

May 27, 2014

David Martin and
Members of the Siting Council
Connecticut Siting Council
Ten Franklin Square
New Britain, CT 06051

RE: Notice of Exempt Modification
300 Plain Hill Road
Norwich, CT 06360
Sprint Site #: NV2.5_CT23XC501
N 41° 34' 41.52"
W -72° 6' 13.23"

Dear Mr. Martin and Members of the Siting Council:

On behalf of Sprint Spectrum, SBA Communications is submitting an exempt modification application to the Connecticut Siting Council for modification of existing equipment at a tower facility located at 300 Plain Hill Road, Norwich, CT.

The 300 Plain Hill Road facility consists of a 180' MONOPOLE Tower owned and operated by SBA Properties, LLC. In order to accommodate technological changes and enhance system performance in the State of Connecticut, Sprint Spectrum plans to modify the equipment configurations at many of its existing cell sites. Please accept this letter and attachments as notification, pursuant to R.C.S.A. Section 16-50j-73, of construction which constitutes an exempt modification pursuant to R.C.S.A. Section 16-50j-72(b)(2). In compliance with R.C.S.A. Section 16-50j-73, a copy of this letter and attachments is being sent to the chief elected official of the municipality in which the affected cell site is located.

As part of Sprint's Network Vision modification project, Sprint desires to upgrade their equipment to meet the new standards of 4G technology. The new equipment will allow customers to download files and browse the internet at a high rate of speed while also allowing their phones to be compatible with the latest 4G technology.

Attached is a summary of the planned modifications, including power density calculations reflecting the change in Sprint's operations at the site along with the required fee of \$625.

The changes to the facility do not constitute modifications as defined in Connecticut General Statutes ("C.G.S.") Section 16-50i(d) because the general physical characteristics of the facility will not be

significantly changed or altered. Rather, the planned changes to the facility fall squarely within those activities explicitly provided for in R.C.S.A. Section 16-50j-72(b)(2).

1. The overall height of the structure will be unaffected.
2. The proposed changes will not extend the site boundaries. There will be no effect on the site compound other than the new equipment cabinets.
3. The proposed changes will not increase the noise level at the existing facility by six decibels or more.
4. The changes in radio frequency power density will not increase the calculated "worst case" power density for the combined operations at the site to a level at or above the applicable standard for uncontrolled environments as calculated for a mixed frequency site.

For the foregoing reasons, SBA Communications on behalf of Sprint Spectrum, respectfully submits that the proposed changes at the referenced site constitute exempt modifications under R.C.S.A. Section 16-50j-72(b)(2).

Please feel free to call me at (508) 251-0720 x 3804 with any questions you may have concerning this matter.

Thank you,



Kri Pelletier
SBA Communications Corporation
33 Boston Post Road West Suite 320
Marlborough, MA 01752
508-251-0720 x 3804 + T
508-251-1755 + F
203-446-7700 + C
kpelletier@sbsite.com



**Sprint Spectrum
Equipment Modification**

300 Plain Hill Road, Norwich, CT
Site number CT23XC501

Tower Owner: SBA Properties, LLC

Equipment Configuration: MONOPOLE Tower

Current and/or approved:

- (3) RFS APXVSP18-C-A20
- (3) ALU 1900MHz RRUs
- (3) ALU 800 MHz RRUs
- (3) ALU 800MHZ Filters
- (4) RFS ACU-A20-N RETs
- (3) 1-1/4" Feed lines

Planned Modifications:

- (3) RFS APXVSP18-C-A20
- (3) RFS APXVTM14C-I20
- (3) ALU TD-RRH8x20-25 RRHs
- (3) ALU 1900MHz RRUs
- (3) ALU 800 MHz RRUs
- (3) ALU 800MHZ Filters
- (4) RFS ACU-A20-N RETs
- (4) 1-1/4" Feed lines

Structural Information:

The attached structural analysis demonstrates that the tower and foundation will have adequate structural capacity to accommodate the proposed modifications.

Power Density:

The anticipated Maximum Composite contributions from the Sprint facility are 11.730% of the allowable FCC established general public limit. The anticipated composite MPE value for this site assuming all carriers present is 46.610% of the allowable FCC established general public limit sampled at the ground level.

Site Composite MPE %	
Carrier	MPE %
Sprint	11.730%
Nextel	2.200%
Verizon Wireless	15.630%
AT&T	17.050%
Total Site MPE %	46.610%



May 27, 2014

Mr. Alan Bergren
City Manager
City of Norwich
Norwich City Hall
100 Broadway
Norwich, CT 06360

RE: Telecommunications Facility @ 300 Plain Hill Road, Norwich, CT

Dear Mr. Bergren,

In order to accommodate technological changes and enhance system performance in the State of Connecticut, Sprint Spectrum will be changing its equipment configuration at certain cell sites.

As required by Regulations of Connecticut State Agencies (R.C.S.A.) Section 16-50j-73, the Connecticut Siting Council has been notified of the changes and will review Sprint's proposal. Please accept this letter as notification under Section 16-50j-73 of construction which constitutes an exempt modification pursuant to R.C.S.A. Section 16-50j-72(b)(2).

The accompanying letter to the Siting Council fully describes Sprint's proposal for the referenced cell site. However, if you have any questions or require any further information on our plans or the Siting Council's procedures, please call me at (508) 251-0720 x 3804.

Thank you,

A handwritten signature in blue ink, appearing to read "Kri Pelletier", is positioned above the typed name and contact information.

Kri Pelletier
SBA Communications Company
33 Boston Post Road West, Suite 320
Marlborough, MA 01752
508-251-0720 x 3804 + T
508-251-1755 + F
203-446-7700 + C
kpelletier@sbsite.com

RADIO FREQUENCY FCC REGULATORY COMPLIANCE
MAXIMUM PERMISSIBLE EXPOSURE (MPE) ASSESSMENT

Sprint Existing Facility

Site ID: CT23XC501

Norwich SBA

300 Plain Hill Road
Norwich, CT 06360

May 23, 2014

EBI Project Number: 62143091

May 23, 2014

Sprint
Attn: RF Engineering Manager
1 International Boulevard, Suite 800
Mahwah, NJ 07495

Re: Radio Frequency Maximum Permissible Exposure (MPE) Assessment for Site:
CT23XC501 - Norwich SBA

Site Total: 46.610% - MPE % in full compliance

EBI Consulting was directed to analyze the proposed upgrades to the existing Sprint facility located at 300 Plain Hill Road, Norwich, CT, for the purpose of determining whether the radio frequency (RF) exposure levels from the proposed Sprint equipment upgrades on this property are within specified federal limits.

All information used in this report was analyzed as a percentage of current Maximum Permissible Exposure (% MPE) as listed in the FCC OET Bulletin 65 Edition 97-01 and ANSI/IEEE Std C95.1. The FCC regulates Maximum Permissible Exposure in units of microwatts per square centimeter ($\mu\text{W}/\text{cm}^2$). The number of $\mu\text{W}/\text{cm}^2$ calculated at each sample point is called the power density. The exposure limit for power density varies depending upon the frequencies being utilized. Wireless Carriers and Paging Services use different frequency bands each with different exposure limits, therefore it is necessary to report results and limits in terms of percent MPE rather than power density.

All results were compared to the FCC (Federal Communications Commission) radio frequency exposure rules, 47 CFR 1.1307(b)(1) – (b)(3), to determine compliance with the Maximum Permissible Exposure (MPE) limits for General Population/Uncontrolled environments as defined below.

General population/uncontrolled exposure limits apply to situations in which the general public may be exposed or in which persons who are exposed as a consequence of their employment may not be made fully aware of the potential for exposure or cannot exercise control over their exposure. Therefore, members of the general public would always be considered under this category when exposure is not employment related, for example, in the case of a telecommunications tower that exposes persons in a nearby residential area.

Public exposure to radio frequencies is regulated and enforced in units of microwatts per square centimeter ($\mu\text{W}/\text{cm}^2$). The general population exposure limit for the cellular band (850 MHz Band) is approximately $567 \mu\text{W}/\text{cm}^2$, and the general population exposure limit for the 1900 MHz and 2500 MHz bands is $1000 \mu\text{W}/\text{cm}^2$. Because each carrier will be using different frequency bands, and each frequency band has different exposure limits, it is necessary to report percent of MPE rather than power density.

Occupational/controlled exposure limits apply to situations in which persons are exposed as a consequence of their employment and in which those persons who are exposed have been made fully aware of the potential for exposure and can exercise control over their exposure. Occupational/controlled exposure limits also apply where exposure is of a transient nature as a result of incidental passage through a location where exposure levels may be above general population/uncontrolled limits (see below), as long as the exposed person has been made fully aware of the potential for exposure and can exercise control over his or her exposure by leaving the area or by some other appropriate means.

Additional details can be found in FCC OET 65.

CALCULATIONS

Calculations were done for the proposed upgrades to the existing Sprint Wireless antenna facility located at 300 Plain Hill Road, Norwich, CT, using the equipment information listed below. All calculations were performed per the specifications under FCC OET 65. All calculations were performed assuming the main lobe of the antenna was focused at the base of the tower to present a worst case scenario. Actual values seen from this site will be dramatically less than those shown in this report. For this report the sample point is the top of a 6 foot person standing at the base of the tower.

For all calculations, all emissions were calculated using the following assumptions:

- 1) 4 channels in the 1900 MHz Band were considered for each sector of the proposed installation.
- 2) 1 channel in the 800 MHz Band was considered for each sector of the proposed installation
- 3) 2 channels in the 2500 MHz Band were considered for each sector of the proposed installation.
- 4) All radios at the proposed installation were considered to be running at full power and were uncombined in their RF transmissions paths per carrier prescribed configuration. Per FCC OET Bulletin No. 65 - Edition 97-01 recommendations to achieve the maximum anticipated value at each sample point, all power levels emitting from the proposed antenna installation are increased by a factor of 2.56 to account for possible in-phase reflections from the surrounding environment. This is rarely the case, and if so, is never continuous.
- 5) For the following calculations the sample point was the top of a six foot person standing at the base of the tower. The maximum gain of the antenna per the antenna manufactures supplied specifications was used in this direction.

- 6) The antennas used in this modeling are the RFS APXVSPP18-C-A20 and the RFS APXVTMM-C-120. This is based on feedback from the carrier with regards to anticipated antenna selection. The RFS APXVSPP18-C-A20 has a 15.9 dBd gain value at its main lobe at 1900 MHz and 13.4 dBd at its main lobe for 850 MHz. The RFS APXVTMM-C-120 has a 15.9 dBd gain value at its main lobe at 2500 MHz. All calculations were performed assuming the main lobe of the antenna was focused at the base of the tower to present a worst case scenario.
- 7) The antenna mounting height centerline for the proposed antennas is **171 feet** above ground level (AGL).
- 8) Emissions values for additional carriers were taken from the Connecticut Siting Council active database. Values in this database are provided by the individual carriers themselves.

All calculation were done with respect to uncontrolled / general public threshold limits

Site ID	CT23XC501 - Norwich SBA
Site Address	300 Plain Hill Road, Norwich, CT 06360
Site Type	Monopole

Sector 1

Antenna Number	Antenna Make	Antenna Model	Radio Type	Frequency Band	Technology	Power Out Per Channel (Watts)	Number of Channels	Composite Power	Antenna Gain in direction of sample point (dBd)	Antenna Height (ft)	analysis height	Cable Size	Cable Loss (dB)	Additional Loss (dB)	ERP	Power Density Percentage
1a	RFS	APXVSP18-C-A20	RRH	1900 MHz	CDMA / LTE	20	4	80	15.9	171	165	1/2 "	0.5	3	1390.2407	1.83581%
1a	RFS	APXVSP18-C-A20	RRH	850 MHz	CDMA / LTE	20	1	20	13.4	171	165	1/2 "	0.5	3	195.44744	0.45518%
1B	RFS	APXVTMM14-C-120	RRH	2500 MHz	CDMA / LTE	20	2	40	15.9	171	165	1/2 "	0.5	3	695.12033	1.61888%
Sector total Power Density Value:																3.910%

Sector 2

Antenna Number	Antenna Make	Antenna Model	Radio Type	Frequency Band	Technology	Power Out Per Channel (Watts)	Number of Channels	Composite Power	Antenna Gain in direction of sample point (dBd)	Antenna Height (ft)	analysis height	Cable Size	Cable Loss (dB)	Additional Loss (dB)	ERP	Power Density Percentage
2a	RFS	APXVSP18-C-A20	RRH	1900 MHz	CDMA / LTE	20	4	80	15.9	171	165	1/2 "	0.5	3	1390.2407	1.83581%
2a	RFS	APXVSP18-C-A20	RRH	850 MHz	CDMA / LTE	20	1	20	13.4	171	165	1/2 "	0.5	3	195.44744	0.45518%
2B	RFS	APXVTMM14-C-120	RRH	2500 MHz	CDMA / LTE	20	2	40	15.9	171	165	1/2 "	0.5	3	695.12033	1.61888%
Sector total Power Density Value:																3.910%

Sector 3

Antenna Number	Antenna Make	Antenna Model	Radio Type	Frequency Band	Technology	Power Out Per Channel (Watts)	Number of Channels	Composite Power	Antenna Gain in direction of sample point (dBd)	Antenna Height (ft)	analysis height	Cable Size	Cable Loss (dB)	Additional Loss (dB)	ERP	Power Density Percentage
3a	RFS	APXVSP18-C-A20	RRH	1900 MHz	CDMA / LTE	20	4	80	15.9	171	165	1/2 "	0.5	3	1390.2407	1.83581%
3a	RFS	APXVSP18-C-A20	RRH	850 MHz	CDMA / LTE	20	1	20	13.4	171	165	1/2 "	0.5	3	195.44744	0.45518%
3B	RFS	APXVTMM14-C-120	RRH	2500 MHz	CDMA / LTE	20	2	40	15.9	171	165	1/2 "	0.5	3	695.12033	1.61888%
Sector total Power Density Value:																3.910%

Site Composite MPE %	
Carrier	MPE %
Sprint	11.730%
Nextel	2.200%
Verizon Wireless	15.630%
AT&T	17.050%
Total Site MPE %	46.610%

Summary

All calculations performed for this analysis yielded results that were well within the allowable limits for general public Maximum Permissible Exposure (MPE) to radio frequency energy.

The anticipated Maximum Composite contributions from the Sprint facility are **11.730% (3.910% from each sector)** of the allowable FCC established general public limit considering all three sectors simultaneously sampled at the ground level.

The anticipated composite MPE value for this site assuming all carriers present is **46.610%** of the allowable FCC established general public limit sampled at 6 feet above ground level. This total composite site value is based upon MPE values listed in the Connecticut Siting Council database for existing carrier emissions.

FCC guidelines state that if a site is found to be out of compliance (over allowable thresholds), that carriers over a 5% contribution to the composite value will require measures to bring the site into compliance. For this facility, the composite values calculated were well within the allowable 100% threshold standard per the federal government.



Scott Heffernan
RF Engineering Director

EBI Consulting
21 B Street
Burlington, MA 01803



FDH Engineering, Inc., 6521 Meriden Drive Raleigh, NC 27616, Ph. 919.755.1012

**Structural Analysis for
SBA Network Services, Inc.**

180' Monopole Tower

**SBA Site Name: Norwich 2
SBA Site ID: CT01365-S-01
Sprint Site ID: CT23XC501**

FDH Project Number 1462GA1400

Analysis Results

Tower Components	93.7%	Sufficient
Foundation	65.0%	Sufficient

Prepared By:

Joshua A Shaw, EI
Project Engineer

Reviewed By:

Bradley Newman, PE
Senior Project Engineer
CT License No. 29630

FDH Engineering, Inc.
6521 Meriden Drive
Raleigh, NC 27616
(919) 755-1012
info@fdh-inc.com



April 9, 2014

Prepared pursuant to TIA/EIA-222-F Structural Standards for Steel Antenna Towers and Antenna Supporting Structures and the 2005 Connecticut Building Code (CBC)

TABLE OF CONTENTS

EXECUTIVE SUMMARY3

 Conclusions.....3

 Recommendations3

APPURTENANCE LISTING4

RESULTS5

GENERAL COMMENTS6

LIMITATIONS6

APPENDIX7

EXECUTIVE SUMMARY

At the request of SBA Network Services, Inc., FDH Engineering, Inc. performed a structural analysis of the monopole located in Norwich, CT to determine whether the tower is structurally adequate to support both the existing and proposed loads pursuant to the *Structural Standards for Steel Antenna Towers and Antenna Supporting Structures, TIA/EIA-222-F and 2005 Connecticut Building Code (2005 CBC)*. Information pertaining to the existing/proposed antenna loading, current tower geometry, geotechnical data, and member sizes was obtained from:

- Valmont, Inc. (Order No. 18407-99) original design drawings dated May 26, 1999
- FDH Engineering, Inc. (Project No. 12-07121E G1) Geotechnical Evaluation of Subsurface Conditions dated August 13, 2012
- FDH Engineering, Inc. (Project No. 1316541400) Modification Drawings for a 180' Monopole dated May 10, 2013
- FDH Engineering, Inc. (Project No. 1302291700) Modification Inspection Report dated January 31, 2014
- SBA Network Services, Inc.

The *basic design wind speed* per the *TIA/EIA-222-F* standards and *2005 CT Building Code* is 85 mph without ice and 19 mph with 3/4" radial ice. Ice is considered to increase in thickness with height.

Conclusions

With the existing and proposed antennas from Sprint in place at 171 ft, the tower meets the requirements of the *TIA/EIA-222-F* standards and *2005 CBC* provided the **Recommendations** listed below are satisfied. Furthermore, provided the foundation was constructed per the original design drawings (see Valmont, Inc. Order No. 18407-99) and utilizing the existing soil parameters (see FDH Engineering, Inc. Project No. 12-07121E G1) the foundation should have the necessary capacity to support the existing and proposed loading. For a more detailed description of the analysis of the tower, see the **Results** section of this report.

Our structural analysis has been performed assuming all information provided to FDH Engineering, Inc. is accurate (i.e., the steel data, tower layout, existing antenna loading, and proposed antenna loading) and that the tower has been properly erected and maintained per the original design drawings.

Recommendations

To ensure the requirements of the *TIA/EIA-222-F* standards and *2005 CBC* are met with the existing and proposed loading in place, we have the following recommendations:

1. The proposed coax must be installed inside the pole's shaft.
2. RRU/RRH Stipulation: The equipment may be installed in any arrangement as determined by the client.

APPURTENANCE LISTING

The proposed and existing antennas with their corresponding cables/coax lines are shown in **Table 1**. *If the actual layout determined in the field deviates from the layout, FDH Engineering, Inc. should be contacted to perform a revised analysis.*

Table 1 - Appurtenance Loading

Existing Loading:

Antenna Elevation (ft)	Description	Coax and Lines ¹	Carrier	Mount Elevation (ft)	Mount Type
171	(3) RFS APXVSPP18-C-A20 (3) ALU 1900MHz RRUs (3) ALU 800 MHz RRUs (3) ALU 800MHZ Filters (4) RFS ACU-A20-N RETs	(3) 1-1/4"	Sprint	172	(1) High Profile Platform
162 ²	(12) Decibel DB844H90E-XY	(12) 1-5/8"	Nextel	162	(3) T-Arms w/Grating
152	(3) Antel BXA-70063-6CF (3) Antel BXA-80080-4CF (3) Antel BXA-171085-8BF (3) Antel BXA-171063-12CF (3) ALU RH_2X40-AWS RRHs (6) RFS FD9R6004/2C-3L Diplexers (1) RFS DB-T1-6Z-8AB-0Z RF Distribution Box	(12) 1-5/8" (1) 1-5/8" Fiber	Verizon	152	(1) Low Profile Platform
142	(6) Powerwave 7770.00 (1) KMW AM-X-CD-16-65-00T (1) Andrew SBNH-1D6565C (1) Powerwave P65-17-XLH-RR (6) Ericsson RRUS-11 RRUs (6) Powerwave LGP21401 TMAs (6) Powerwave LGP21903 Diplexers (1) Raycap DC6-48-60-18-8F Surge Arrestor	(12) 1-5/8" (2) DC Cables (1) Fiber Cable	New Cingular	142	(1) Low Profile Platform
132	(6) Kathrein 742 351 w/Mount Pipe	(12) 1-5/8" (1) 3/8"	MetroPCS	132	(1) Low Profile Platform

¹ All coax are installed inside the pole shaft unless otherwise noted.

² Nextel is to be removed from the tower and was not considered in this analysis.

Proposed Loading:

Antenna Elevation (ft)	Description	Coax and Lines	Carrier	Mount Elevation (ft)	Mount Type
171	(3) RFS APXVSPP18-C-A20 (3) RFS APXVTM14C-I20 (3) ALU TD-RRH8x20-25 RRHs (3) ALU 1900MHz RRUs (3) ALU 800 MHz RRUs (3) ALU 800MHZ Filters (4) RFS ACU-A20-N RETs	(4) 1-1/4"	Sprint	172	(1) High Profile Platform

RESULTS

The following yield strength of steel for individual members was used for analysis:

Table 2 - Material Strength

Member Type	Yield Strength
Tower Shaft Sections	65 ksi
Base Plate	60 ksi
Anchor Bolts	75 ksi

Table 3 displays the summary of the ratio (as a percentage) of force in the member to their capacities. Values greater than 100% indicate locations where the maximum force in the member exceeds its capacity. *Note: Capacities up to 100% are considered acceptable.* **Table 4** displays the maximum foundation reactions.

If the assumptions outlined in this report differ from actual field conditions, FDH Engineering, Inc. should be contacted to perform a revised analysis. Furthermore, as no information pertaining to the allowable twist and sway requirements for the existing or proposed appurtenances was provided, deflection and rotation were not taken into consideration when performing this analysis.

See the **Appendix** for detailed modeling information

Table 3 - Summary of Working Percentage of Structural Components

Section No.	Elevation ft	Component Type	Size	% Capacity*	Pass Fail
L1	180 - 126.667	Pole	TP36.31x26.45x0.219	57.0	Pass
L2	126.667 - 92.8333	Pole	TP42.15x34.886x0.281	85.0	Pass
L3	92.8333 - 45.9167	Pole	TP50.26x40.4598x0.375	92.6	Pass
L4	45.9167 - 16.9	Pole	TP58x48.2002x0.438	93.7	Pass
	16.9 - 0	Pole w/Mod	TP58x48.2002x0.438 + (3) PL1.25"x7.5"	86.0	Pass
	0	Anchor Bolts	(20) 2.25"Ø on a 66.55" BC	86.7	Pass
	0	Base Plate	PL 2.75" x 72.55"Ø	65.6	Pass

*Capacities utilize 1/3 allowable stress increase for wind per TIA/EIA-222-F.

Table 4 - Maximum Base Reactions

Base Reactions	Current Analysis* (TIA/EIA-222-F)	Original Design (TIA/EIA-222-F)
Axial	47 k	54 k
Shear	41 k	39 k
Moment	4,753 k-ft	4,948 k-ft

*Foundation determined to be adequate per independent analysis.

GENERAL COMMENTS


This engineering analysis is based upon the theoretical capacity of the structure. It is not a condition assessment of the tower and its foundation. It is the responsibility of SBA Network Services, Inc. to verify that the tower modeled and analyzed is the correct structure (with accurate antenna loading information) modeled. If there are substantial modifications to be made or the assumptions made in this analysis are not accurate, FDH Engineering, Inc. should be notified immediately to perform a revised analysis.

LIMITATIONS

All opinions and conclusions are considered accurate to a reasonable degree of engineering certainty based upon the evidence available at the time of this report. All opinions and conclusions are subject to revision based upon receipt of new or additional/updated information. All services are provided exercising a level of care and diligence equivalent to the standard and care of our profession. No other warranty or guarantee, expressed or implied, is offered. Our services are confidential in nature and we will not release this report to any other party without the client's consent. The use of this engineering work is limited to the express purpose for which it was commissioned and it may not be reused, copied, or distributed for any other purpose without the written consent of FDH Engineering, Inc.

APPENDIX

Section	1	2	3	4	
Length (ft)	53.33	39.17	53.00	53.00	
Number of Sides	16	16	16	16	
Thickness (in)	0.2190	0.2810	0.3750	0.4375	
Socket Length (ft)	5.33	6.08	7.08		
Top Dia (in)	26.4500	34.8860	40.4598	48.2002	
Bot Dia (in)	36.3100	42.1500	50.2600	58.0000	
Grade		A572-65			
Weight (K)	4.0	4.6	9.7	13.3	31.5

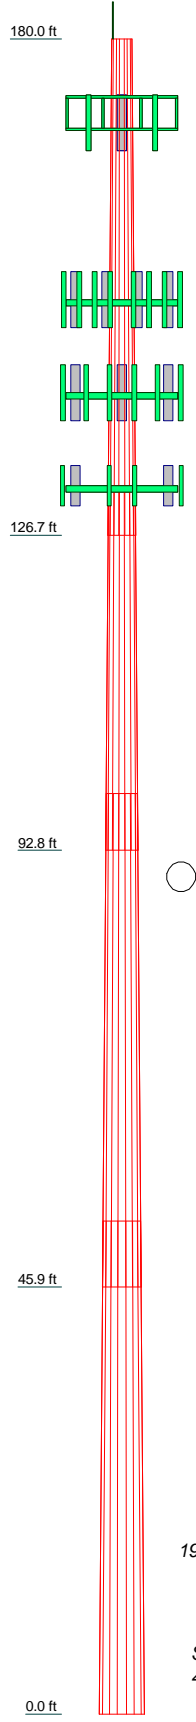

DESIGNED APPURTENANCE LOADING


TYPE	ELEVATION	TYPE	ELEVATION
Lightning Rod	180	BXA-171063-12CF-EDIN-X w/Mount Pipe	152
APXVSP18-C-A20 w/Mount Pipe	172	BXA-171063-12CF-EDIN-X w/Mount Pipe	152
APXVSP18-C-A20 w/Mount Pipe	172	ALU RRH 2X60-AWS RRH	152
APXVSP18-C-A20 w/Mount Pipe	172	ALU RRH 2X60-AWS RRH	152
APXVTM14-C-I20 w/Mount Pipe	172	ALU RRH 2X60-AWS RRH	152
APXVTM14-C-I20 w/Mount Pipe	172	(2) RFS FD9R6004/2C-3L Diplexers	152
TD-RRH8x20-25	172	(2) RFS FD9R6004/2C-3L Diplexers	152
TD-RRH8x20-25	172	(2) RFS FD9R6004/2C-3L Diplexers	152
TD-RRH8x20-25	172	DB-T1-6Z-8AB-0Z	152
1900 MHz RRH	172	(1) Low Profile Platform MNT	152
1900 MHz RRH	172	(2) 7770.00 w/Mount Pipe	142
1900 MHz RRH	172	(2) 7770.00 w/Mount Pipe	142
800 MHz RRH	172	(2) 7770.00 w/Mount Pipe	142
800 MHz RRH	172	AM-X-CD-16-65-00T-RET w/ Mount Pipe	142
800 MHz RRH	172	800 MHz Filter	142
800 MHz Filter	172	800 MHz Filter	142
800 MHz Filter	172	800 MHz Filter	142
(2) ACU-A20-N RET	172	(2) RRUS-11	142
ACU-A20-N RET	172	(2) RRUS-11	142
ACU-A20-N RET	172	(2) RRUS-11	142
(1) High Profile Platform MNT	172	(2) Powerwave LGP21401 TMAs	142
BXA-70063-6CF w/Mount Pipe	152	(2) Powerwave LGP21401 TMAs	142
BXA-70063-6CF w/Mount Pipe	152	(2) Powerwave LGP21401 TMAs	142
BXA-70063-6CF w/Mount Pipe	152	(2) Powerwave LGP21903 Diplexers	142
BXA-80080/4CF w/Mount Pipe	152	(2) Powerwave LGP21903 Diplexers	142
BXA-80080/4CF w/Mount Pipe	152	(2) Powerwave LGP21903 Diplexers	142
BXA-80080/4CF w/Mount Pipe	152	DC6-48-60-18-8F Surge Arrestor	142
BXA-171085-8BF-EDIN-X w/Mount Pipe	152	(1) Low Profile Platform MNT	142
BXA-171085-8BF-EDIN-X w/Mount Pipe	152	(2) 742 351 w/ Mount Pipe	132
BXA-171085-8BF-EDIN-X w/Mount Pipe	152	(2) 742 351 w/ Mount Pipe	132
BXA-171085-8BF-EDIN-X w/Mount Pipe	152	(2) 742 351 w/ Mount Pipe	132
BXA-171063-12CF-EDIN-X w/Mount Pipe	152	(1) Low Profile Platform MNT	132

MATERIAL STRENGTH

GRADE	Fy	Fu	GRADE	Fy	Fu
A572-65	65 ksi	80 ksi			

TOWER DESIGN NOTES

1. Tower is located in New London County, Connecticut.
2. Tower designed for a 85 mph basic wind in accordance with the TIA/EIA-222-F Standard.
3. Tower is also designed for a 19 mph basic wind with 0.75 in ice. Ice is considered to increase in thickness with height.
4. Deflections are based upon a 50 mph wind.

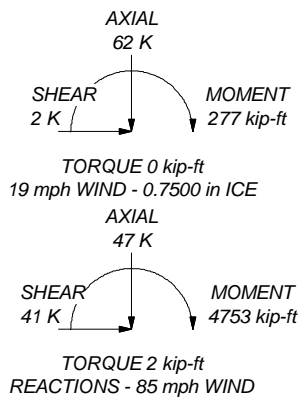

<p>FDH Engineering, Inc. 6521 Meridien Dr. Raleigh, NC Phone: (919) 755-1012 FAX: (919) 755-1031</p>	Job: Norwich 2, CT01365-S-01		
	Project: 1462GA1400		
	Client: SBA	Drawn by: Joshua A Shaw	App'd:
	Code: TIA/EIA-222-F	Date: 04/09/14	Scale: NTS
Tower Analysis	Path:	Dwg No. E-1	

CHECKED BY: KB

APPROVED BY: DPH

SUBMITTALS			
REV.	DATE	DESCRIPTION	BY
1	05/08/14	ISSUED FOR CONSTRUCTION	SF
0	05/02/14	ISSUED FOR CONSTRUCTION	SF

SITE NUMBER:
CT23XC501-A



SITE NAME:
SBA

SITE ADDRESS:
300 PLAIN HILL ROAD
NORWICH, CT 06360

SHEET TITLE
COMPOUND PLAN


SHEET NUMBER
A-1

SPECIAL CONSTRUCTION NOTE:
PROPOSED NON-FLAMMABLE NFPA-COMPLIANT HYDROGEN HAZARD ZONE BARRIER WALL. SUPPLEMENTAL CONSTRUCTION DETAILS (REQUIRING SPRINT BUSINESS AUTHORIZATION) MUST BE PROVIDED PRIOR TO THE INSTALLATION OF NV 2.5 GROUND-BASED EQUIPMENT. TOWER TOP WORK MAY PROCEED IN THE INTERIM PERIOD.

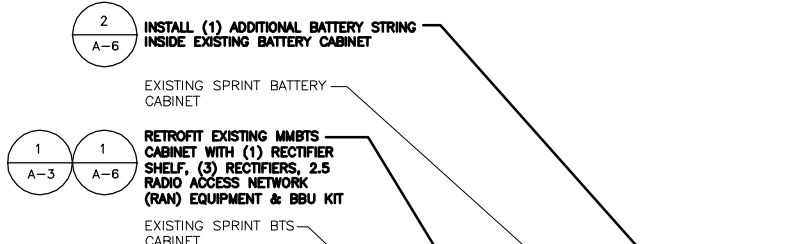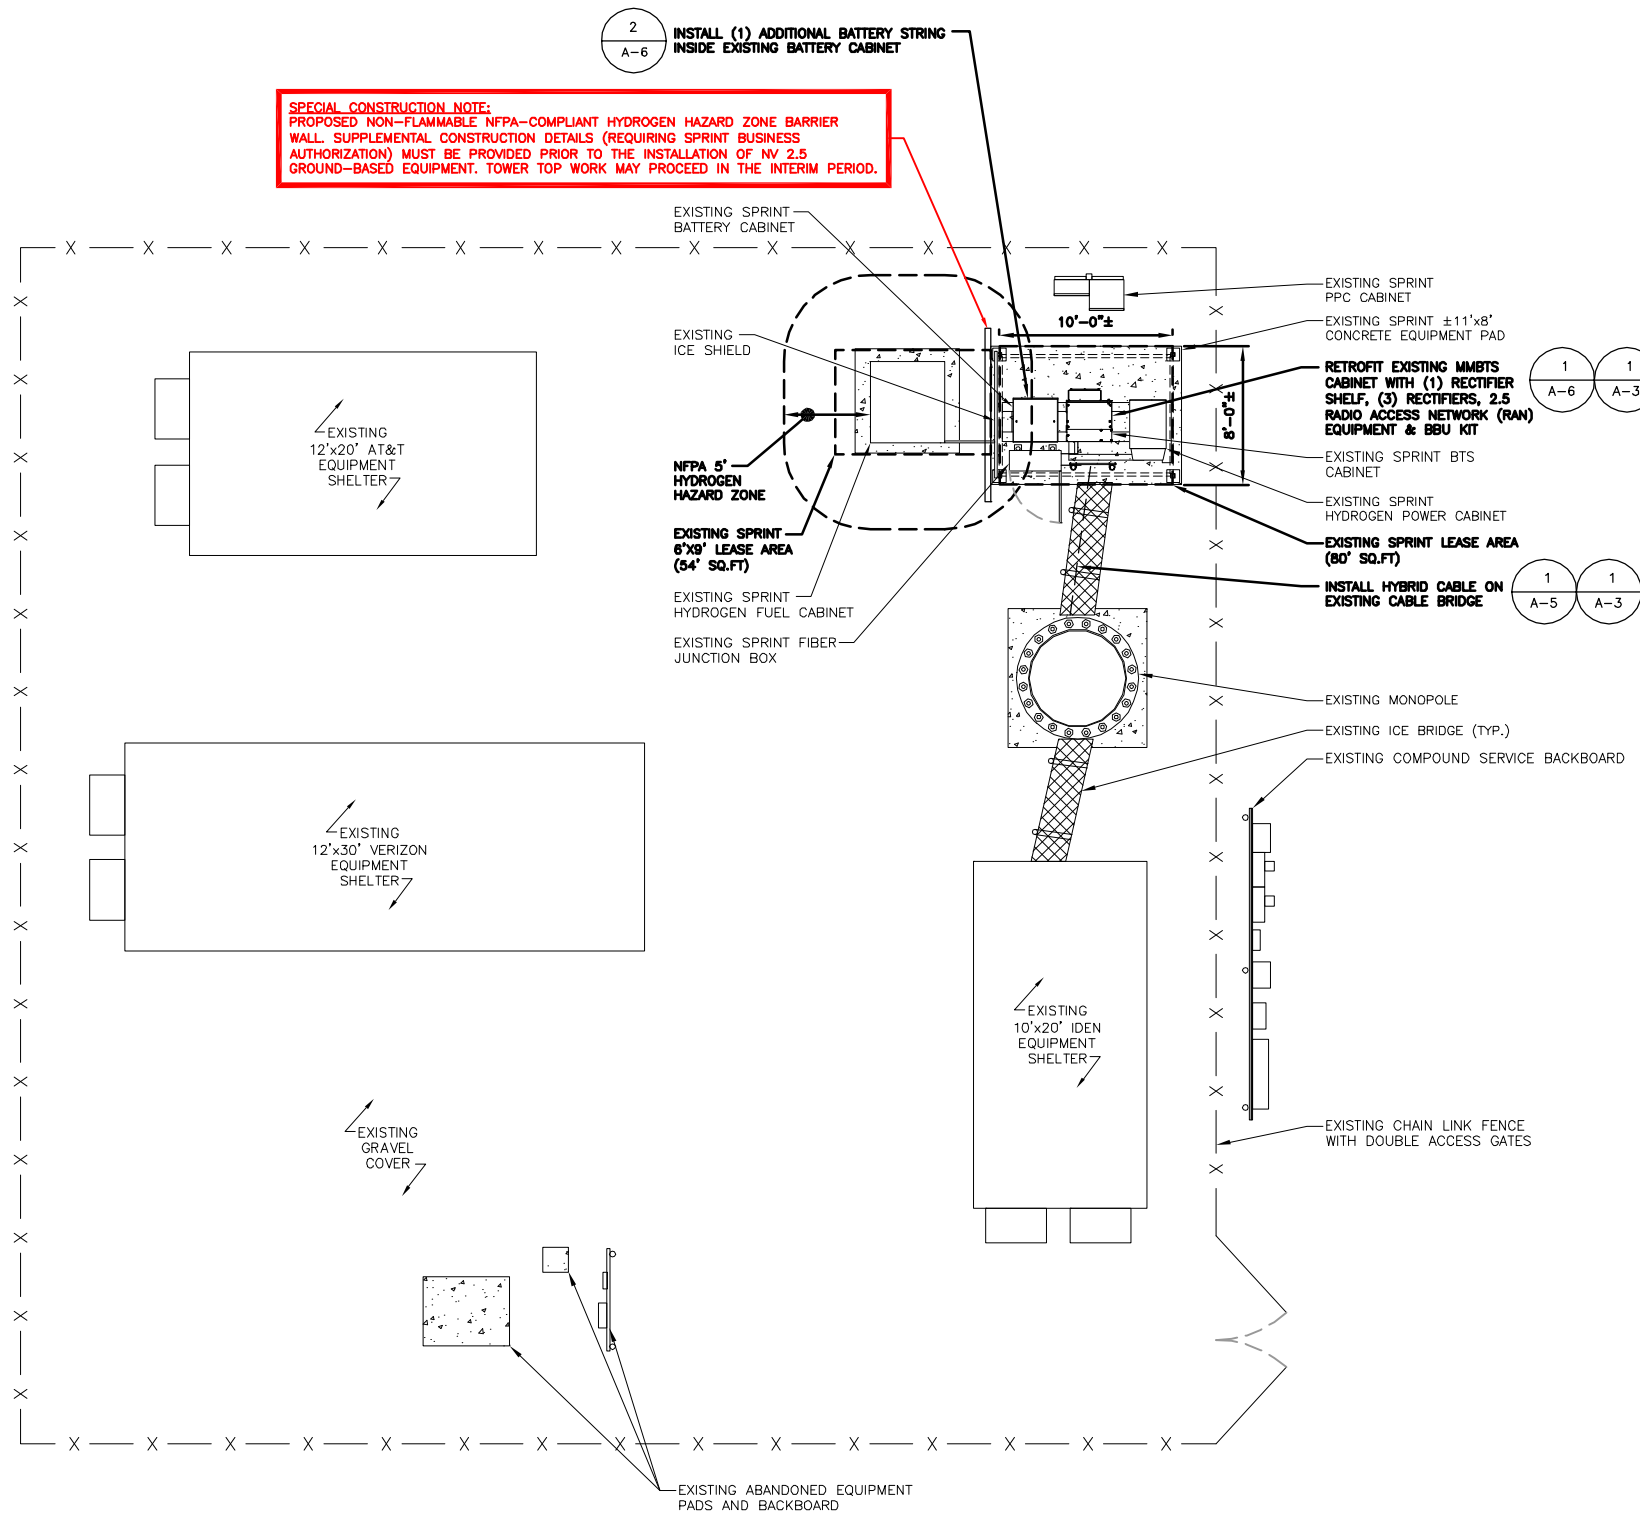



SOURCE: SPRINT SITE AUDIT 10-24-13

RAN EQUIPMENT PHOTO DETAIL
SCALE: N.T.S.

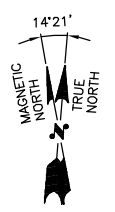

COMPOUND PLAN
SCALE: 3/16"=1'-0"

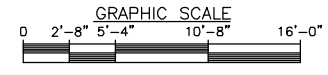


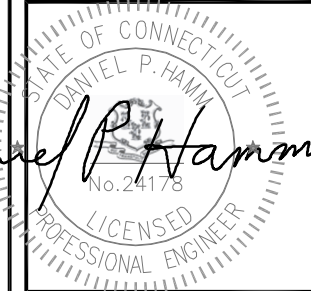


Daniel P. Hamm

SPECIAL CONSTRUCTION NOTE:
SPRINT TOWER TOP WORK IS CONTINGENT ON THE FOLLOWING:
* COMPLETION OF A GLOBAL STRUCTURAL STABILITY ANALYSIS (PROVIDED BY TOWER OWNER).
* COMPLETION OF AN ANTENNA/RRH MOUNT STRUCTURAL ASSESSMENT (PROVIDED BY A&E VENDOR).
* GC SHALL FURNISH, INSTALL AND COMPLETE ALL REQUIRED STRUCTURAL MODIFICATIONS AS INDICATED IN BEFORE-MENTIONED ANALYSIS AND ASSESSMENT.
* SBA COMMUNICATIONS CORPORATION SHALL PROVIDE WRITTEN ACCEPTANCE/APPROVAL FOR THE COMPLETION OF ALL TOWER/FOUNDATION STRUCTURAL MODIFICATIONS INCLUDING (AS NECESSARY) CONTROLLED CONSTRUCTION INSPECTIONS, SHOP-DRAWING APPROVALS, MATERIALS TEST RESULTS, AND FINAL ENGINEER'S AFFIDAVIT.

NOTE:
EXISTING AZIMUTHS FROM SPRINT
SITE AUDIT DATED 10/24/13

NOTE:
SPRINT RAD CENTER SHOWN IN RED TEXT BASED ON SBA-PROVIDED COLLOCATION APPLICATION, EQUIPMENT DATABASE, AND STRUCTURAL ANALYSIS. THE SBA-PROVIDED ANTENNA RAD CENTER SHALL SUPERSEDE ANY CONFLICTING INFORMATION DERIVED FROM THE SPRINT NV 2.5 RFDS.

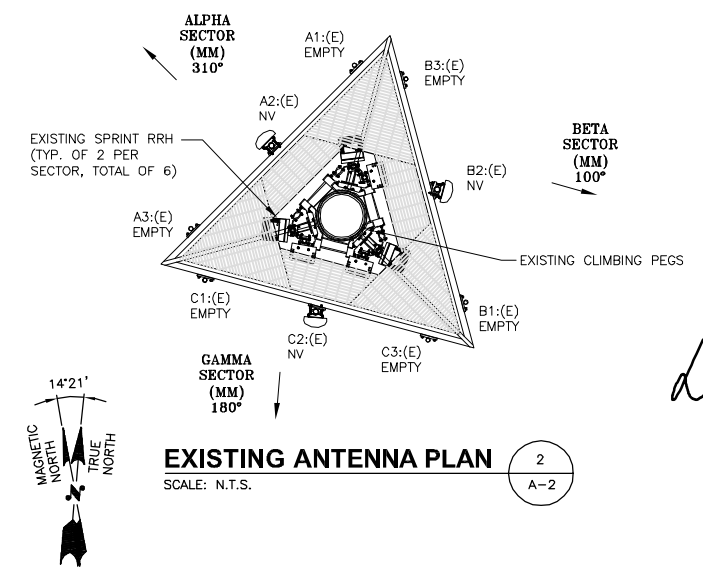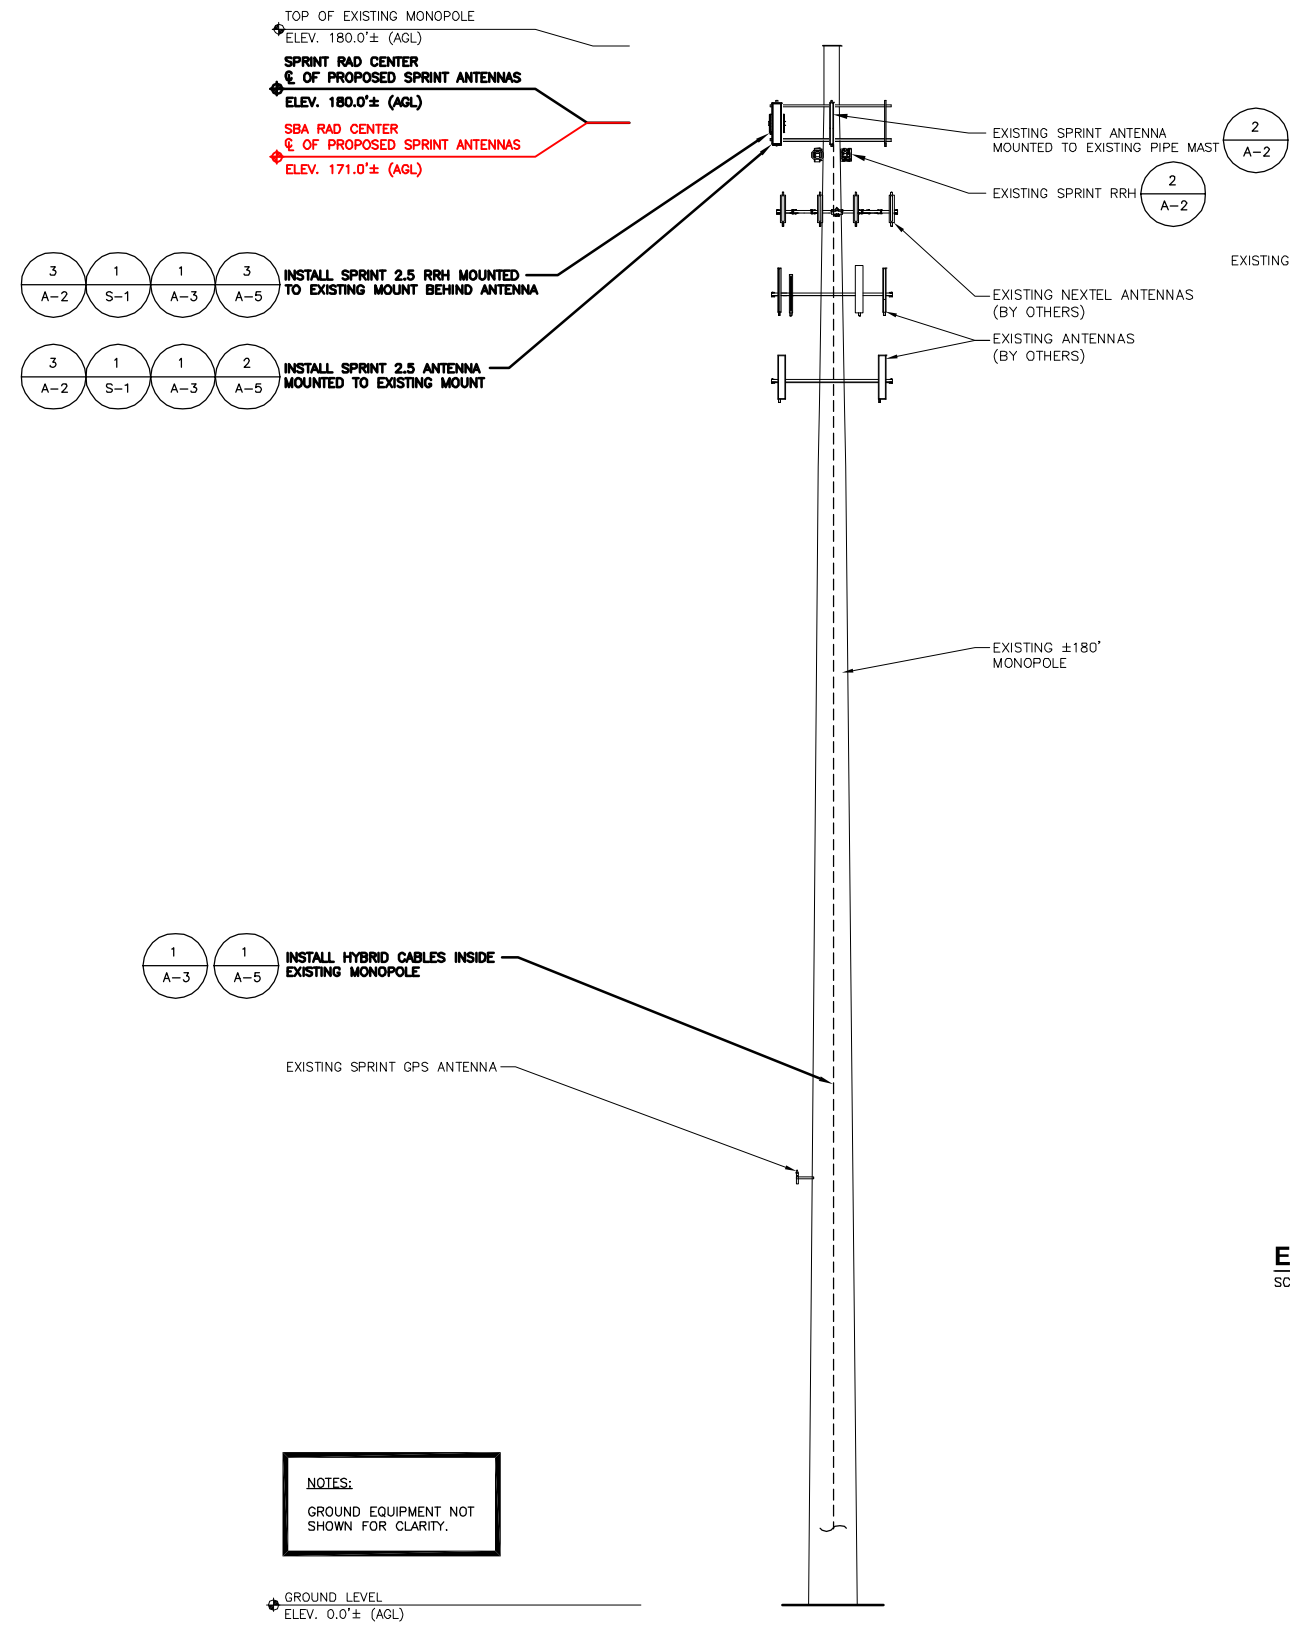


SPECIAL WORK NOTE:
JUMPERS FROM 2.5 RRH TO 2.5 ANTENNA CAN NOT EXCEED 15'. NOTIFY SPRINT CONSTRUCTION MANAGER OF ANY DISCREPANCY.

NOTES:
1) VERIFY PROPOSED AZIMUTHS WITH RF ENGINEER PRIOR TO INSTALLATION.


ANTENNA STATUS LEGEND:

EMPTY - EMPTY PIPE
(E) - EXISTING
(P) - INSTALL
NV - SPRINT ANTENNA MODEL APXVSP18-C-A20
2.5 - SPRINT ANTENNA

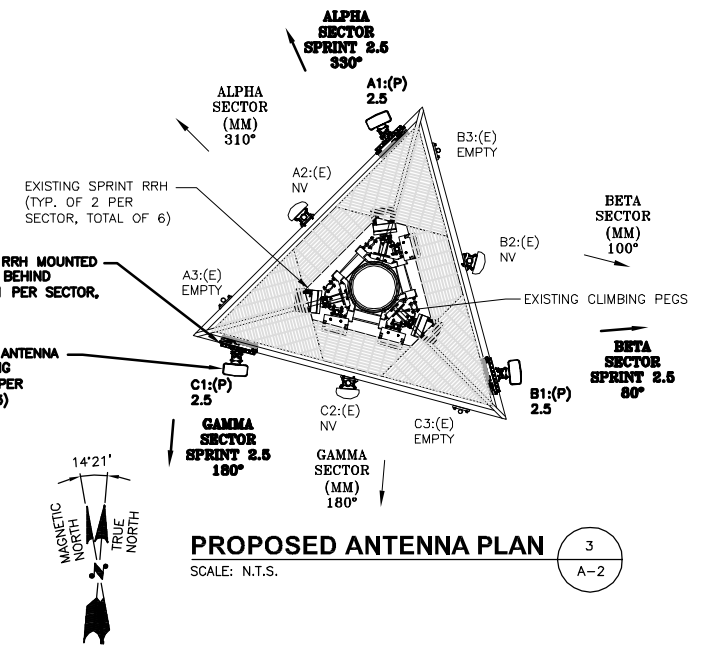

1 S-1, 1 A-3, 3 A-5 (INSTALL SPRINT 2.5 RRH MOUNTED TO EXISTING MOUNT BEHIND ANTENNA (TYP. OF 1 PER SECTOR, TOTAL OF 3))
1 S-1, 1 A-3, 2 A-5 (INSTALL SPRINT 2.5 ANTENNA MOUNTED TO EXISTING MOUNT (TYP. OF 1 PER SECTOR, TOTAL OF 3))

NOTES:
GROUND EQUIPMENT NOT SHOWN FOR CLARITY.

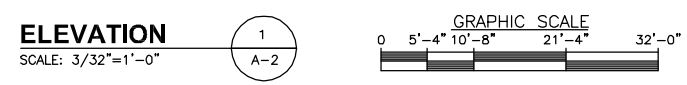

CHECKED BY: KB

APPROVED BY: DPH

SUBMITTALS

REV.	DATE	DESCRIPTION	BY
1	05/08/14	ISSUED FOR CONSTRUCTION	SF
0	05/02/14	ISSUED FOR CONSTRUCTION	SF

SITE NUMBER:
CT23XC501-A
SITE NAME:
SBA
SITE ADDRESS:
300 PLAIN HILL ROAD
NORWICH, CT 06360

SHEET TITLE
ELEVATION AND ANTENNA PLANS

SHEET NUMBER
A-2