




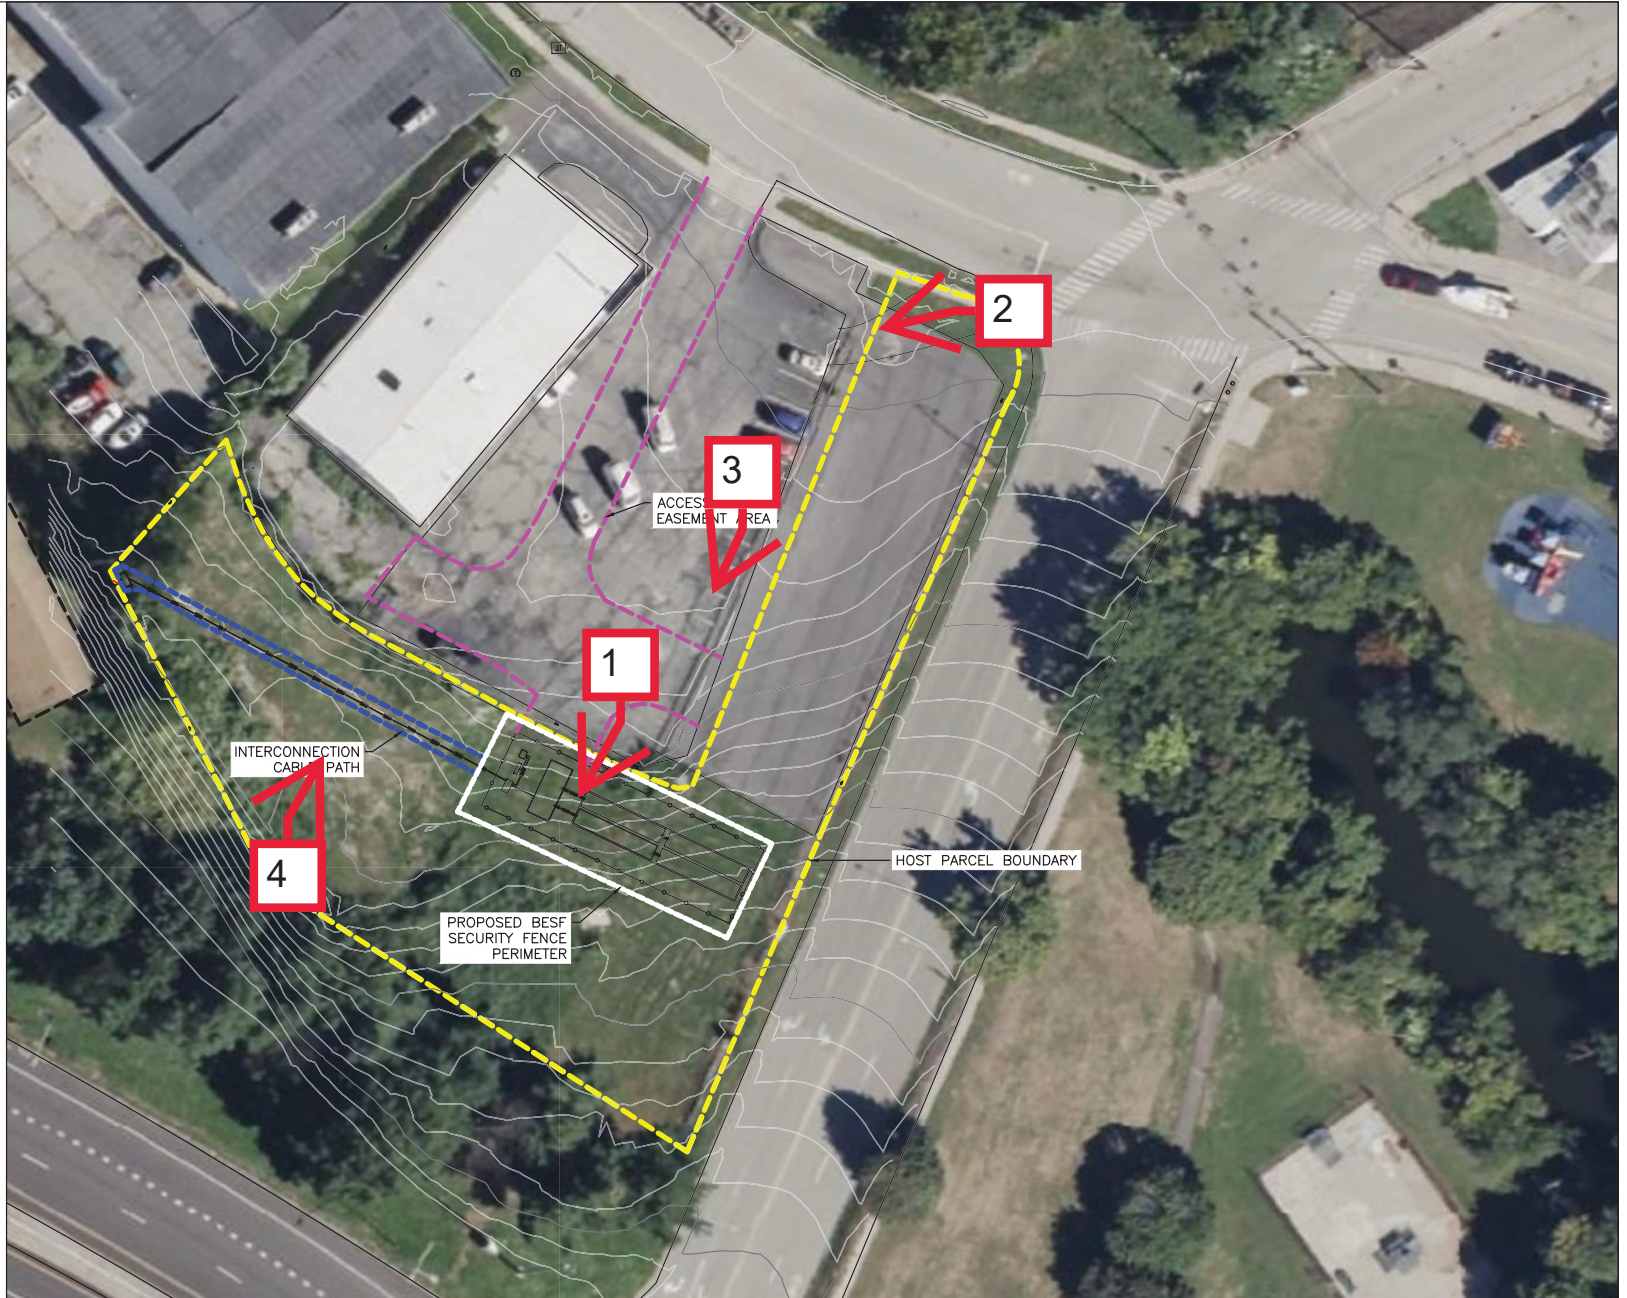
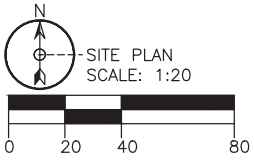
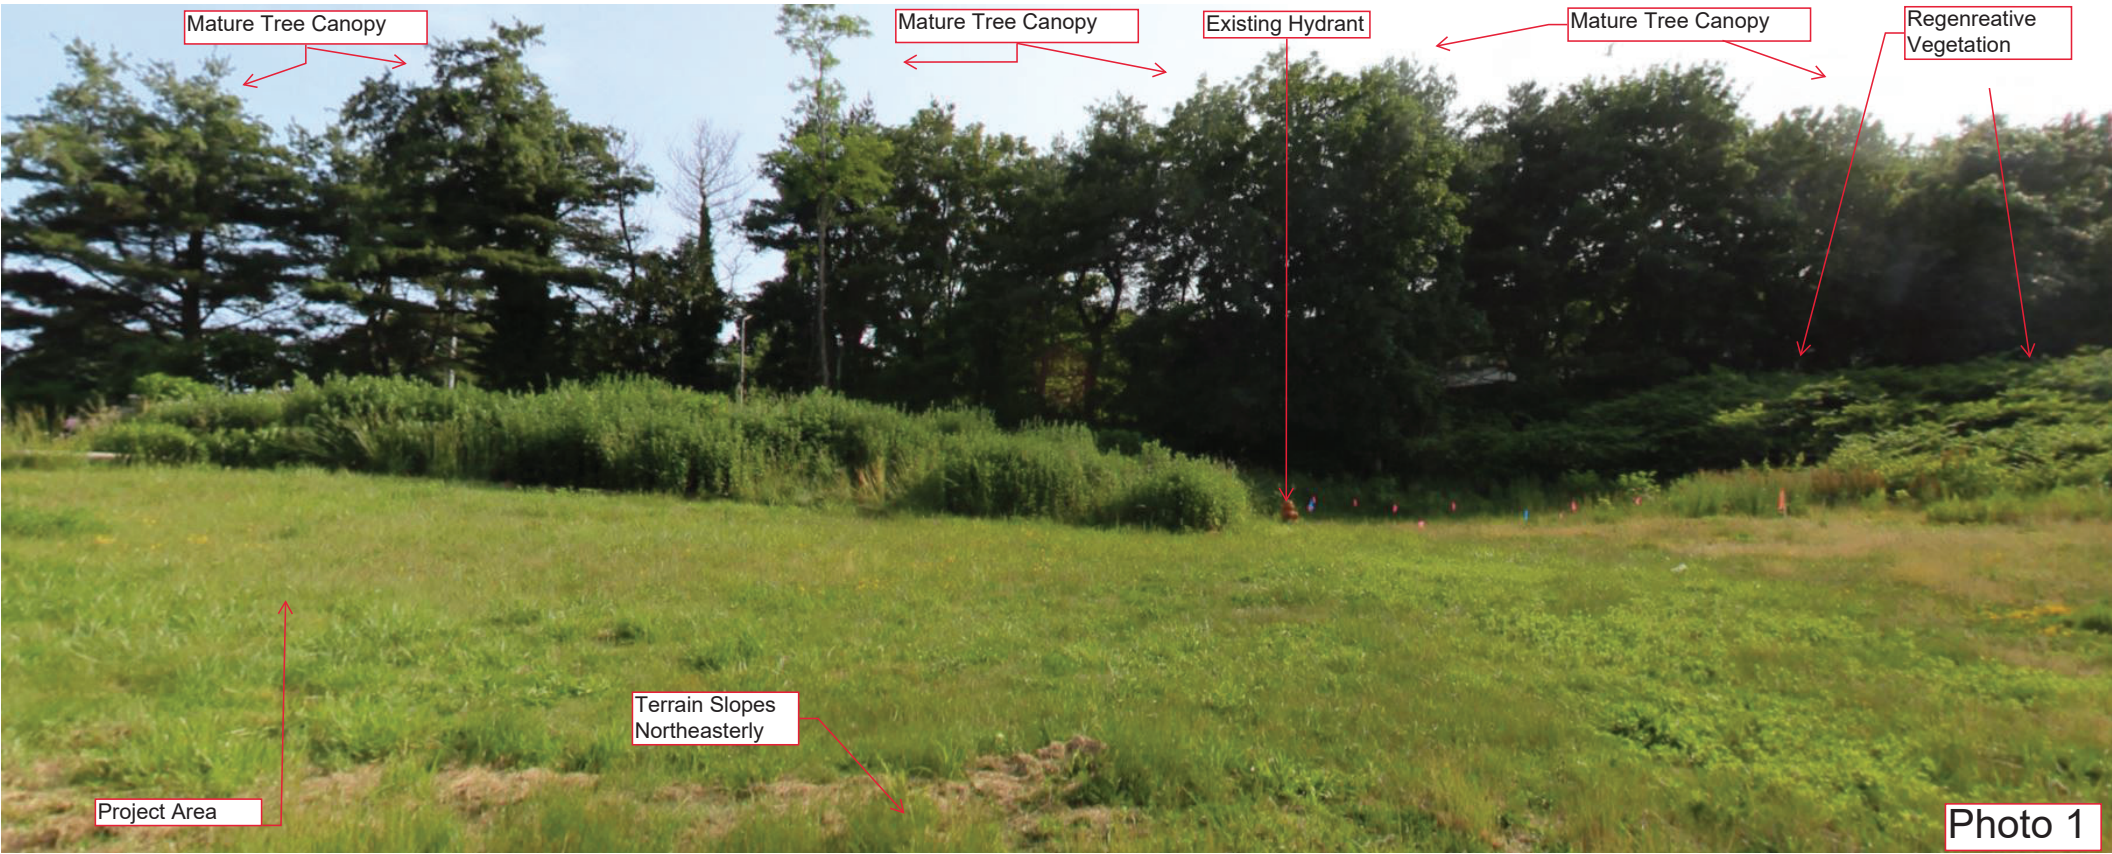


LEGEND:

- HOST PARCEL BOUNDARY 
- PROPOSED BESF SECURITY FENCE PERIMETER 
- INTERCONNECTION CABLE PATH 
- ACCESS EASEMENT AREA 
- BESS EQUIPMENT 





Mature Tree Canopy

Mature Tree Canopy

Existing Hydrant

Mature Tree Canopy

Regenerative Vegetation

Terrain Slopes Northeasterly

Project Area

Photo 1

Project Area


Nearest
Residence

Existing Paved Way to
be Used for Access
from State Pier Road

Access via
Existing Curb Cut
from State Pier
Road



Photo 2

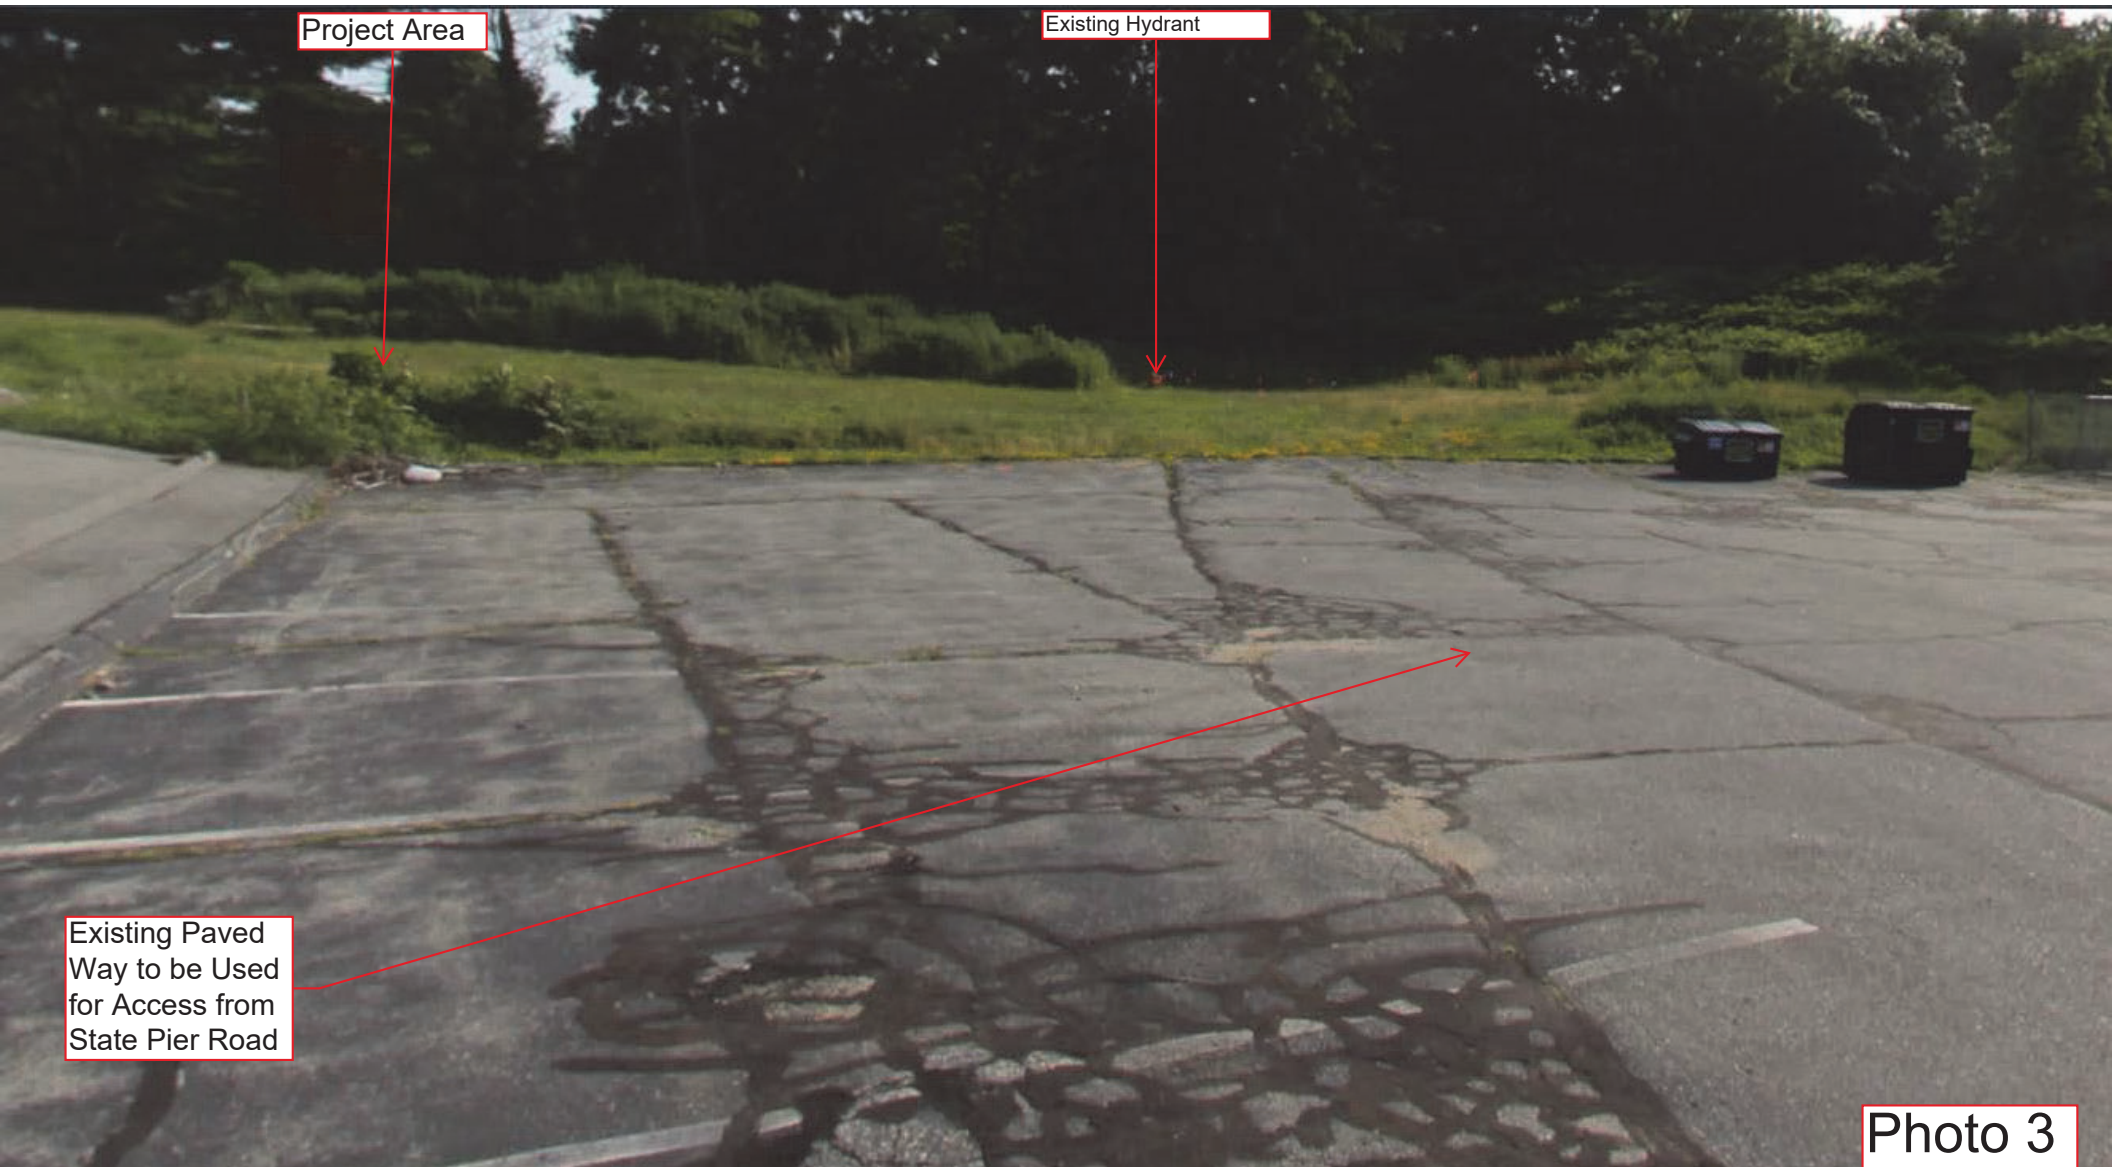

Project Area

Existing Hydrant

Existing Paved
Way to be Used
for Access from
State Pier Road

Photo 3

Approx. Location -
Existing Underground
Vault for
Interconnection

Existing Paved Way for
Access from State Pier
Rd

Existing Hydrant

Project Area



Photo 4