


1. CONTRACTOR SHALL PROVIDE COMPLETE MAINTENANCE OF THE LAWNS AND PLANTINGS. NO IRRIGATION IS PROPOSED FOR THIS SITE. THE CONTRACTOR SHALL SUPPLY SUPPLEMENTAL WATERING FOR NEW LAWNS AND PLANTINGS DURING THE ONE YEAR PLANT GUARANTEE PERIOD.
2. CONTRACTOR SHALL PROVIDE ALL MATERIALS, LABOR, AND EQUIPMENT FOR THE COMPLETE LANDSCAPE MAINTENANCE WORK. WATER SHALL BE PROVIDED BY THE CONTRACTOR.
3. WATERING SHALL BE REQUIRED DURING THE GROWING SEASON, WHEN NATURAL RAINFALL IS BELOW ONE INCH PER WEEK.
4. WATER SHALL BE APPLIED IN SUFFICIENT QUANTITY TO THOROUGHLY SATURATE THE SOIL IN THE ROOT ZONE OF EACH PLANT.
5. CONTRACTOR SHALL REPLACE DEAD OR DYING PLANTS AT THE END OF THE ONE YEAR GUARANTEE PERIOD. CONTRACTOR SHALL TURN OVER MAINTENANCE TO THE FACILITY MAINTENANCE STAFF AT THAT TIME.



Not Approved For Construction

Drawing Numbers

L1.00

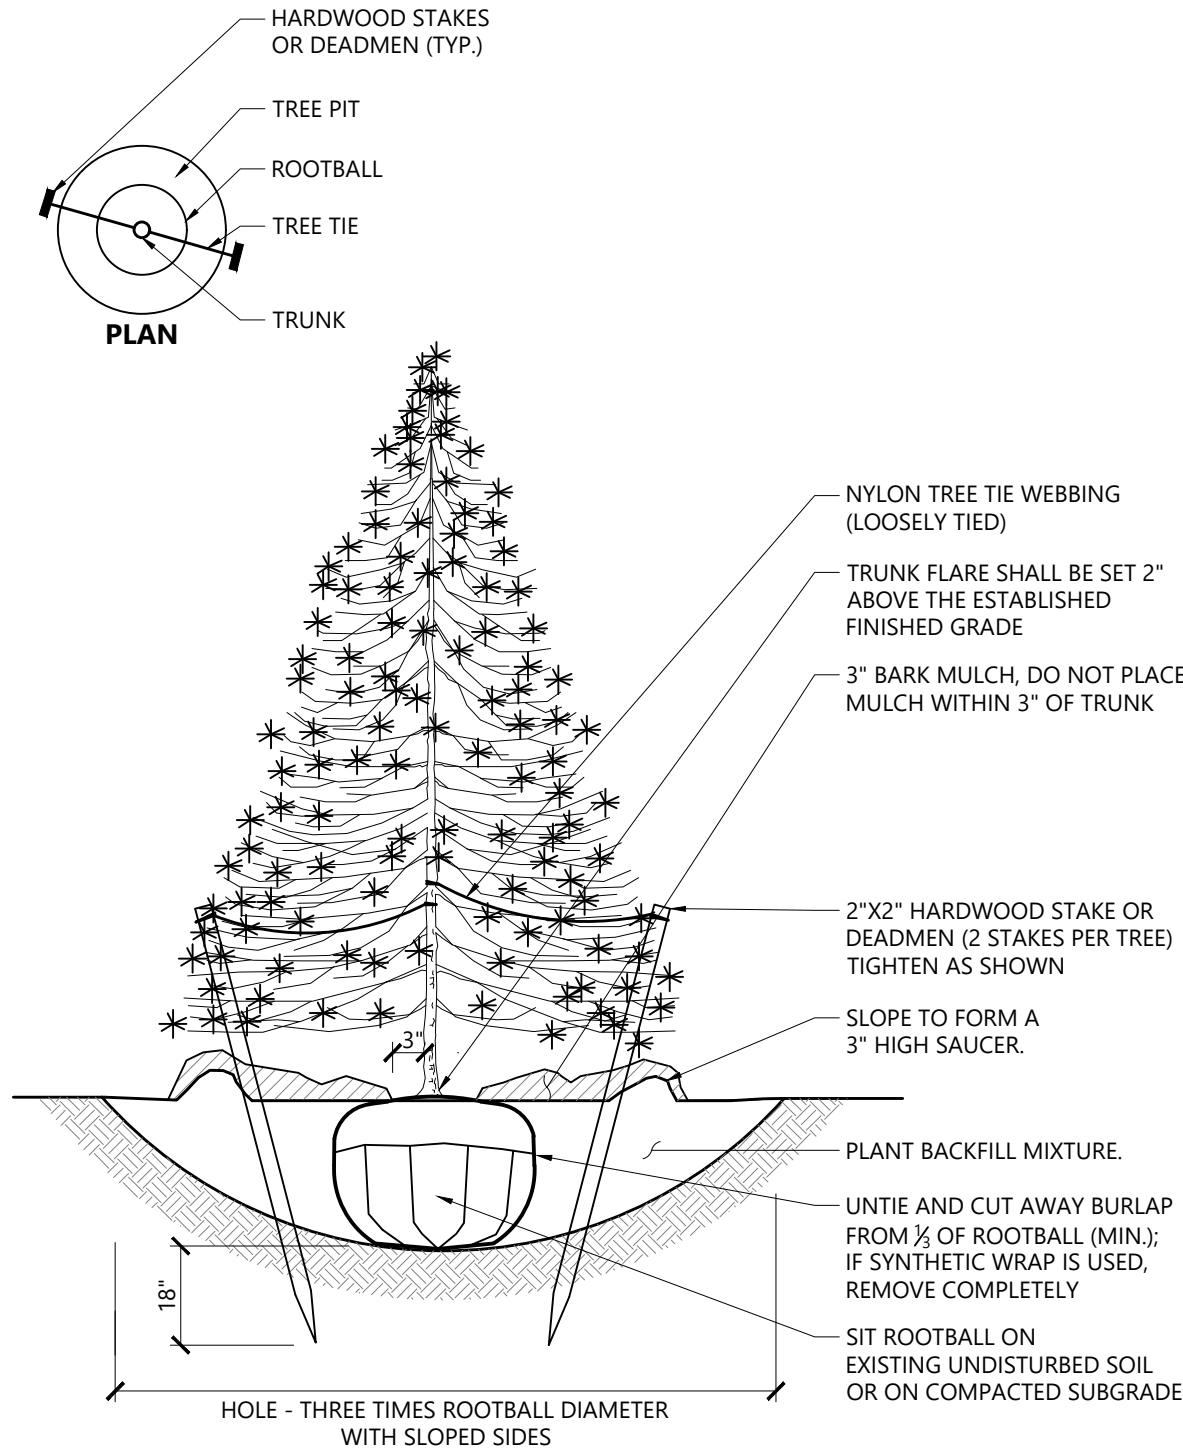


Evergreen Tree Planting

9/21

N.T.S.

Source: VHB

LD_604

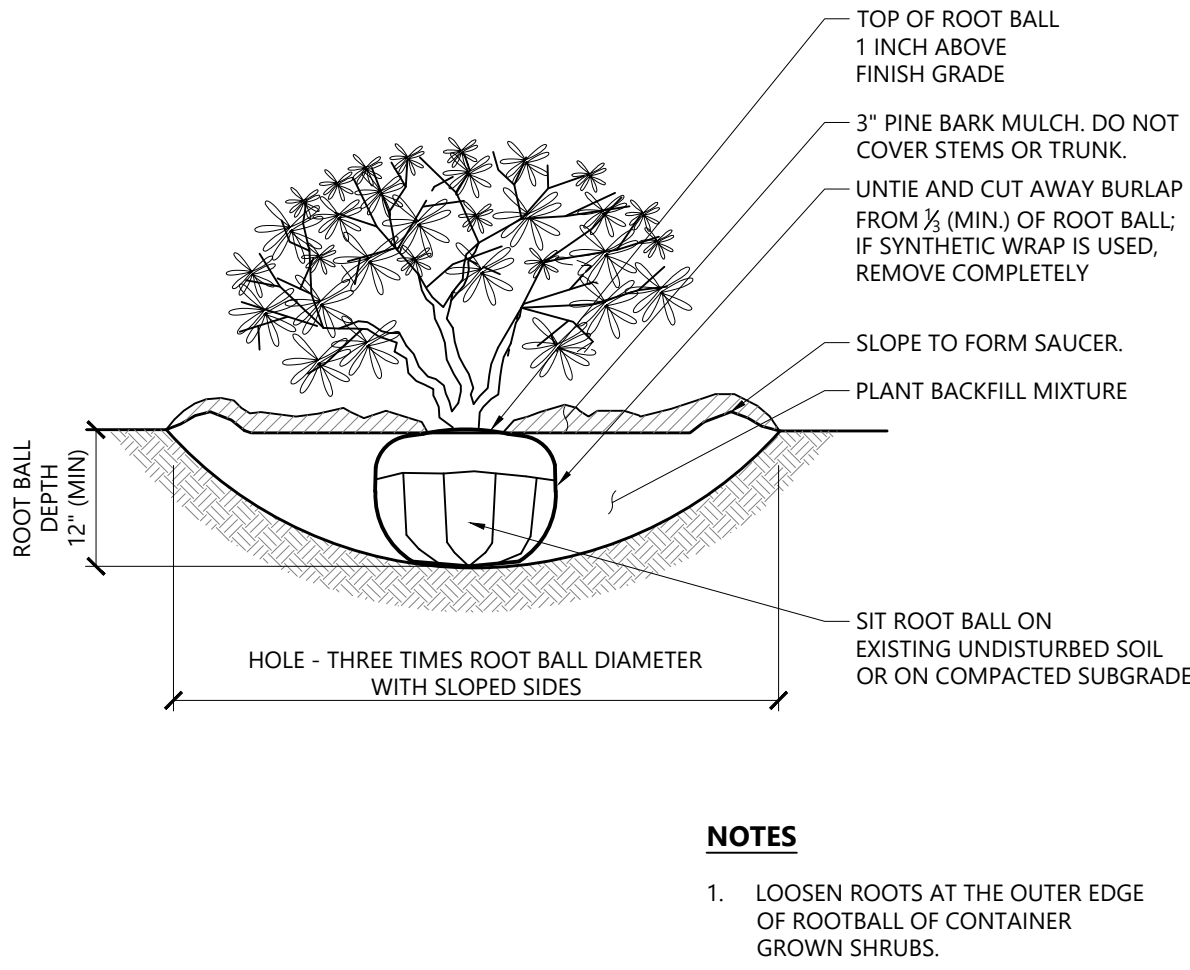

Shrub Planting

1/16

N.T.S.

Source: VHB

LD_600

Town Farm Solar

141 Town Farm Road and Abbe Road

Enfield, CT.

No.	Revision	Date	Appvd.
1	Planting Adjustments	6/20/2024	MK

Designed by

JCL

Checked by

MK

Issued for

Date

May 6, 2024

Not Approved For Construction

Drawing Title

Landscape Details

Drawing Number

L2.00

Sheet

2

of

2

Project Number

43266.00