


ATTACHMENT6

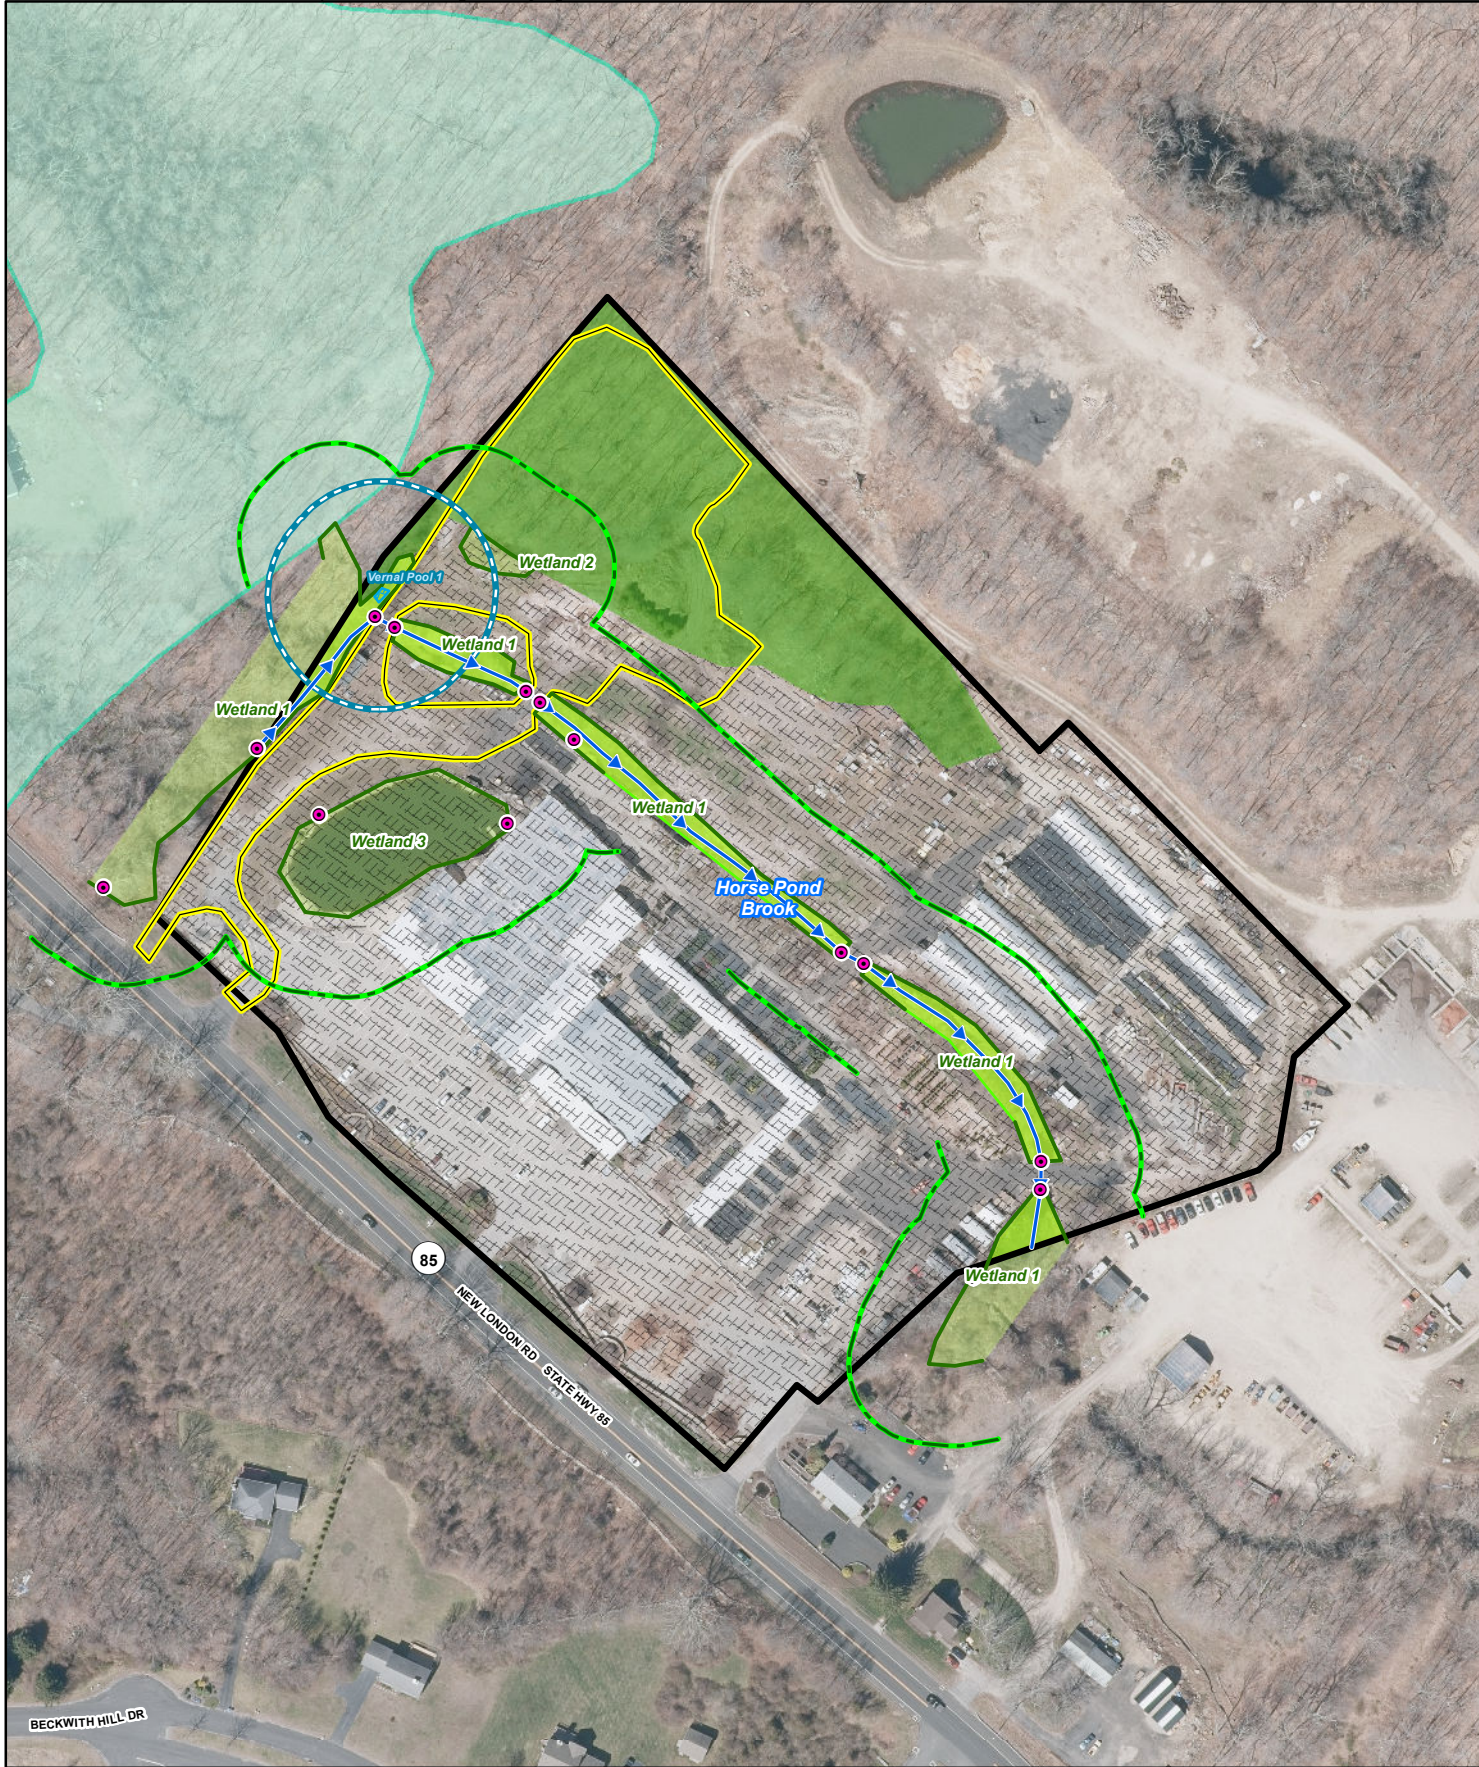

- Legend**
- | | | | |
|-----------------------------|---------------------------------|---------------------|----------------------|
| Property | Approximate Wetland Area | Habitat Type | Limit of Disturbance |
| Culvert | Vernal Pool | Developed | |
| 75' Upland Review Area | 100' Vernal Pool Envelope (VPE) | Edge Forest | |
| Delineated Wetland Boundary | 500-Year Flood Zone | Forested Wetland | |
| Approx. Wetland Boundary | | | |
| Perennial Watercourse | | | |

Map Notes:
 Base Map Source: 2019 CT Aerial Imagery (CTECO)
 Map Scale: 1 inch = 180 feet
 Map Date: October 2024


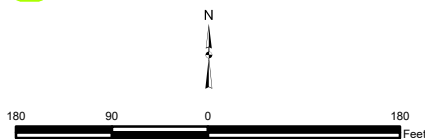


Figure 2 - Existing Conditions
 Proposed Battery Storage Facility
 CT Salem New London Rd
 380 New London Road
 Salem, Connecticut

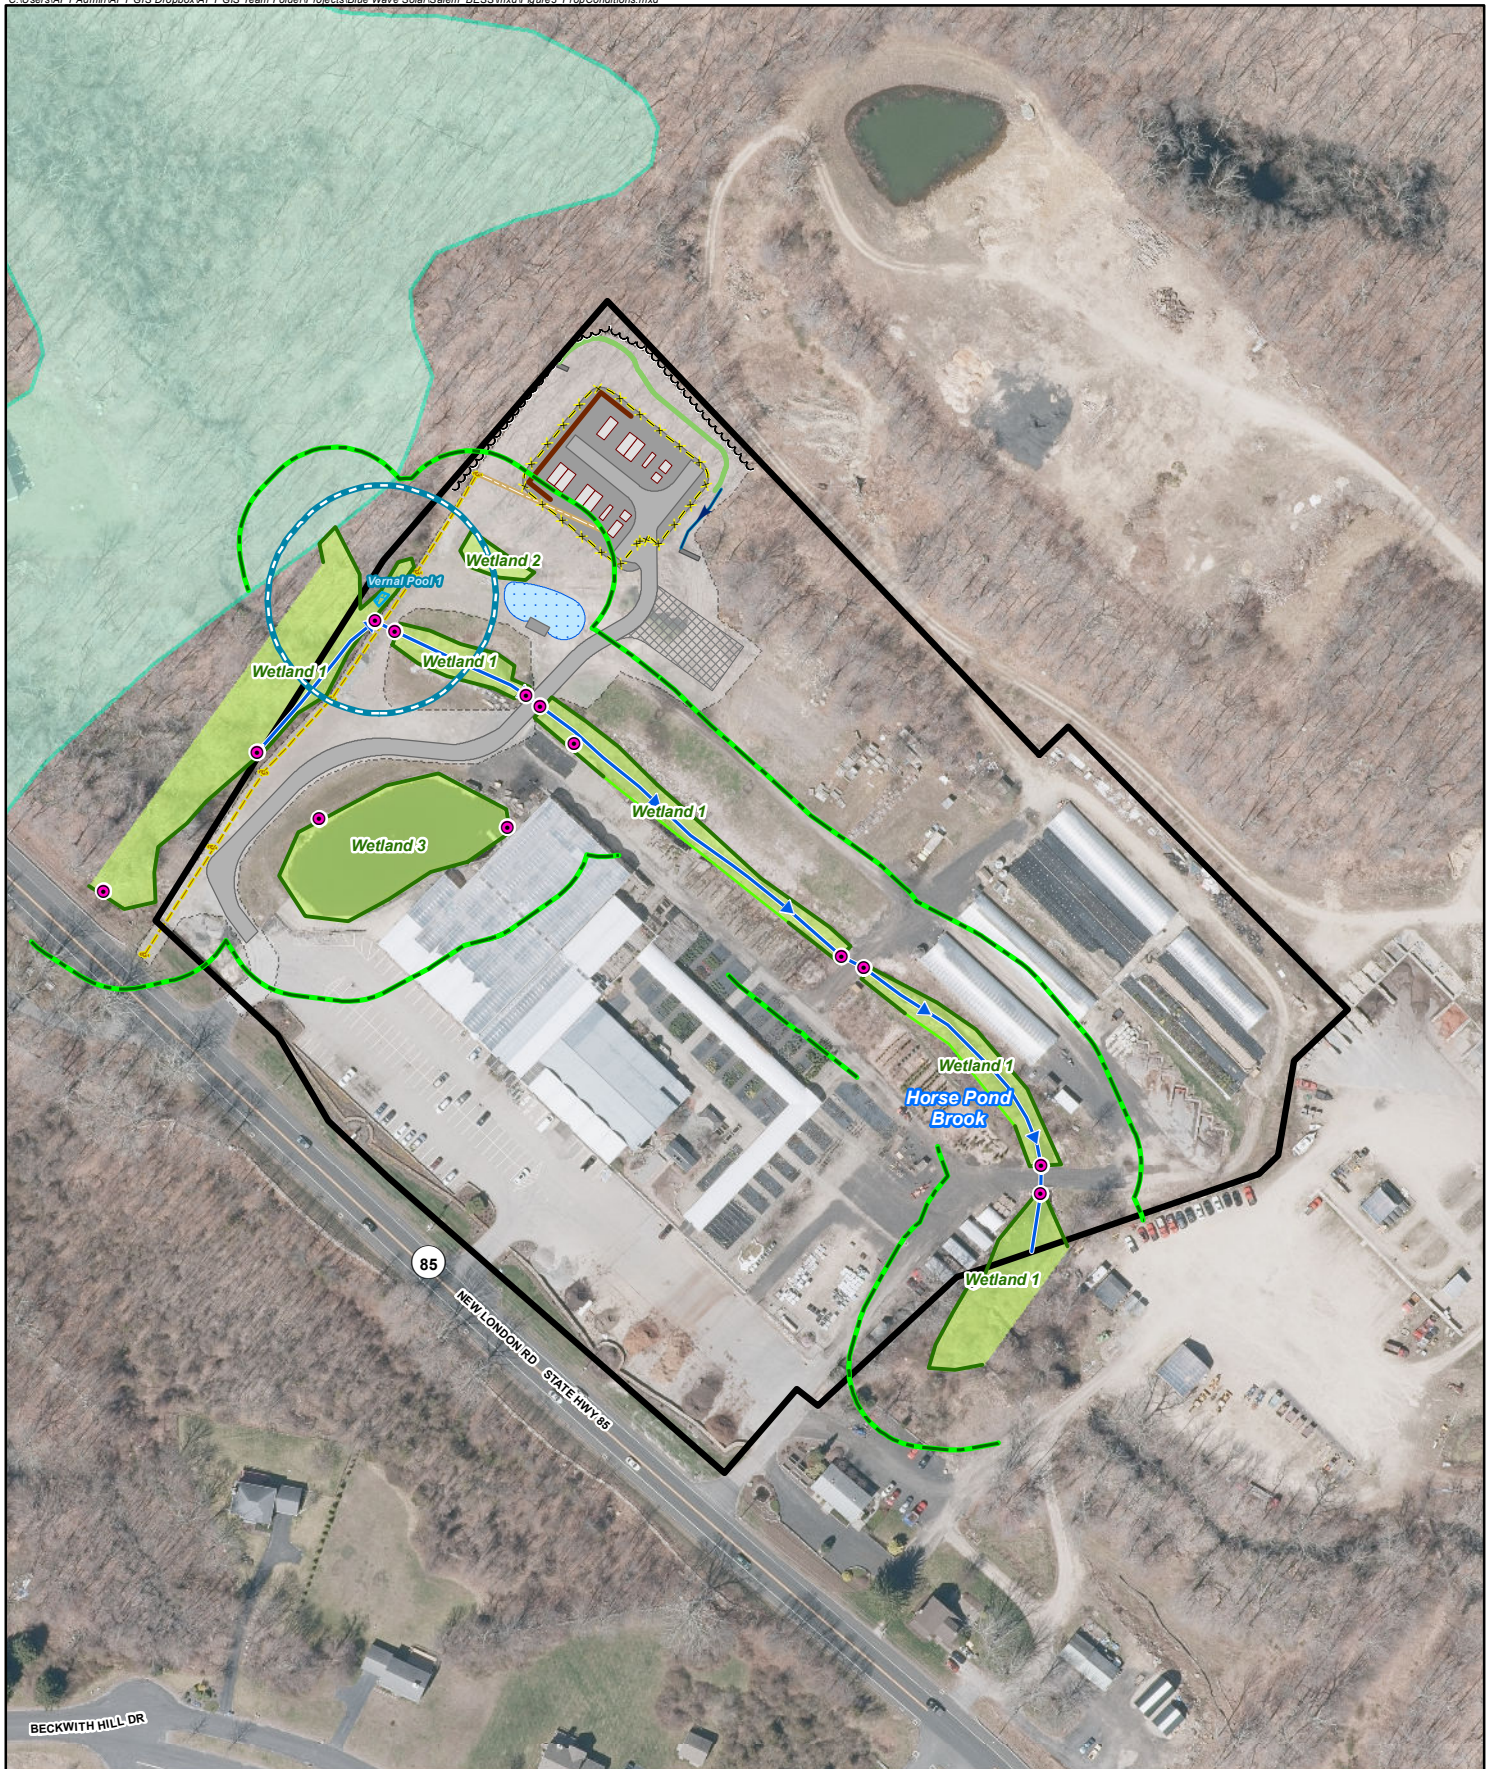

Legend

- | | | | |
|-----------------------------|---------------------------------|-------------------------------------|------------------|
| Property | Vernal Pool | Limit of Disturbance | Grass Berm |
| Culvert | 100' Vernal Pool Envelope (VPE) | Gravel Pad | Stormwater Swale |
| 75' Upland Review Area | 500-Year Flood Zone | Battery Storage Inverter Pad | Treeline |
| Delineated Wetland Boundary | Fence | Access Drive | |
| Approx. Wetland Boundary | Noise Barrier Wall | Temporary Construction Staging Area | |
| Approximate Wetland Area | OH Utility Line & Poles | Stormwater Basin | |
| Perennial Watercourse | UG Utility Line | Stormwater Level Spreader | |

Map Notes:
Base Map Source: 2019 CT Aerial Imagery (CTECO)
Map Scale: 1 inch = 180 feet
Map Date: October 2024


180 90 0 180
Feet



Figure 3 - Proposed Conditions

Proposed Battery Storage Facility
CT Salem New London Rd
380 New London Road
Salem, Connecticut



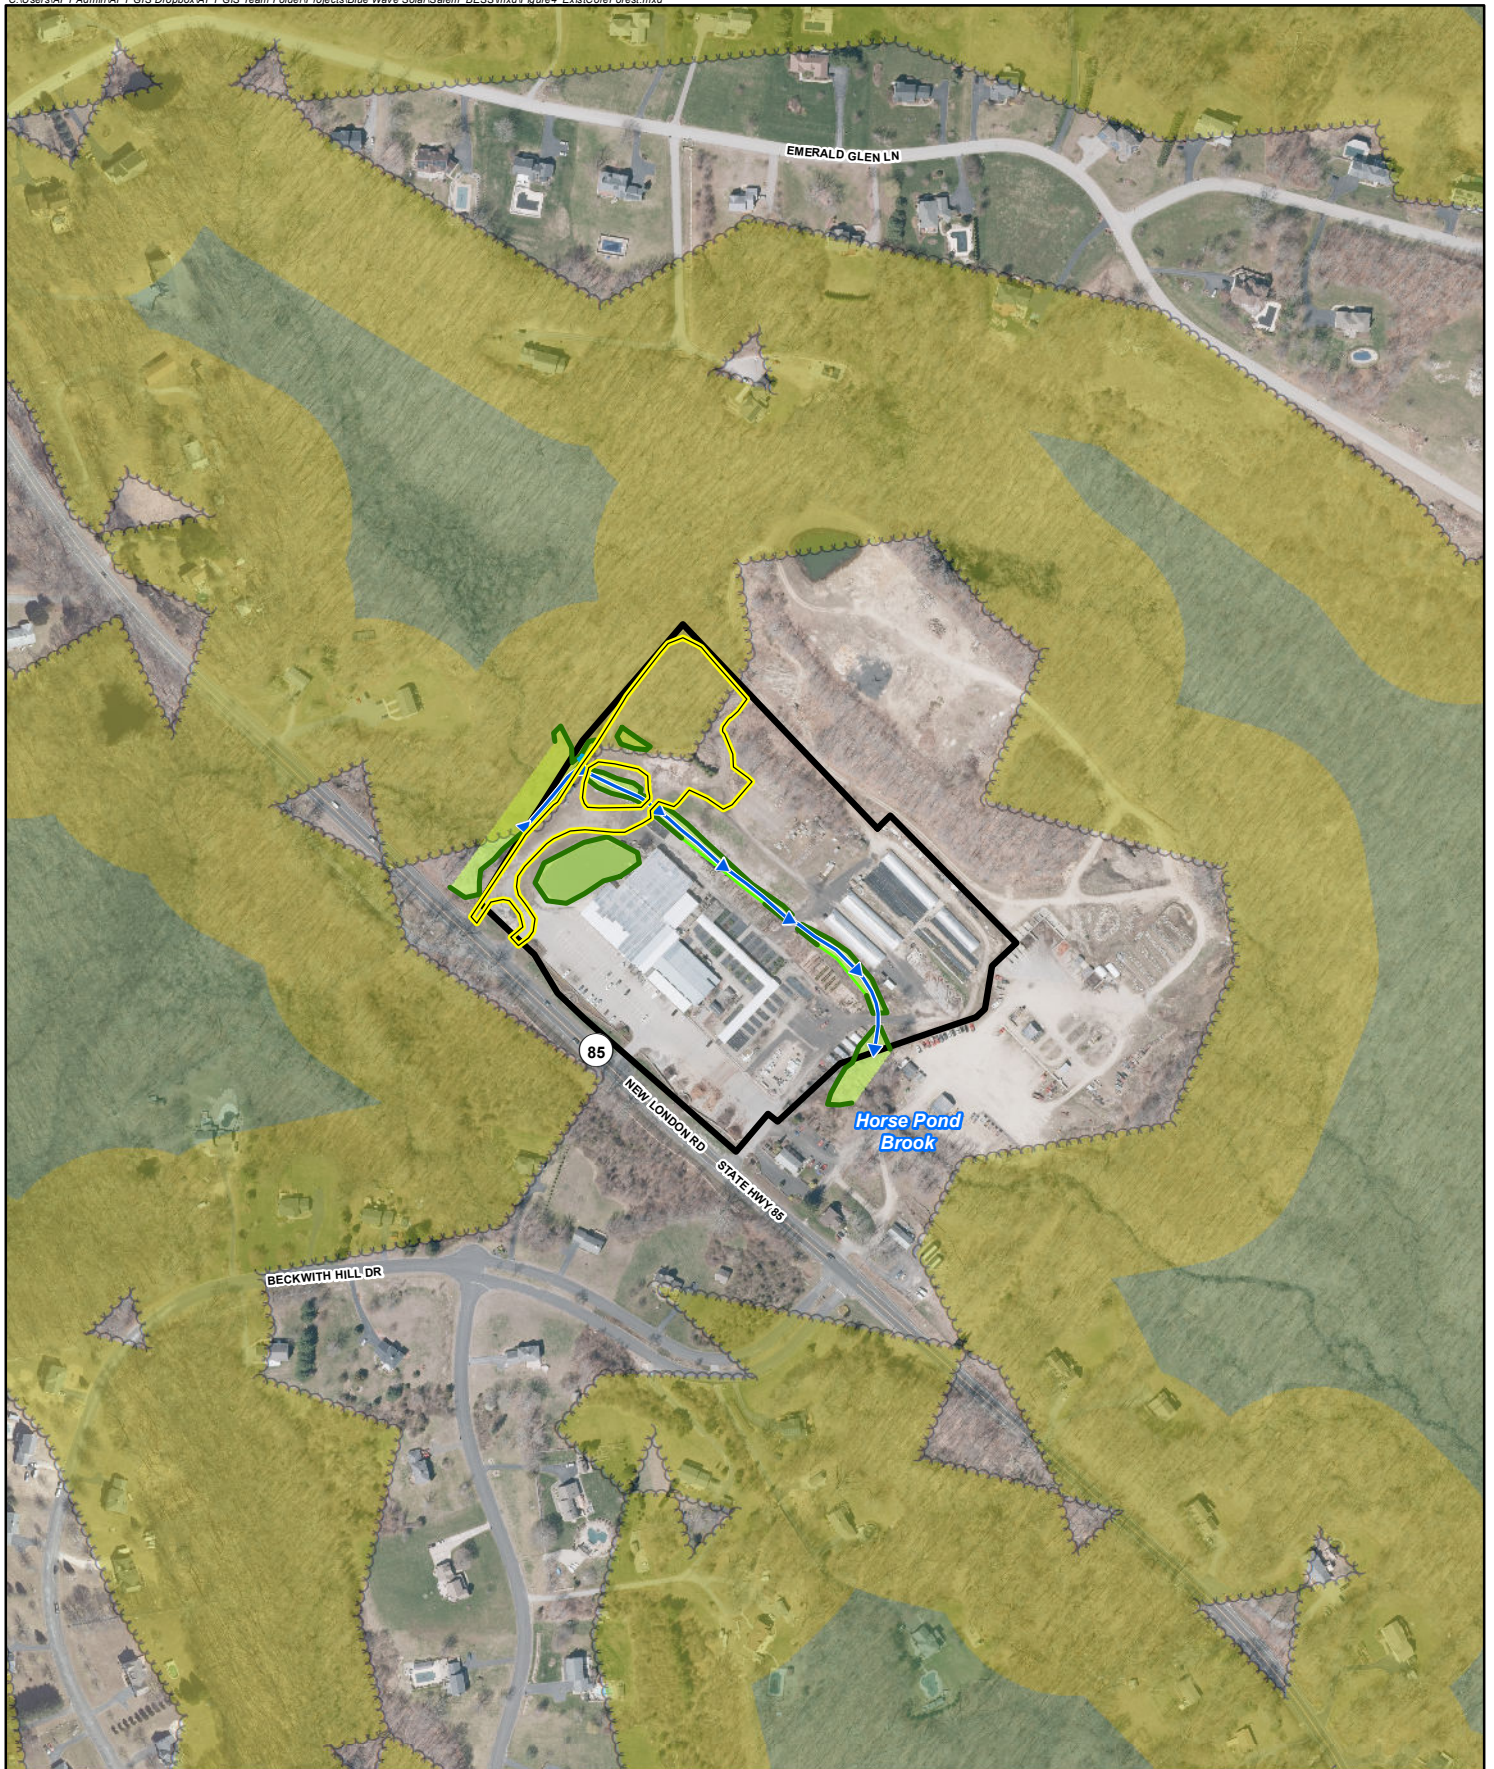

Legend

- Property
- Limit of Disturbance
- Perennial Watercourse
- Delineated Wetland Boundary
- Approximate Wetland Boundary
- Approximate Wetland Area
- Vernal Pool
- Forestland Habitat (CTDEEP)***
 - Core Forest
 - Edge Forest

Map Notes:
 * Data extends beyond map view
 Base Map Source: 2019 CT Aerial Imagery (CTECO)
 Map Scale: 1 inch = 400 feet
 Map Date: October 2024

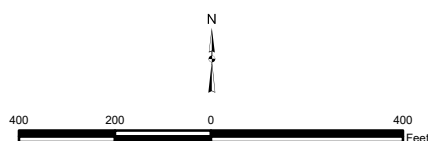


Figure 4 - Existing Core Forest

Proposed Battery Storage Facility
 CT Salem New London Rd
 380 New London Road
 Salem, Connecticut



Legend

- | | | | |
|-----------------------------|-------------------------|-------------------------------------|-----------------------------|
| Property | Vernal Pool | Limit of Disturbance | Grass Berm |
| Delineated Wetland Boundary | Fence | Gravel Pad | Stormwater Swale |
| Approx. Wetland Boundary | Noise Barrier Wall | Battery Storage Inverter Pad | Treeline |
| Approximate Wetland Area | OH Utility Line & Poles | Access Drive | Forestland Habitat * |
| Perennial Watercourse | UG Utility Line | Temporary Construction Staging Area | Core Forest |
| | | Stormwater Basin | Edge Forest |
| | | Stormwater Level Spreader | |

Map Notes:
 Base Map Source: 2019 CT Aerial Imagery (CTECO)
 Map Scale: 1 inch = 400 feet
 Map Date: October 2024

400 200 0 400
 Feet



Figure 5 - Proposed Core Forest

Proposed Battery Storage Facility
 CT Salem New London Rd
 380 New London Road
 Salem, Connecticut