

STRUCTURAL PRINT PACKAGE - 250583

MADISON SOLAR

391 DURHAM RD MADISON, CT 06443

REVISION: A

PERMIT SET/
STRUCTURAL PACKET

A P P R O V E D

CUSTOMER



SEA OAK CAPITAL
3320 CARDINAL DR, P.O. BOX 644318
VERO BEACH, FL 32964
(P) 772.633.2875

FOUNDATION PROVIDER



20-345 COUNTY ROAD X
RIDGEVILLE CORNERS, OHIO 43555
(P) 419.267.5280
(F) 419.267.5214
WWW.APALTERNATIVES.COM

TRACKER PROVIDER




GOVERNING STRUCTURAL CODE/S

2021 INTERNATIONAL BUILDING CODE

LOADING DOCUMENTS REFERENCED

SEAOAK_MADISON_ARRAY_GFC_CHSM66M-DG-F-BH_8.5FT-7.5FT-6.5FT_05_19_2025


Top of pile loads are supplied by the tracker company's structural EOR and not determined by APA or JDI.

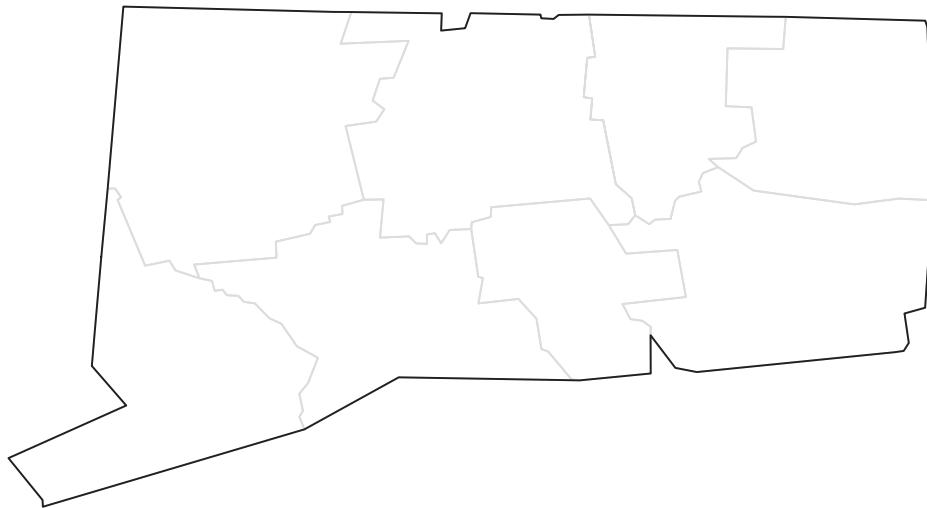

SHEET INDEX

STRUCTURAL		
S-000	A	STRUCTURAL COVER
S-100	A	A-FRAME OVERVIEW
S-101	A	A-FRAME AUXILIARY TOLERANCES
S-300	A	MOTOR/DAMPER PIER COMPONENTS
S-301	A	STD PIER COMPONENTS
S-302	A	A-FRAME COMPONENTS
S-400	A	CONNECTIONS OVERVIEW
S-500	A	FULL ROW BRACING OVERVIEW
S-501	A	PARTIAL ROW BRACING OVERVIEW

SOLAR PHOTOVOLTAIC GROUND MOUNT

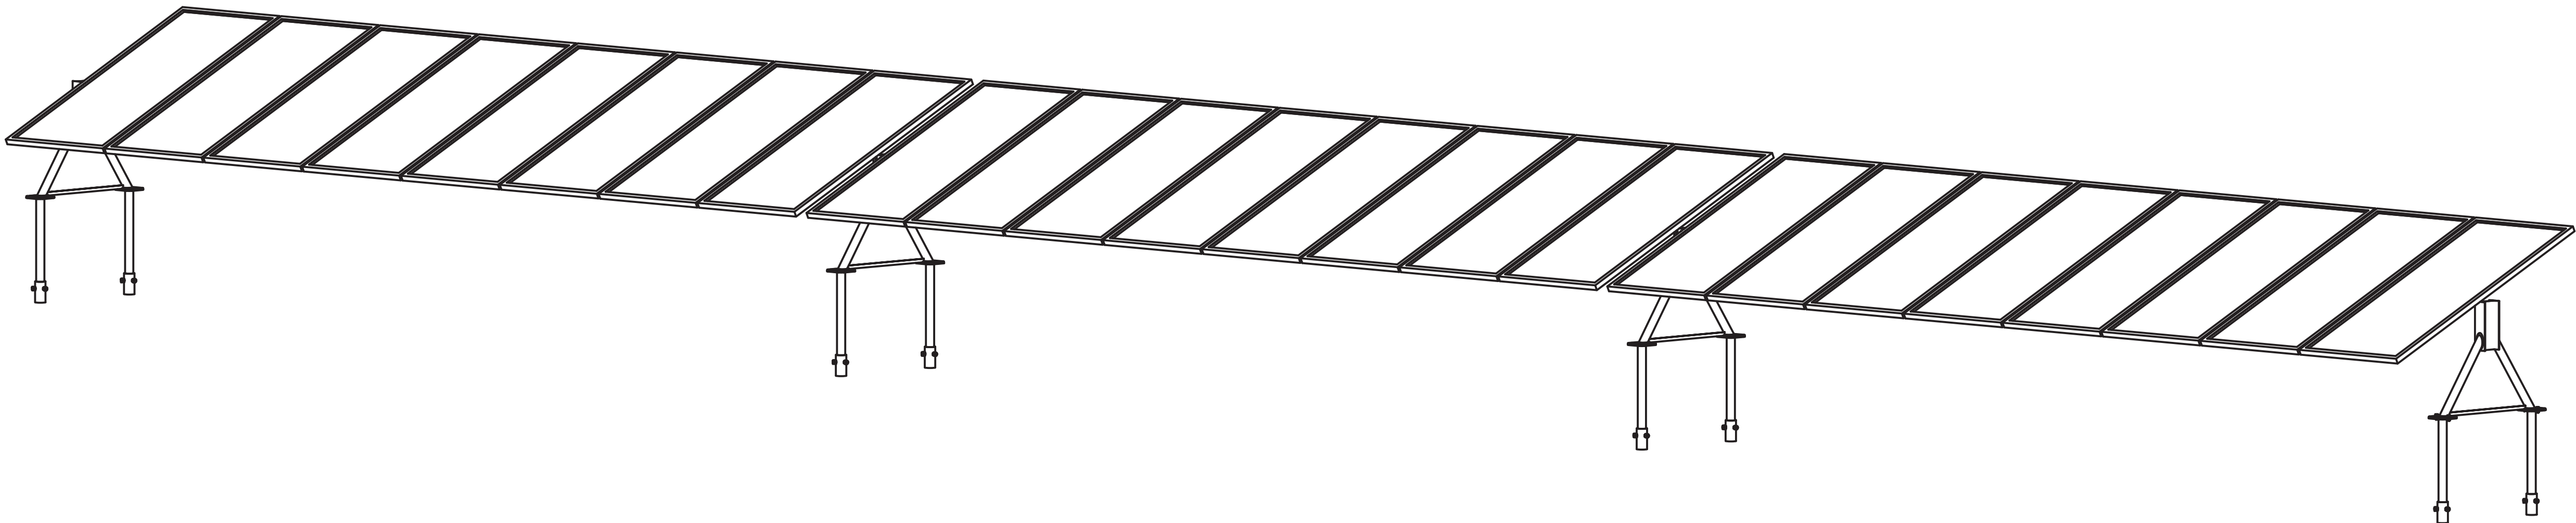

STRUC. ENGINEER OF RECORD



360 W. DUSSEL DR.
MAUMEE, OH 43537
|P| 419.725.7161
|F| 419.725.7160

PROFESSIONAL SEAL/STAMP


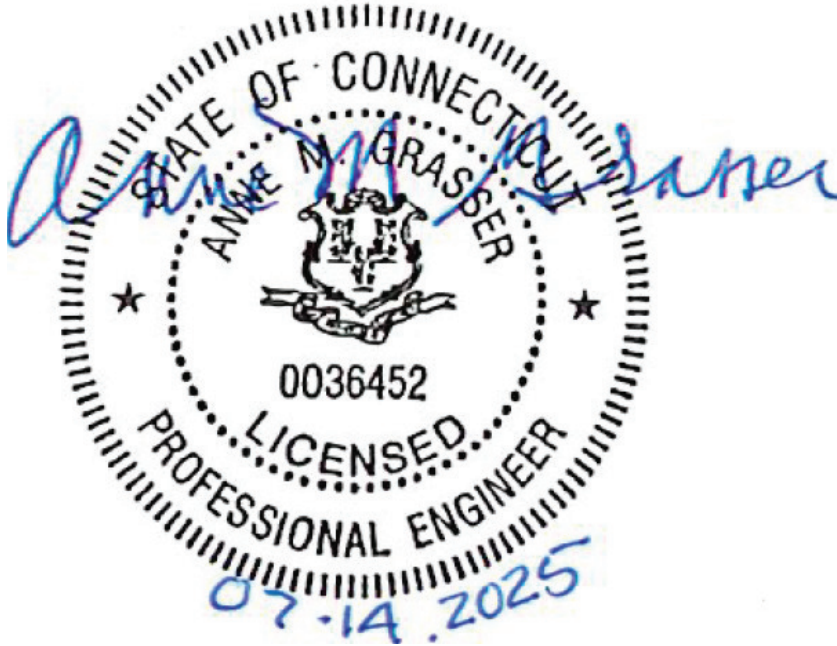


IMAGE FOR REFERENCE ONLY



- NOTES:
- 1. TOP OF PILE VALUE TO REMAIN WITHIN TRACKER TOLERANCES DURING INSTALLATION ON SLOPED TERRAIN.
 - 2. TOP OF PILE MAX AND MIN VALUES ARE DETERMINED BY THE TRACKER COMPANY.
 - 3. RISERS TO HAVE THE ALLOWABLE AMOUNT OF UPWARDS ADJUSTMENT DUE TO E/W SLOPING SHOWN IN DETAILS A1, A2, A3.
 - 4. WEAK AXIS BRACING NOT SHOWN FOR CLARITY.

CUSTOMER

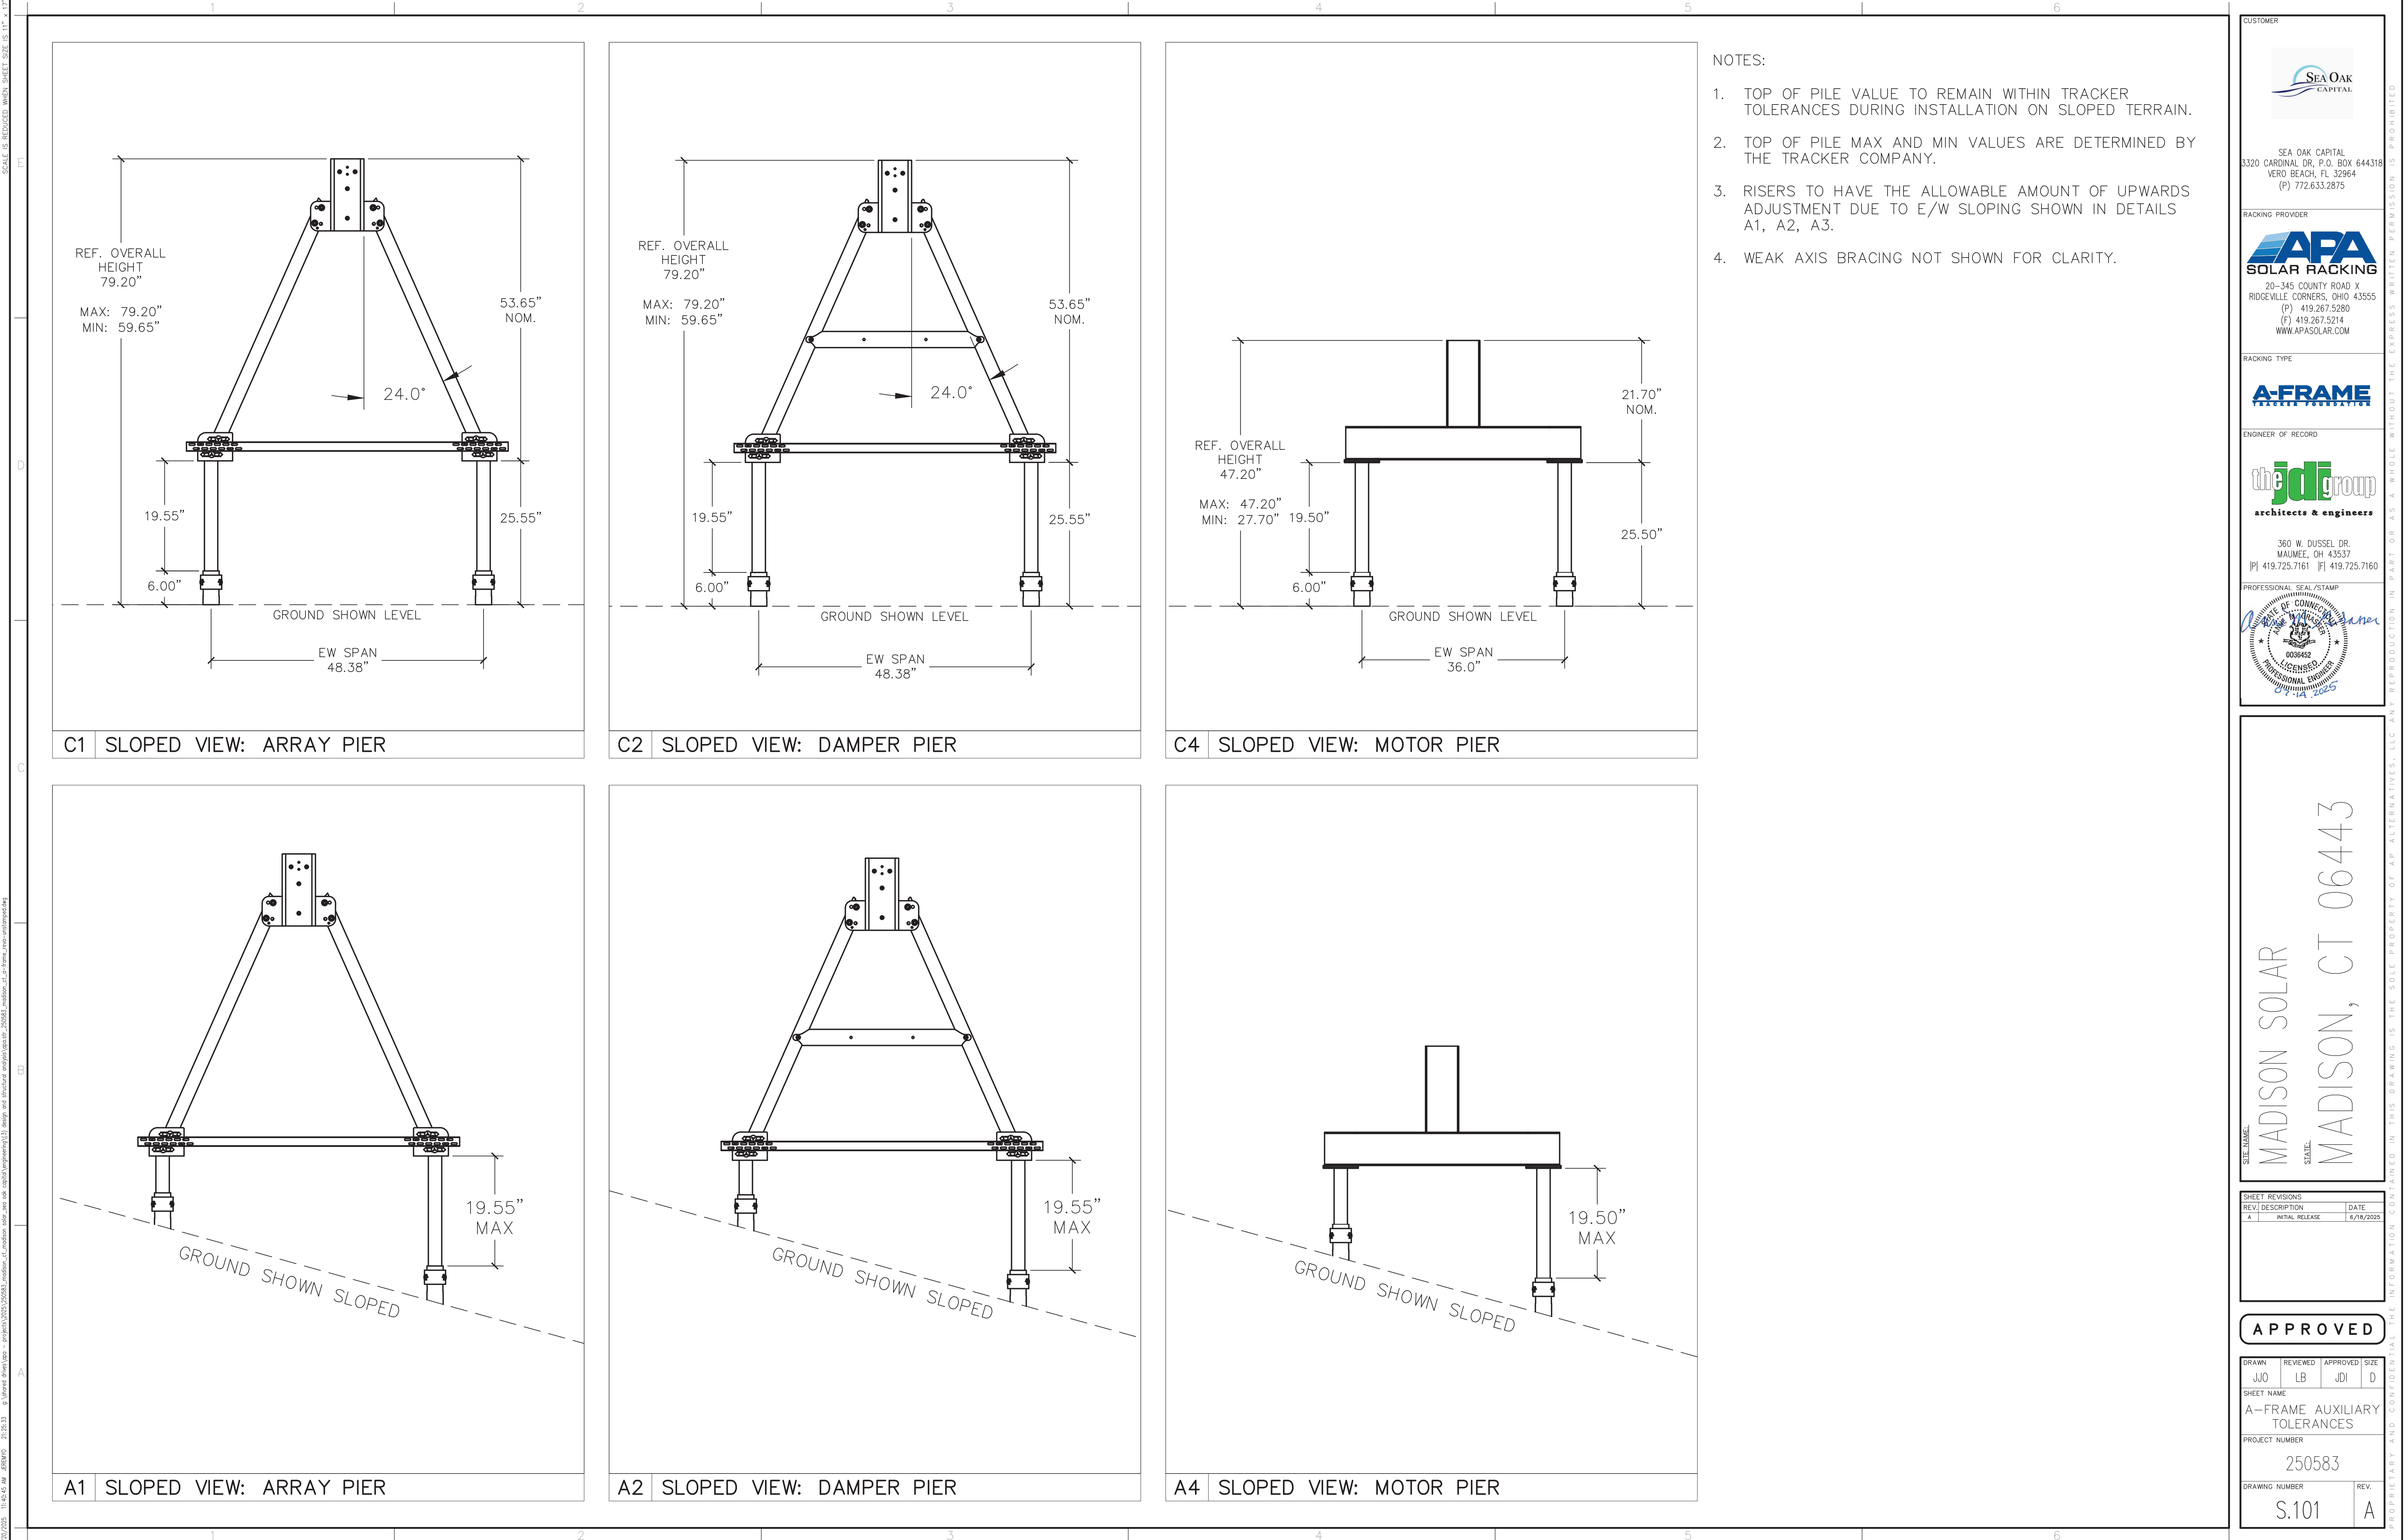

SEA OAK CAPITAL
3320 CARDINAL DR., P.O. BOX 644318
VERO BEACH, FL 32964
(P) 772.633.2875

RACKING PROVIDER



20-345 COUNTY ROAD X
RIDGEVILLE CORNERS, OHIO 43555
(P) 419.267.5280
(F) 419.267.5214
WWW.APASOLAR.COM

RACKING TYPE



ENGINEER OF RECORD



360 W. DUSSEL DR.
MAUMEE, OH 43537
[P] 419.725.7161 [F] 419.725.7160

PROFESSIONAL SEAL/STAMP



SITE NAME

MADISON SOLAR

STATE

MADISON, CT 06443

SHEET REVISIONS		
REV.	DESCRIPTION	DATE
A	INITIAL RELEASE	6/18/2025

APPROVED

DRAWN	REVIEWED	APPROVED	SIZE
JJO	LB	JDI	D

SHEET NAME

A-FRAME AUXILIARY TOLERANCES

PROJECT NUMBER

250583

DRAWING NUMBER

S.101

REV.

A

20/20/2015 11:45:38 AM C:\EQUUS 2015-25-28 s:\beard drive\eqs - projects\2015\201505_moderns_d1_moderns_d1_a-frame_rec-untitled.dwg SCALE IS REDUCED WHEN SHEET SIZE IS 11" x 17"



RACKING PROVIDER

RACKING TYPE

ENGINEER OF RECORD

360 W. DUSSEL DR.
MAUMEE, OH 43537
[P] 419.725.7161 [F] 419.725.7160

PROFESSIONAL SEAL /STAMP

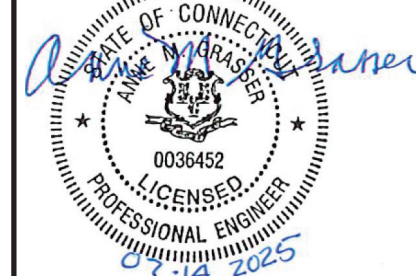

SITE NAME

SITE NAME: MADISON SOLAR
STATE: MADISON, CT 06443

SHEET REVISIONS	
NO.	DESCRIPTION
1	ISSUED FOR PERMIT
2	ISSUED FOR CONSTRUCTION
3	ISSUED FOR AS-BUILT
4	ISSUED FOR FINAL
5	ISSUED FOR FINAL
1

DRAWN	REVIEWED	APPROVED	SIZE
JJO	LB	JDI	D


PROJECT NUMBER

DRAWING NUMBER

[illegible]


07/20/2025 11:42:59 AM J250583 21:24:43 E:\shared_files\lgsa - projects\2025\250583_madison_ct_array\array\engineering\03_array_and_structural\array\lgsa - 250583_madison_ct_array\array\array.dwg
SCALE IS REDUCED WHEN SHEET SIZE IS 11" x 17"

STRENGTH: MIN. YIELD (Fy): 80 KSI.
G90 GALV COATING OR EQUIVALENT

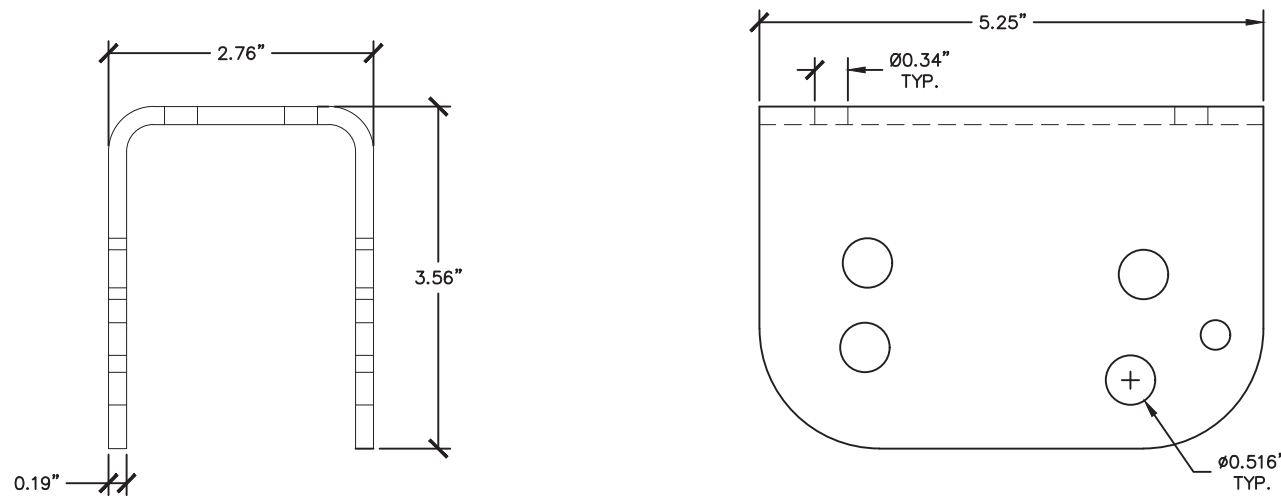


E1 SIDE / PROFILE VIEW: A-FRAME TOP ASSEMBLY SIDE BRACKET

MATERIAL: A500 GRADE C CF STR. STL.
STRENGTH: MIN. YIELD (Fy): 60 KSI.
G90 GALV COATING OR EQUIVALENT

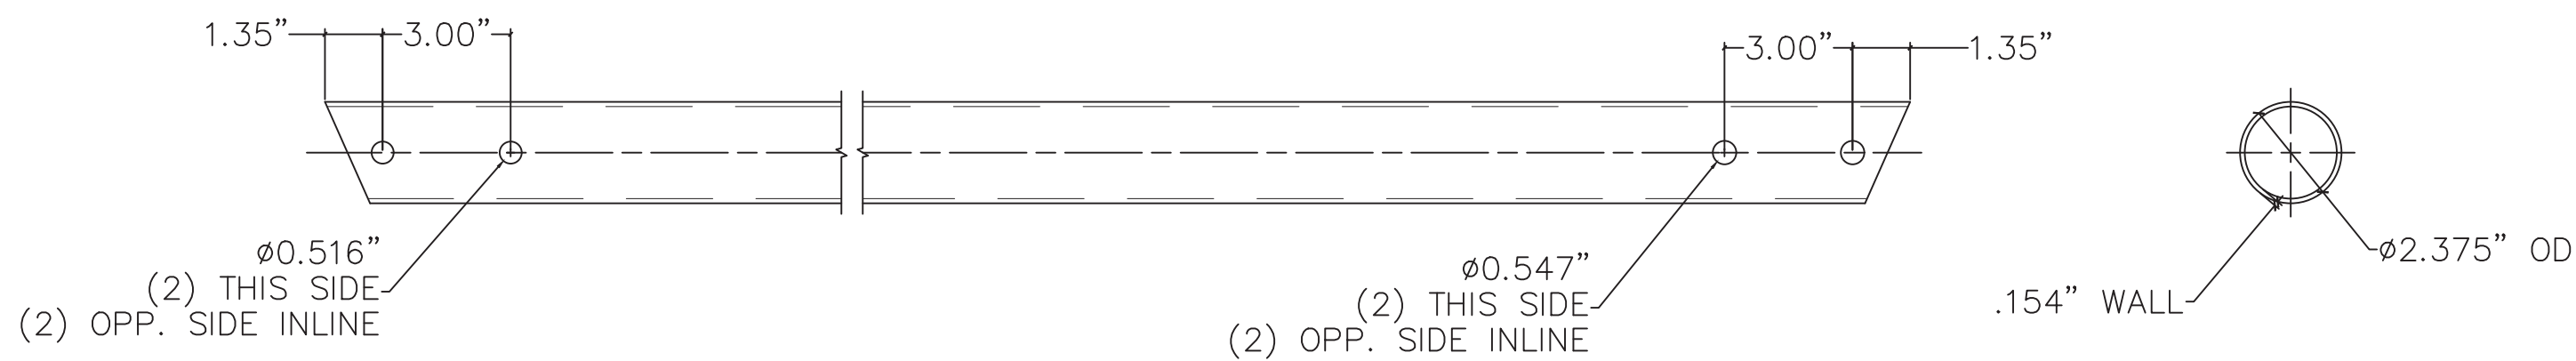


D1 SIDE / PROFILE VIEW: STD. A-FRAME TUBE

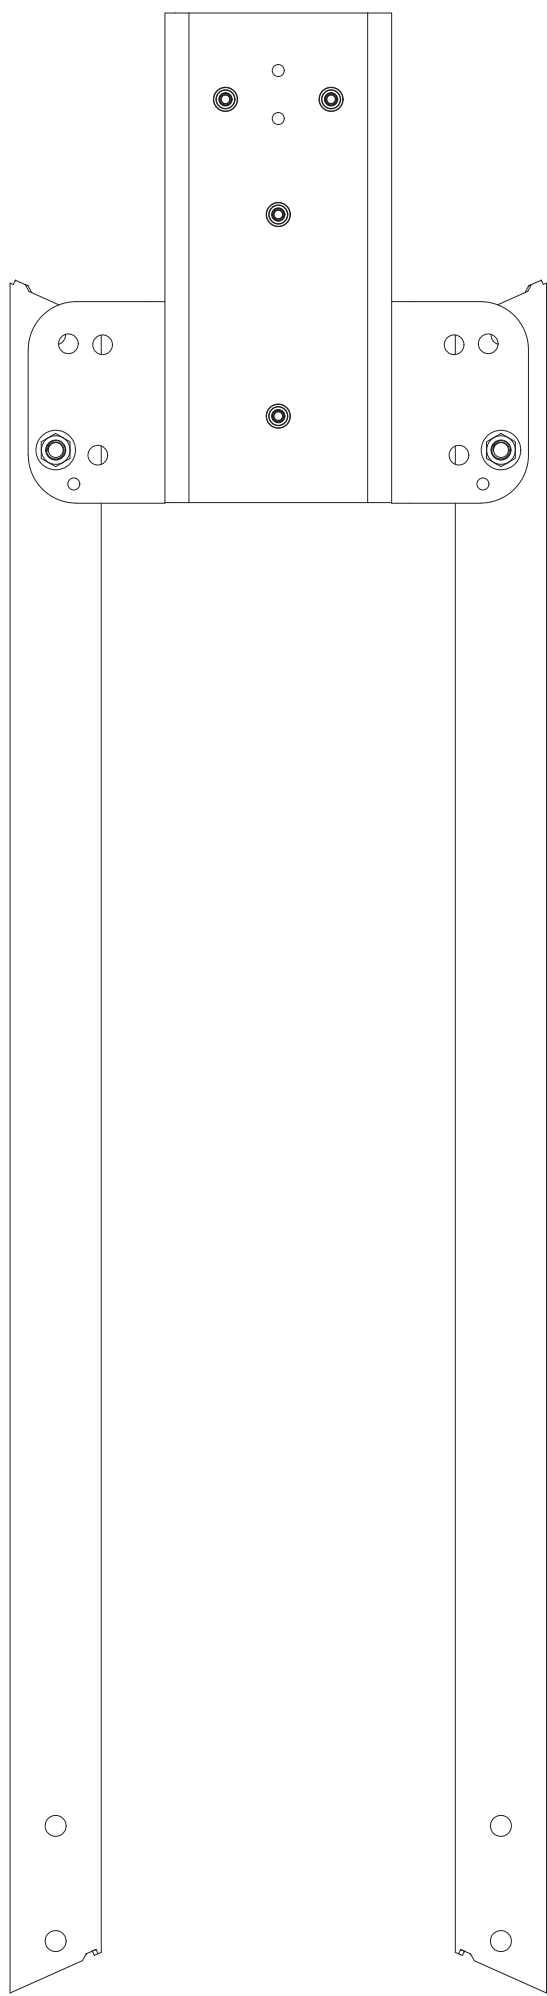


A1 A-FRAME ASSEMBLY FOR SHIPPING

STRENGTH: MIN. YIELD (Fy): 80 KSI.
G90 GALV COATING OR EQUIVALENT

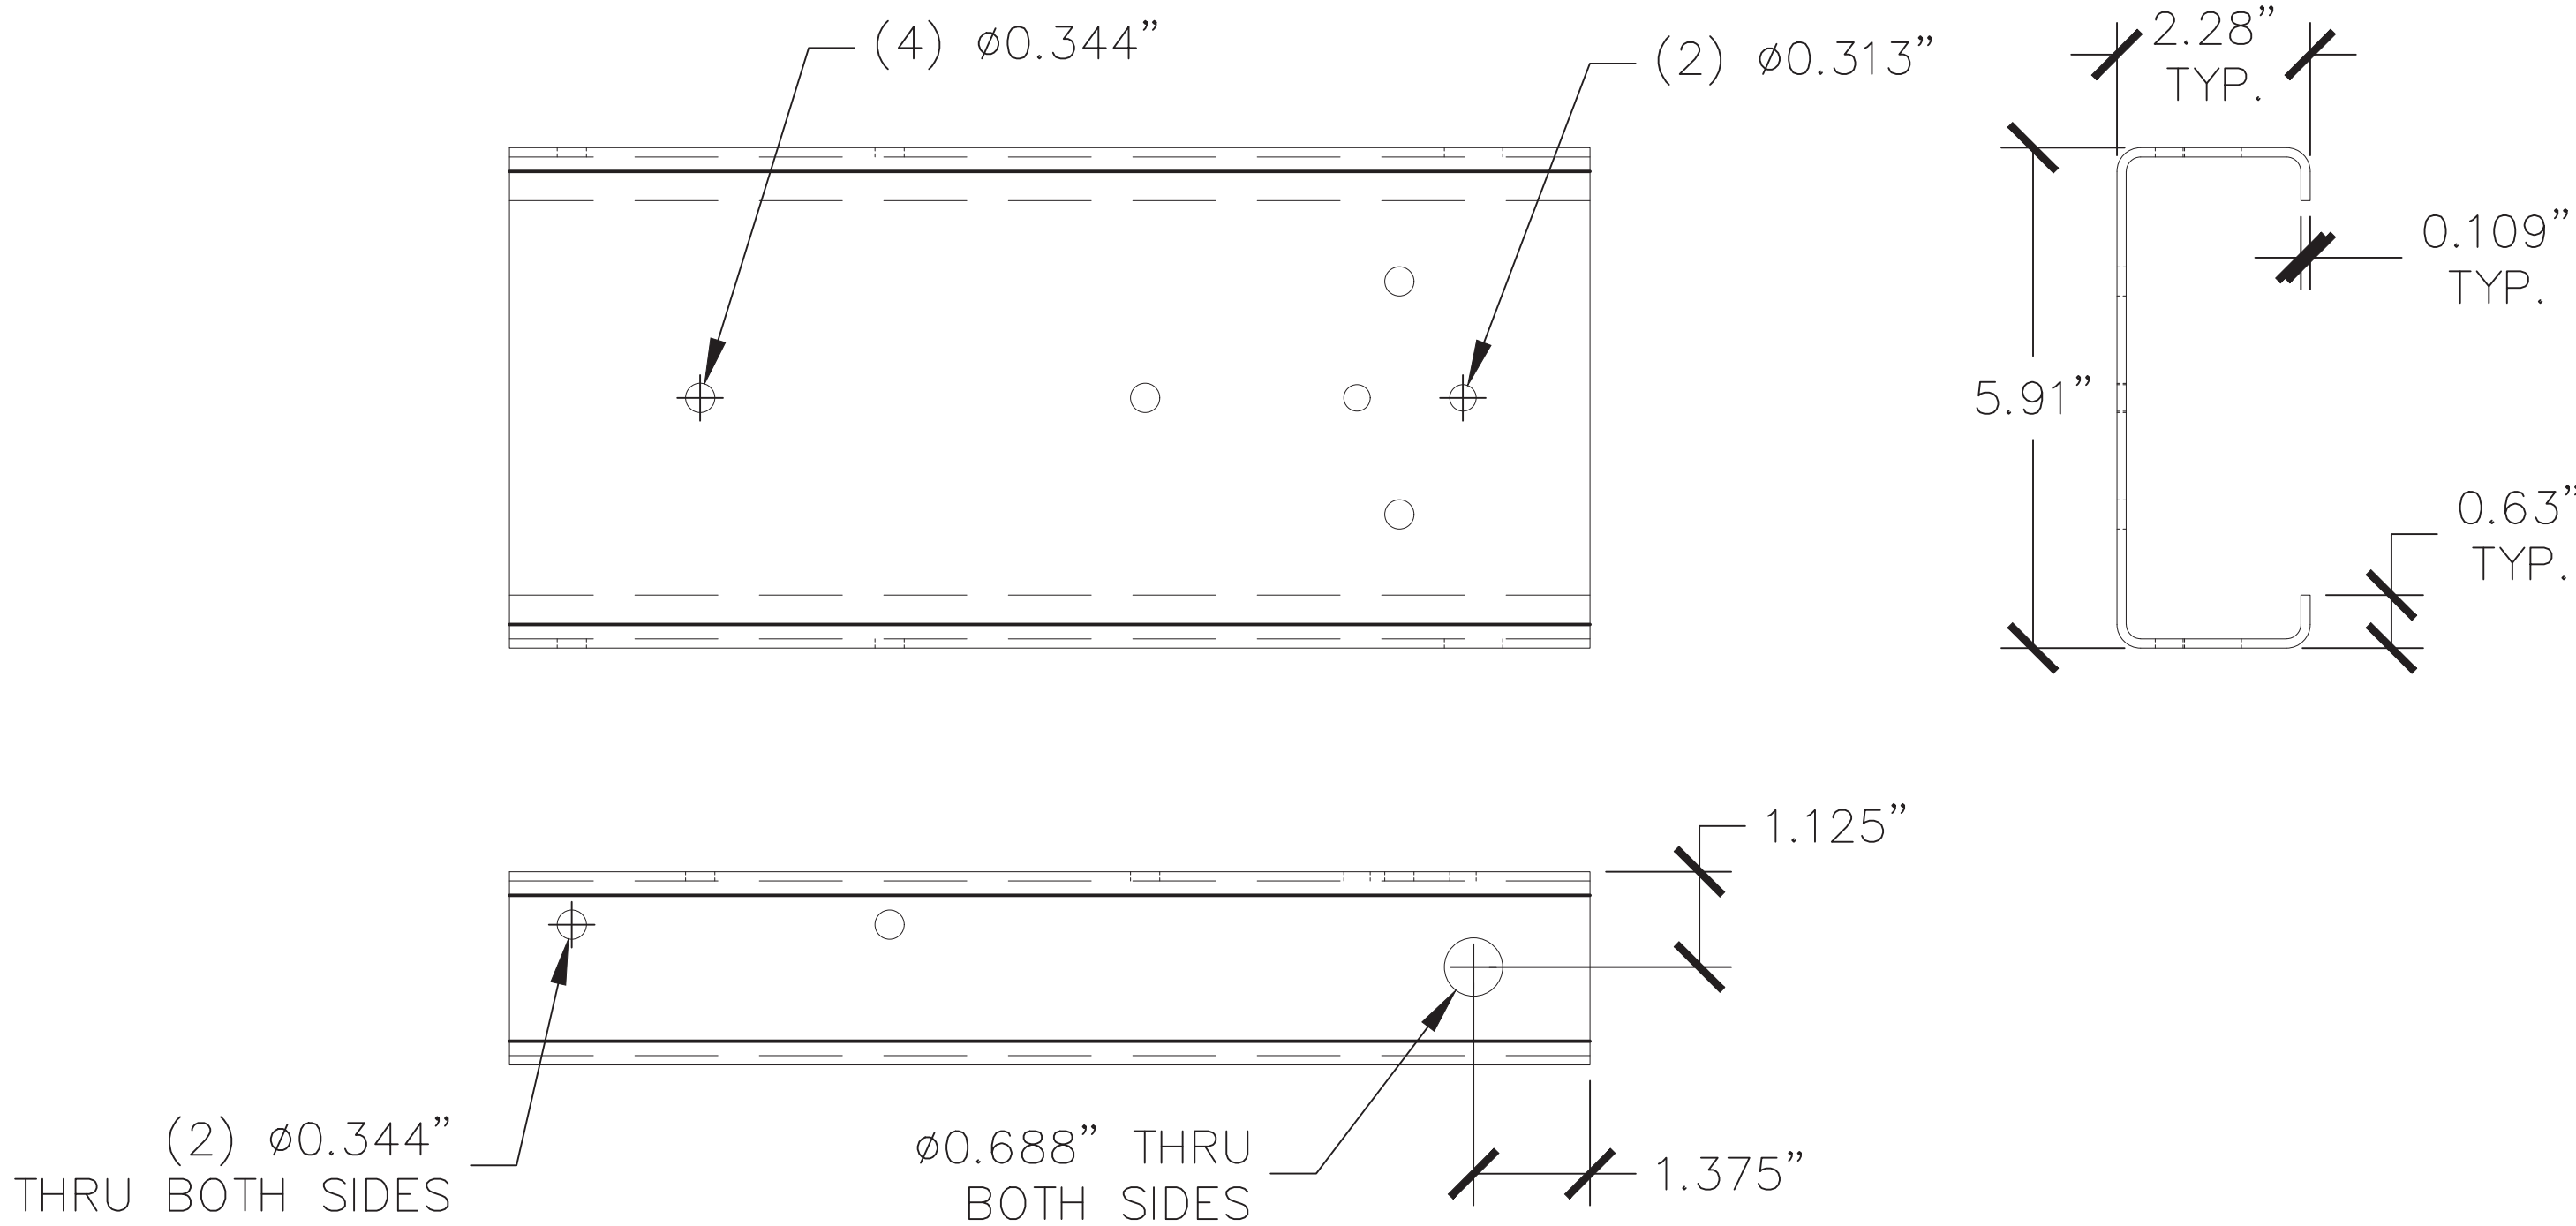

A2 SIDE / PROFILE VIEW: A-FRAME TOP ASSEMBLY ROLLED BEAM (CEE)

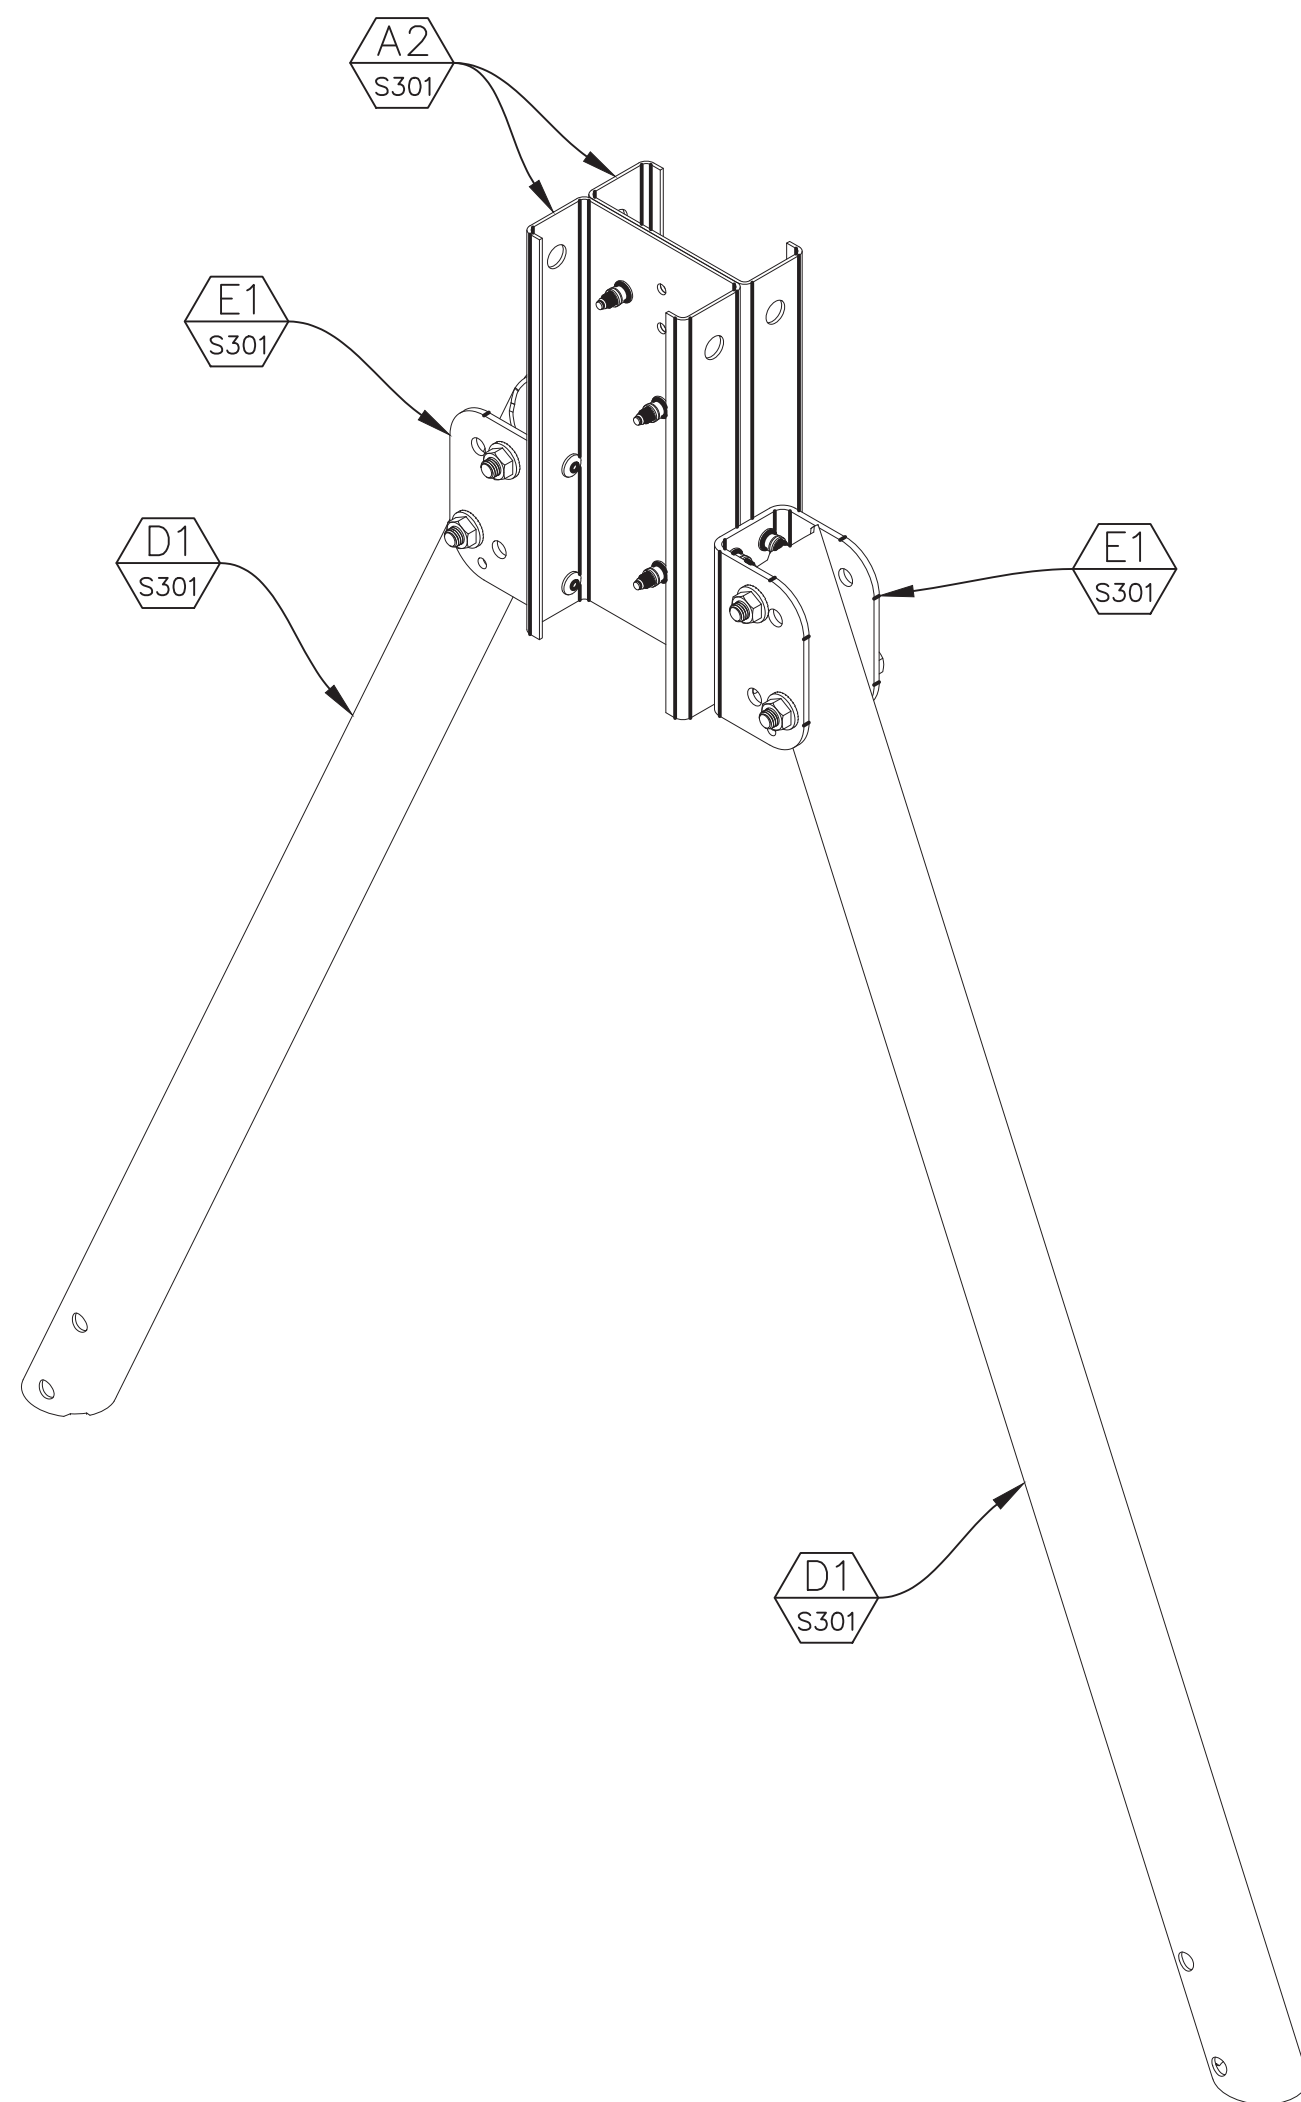


A5 ISO VIEW: STANDARD/DAMPER PIER

CUSTOMER



SEA OAK CAPITAL
3320 CARDINAL DR., P.O. BOX 644318
VERO BEACH, FL 32964
(P) 772.633.2875

RACKING PROVIDER

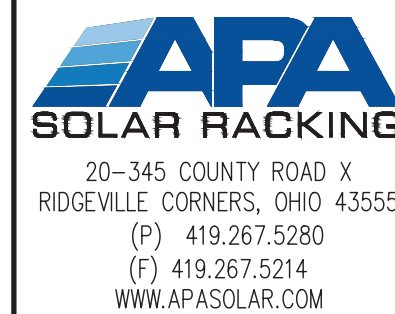

RACKING TYPE



ENGINEER OF RECORD



360 W. DUSSEL DR.
MAUMEE, OH 43537
|P| 419.725.7161 |F| 419.725.7160

PROFESSIONAL SEAL/STAMP



SITE NAME:

MADISON SOLAR

STATE: MADISON, CT 06443

SHEET REVISIONS

REV.	DESCRIPTION	DATE
A	INITIAL RELEASE	6/18/2025

APPROVED

DRAWN	REVIEWED	APPROVED	SIZE
JJO	LB	JDI	D

SHEET NAME

ARRAY PIER COMPONENTS

PROJECT NUMBER

250583

DRAWING NUMBER


S.301

REV.

A


07/20/2025 11:41:50 AM J250583.dwg - project\2025\250583_madison.ct\madison.ct - structural engineer\jaguar_250583.ctb - frame_roller_shipping.dwg
SCALE IS REDUCED WHEN SHEET SIZE IS 11" x 17"

STRENGTH: MIN. YIELD (Fy): 80 KSI.
G90 GALV COATING OR EQUIVALENT

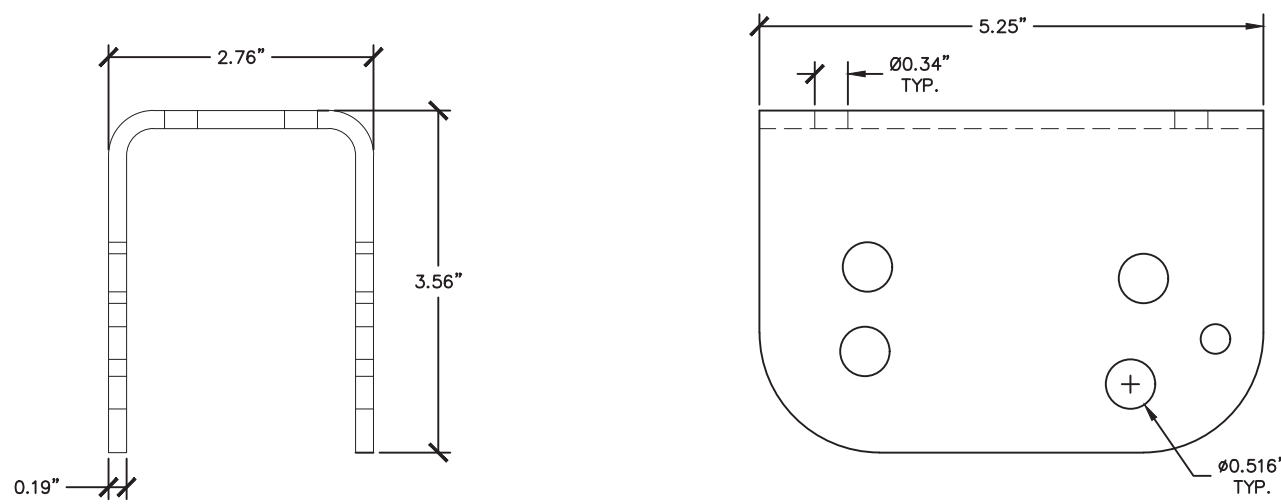


E1 SIDE / PROFILE VIEW: A-FRAME TOP ASSEMBLY SIDE BRACKET

MATERIAL: A500 GRADE C CF STR. STL.
STRENGTH: MIN. YIELD (Fy): 55 KSI.
G90 GALV COATING OR EQUIVALENT

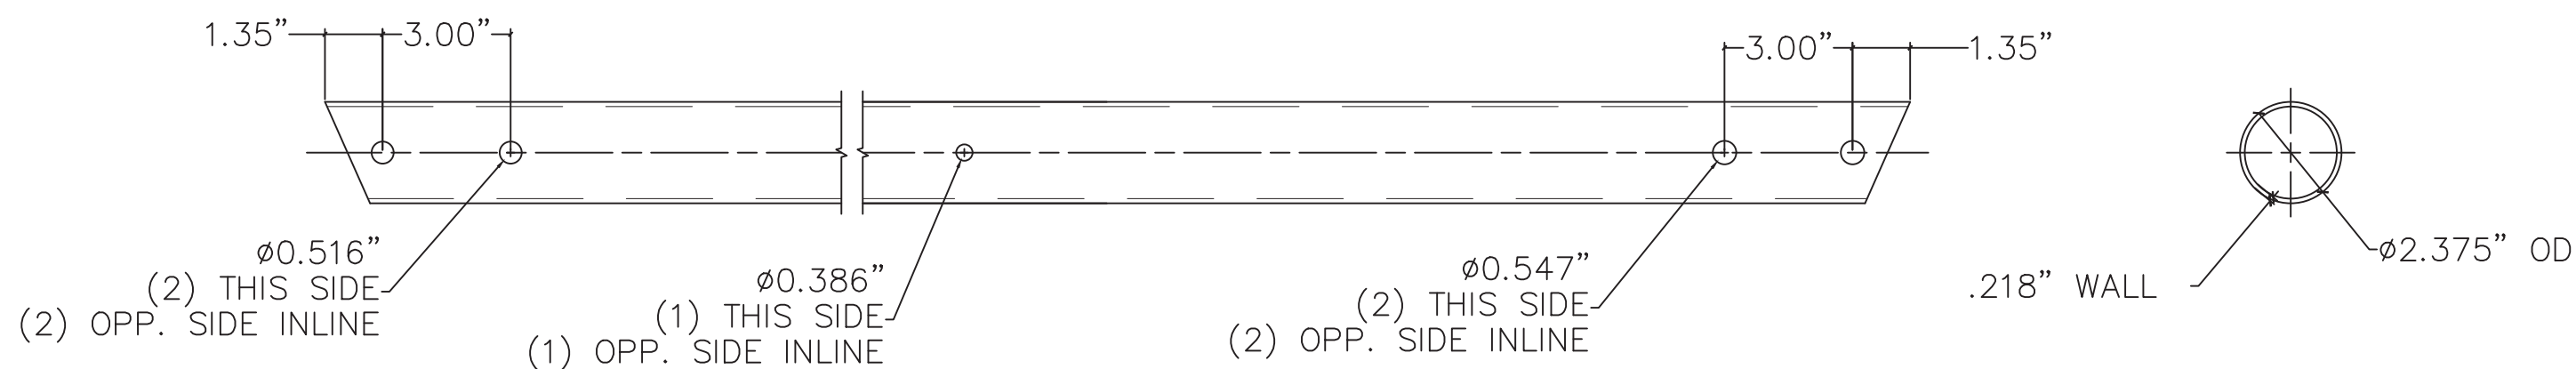


D1 SIDE / PROFILE VIEW: DAMPER A-FRAME TUBE

MATERIAL: A500 GRADE C CF STR. STL.
STRENGTH: MIN. YIELD (Fy): 50 KSI.
G90 GALV COATING OR EQUIVALENT

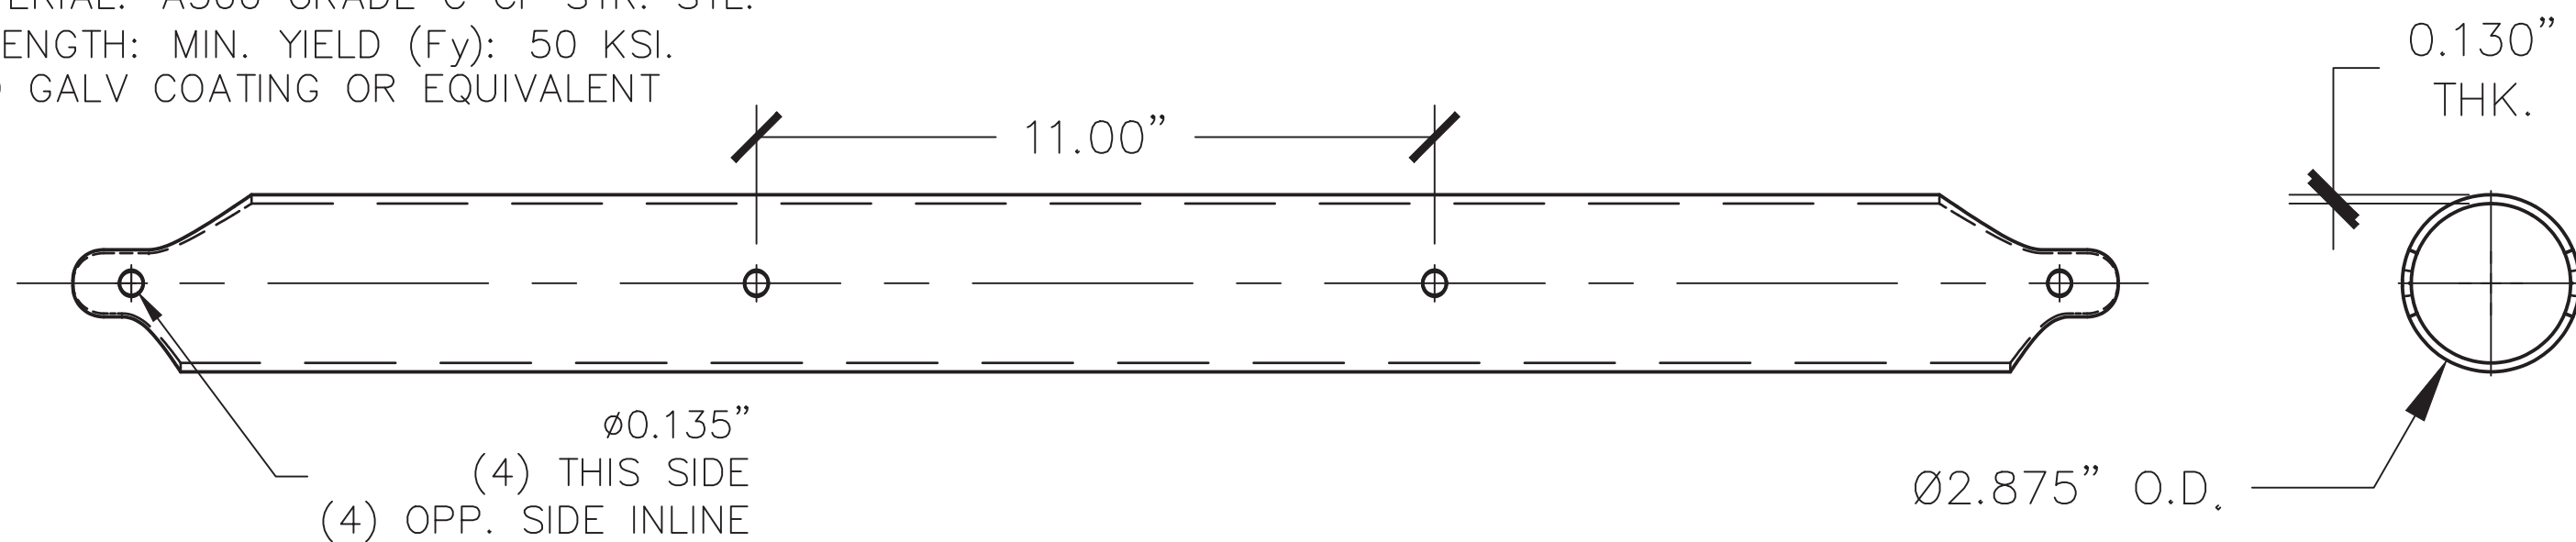


D4 SIDE / PROFILE VIEW: DAMPER MOUNTING TUBE

STRENGTH: MIN. YIELD (Fy): 80 KSI.
G90 GALV COATING OR EQUIVALENT

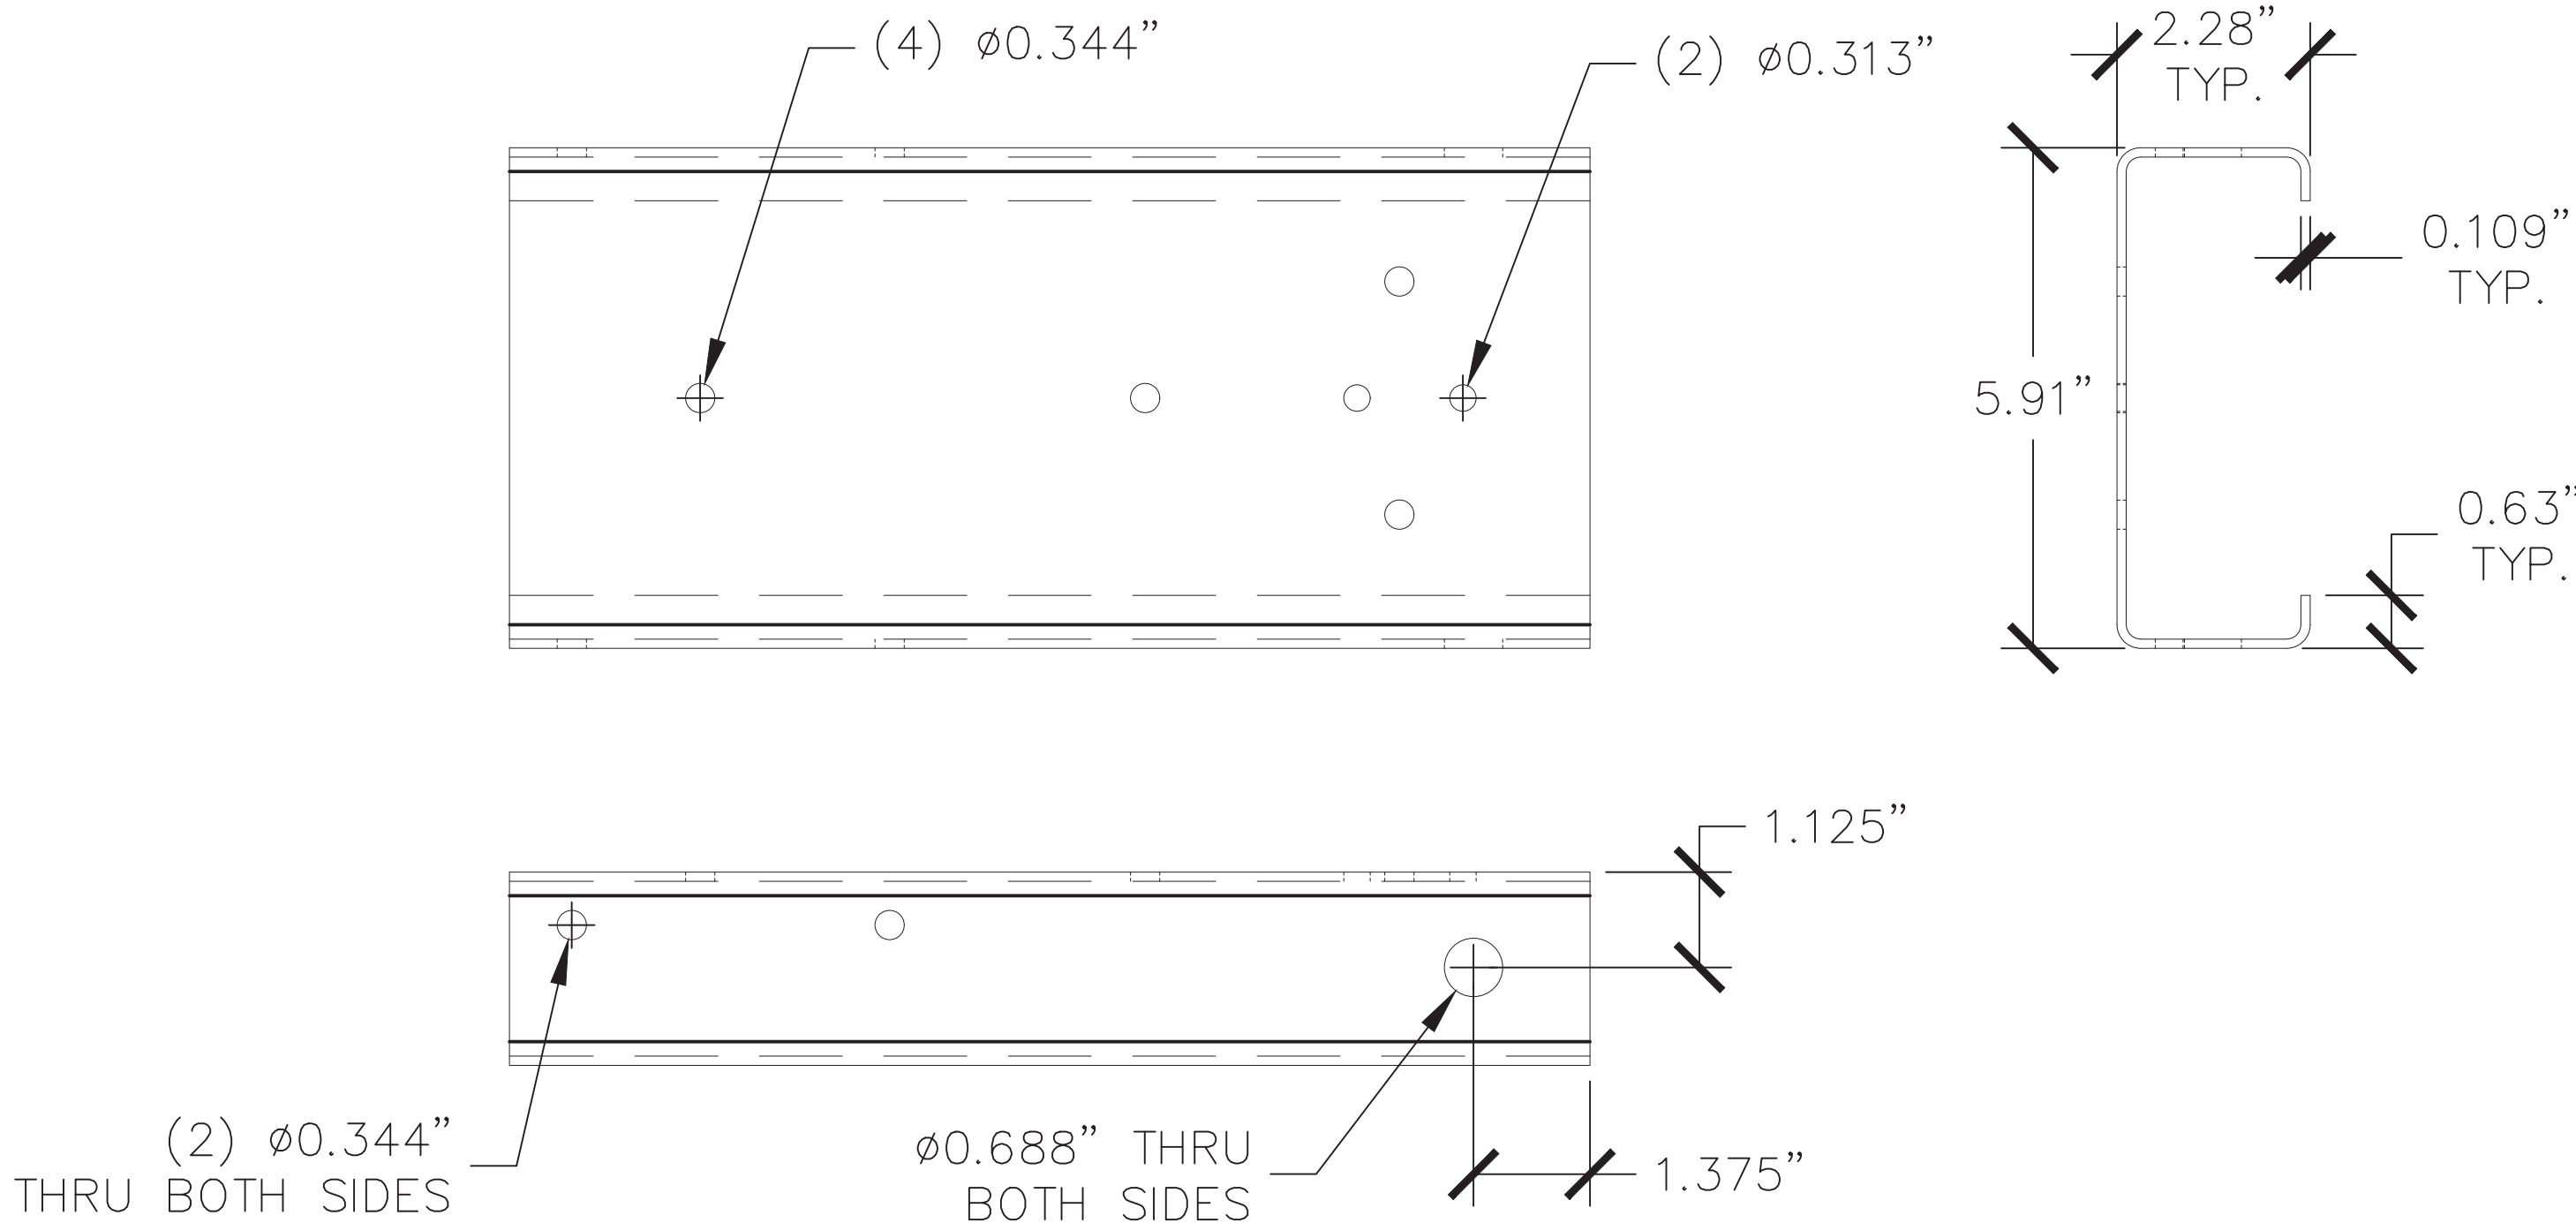

A2 SIDE / PROFILE VIEW: A-FRAME TOP ASSEMBLY ROLLED BEAM (CEE)

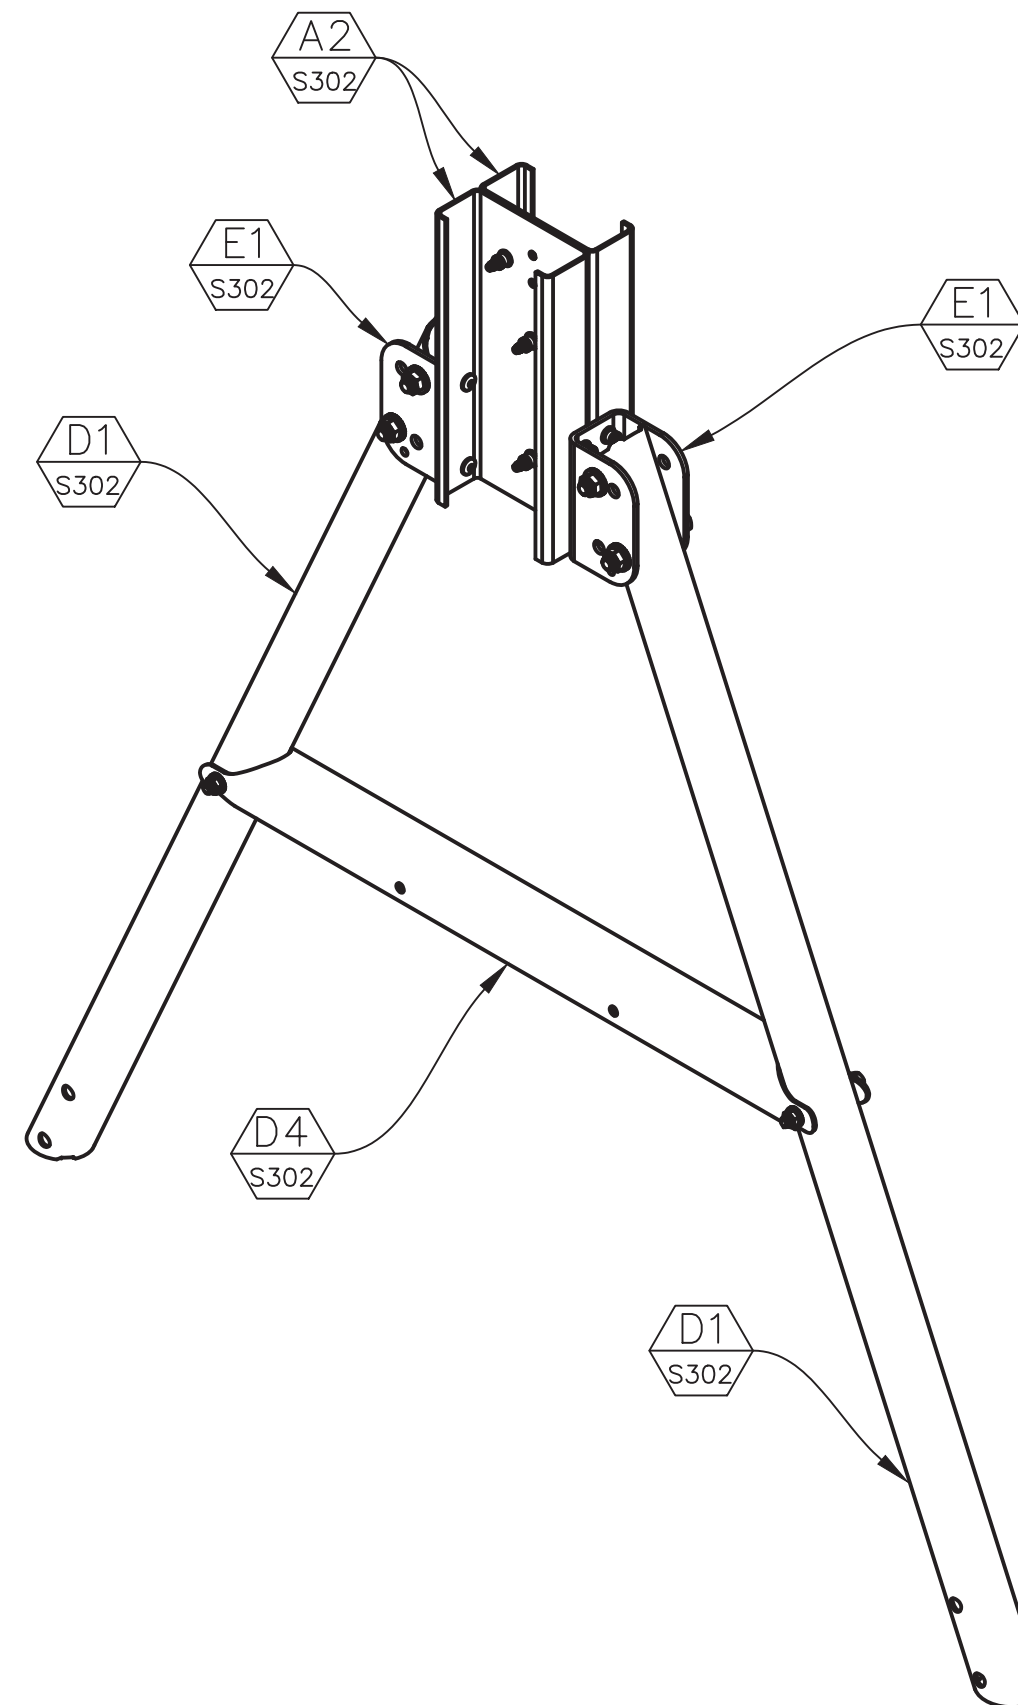

A5 ISO VIEW: STANDARD/DAMPER PIER


A1 A-FRAME ASSEMBLY FOR SHIPPING

CUSTOMER



SEA OAK CAPITAL
3320 CARDINAL DR., P.O. BOX 644318
VERO BEACH, FL 32964
(P) 772.633.2875

RACKING PROVIDER

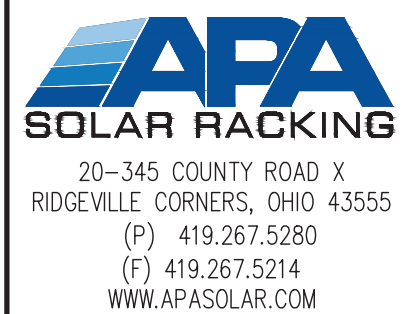

RACKING TYPE




ENGINEER OF RECORD



360 W. DUSSEL DR.
MAUMEE, OH 43537
(P) 419.725.7161 (F) 419.725.7160

PROFESSIONAL SEAL/STAMP

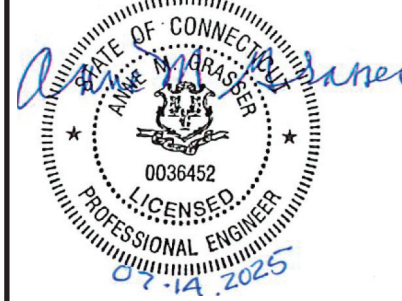

SITE NAME: MADISON SOLAR
STATE: MADISON, CT 06443

REV.	DESCRIPTION	DATE
A	INITIAL RELEASE	6/18/2025

APPROVED


DRAWN	REVIEWED	APPROVED	SIZE
JJO	LB	JDI	D
SHEET NAME			
DAMPER PIER COMPONENTS			
PROJECT NUMBER			
250583			
DRAWING NUMBER		REV.	
S.302		A	

SCALE IS REDUCED WHEN SHEET SIZE IS 11" x 17"

0/20/2025 11:41:57 AM J20300 21:24:48 E:\used_files\lga - project\2025\25053_madison_ct_madison_ct-a-frame-components.dwg


0/20/2025 11:41:57 AM J20300 21:24:48 E:\used_files\lga - project\2025\25053_madison_ct_madison_ct-a-frame-components.dwg

STRENGTH: MIN. YIELD (Fy): 50 KSI.

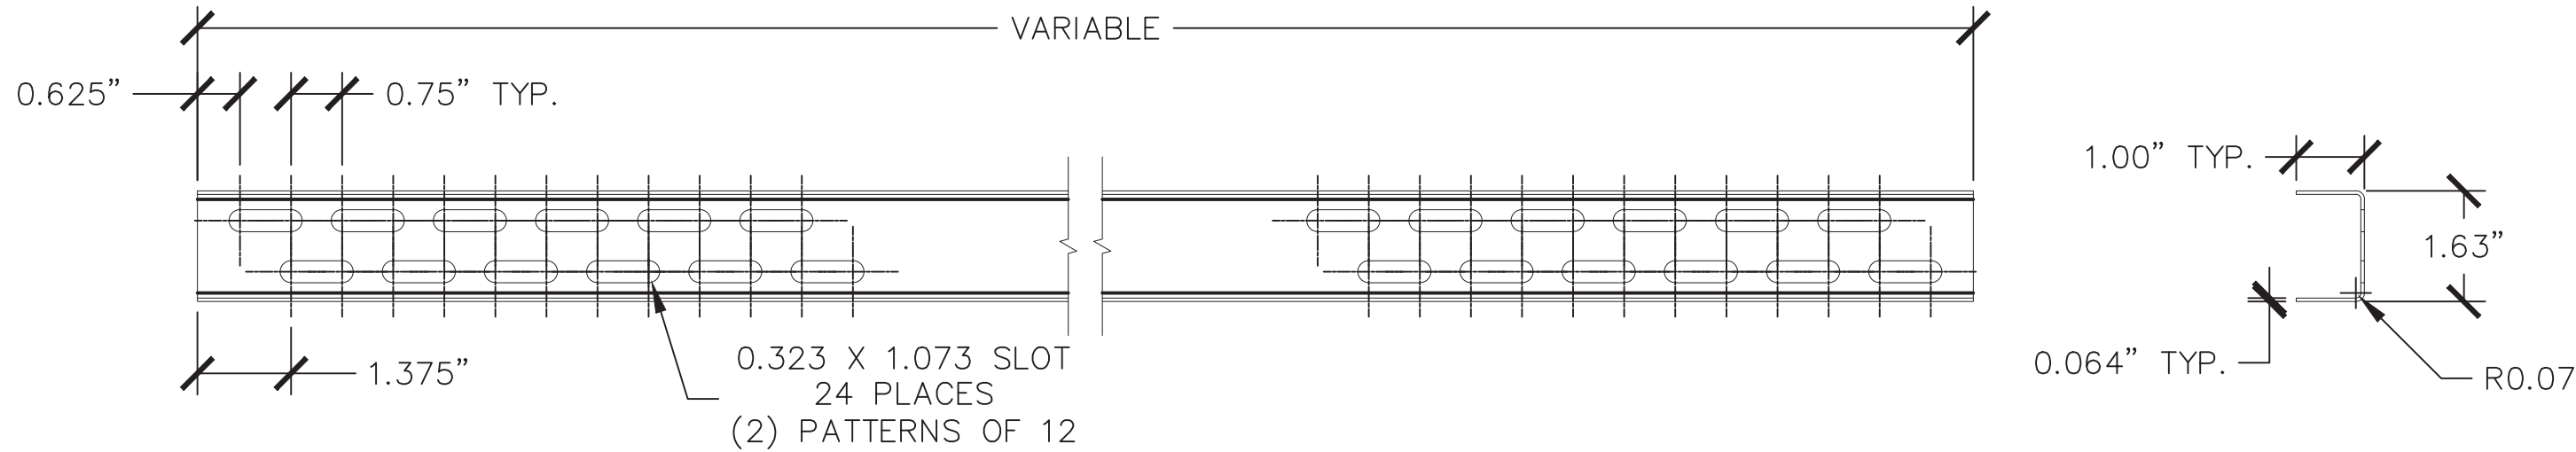


D1 SIDE / PROFILE VIEW: CROSS BRACE

STRENGTH: MIN. YIELD (Fy): 55 KSI.

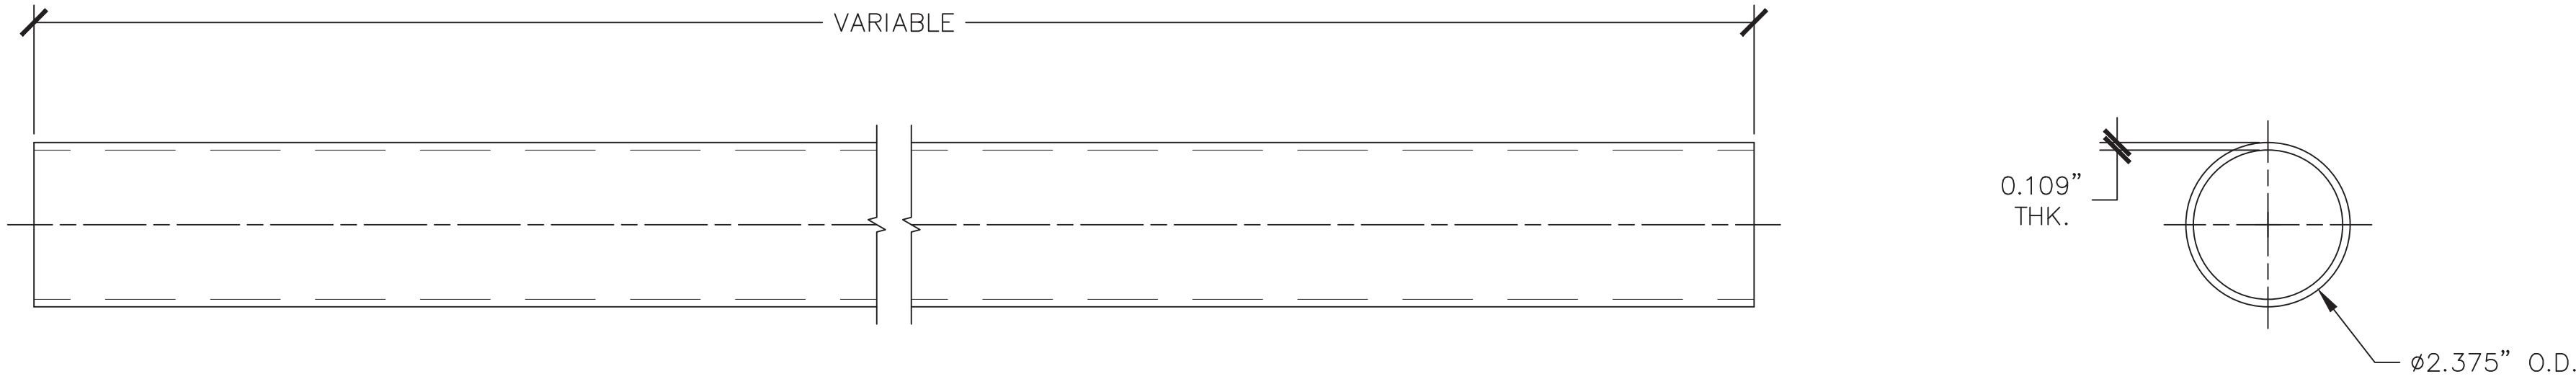


C1 SIDE / PROFILE VIEW: FOUNDATION ATTACHMENT TUBE

STRENGTH: MIN. YIELD (Fy): 50 KSI.

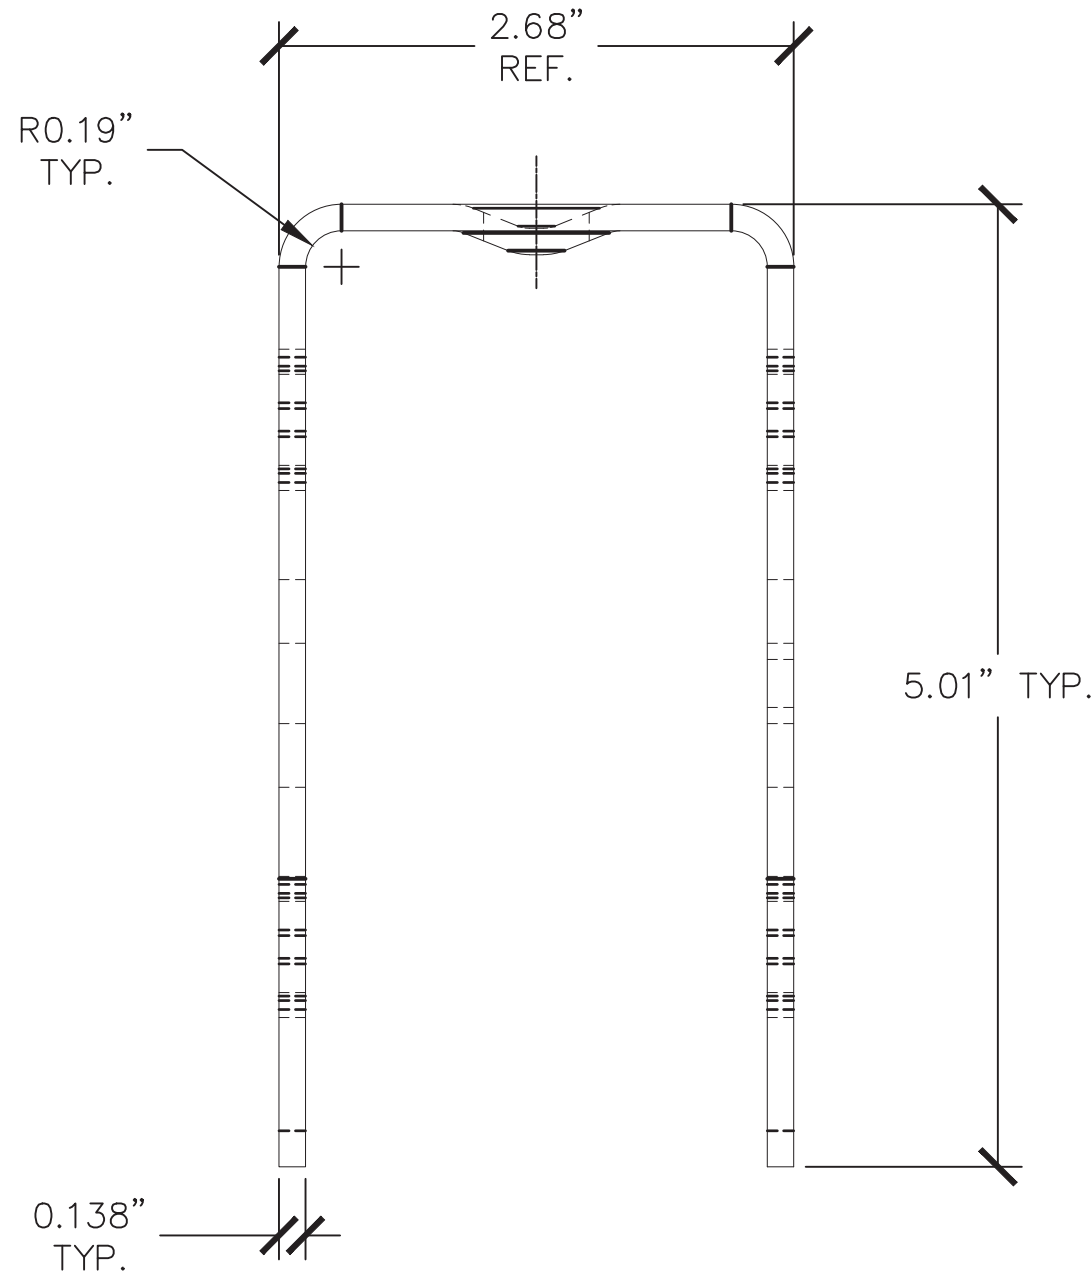


A1 SECTION: FOUNDATION ATTACHMENT (STYLE 2)

MATERIAL: A36 CF STR. STL.
STRENGTH: MIN. YIELD (Fy): 36 KSI.
THICKNESS: 0.25"

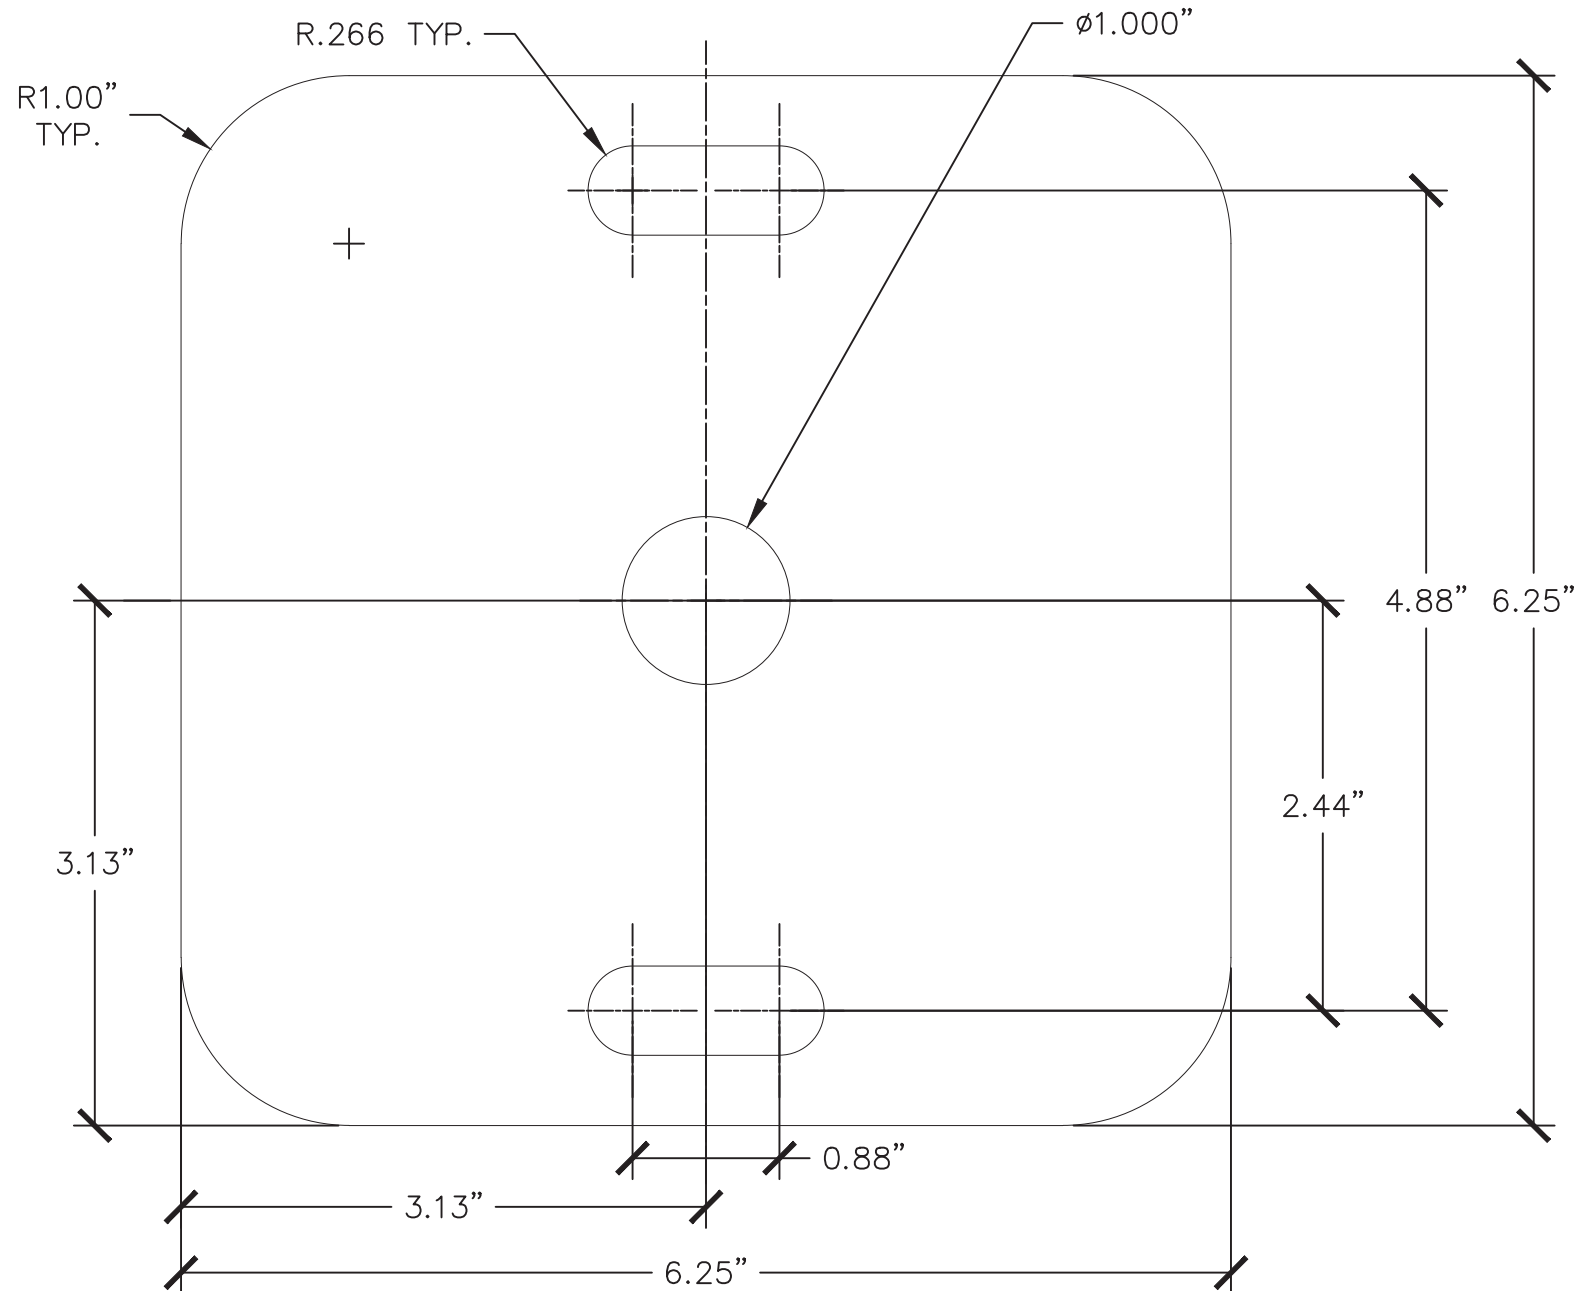


A3 TOP VIEW: FOUNDATION ATTACHMENT (STYLE 1)

GRADE 55 GALV COATING OR EQUIVALENT

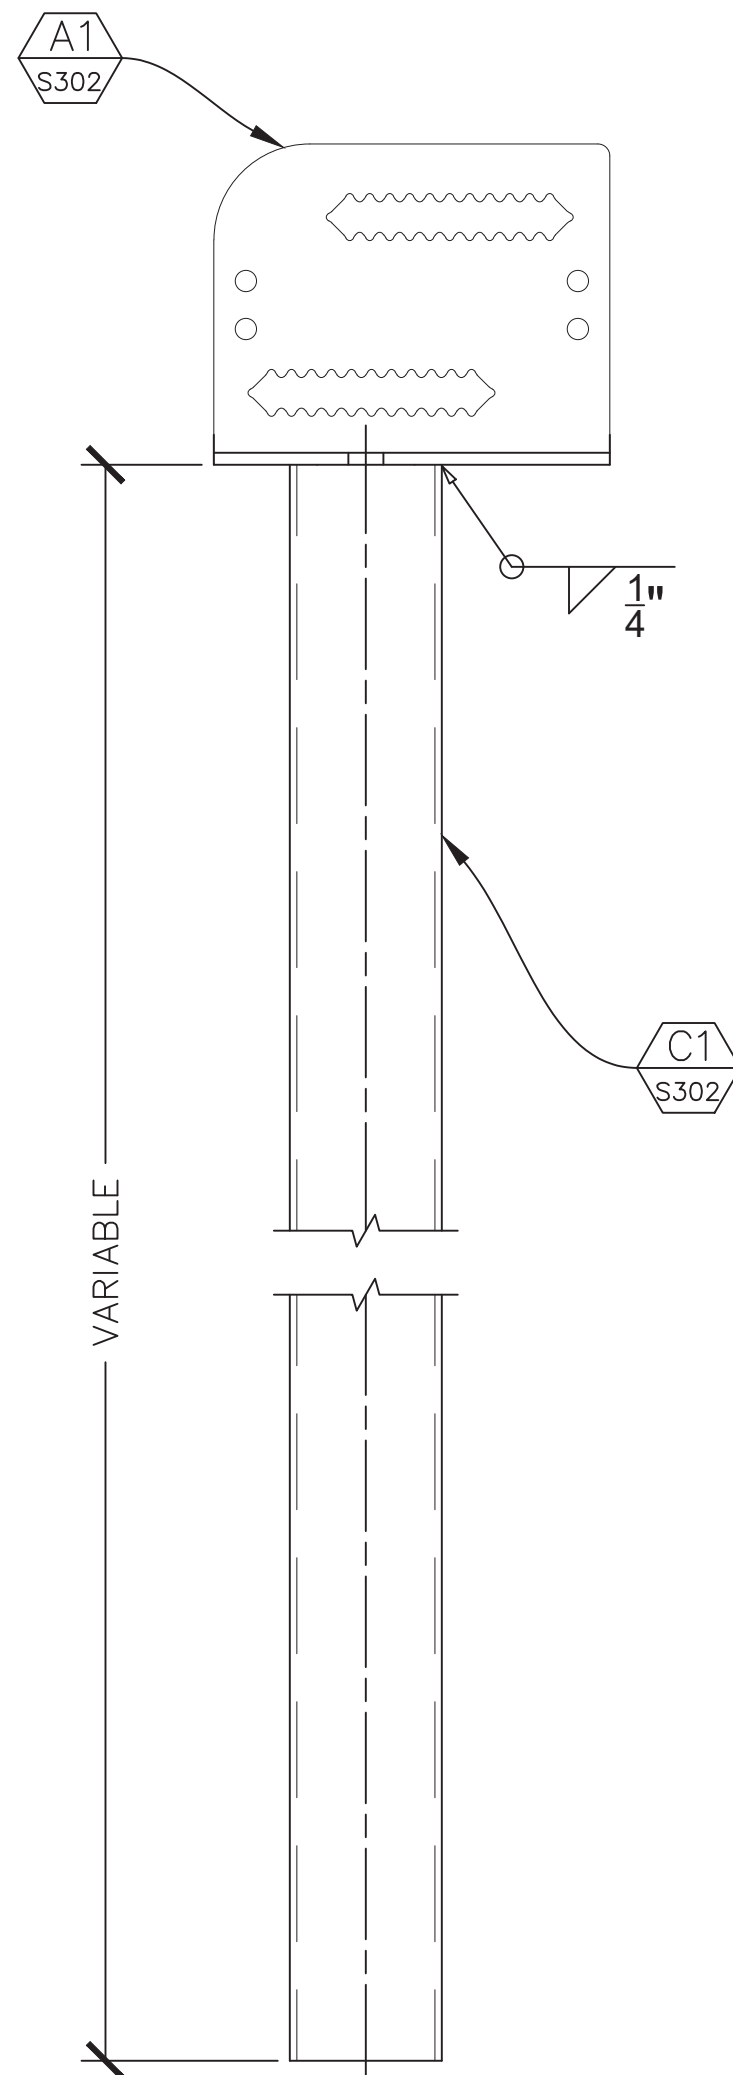

A5 FOUNDATION TUBE ASSEMBLY: (STYLE 2)

GRADE 55 GALV COATING OR EQUIVALENT

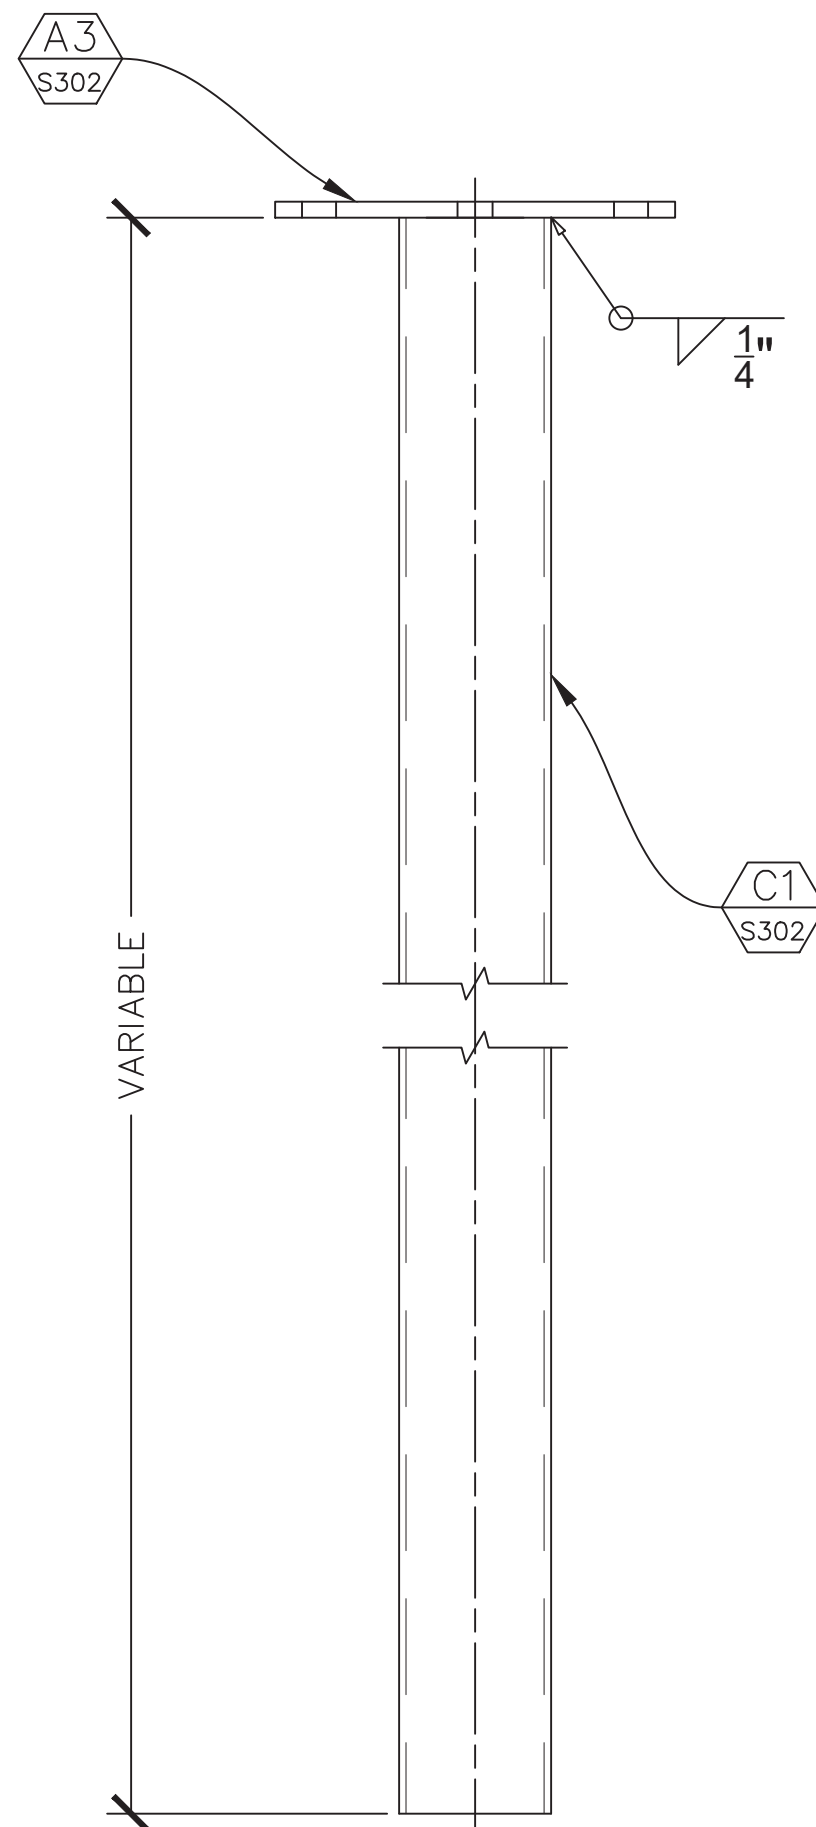

A6 FOUNDATION TUBE ASSEMBLY: (STYLE 1)

CUSTOMER

SEA OAK CAPITAL

SEA OAK CAPITAL
3320 CARDINAL DR. P.O. BOX 644318
VERO BEACH, FL 32964
(P) 772.633.2875

RACKING PROVIDER

APA SOLAR RACKING

20-345 COUNTY ROAD X
RIDGEVILLE CORNERS, OHIO 43555
(P) 419.267.5280
(F) 419.267.5214
WWW.APASOLAR.COM

RACKING TYPE

A-FRAME

ENGINEER OF RECORD

the jdi group
architects & engineers

360 W. DUSSEL DR.
MAUMEE, OH 43537
|P| 419.725.7161 |F| 419.725.7160

PROFESSIONAL SEAL/STAMP

STATE OF CONNECTICUT
JAMES J. JAMES
0038452
PROFESSIONAL ENGINEER
04-14-2025

SITE NAME: MADISON SOLAR
STATE: MADISON, CT 06443

SHEET REVISIONS		
REV.	DESCRIPTION	DATE
A	INITIAL RELEASE	6/18/2025

APPROVED


DRAWN	REVIEWED	APPROVED	SIZE
JJO	LB	JDI	D
SHEET NAME			
A-FRAME COMPONENTS			
PROJECT NUMBER			
250583			
DRAWING NUMBER			REV.
S.303			A

SITE NAME: MADISON SOLAR STATE: MADISON, CT 06443			
SHEET REVISIONS			
REV.	DESCRIPTION	DATE	
A	INITIAL RELEASE	6/16/2025	
APPROVED			
DRAWN	REVIEWED	APPROVED	SIZE
JJ0	LB	JDI	D
SHEET NAME			
CONNECTIONS OVERVIEW			
PROJECT NUMBER			
250583			
DRAWING NUMBER			REV.
S.400			A


SCALE IS REDUCED WHEN SHEET SIZE IS 11" x 17"

0/20/2025 11:41:54 AM JREB000 21:25:31 E:\shared_drive\lgs - projects\2025\250583_madison_ct_madison_ct_a1-a-frame-overview.dwg


0/20/2025 11:41:54 AM JREB000 21:25:31 E:\shared_drive\lgs - projects\2025\250583_madison_ct_madison_ct_a1-a-frame-overview.dwg

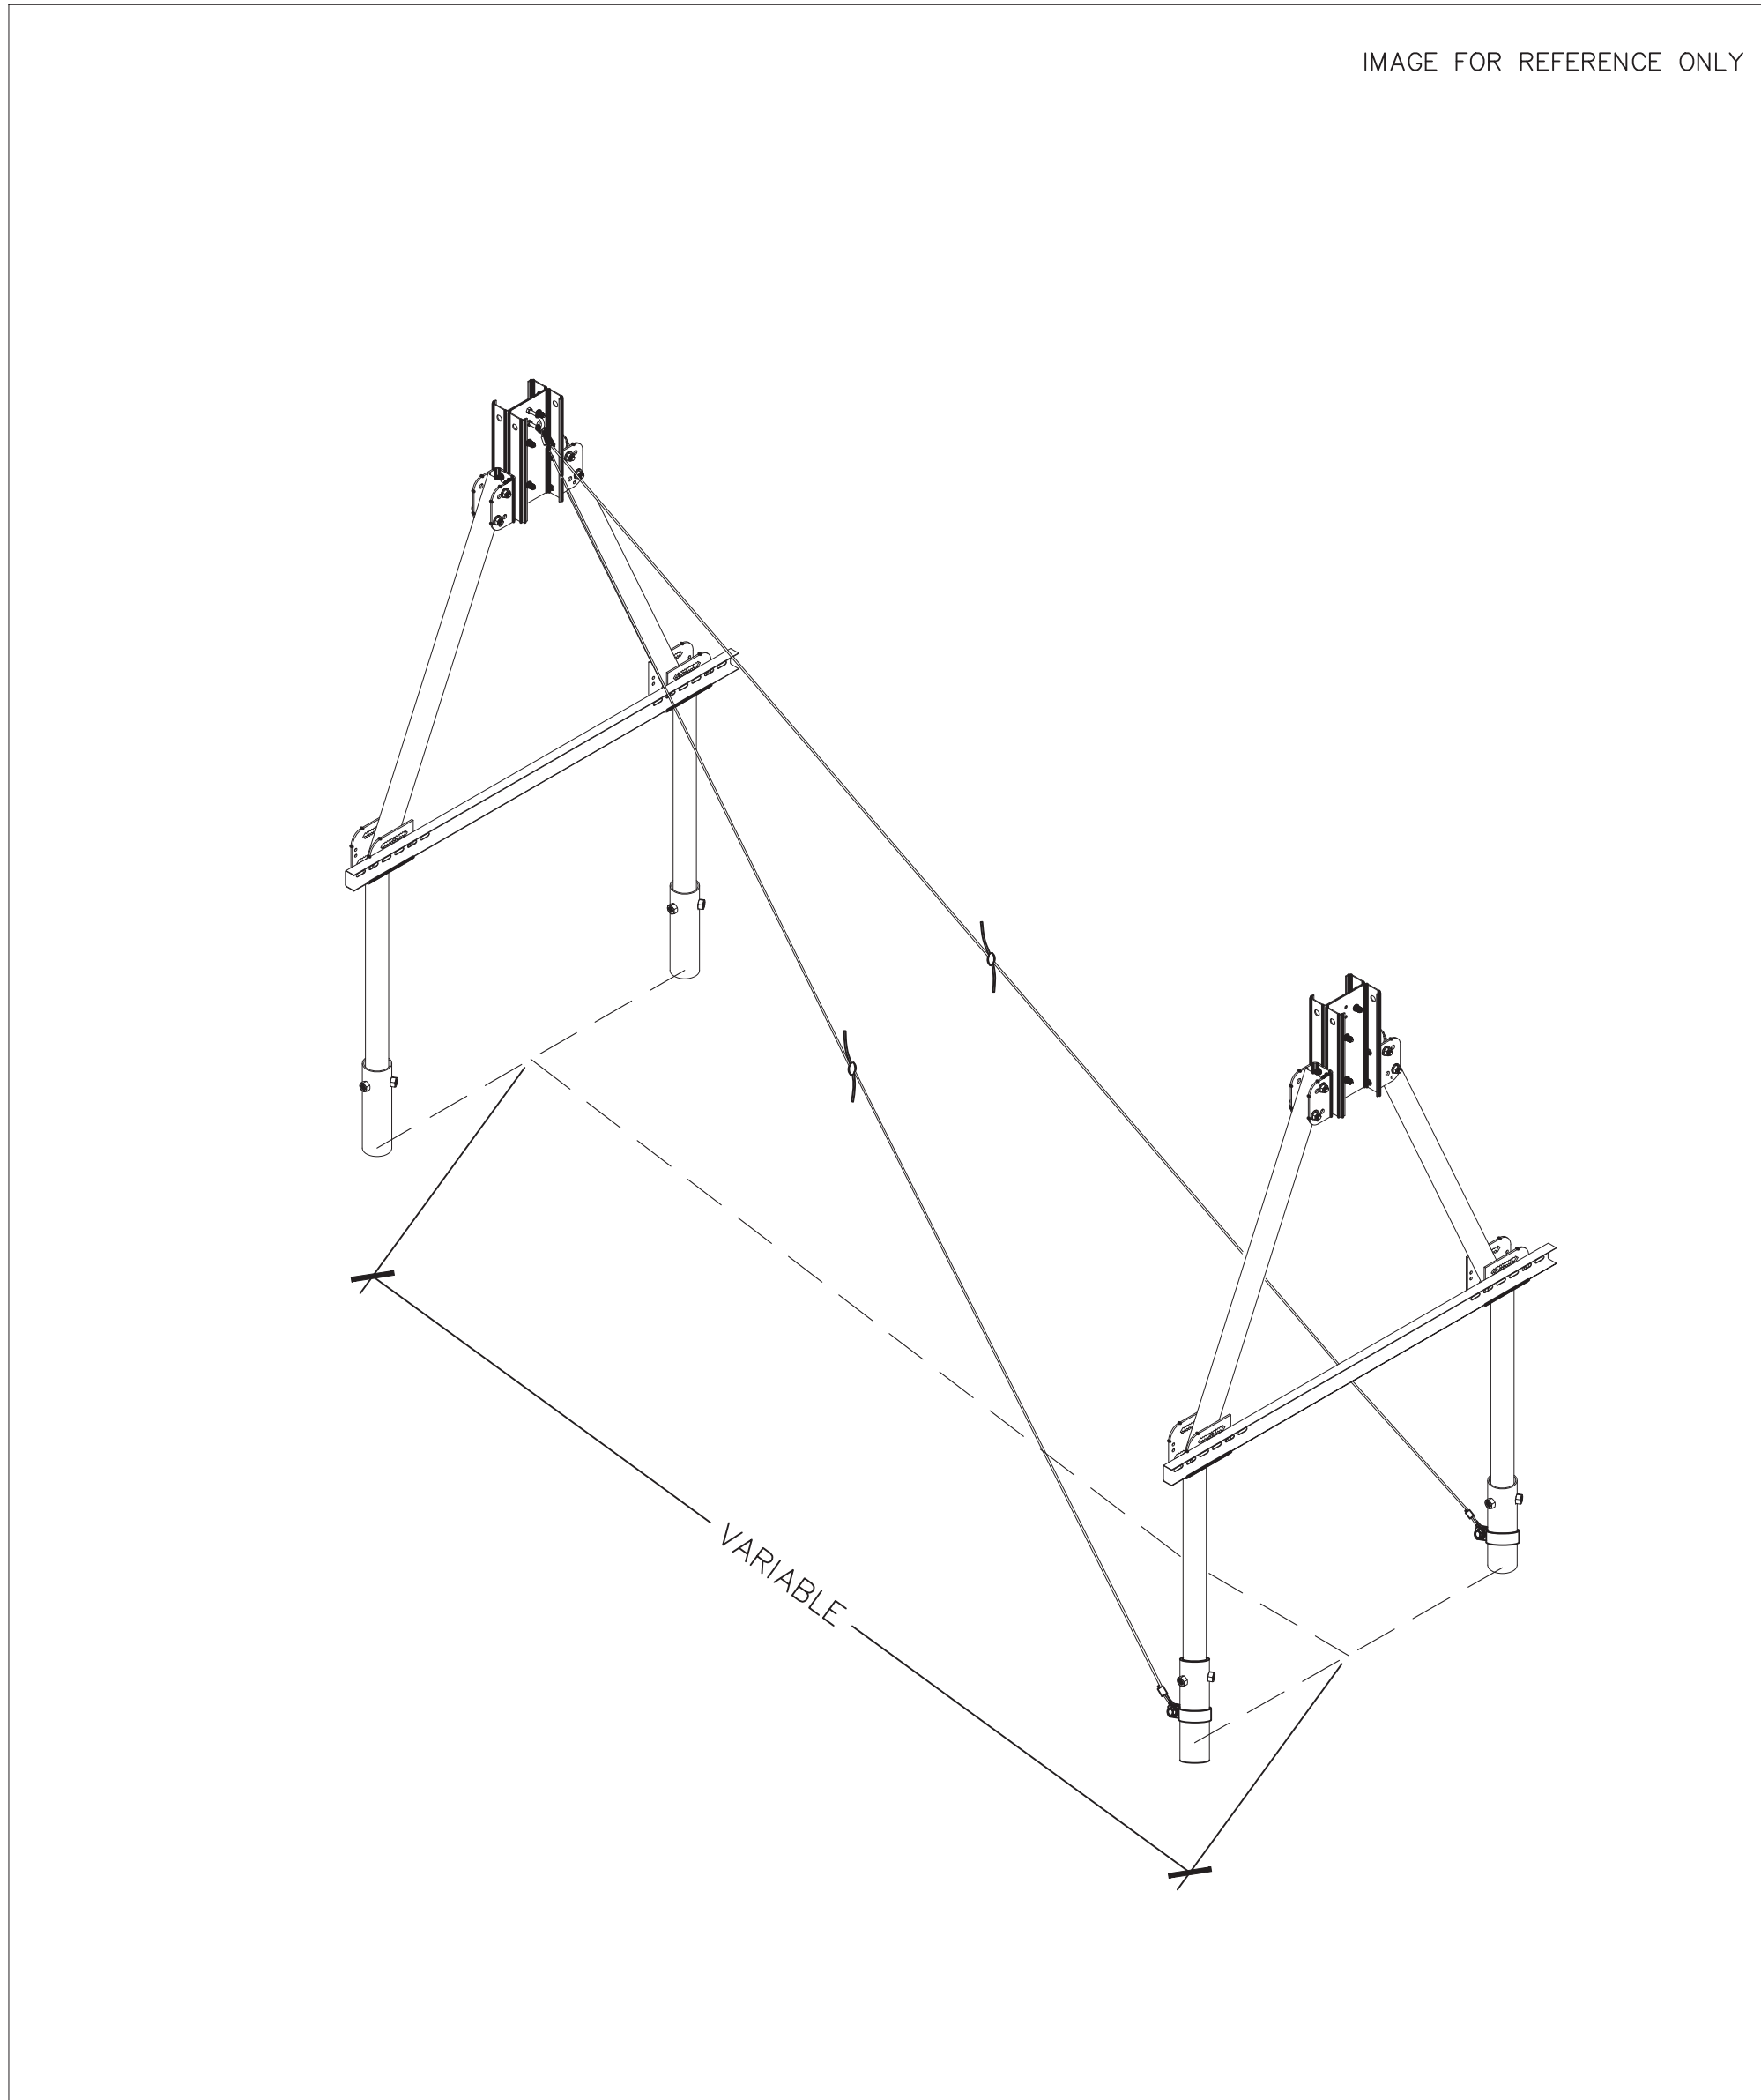

C1 ISO VIEW: TYPICAL SEISMIC PIER BRACING

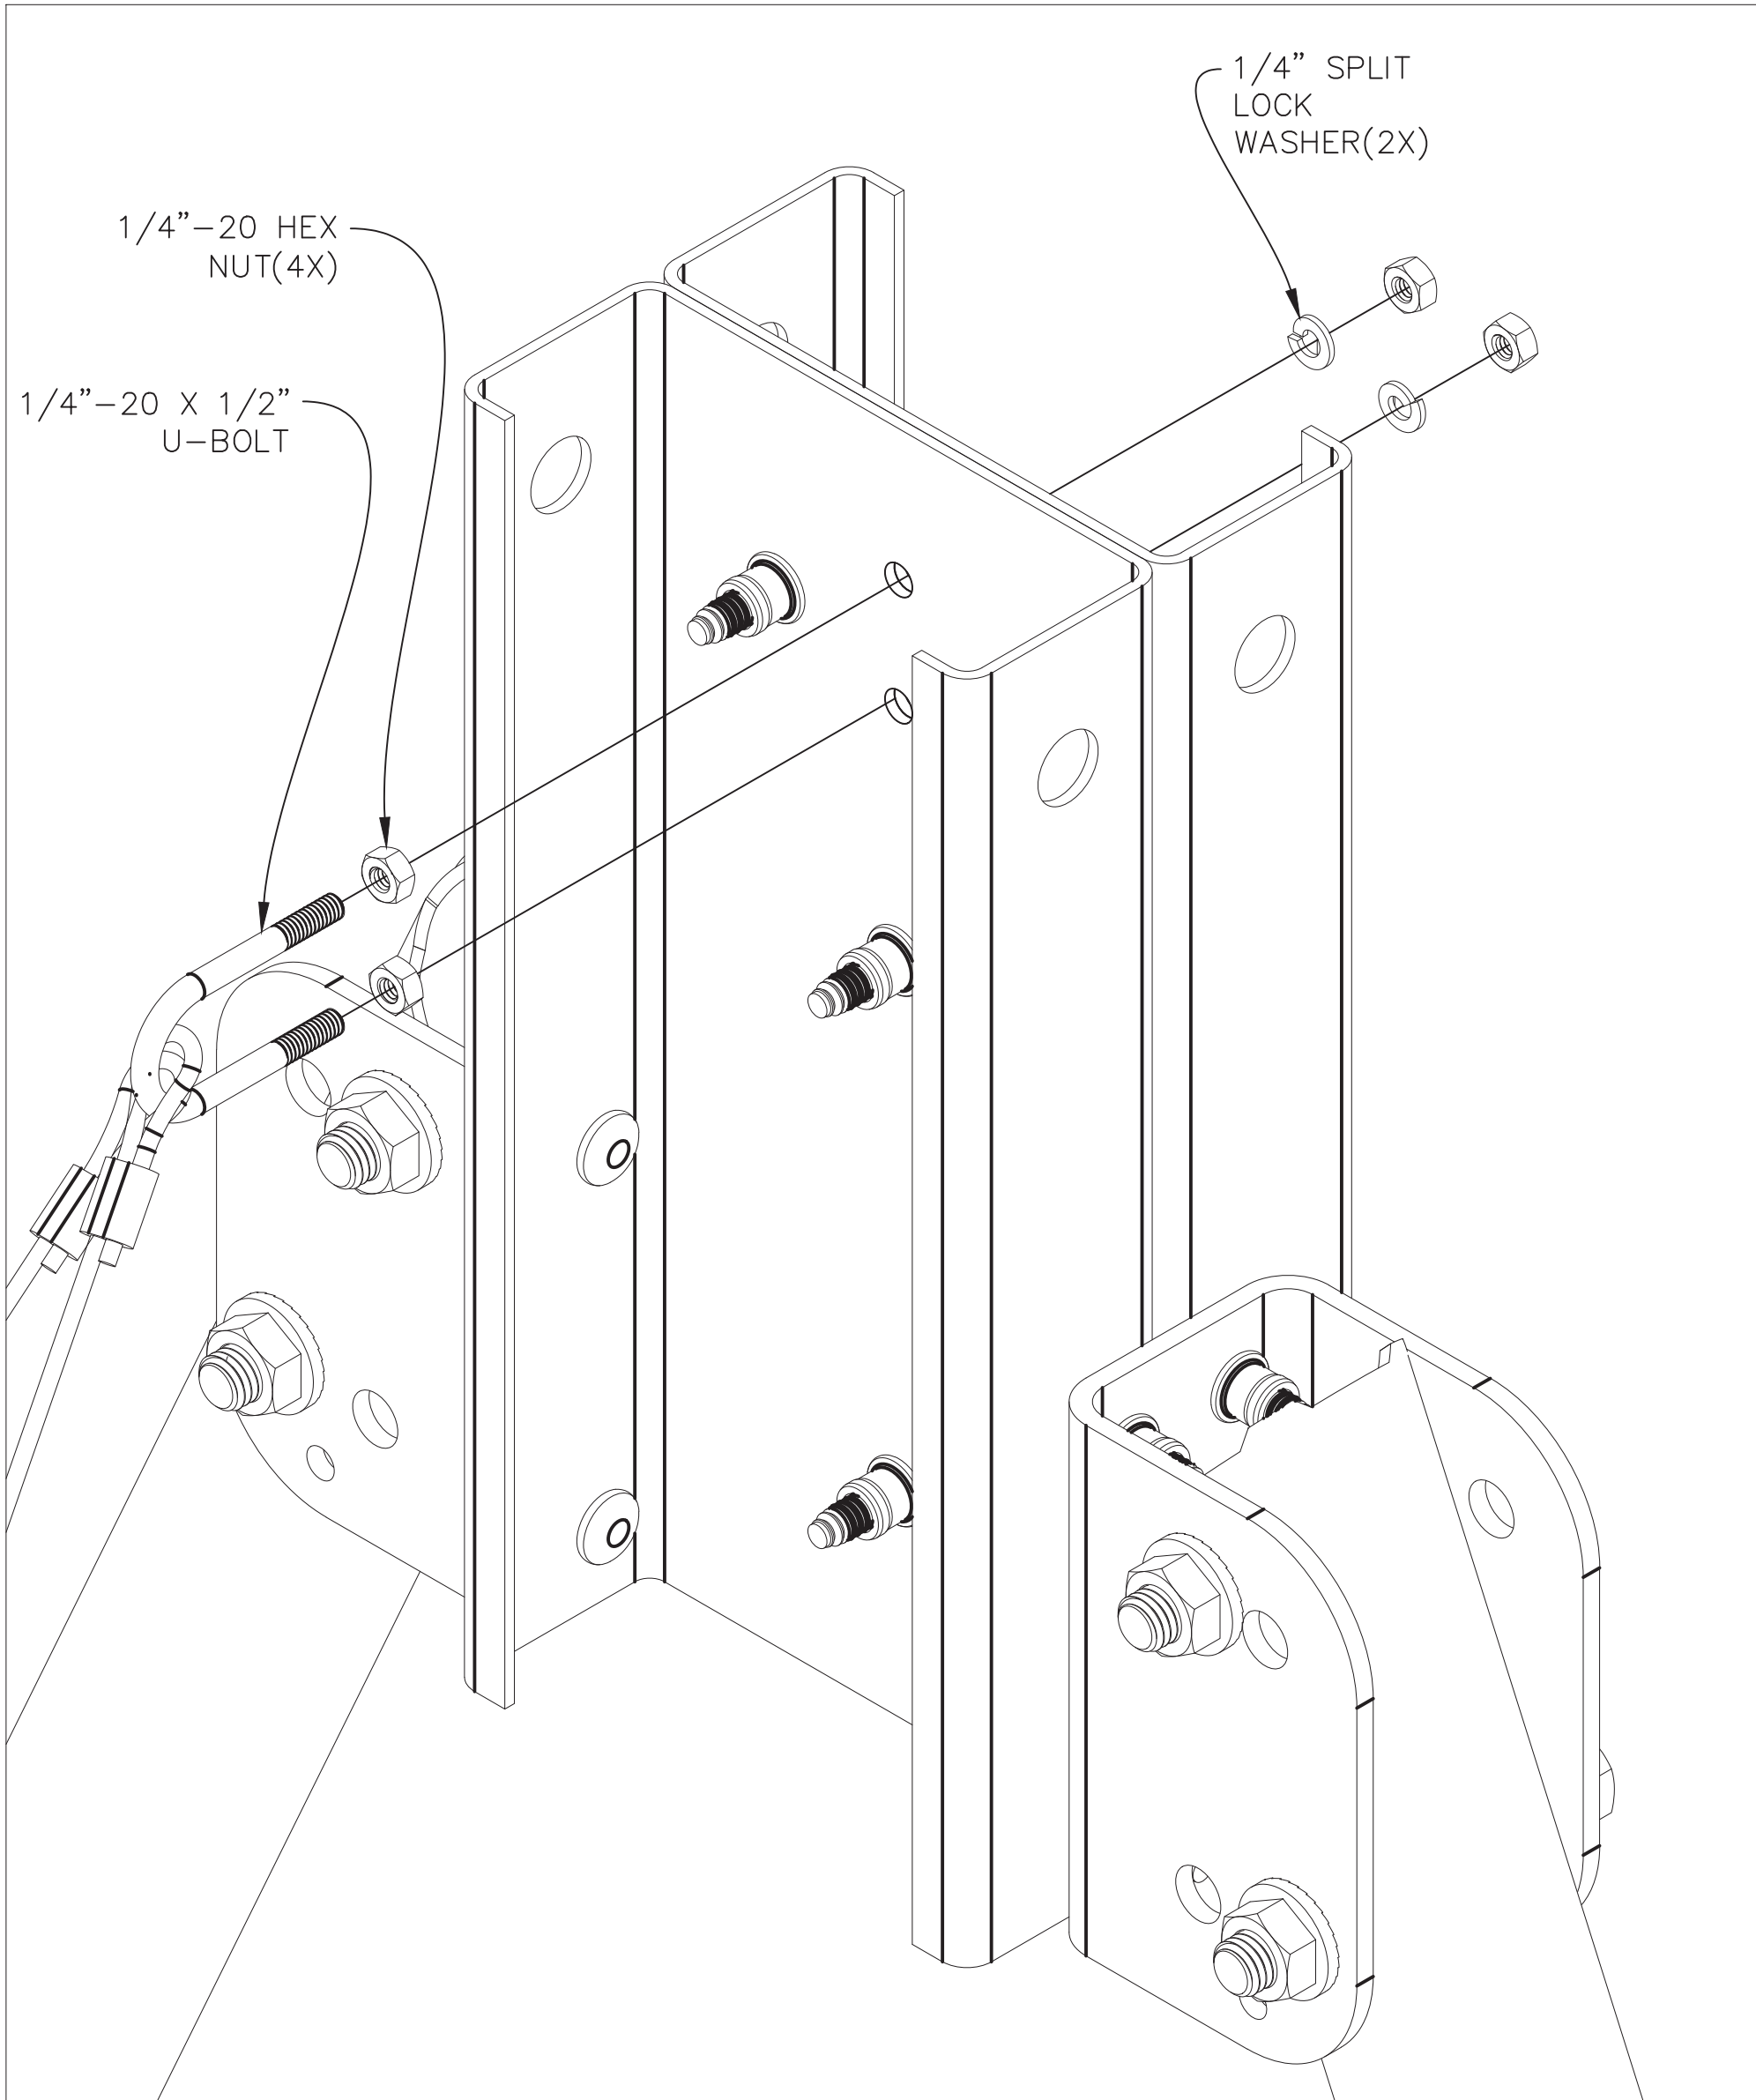


C3 DETAIL: CABLE TO U-BOLT CONNECTION

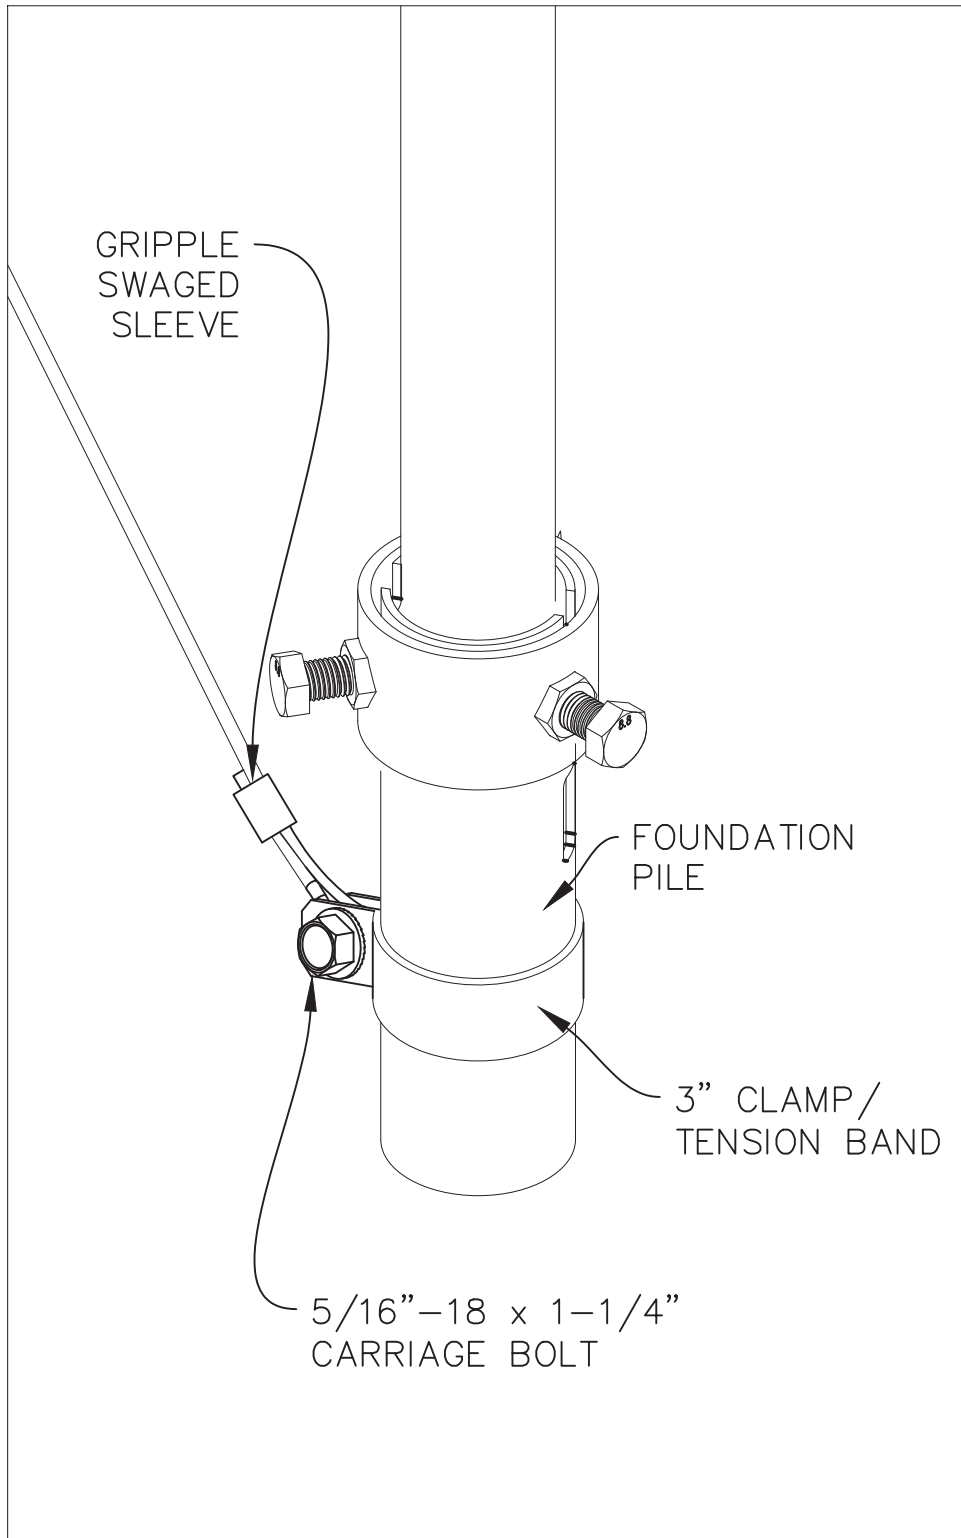


C5 DETAIL: CABLE TO FOUNDATION


- NOTES:
- NORTH/SOUTH CABLE BRACE TO BE INSTALLED ON THE TWO PIERS CLOSEST TO THE MOTOR PIER.
 - THE TWO PIERS CLOSEST TO THE MOTOR PIER SHALL HAVE SEISMIC BUSHINGS INSTALLED.
 - CABLE BRACES TO BE CONNECTED TO THE FOUNDATION OF THE ADJACENT A-FRAME AS SHOWN IN VIEW A1.
 - MINIMUM CABLE BREAKING STRENGTH DETERMINED BY PROJECT SPECIFIC STRUCTURAL CALCULATIONS. SEE VIEW B1 ON S.500 SHEET.
 - BRACE CLAMPS TO BE LOCATED NO FURTHER THAN 7 INCHES FROM MIDPLANE OF CLAMP TO NOMINAL LEVEL GROUND.
 - CABLE TO BE STAINLESS STEEL AIRCRAFT CABLE.
 - CABLE MAY BE OF ANY CONFIGURATION (IE. 7X7 OR 7X19) AS LONG AS IT MEETS THE REQUIREMENTS LISTED ON THIS SHEET.
 - CABLE BRACES WILL TYPICALLY BE RECEIVED AS HALF LENGTHS WITH ONE END MANUFACTURED WITH A LOOP AND THE OTHER END FREE. TWO CABLES ARE USED TO CONSTRUCT A FULL LENGTH CABLE. THESE SHOULD BE FIELD FIT WITH A WIRE SPLICE AND ADJUSTED TO THE CORRECT LENGTH AND TENSION UPON INSTALLATION.
 - ENSURE CABLE IS CLEANLY CUT TO ENSURE PROPER ASSEMBLY.
 - ENSURE CABLE ENTERS CORRECT APERTURE OF WIRE SPLICE. THE FINAL LOOP SHOULD ONLY BE ABLE TO GET TIGHTER UNDER LOAD, NOT LOOSER.
 - DEAD END OF FIELD MADE CABLE MUST EXTEND MIN. 4" FROM THE END OF THE SWAGED SLEEVE.
 - LOOPED END RECOMMENDED TO EXTEND 3" FROM WIRE SPLICE TO CLAMP BOLT.
 - WHEN PROPERLY INSTALLED, FIELD MADE CABLE LOOPS USING THE PROVIDED WIRE SPLICES AND METHOD PRESENTED HERE, ARE CAPABLE OF ACHIEVING ADEQUATE BREAKING STRENGTH.
 - CABLES SHALL BE INSTALLED TAUT.

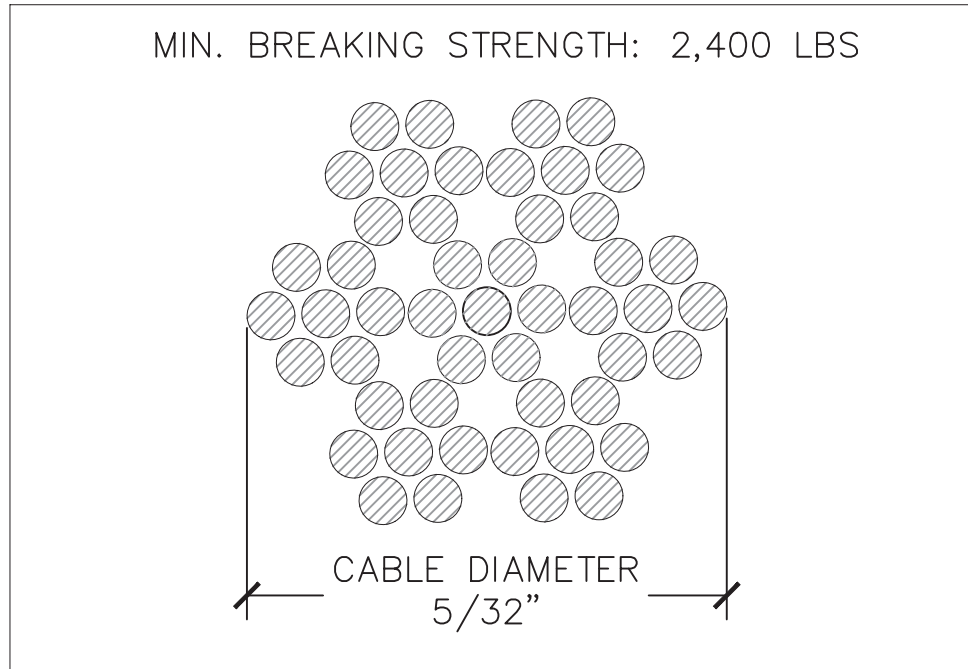


B1 SECTION: CABLE BRACE

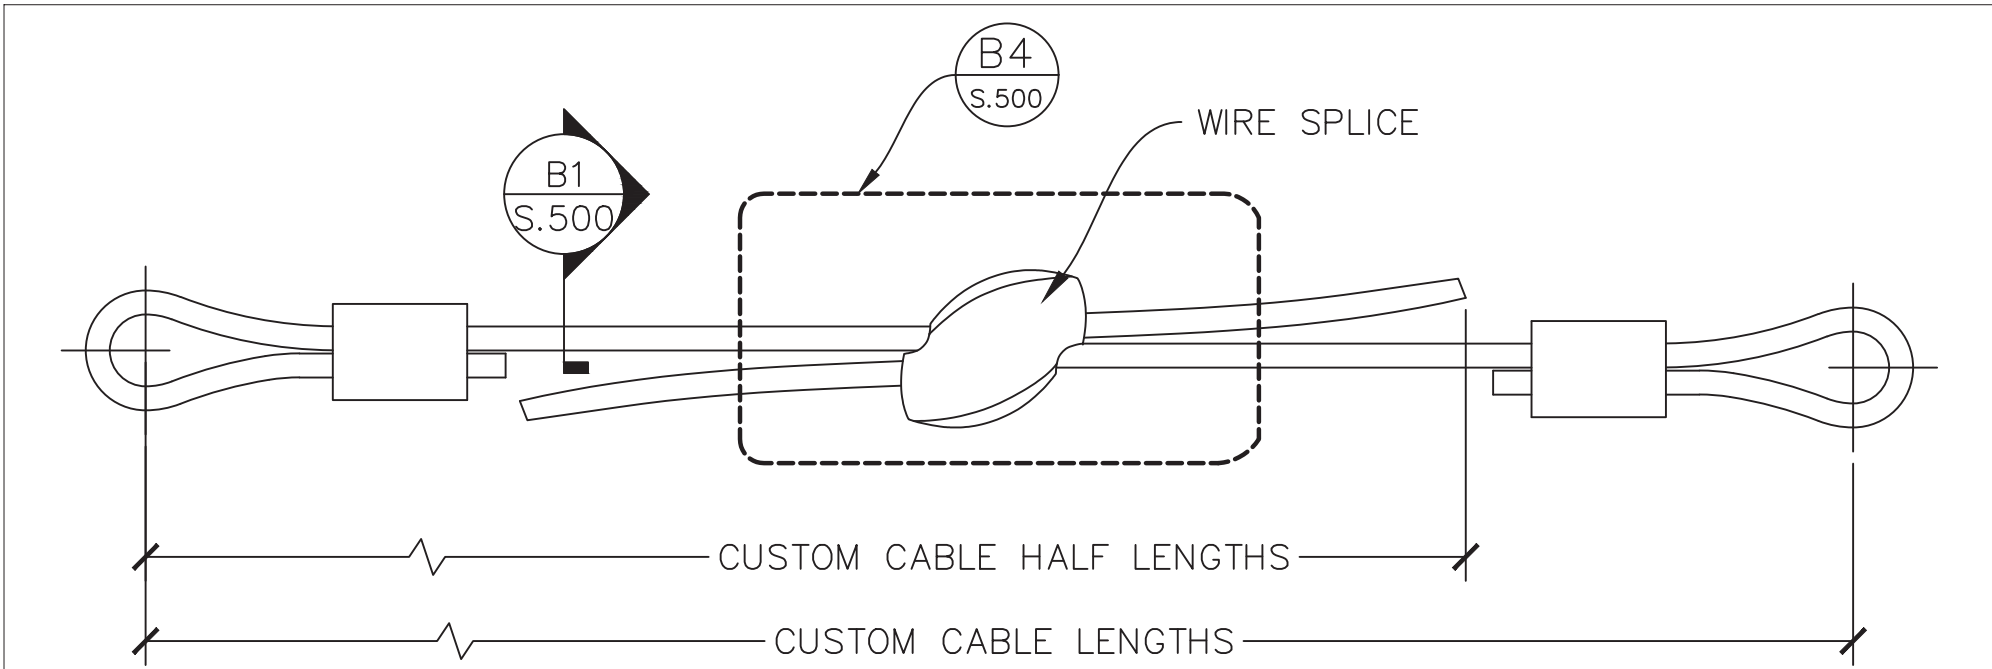

B2 PART: CABLE BRACE

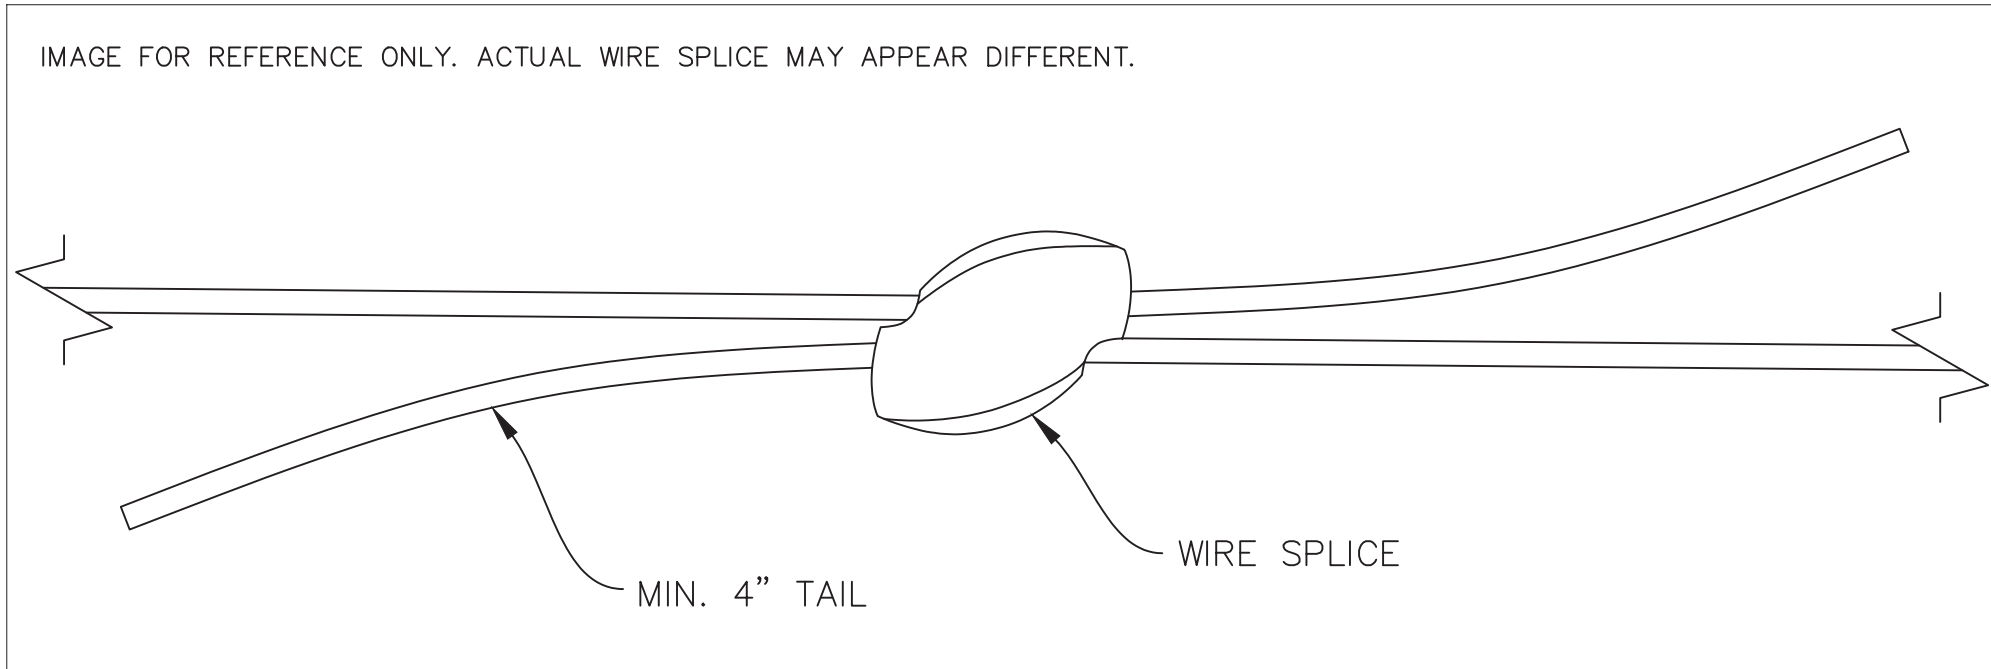

B4 CONNECTION: WIRE SPLICE

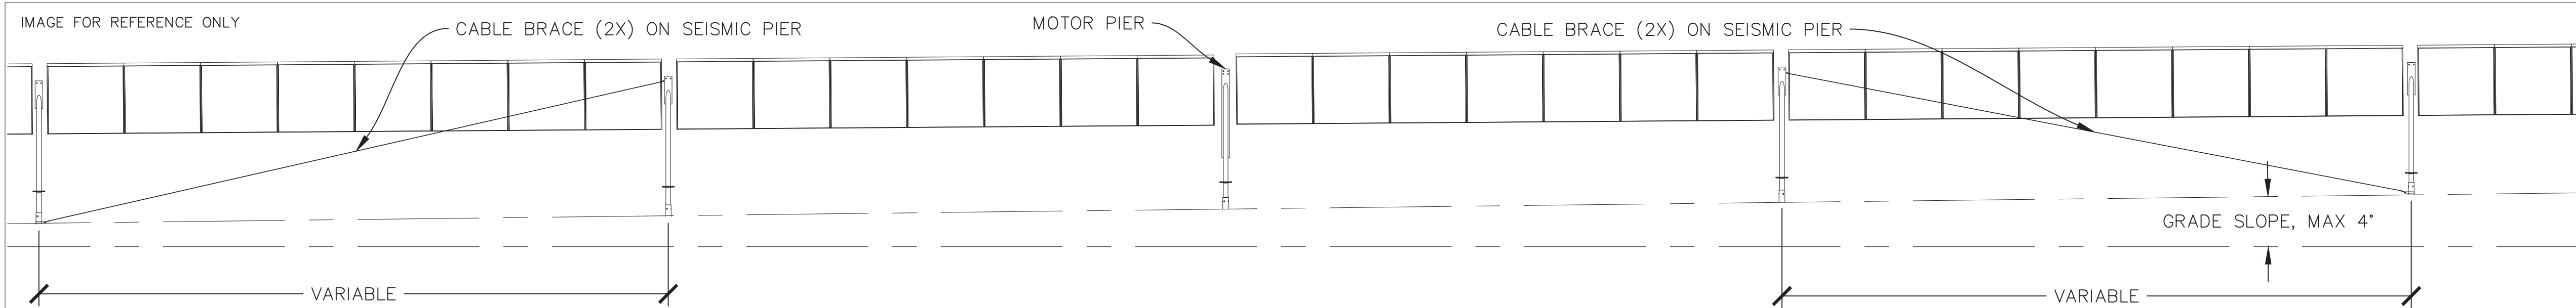

NOTE: CABLE BRACING APPLIES FOR ALL TTH

A1 VIEW: SEISMIC PIER CABLE BRACE

CUSTOMER

SEA OAK CAPITAL

SEA OAK CAPITAL
3320 CARDINAL DR., P.O. BOX 644318
VERO BEACH, FL 32964
(P) 772.633.2875

RACKING PROVIDER

APA SOLAR RACKING
20-345 COUNTY ROAD X
RIDGEVILLE CORNERS, OHIO 43555
(P) 419.267.5280
(F) 419.267.5214
WWW.APASOLAR.COM

RACKING TYPE

A-FRAME

ENGINEER OF RECORD

the ed group
architects & engineers

360 W. DUSSEL DR.
MAUMEE, OH 43537
(P) 419.725.7161 (F) 419.725.7160

PROFESSIONAL SEAL/STAMP

STATE OF OHIO
008462
PROFESSIONAL ENGINEER
07-1A-2025

SITE NAME: MADISON SOLAR
STATE: MADISON, CT 06443

SHEET REVISIONS

REV.	DESCRIPTION	DATE
A	INITIAL RELEASE	6/18/2025

APPROVED

DRAWN: JJO
REVIEWED: LB
APPROVED: JDI
SIZE: D

SHEET NAME
FULL ROW BRACING OVERVIEW




PROJECT NUMBER
250583

DRAWING NUMBER
S.500





REV.
A

SCALE IS REDUCED WHEN SHEET SIZE IS 11" x 17"

0/20/2025 11:41:54 AM J250100 21:25:31 E:\shared_dwg\dwg\proj\proj\2025\250583_madison.ctb madison.ctb and structural analysis\proj\250583_madison.ctb - frame_line_and_top.dwg

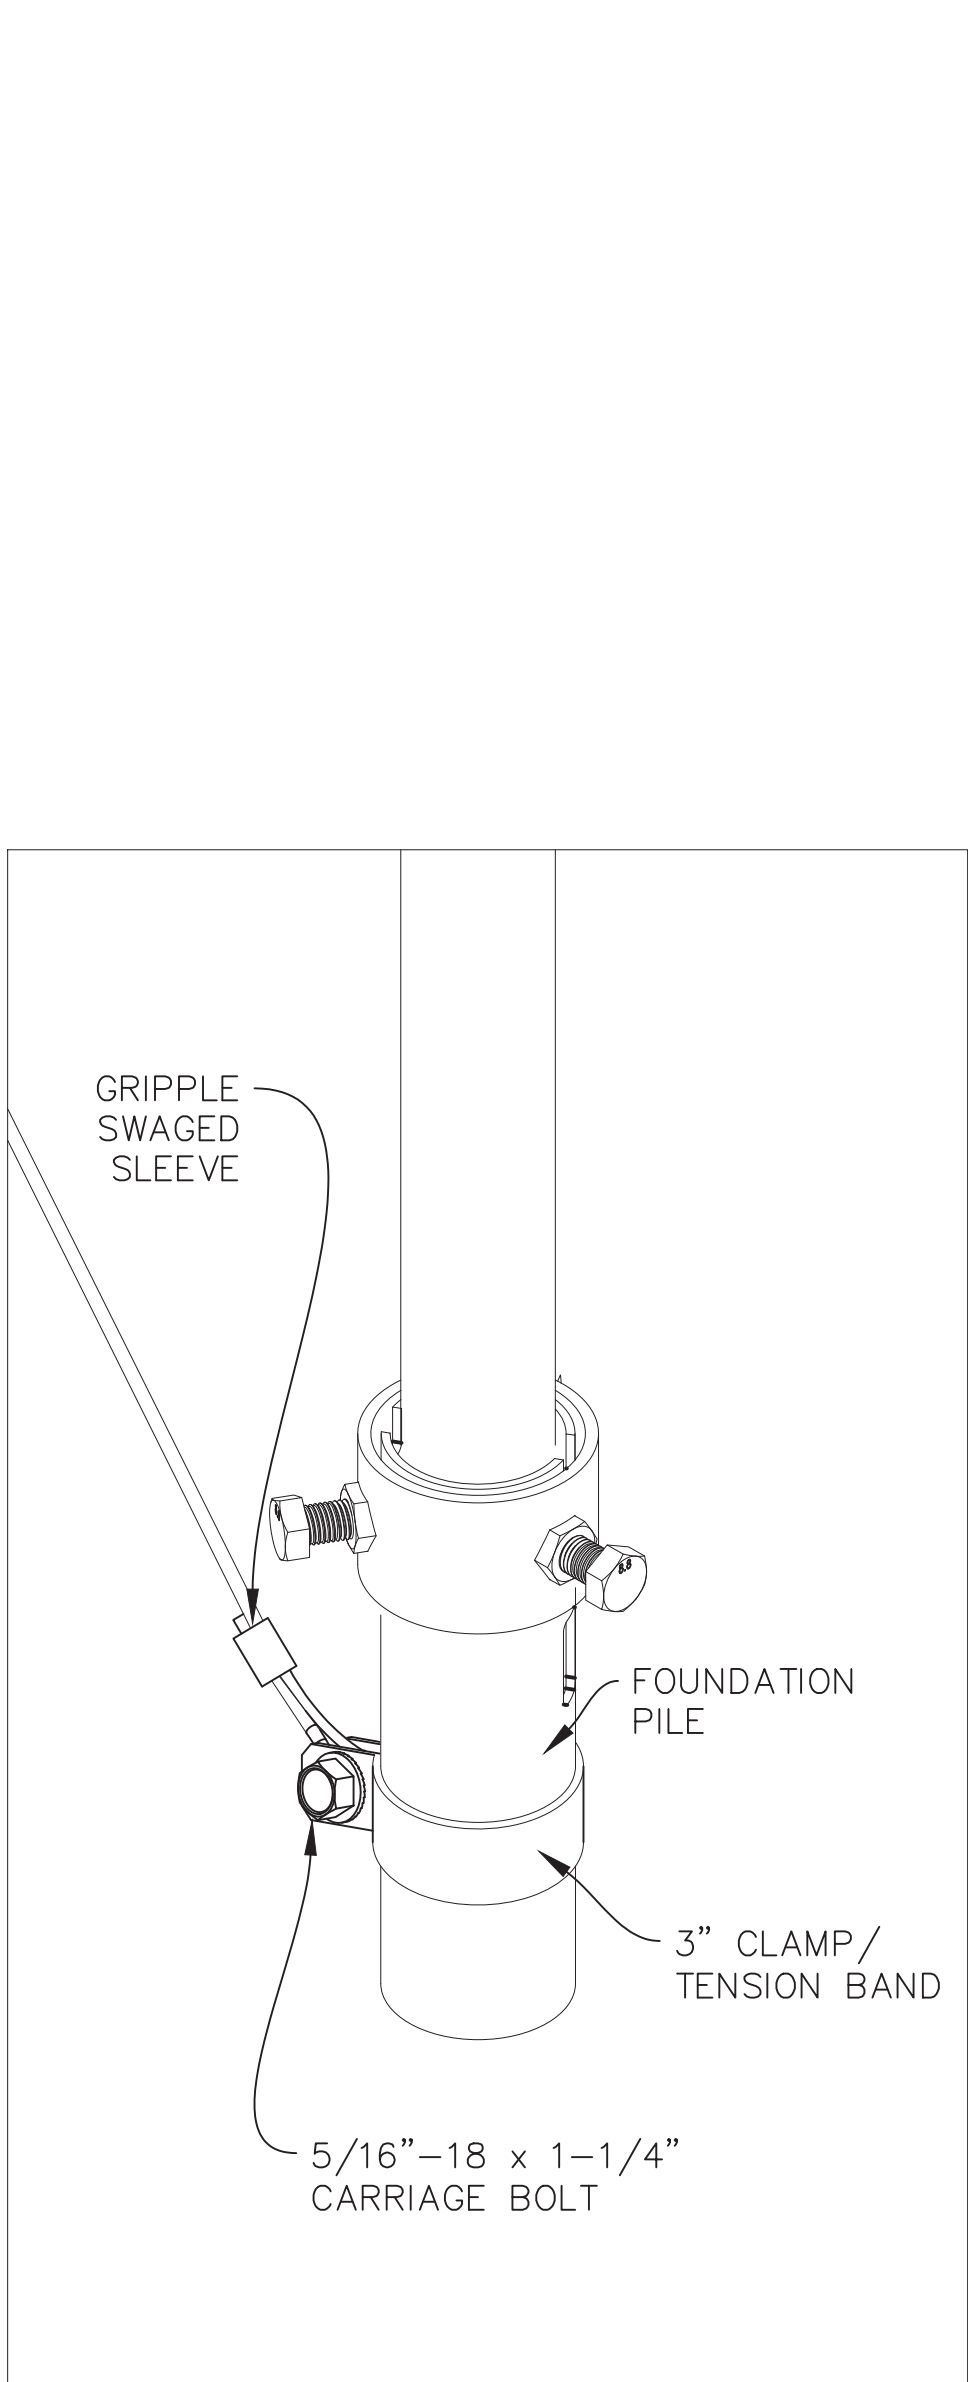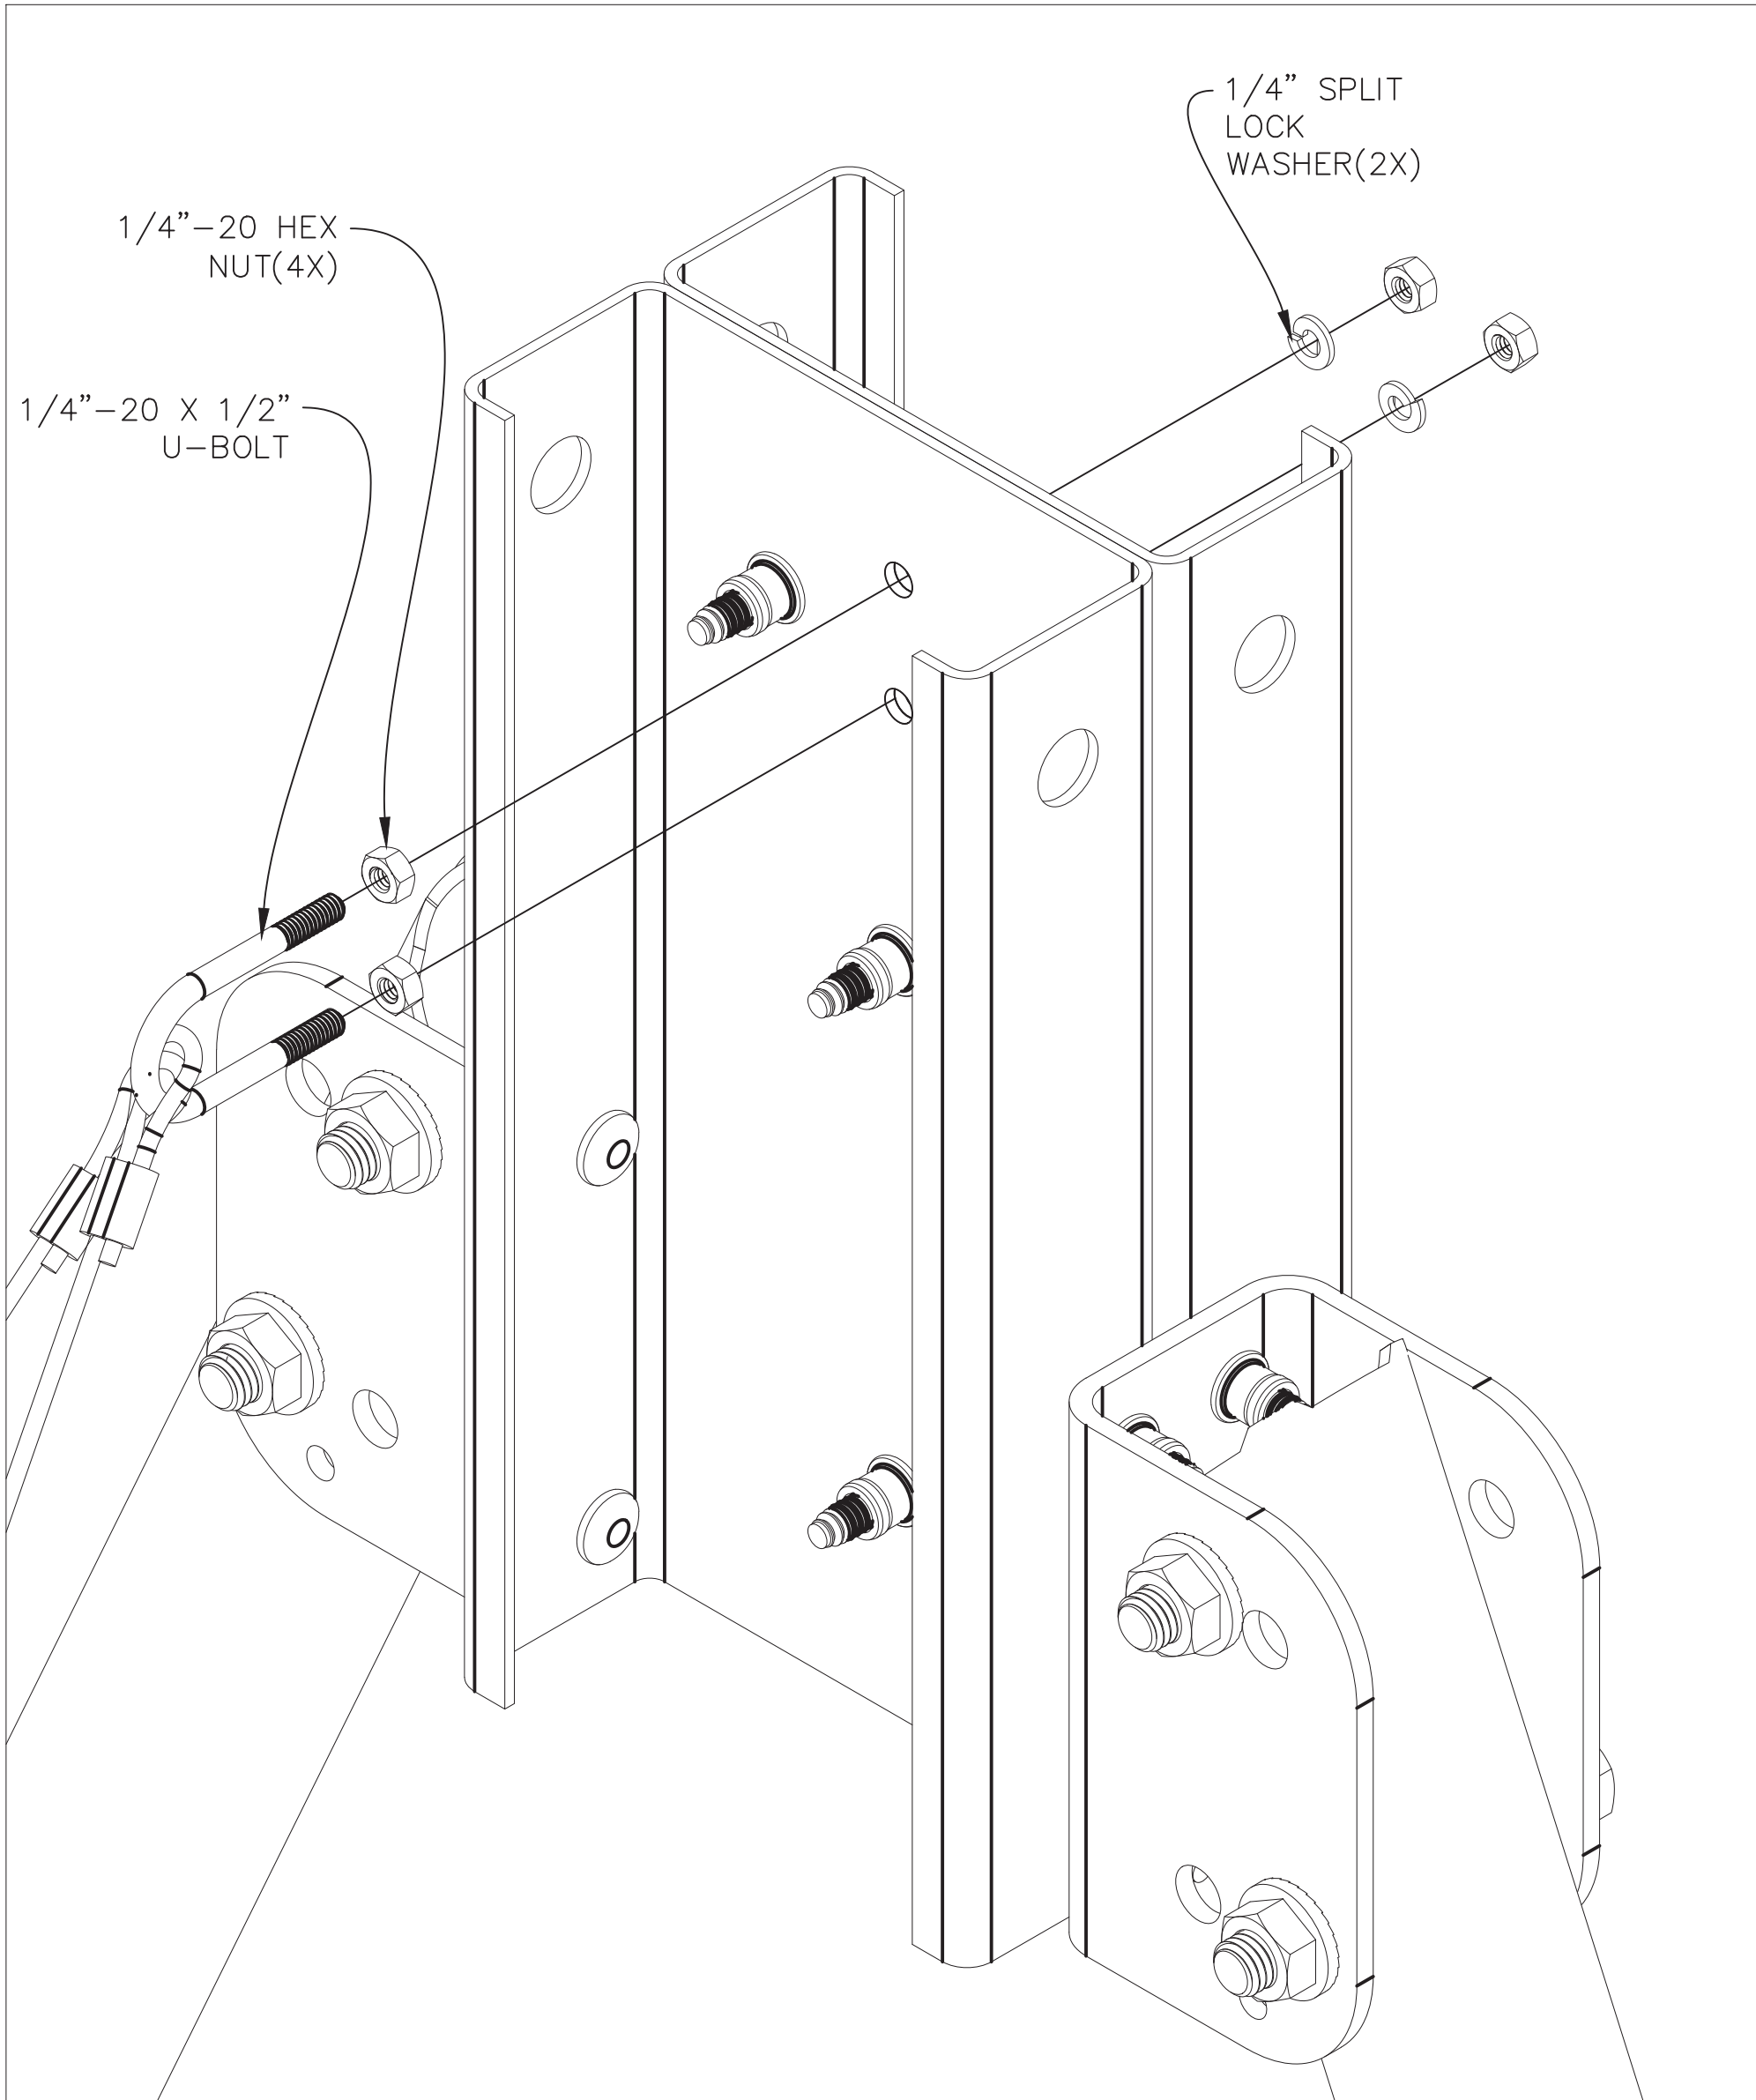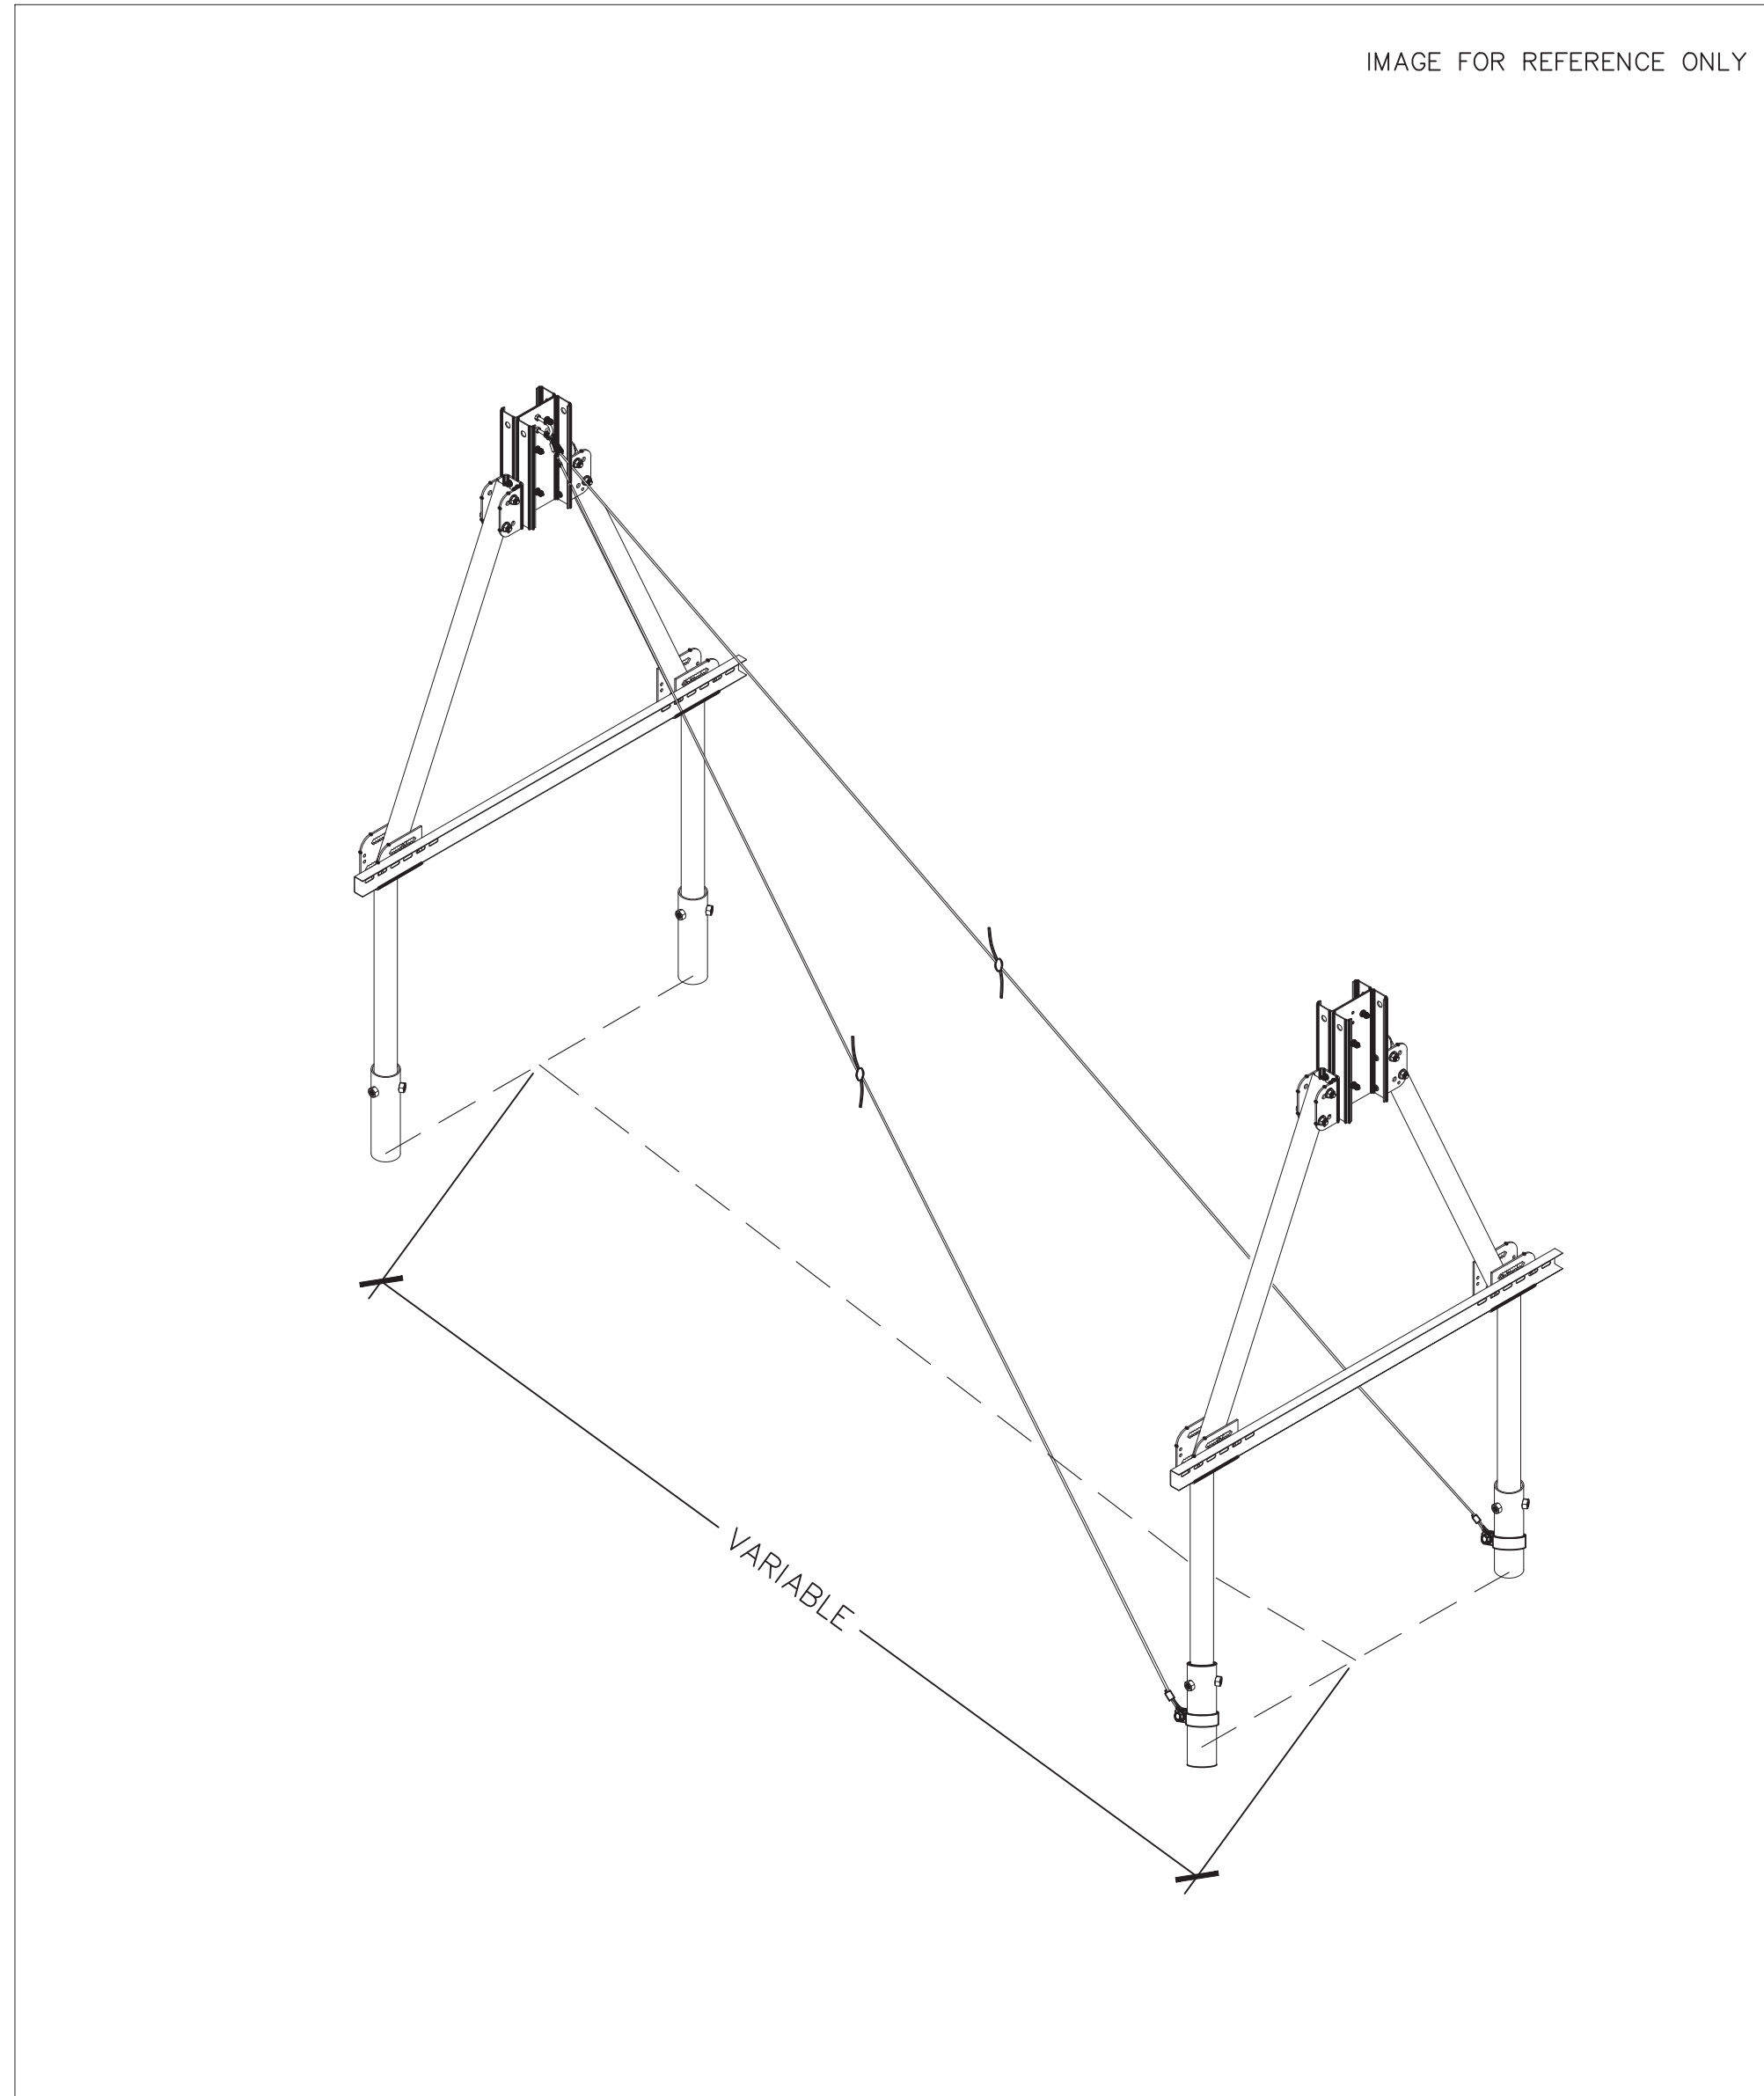

- NOTES:
- NORTH/SOUTH CABLE BRACE TO BE INSTALLED ON THE TWO PIERS CLOSEST TO THE MOTOR PIER.
 - THE TWO PIERS CLOSEST TO THE MOTOR PIER SHALL HAVE SEISMIC BUSHINGS INSTALLED.
 - CABLE BRACES TO BE CONNECTED TO THE FOUNDATION OF THE ADJACENT A-FRAME AS SHOWN IN VIEW A1.
 - MINIMUM CABLE BREAKING STRENGTH DETERMINED BY PROJECT SPECIFIC STRUCTURAL CALCULATIONS. SEE VIEW B1 ON S.500 SHEET.
 - BRACE CLAMPS TO BE LOCATED NO FURTHER THAN 7 INCHES FROM MIDPLANE OF CLAMP TO NOMINAL LEVEL GROUND.
 - CABLE TO BE STAINLESS STEEL AIRCRAFT CABLE.
 - CABLE MAY BE OF ANY CONFIGURATION (IE. 7X7 OR 7X19) AS LONG AS IT MEETS THE REQUIREMENTS LISTED ON THIS SHEET.
 - CABLE BRACES WILL TYPICALLY BE RECEIVED AS HALF LENGTHS WITH ONE END MANUFACTURED WITH A LOOP AND THE OTHER END FREE. TWO CABLES ARE USED TO CONSTRUCT A FULL LENGTH CABLE. THESE SHOULD BE FIELD FIT WITH A WIRE SPLICE AND ADJUSTED TO THE CORRECT LENGTH AND TENSION UPON INSTALLATION.
 - ENSURE CABLE IS CLEANLY CUT TO ENSURE PROPER ASSEMBLY.
 - ENSURE CABLE ENTERS CORRECT APERTURE OF WIRE SPLICE. THE FINAL LOOP SHOULD ONLY BE ABLE TO GET TIGHTER UNDER LOAD, NOT LOOSER.
 - DEAD END OF FIELD MADE CABLE MUST EXTEND MIN. 4" FROM THE END OF THE SWAGED SLEEVE.
 - LOOPED END RECOMMENDED TO EXTEND 3" FROM WIRE SPLICE TO CLAMP BOLT.
 - WHEN PROPERLY INSTALLED, FIELD MADE CABLE LOOPS USING THE PROVIDED WIRE SPLICES AND METHOD PRESENTED HERE, ARE CAPABLE OF ACHIEVING ADEQUATE BREAKING STRENGTH.
 - CABLES SHALL BE INSTALLED TAUT.

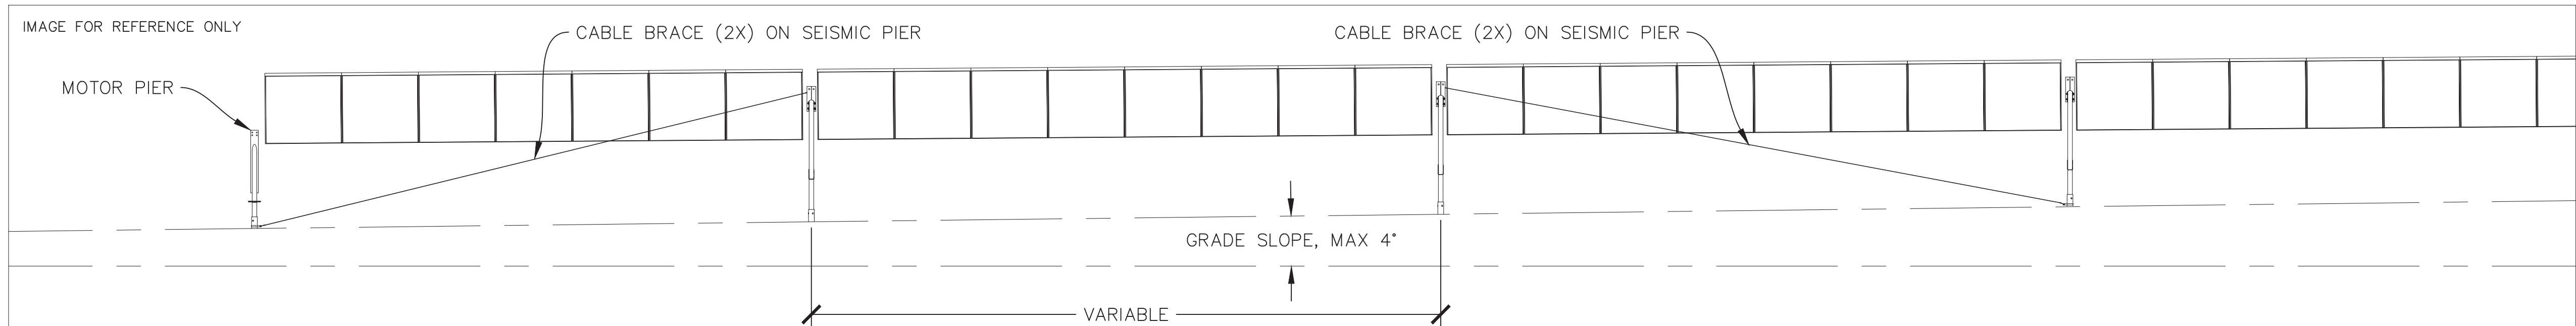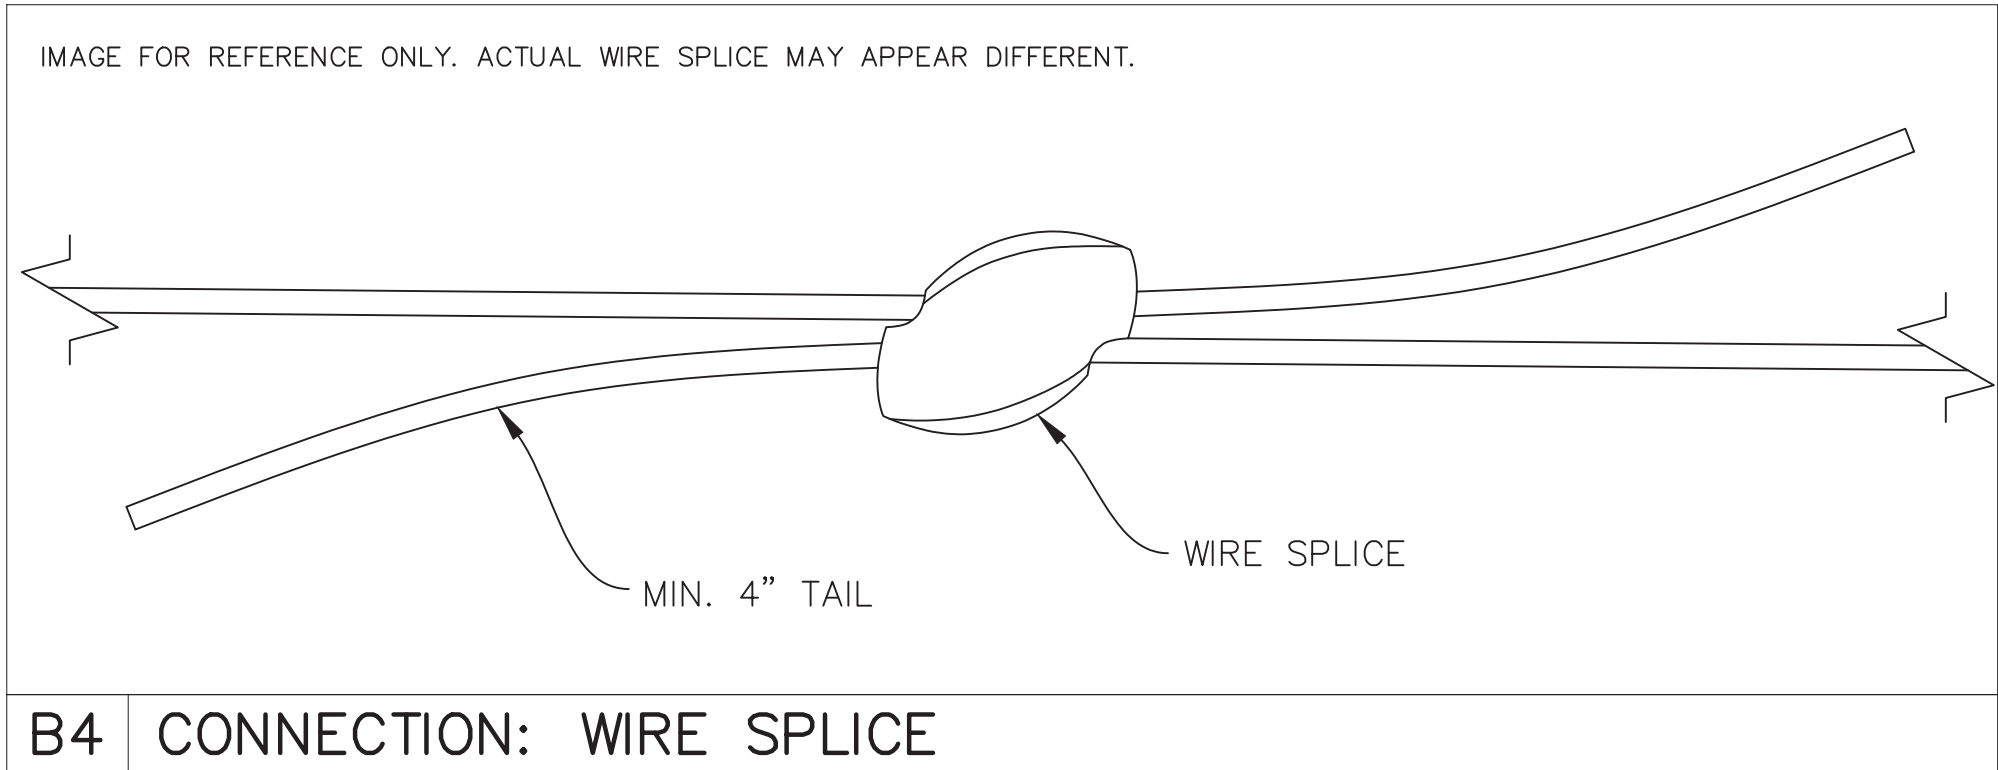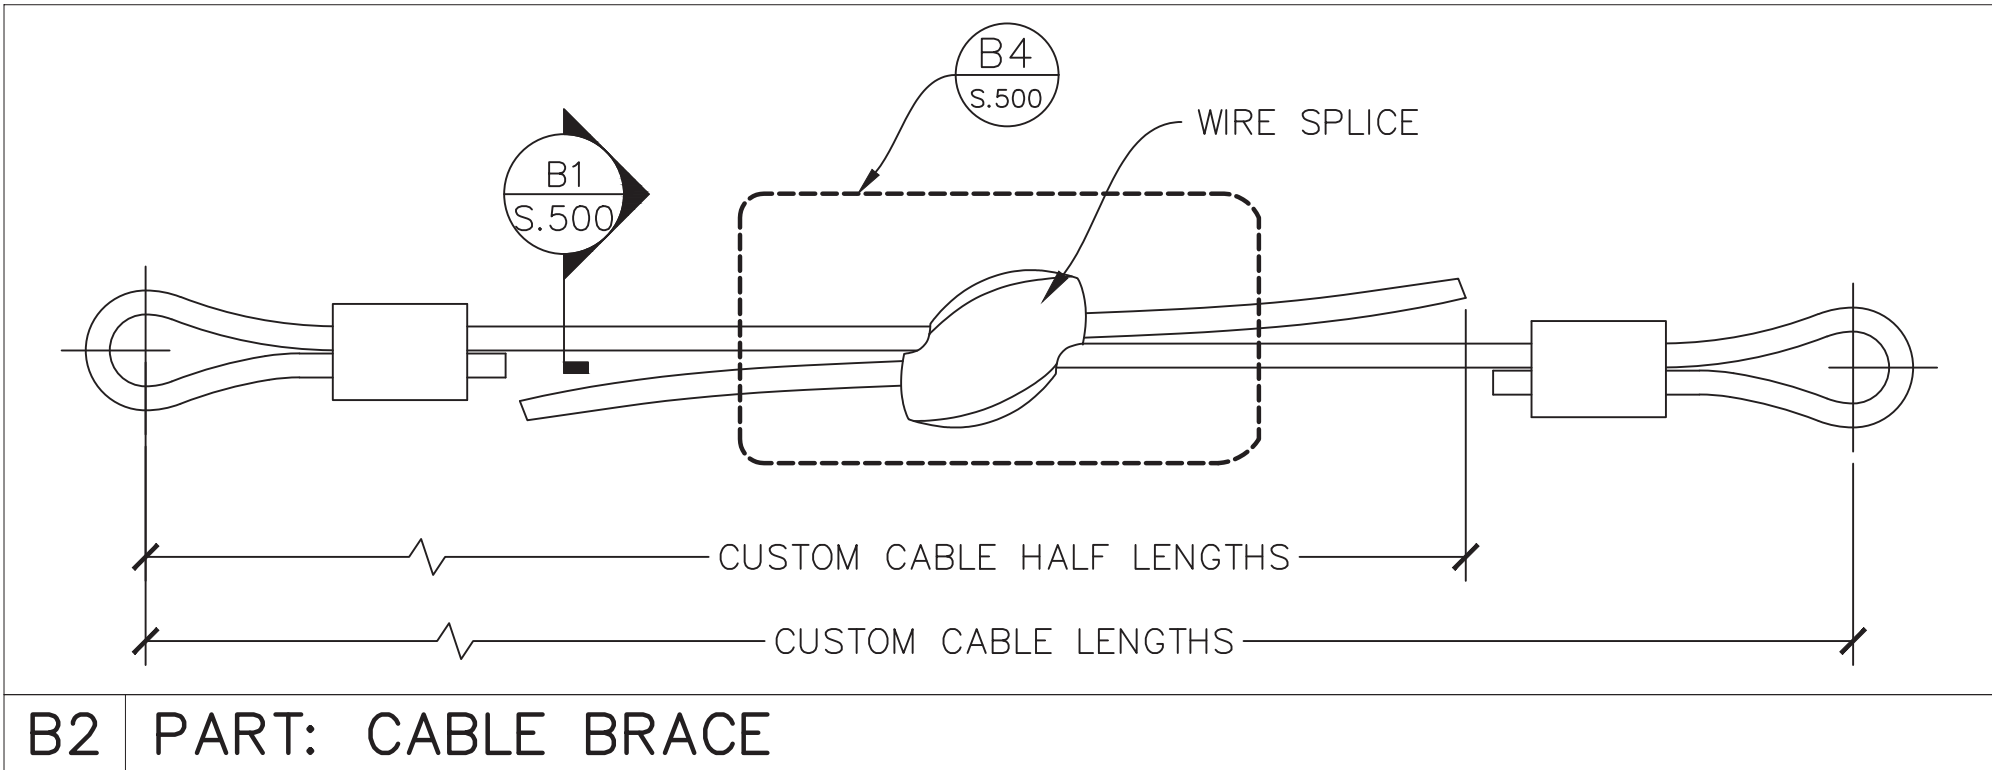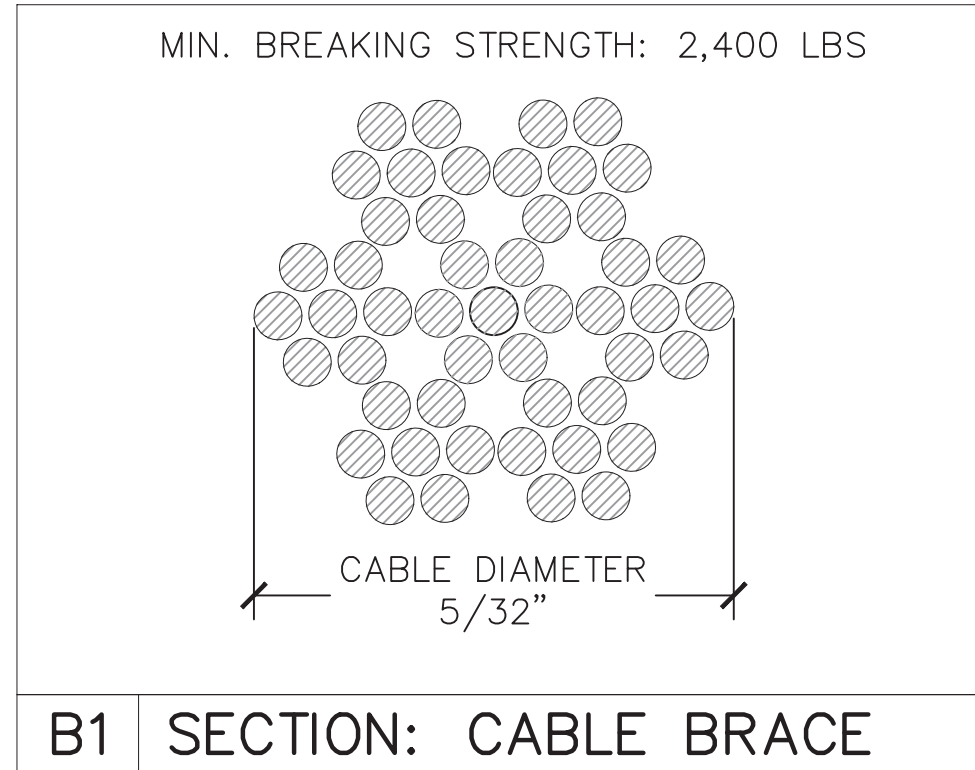

CUSTOMER

SEA OAK CAPITAL

3320 CARDINAL DR, P.O. BOX 644318
VERO BEACH, FL 32964
(P) 772.633.2875

RACKING PROVIDER

APA SOLAR RACKING

20-345 COUNTY ROAD X
RIDGEVILLE CORNERS, OHIO 43555
(P) 419.267.5280
(F) 419.267.5214
WWW.APASOLAR.COM

RACKING TYPE

A-FRAME

ENGINEER OF RECORD

the ed group
architects & engineers

360 W. DUSSEL DR.
MAUMEE, OH 43537
(P) 419.725.7161 (F) 419.725.7160

PROFESSIONAL SEAL/STAMP

STATE OF CONNECTICUT
JAMES J. ANNE
003462
LICENSED PROFESSIONAL ENGINEER
07-1A-2005

SITE NAME: MADISON SOLAR
STATE: MADISON, CT 06443

SHEET REVISIONS

REV.	DESCRIPTION	DATE
A	INITIAL RELEASE	6/18/2025

APPROVED

DRAWN: JJO
REVIEWED: LB
APPROVED: JDI
SIZE: D

SHEET NAME: PARTIAL ROW BRACING OVERVIEW

PROJECT NUMBER: 250583

DRAWING NUMBER: S.501
REV: A