


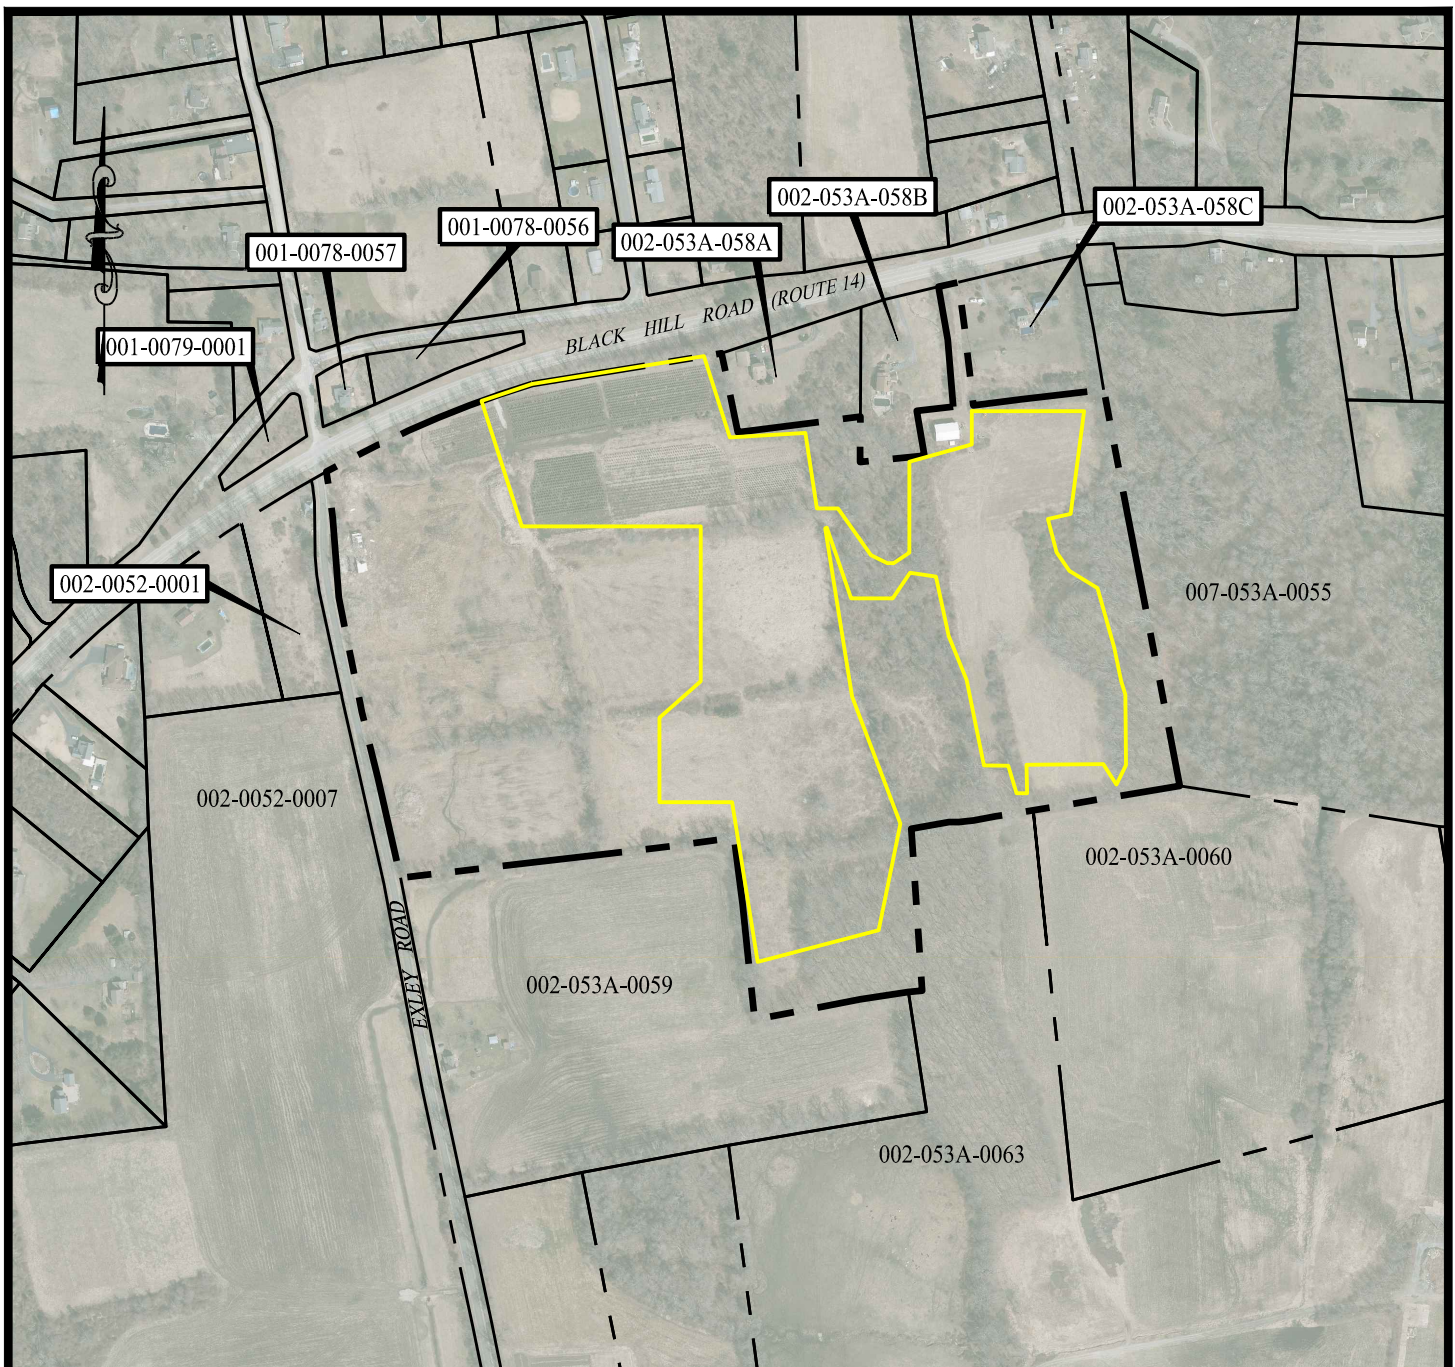

LEGEND

	PROPERTY LINE
	ADJOINING LOT LINE
	PROJECT AREA

MAP NOTES:

1. BASE MAP TAKEN FROM CT ECO 2019 AERIAL PHOTOGRAPHY.
2. PROPERTY INFORMATION TAKEN FROM TOWN OF PLAINFIELD GIS.



SOLLI
ENGINEERING
501 Main Street, Monroe, CT 06468
T: (203) 880-5455 F: (203) 880-9695

ABUTTING PARCELS MAP

0 EXLEY ROAD
PLAINFIELD, CONNECTICUT

Project #:	24120501
Plan Date:	08/12/25
Scale:	1" = 500'
Figure:	4