


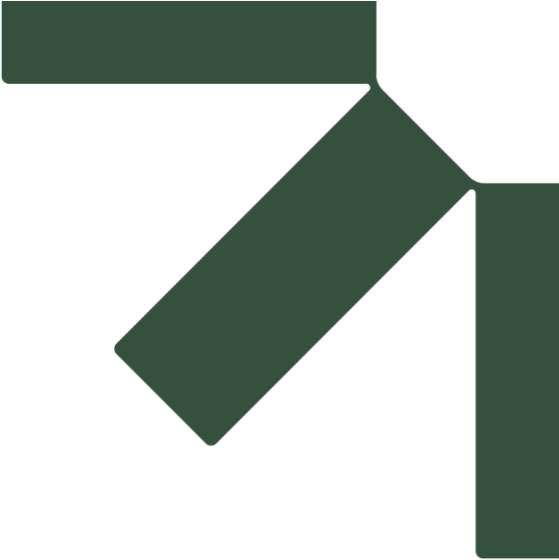

Appendix H Photosimulations


Environmental Assessment – Proposed 1.82-Megawatt AC Ground-Mounted Photovoltaic Solar Facility to be Located at 81 and 93 Lake Street in Manchester, Connecticut

Connecticut Siting Council

Lodestar Energy

SLR Project No.: 145.021632.00001

July 31, 2025

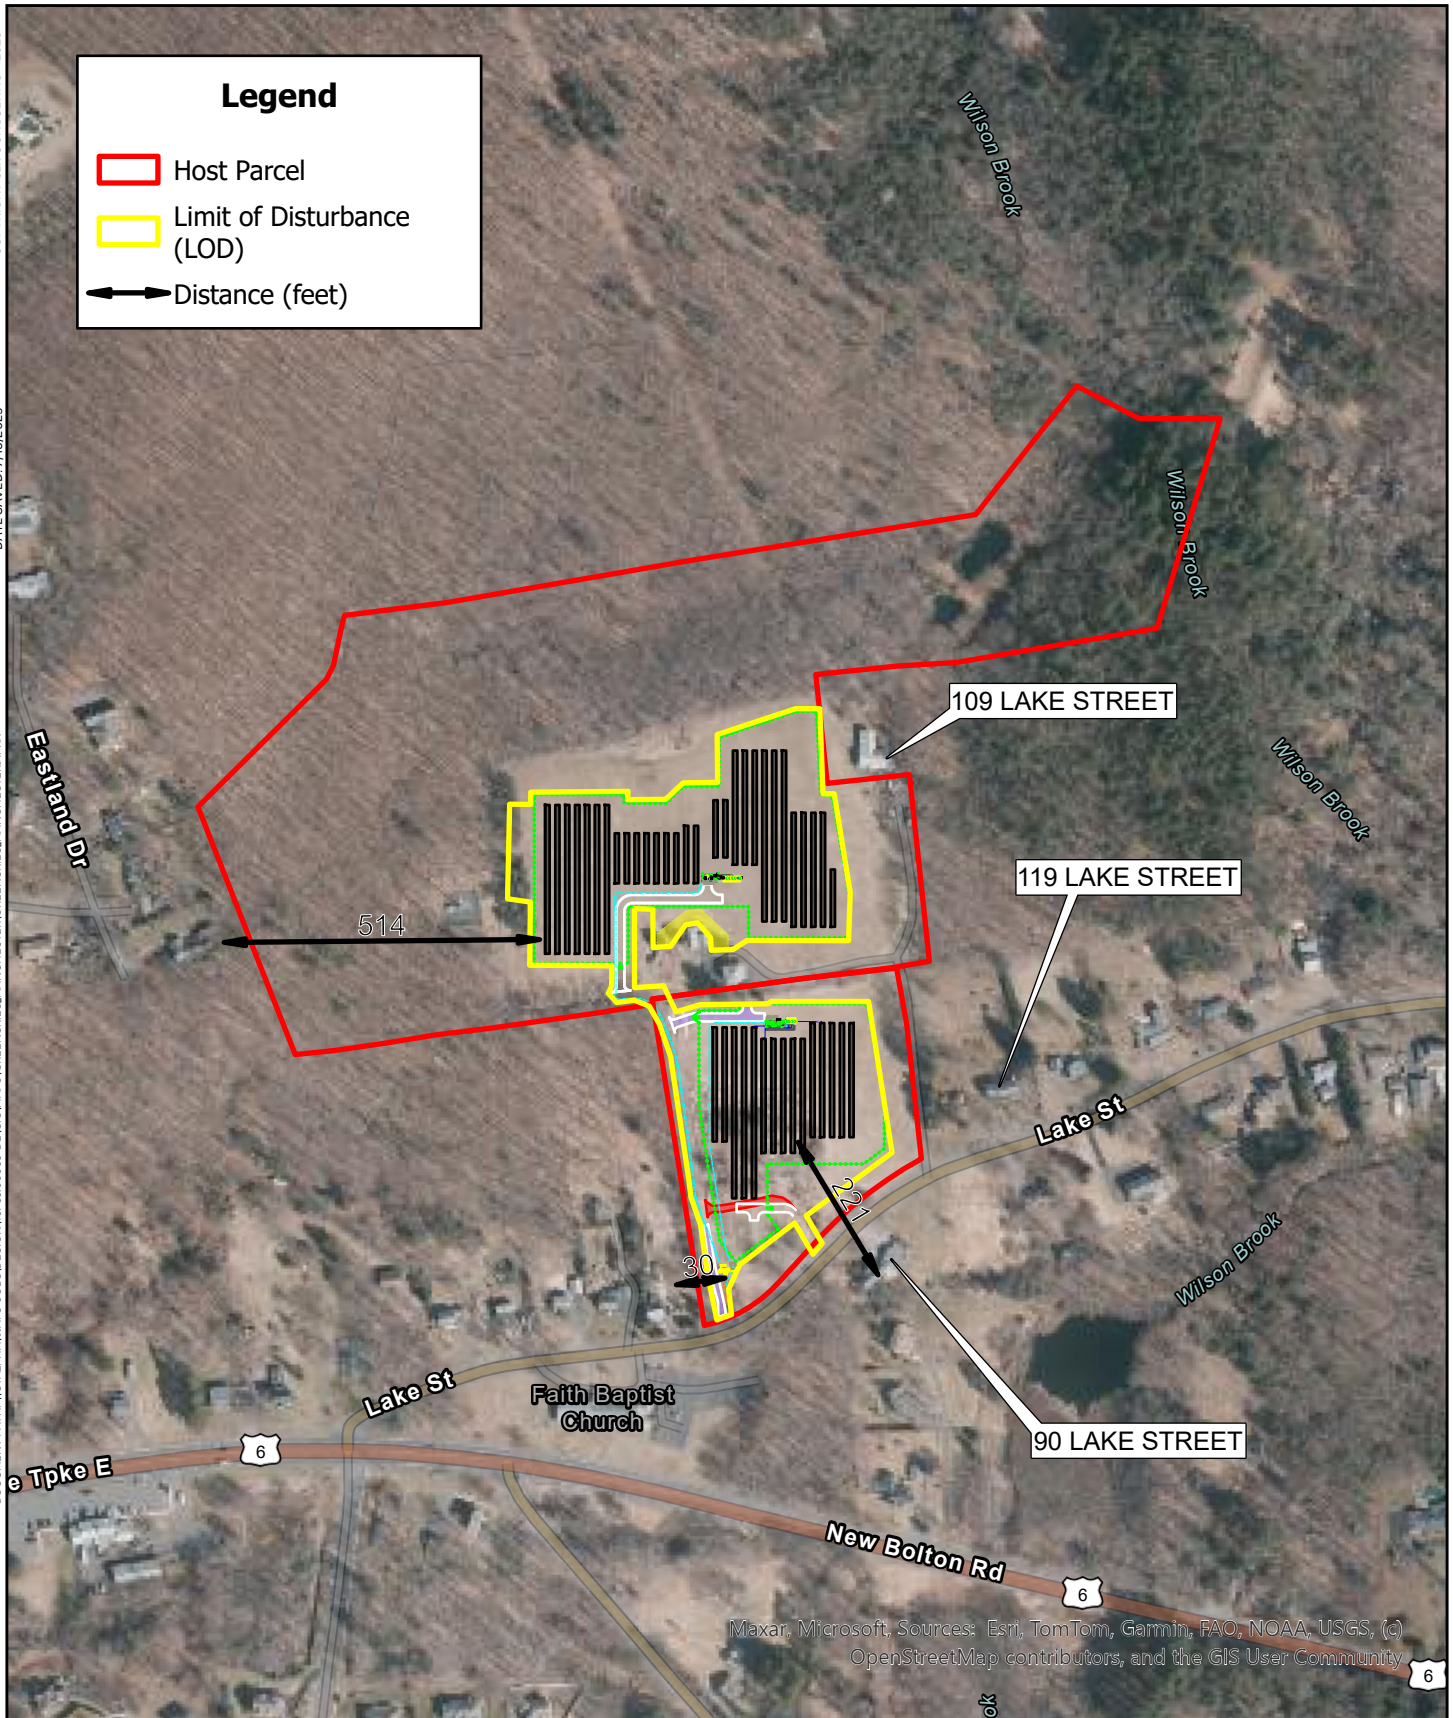

Maxar, Microsoft, Sources: Esri, TomTom, Garmin, FAO, NOAA, USGS, (c) OpenStreetMap contributors, and the GIS User Community

SLR

99 REALTY DRIVE
CHESHIRE, CT 06410
203.271.1773

VISIBILTY MAP

PROPOSED PV SOLAR FACILITY
GREENSKIES CLEAN ENERGY, LLC


81 & 93 LAKE STREET
MANCHESTER, CT

N

0 350

Feet

SCALE	1" = 350'
DATE	7/16/2025
PROJ. NO.	145.021632.00001
FIG. 8	

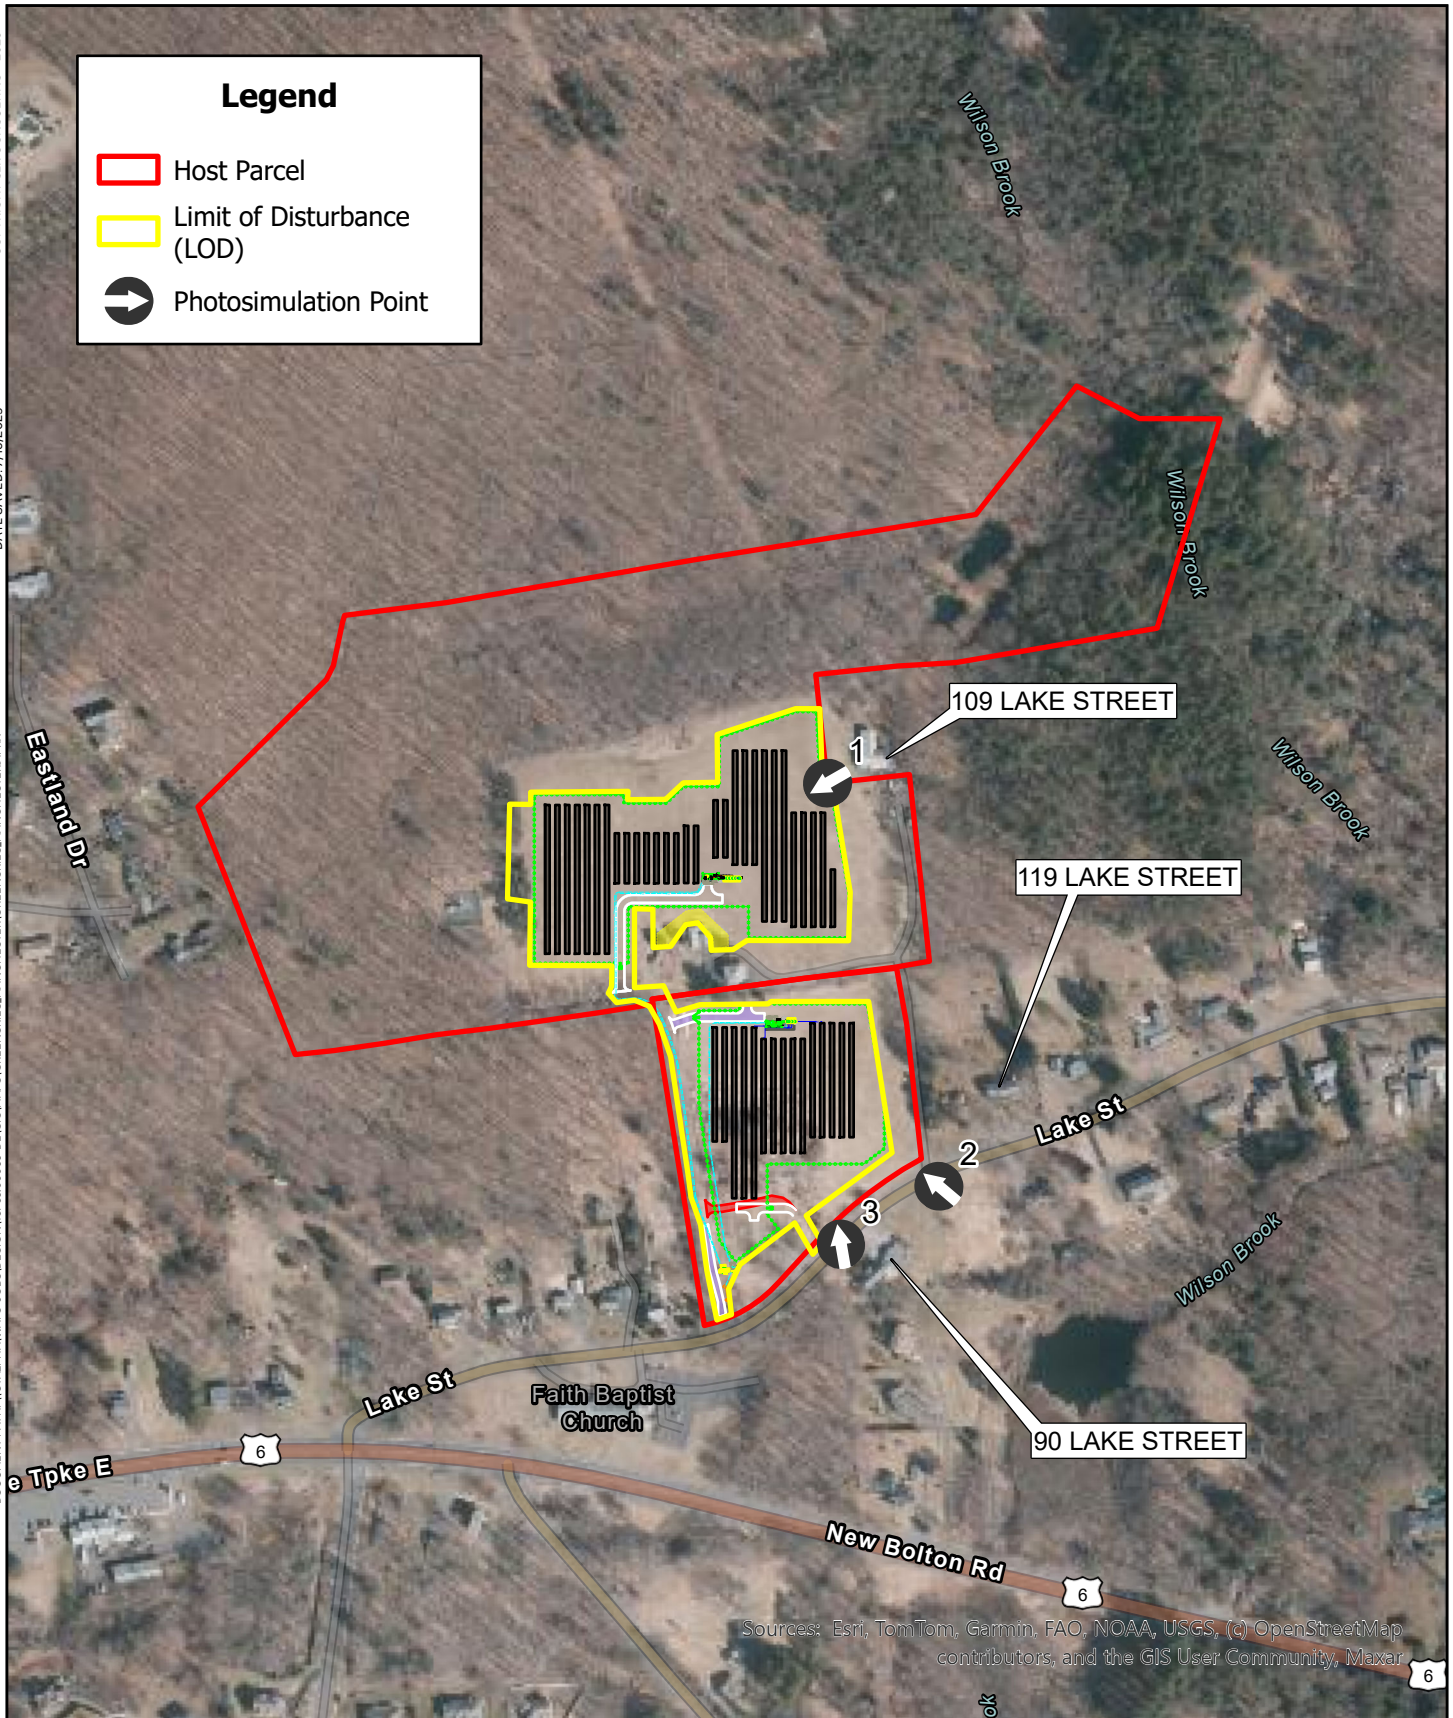


SLR

99 REALTY DRIVE
CHESHIRE, CT 06410
203.271.1773

PHOTOSIMULATION KEY MAP

PROPOSED PV SOLAR FACILITY
GREENSKIES CLEAN ENERGY, LLC
81 & 93 LAKE STREET
MANCHESTER, CT

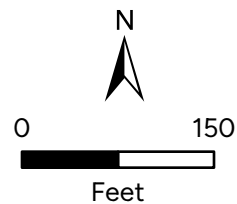

SCALE 1" = 150'

DATE 7/16/2025

145.021632.00001

PROJ. NO.

FIG. 10





