


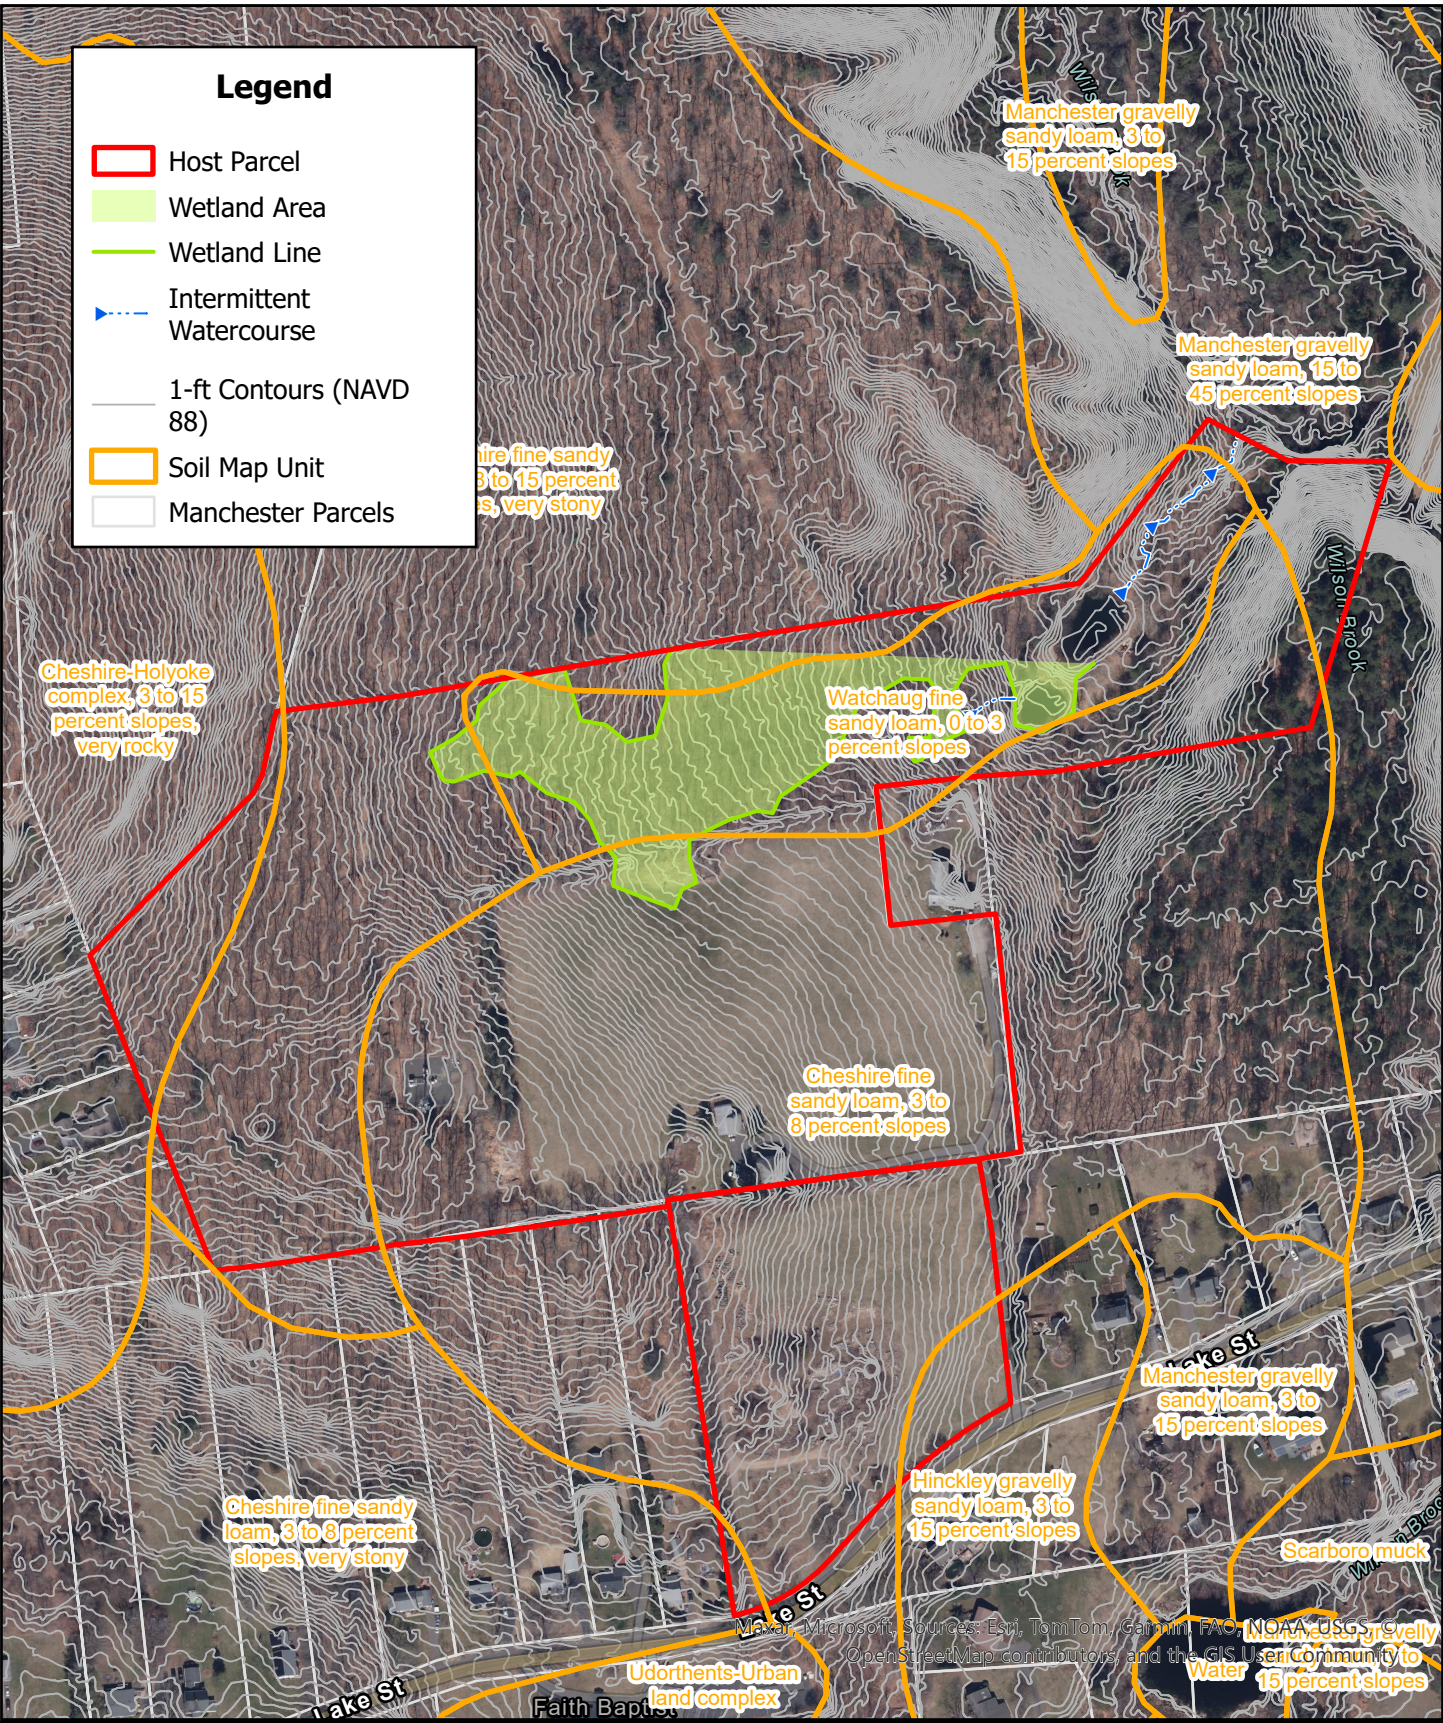


SLR

99 REALTY DRIVE
CHESHIRE, CT 06410
203.271.1773

EXISTING CONDITIONS

PROPOSED PV SOLAR FACILITY
GREENSKIES CLEAN ENERGY, LLC

81 & 93 LAKE STREET
MANCHESTER, CONNECTICUT

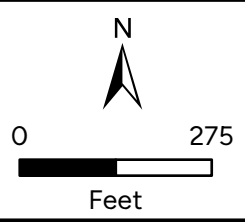

SCALE	1" = 275'
DATE	7/16/2025
PROJ. NO.	145.021632.00001
Figure 5	