


EXHIBIT D

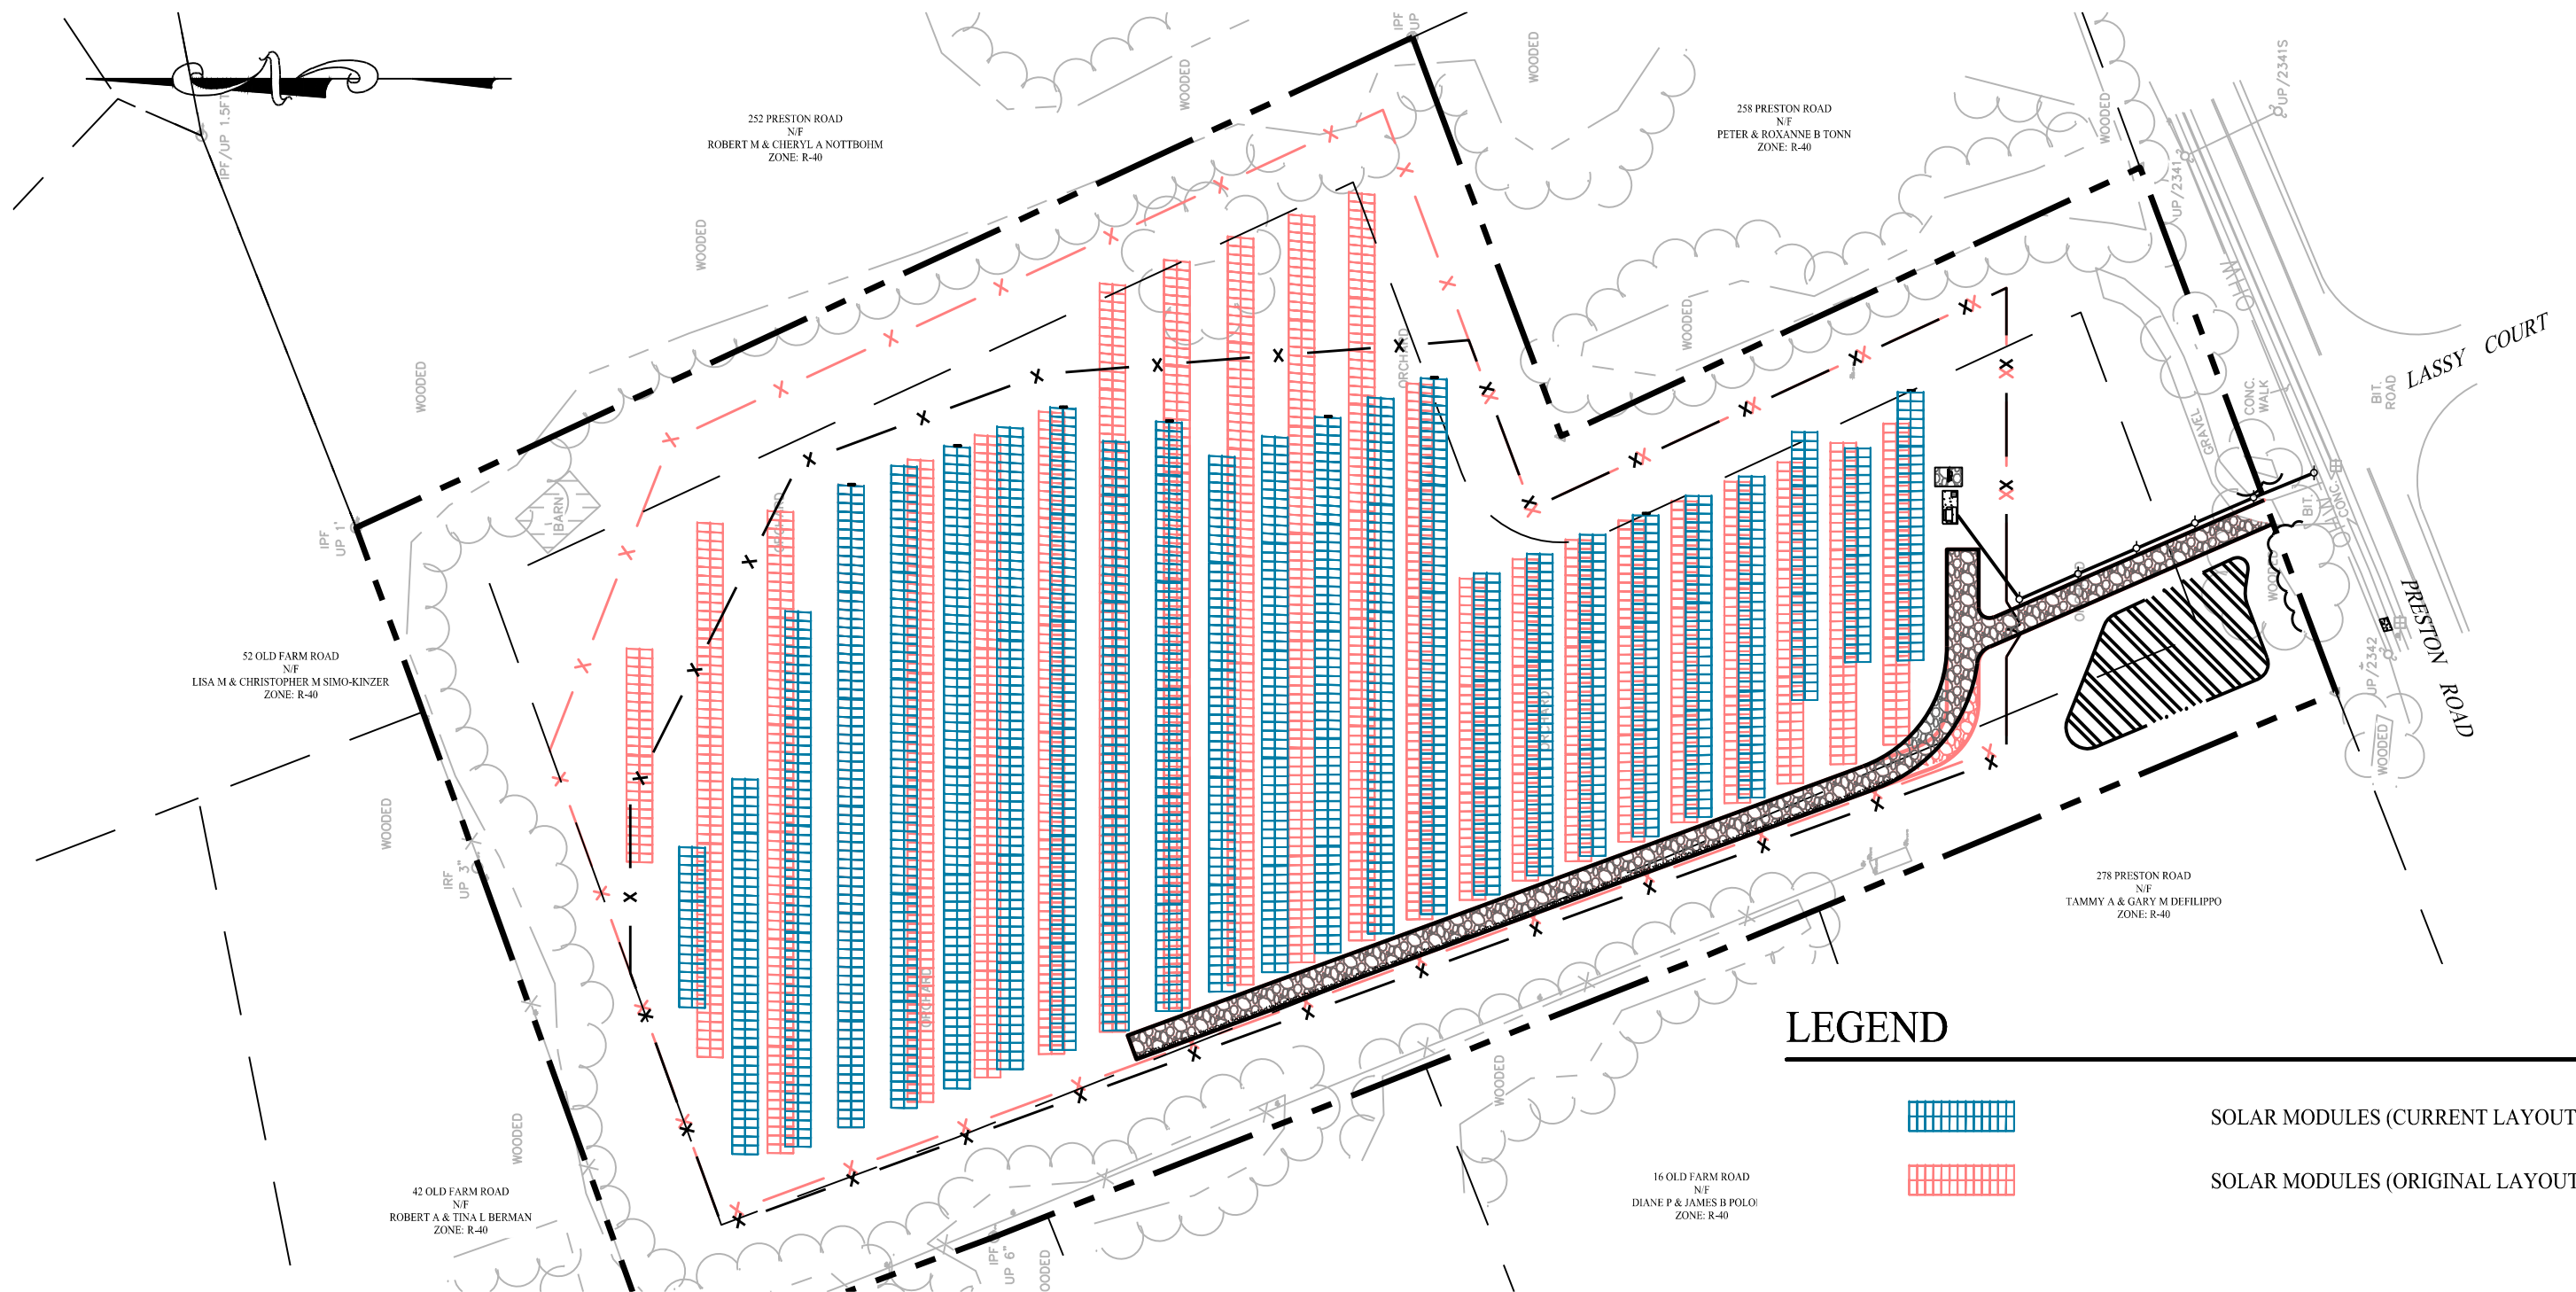

LEGEND



SOLAR MODULES (CURRENT LAYOUT)



SOLAR MODULES (ORIGINAL LAYOUT)



Rev. #:	Date	Description

SOLLI ENGINEERING
 11 Vanderbilt Ave., Norwood, MA
 T: (781) 352-8491 | F: (203) 880-9695

Drawn By:	AWC
Checked By:	KMS
Project #:	24121701
Plan Date:	02/20/26
Scale:	1" = 80'

Project: **PROPOSED SOLAR PHOTOVOLTAIC ARRAY**
 270 PRESTON ROAD
 PLYMOUTH, CONNECTICUT

Sheet Title: **SOLAR PANEL OVERLAY EXHIBIT**

SHEET #: **EX-1**