



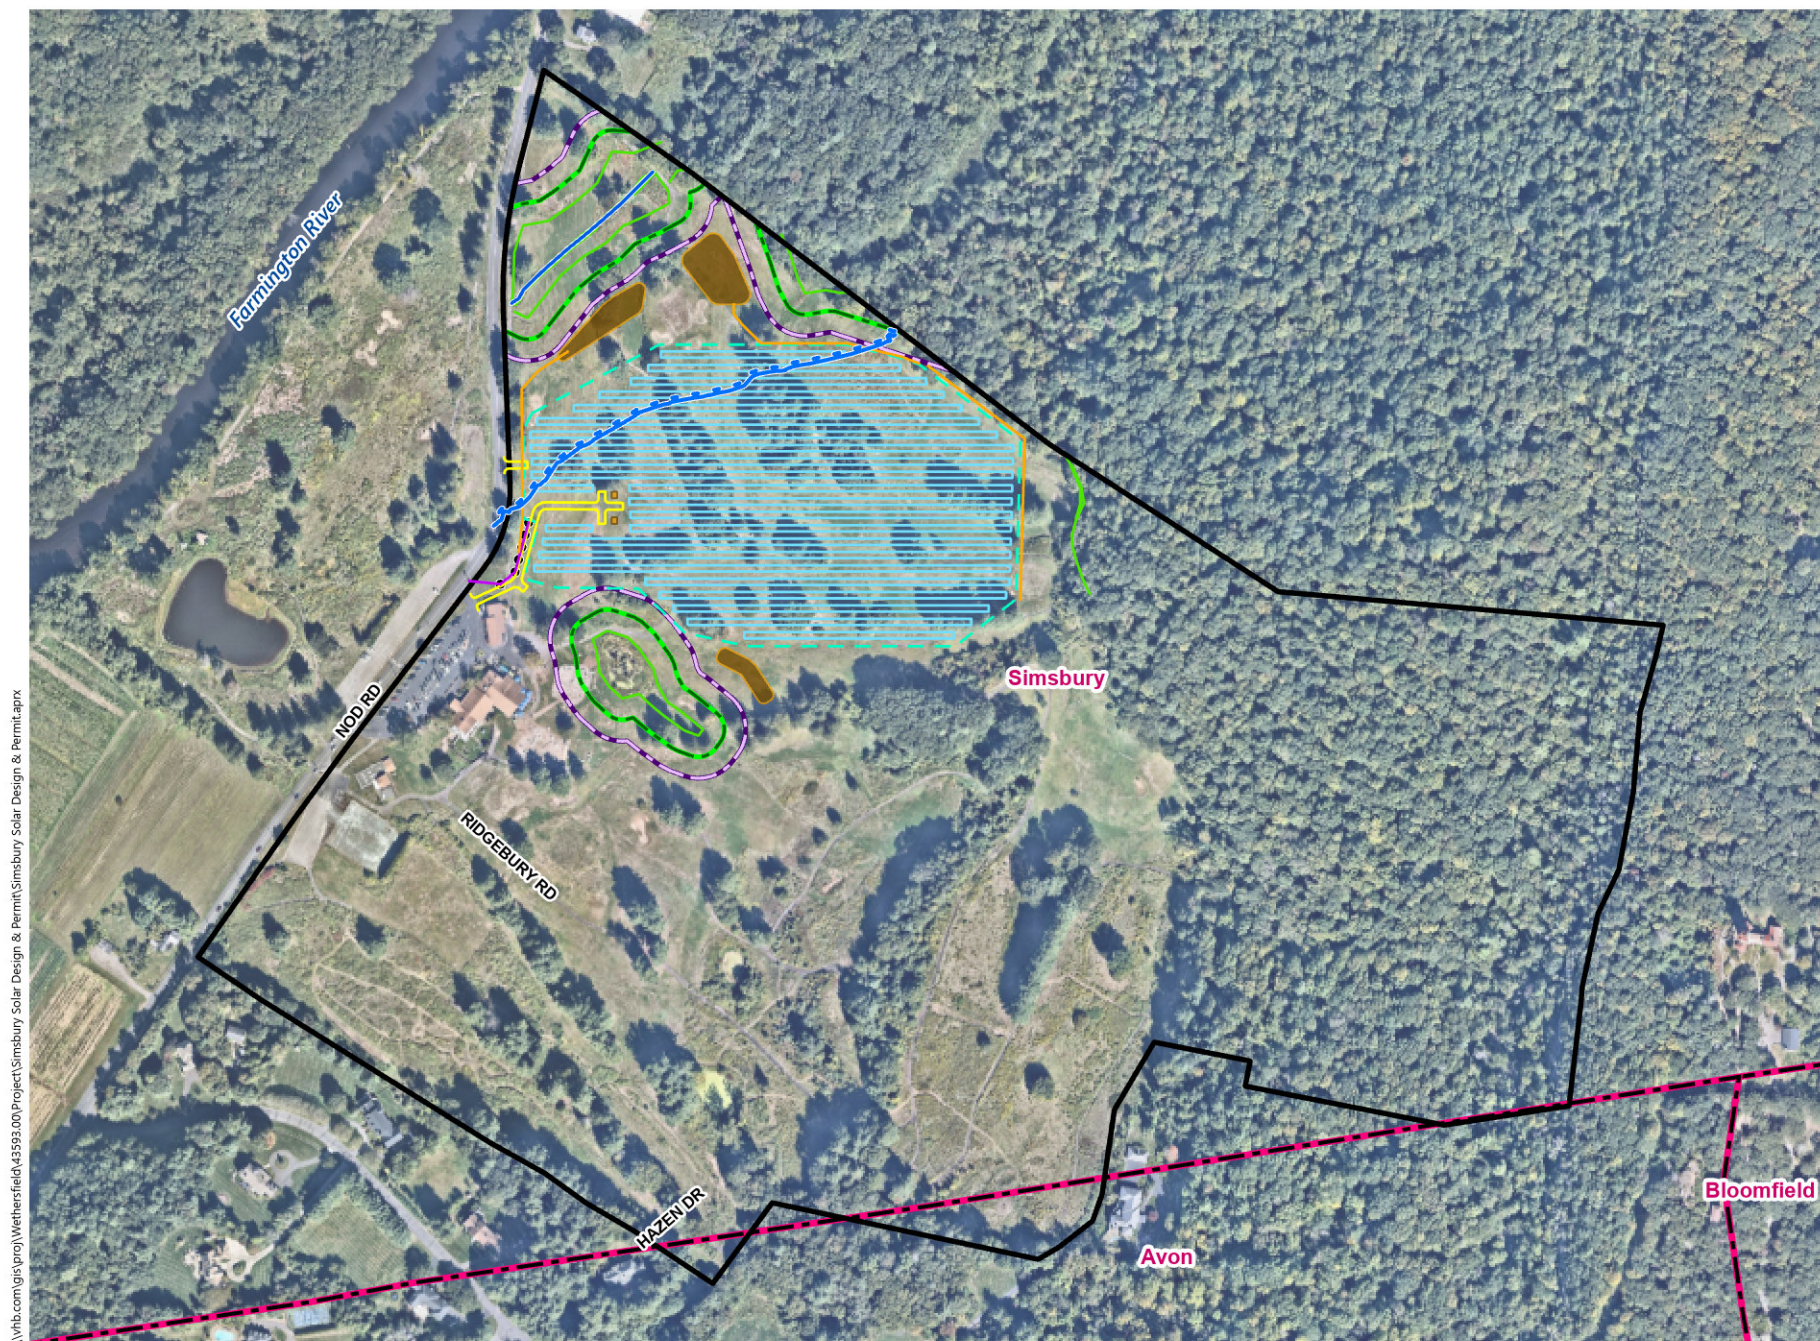

\\vhb.com\gis\proj\Wethersfield\43593.00\Project\Simsbury Solar Design & Permit\Simsbury Solar Design & Permit.aprx

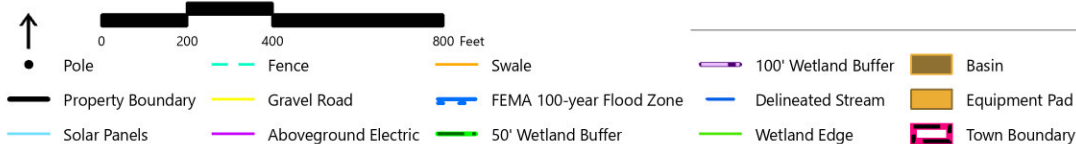

LSE Lynx Solar

Simsbury, Connecticut

Project Layout Map

Source: VHB, CTDEEP, ESRI