
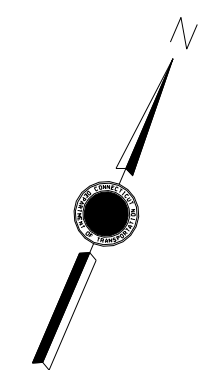


**PROJECT 102_0303
BRIDGE REPLACEMENT
CONSTRUCTION 05-07**

SEGMENT 4

NORWALK

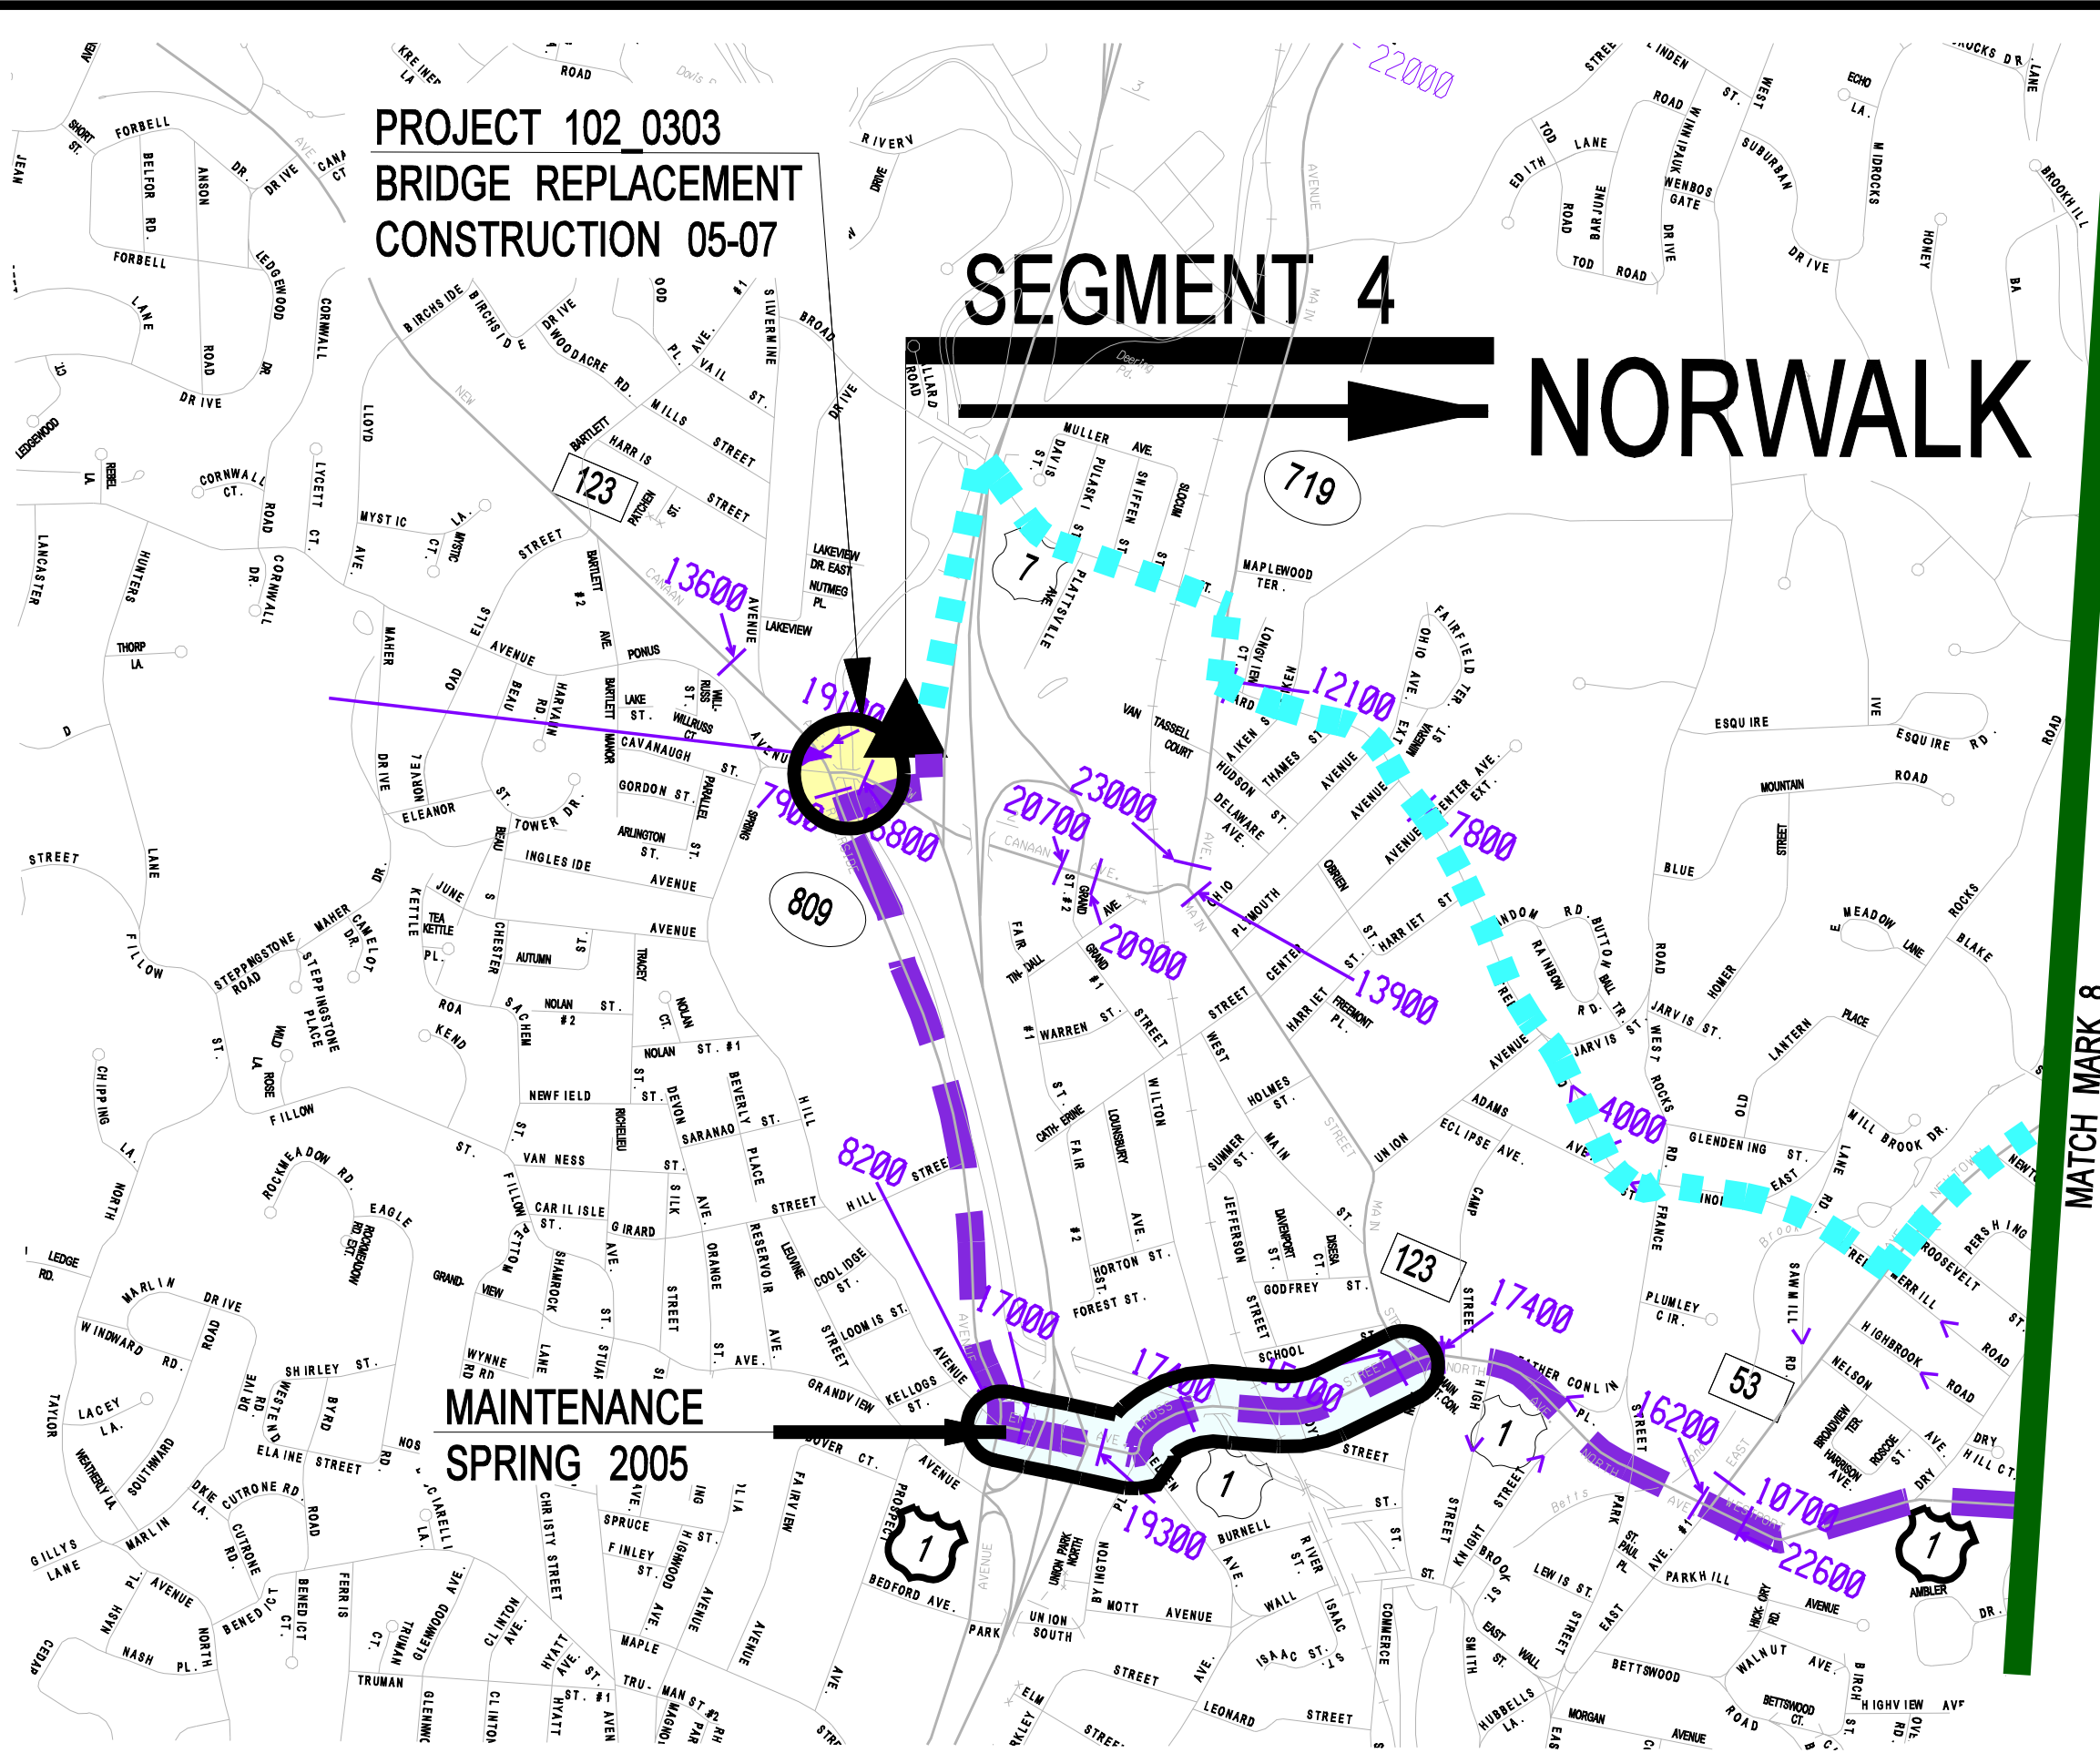


ADT DATA:
MILFORD YEAR 2000
STRATFORD YEAR 2001
BRIDGEPORT YEAR 2001
FAIRFIELD YEAR 2001
WESTPORT YEAR 2002
NORWALK YEAR 2002

- EAST DEVON SUBSTATION
- SINGER SUBSTATION
- NORWALK SUBSTATION
- CDOT PREFERRED ROUTE
- NU INTERSTATE HIGHWAY 95 (UNDERGROUND ROUTE)
- NU STATE ROADS (UNDERGROUND ROUTE)
- NU TOWN ROADS (UNDERGROUND ROUTE)
- NU ALTERNATE UNDERGROUND ROUTE
- NU RIGHT OF WAY
- MAINTENANCE
- CONSTRUCTION PROJECTS
- CONSTRUCTION INTERSECTION IMPROVEMENTS - OPERATIONAL LANE
- PLANNING PROJECTS / STC PROJECTS

MATCH MARK 8

**MAINTENANCE
SPRING 2005**

| REV. | DATE | DESCRIPTION | SHEET NO. |
|------|------|-------------|-----------|
| | | | |
| | | | |
| | | | |

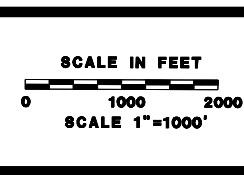


DESIGNER:
DRAFTER:
CHECKED BY:
DATE CHECKED:

**STATE OF CONNECTICUT
DEPARTMENT OF TRANSPORTATION**

ENGINEER: OFFICE OF ENGINEERING

APPROVED BY: _____ DATE: _____

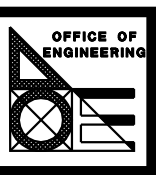

PROJECT TITLE: **DOCKET 272
SEGMENTS 3 AND 4
CDOT PREFERRED ROUTE**

FILE: DOC272-11.DGN PLOTTED DATE: 8-17-04

TOWN: NORWALK, WESTPORT, FAIRFIELD,
BRIDGEPORT, STRATFORD, MILFORD
AND ORANGE

DRAWING TITLE: **SEGMENT 3 AND 4
NORWALK**

PROJECT NO.:
DRAWING NO.:
SHEET NO.: **11 OF 11**