


ROOF AREA DESIGNATION	SQ. FT.	PITCH	EXISTING ROOF ON EXISTING BUILDING	NEW ROOF ON EXISTING BUILDING	NEW ROOF ON NEW ADDITION	TYPE OF ROOFING	ORIGINAL CONSTRUCTION DATE	DATE OF LAST REPAIR / REPLACEMENT	PROGRAMMATIC AREA BELOW REPLACEMENT ROOF
R1	15,598	1/4":1'-0"		X		SINGLE-PLY MEMBRANE ROOFING (PVC)	1955		CLASSROOMS
R2	1,708	1/4":1'-0"		X		SINGLE-PLY MEMBRANE ROOFING (PVC)	1955		OFFICES
R3	3,699	1/4":1'-0"		X		SINGLE-PLY MEMBRANE ROOFING (PVC)	1955		MULTI-PURPOSE
R4	4,417	1/2":1'-0"		X		SINGLE-PLY MEMBRANE ROOFING (PVC)	1969		CLASSROOMS
R5	13,596	1/4":1'-0"		X		SINGLE-PLY MEMBRANE ROOFING (PVC)	1955		CLASSROOMS
R6	5,275	1/4":1'-0"		X		SINGLE-PLY MEMBRANE ROOFING (PVC)	1961		CLASSROOMS
R7	2,842	1/2":1'-0"	X			MODIFIED BITUMINOUS	2004		MEDIA CENTER
R8	921	1/2":1'-0"	X			MODIFIED BITUMINOUS	2004		MEDIA CENTER
R9	9,068	1/2":1'-0"	X			MODIFIED BITUMINOUS	2004		CLASSROOMS
R10	1,222	1/2":1'-0"	X			CORRUGATED STEEL	2004		OPEN TO EXTERIOR
R11	1,286	1/2":1'-0"	X			MODIFIED BITUMINOUS	2004		STORAGE

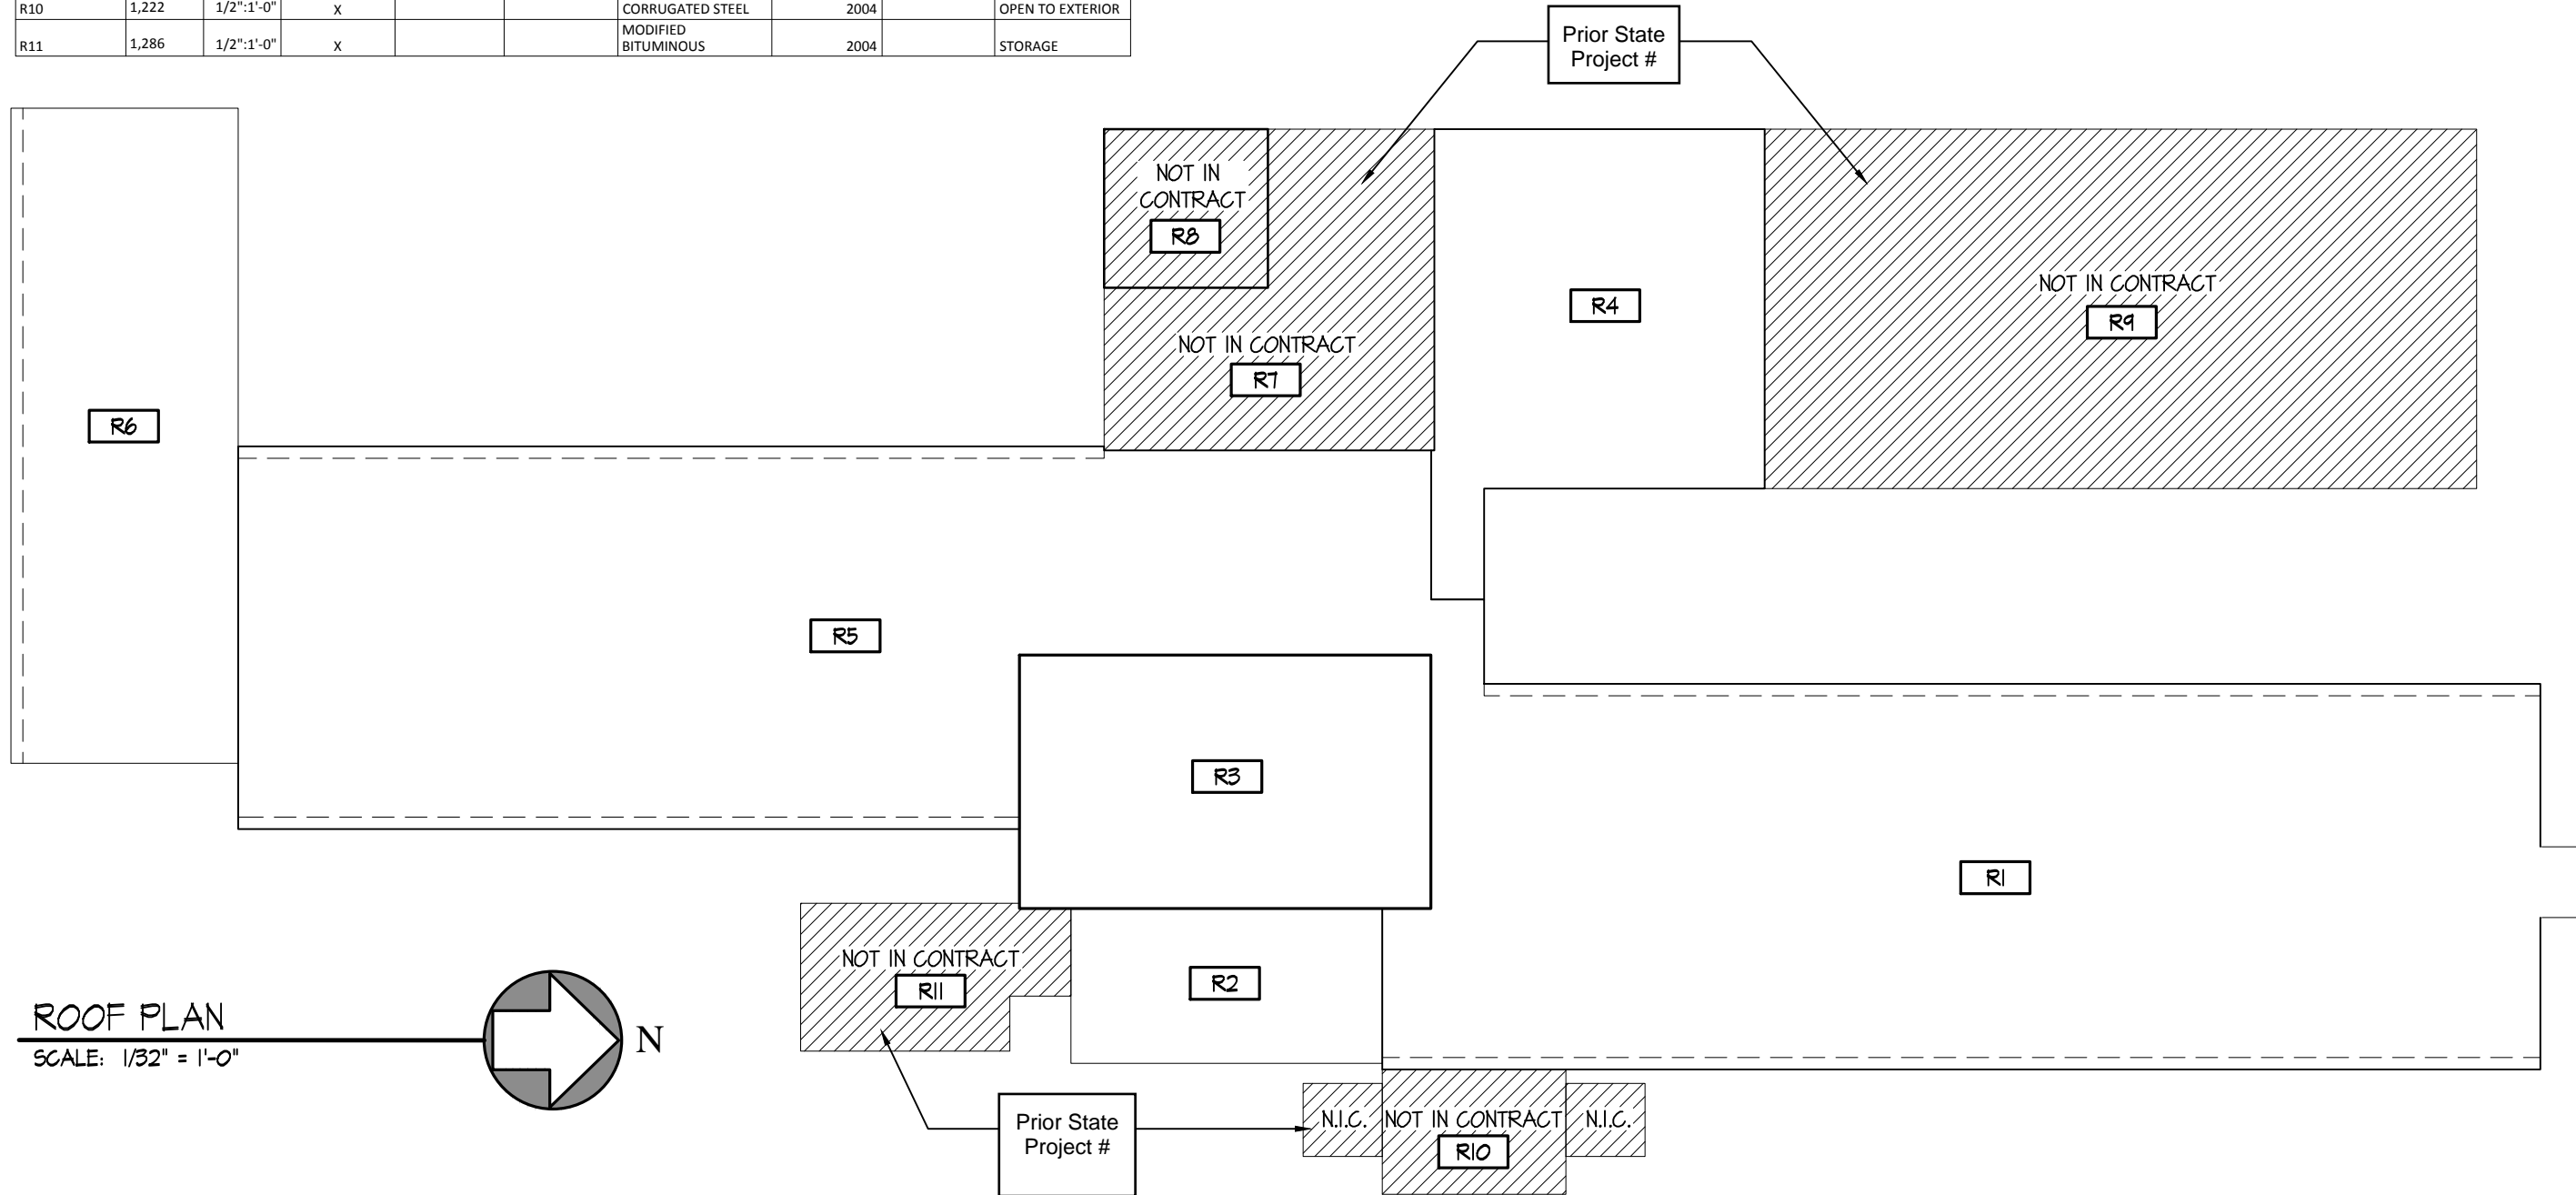

DRAWING NO. KEYPLAN

KEYPLAN

JOB NUMBER:

DATE:

REVIEWED BY:

DRAWN BY:

SCALE: AS NOTED