



FILE LOCATION: P:\CT\4010249 - TOWN OF FRANKLIN_C\249.23312 RT. 32 WATER & SEWER\MURPHY RD\CONCEPT.DWG, 2024.10.24, 1:50 PM

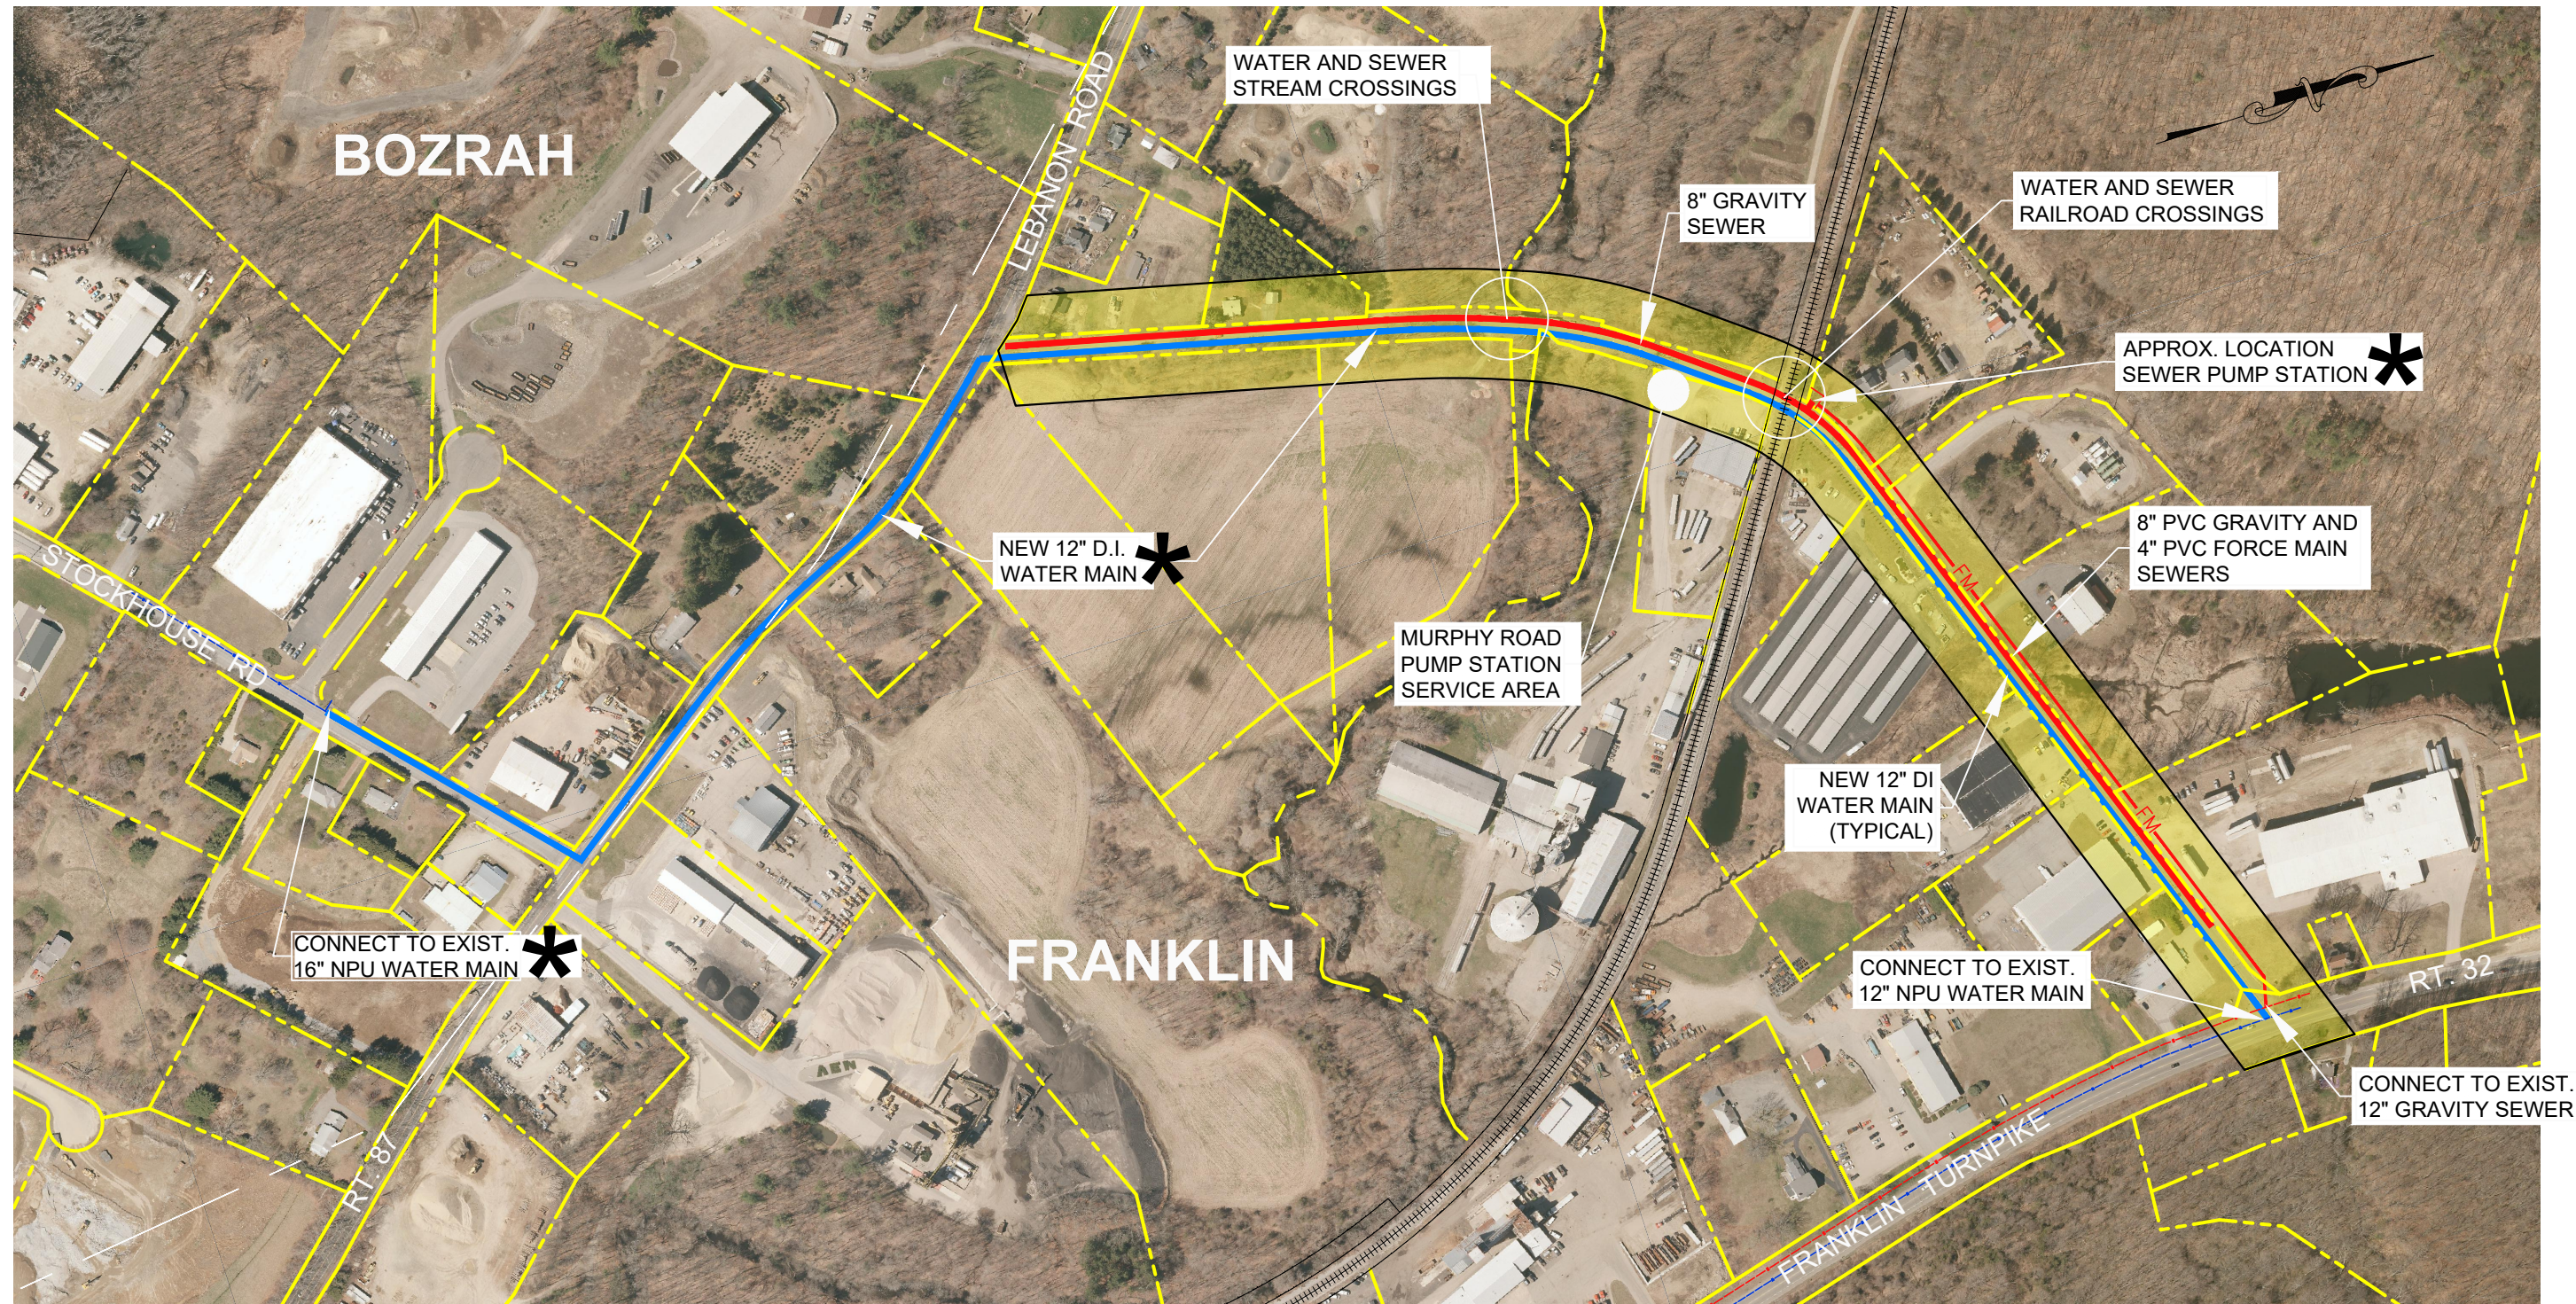

GRAPHIC SCALE

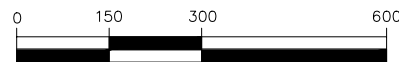

(IN FEET)

* NOT INCLUDED IN 2017 EIE



HALEY WARD

ENGINEERING | ENVIRONMENTAL | SURVEYING

2210 Main Street, P.O. Box 1088
Glastonbury, Connecticut
860.659.3100

WWW.HALEYWARD.COM

PROJECT

TOWN OF FRANKLIN
MURPHY ROAD

TITLE

PROPOSED WATER & SEWER EXTENSIONS

DRAWING ISSUE STATUS

DATE

2024.08.22

SCALE

1"=300'

CHECKED BY
JEE

DESIGNED BY
JED

DRAWN BY
KLD

PROJECT No.

4010249.23312

DRAWING No.

1