


© 2022 - GZA GeoEnvironmental, Inc. J:\10 166900 - 0 166999\15.0166920.00 Ox Brook EIE\GIS\mxd\IE Figures\1-2_Project Phasing Plan.mxd, January 07, 2022 - 10:22:32 AM, jacquelyn.claver

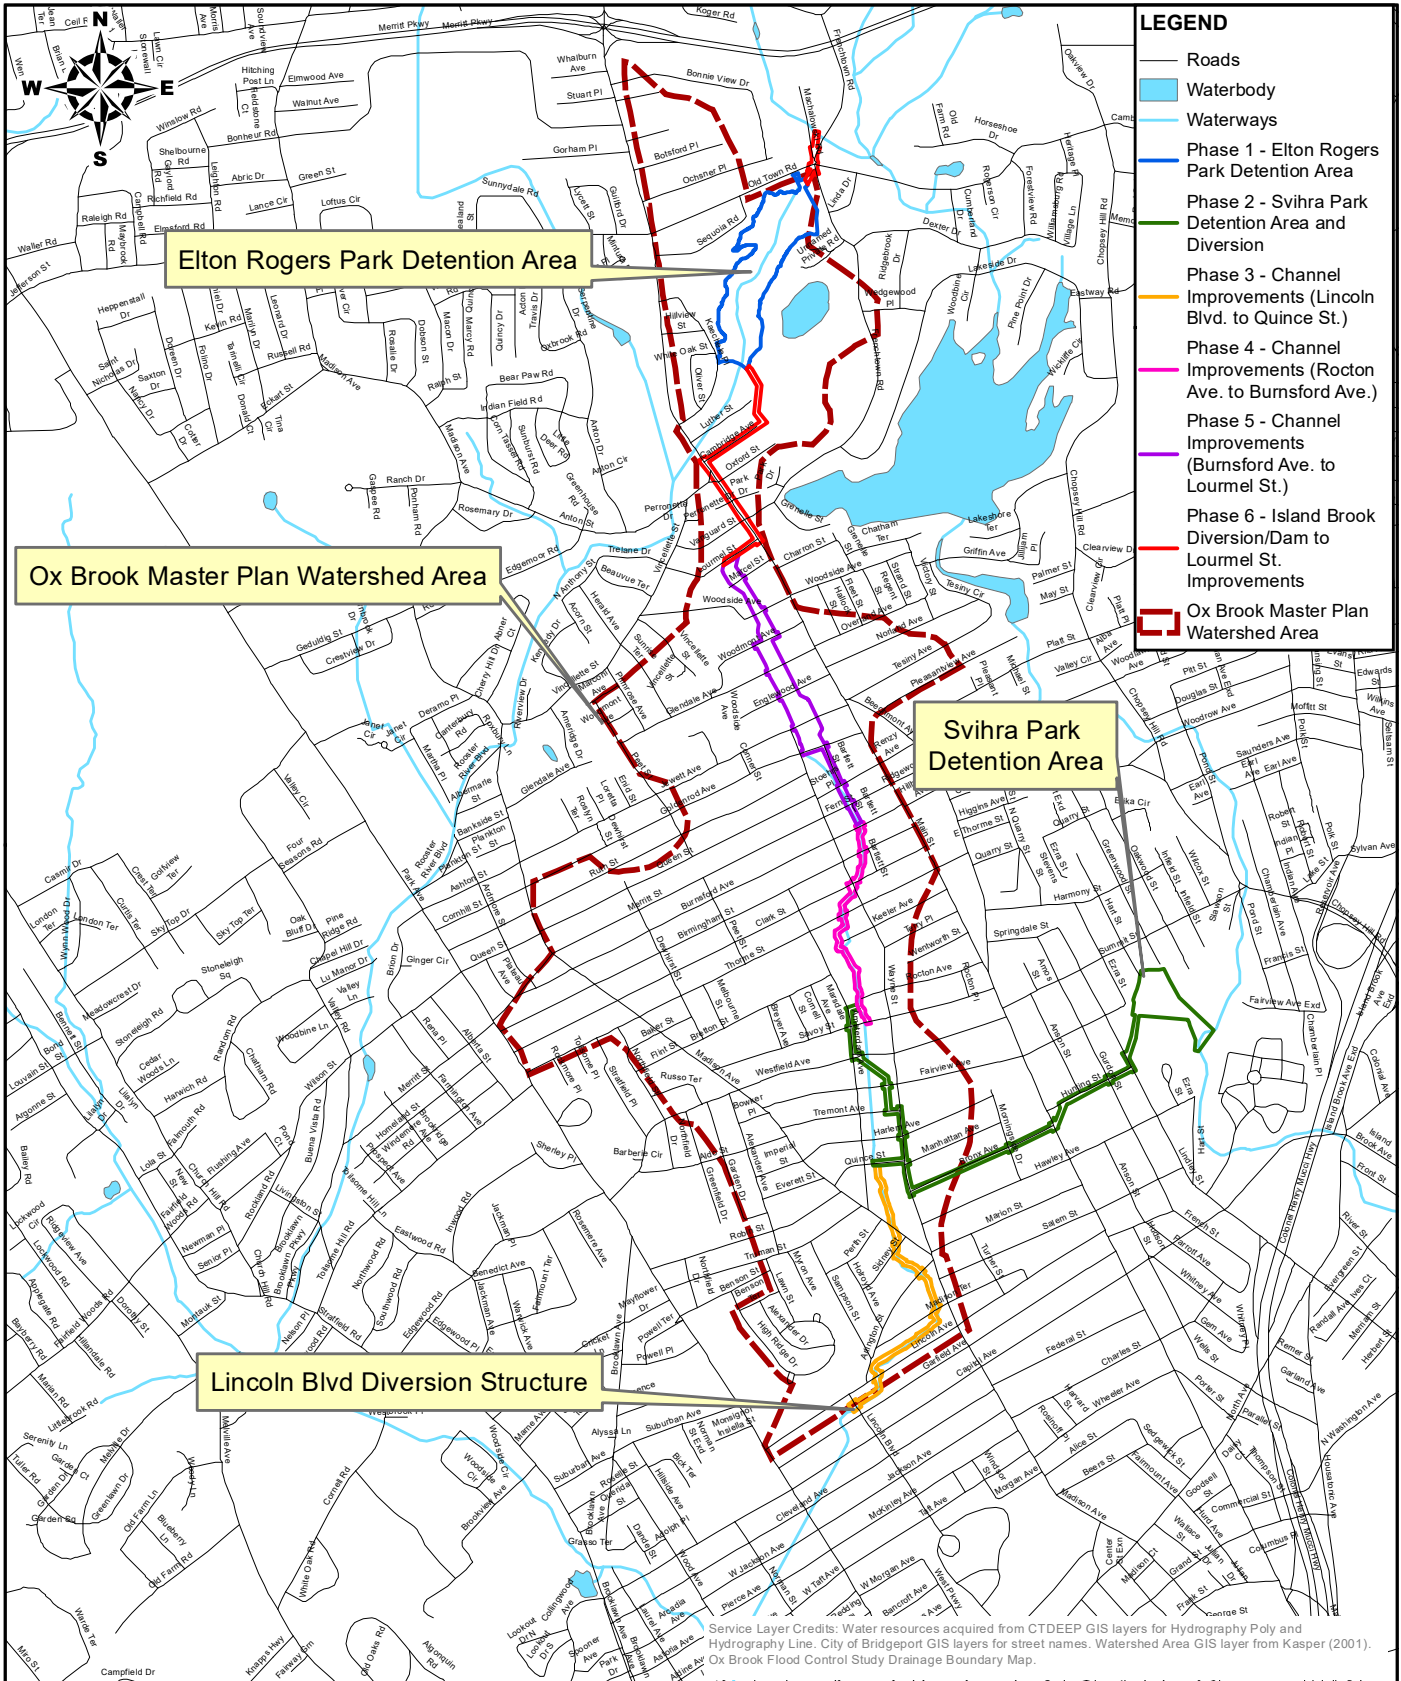

UNLESS SPECIFICALLY STATED BY WRITTEN AGREEMENT, THIS DRAWING IS THE SOLE PROPERTY OF GZA GEOENVIRONMENTAL, INC. (GZA), THE INFORMATION SHOWN ON THE DRAWING IS SOLELY FOR THE USE BY GZA'S CLIENT OR THE CLIENT'S DESIGNATED REPRESENTATIVE FOR THE SPECIFIC PROJECT AND LOCATION IDENTIFIED ON THE DRAWING. THE DRAWING SHALL NOT BE TRANSFERRED, REUSED, COPIED, OR ALTERED IN ANY MANNER FOR USE AT ANY OTHER LOCATION OR FOR ANY OTHER PURPOSE WITHOUT THE PRIOR WRITTEN CONSENT OF GZA. ANY TRANSFER, REUSE, OR MODIFICATION TO THE DRAWING BY THE CLIENT OR OTHERS, WITHOUT THE PRIOR WRITTEN EXPRESS CONSENT OF GZA WILL BE AT THE USER'S SOLE RISK AND WITHOUT ANY RISK OR LIABILITY TO GZA.

**OX BROOK FLOOD CONTROL MASTER PLAN EIE
BRIDGEPORT, CT**

PROJECT PHASING PLAN

<p>0 1,000 2,000 4,000</p> <p>SCALE IN FEET</p>		<p>PREPARED BY:</p> <p>GZA GeoEnvironmental, Inc. Engineers and Scientists www.gza.com</p>	<p>PREPARED FOR:</p> <p>CITY OF BRIDGEPORT BRIDGEPORT, CT</p>
<p>PROJ MGR: JRB</p> <p>DESIGNED BY: JRC</p> <p>DATE: FEBRUARY 2022</p>	<p>REVIEWED BY: TEJ</p> <p>DRAWN BY: JRC</p> <p>PROJECT NO: 15.0166920.00</p>	<p>CHECKED BY: SLL</p> <p>SCALE: 1 in = 2,000 ft</p> <p>REVISION NO: -</p>	<p>FIGURE 2</p>