



LEGEND

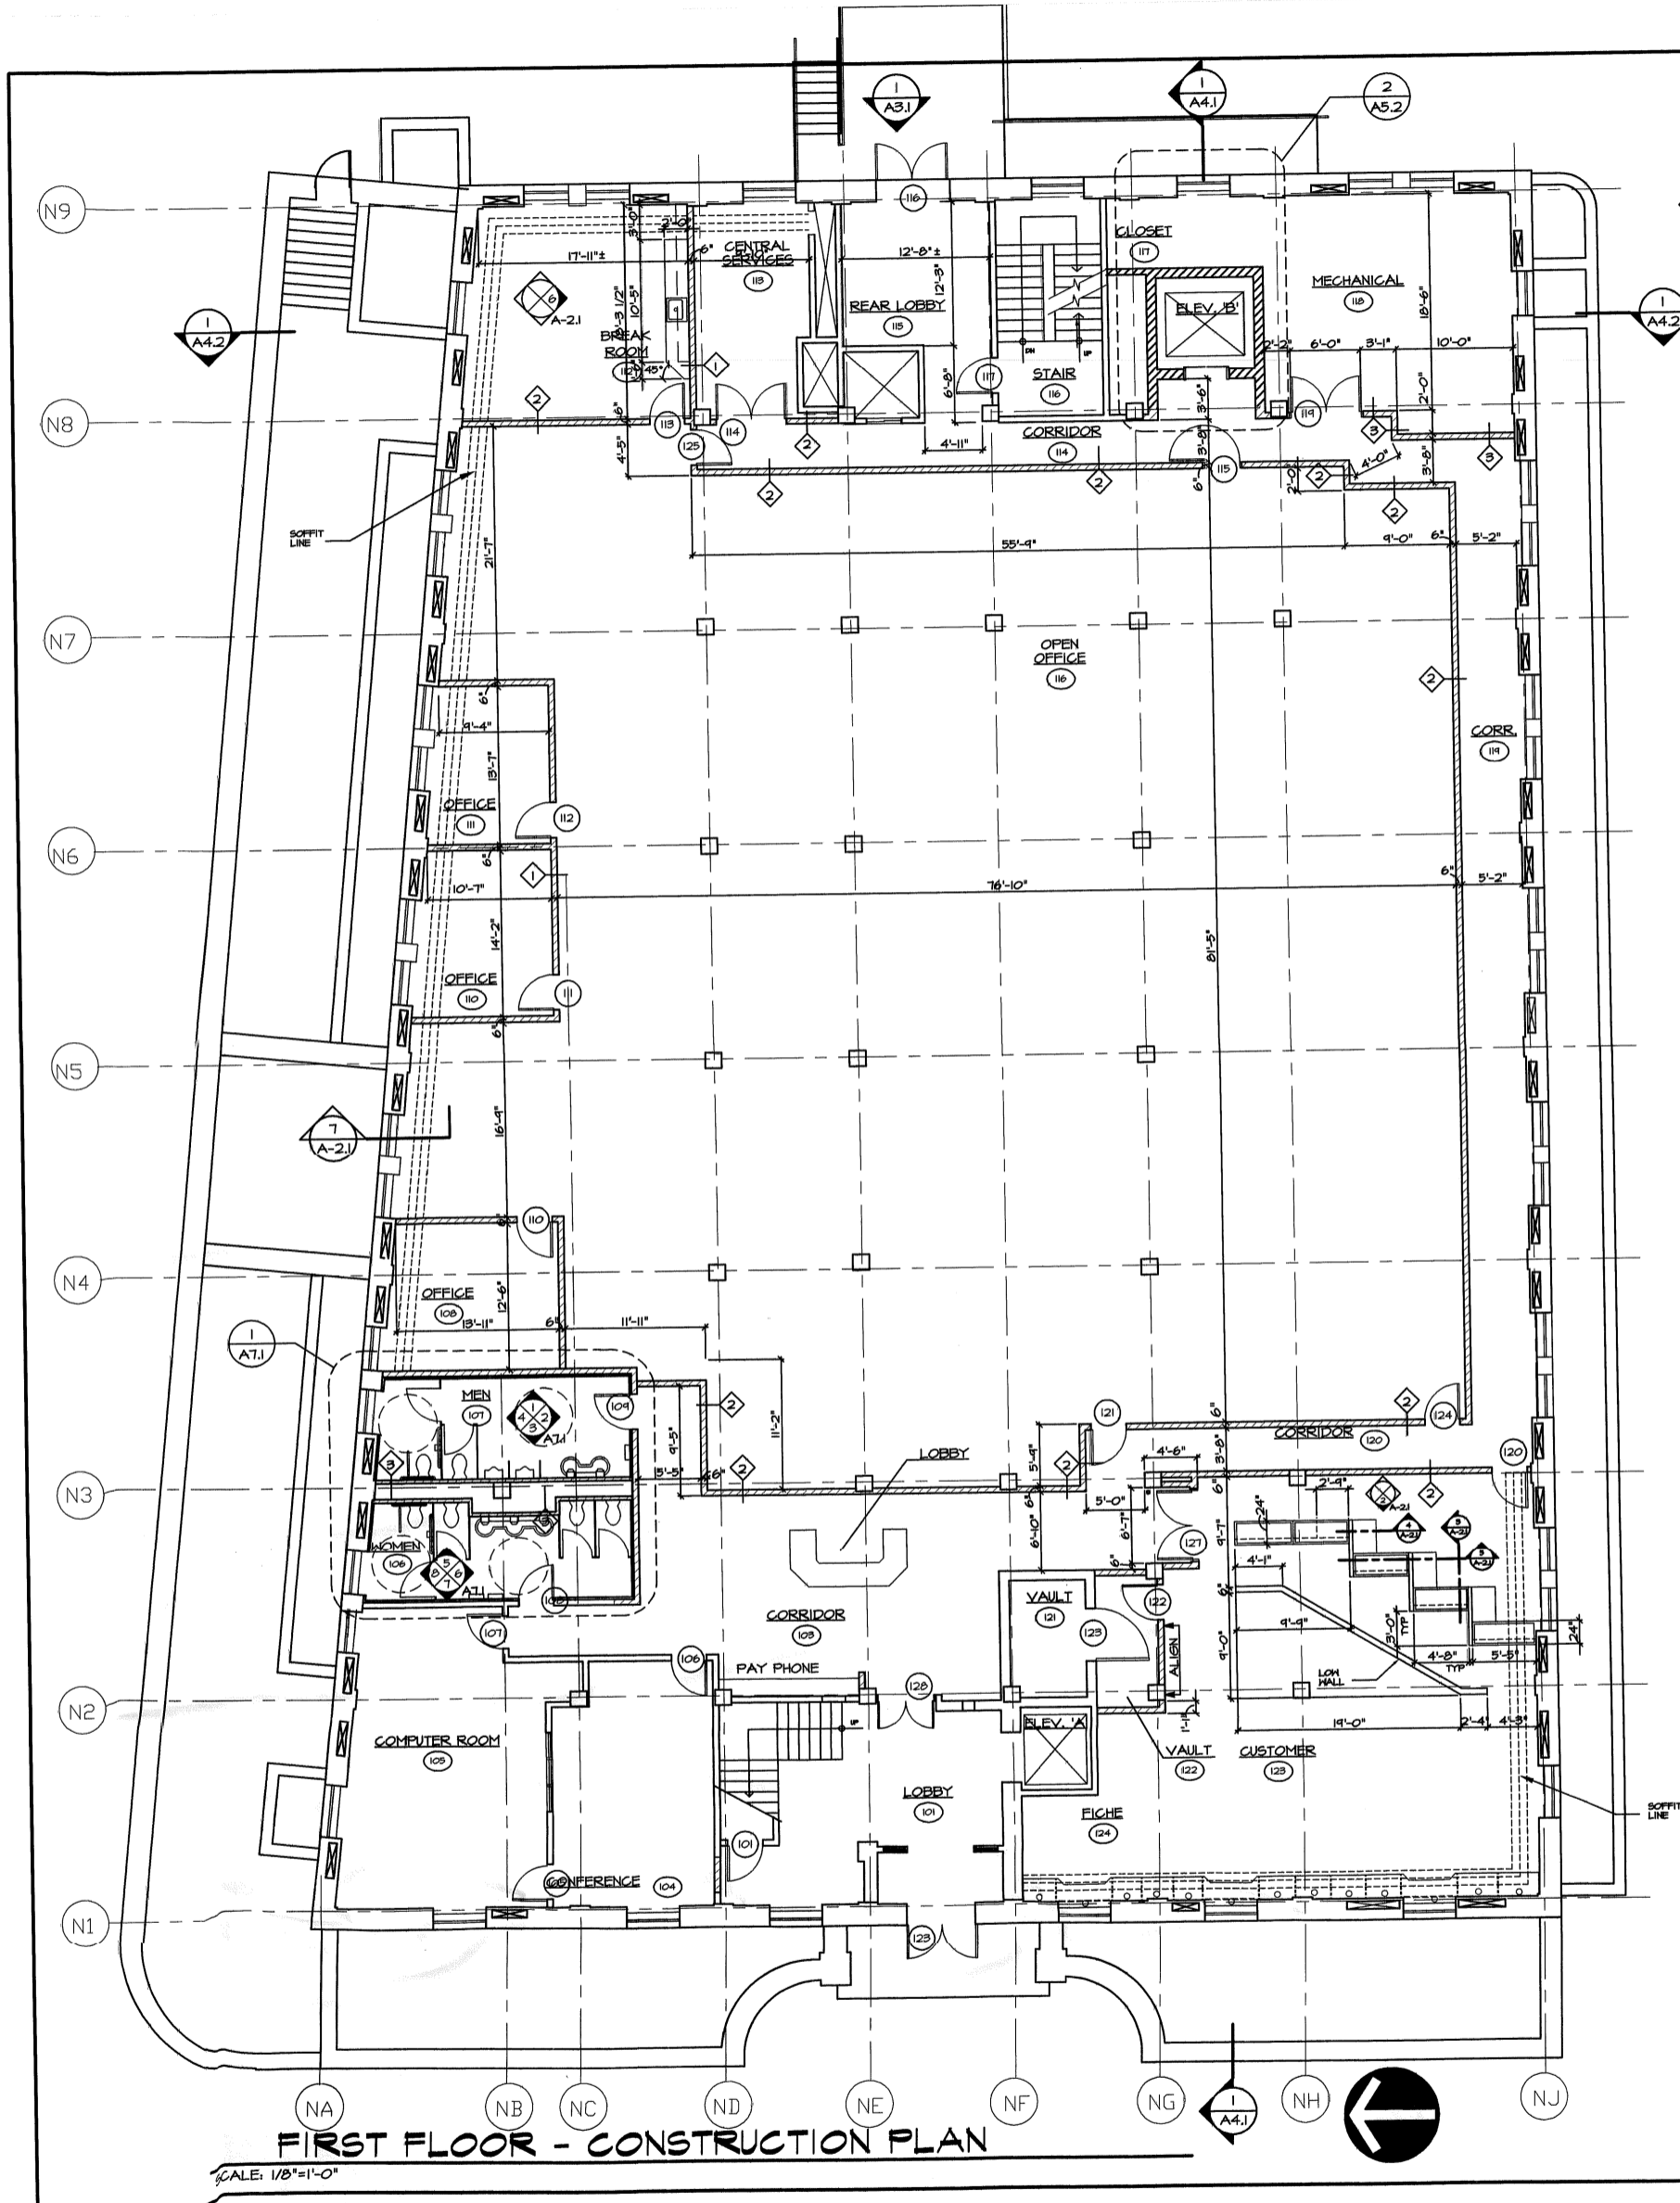


FIRST FLOOR - CONSTRUCTION PLAN


SCALE: 1/8"=1'-0"

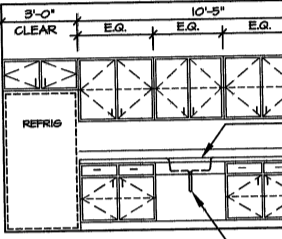


6 ELEVATION A-2.1 SCALE: 1/4"=1'-0"

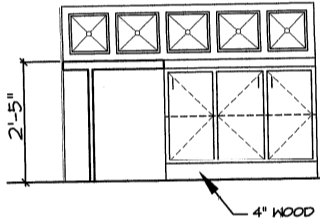

3 DETAIL A-2.1 SCALE: 1/4"=1'-0"

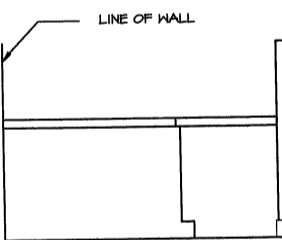

2 ELEVATION A-2.1 SCALE: 1/8"=1'-0"

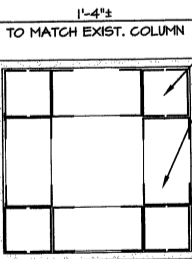

1 COLUMN A-2.1 SCALE: 1/8"=1'-0"