


Example Site Plan/Drawing

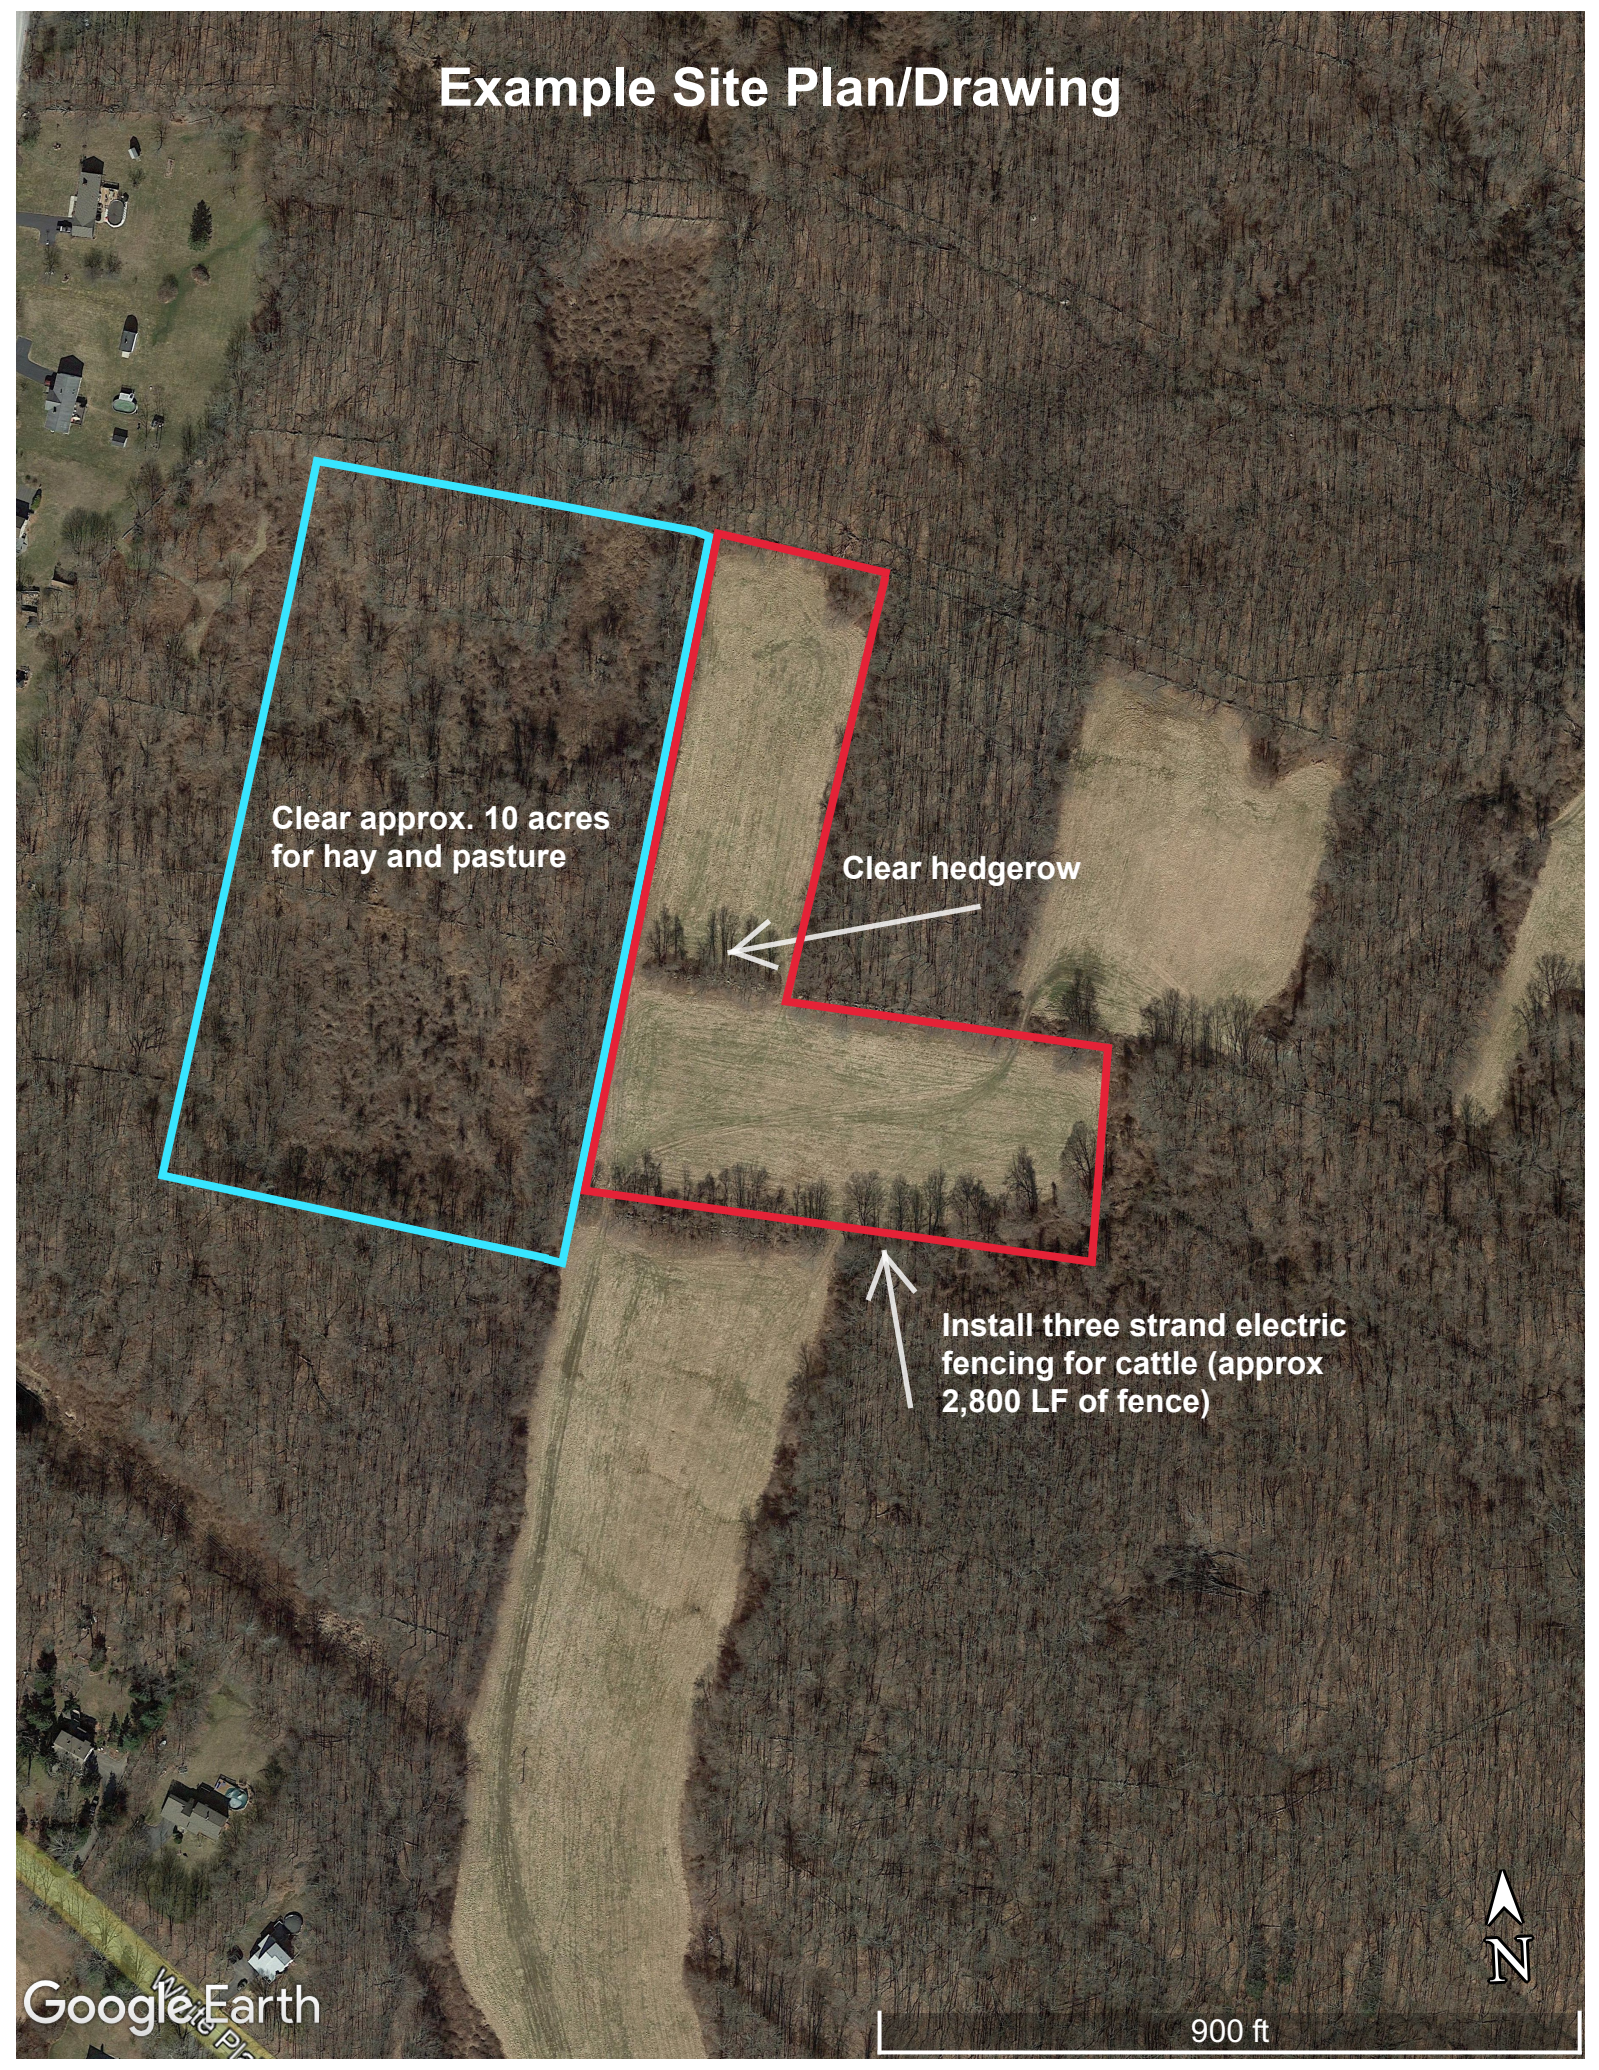

Clear approx. 10 acres
for hay and pasture

Clear hedgerow

Install three strand electric
fencing for cattle (approx
2,800 LF of fence)

