

*Owner Occupied and Scattered Site Rehabilitation Programs*

**ADDENDUM ACKNOWLEDGEMENT**

**Addendum # 3  
November 24<sup>th</sup>, 2017**

Project # 5057 Property Address: 33 Blair Street, Milford, CT

---

Addendum Description

The addendum modifies the Bid Specification and Drawings prepared by Martinez Couch and Associates, LLC, and Consultants to the following particulars;

A. Drawings


1. Replace drawing sheet A-1.3 – “Details and Sections” with attachment 1 to this addendum.

Bidder Request for Information 1: Date: 11-20-2017

Can Timber Piles called out in Spec.#316219 be substituted for Class B – 12” butt with 8” tip?

RFI – Response #1

The substitution of Class B timber piles in lieu of Class A timber piles is acceptable. The Class B timber piles shall meet a size requirements of 12” butt (dia.) and 9” tip (dia.).

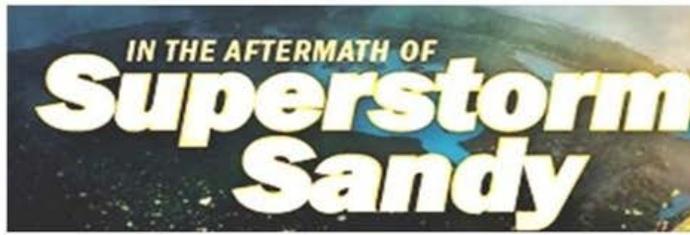


Addendum #3 – Attachment 1

Drawing Sheet, A-1.3 – Details and Sections

JOINT DESCRIPTION	NUMBER COMMON NAILS	NAIL SPACING	COMMENT
ROOF FRAMING			
RAFTER TO TOP PLATE	5-8d	PER RAFTER	TOE-NAILED
CEILING JOIST TO TOP PLATE	5-8d	PER JOIST	TOE-NAILED
CEILING JOIST TO PARALLEL RAFTER	3-16d	EACH JOIST/RAFTER	FACE-NAILED
COLLAR TIE TO RAFTER	3-10d	PER TIE	FACE-NAILED
BLOCKING TO RAFTER	2-8d	EACH END	TOE-NAILED
RIM BOARD TO RAFTER	2-16d	EACH END	END-NAILED
WALL FRAMING			
TOP PLATE TO TOP PLATE	2-16d	PER FOOT	FACE-NAILED
TOP PLATE AT INTERSECTIONS	4-16d	EACH SIDE	FACE-NAILED
STUD TO STUD	2-16d	24" O.C.	FACE-NAILED
HEADER TO HEADER	16d	16" O.C. ALONG EDGE	FACE-NAILED
TOP PLATE TO STUD	2-16d	EACH STUD	END-NAILED
BOTTOM PLATE TO STUD	2-16d	EACH STUD	END-NAILED
BOTTOM PLATE TO JOIST/BLOCKING	2-16d	PER FOOT	FACE-NAILED
FLOOR FRAMING			
JOIST TO SILL, TOP PLATE, OR GIRDER	4-8d	EACH JOIST	TOE-NAILED
BLOCKING/BRIDGING TO JOIST	2-8d	EACH END	TOE-NAILED
BLOCKING TO SILL/TOP PLATE	3-16d	EACH BLOCK	TOE-NAILED
BAND JOIST TO JOIST	3-16d	PER JOIST	END-NAILED
BAND JOIST TO SILL/TOP PLATE	2-16d	PER FOOT	TOE-NAILED
ROOF SHEATHING			
WOOD STRUCTURAL PANEL - EDGE ZONE	10d	6" EDGES/ 6" FIELD	
WALL SHEATHING			
WOOD STRUCTURAL PANEL	8d	6" EDGES/ 12" FIELD	
FLOOR SHEATHING			
WOOD STRUCTURAL PANEL	10d	6" EDGES/ 12" FIELD	
CEILING SHEATHING			
GYPSUM BOARD	5d COOLERS	7" EDGE/10" FIELD	

1 NAILING TABLE  
A-1.3 N.T.S.

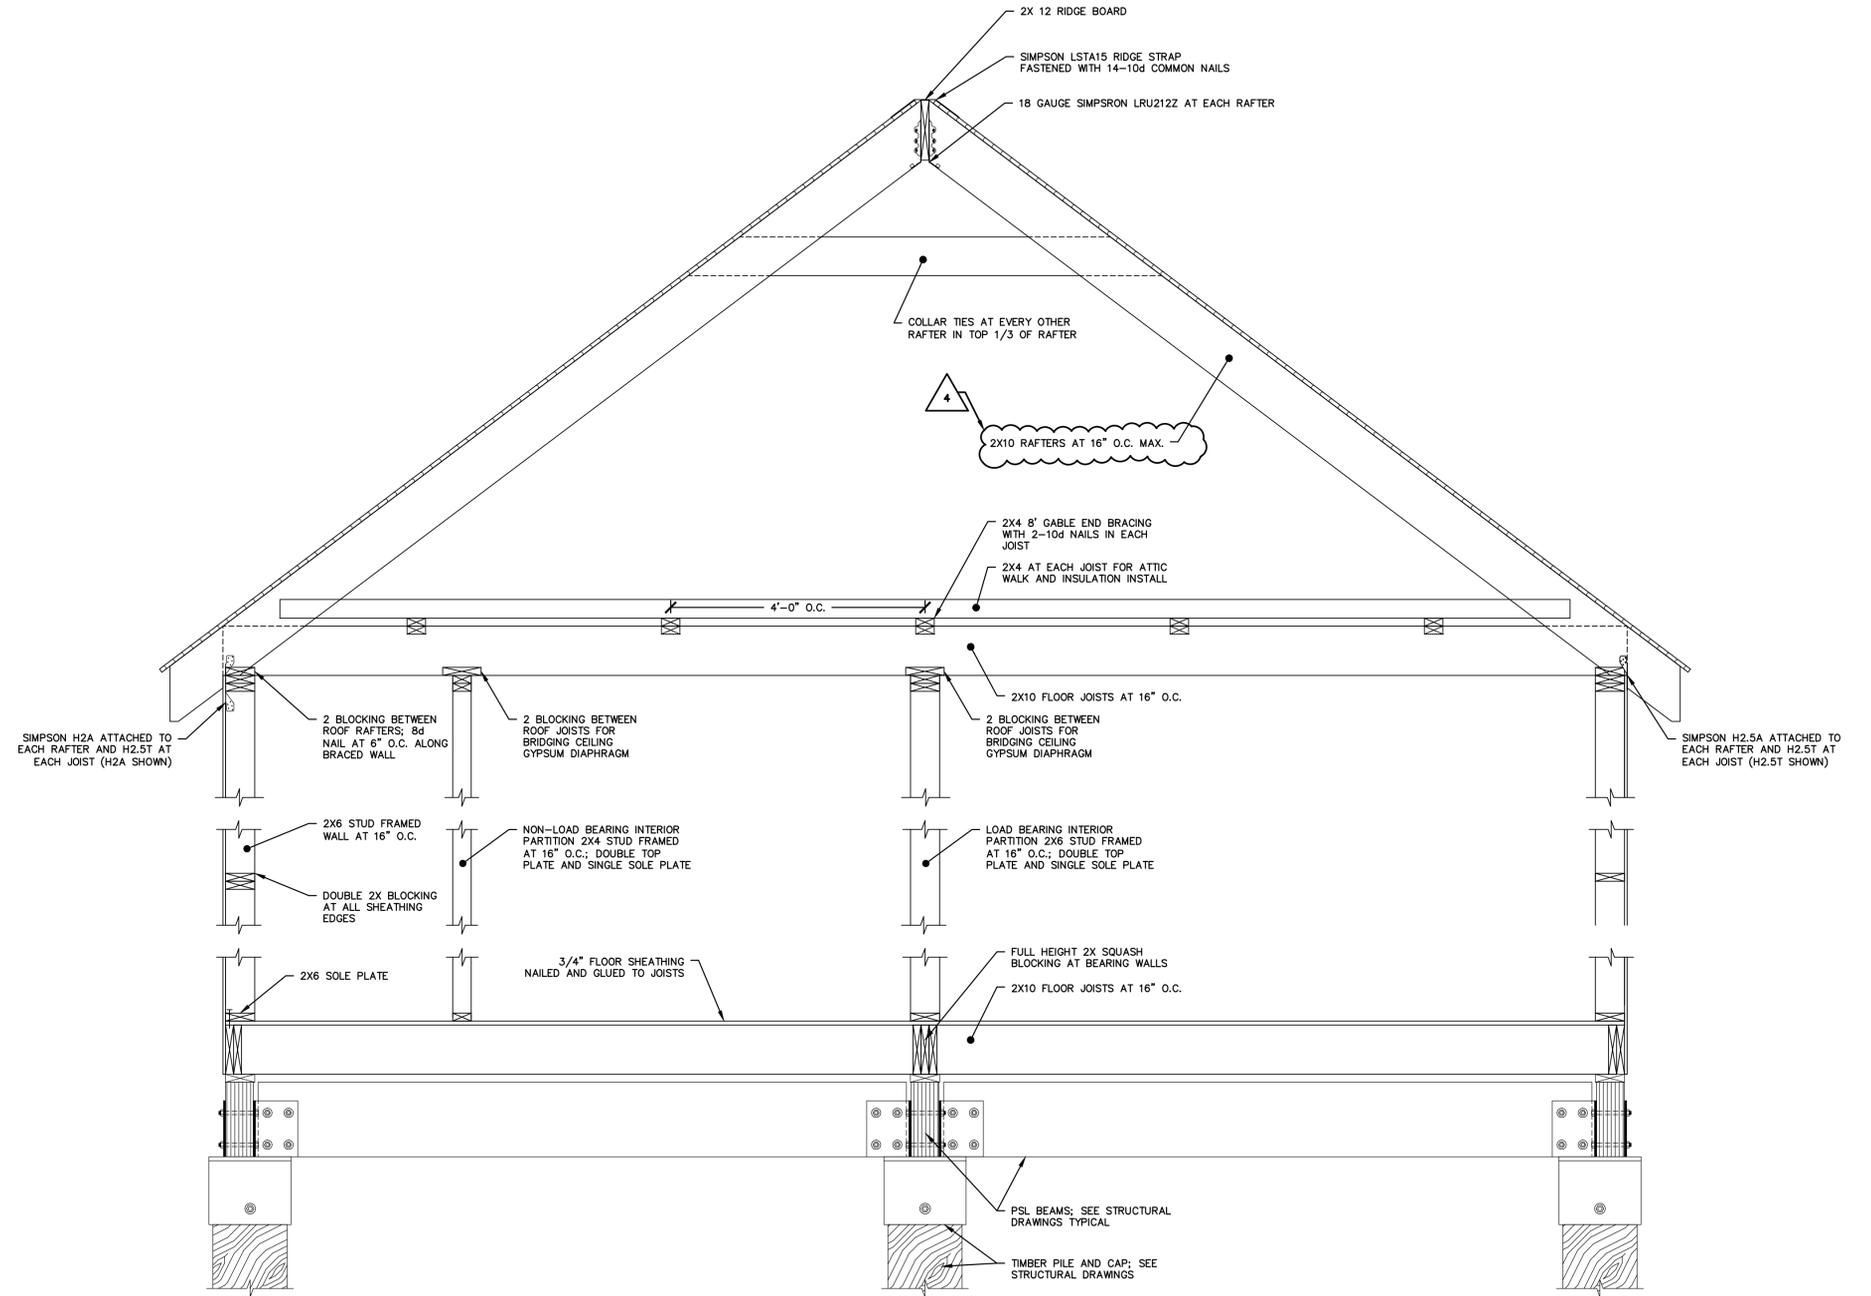

2 FRAMING SECTION  
A-1.3 1/2" = 1'-0"

THIS MAP IS A COPYRIGHTED WORK OF MARTINEZ COUCH AND ASSOCIATES, LLC. ALL RIGHTS RESERVED.



1084 Cromwell Avenue, Suite A-2  
Rocky Hill, CT 06067  
Telephone: (860) 436-4364  
Fax: (860) 436-4626  
www.martinezcouch.com

PROJECT 5057  
33 BLAIR STREET  
MILFORD, CONNECTICUT 06460


**ISSUED FOR BIDDING  
NOT FOR CONSTRUCTION**

NO.	DATE	REVISIONS	BY	CHK	APPV
4	11/22/2017	REVISE ROOF RAFTER CONSISTENT TO A-1.2/A-1.4/A-2.0	MBR	MBR	REC
3	11/07/2017	ISSUED FOR RE-BID	MBR	MBR	REC
2	8/24/2017	ISSUED FOR BID	MBR	MBR	REC
1	8/7/2017	ISSUED FOR CT DOH REVIEW AND APPROVAL	MBR	MBR	REC

DRAWN: CMP    CHECKED: MBR    APPROVED: REC    SCALE: AS NOTED    DATE: 01/27/2017

DETAILS  
AND SECTIONS

JOB NO.	DRAWING NUMBER	SHEET
33-262-5057	BASEMAP 33-262-5057.dwg	A-1.3

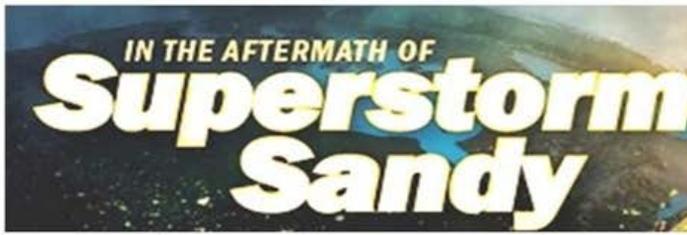

## BID ADDENDUM ACKNOWLEDGMENT

The undersigned acknowledges that he/she have reviewed and acknowledge receipt of this Addendum #3 for Project 5057 – 33 Blair Street, Milford, CT

Any bids collected which do not contain a signed and executed copy of this page are subject to disqualification.

### BIDDER ACKNOWLEDGEMENT:

---

Name of Bidder

Signature

Date

---

Bidder's Title

Bidder's Company