



GENERAL NOTES:


1. PAVEMENT FOR RAILING SHALL BE USED ONLY AT THE FOLLOWING LOCATIONS:
 - a) WITHIN PUBLIC WATER SUPPLY WATERSHED AREAS.
 - b) AT THE APPROACHES TO BRIDGES OVER STREAMS AND RIVERS FOR A MINIMUM LENGTH OF 50'.
 - c) WHEN THE RIVER OR STREAM IS LESS THAN 50' FROM THE EDGE OF ROAD AND PARALLELING IT.

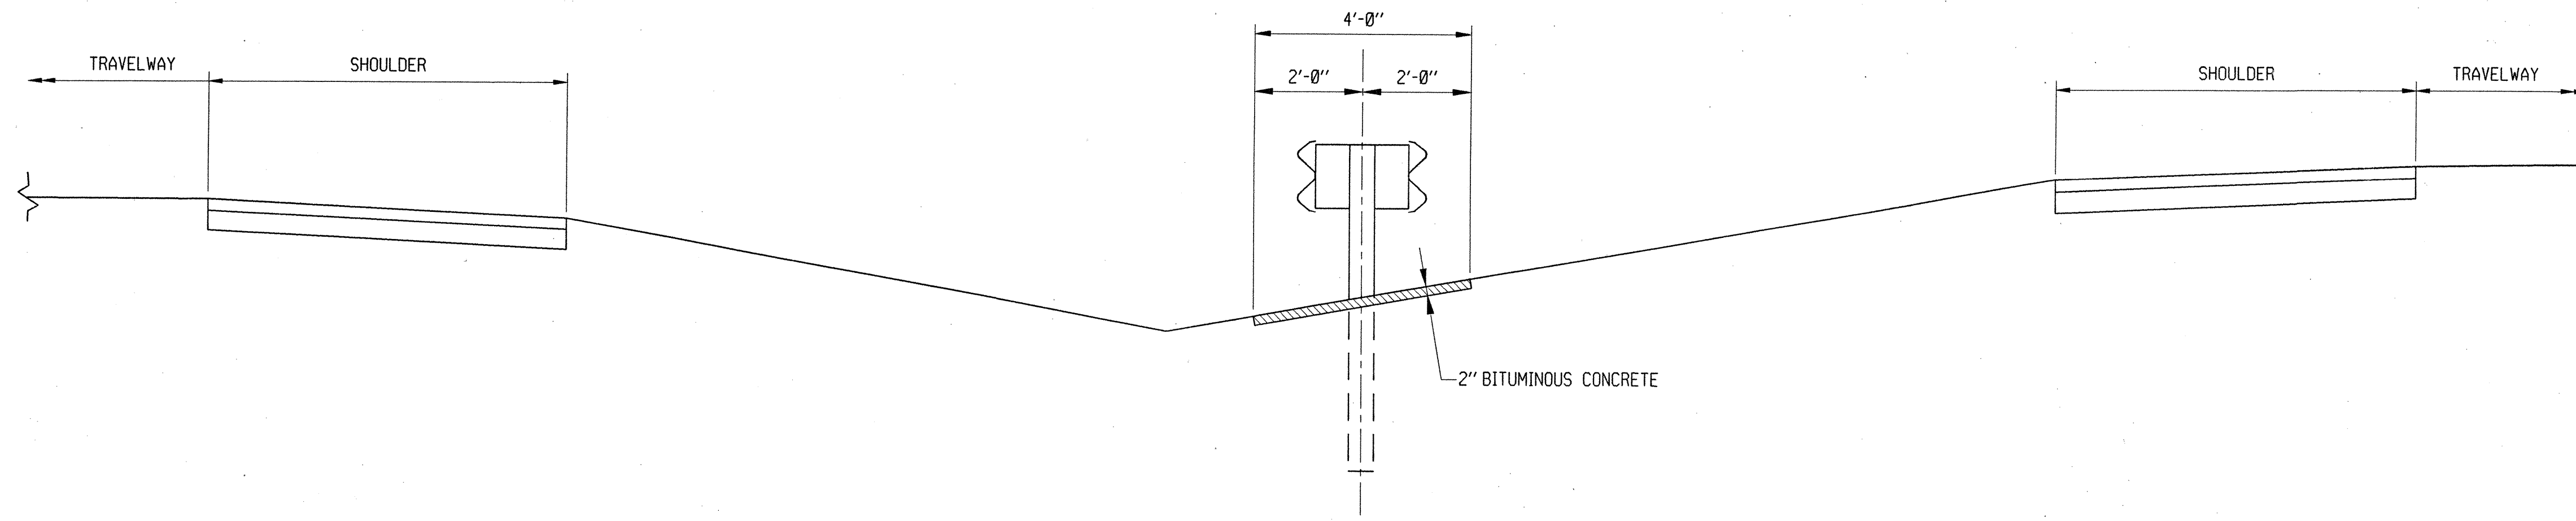


MEDIAN SECTION

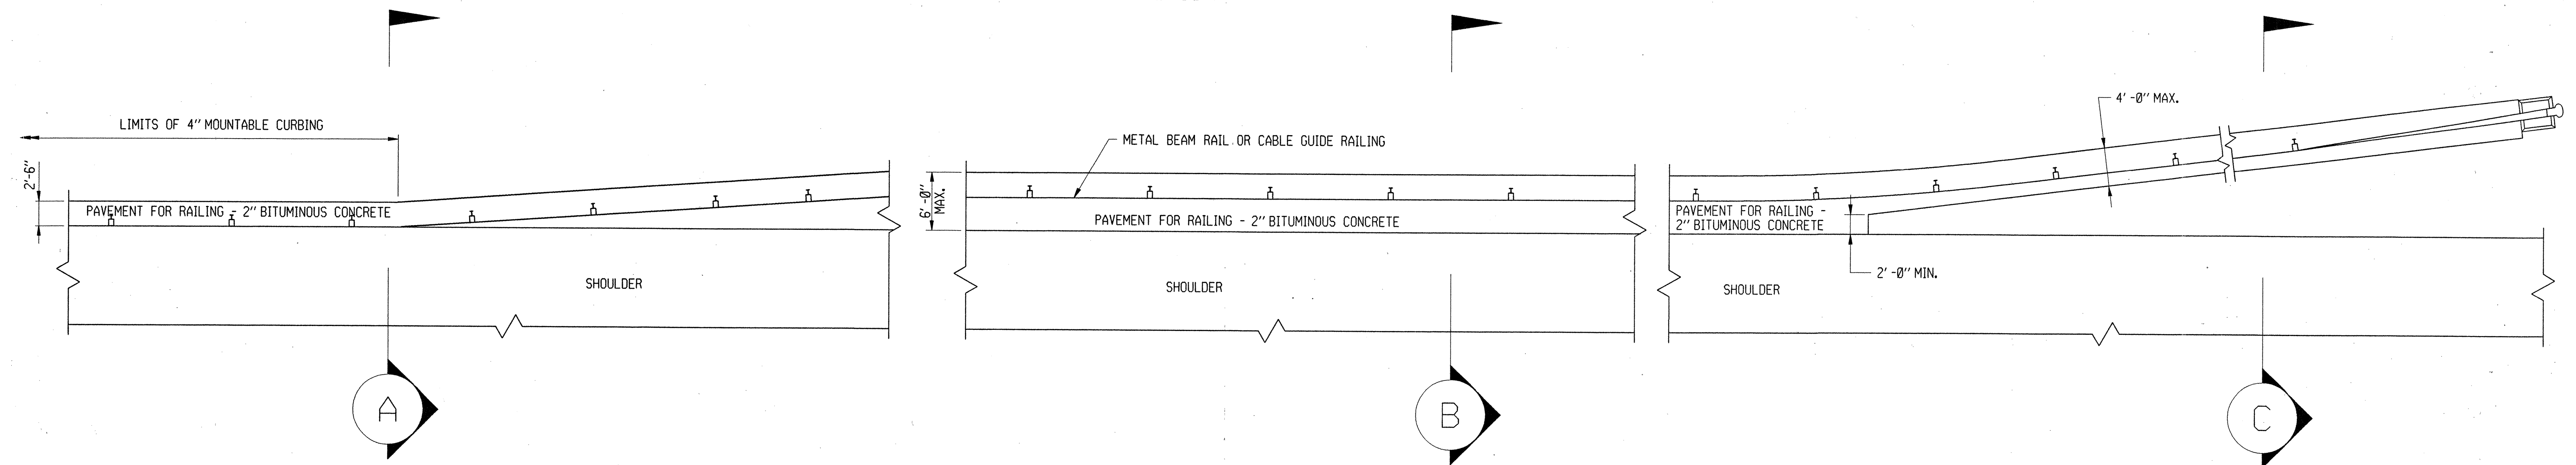


PLAN

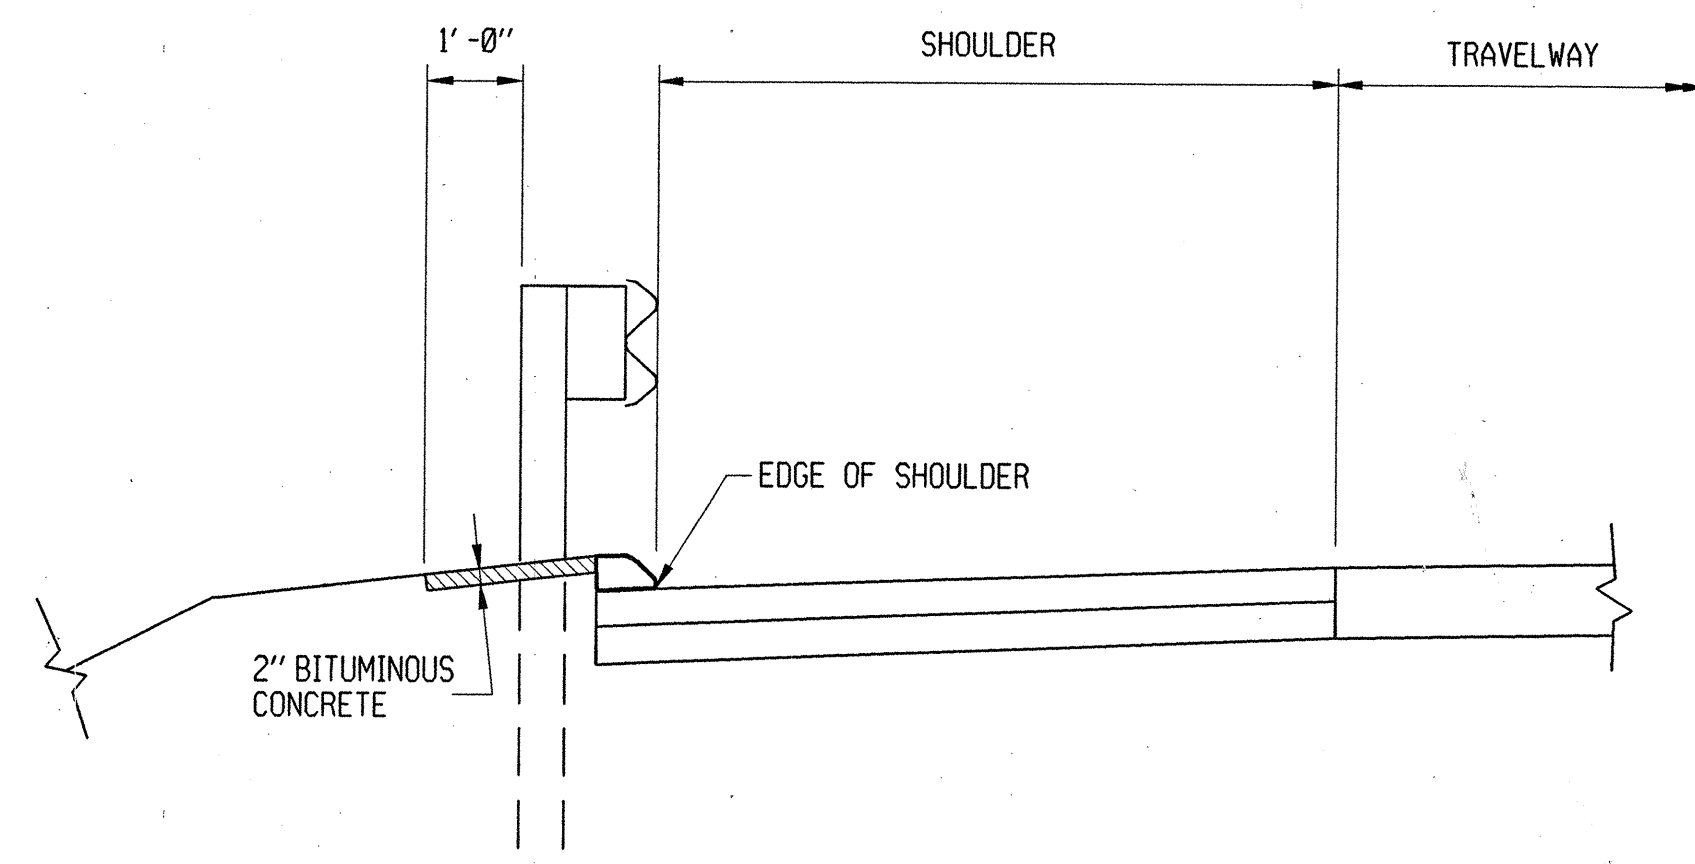

SECTION A
RAIL WITH 4"
MOUNTABLE
CURBING

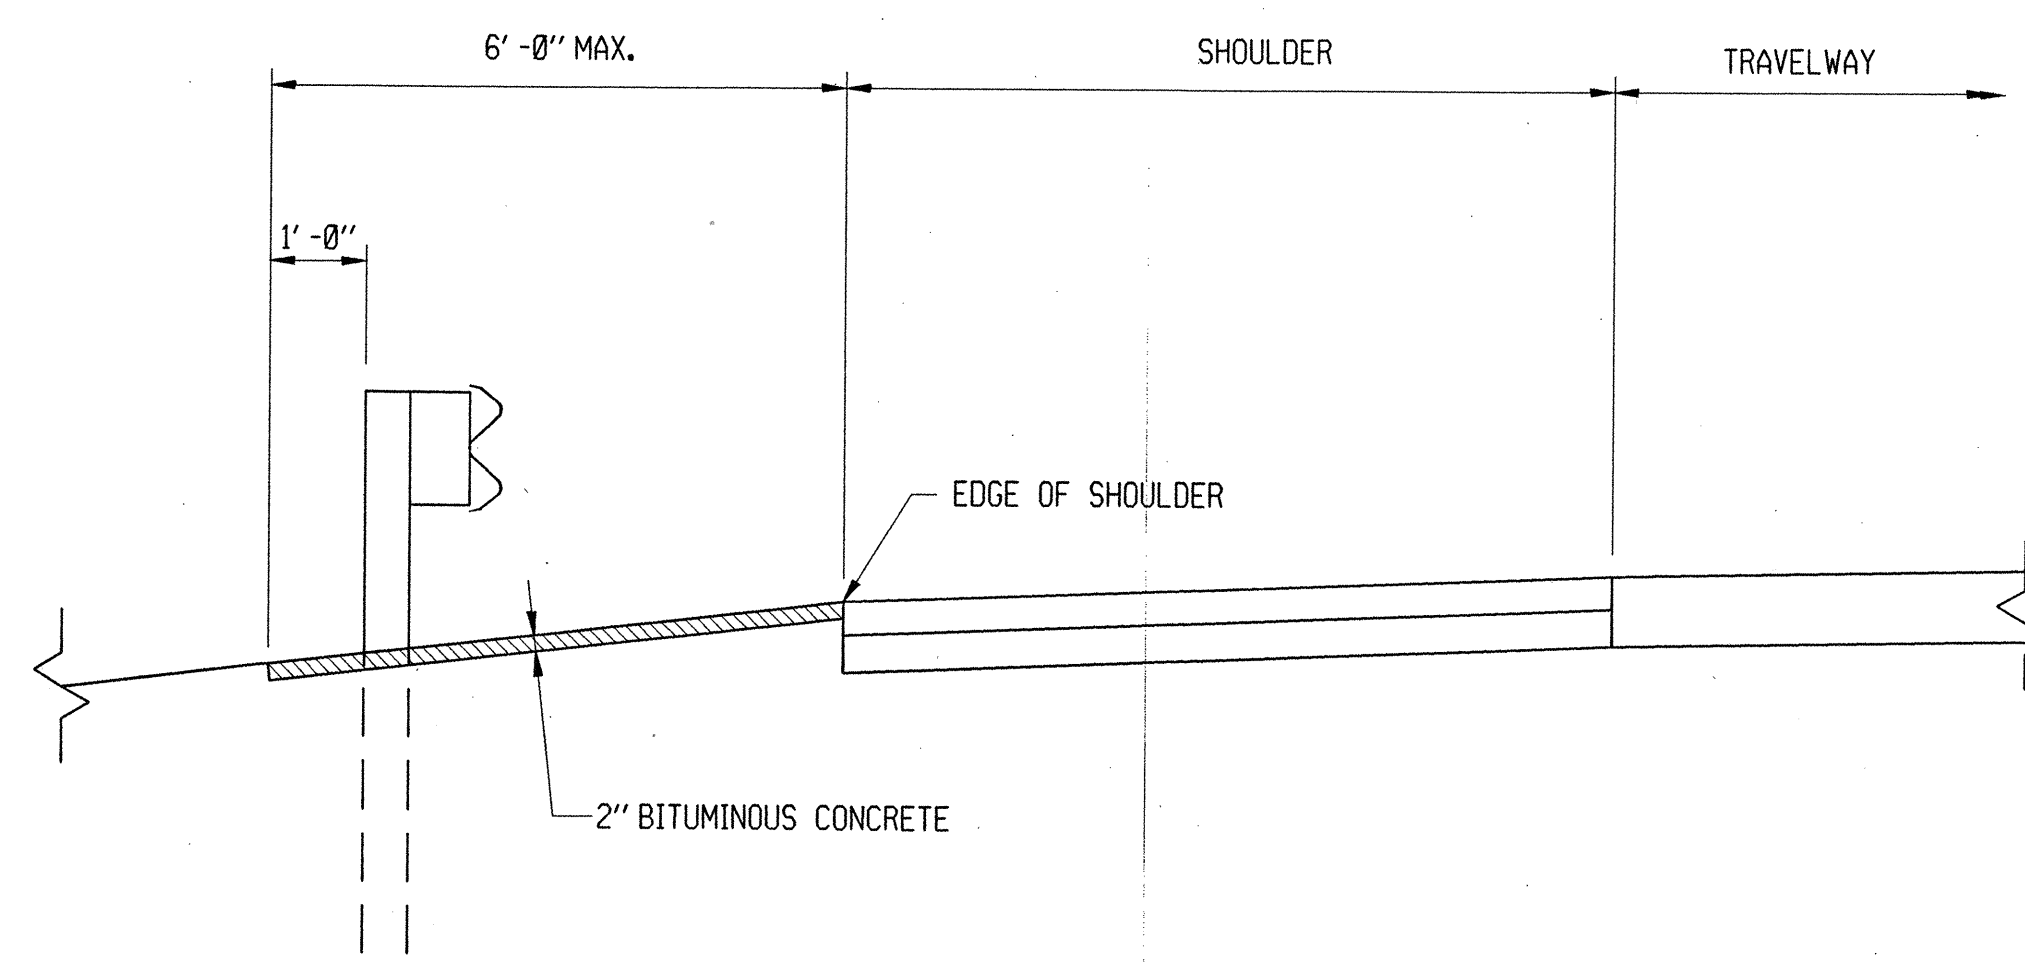

SECTION B
RAIL WITHOUT
CURBING

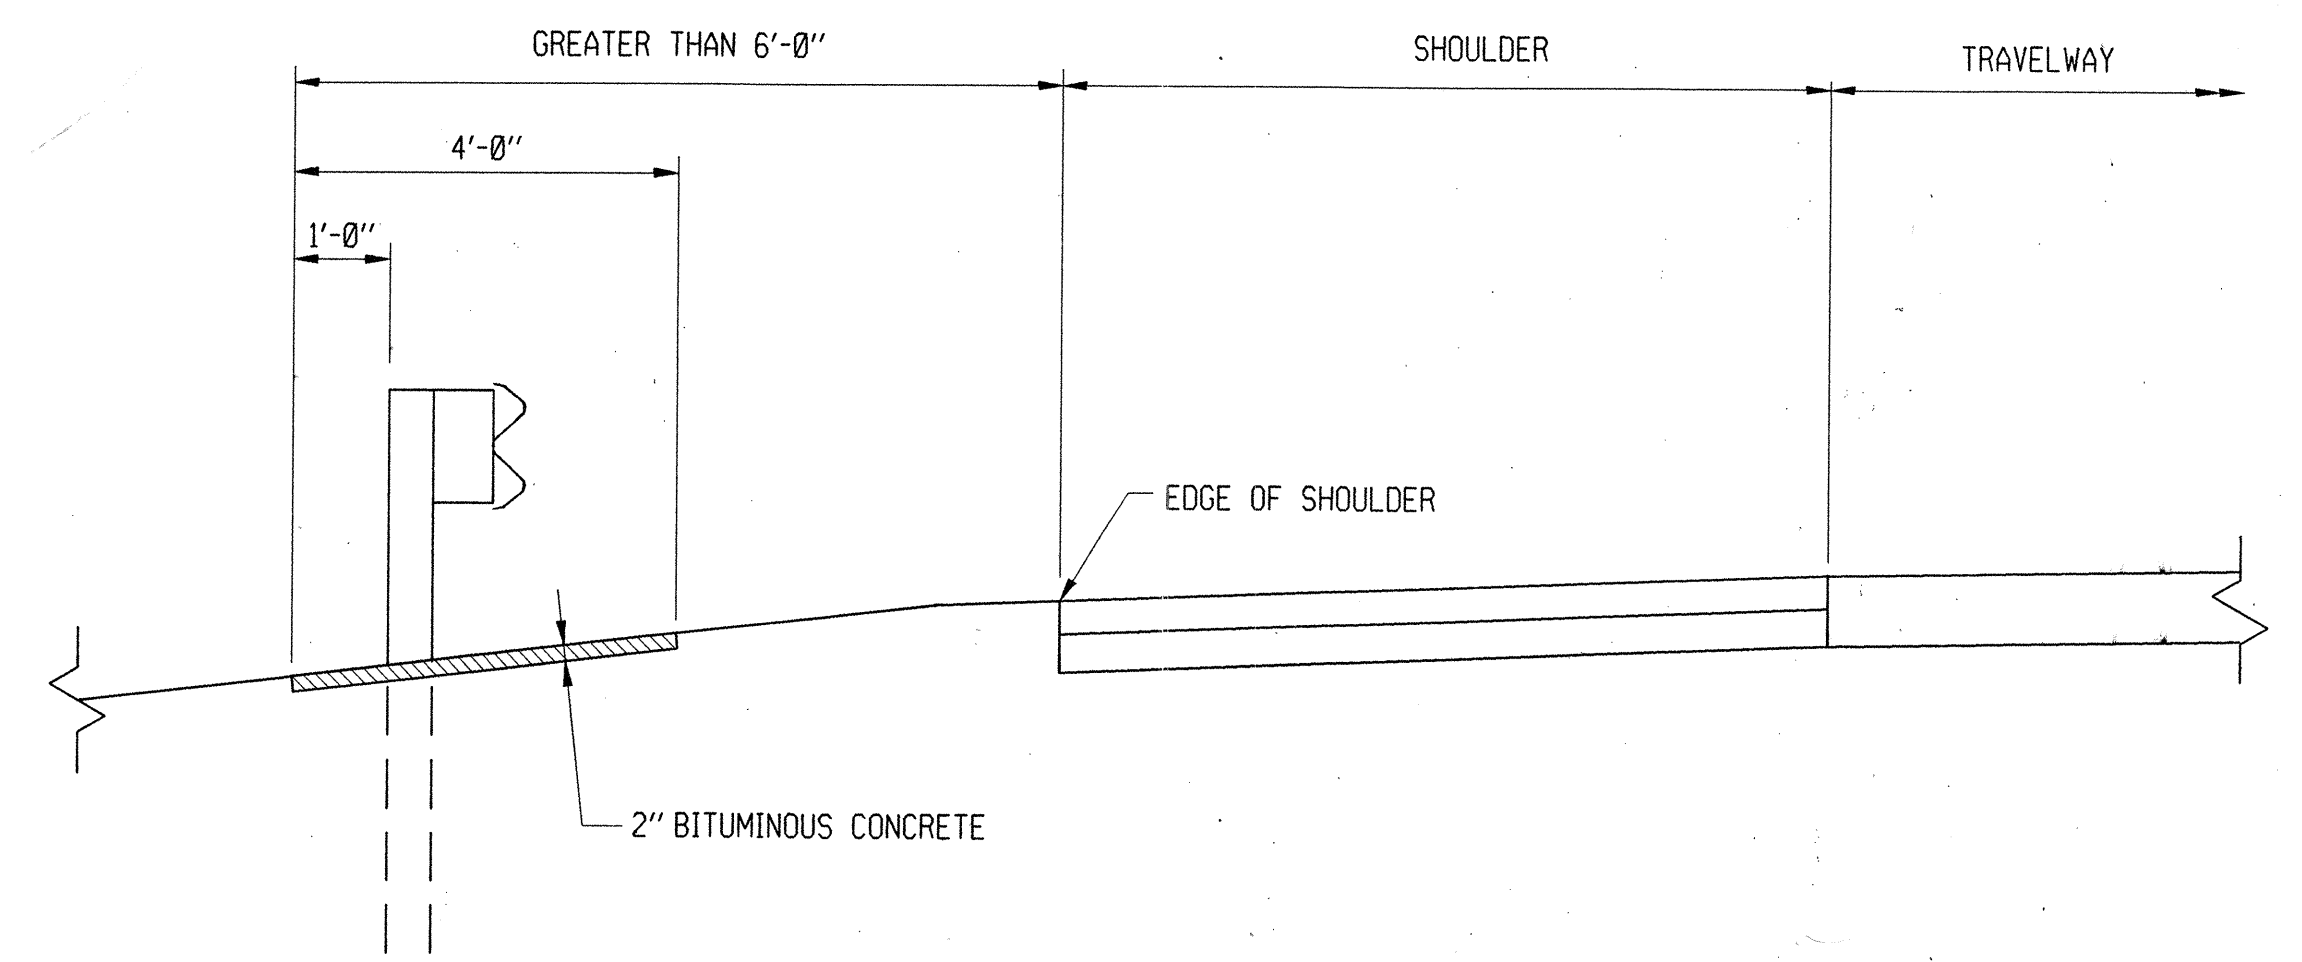

SECTION C
TRANSITION OR
OFFSET RAIL

TYPICAL CROSS SECTIONS

REVISION NO.	DATE	DESCRIPTION	SUBMITTED BY: TIMOTHY M. WILSON TRANSPORTATION PRINCIPAL ENGINEER	DATE: 04/04	CADD FILE: 925a.dgn			DRAWING TITLE: PAVEMENT FOR RAILING	STANDARD NO.: 925-A
			APPROVAL REC. MANAGER OF DESIGN	DATE: 4-20-04	DATE: 19-Apr-04				
			APPROVED: TRANSPORTATION ENGINEERING ADMINISTRATOR	DATE: 3 MAY 04	SCALE: NOT TO SCALE				
			F.H.W.A. APPROVAL: DIVISION ADMINISTRATOR	DATE: 5-20-04					