



**PLAN**

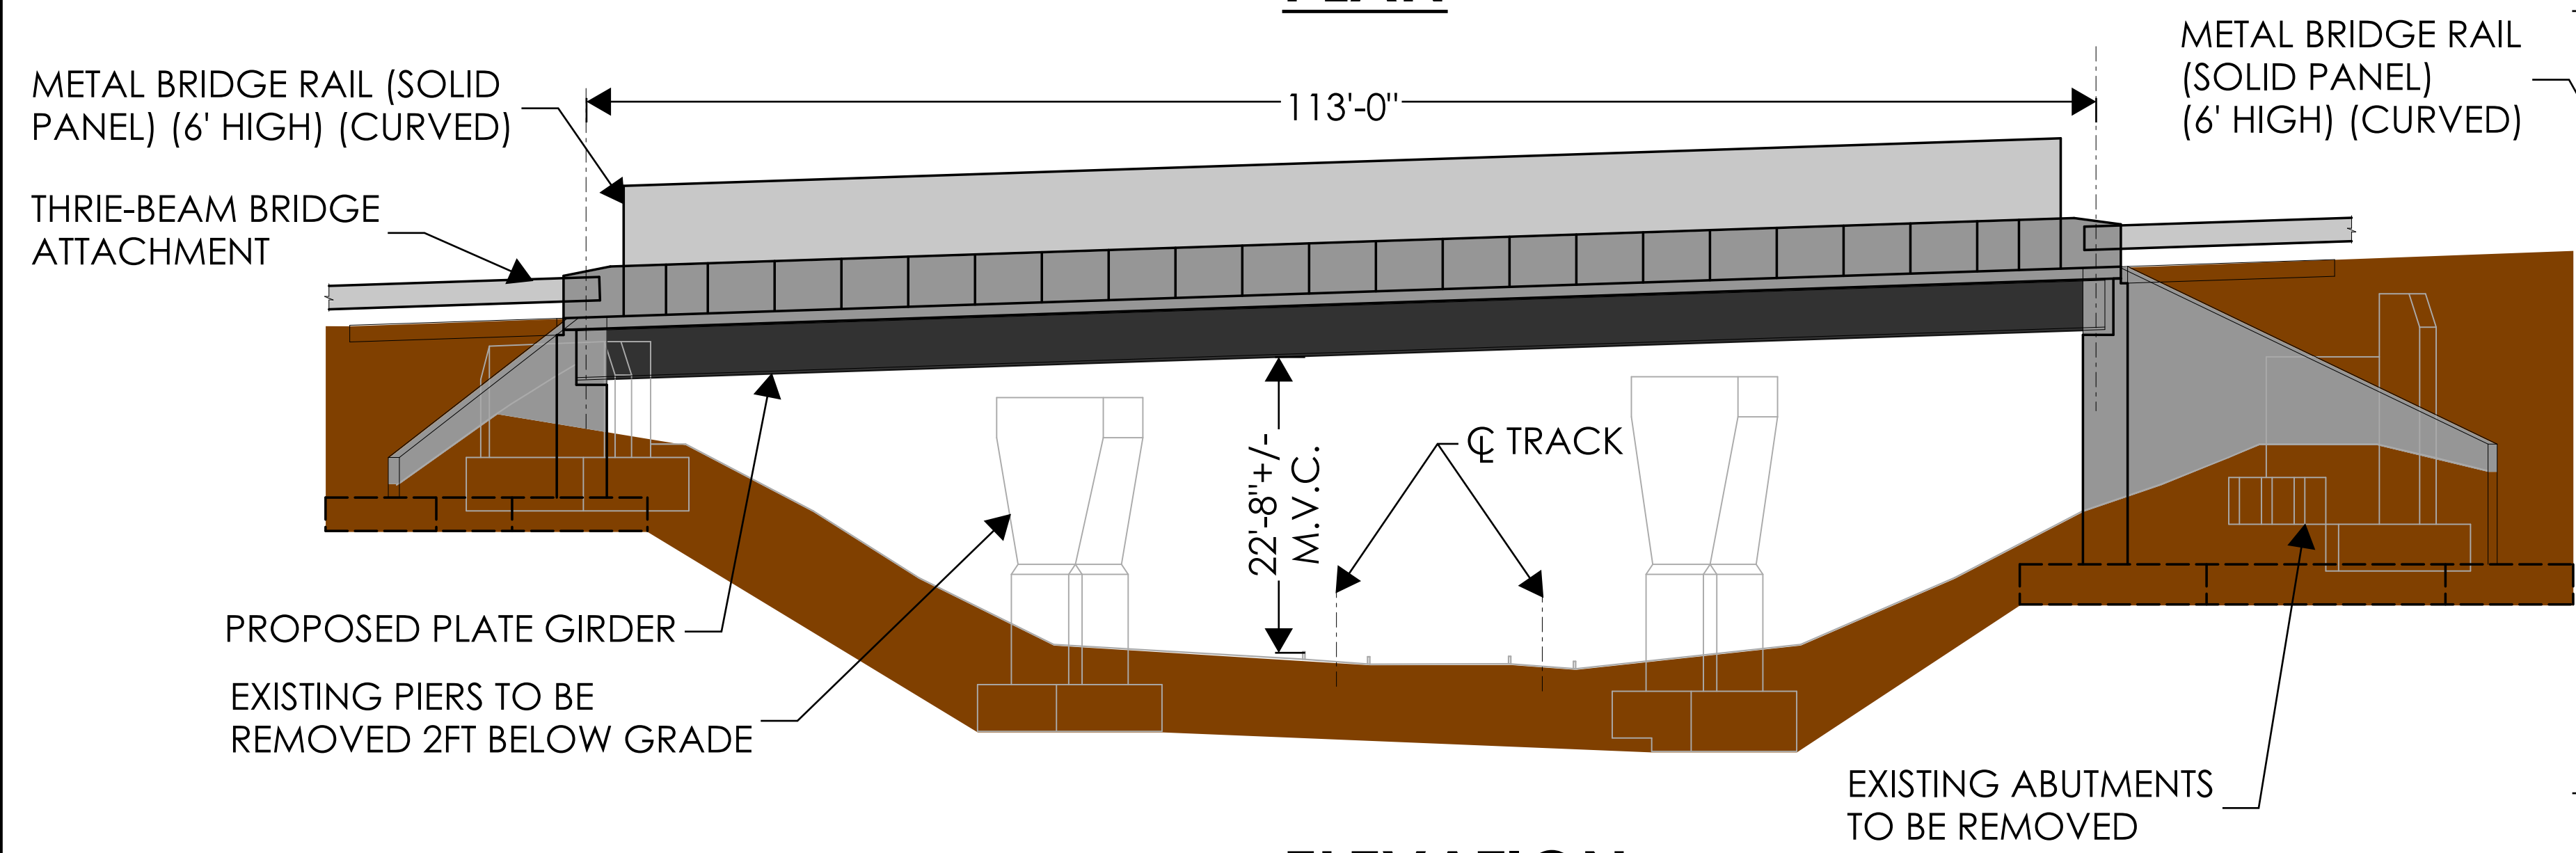

**ELEVATION**

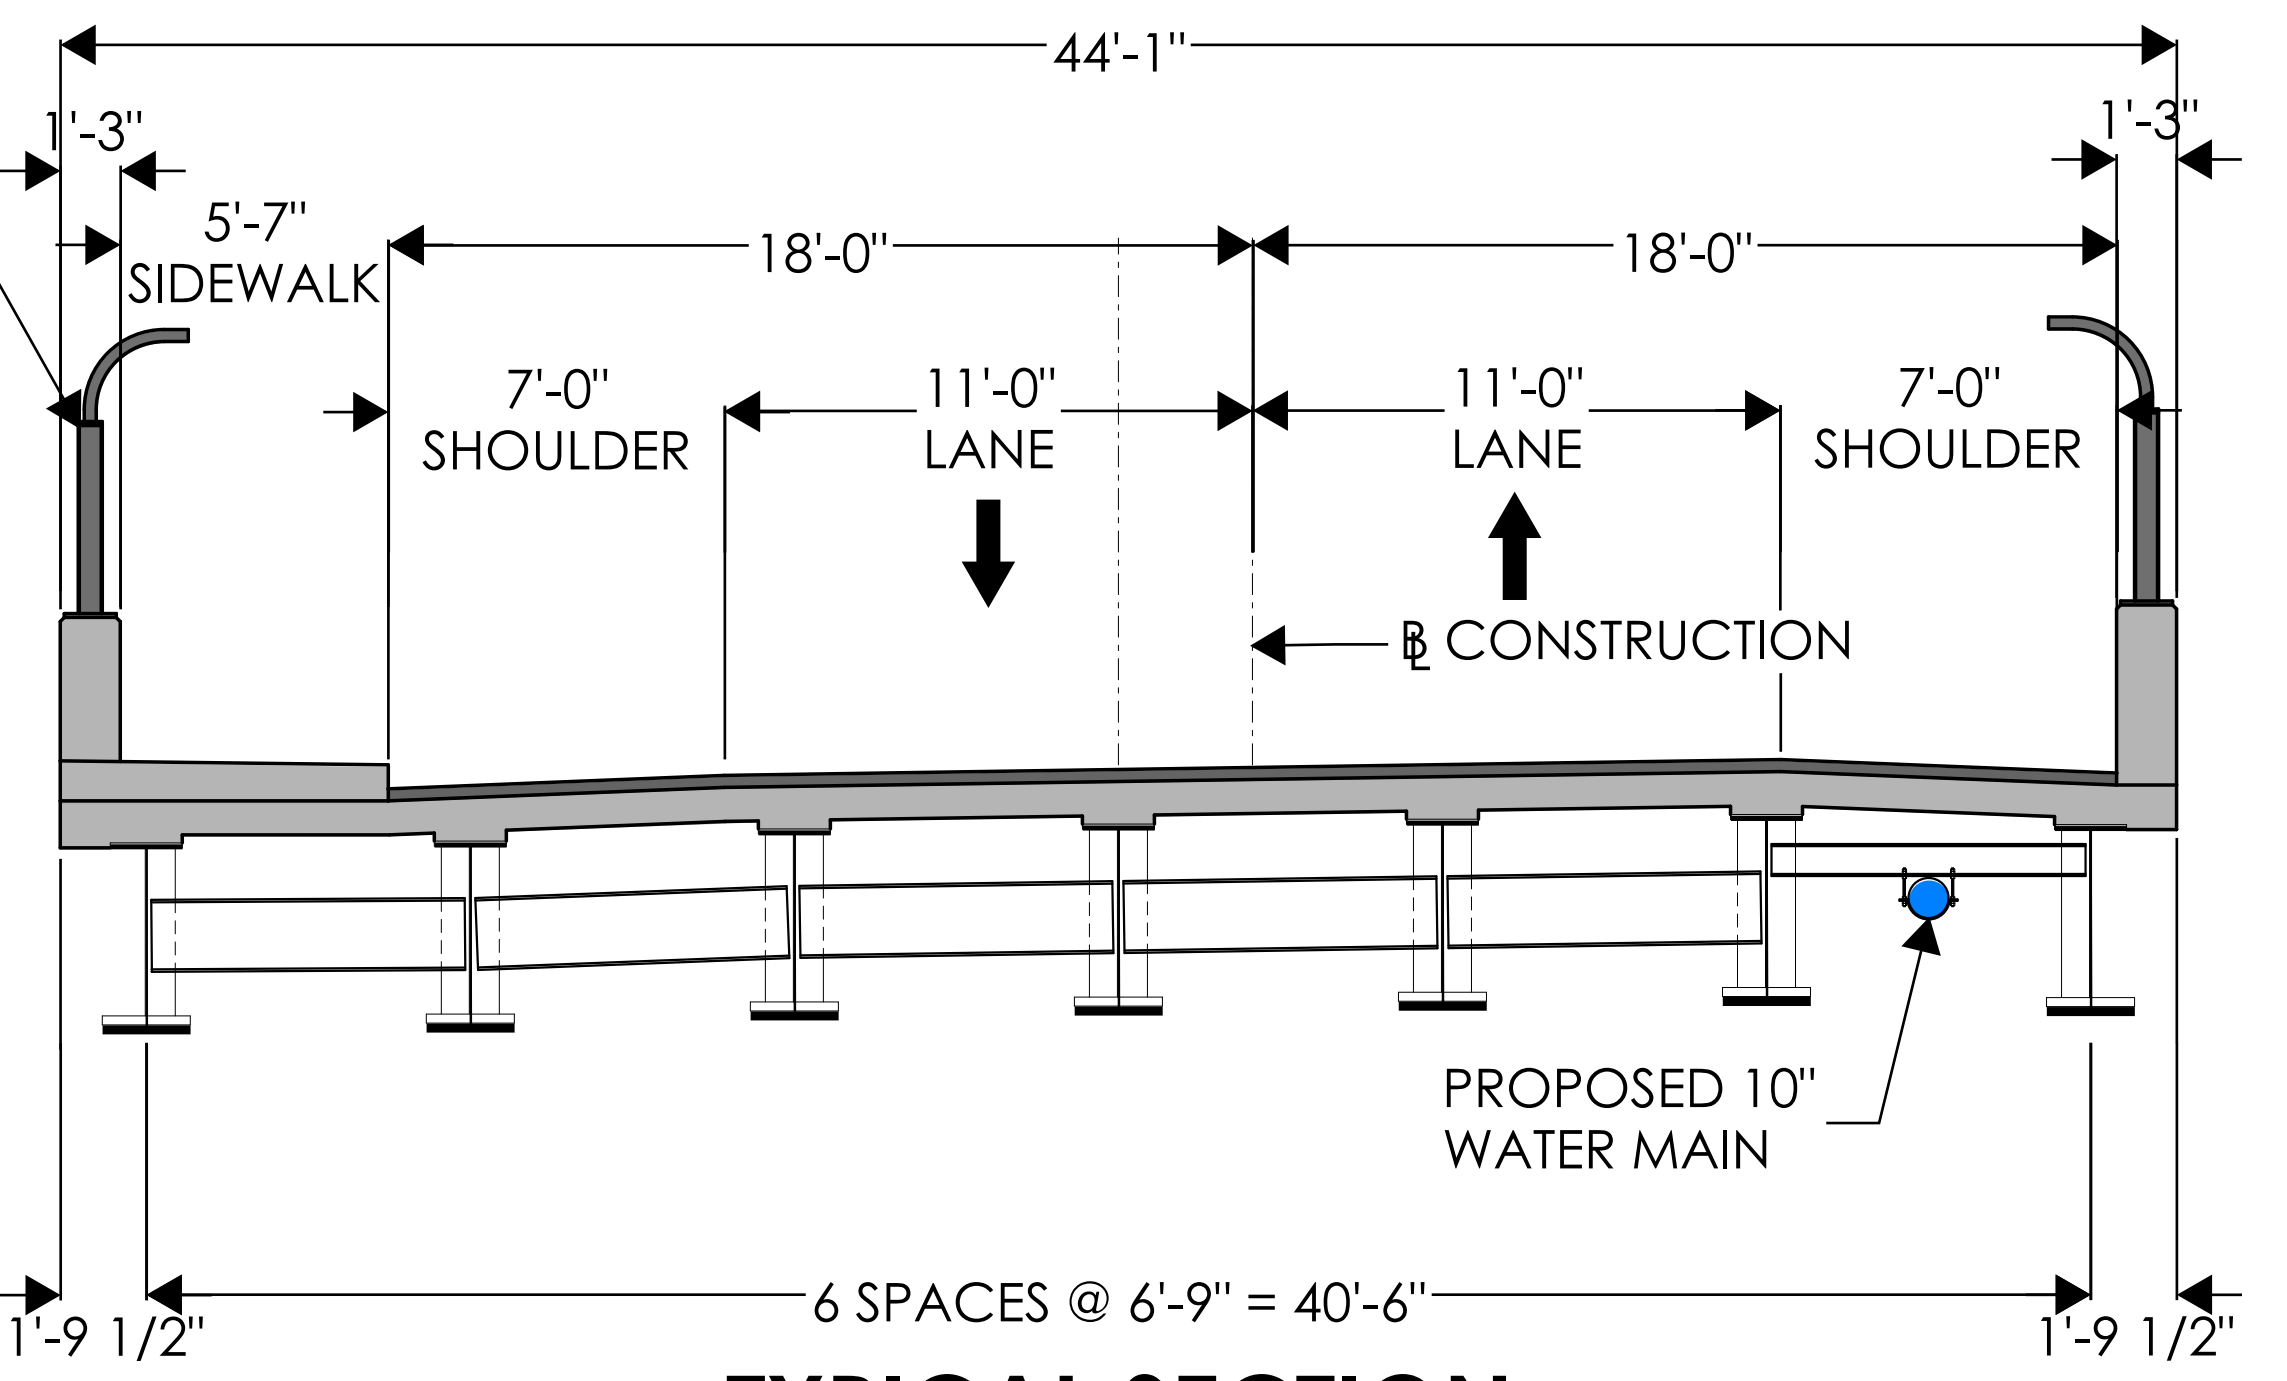

**TYPICAL SECTION**

REV.	DATE	REVISION DESCRIPTION

PRELIMINARY DESIGN REVIEW

DESIGNER/DRAFTER: CC

CHECKED BY: JMV

SIGNATURE/BLOCK:

**wsp**

WSP USA INC  
500 WINDING BROOK DR  
GLASTONBURY, CT 06033

STATE OF CONNECTICUT  
DEPARTMENT OF TRANSPORTATION

PROJECT NUMBER: 0058-0342  
PROJECT DESCRIPTION: REHABILITATION OF BRIDGE NO. 03665  
TOWN(S): GROTON  
DRAWING TITLE: BRIDGE NO. 03665 - GENERAL PLAN

DRAWING NO. S-01  
SHEET NO.