


**PLAN**

SCALE: 1" = 20'


<b>BRIDGE REHABILITATION U.S. ROUTE 1 OVER MYSTIC RIVER</b>	
<b>EXISTING CONDITION</b>	
CITY/TOWN: <b>GROTON AND STONINGTON</b>	BRIDGE NO. <b>00362</b>
STATE PROJECT NO.: <b>0058_0343</b>	DATE: <b>11/13/2023</b>

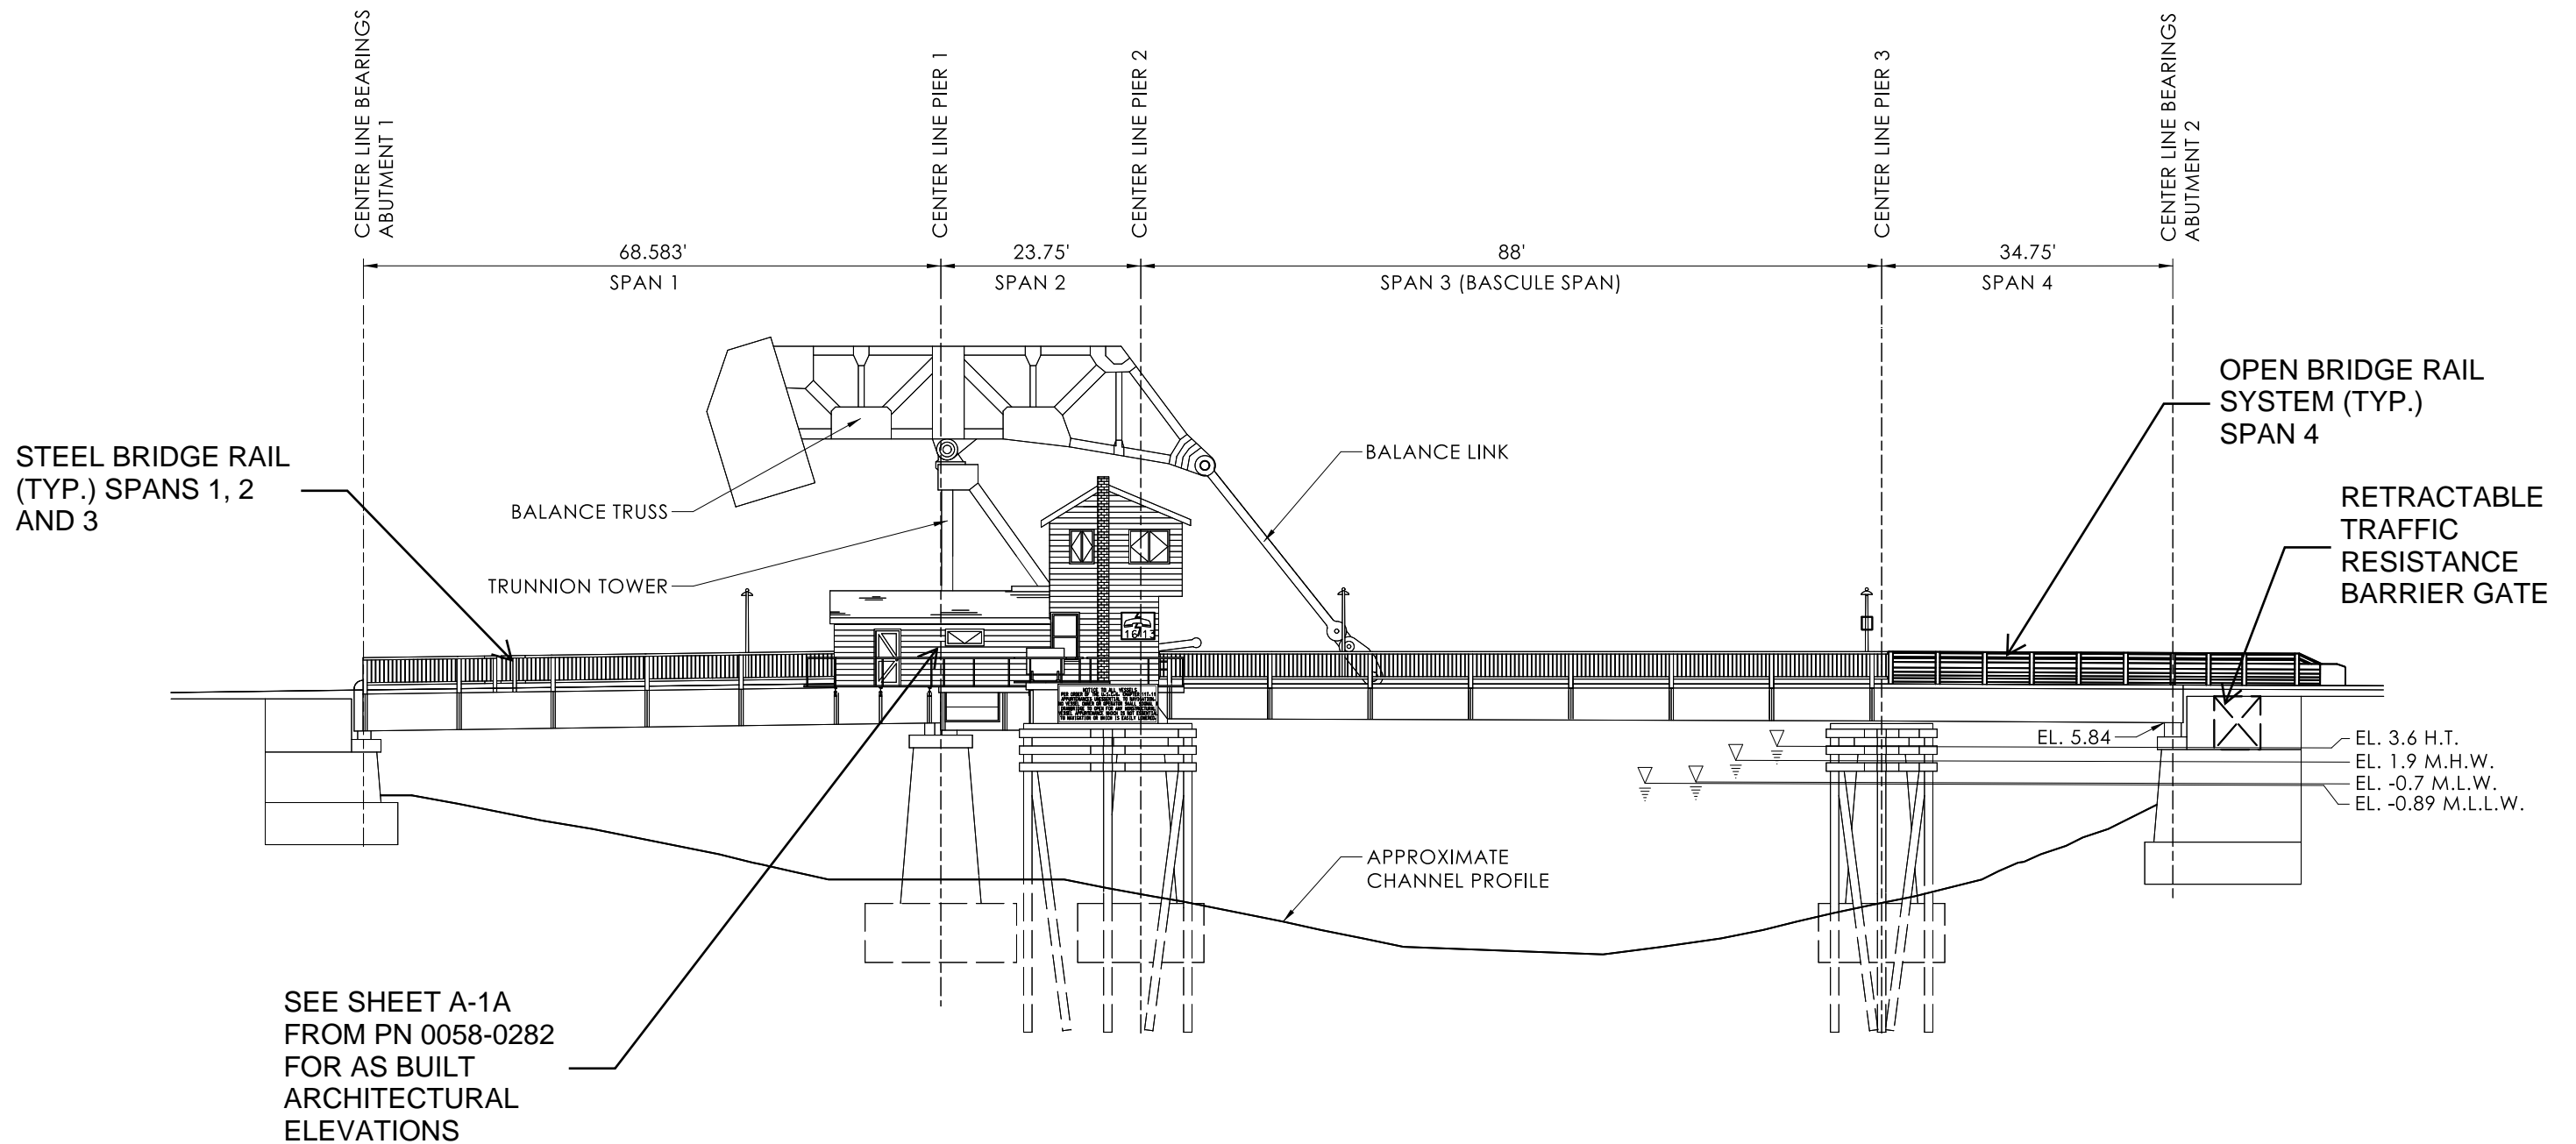

### ELEVATION


SCALE: 1" = 20'

<b>BRIDGE REHABILITATION U.S. ROUTE 1 OVER MYSTIC RIVER</b>	
<b>EXISTING CONDITION</b>	
CITY/TOWN: <b>GROTON AND STONINGTON</b>	BRIDGE NO. <b>00362</b>
STATE PROJECT NO.: <b>0058_0343</b>	DATE: 11/13/2023

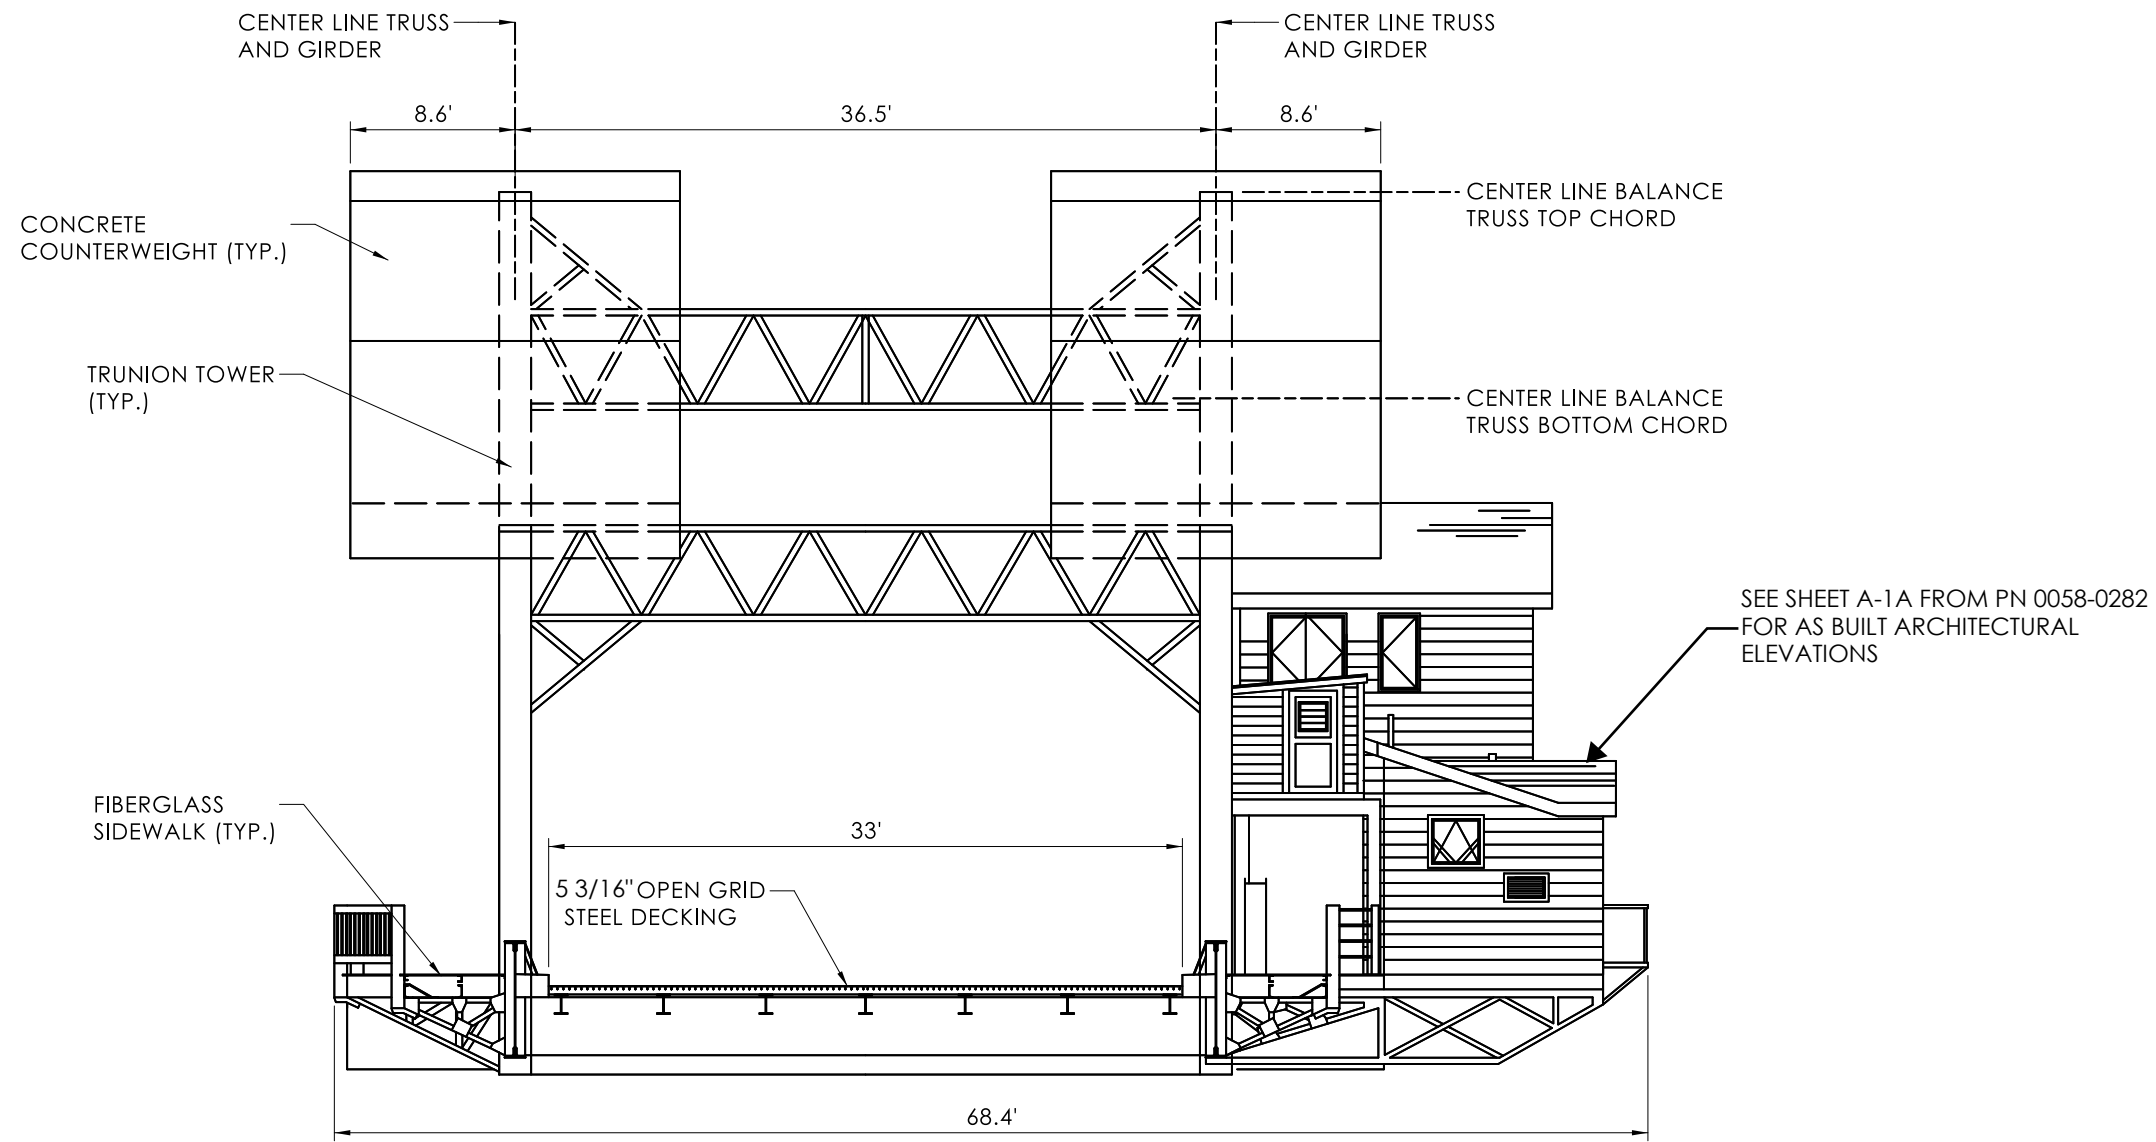

**SECTION AT TRUNNION TOWER (SPAN 2)**


SCALE: 1" = 10'

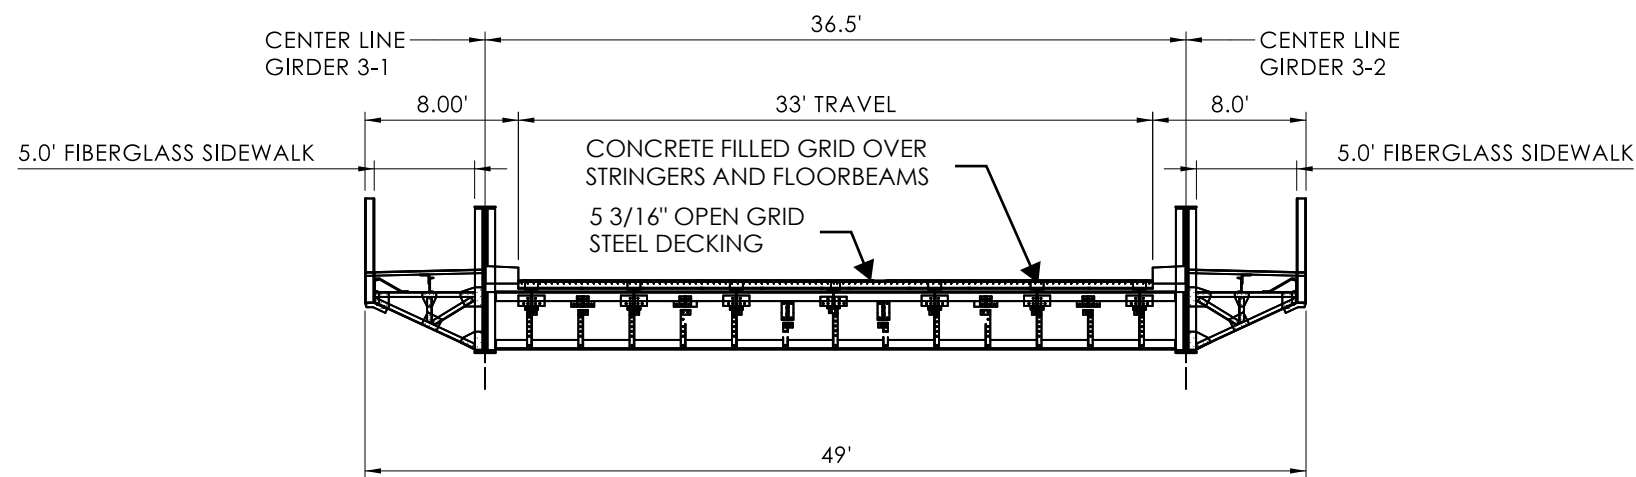

**TYPICAL BRIDGE SECTION**


SCALE: 1" = 10'

<b>BRIDGE REHABILITATION U.S. ROUTE 1 OVER MYSTIC RIVER</b>	
<b>EXISTING CONDITION</b>	
CITY/TOWN: <b>GROTON AND STONINGTON</b>	BRIDGE NO. <b>00362</b>
STATE PROJECT NO.: <b>0058_0343</b>	DATE: 11/13/2023

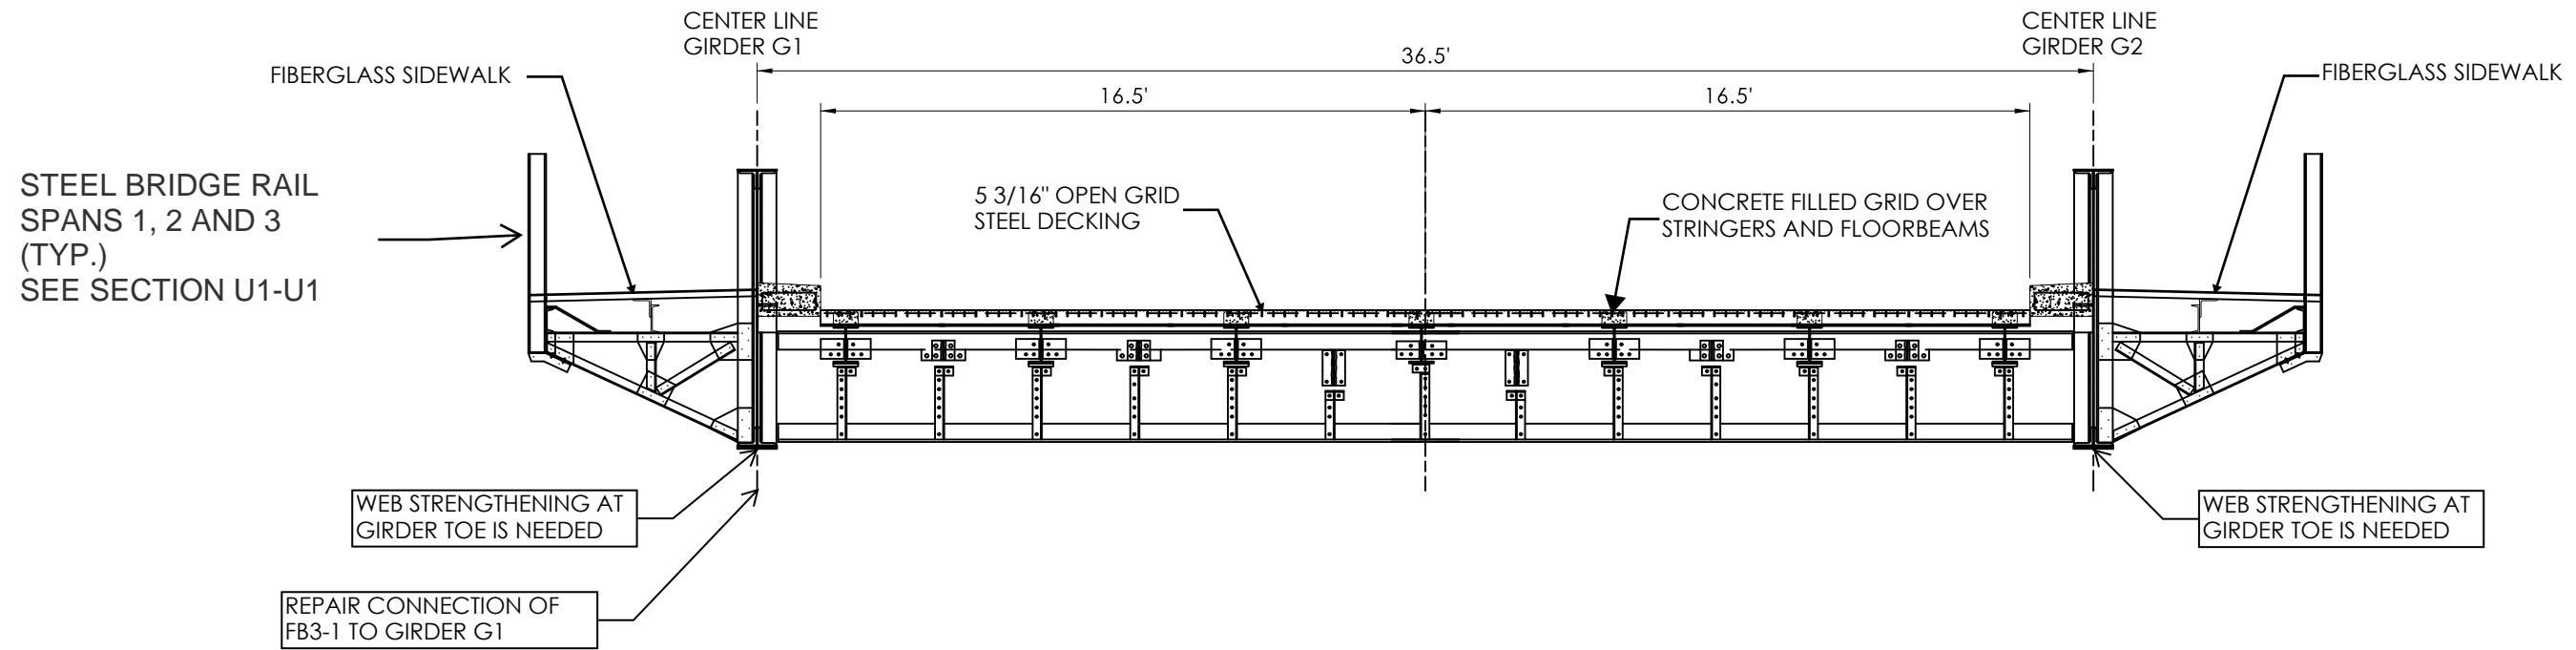

### FLOORBEAM SPAN 3 (BASCULE SPAN)

SCALE: 1" = 5'

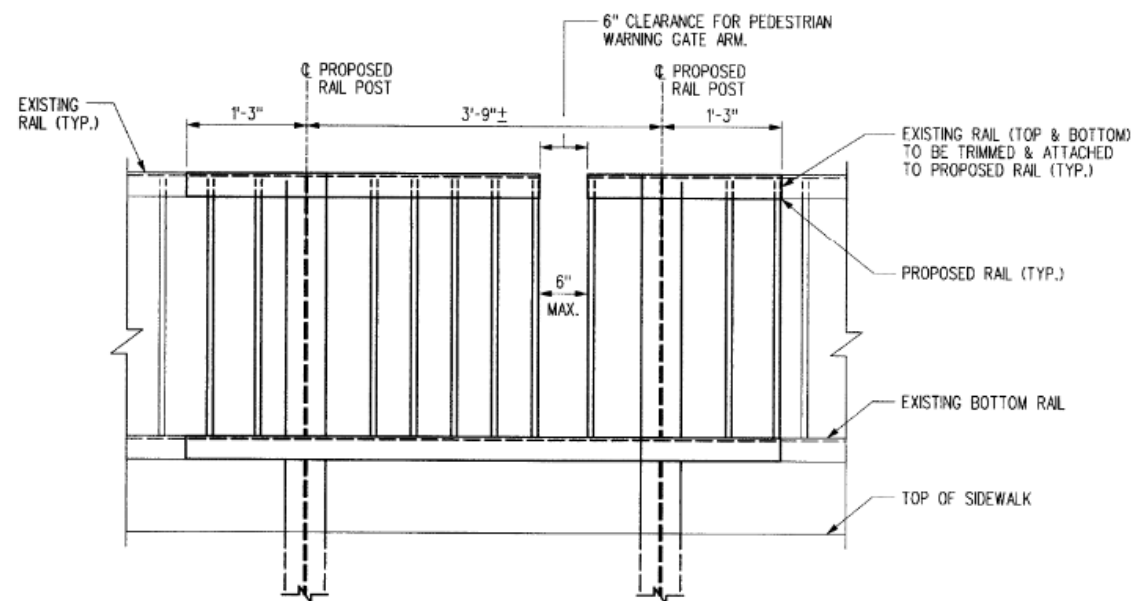

SECTION U1-U1

<b>BRIDGE REHABILITATION U.S. ROUTE 1 OVER MYSTIC RIVER</b>	
<b>EXISTING CONDITION</b>	
CITY/TOWN: <b>GROTON AND STONINGTON</b>	BRIDGE NO. <b>00362</b>
STATE PROJECT NO.: <b>0058_0343</b>	DATE: 11/13/2023