REMOVE EXISTING DRAINAGE PIPE **ROUTE 6/67 WB** 


## ROUTE 6/67 EB PROPOSED PRECAST CONCRETE BOX CULVERT

PROPOSED STRUCTURE
FULL DEPTH RECONSTRUCTION
MILL AND PAVE
EXISTING WATERCOURSE
EXISTING DRAINAGE PIPE
PROPOSED DRAINAGE PIPE

HORIZONTAL SCALE




RCHITECTURE NGINEERING NVIRONMENTAL AND SURVEYING

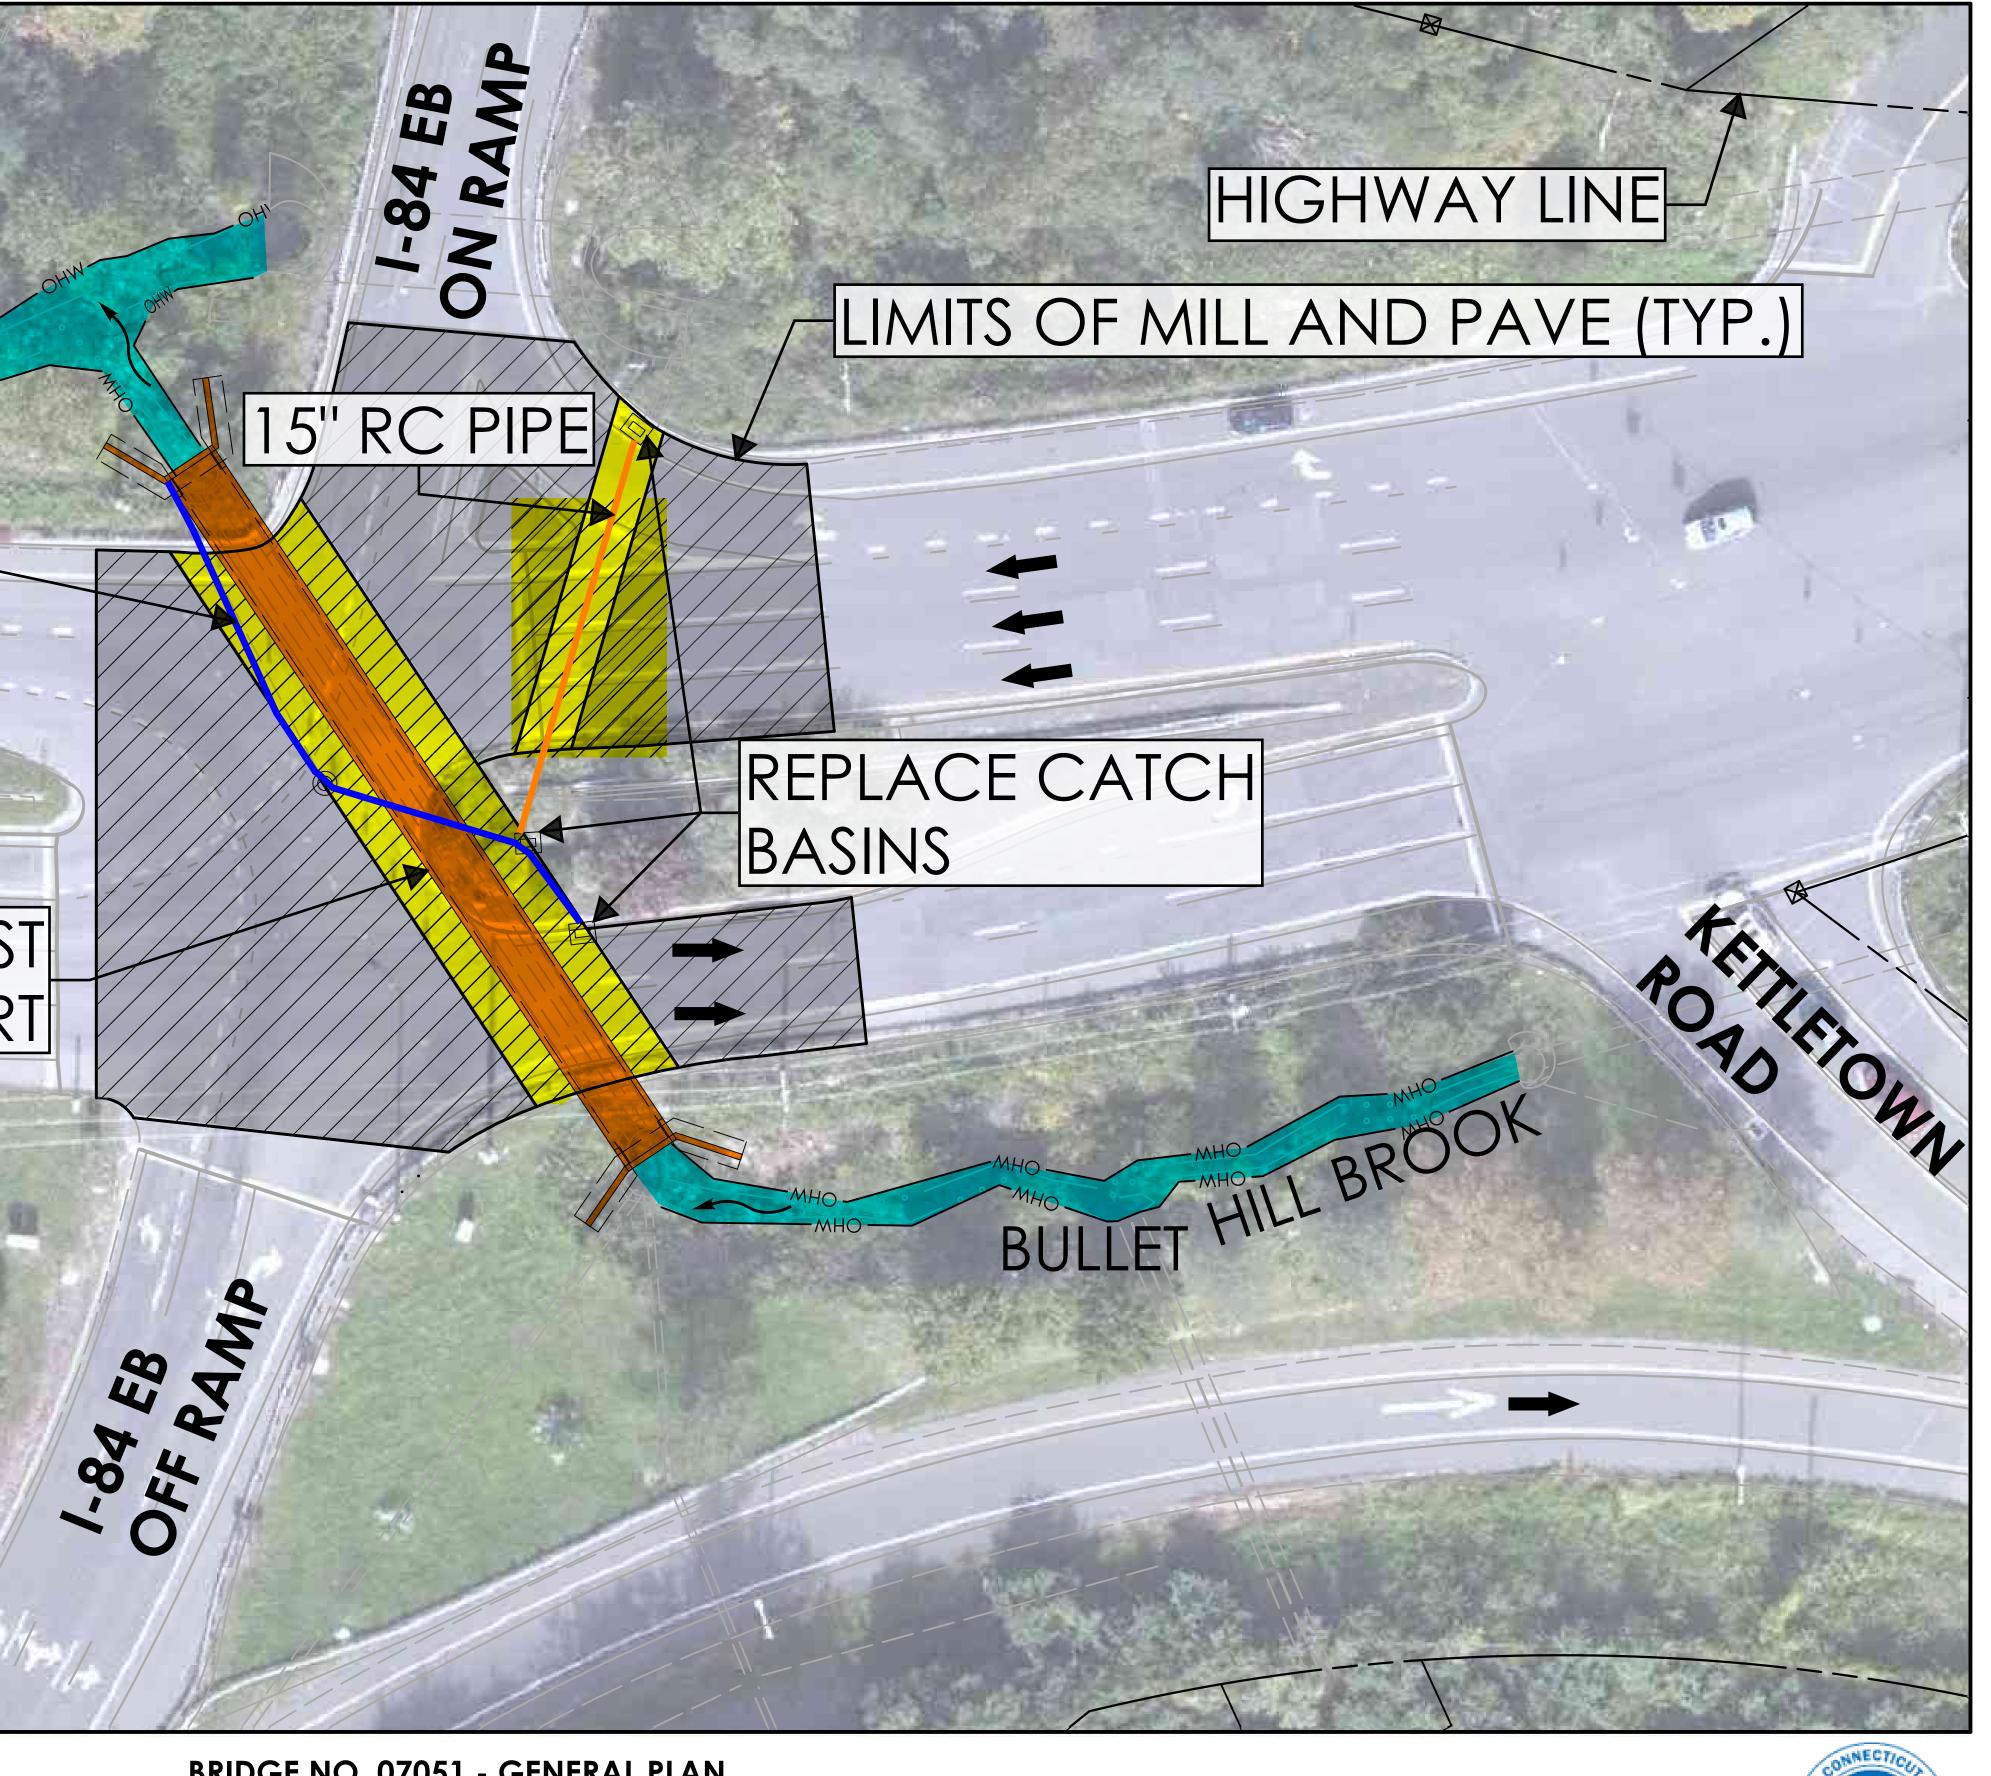

**BRIDGE NO. 07051 - GENERAL PLAN** US RT. 6 & SR 67 OVER SOUTH BRANCH BULLET HILL BROOK SOUTHBURY, CONNECTICUT



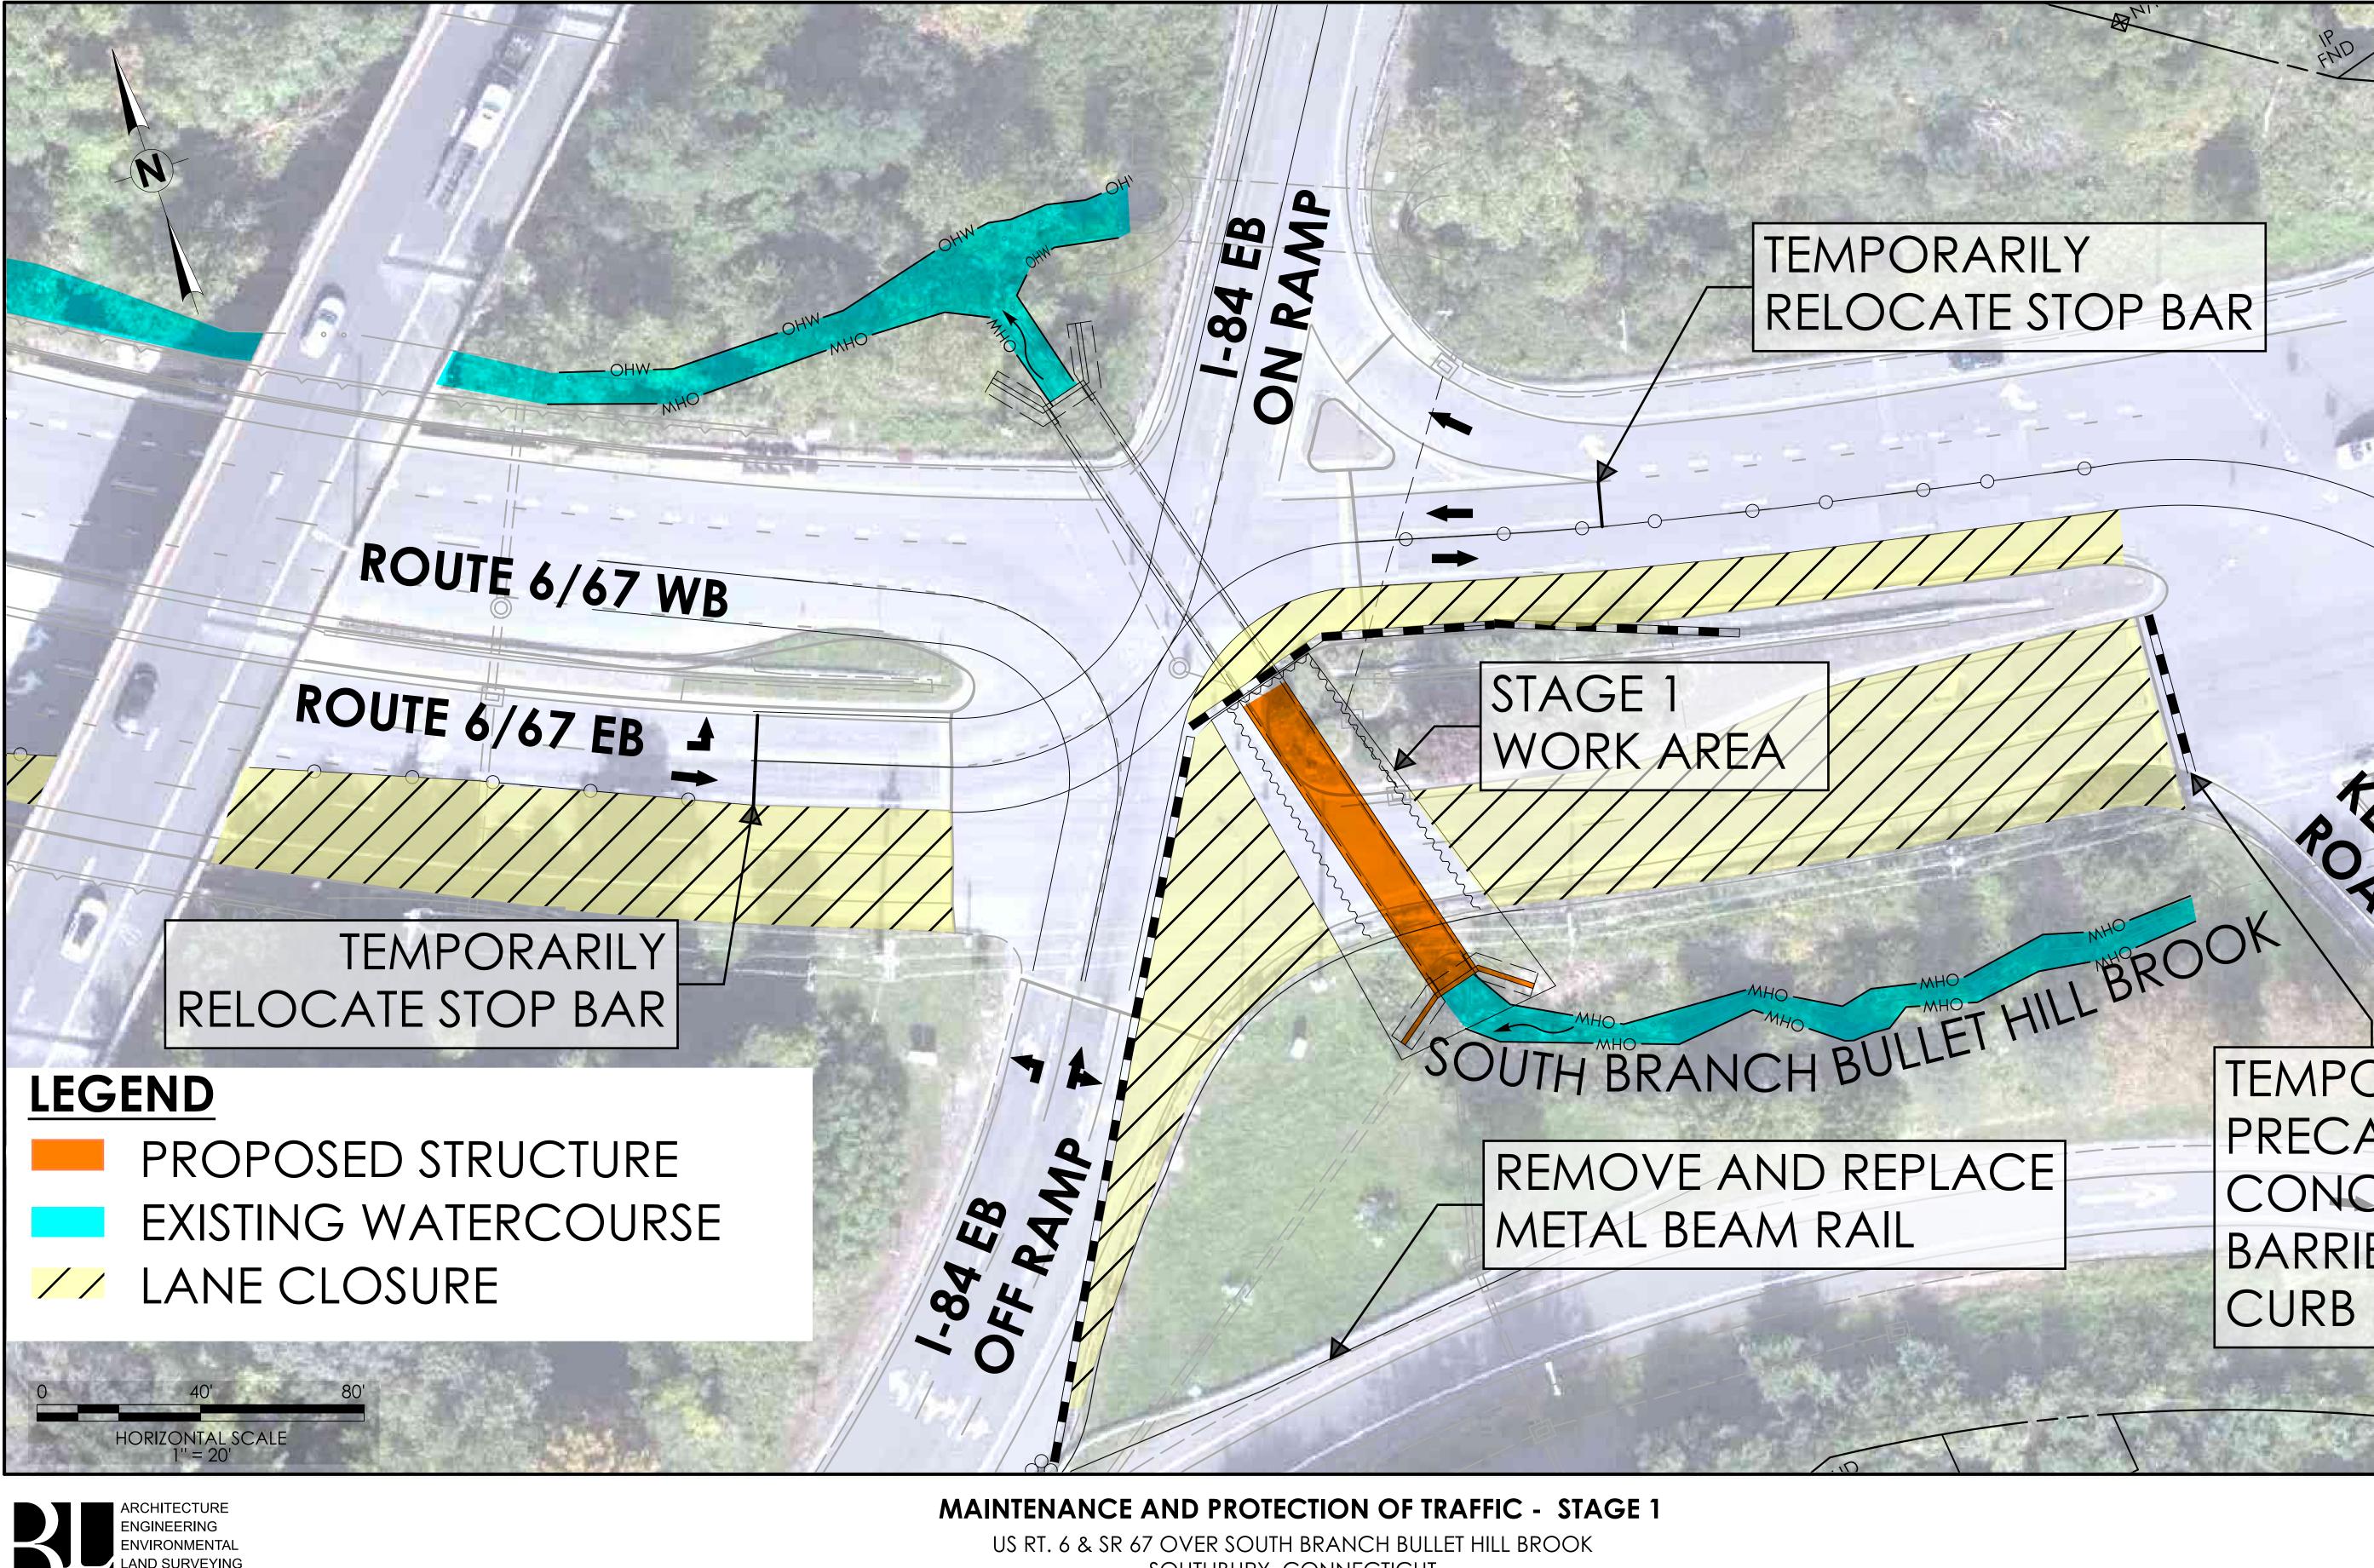

SOUTHBURY, CONNECTICUT

## TEMPORARY PRECAST CONCRETE BARRIER CURB (TYP.)

ROAD

Y,



### REMOVE AND REPLACE METAL BEAM RAIL

# ROUTE 67 WB


ROUTE 67/EB

## LEGEND PROPOSED STRUCTURE COMPLETED CONSTRUCTION EXISTING WATERCOURSE LANE CLOSURE



ND SURVEYING

HORIZONTAL SCALE

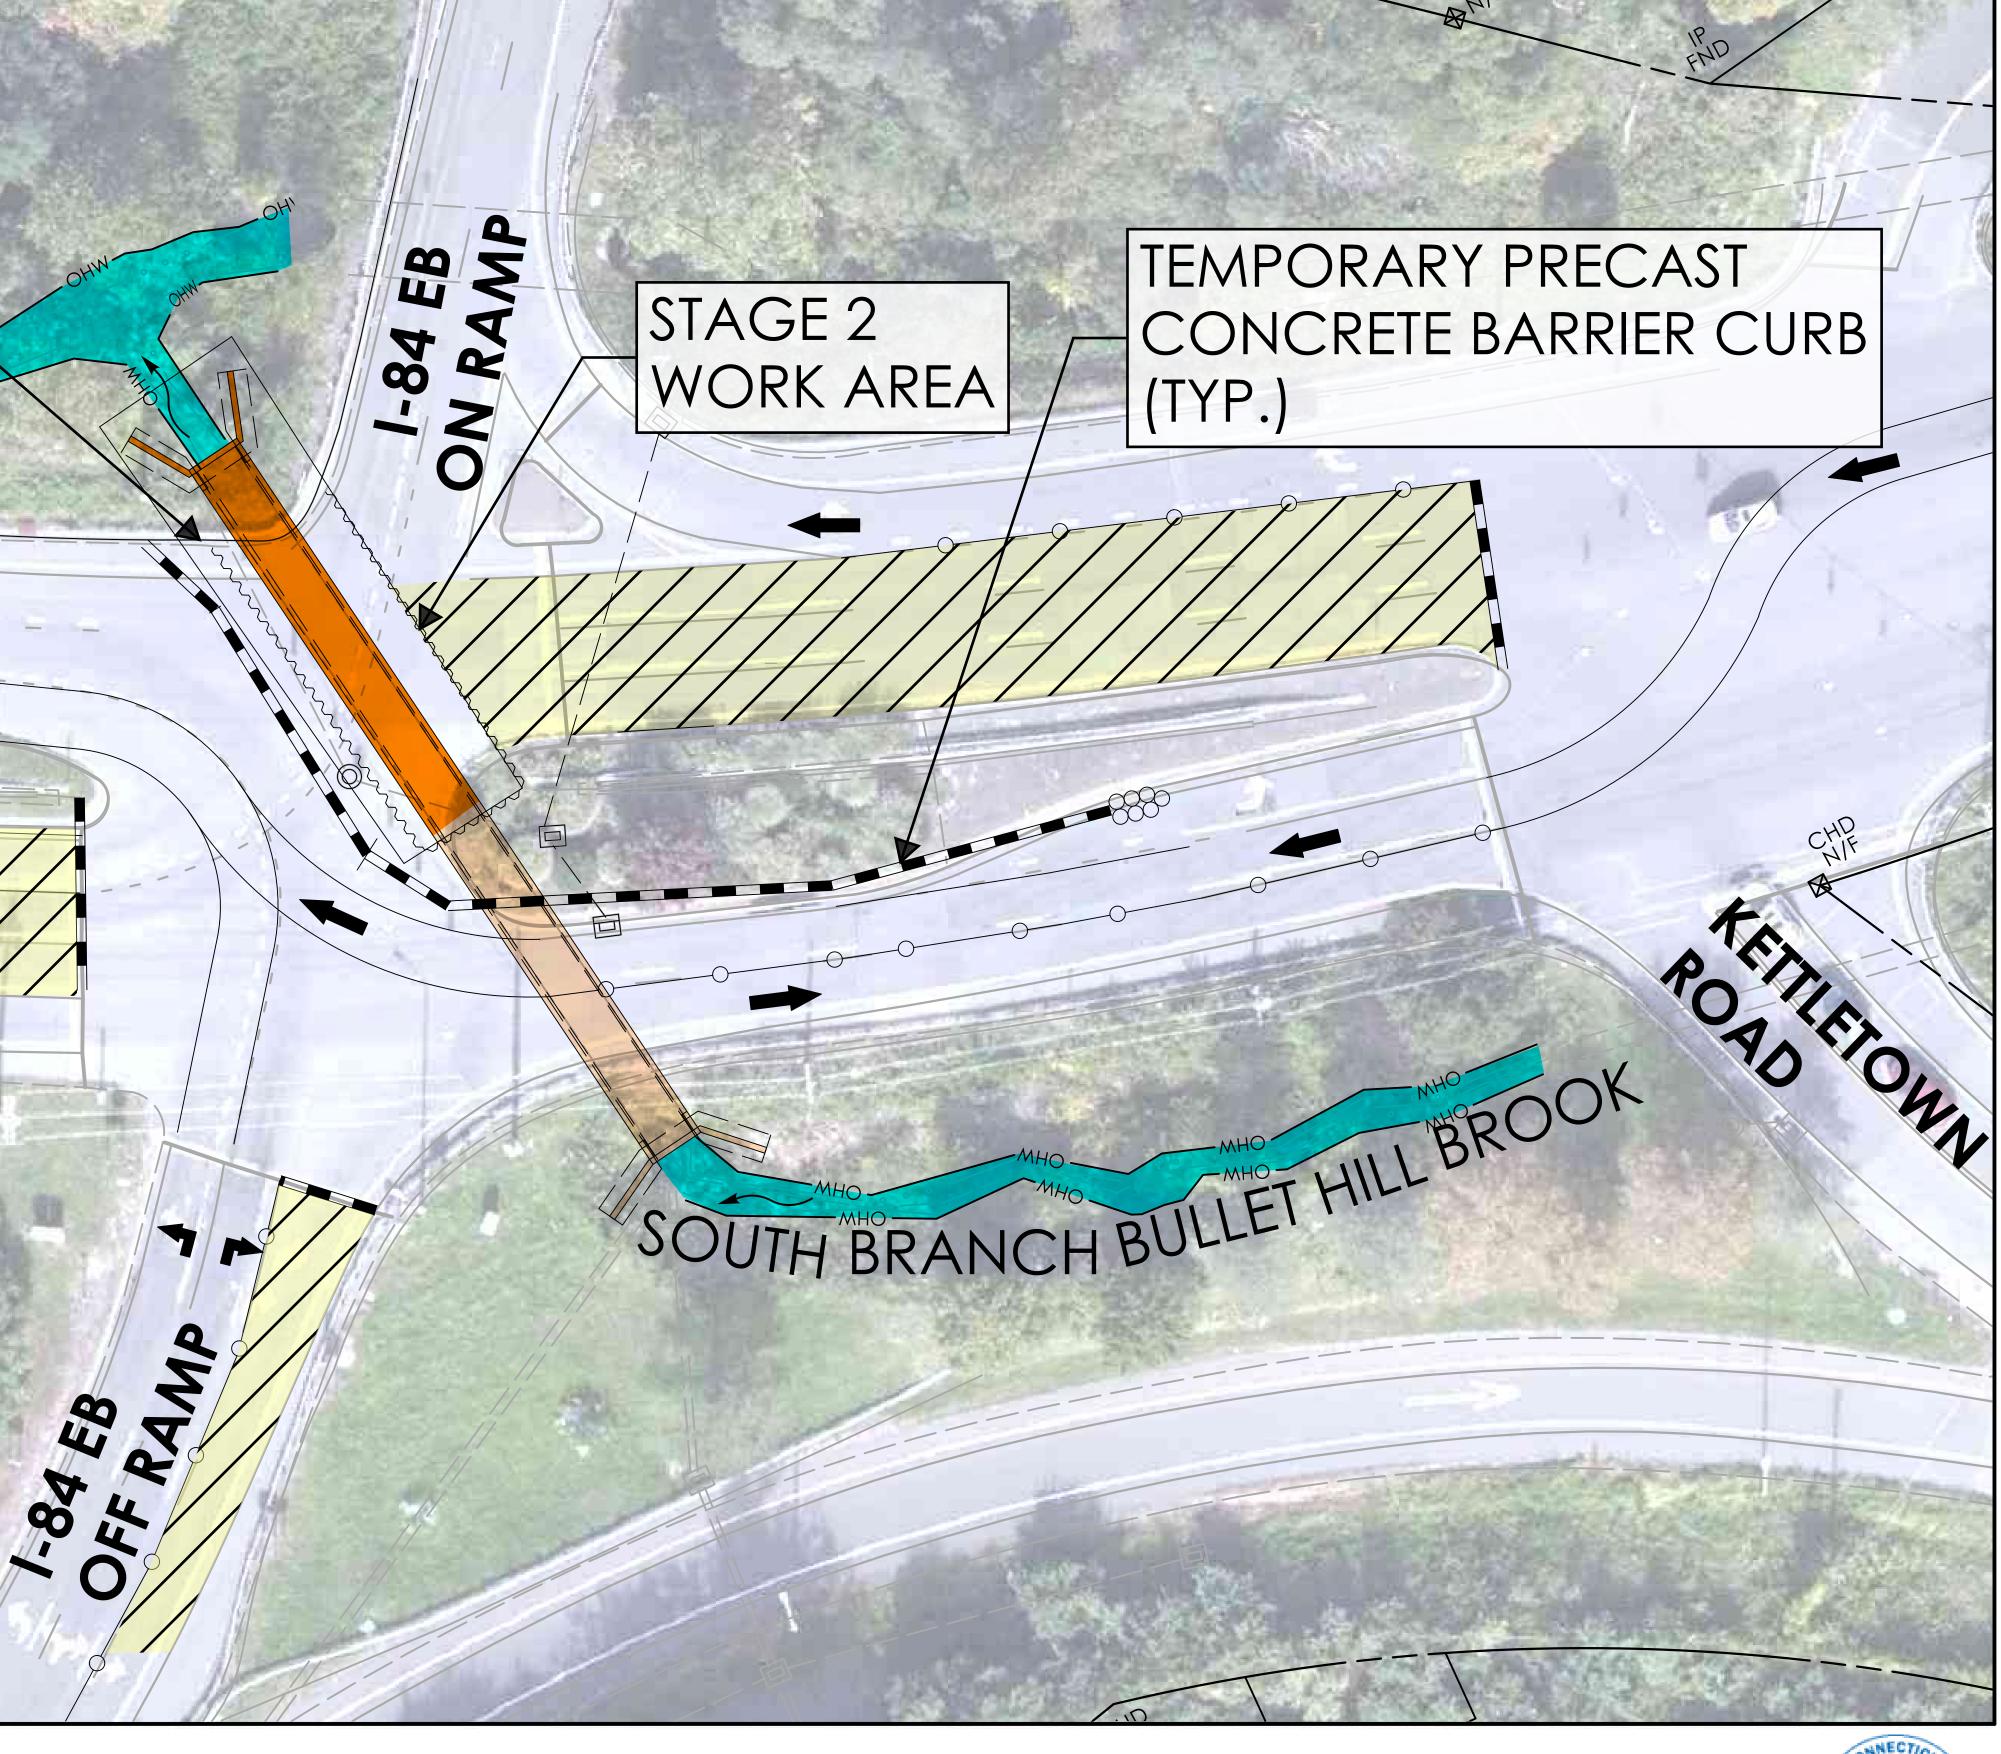

MAINTENANCE AND PROTECTION OF TRAFFIC - STAGE 2 US RT. 6 & SR 67 OVER SOUTH BRANCH BULLET HILL BROOK SOUTHBURY, CONNECTICUT



