



ENGINEERING

GENERAL PLAN


BRIDGE NO. 02150 RTE 15 OVER FREEMAN BROOK STRATFORD, CONNECTICUT

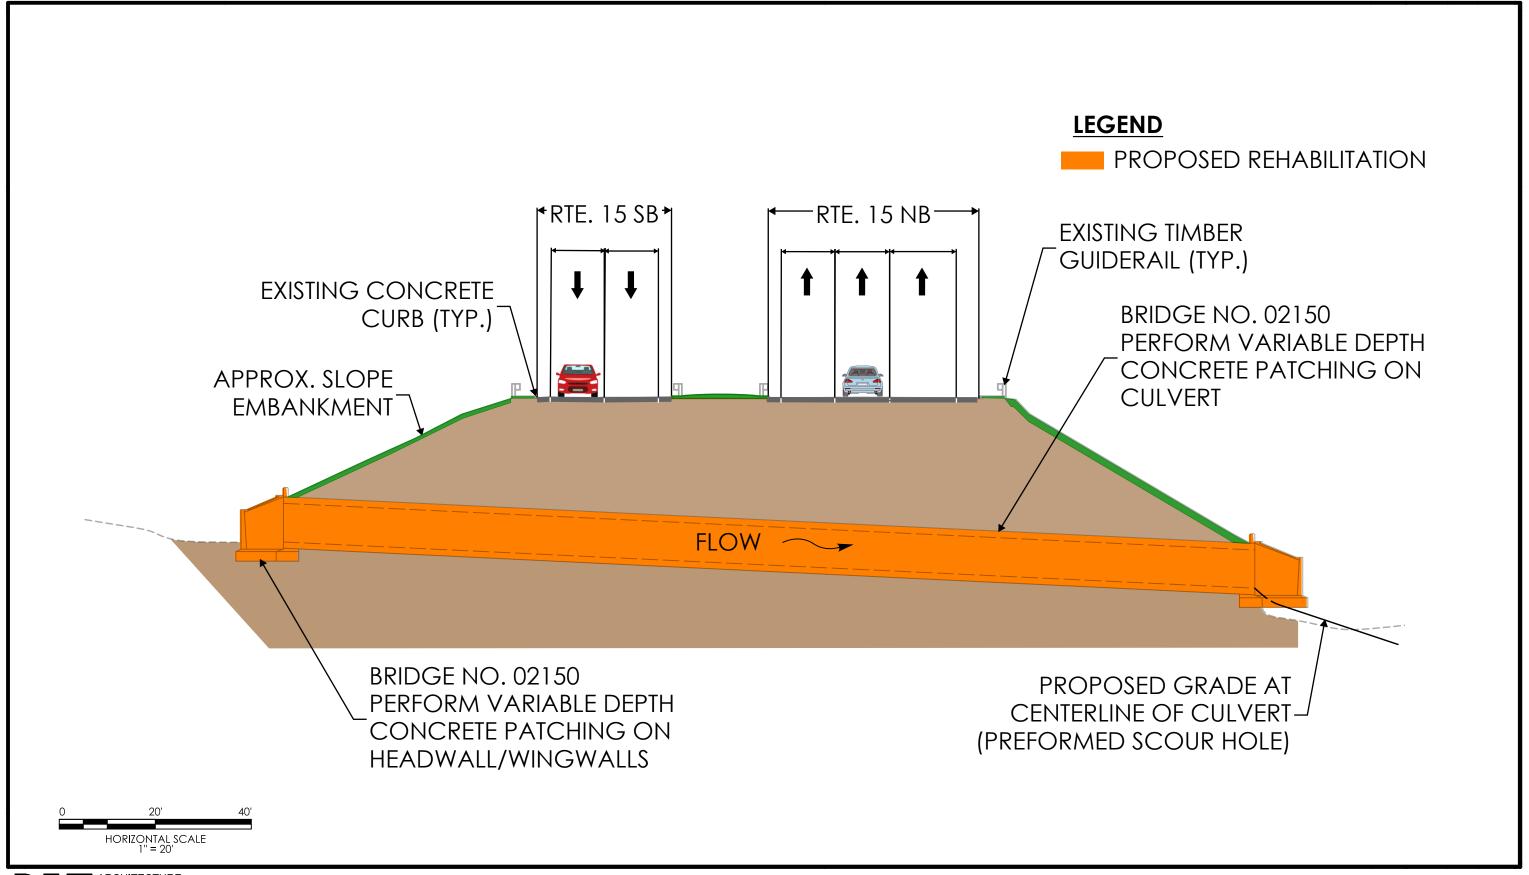



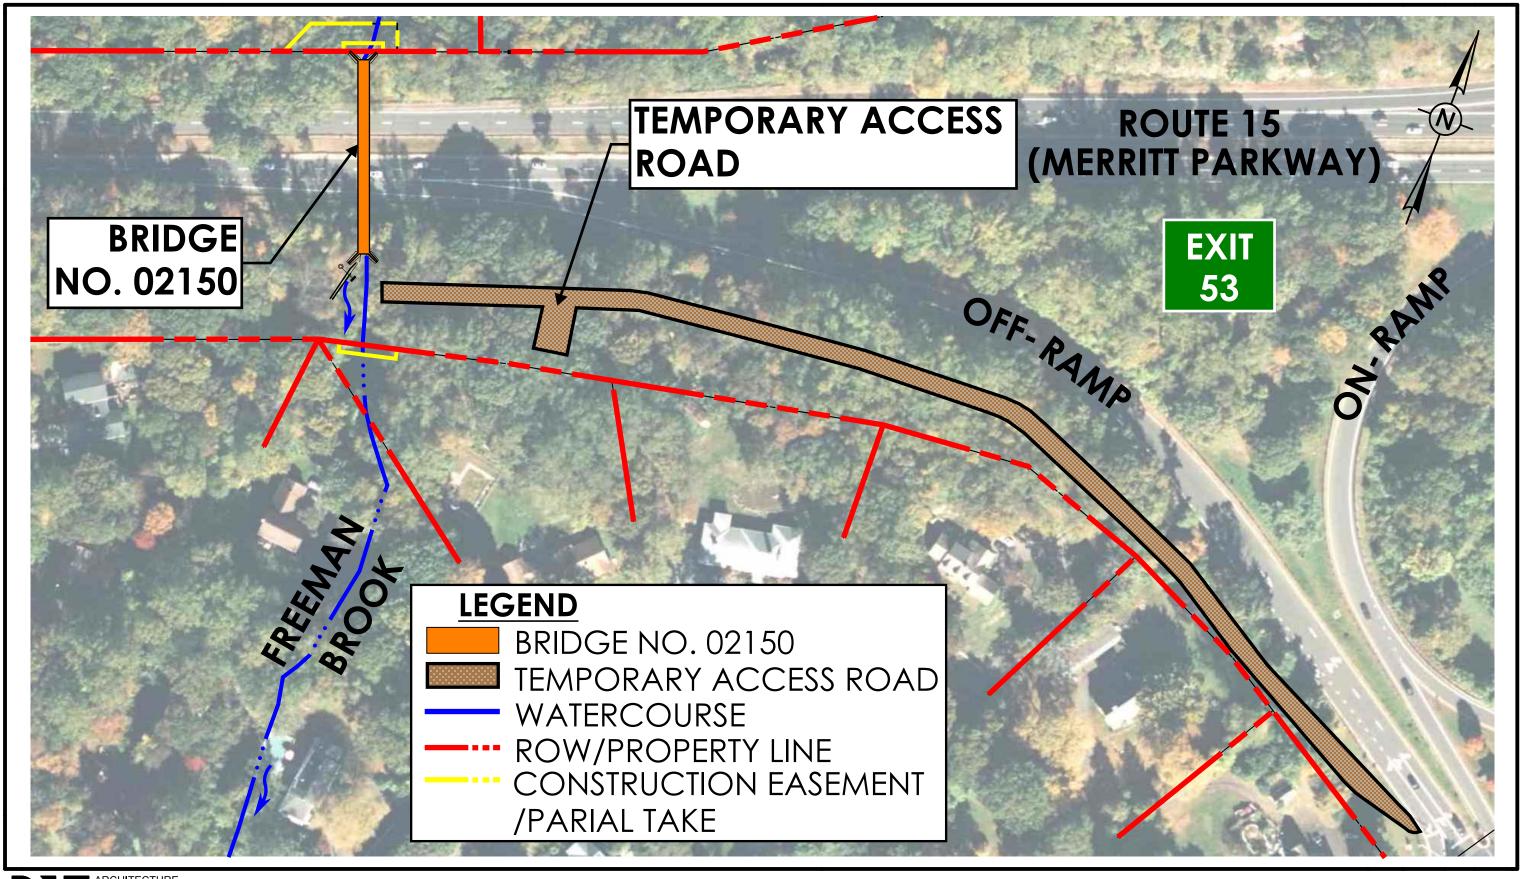



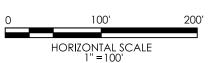

ACCESS ROAD

BRIDGE NO. 02150 RTE 15 OVER FREEMAN BROOK STRATFORD, CONNECTICUT