

**PROJECT
LOCATION**

SCALE IN FEET



STATE PROJECT NO.:

0082-0316

CITY/TOWN:

MIDDLETOWN



STATE OF CONNECTICUT
DEPARTMENT OF TRANSPORTATION




LOCATION PLAN
RECONFIGURATION OF ROUTE 17
ON-RAMP ONTO ROUTE 9 NORTHBOUND

OFFICE OF
ENGINEERING



DATE:

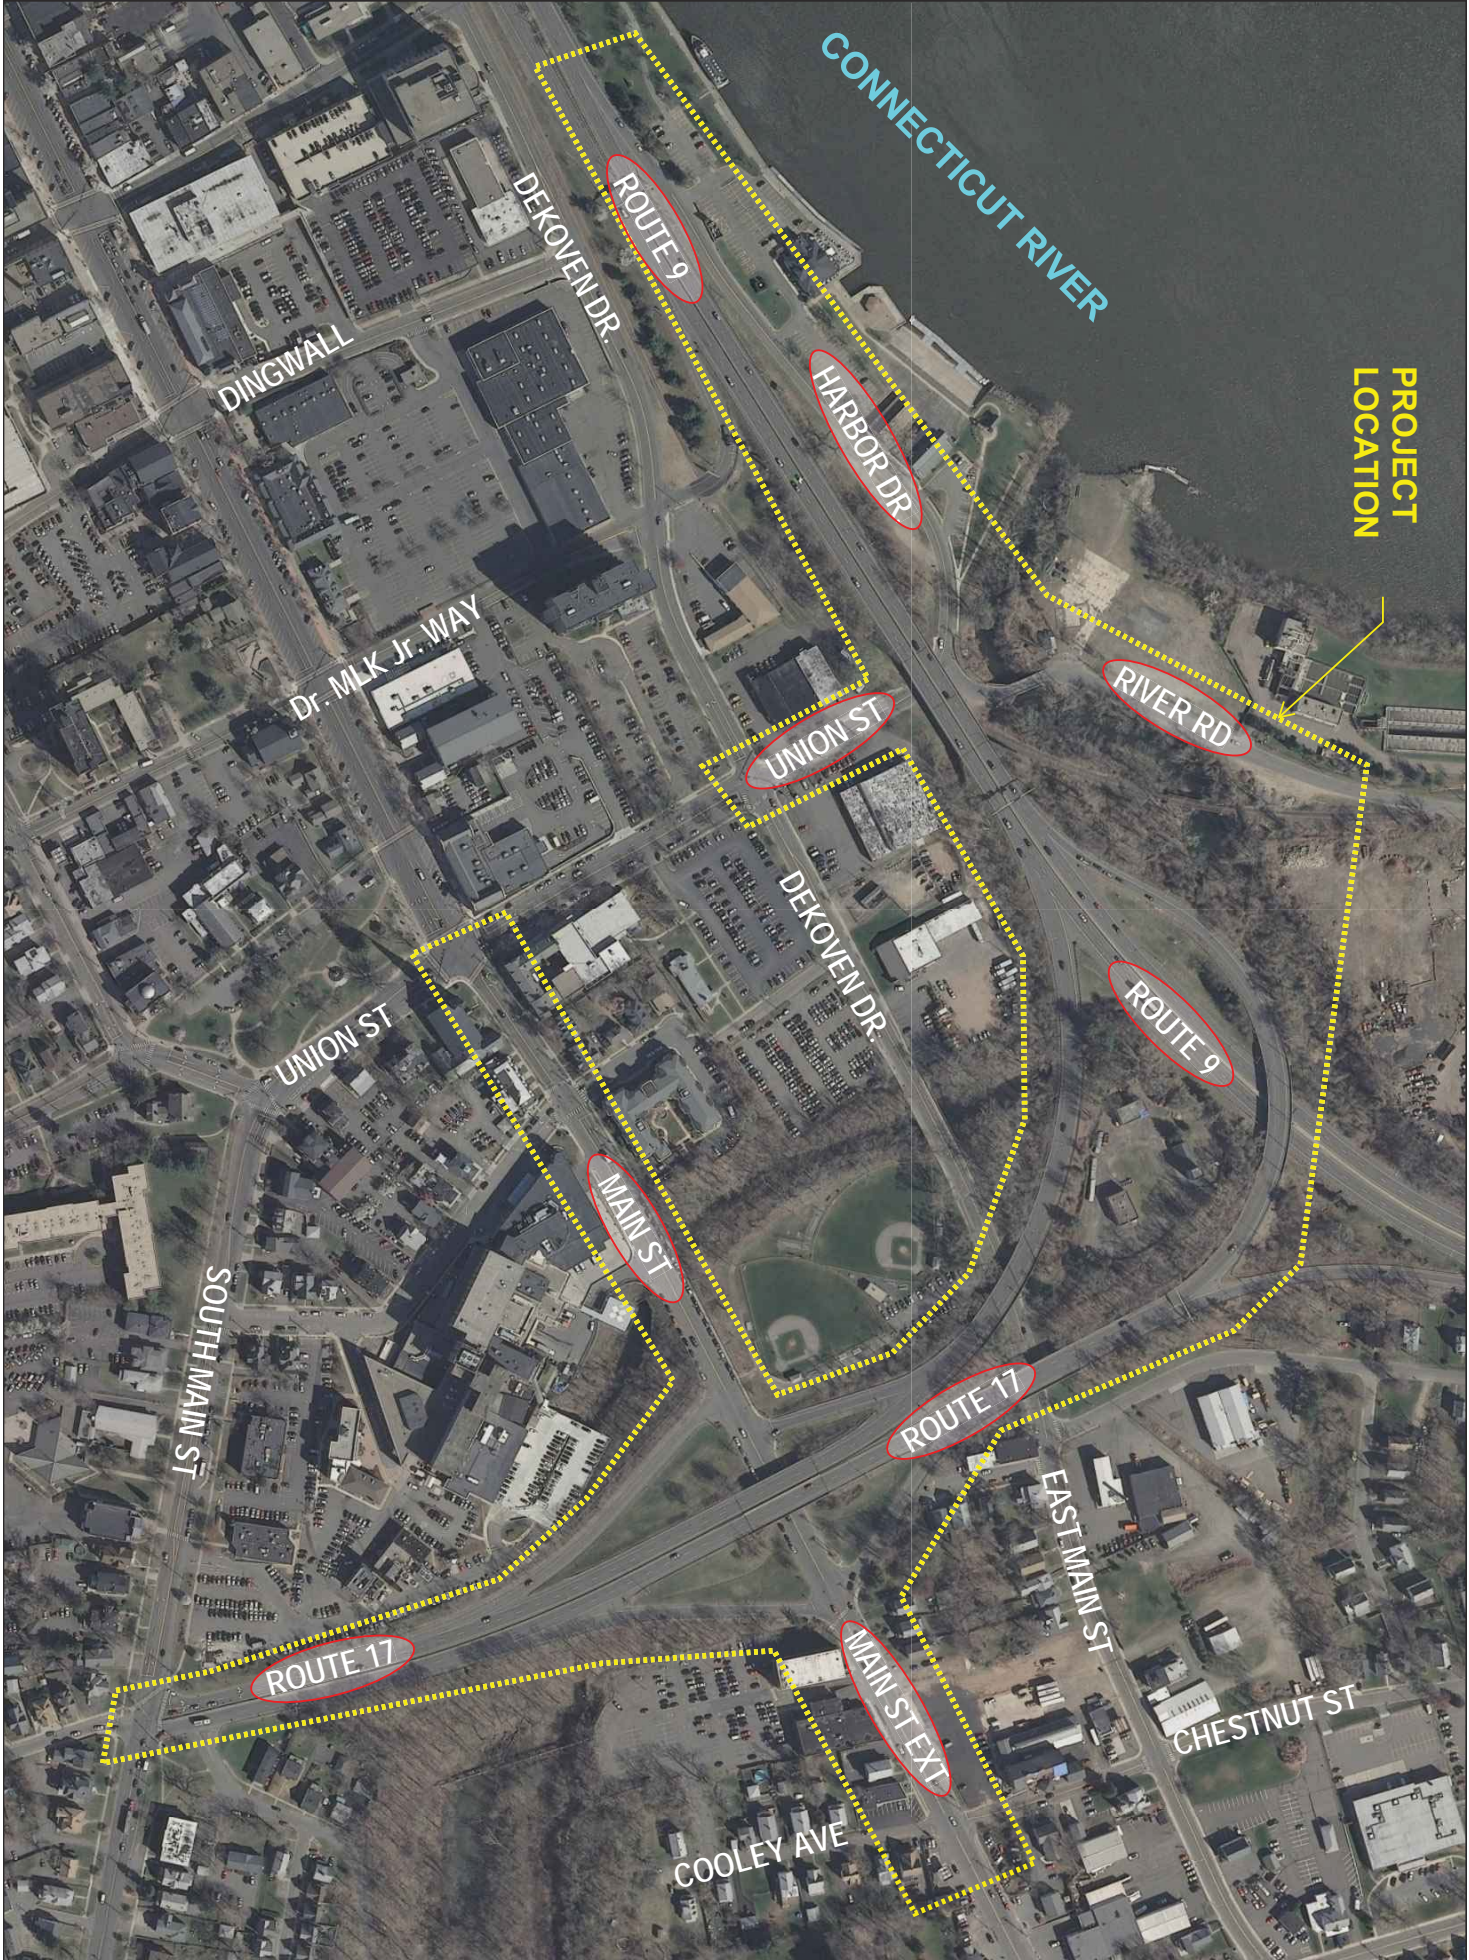

**PROJECT NO. 82-316
LACATION PLAN (AERIAL)**