

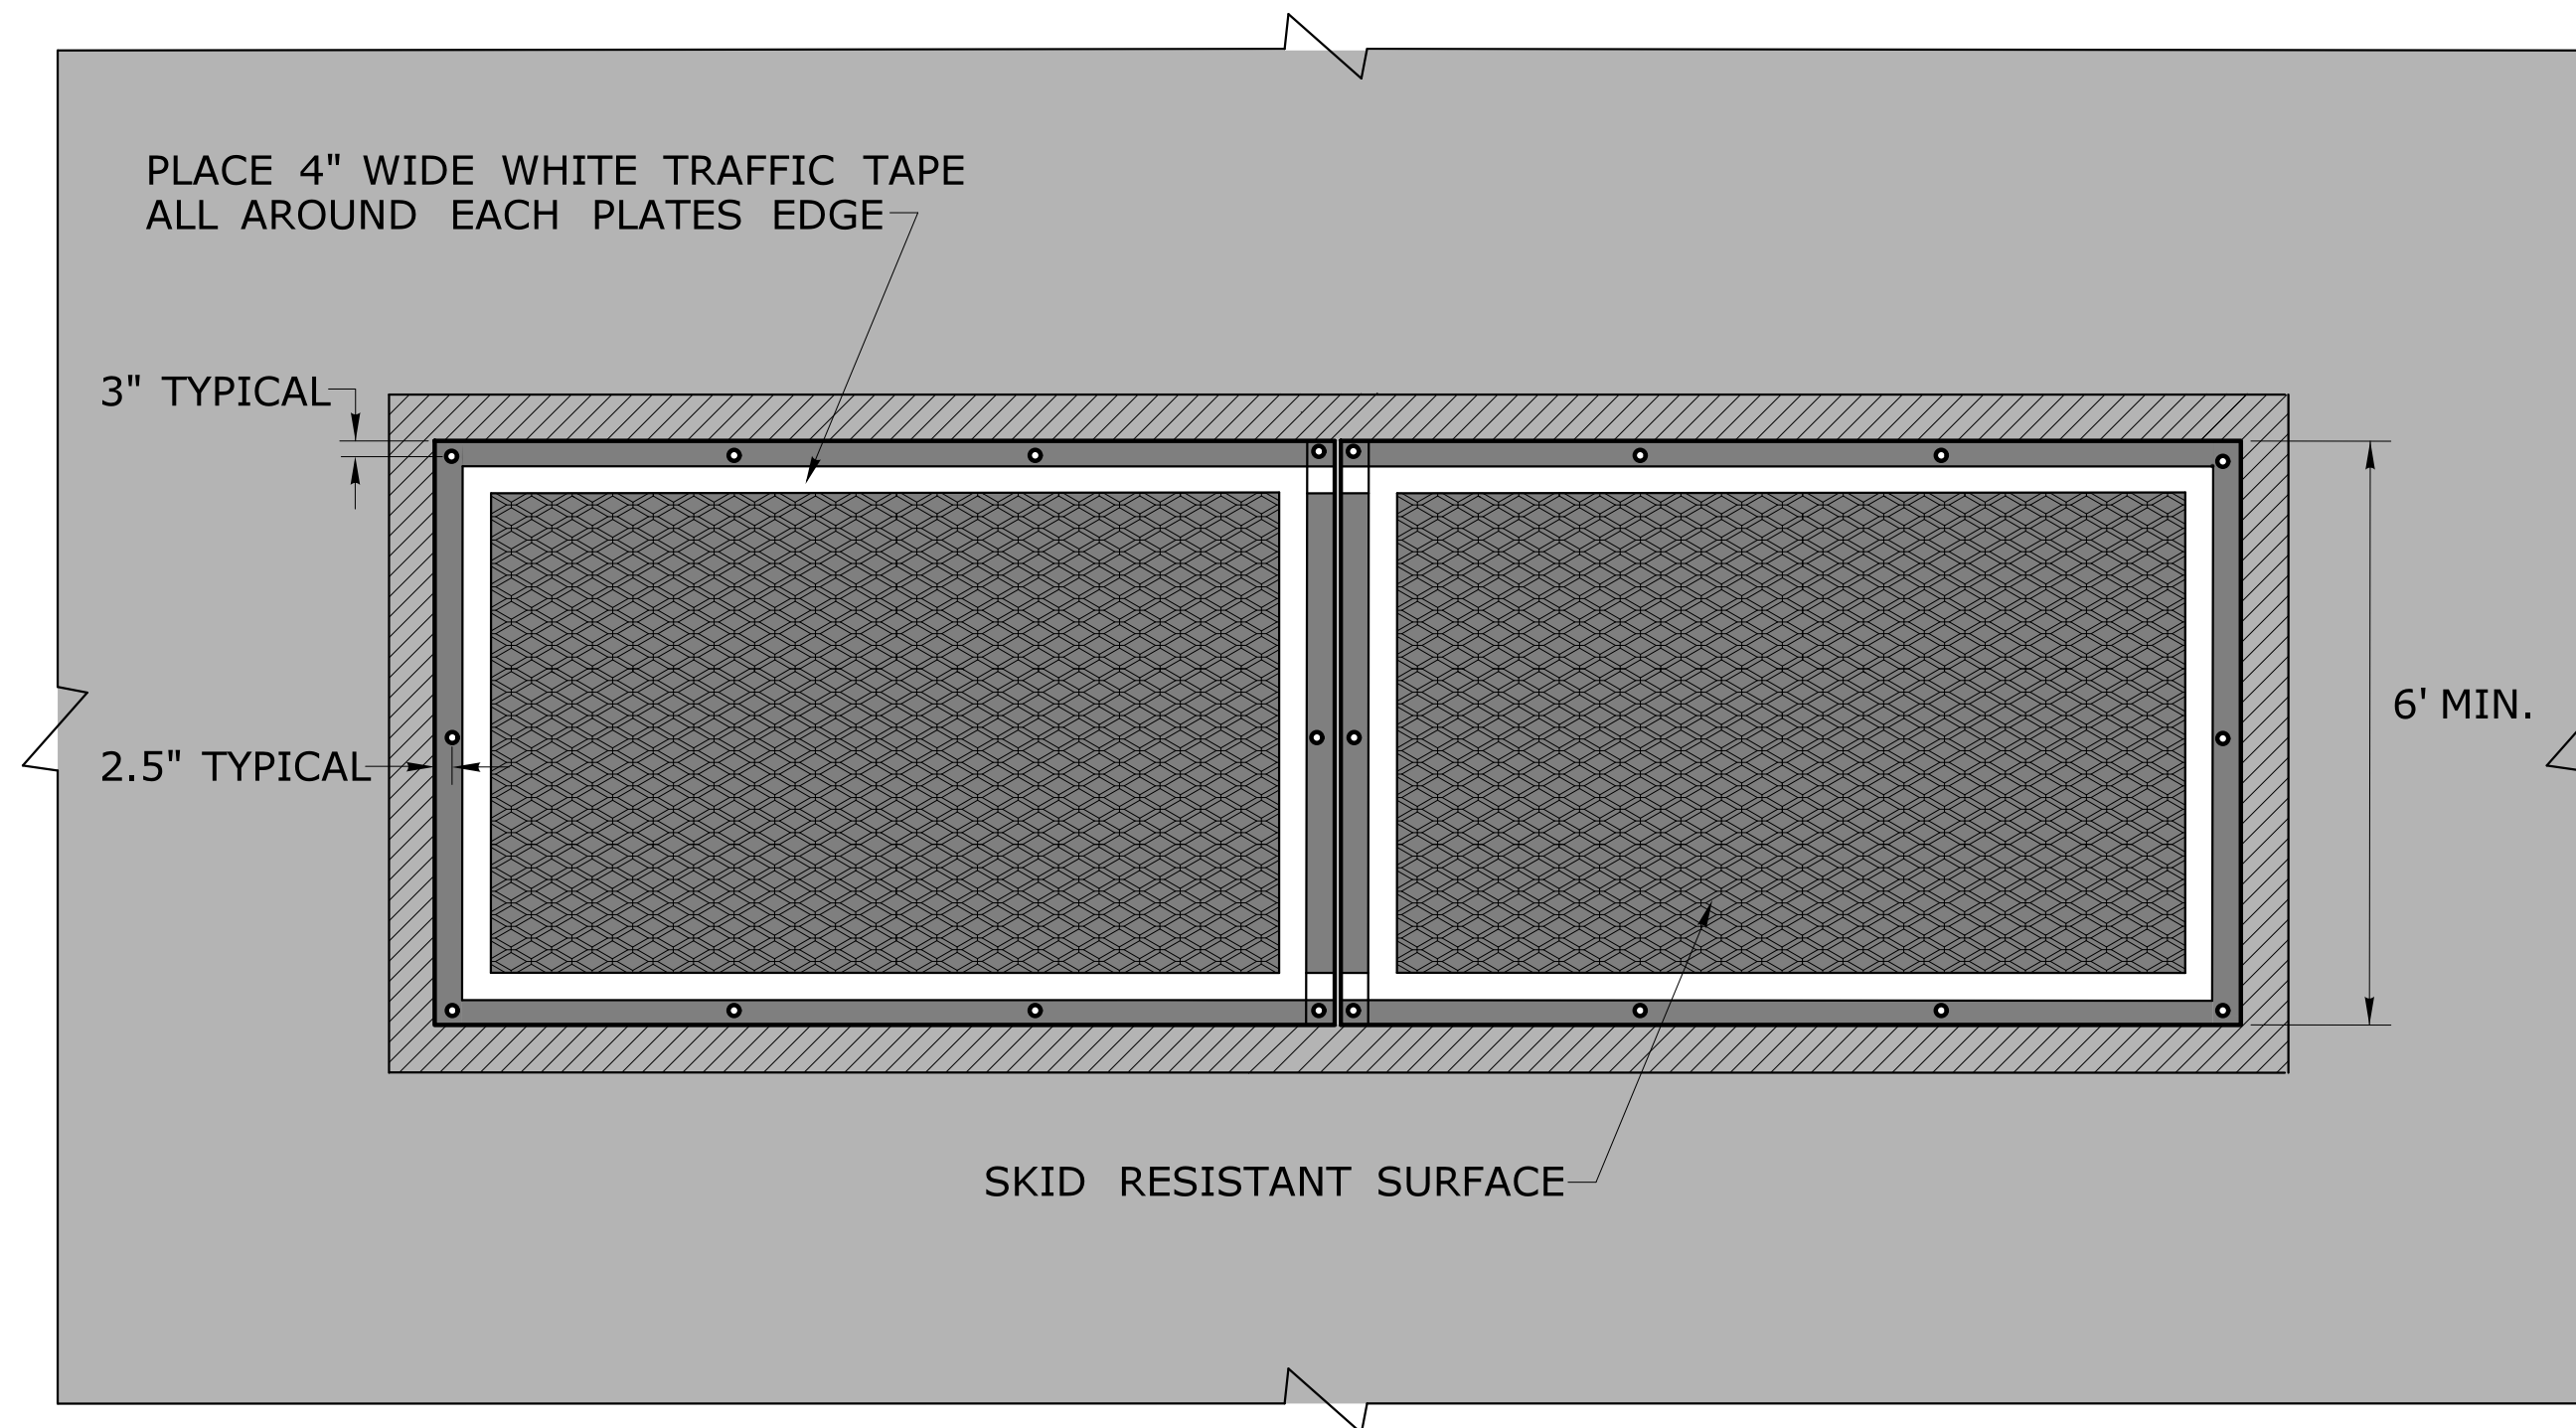
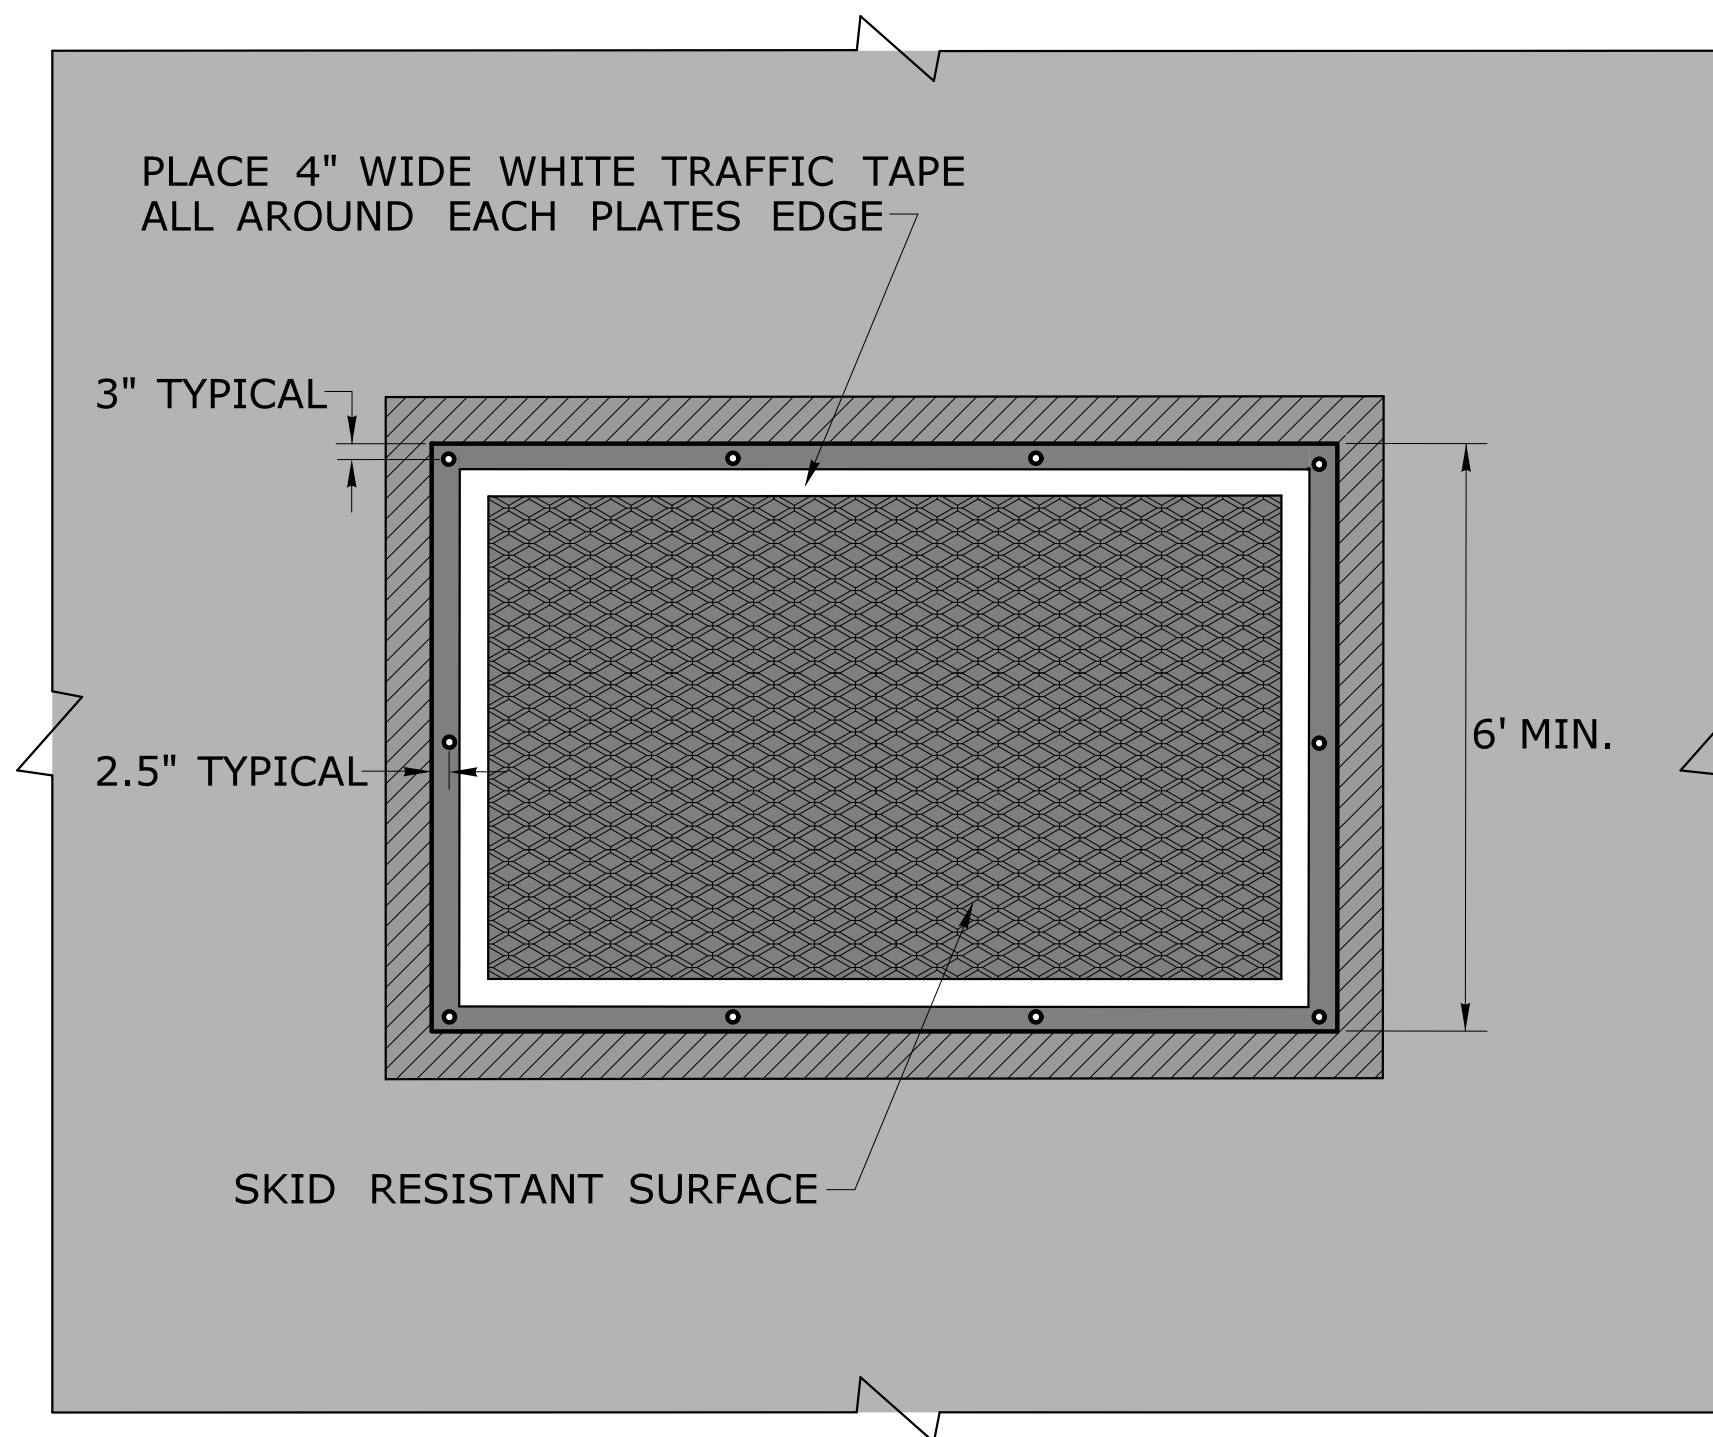


GENERAL NOTE:
 1. SEE CTDOT SPECIFICATION "STEEL PLATE USE WITHIN HIGHWAY RIGHT OF WAY".

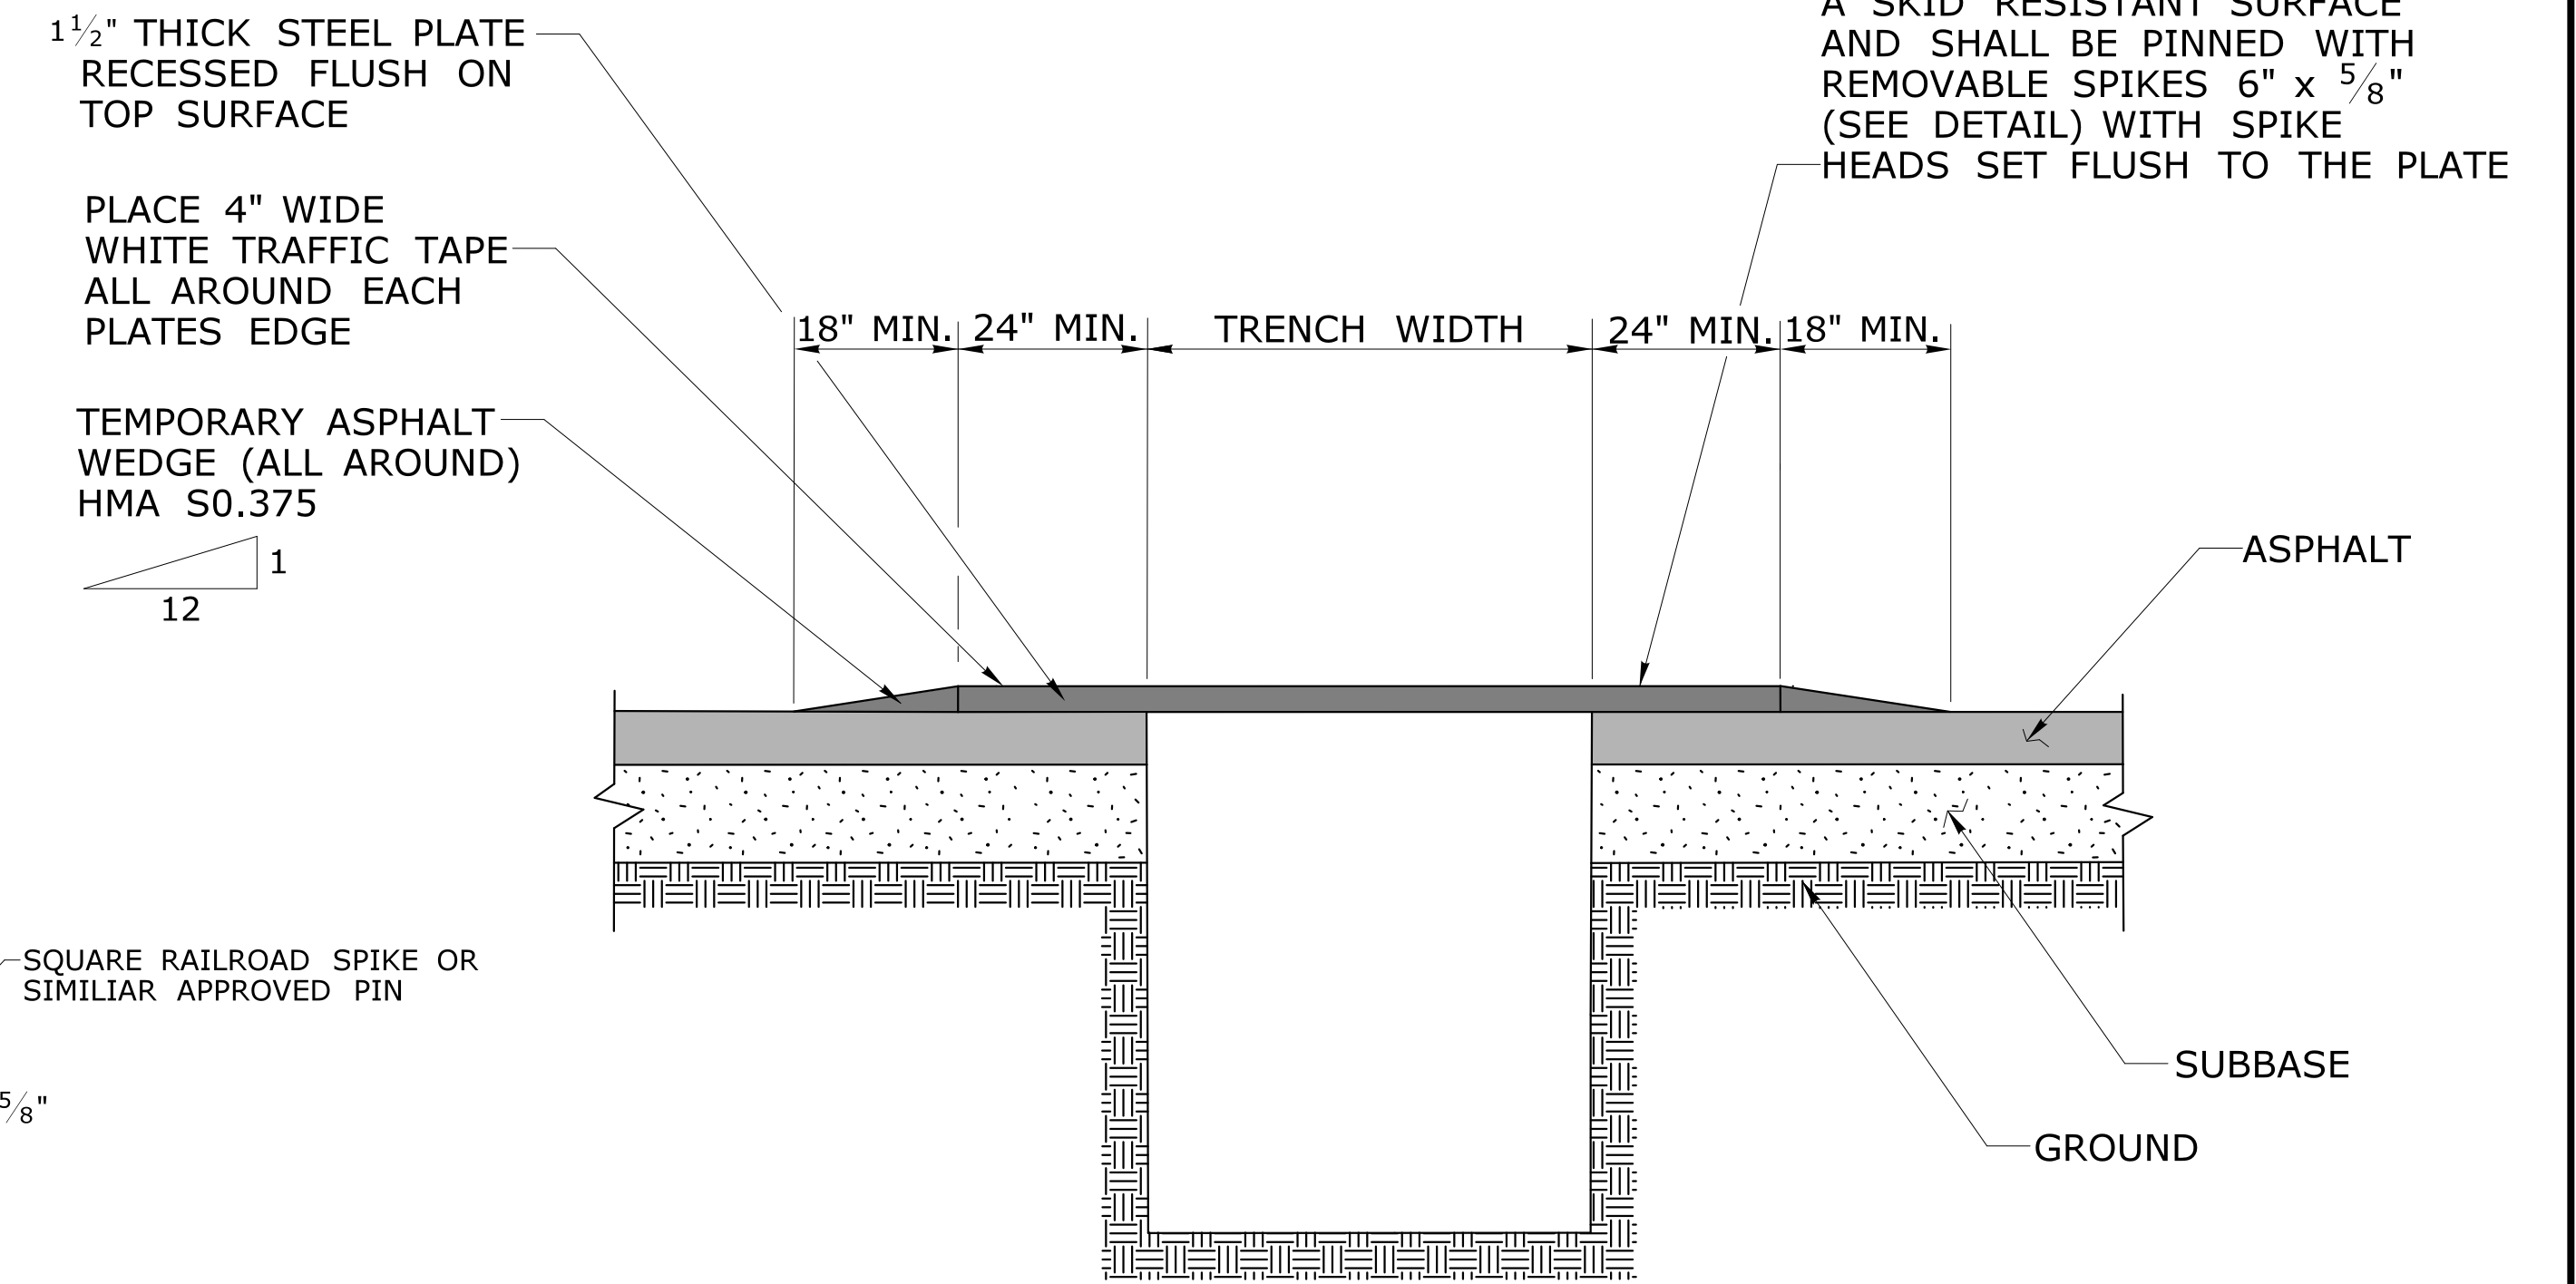

TEMPORARY STEEL PLATE

TEMPORARY STEEL PLATES BUTTED TOGETHER

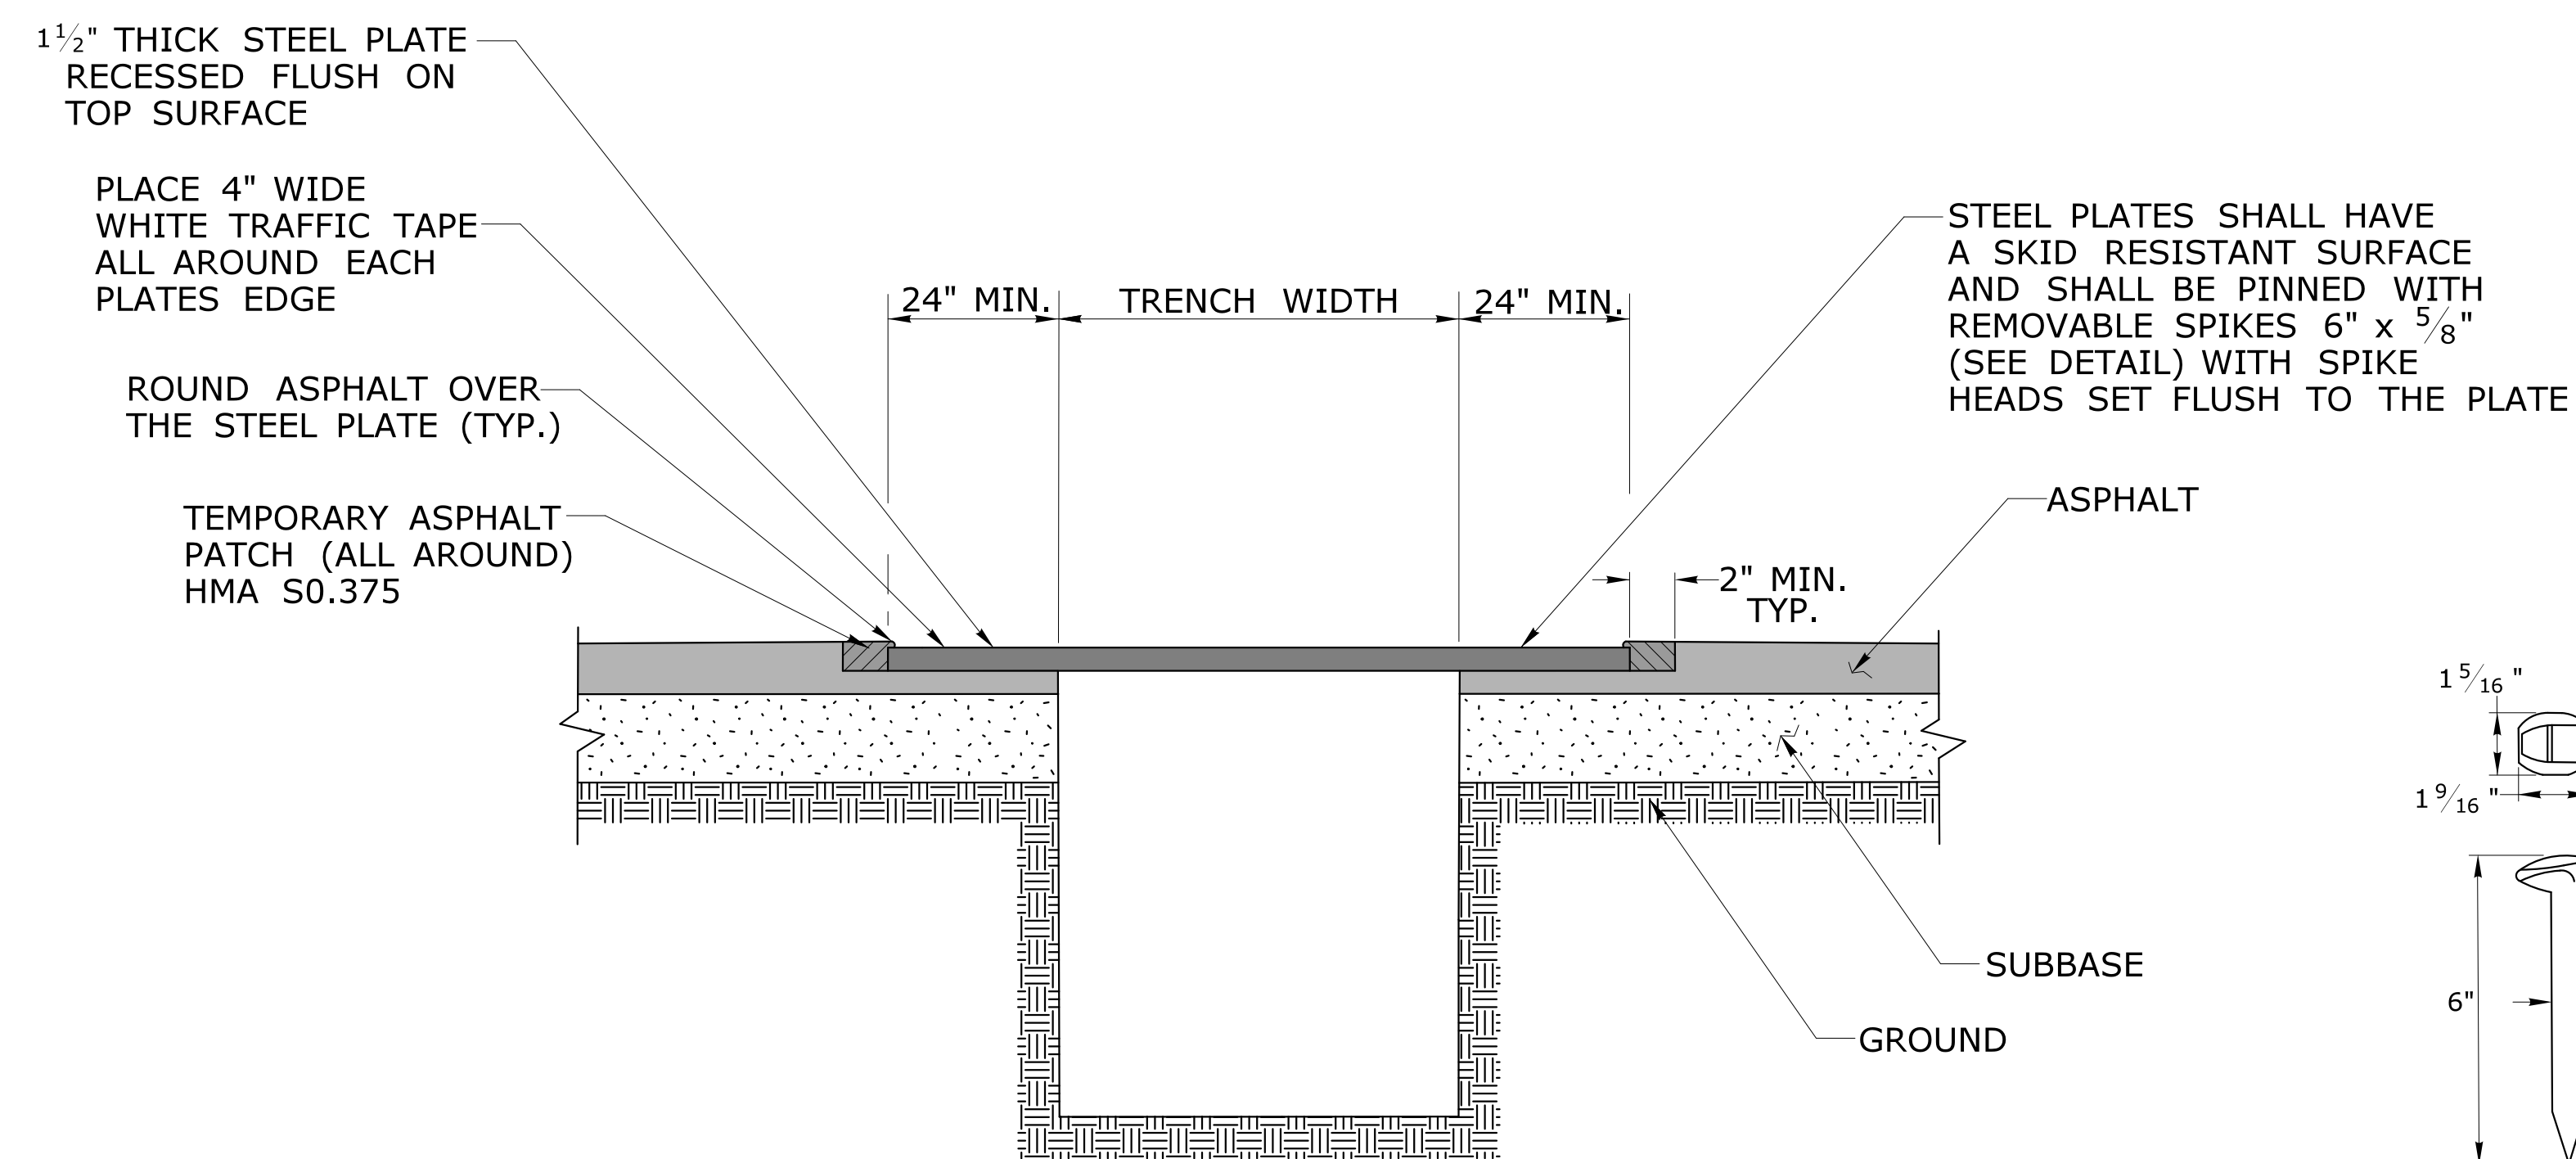

RECESSED TEMPORARY STEEL PLATE OVER TRENCH

6" LONG x 5/8" SQUARE RAILROAD SPIKE OR SIMILAR APPROVED PIN

RAMPED TEMPORARY STEEL PLATE OVER TRENCH

DRAFTER: MS	HIGHWAY OPERATIONS	OFFICE OF MAINTENANCE OPERATIONS	STATE OF CONNECTICUT DEPARTMENT OF TRANSPORTATION	DRAWING TITLE:
CHECKED BY: EL				TEMPORARY STEEL PLATE OVER TRENCH
NO SCALE				