


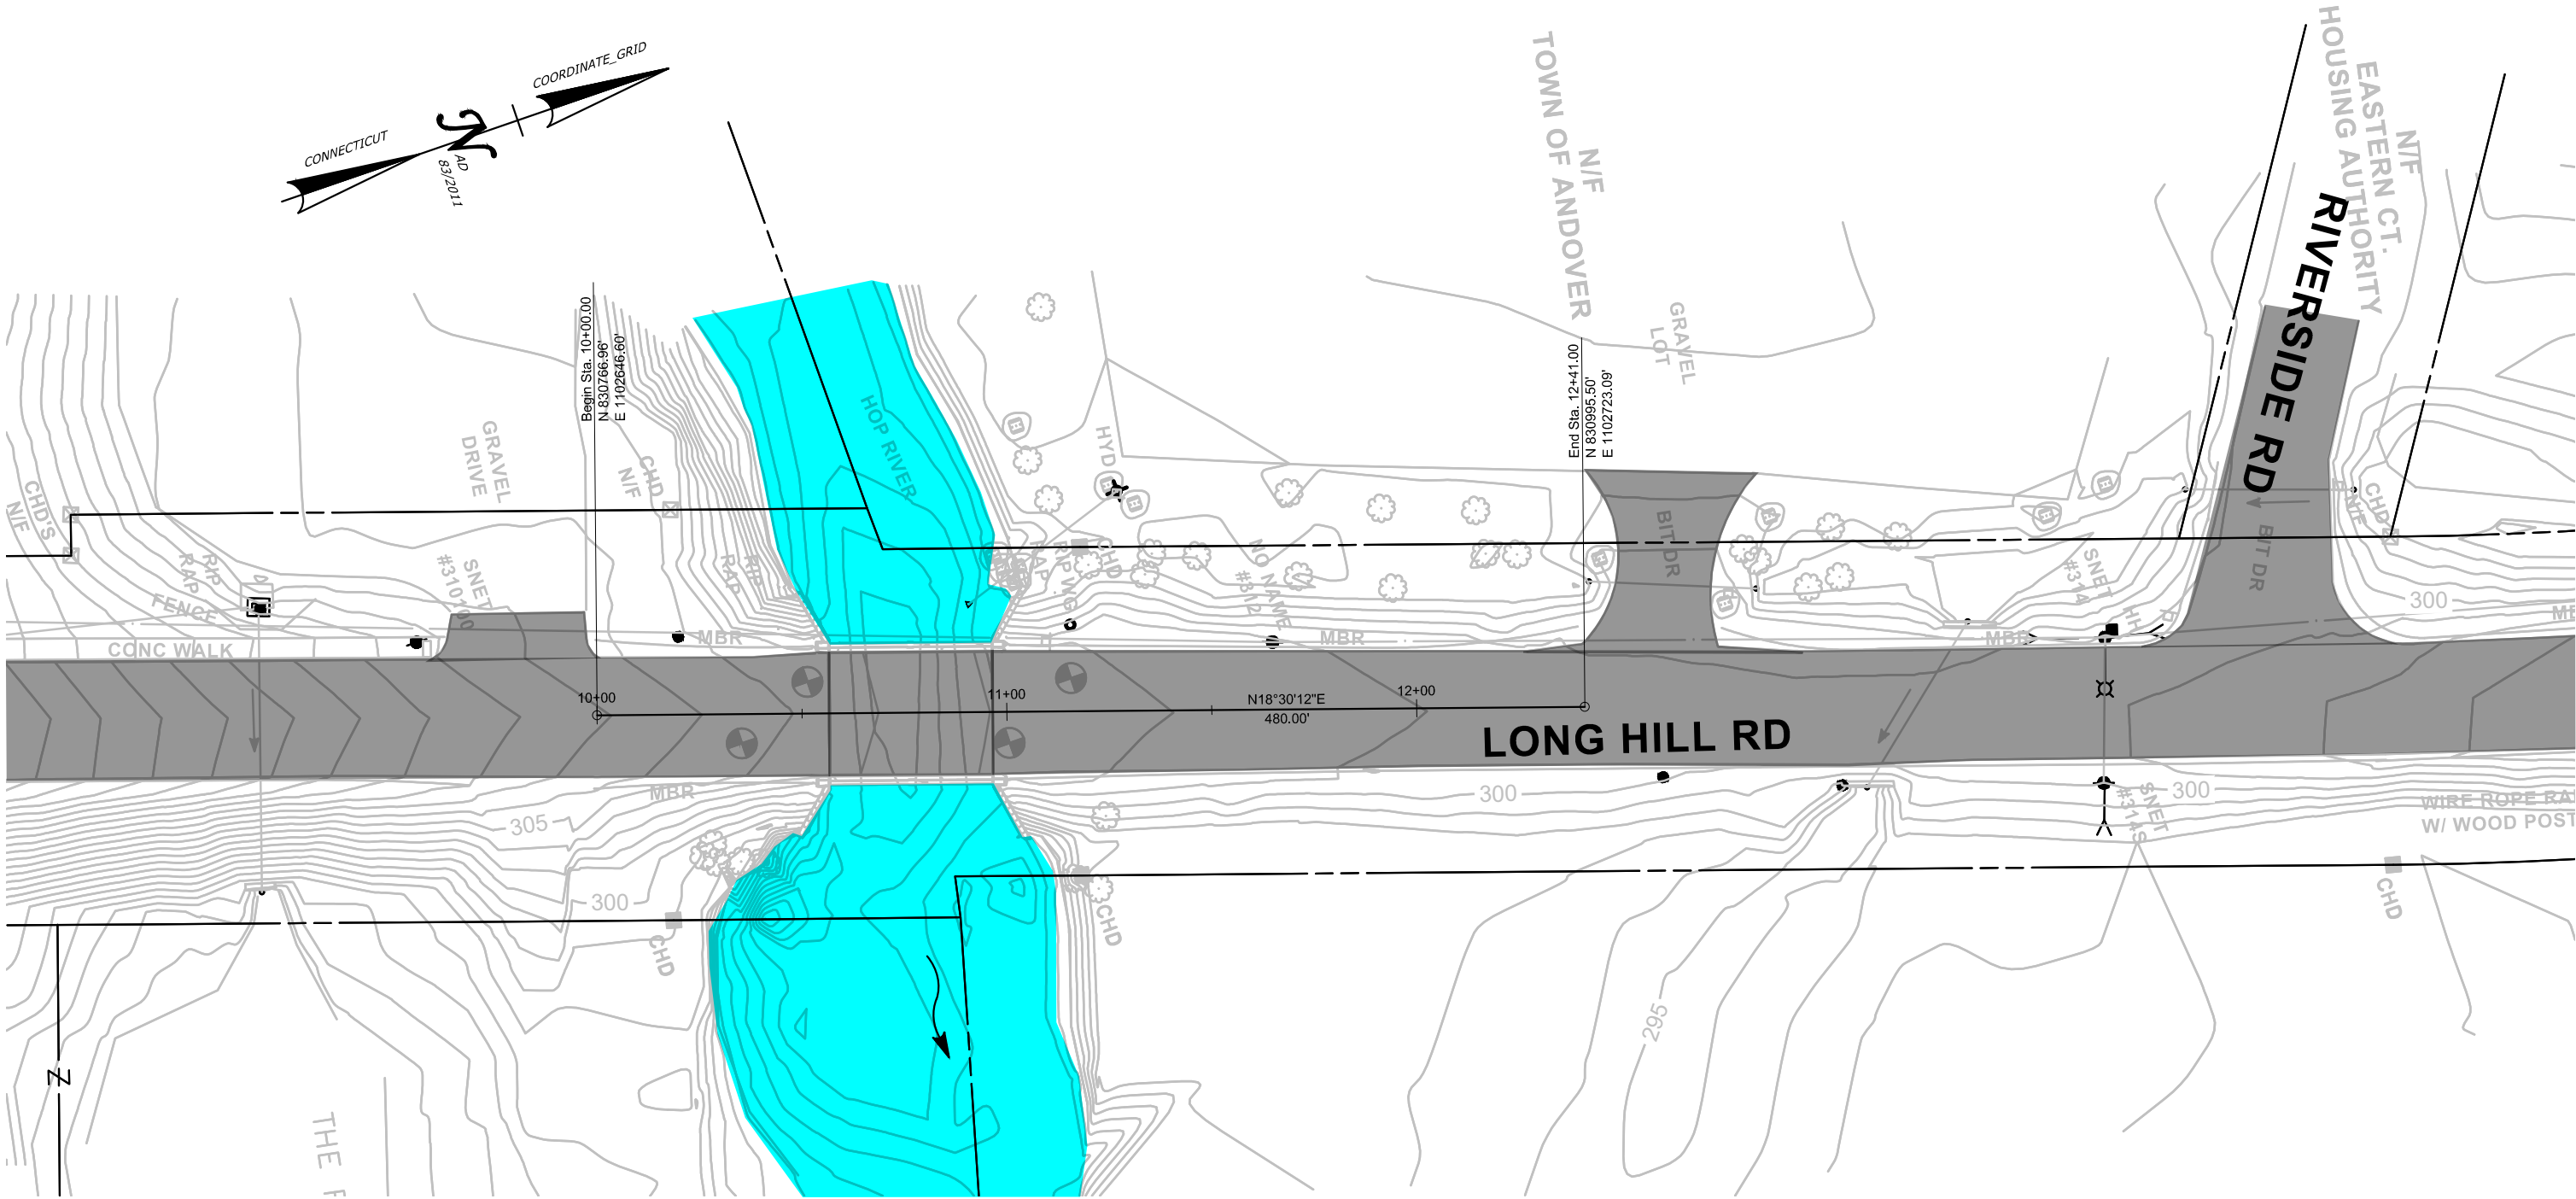


LEGEND

- EXISTING PAVEMENT
- WATERCOURSE

PLAN
SCALE: 1"= 40'


BRIDGE REPLACEMENT LONG HILL ROAD OVER HOP RIVER	
EXISTING CONDITION	
CITY/TOWN: ANDOVER	BRIDGE NO. 04582
STATE PROJECT NO.: 0001-0108	DATE: 3/15/2024

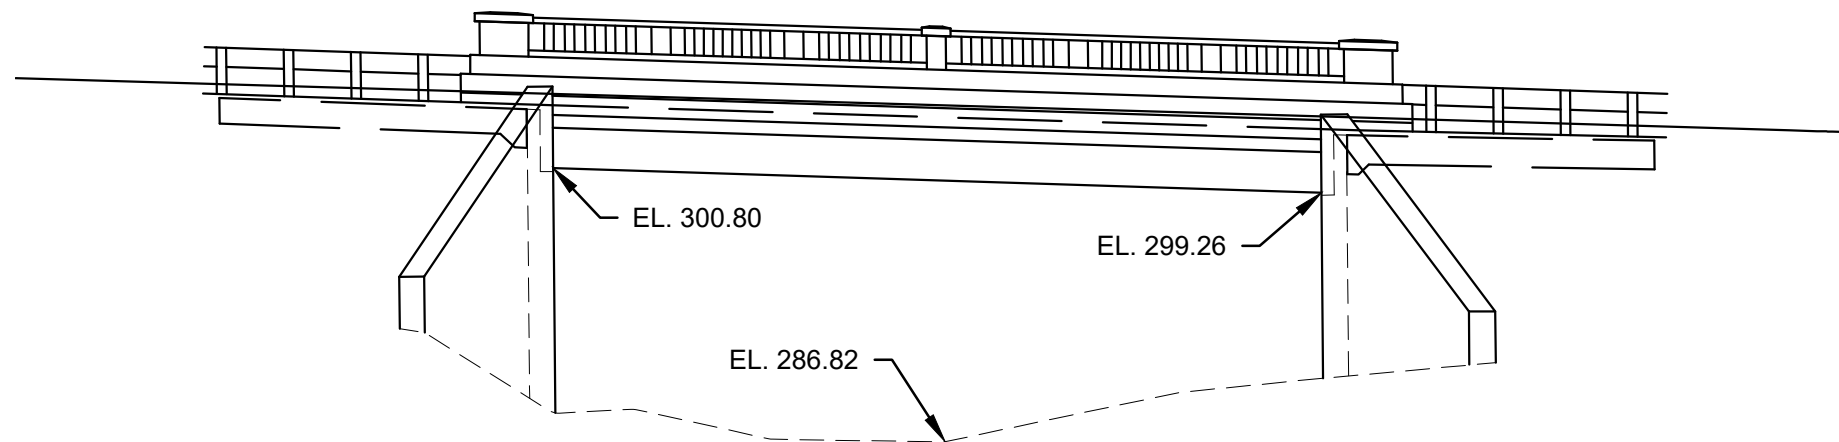

DOWNSTREAM ELEVATION

SCALE: 1"= 10'


BRIDGE REPLACEMENT LONG HILL ROAD OVER HOP RIVER	
EXISTING CONDITION	
CITY/TOWN: ANDOVER	BRIDGE NO. 04582
STATE PROJECT NO.: 0001-0108	DATE: 3/15/2024

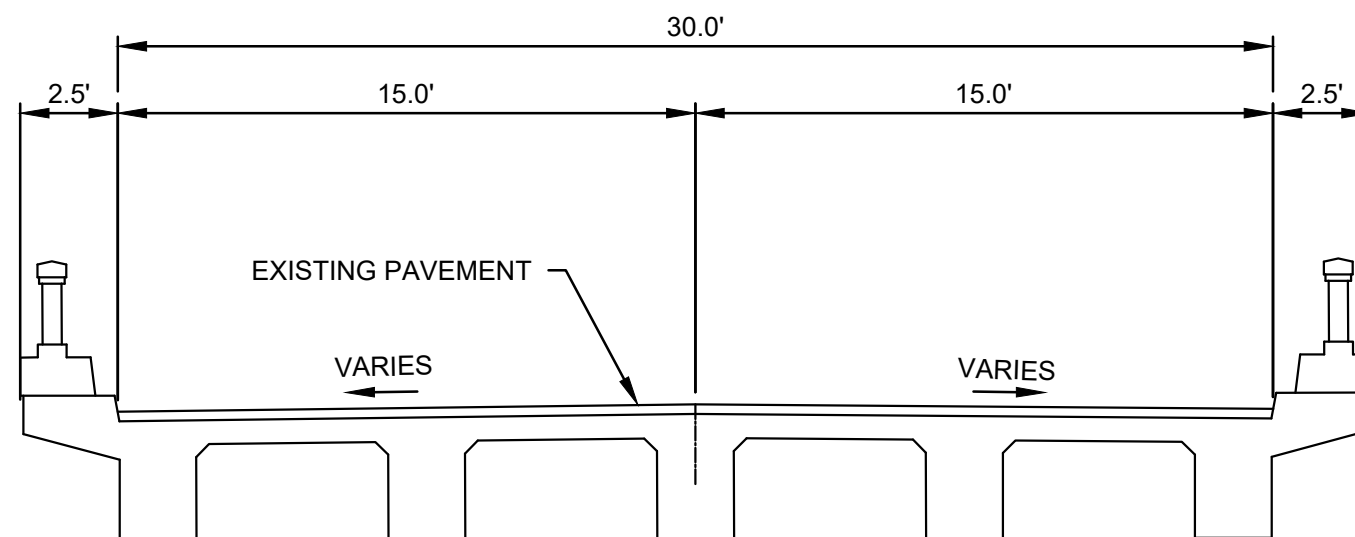

TYPICAL SECTION

SCALE: 1"= 5'

BRIDGE REPLACEMENT LONG HILL ROAD OVER HOP RIVER	
EXISTING CONDITION	
CITY/TOWN: ANDOVER	BRIDGE NO. 04582
STATE PROJECT NO.: 0001-0108	DATE: 3/15/2024

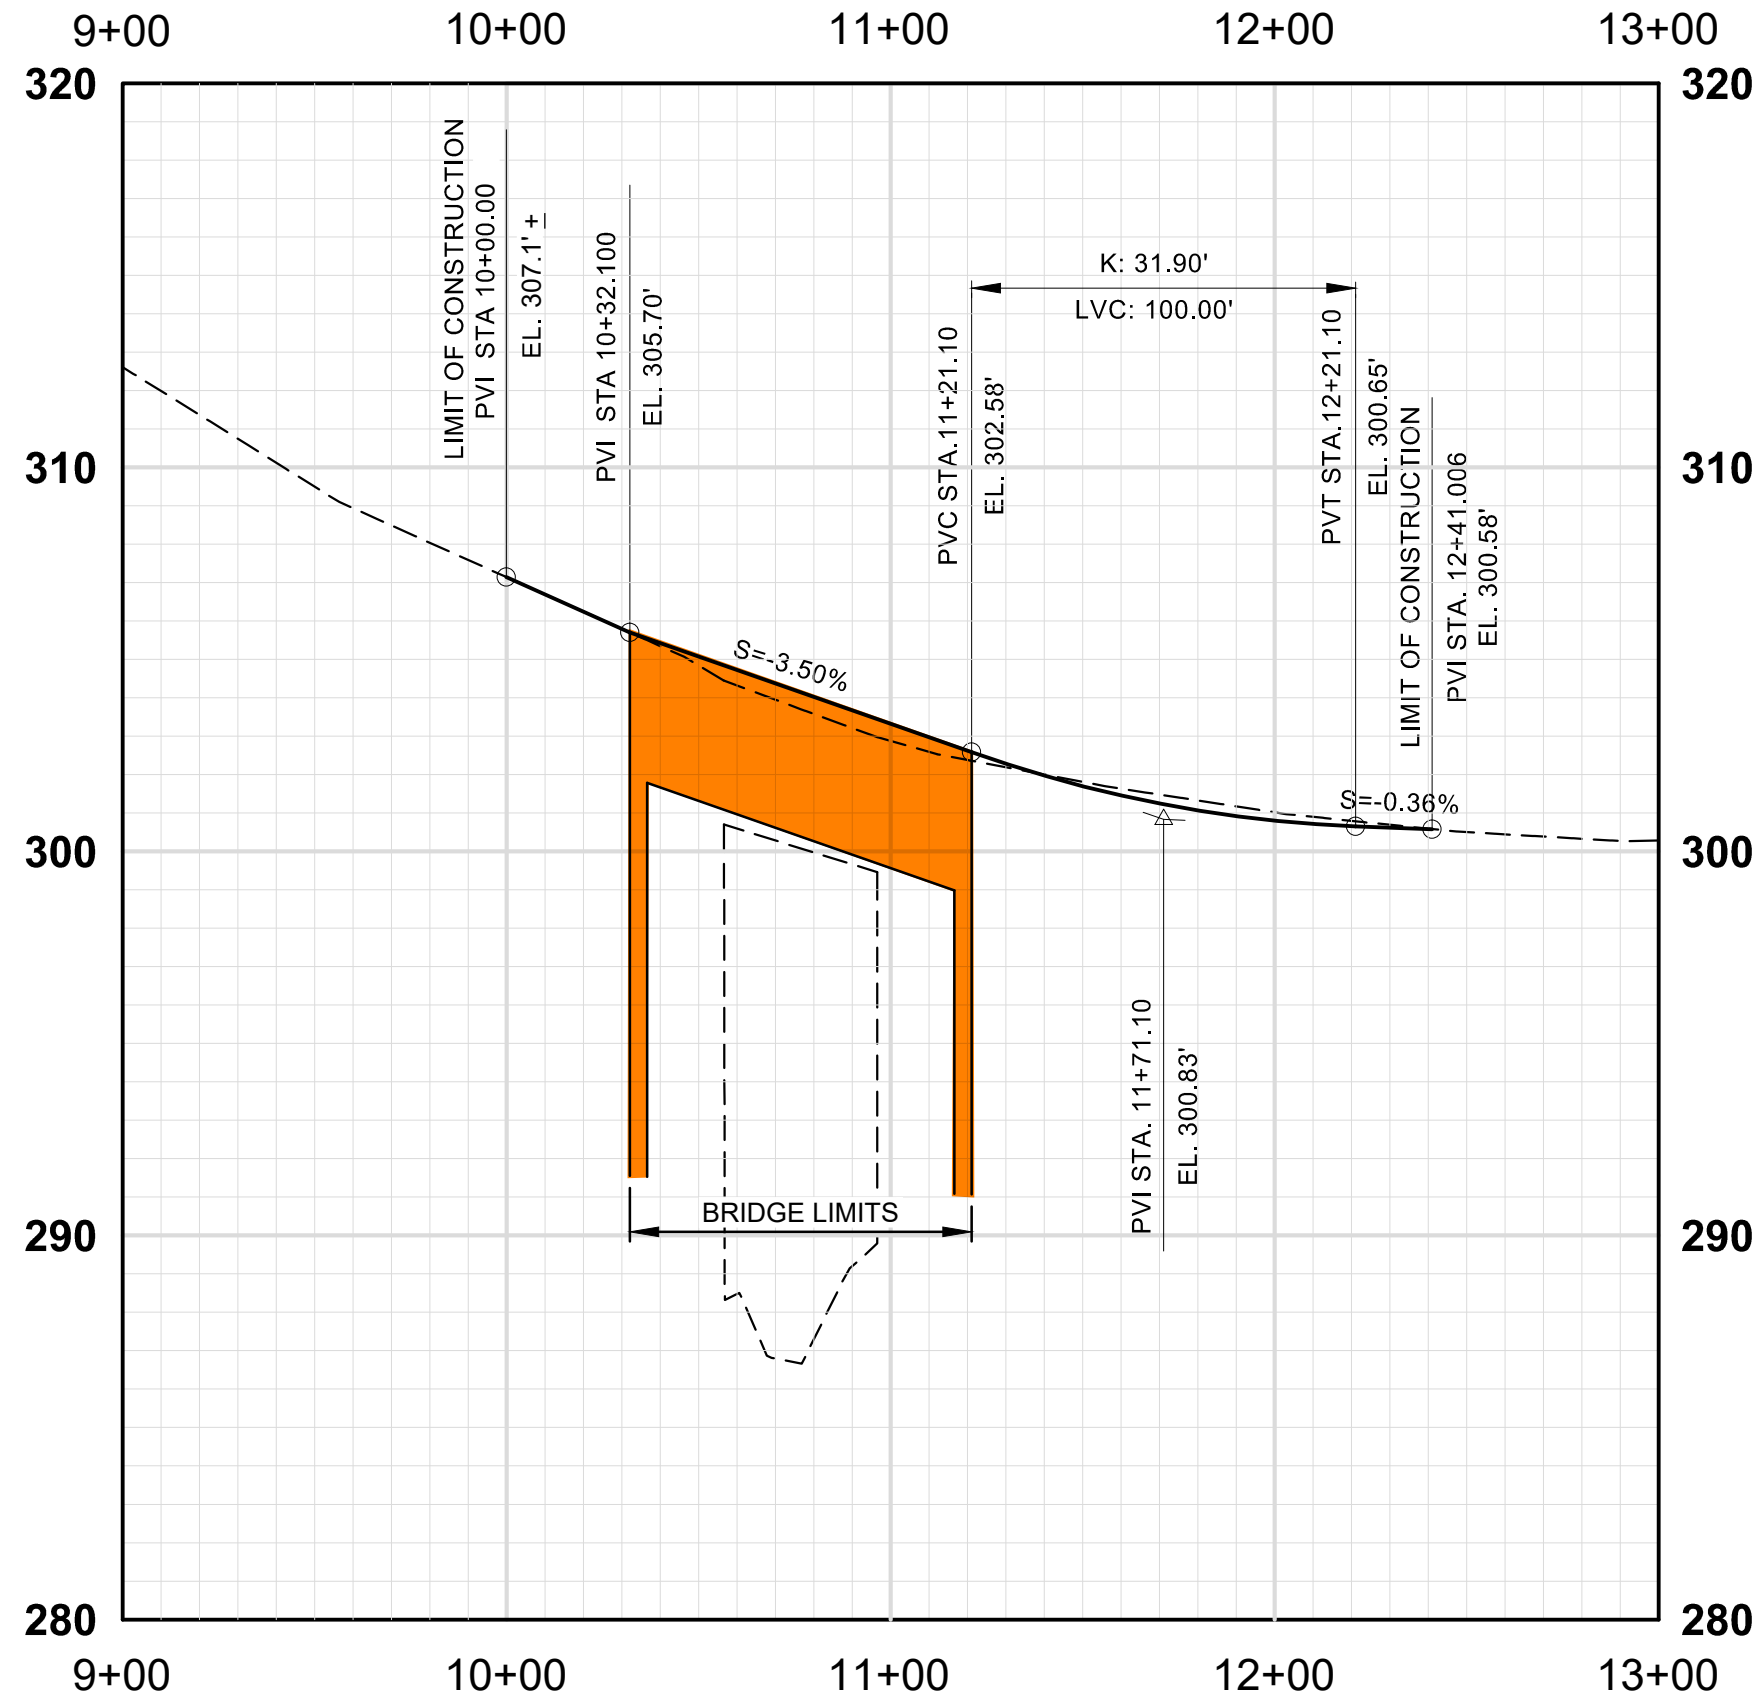

LEGEND

PROPOSED BRIDGE

BRIDGE REPLACEMENT
LONG HILL ROAD OVER HOP RIVER


PROPOSED PROFILE

CITY/TOWN:
ANDOVER


BRIDGE NO.
04582

STATE PROJECT NO.: **0001-0108**

DATE: 3/15/2024

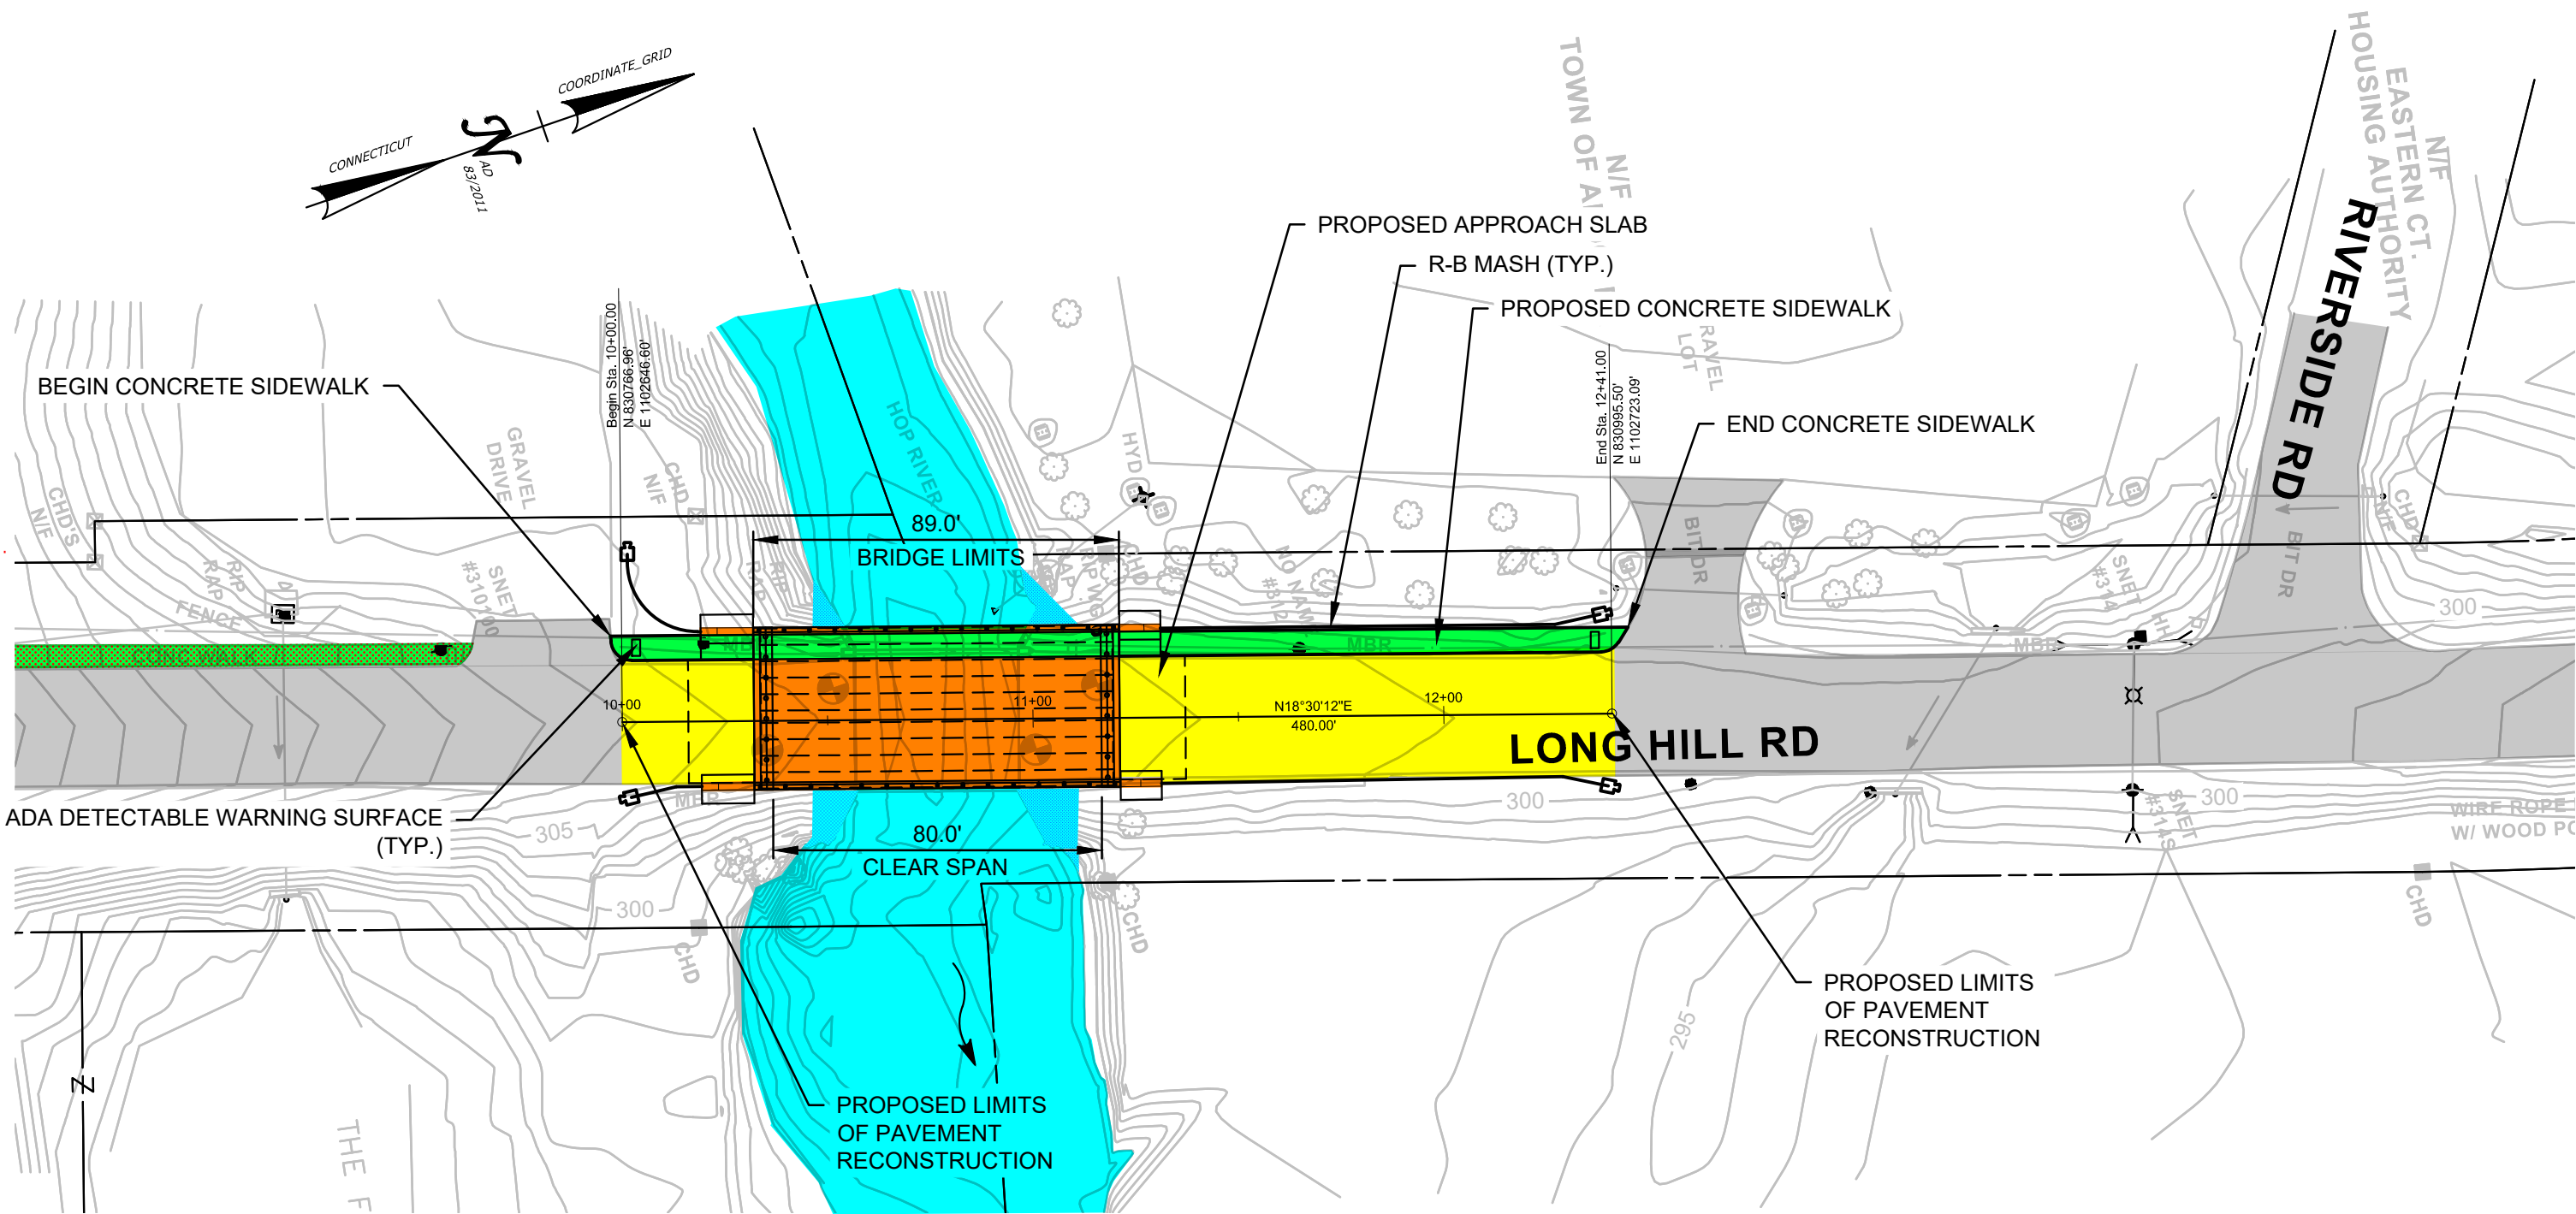


LEGEND

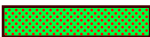- | | | | |
|---|-------------------|---|-------------------|
|  | PROPOSED BRIDGE |  | EXISTING PAVEMENT |
|  | WATERCOURSE |  | EXISTING SIDEWALK |
|  | PROPOSED PAVEMENT | | |
|  | PROPOSED SIDEWALK | | |

PLAN

SCALE: 1"= 40'


BRIDGE REPLACEMENT LONG HILL ROAD OVER HOP RIVER	
PROPOSED ALTERNATE A	
CITY/TOWN: ANDOVER	BRIDGE NO. 04582
STATE PROJECT NO.: 0001-0108	DATE: 3/15/2024

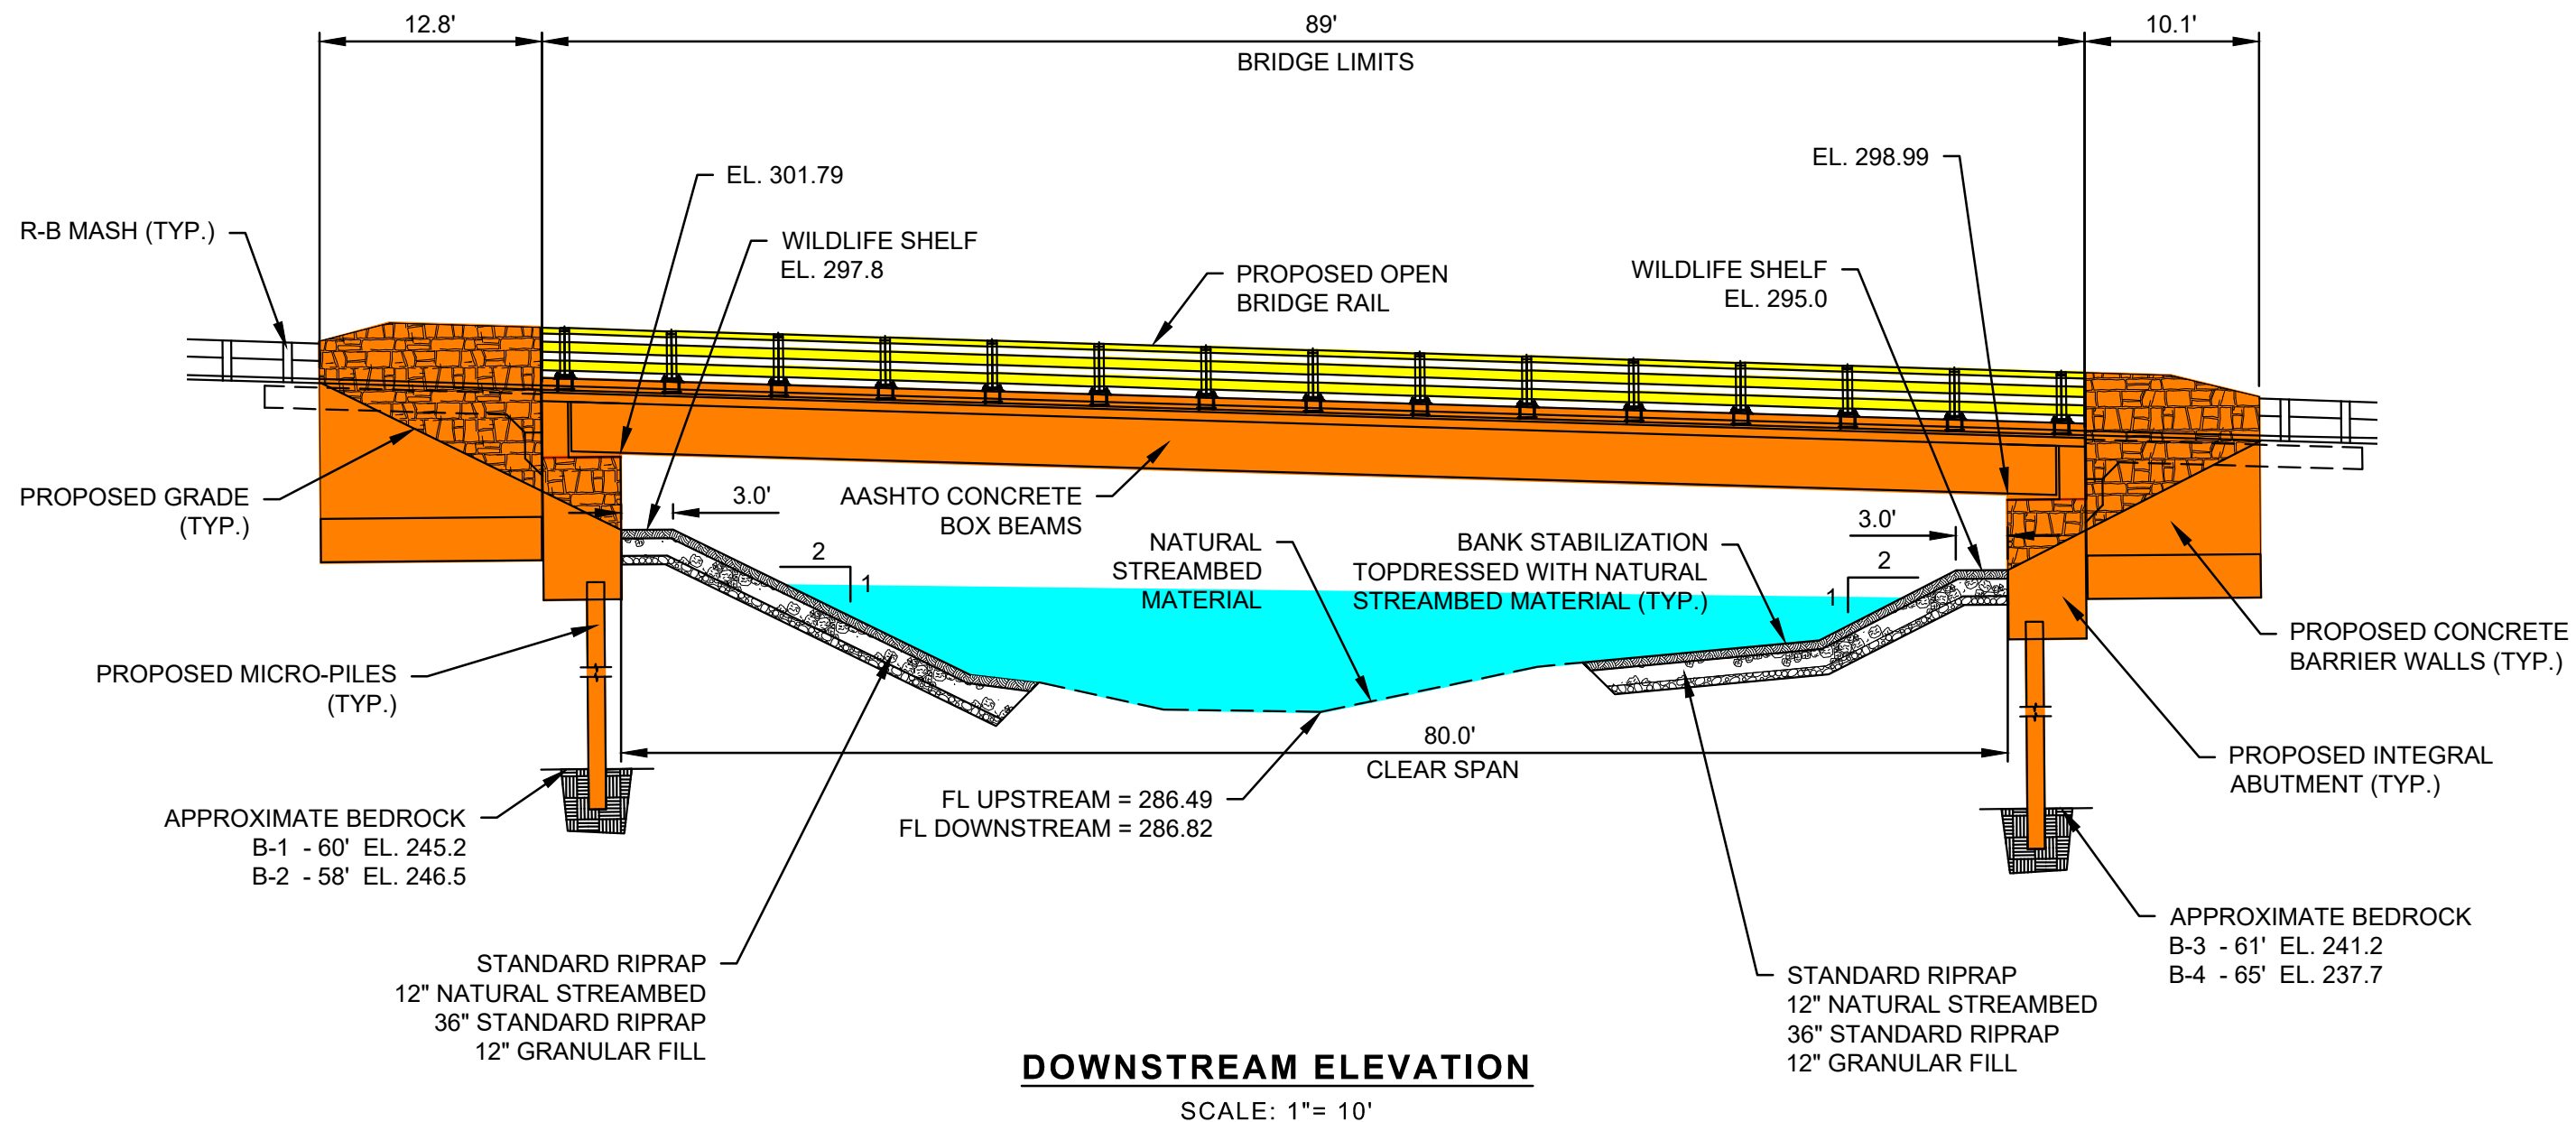

LEGEND

- PROPOSED BRIDGE
- PROPOSED BRIDGE RAIL
- WATERCOURSE

BRIDGE REPLACEMENT LONG HILL ROAD OVER HOP RIVER	
PROPOSED ALTERNATE A	
CITY/TOWN: ANDOVER	BRIDGE NO. 04582
STATE PROJECT NO.: 0001-0108	DATE: 3/15/2024

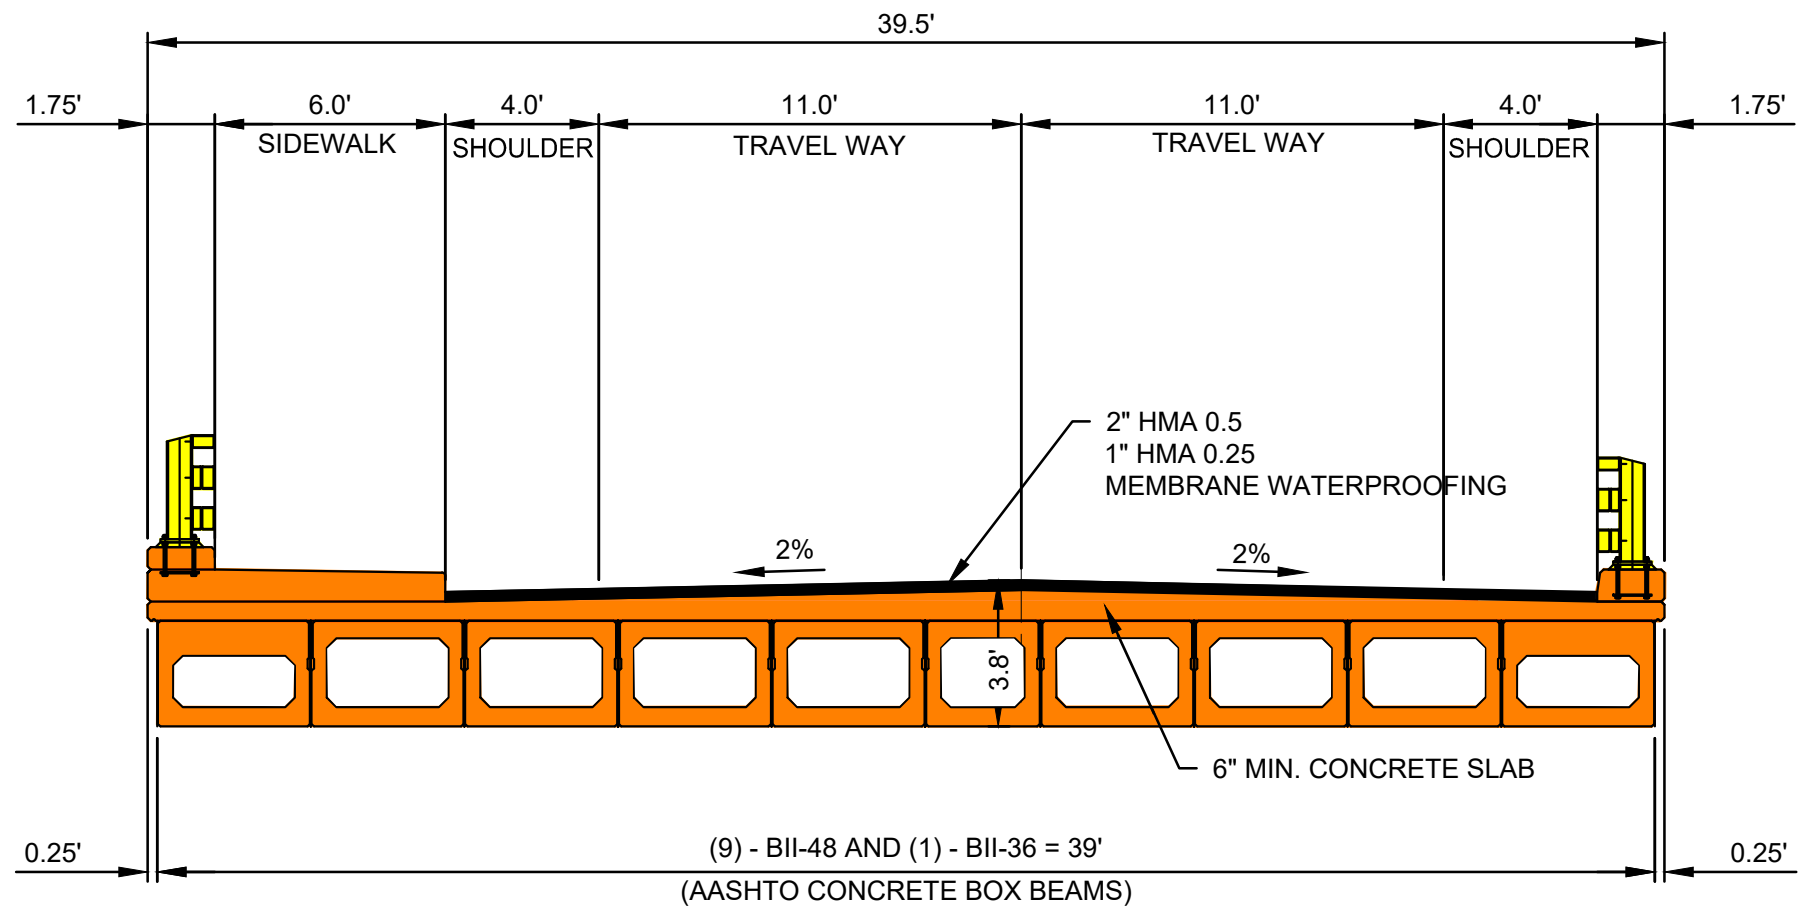


TYPICAL SECTION

SCALE: 1"= 5'

LEGEND

- PROPOSED BRIDGE
- PROPOSED BRIDGE RAIL
- BITUMINOUS CONCRETE OVERLAY

BRIDGE REPLACEMENT LONG HILL ROAD OVER HOP RIVER	
PROPOSED ALTERNATE A	
CITY/TOWN: ANDOVER	BRIDGE NO. 04582
STATE PROJECT NO.: 0001-0108	DATE: 3/15/2024

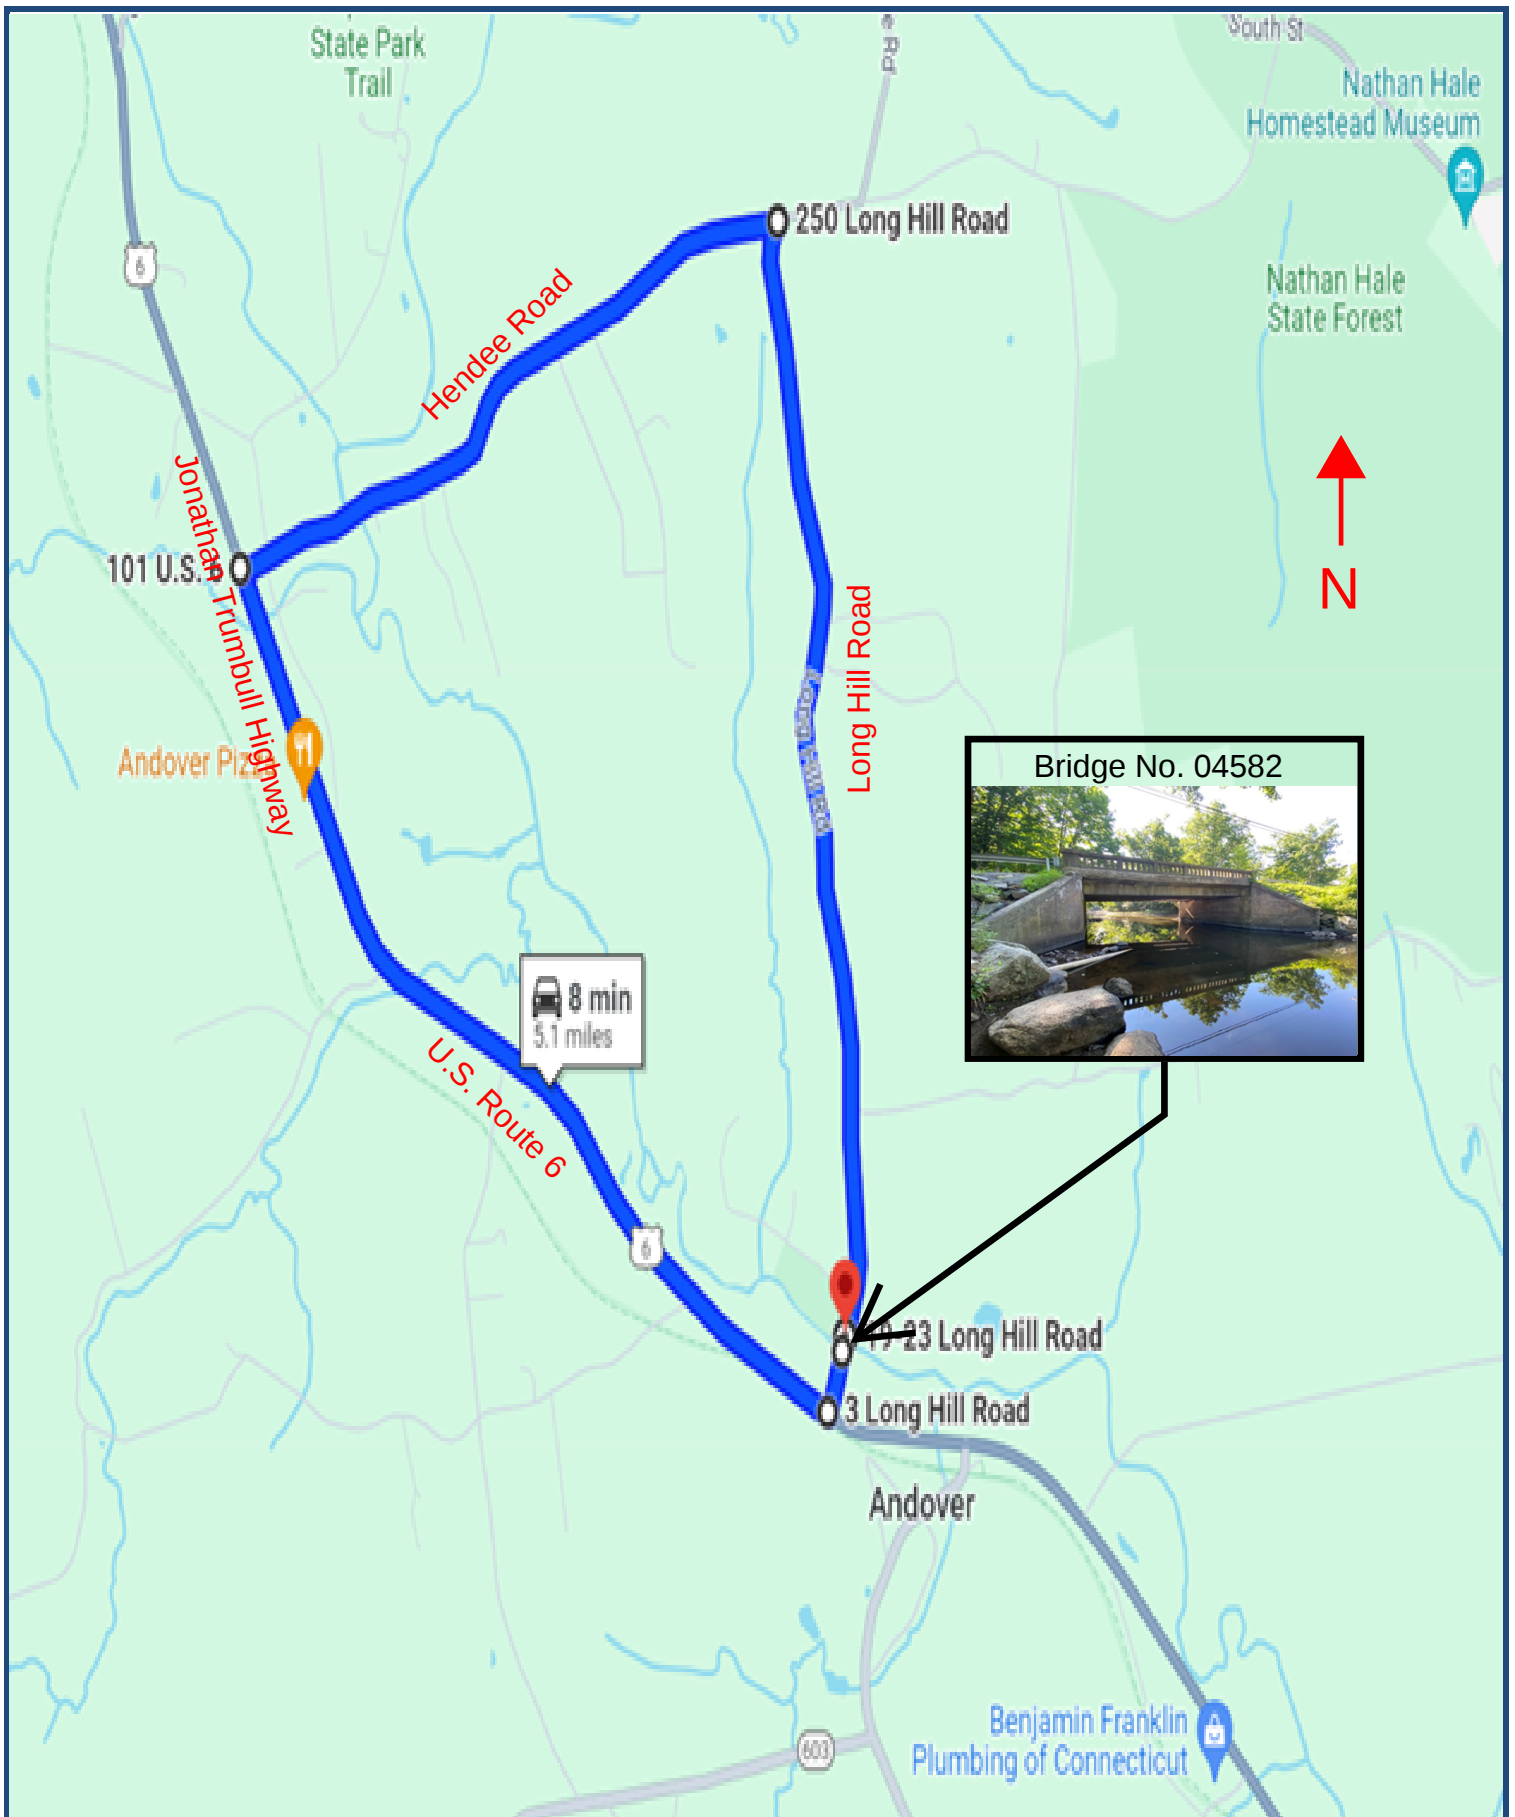

LONG HILL ROAD OVER HOP RIVER
DETOUR ROUTE

TOWN:
ANDOVER

BRIDGE NO.
04582