

BRIDGE REPLACEMENT - GENERAL PLAN
 BRIDGE NO. 06956
 COUNTRY VILLAGE LANE OVER UNNAMED BROOK
 CLINTON, CONNECTICUT

LEGEND	
	PROPOSED STRUCTURE
	RECONSTRUCTED PVMT.
	EXIST. WATERCOURSE
	ROW IMPACT



DESIGNER M.F.W.
 DRAFTER D.J.P.
 REVIEWER M.F.W.
 SCALE 1" = 30'
 PROJECT NO. 0027-0129
 DATE PLOTTED 12/9/2024

COUNTRY VILLAGE LN

15'-0"
WB LANE

15'-0"
EB LANE

STRUCTURE-
MOUNTED
FENCE NOT
SHOWN FOR
CLARITY

CONCRETE
ENDWALL AND
WINGWALLS
(TYP.)

1.2% FLOW

20'-0" x 6'-0" PRECAST
CONCRETE BOX CULVERT

LEGEND

- PROPOSED STRUCTURE
- RECONSTRUCTED PAVEMENT




BRIDGE REPLACEMENT - LONGITUDINAL SECTION

BRIDGE NO. 06956
COUNTRY VILLAGE LANE OVER UNNAMED BROOK
CLINTON, CONNECTICUT

DESIGNER M.F.W.
DRAFTER D.J.P.
REVIEWER M.F.W.
SCALE 1" = 5'
PROJECT NO. 0027-0129
DATE PLOTTED 12/9/2024

FIG-02

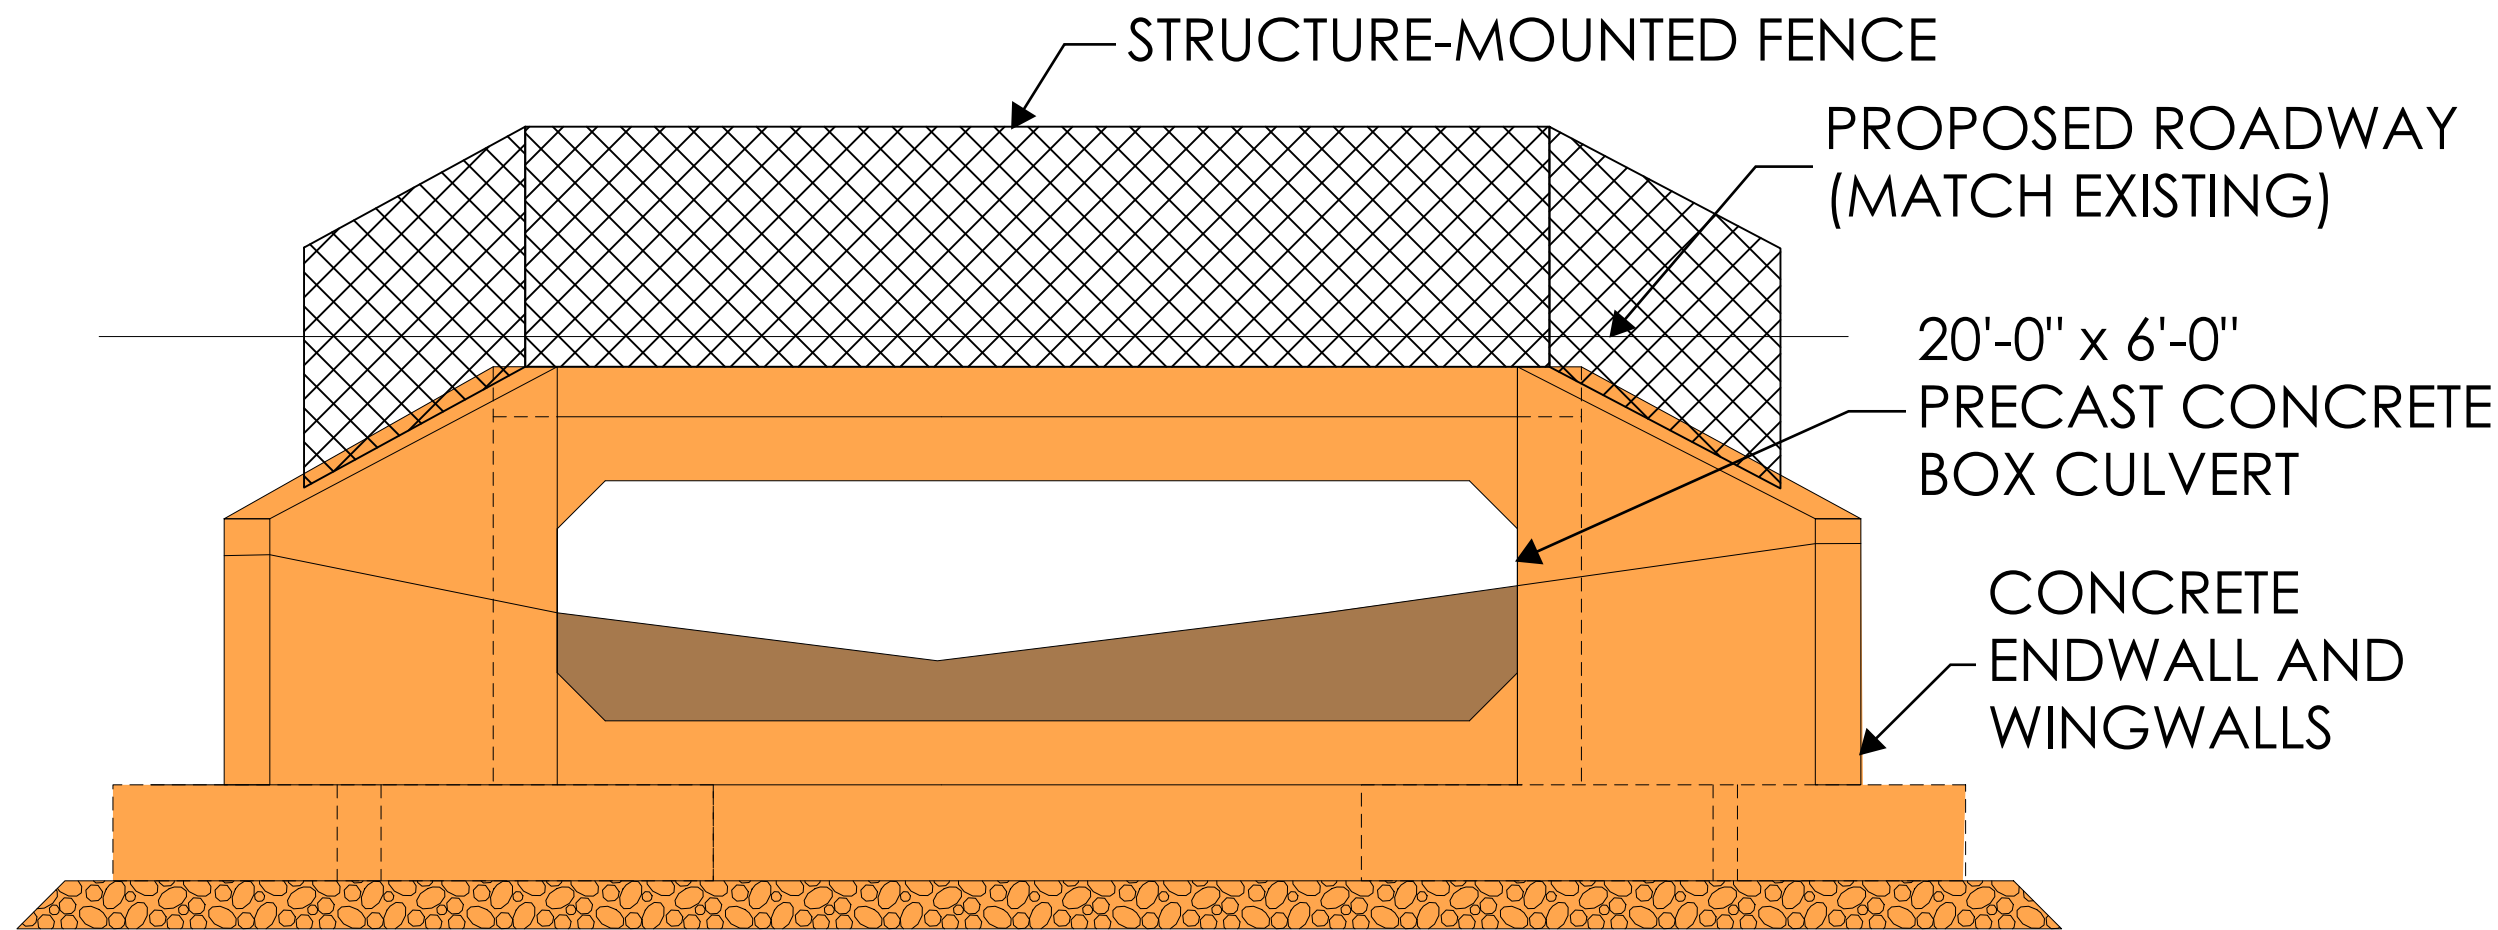

LEGEND


- PROPOSED STRUCTURE
- STREAMBED MATERIAL
- PROPOSED FENCE

BRIDGE REPLACEMENT - INLET ELEVATION
 BRIDGE NO. 06956
 COUNTRY VILLAGE LANE OVER UNNAMED BROOK
 CLINTON, CONNECTICUT

DESIGNER M.F.W.
 DRAFTER D.J.P.
 REVIEWER M.F.W.
 SCALE 1" = 4'
 PROJECT NO. 0027-0129
 DATE PLOTTED 12/9/2024

FIG-03



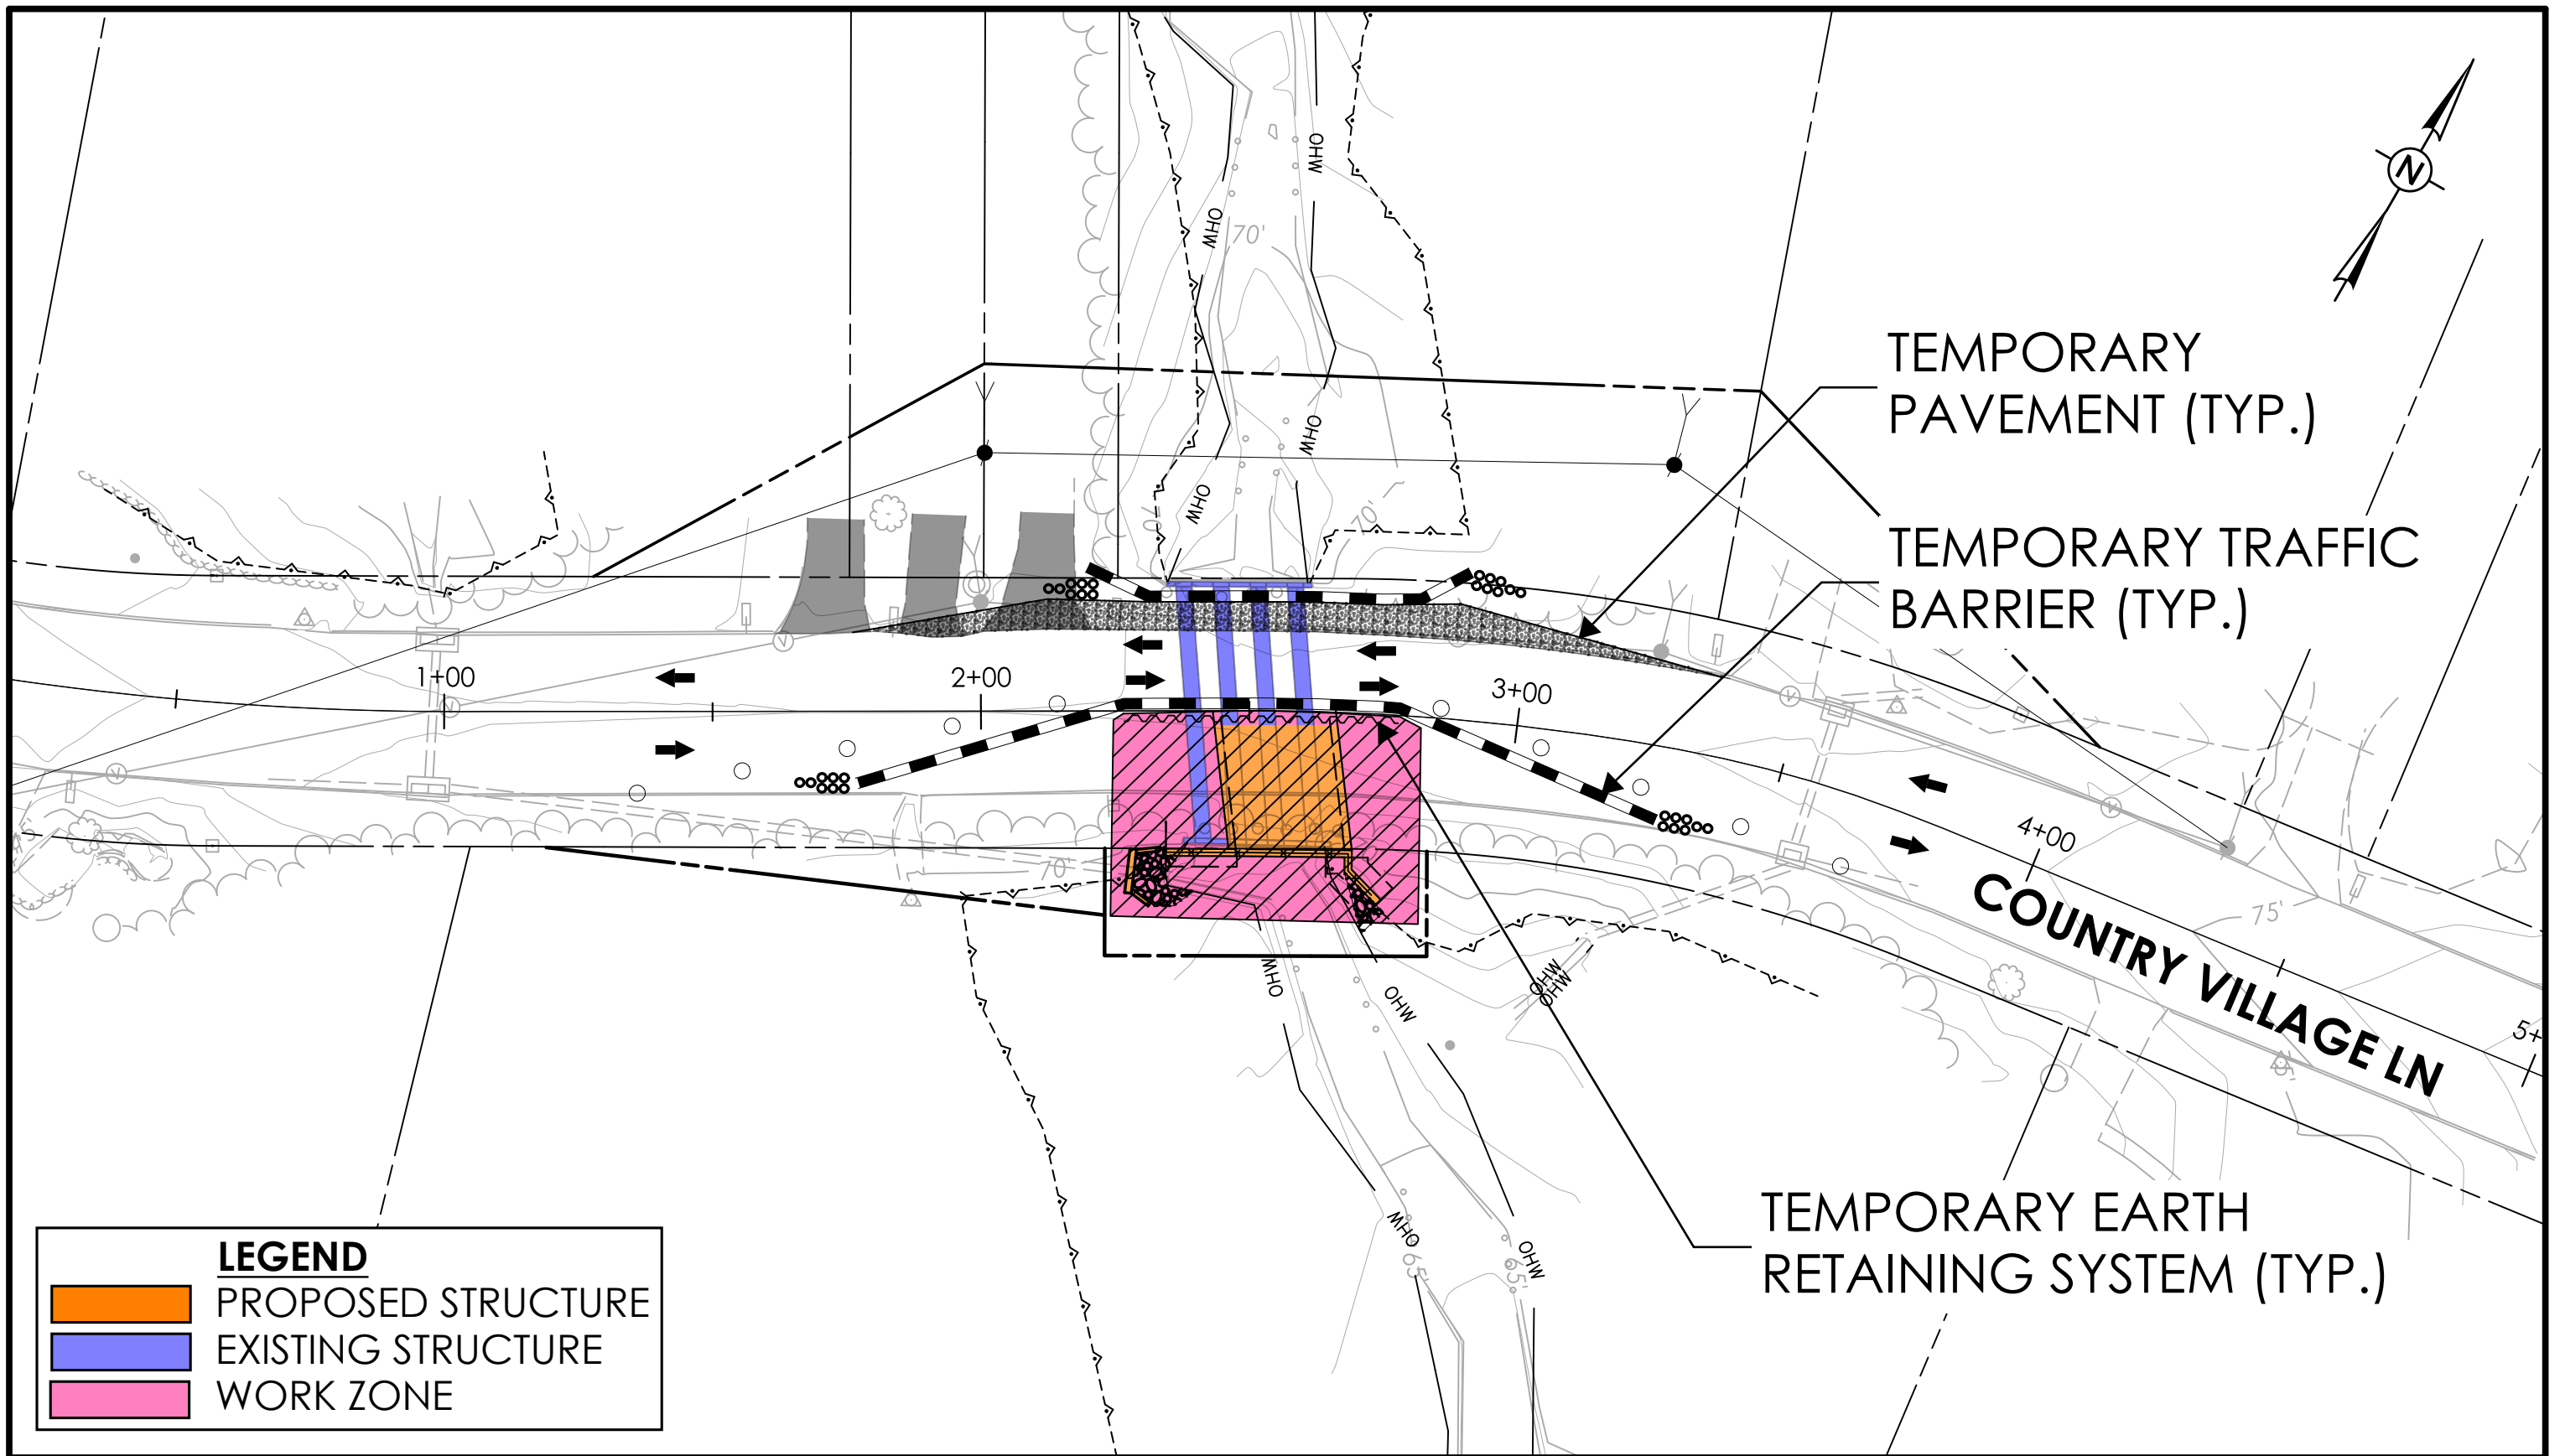


BRIDGE REPLACEMENT - MAINTENANCE AND PROTECTION OF TRAFFIC - STAGE 1

BRIDGE NO. 06956
 COUNTRY VILLAGE LANE OVER UNNAMED BROOK
 CLINTON, CONNECTICUT

DESIGNER M.F.W.
 DRAFTER D.J.P.
 REVIEWER M.F.W.
 SCALE 1" = 30'
 PROJECT NO. 0027-0129
 DATE PLOTTED 12/10/2024

FIG-04

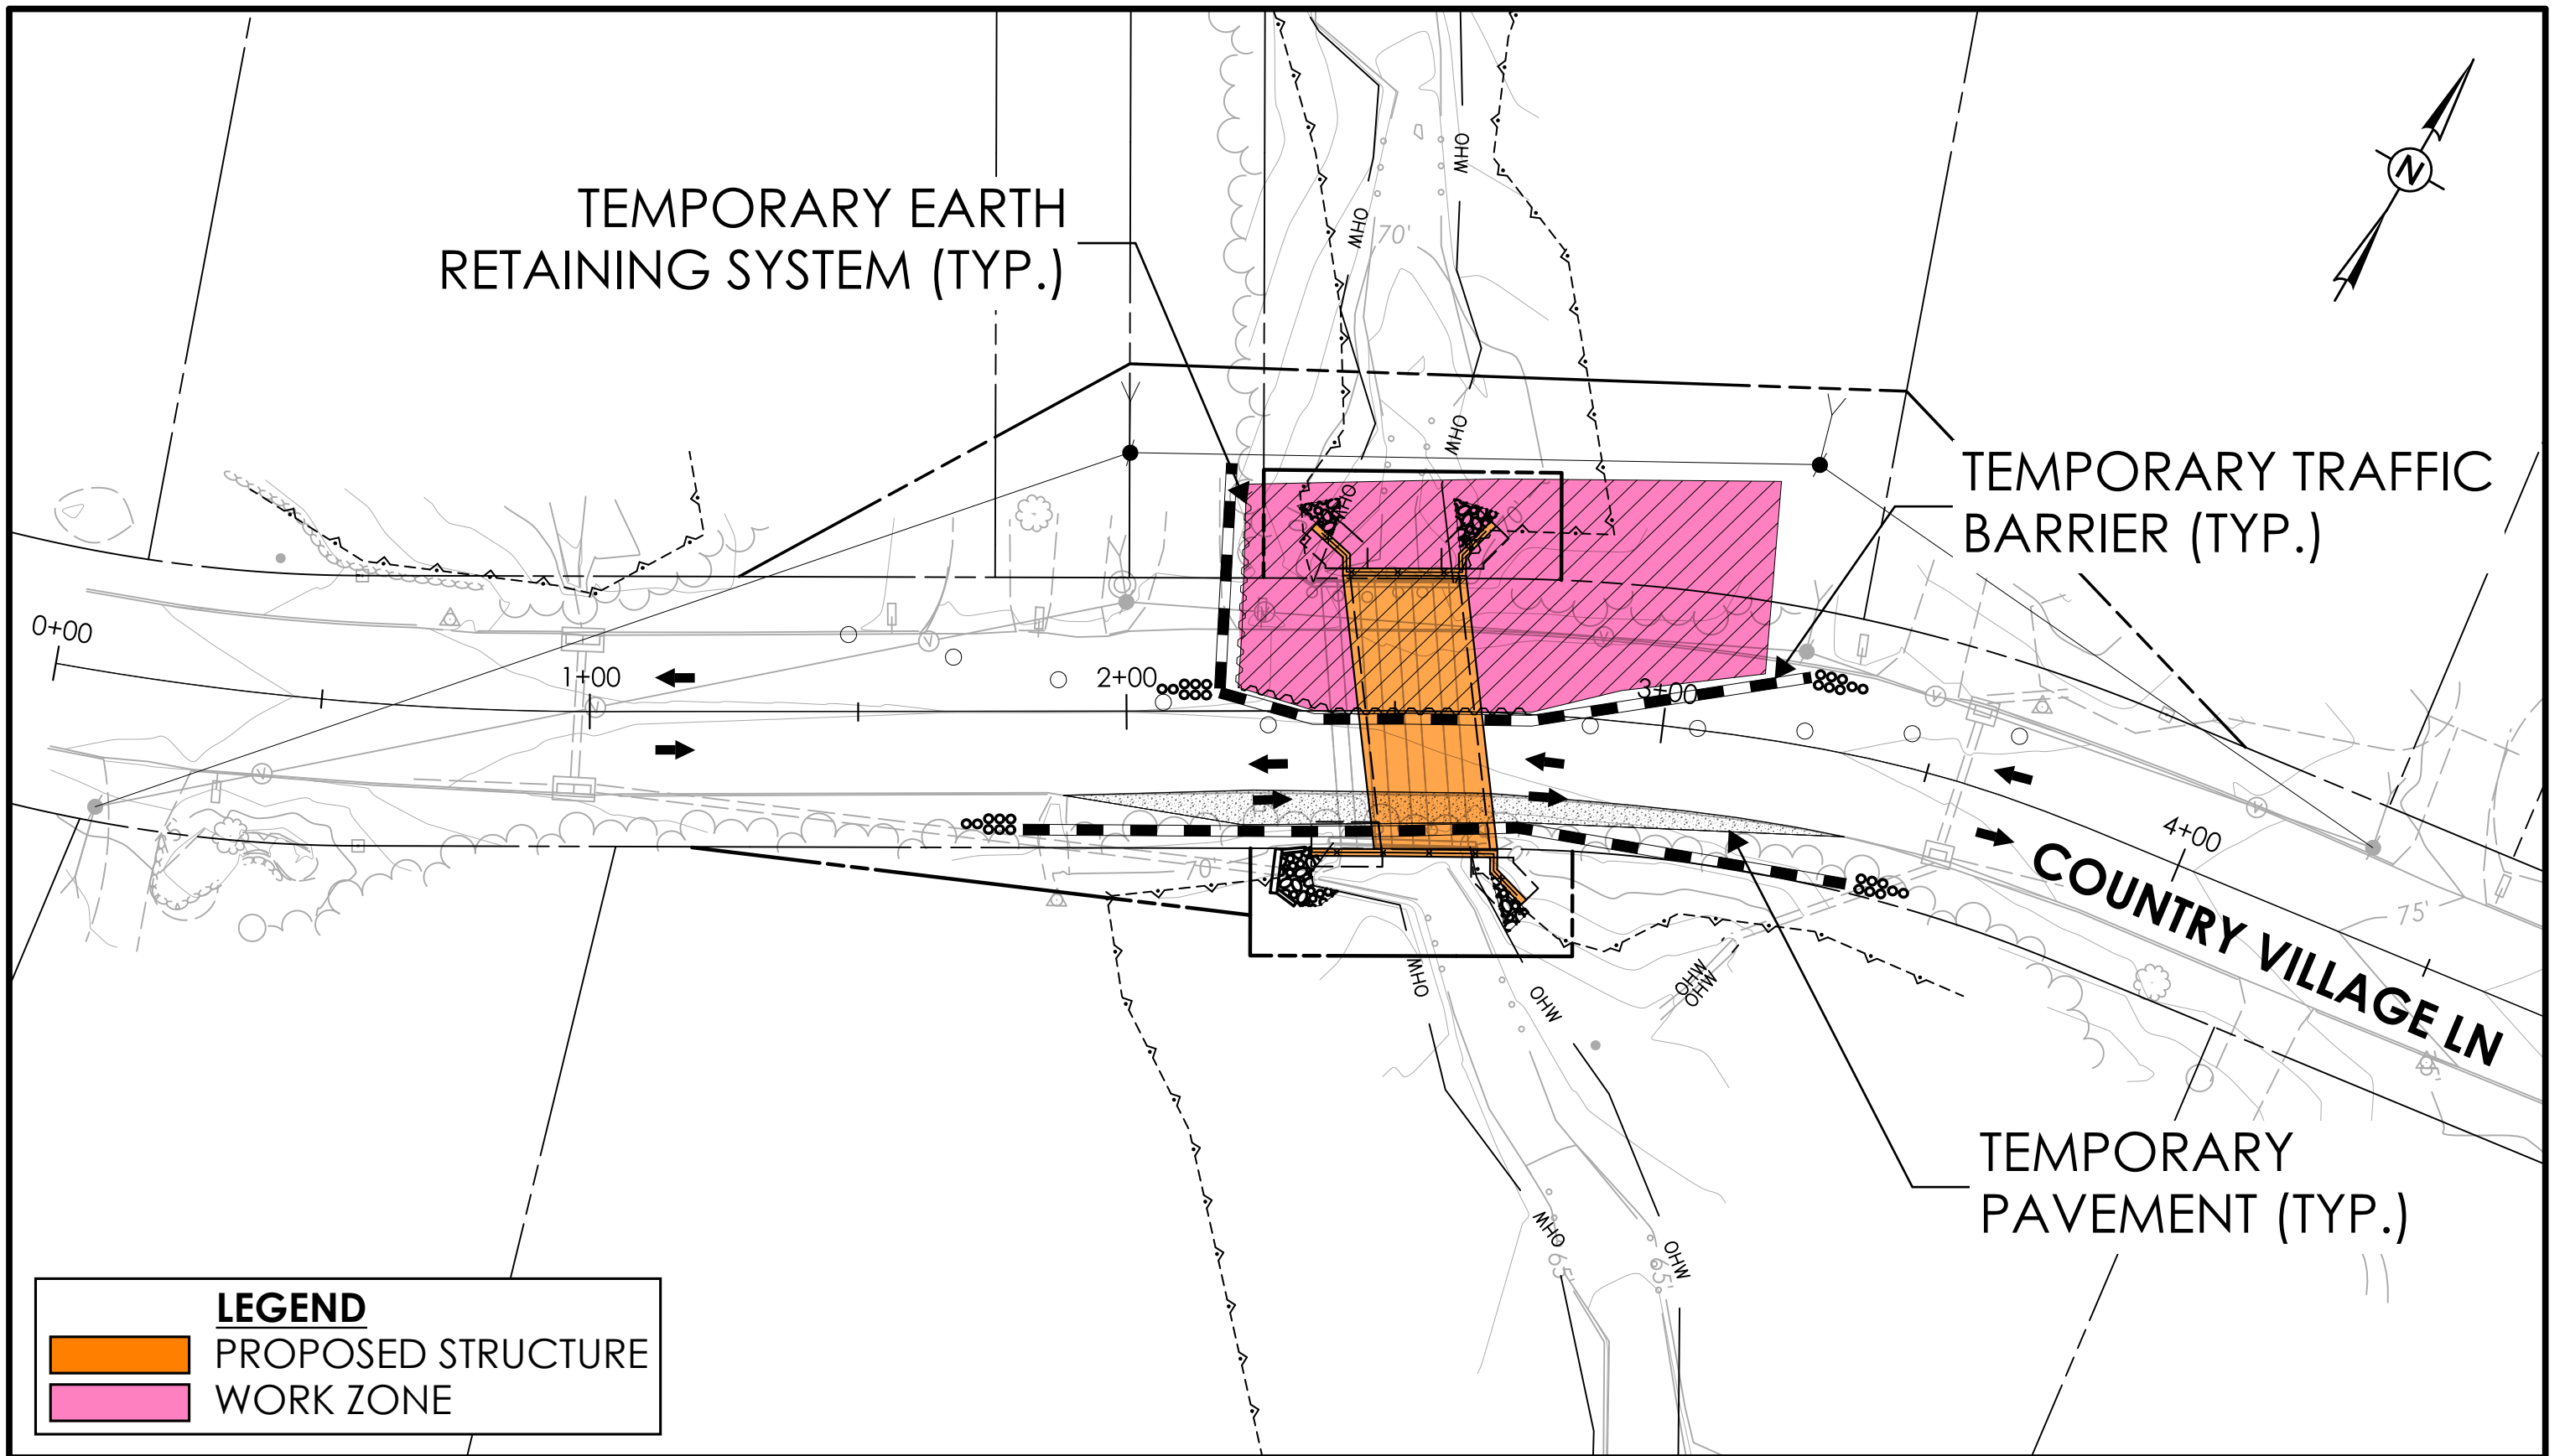

BRIDGE REPLACEMENT - MAINTENANCE AND PROTECTION OF TRAFFIC - STAGE 2

BRIDGE NO. 06956
 COUNTRY VILLAGE LANE OVER UNNAMED BROOK
 CLINTON, CONNECTICUT

DESIGNER M.F.W.
 DRAFTER D.J.P.
 REVIEWER M.F.W.
 SCALE 1" = 30'
 PROJECT NO. 0027-0129
 DATE PLOTTED 12/10/2024

FIG-05