


**PROPOSED REPLACEMENT - GENERAL PLAN**  
BRIDGE NO. 07013  
BEN MERRILL ROAD OVER UNNAMED BROOK  
CLINTON, CONNECTICUT

DESIGNER D.J.P.  
DRAFTER D.J.P.  
REVIEWER M.E.A.  
SCALE 1" = 20'  
PROJECT NO. 0027-0130  
DATE PLOTTED 6/17/2025

**FIG-01**




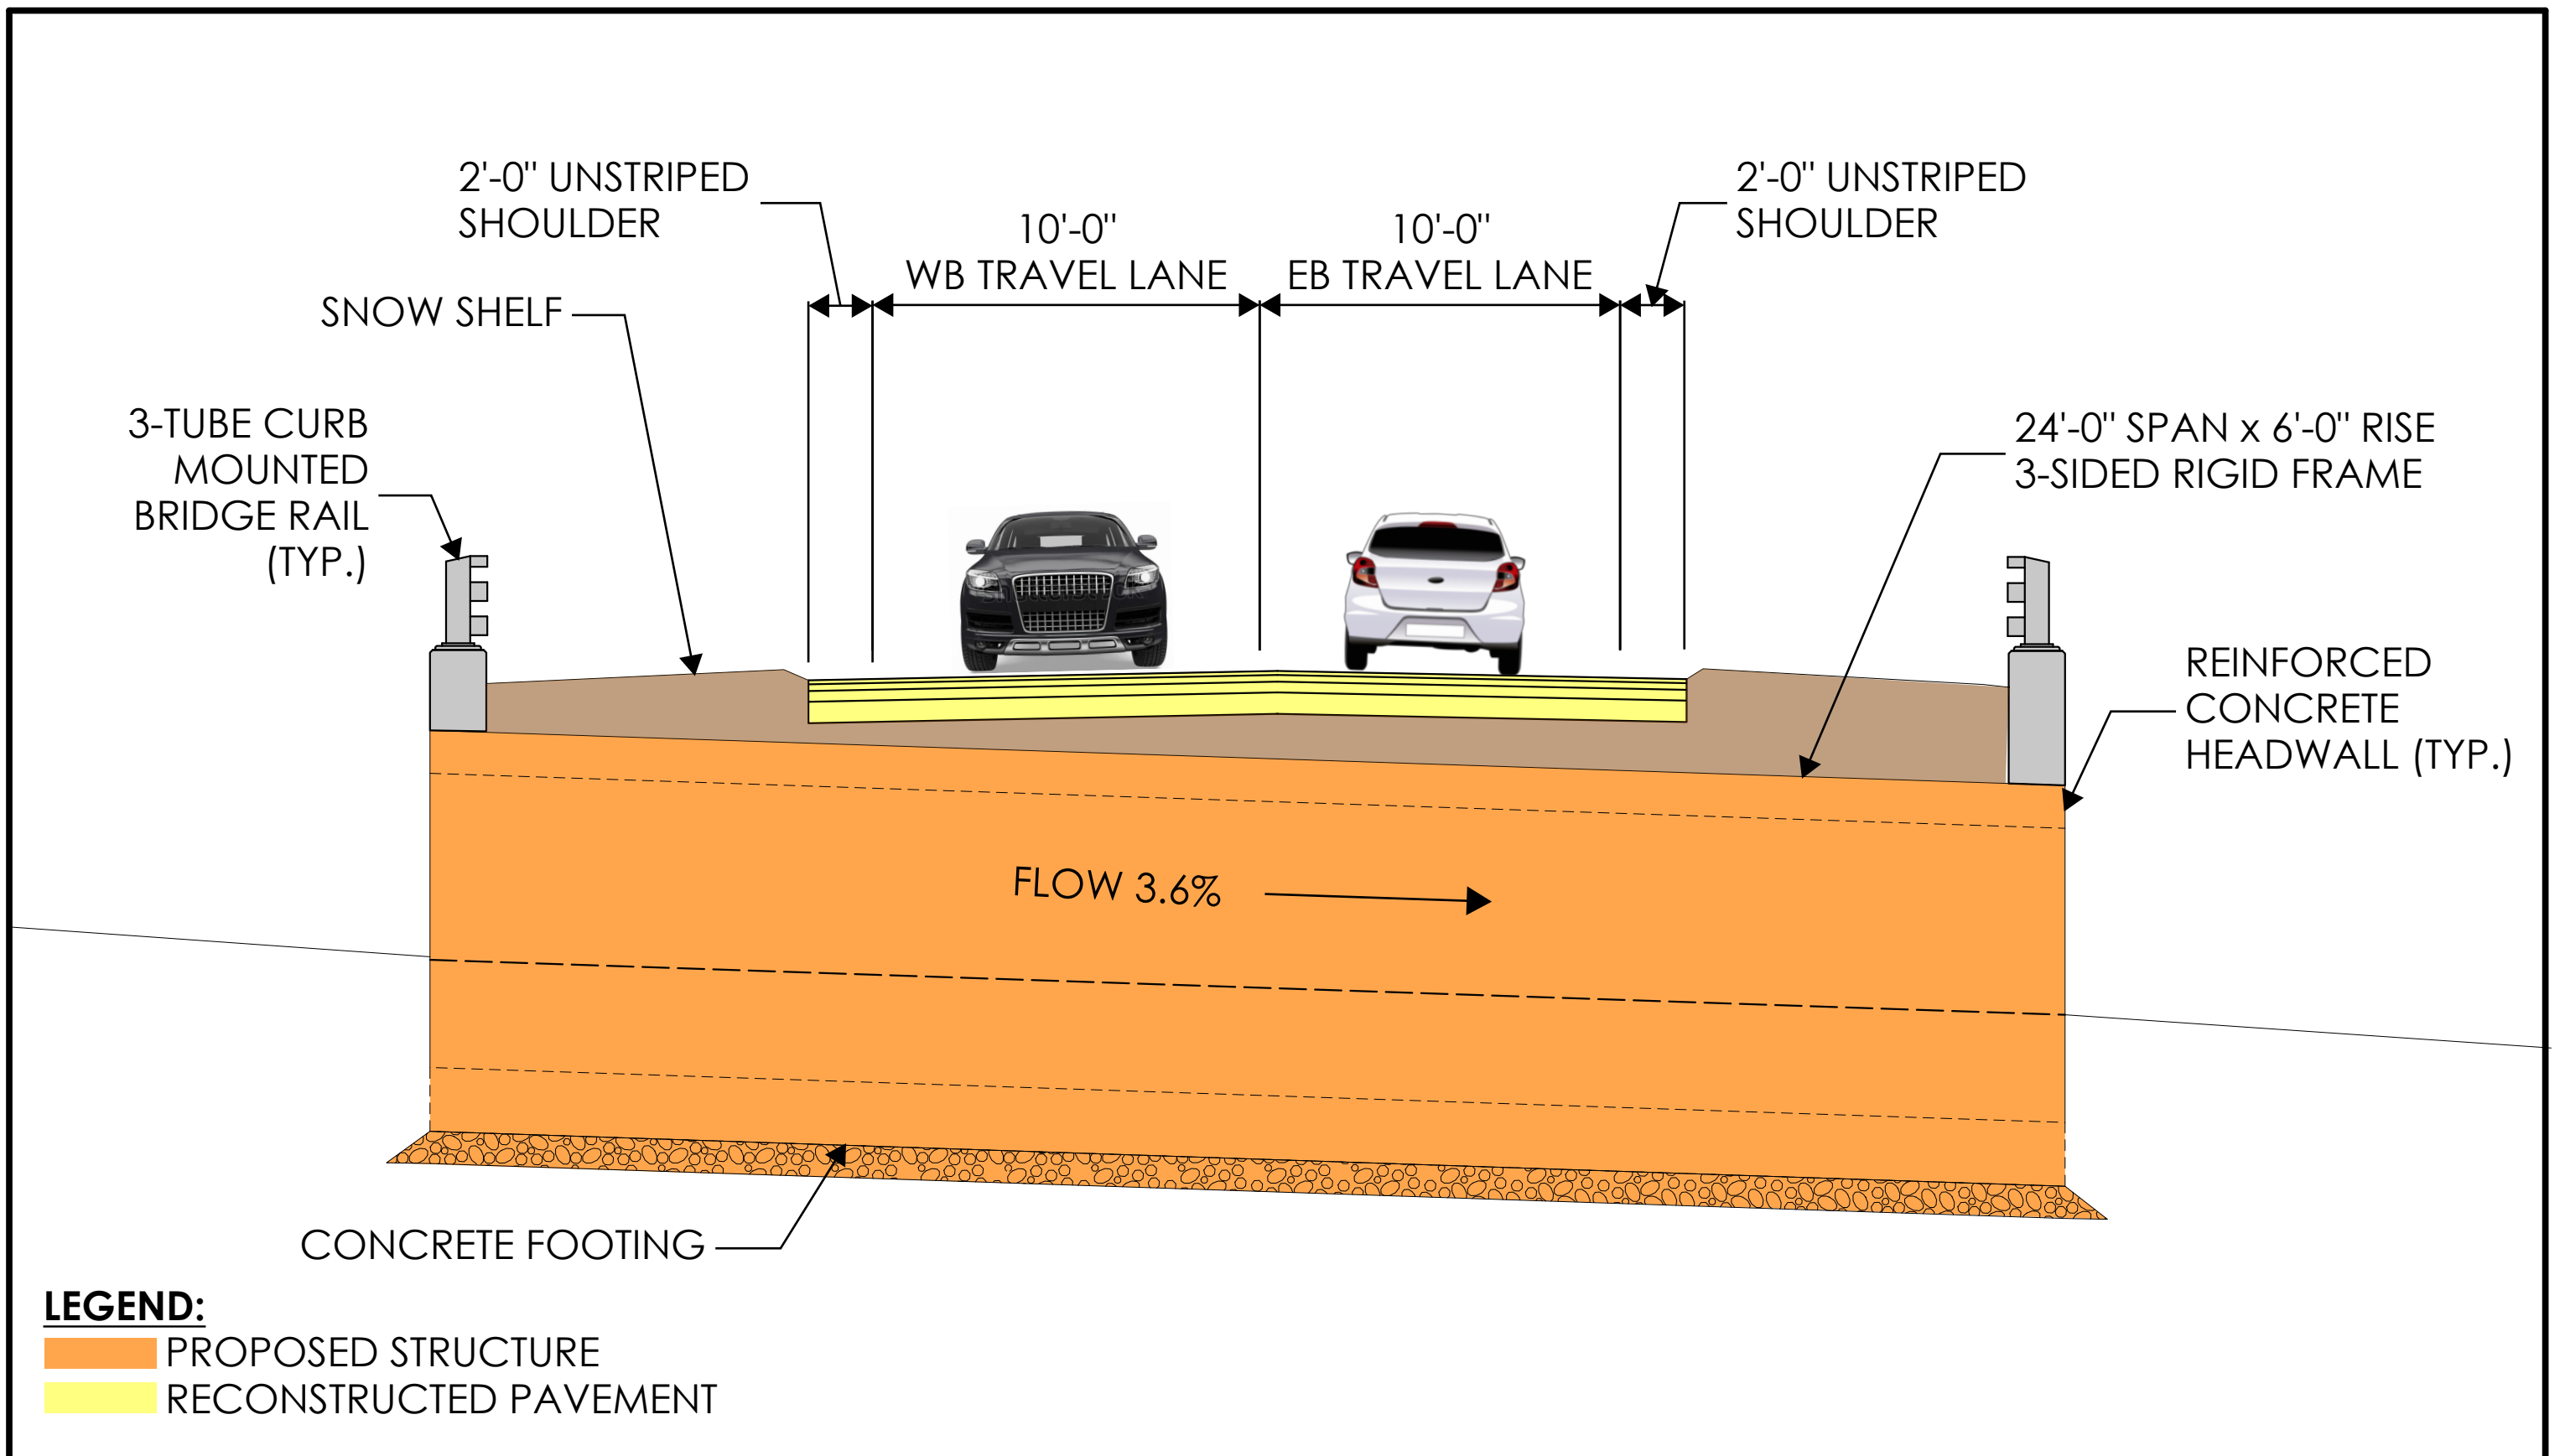

**PROPOSED REPLACEMENT - LONGITUDINAL SECTION**  
 BRIDGE NO. 07013  
 BEN MERRILL ROAD OVER UNNAMED BROOK  
 CLINTON, CONNECTICUT

DESIGNER D.J.P.  
 DRAFTER D.J.P.  
 REVIEWER M.E.A.  
 SCALE 1" = 5'  
 PROJECT NO. 0027-0130  
 DATE PLOTTED 6/17/2025

**FIG-02**

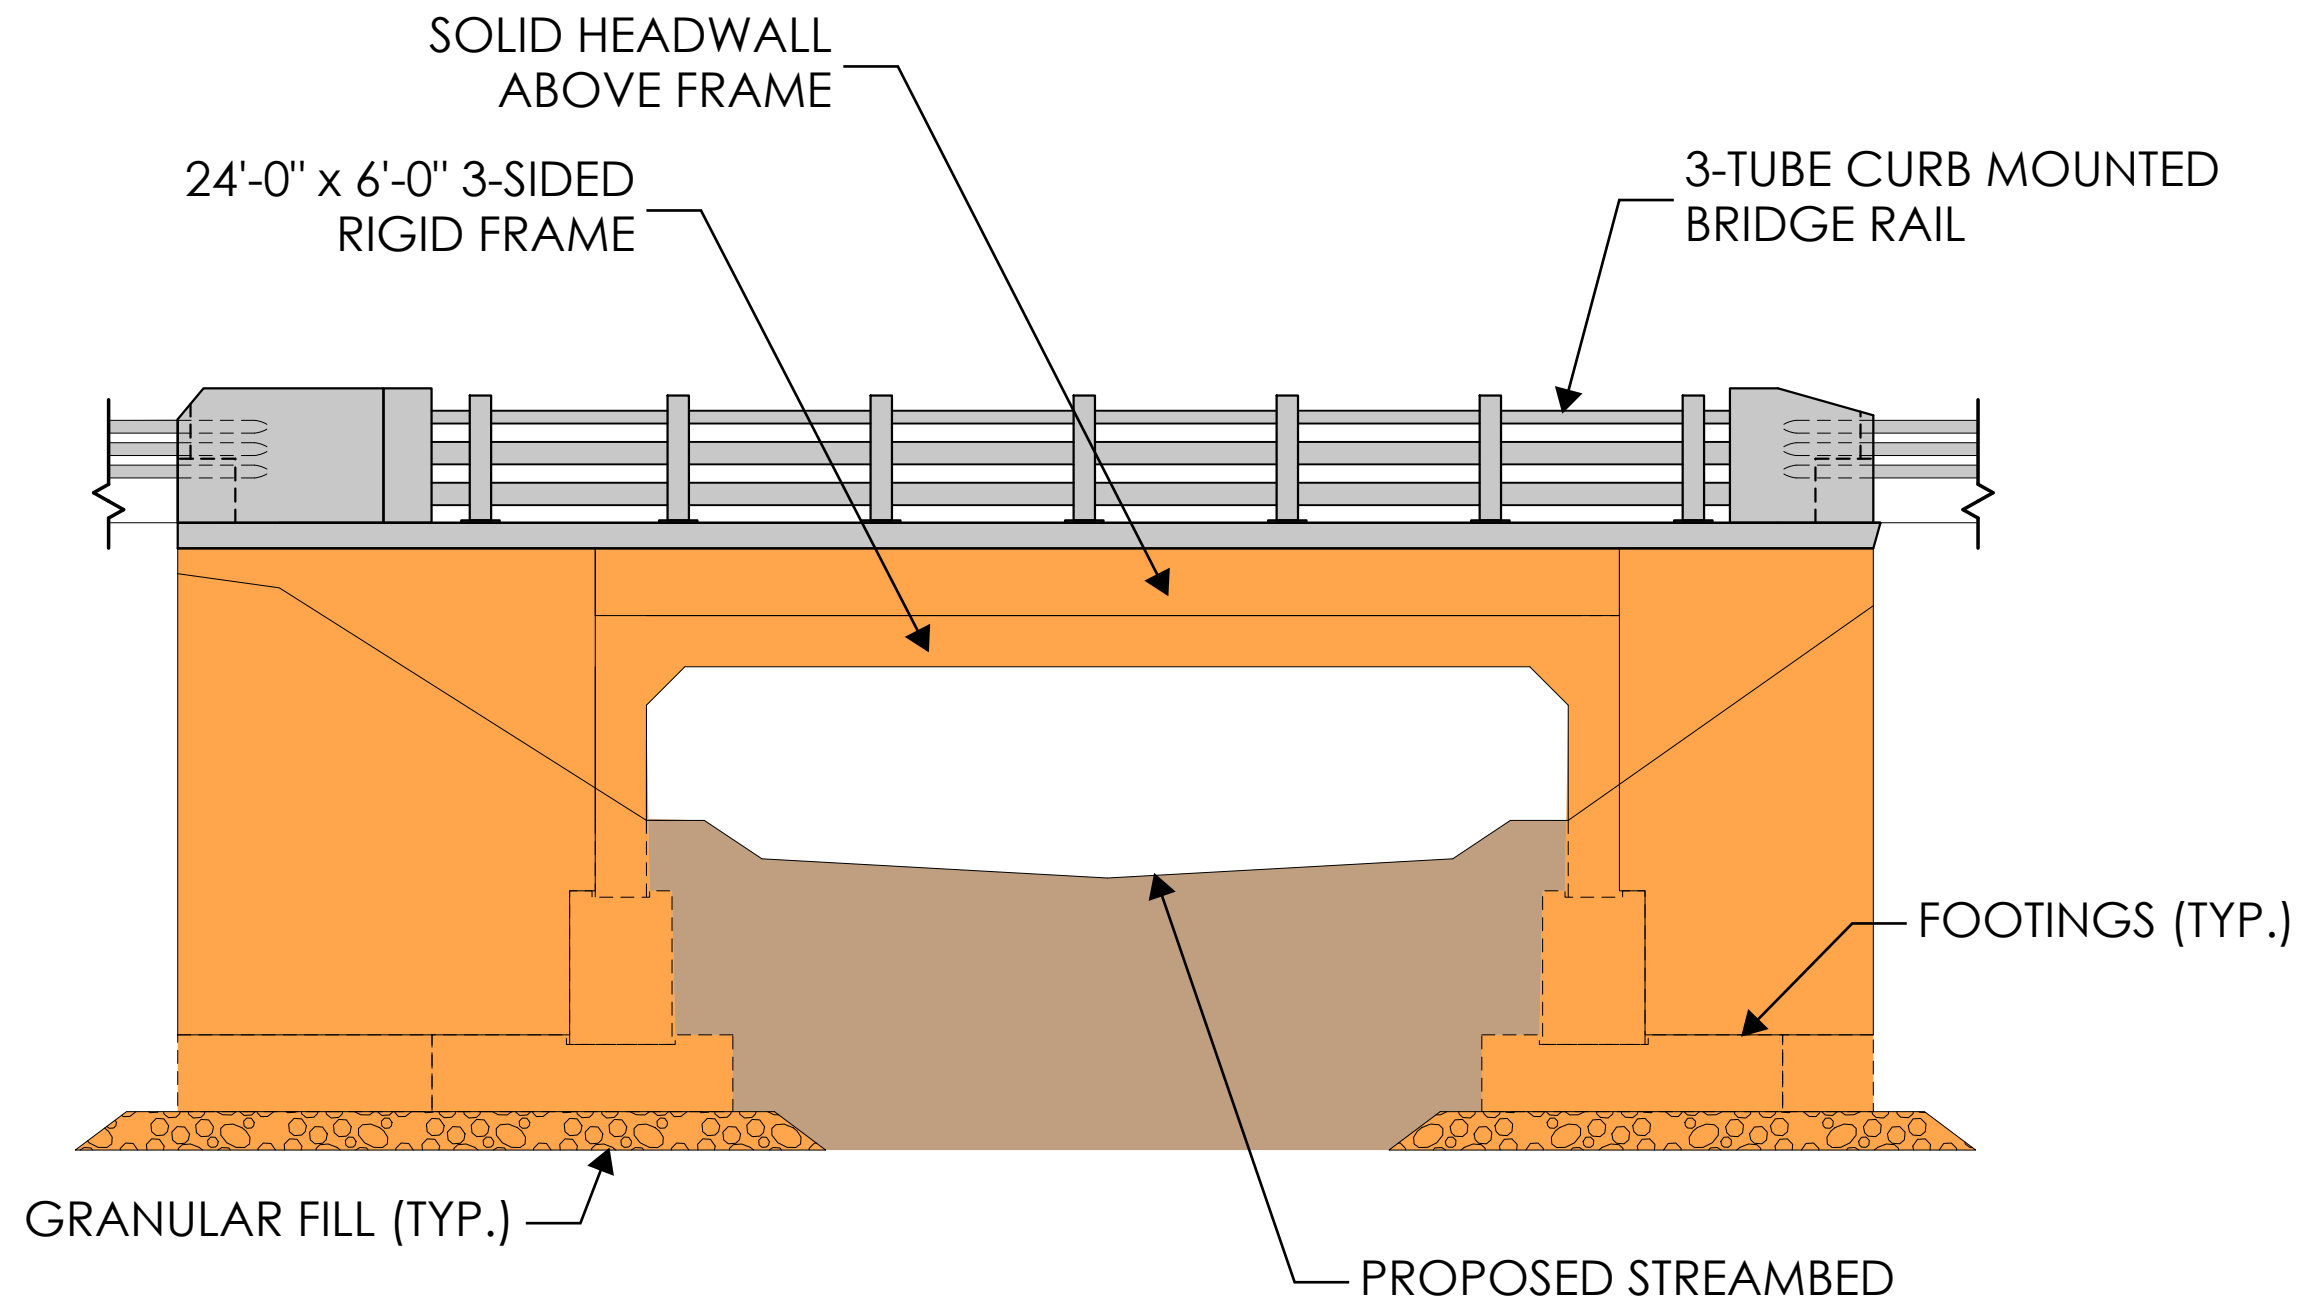

**LEGEND:**

- PROPOSED STRUCTURE
- STREAMBED MATERIAL




**PROPOSED REPLACEMENT - UPSTREAM ELEVATION**

BRIDGE NO. 07013  
BEN MERRILL ROAD OVER UNNAMED BROOK  
CLINTON, CONNECTICUT

DESIGNER	D.J.P.
DRAFTER	D.J.P.
REVIEWER	M.E.A.
SCALE	1" = 5'
PROJECT NO.	0027-0130
DATE PLOTTED	6/17/2025

**FIG-03**

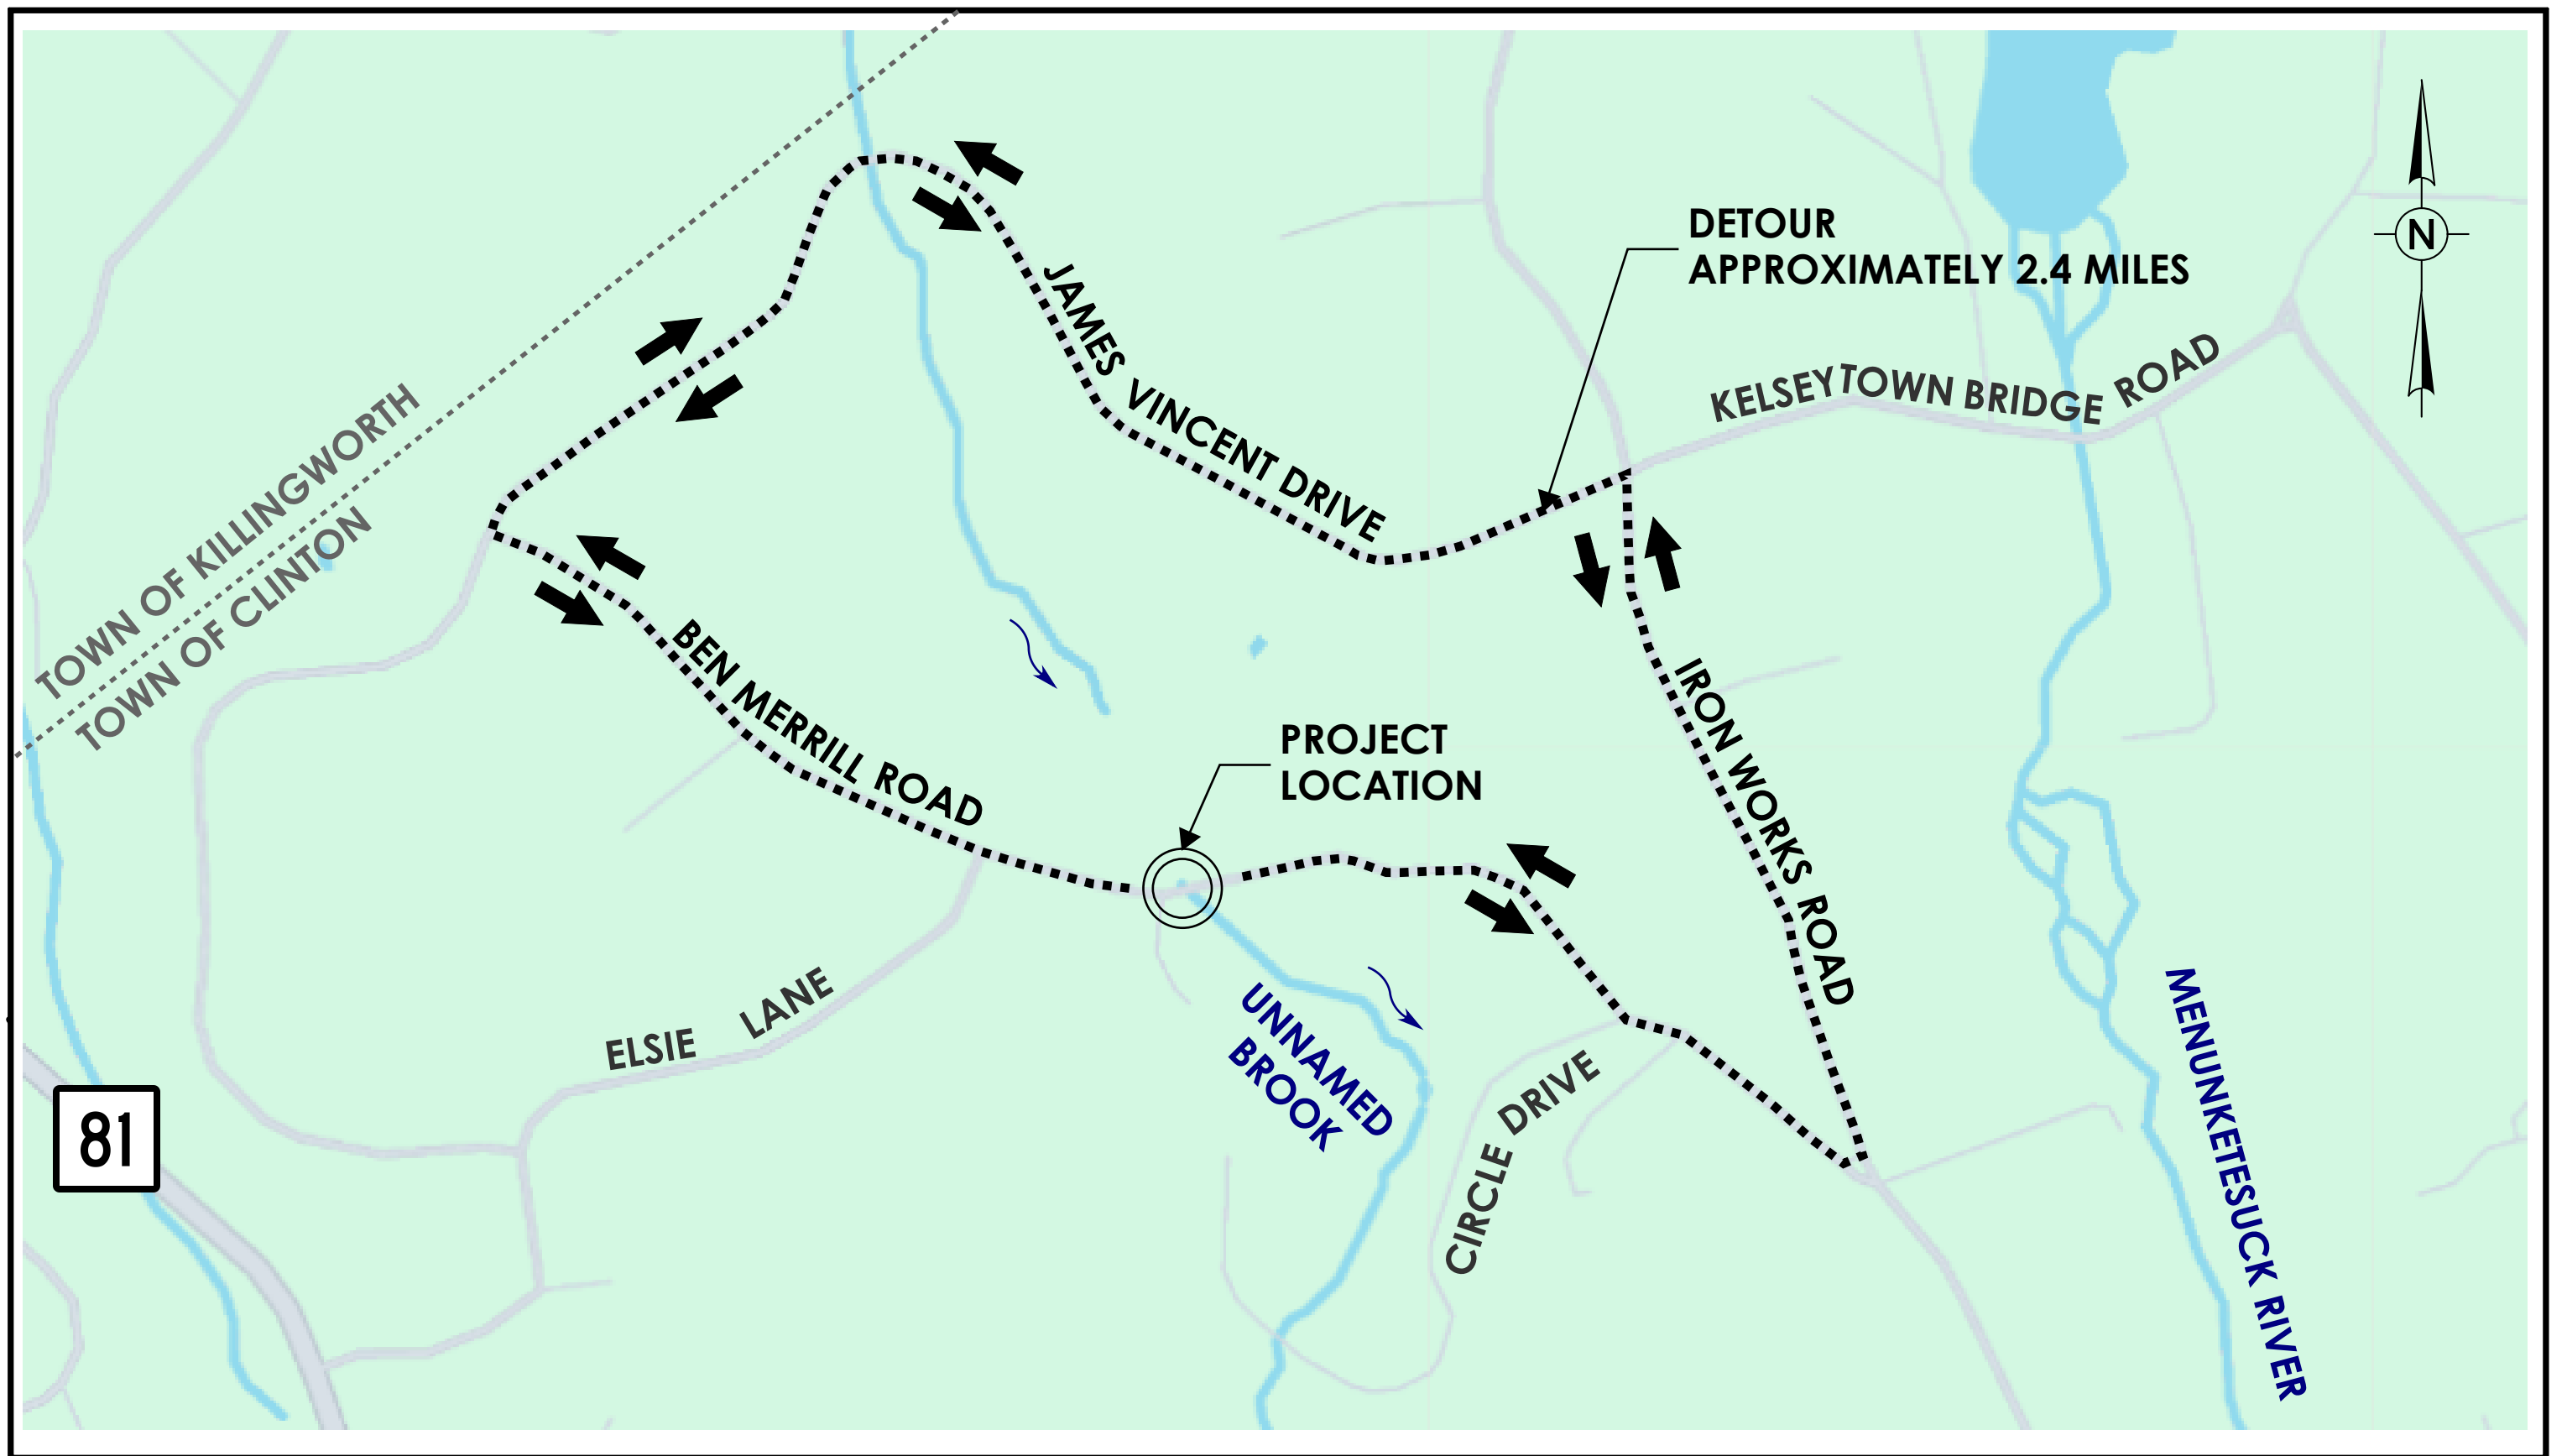

**PROPOSED REPLACEMENT - DETOUR PLAN**  
 BRIDGE NO. 07013  
 BEN MERRILL ROAD OVER UNNAMED BROOK  
 CLINTON, CONNECTICUT



DESIGNER	S.P.
DRAFTER	S.P.
REVIEWER	C.M.
SCALE	N.T.S.
PROJECT NO.	0027-0130
DATE PLOTTED	6/17/2025

**FIG-04**