


PLAN

SCALE: 1"=50'

LEGEND

- PROPOSED BRIDGE
- RECONSTRUCTED PAVEMENT
- EXISTING PAVEMENT
- WATERCOURSE
- SIDEWALK

BRIDGE REPLACEMENT FAIRHAVEN ROAD OVER PATTAGANSETT RIVER	
PROPOSED ALTERNATIVE B	
CITY/TOWN: EAST LYME	BRIDGE NO. 04074
STATE PROJECT NO.: 0044-0160	DATE: 12/11/2024

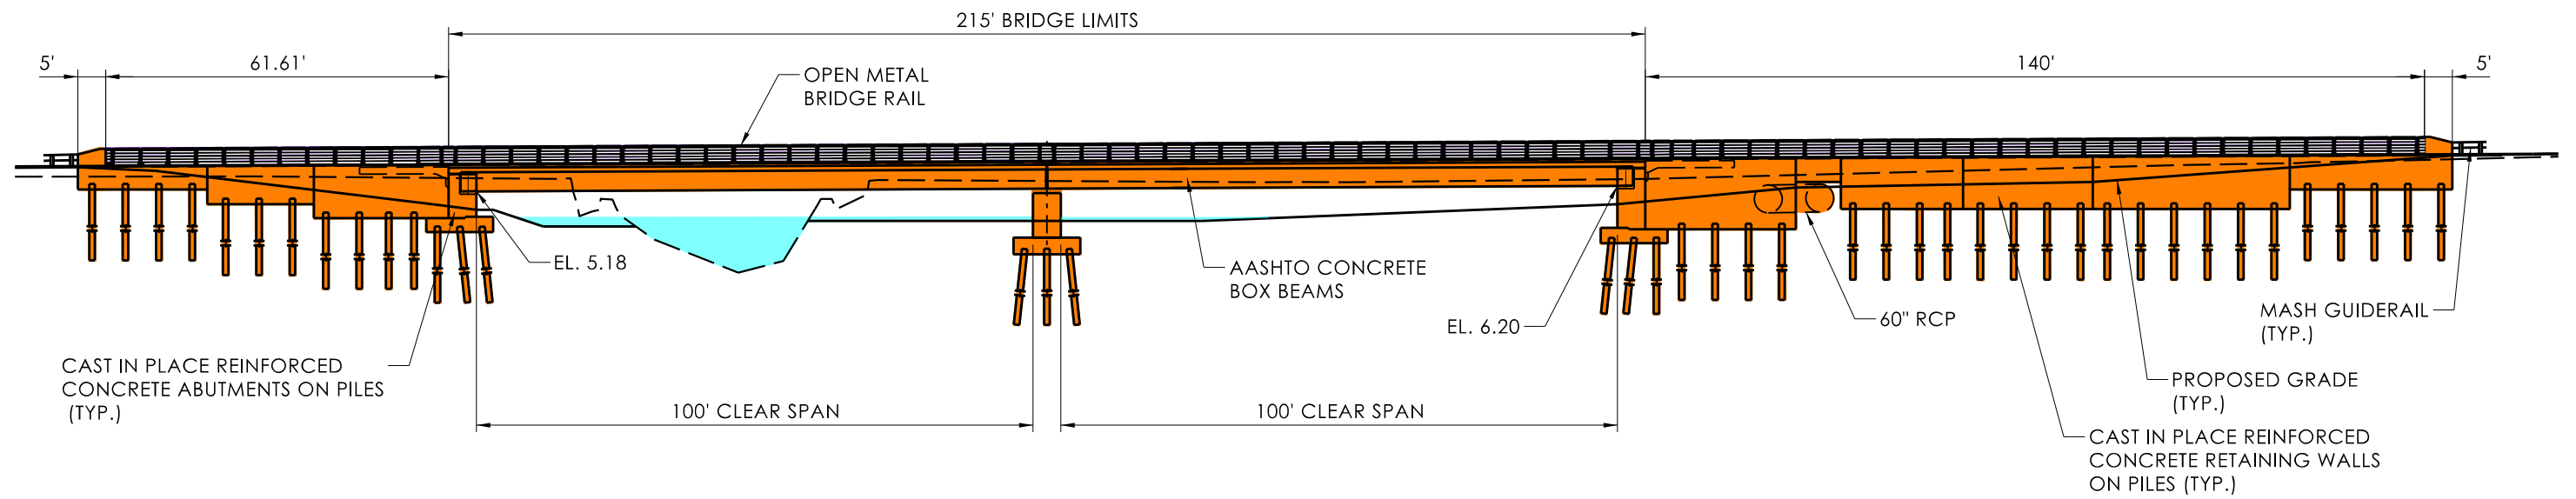


ELEVATION

SCALE: 1"=30'

LEGEND

- PROPOSED BRIDGE
- WATERCOURSE
- OPEN METAL BRIDGE RAIL

BRIDGE REPLACEMENT	
FAIRHAVEN ROAD OVER PATTAGANSETT RIVER	
PROPOSED ALTERNATIVE B	
CITY/TOWN: EAST LYME	BRIDGE NO. 04074
STATE PROJECT NO.: 0044-0160	DATE: 11/5/2024

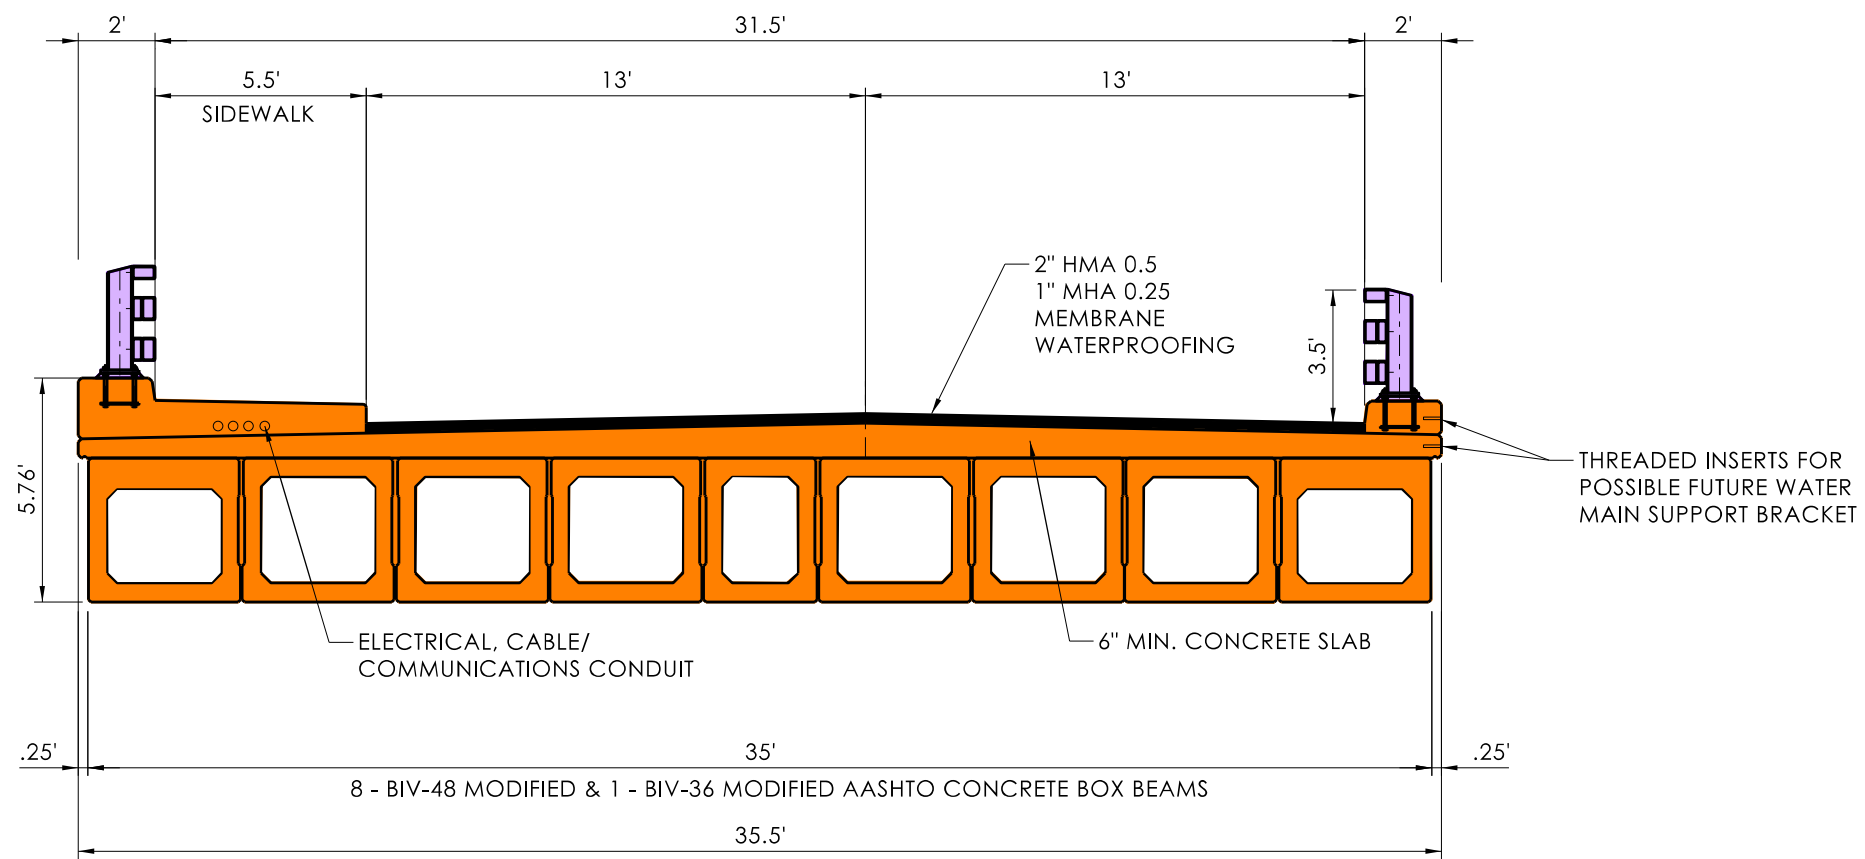


TYPICAL SECTION

SCALE: 1"=5'

LEGEND

- PROPOSED BRIDGE
- BITUMINOUS CONCRETE OVERLAY
- OPEN METAL BRIDGE RAIL

BRIDGE REPLACEMENT	
FAIRHAVEN ROAD OVER PATTAGANSETT RIVER	
PROPOSED ALTERNATIVE B	
CITY/TOWN: EAST LYME	BRIDGE NO. 04074
STATE PROJECT NO.: 0044-0160	DATE: 11/5/2024

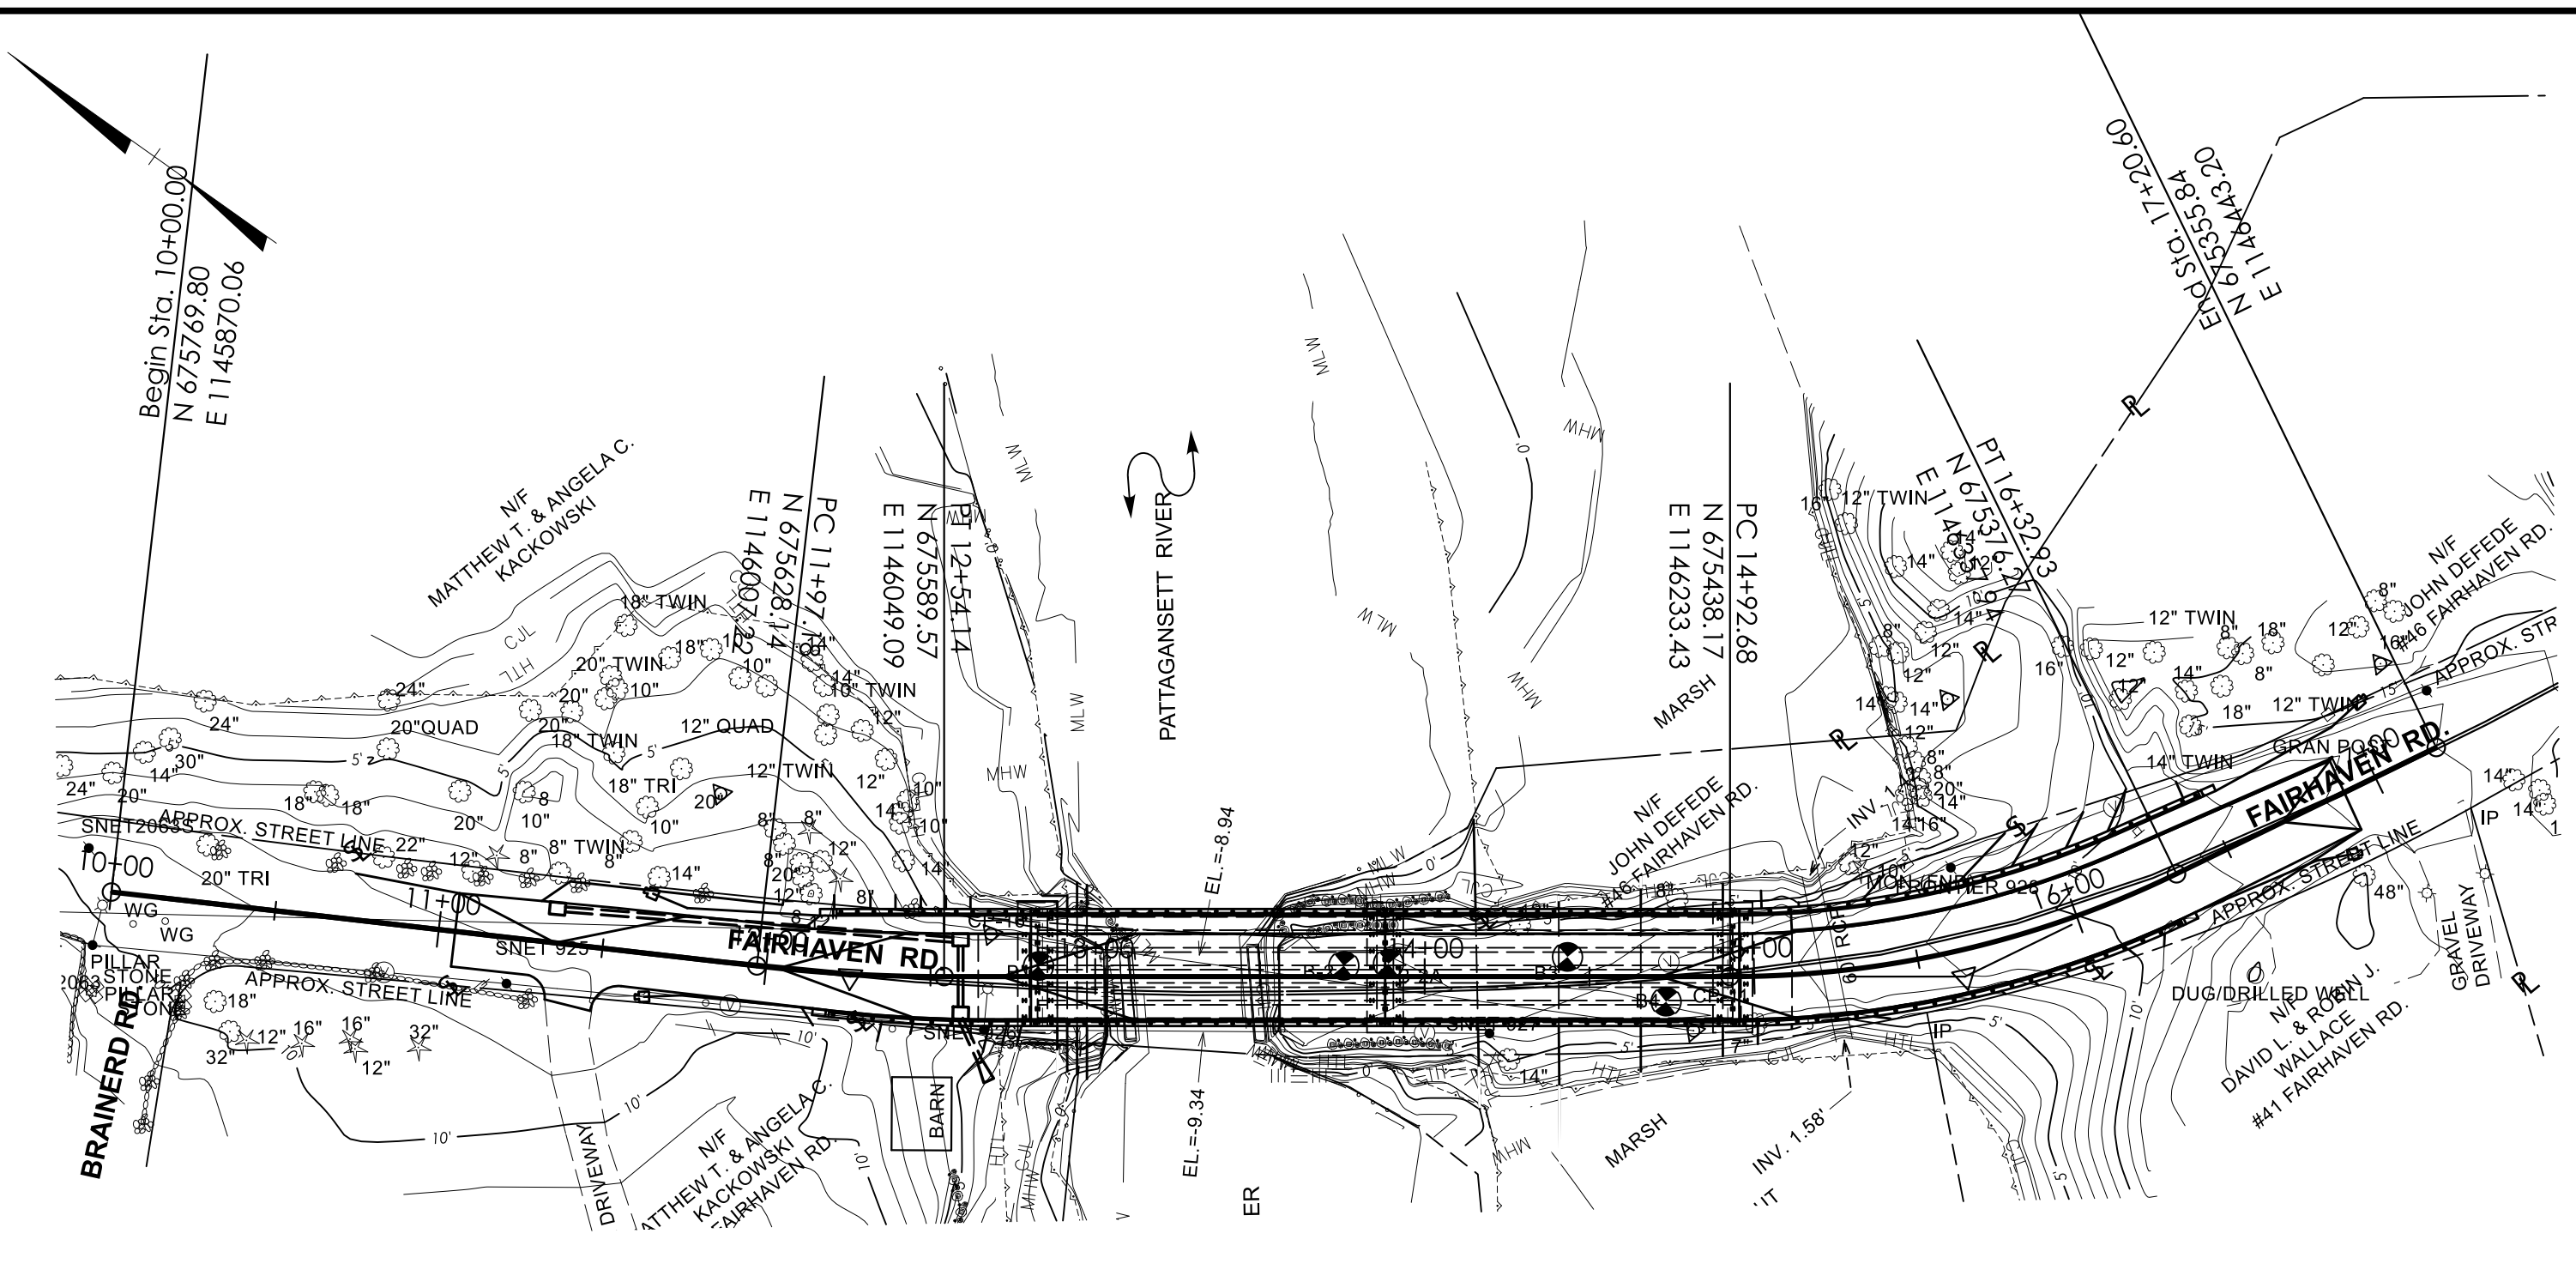

PLAN

SCALE: 1"=50'

BRIDGE REPLACEMENT FAIRHAVEN ROAD OVER PATTAGANSETT RIVER	
PROPOSED ROADWAY IMPROVEMENT	
CITY/TOWN: EAST LYME	BRIDGE NO. 04074
STATE PROJECT NO.: 0044-0160	DATE: 12/11/2024