




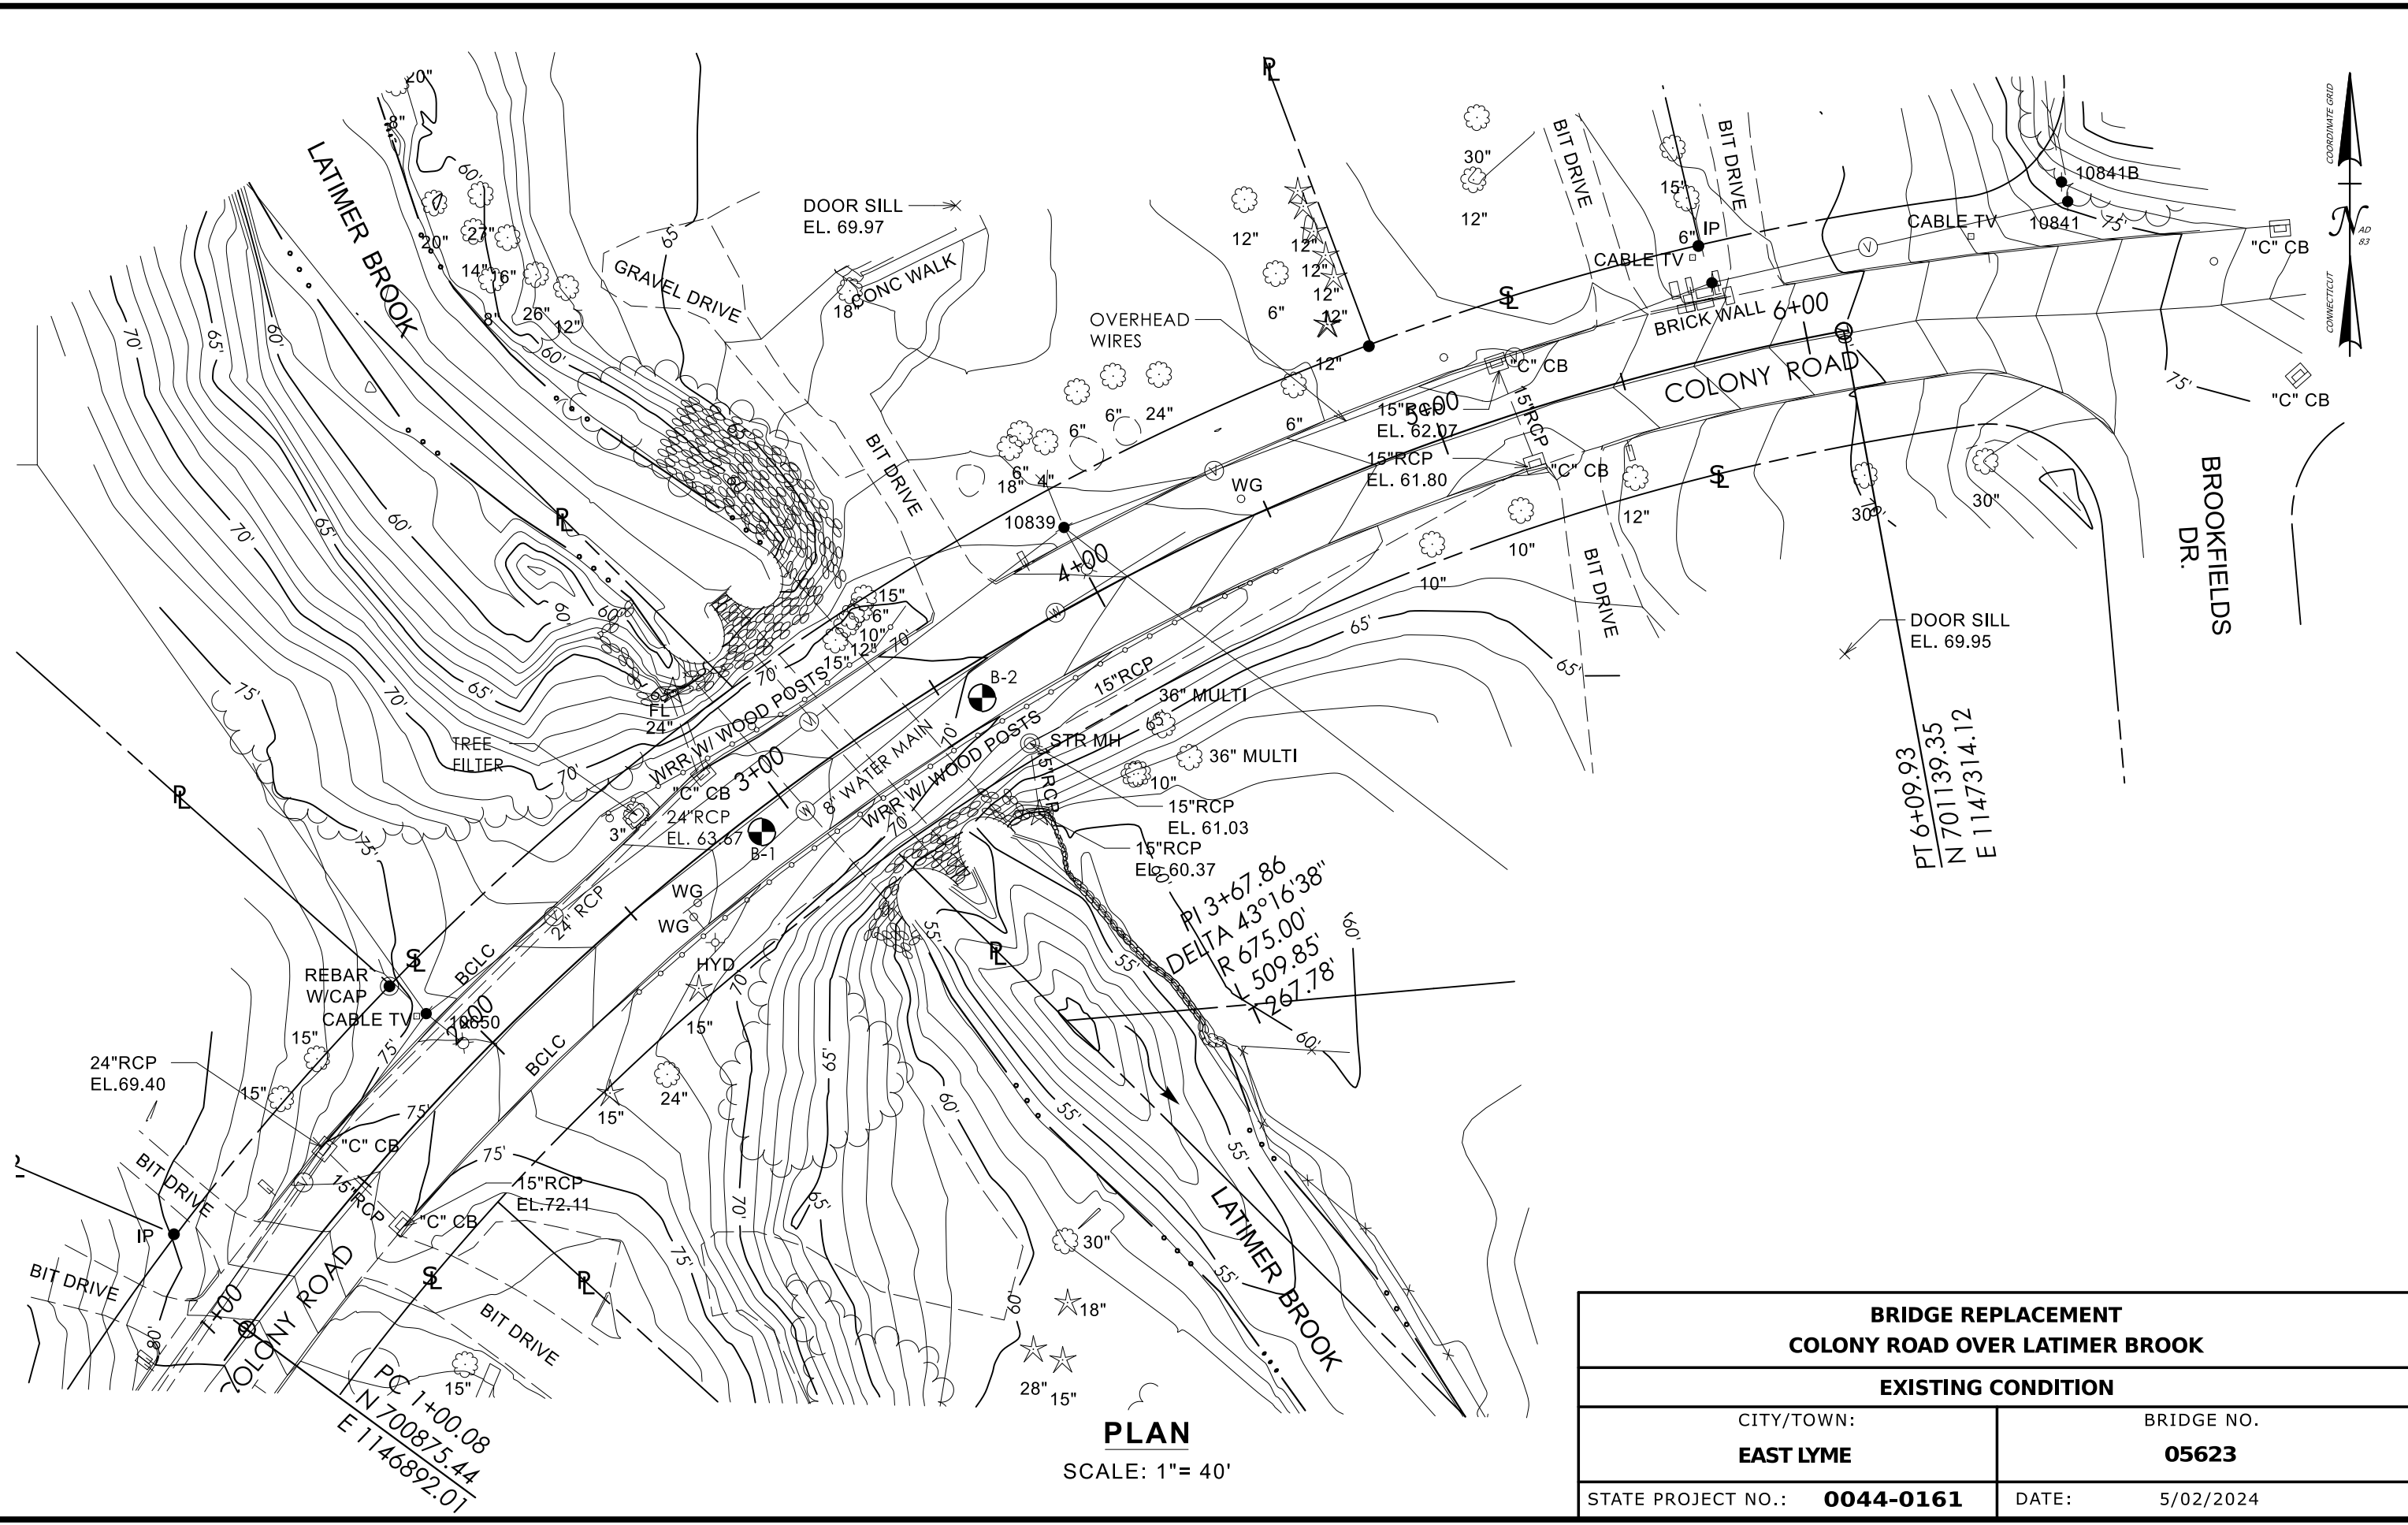

BRIDGE REPLACEMENT COLONY ROAD OVER LATIMER BROOK	
EXISTING CONDITION	
CITY/TOWN: EAST LYME	BRIDGE NO. 05623
STATE PROJECT NO.: 0044-0161	DATE: 5/02/2024

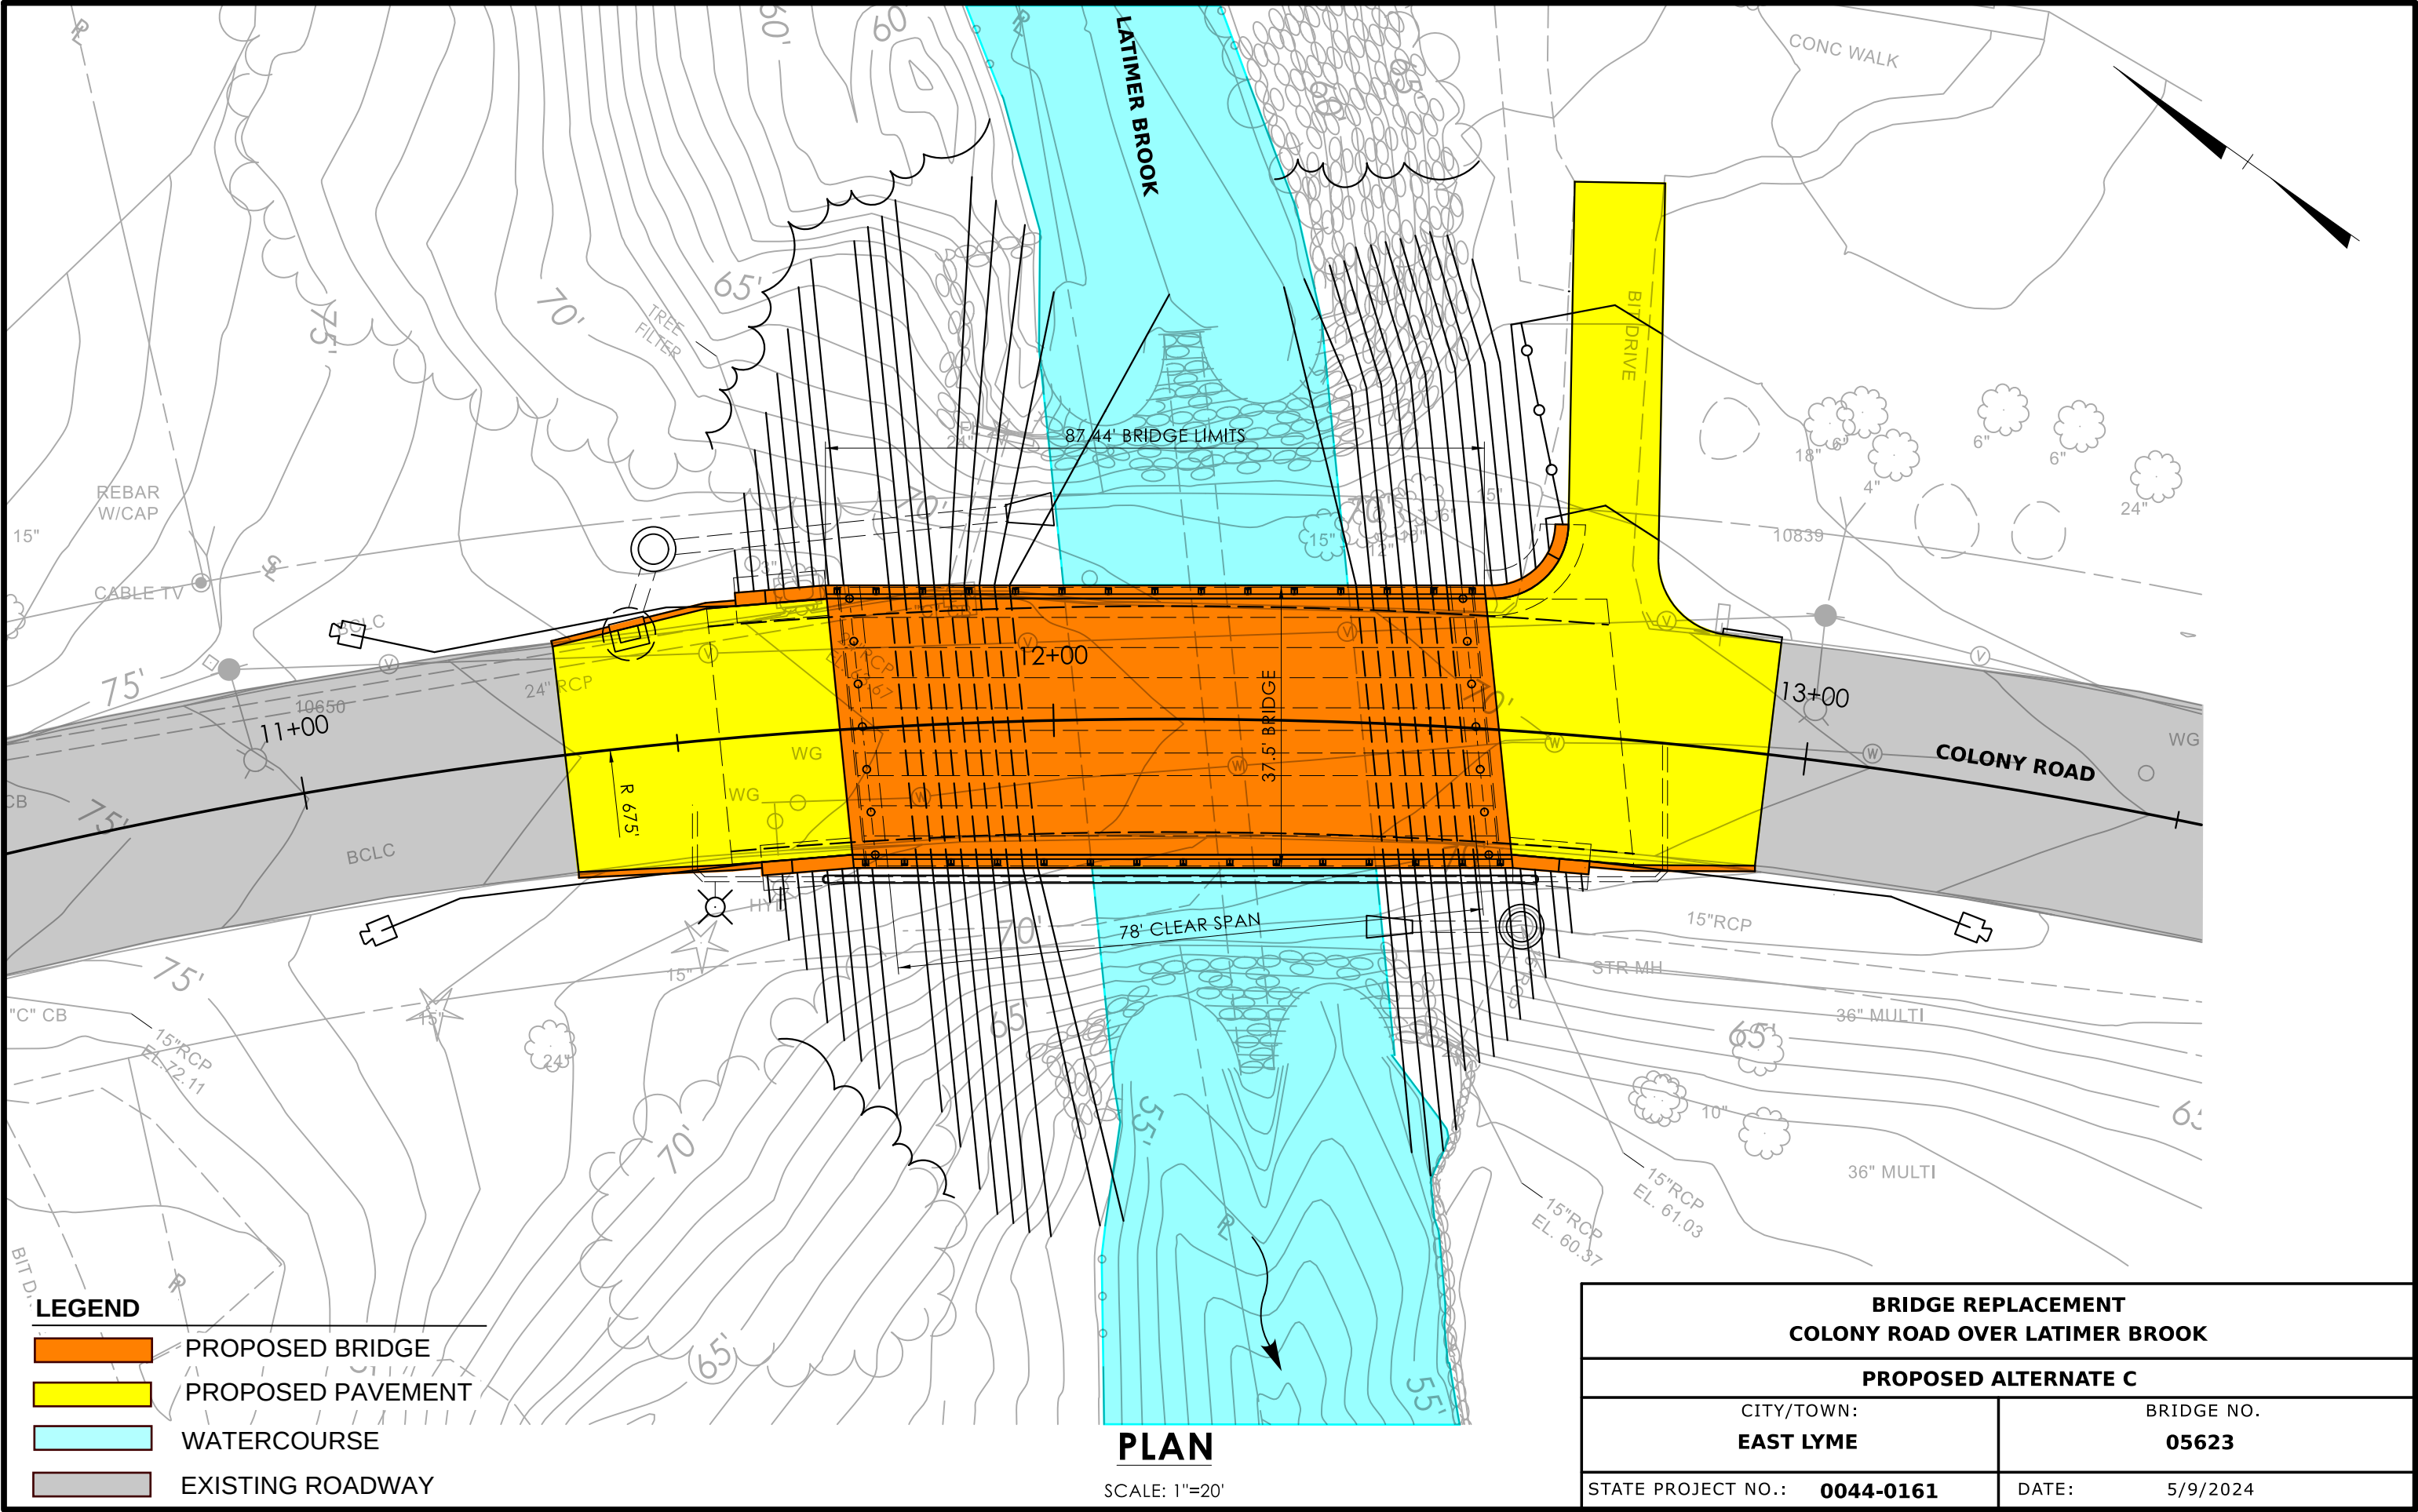


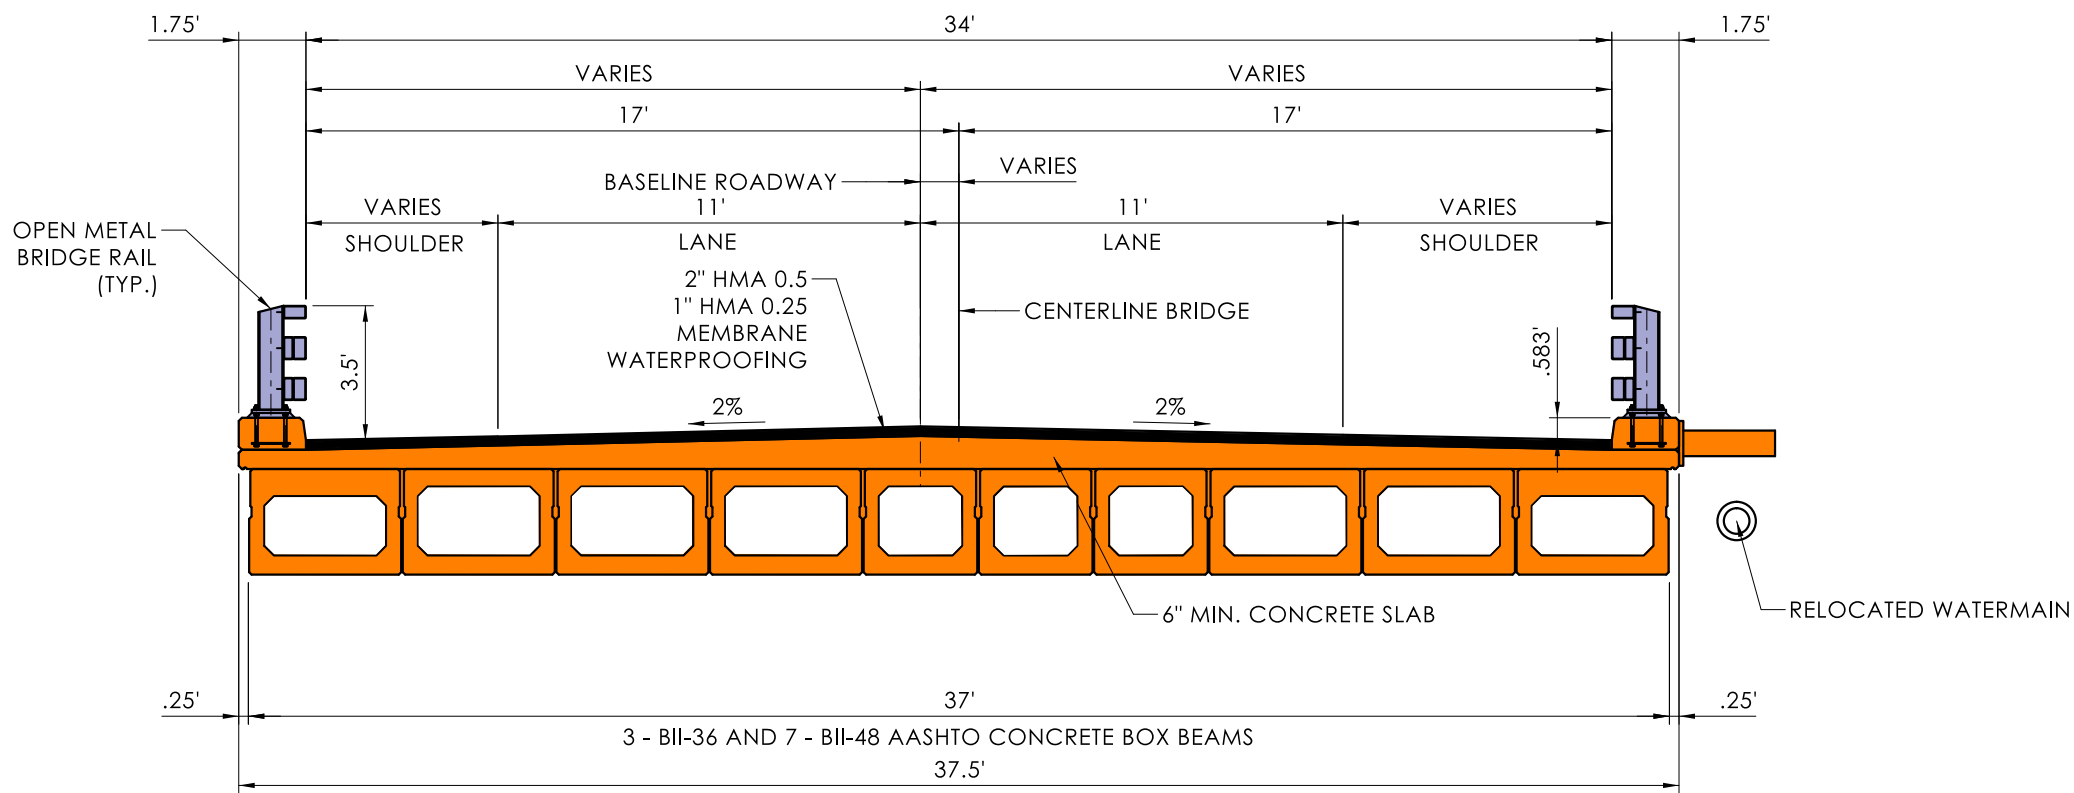

TYPICAL SECTION
SCALE: 1"=5'

LEGEND	
	PROPOSED BRIDGE
	BITUMINOUS CONCRETE
	PROPOSED STEEL

BRIDGE REPLACEMENT COLONY ROAD OVER LATIMER BROOK	
PROPOSED ALTERNATE C	
CITY/TOWN: EAST LYME	BRIDGE NO. 05623
STATE PROJECT NO.: 0044-0161	DATE: 5/9/2024

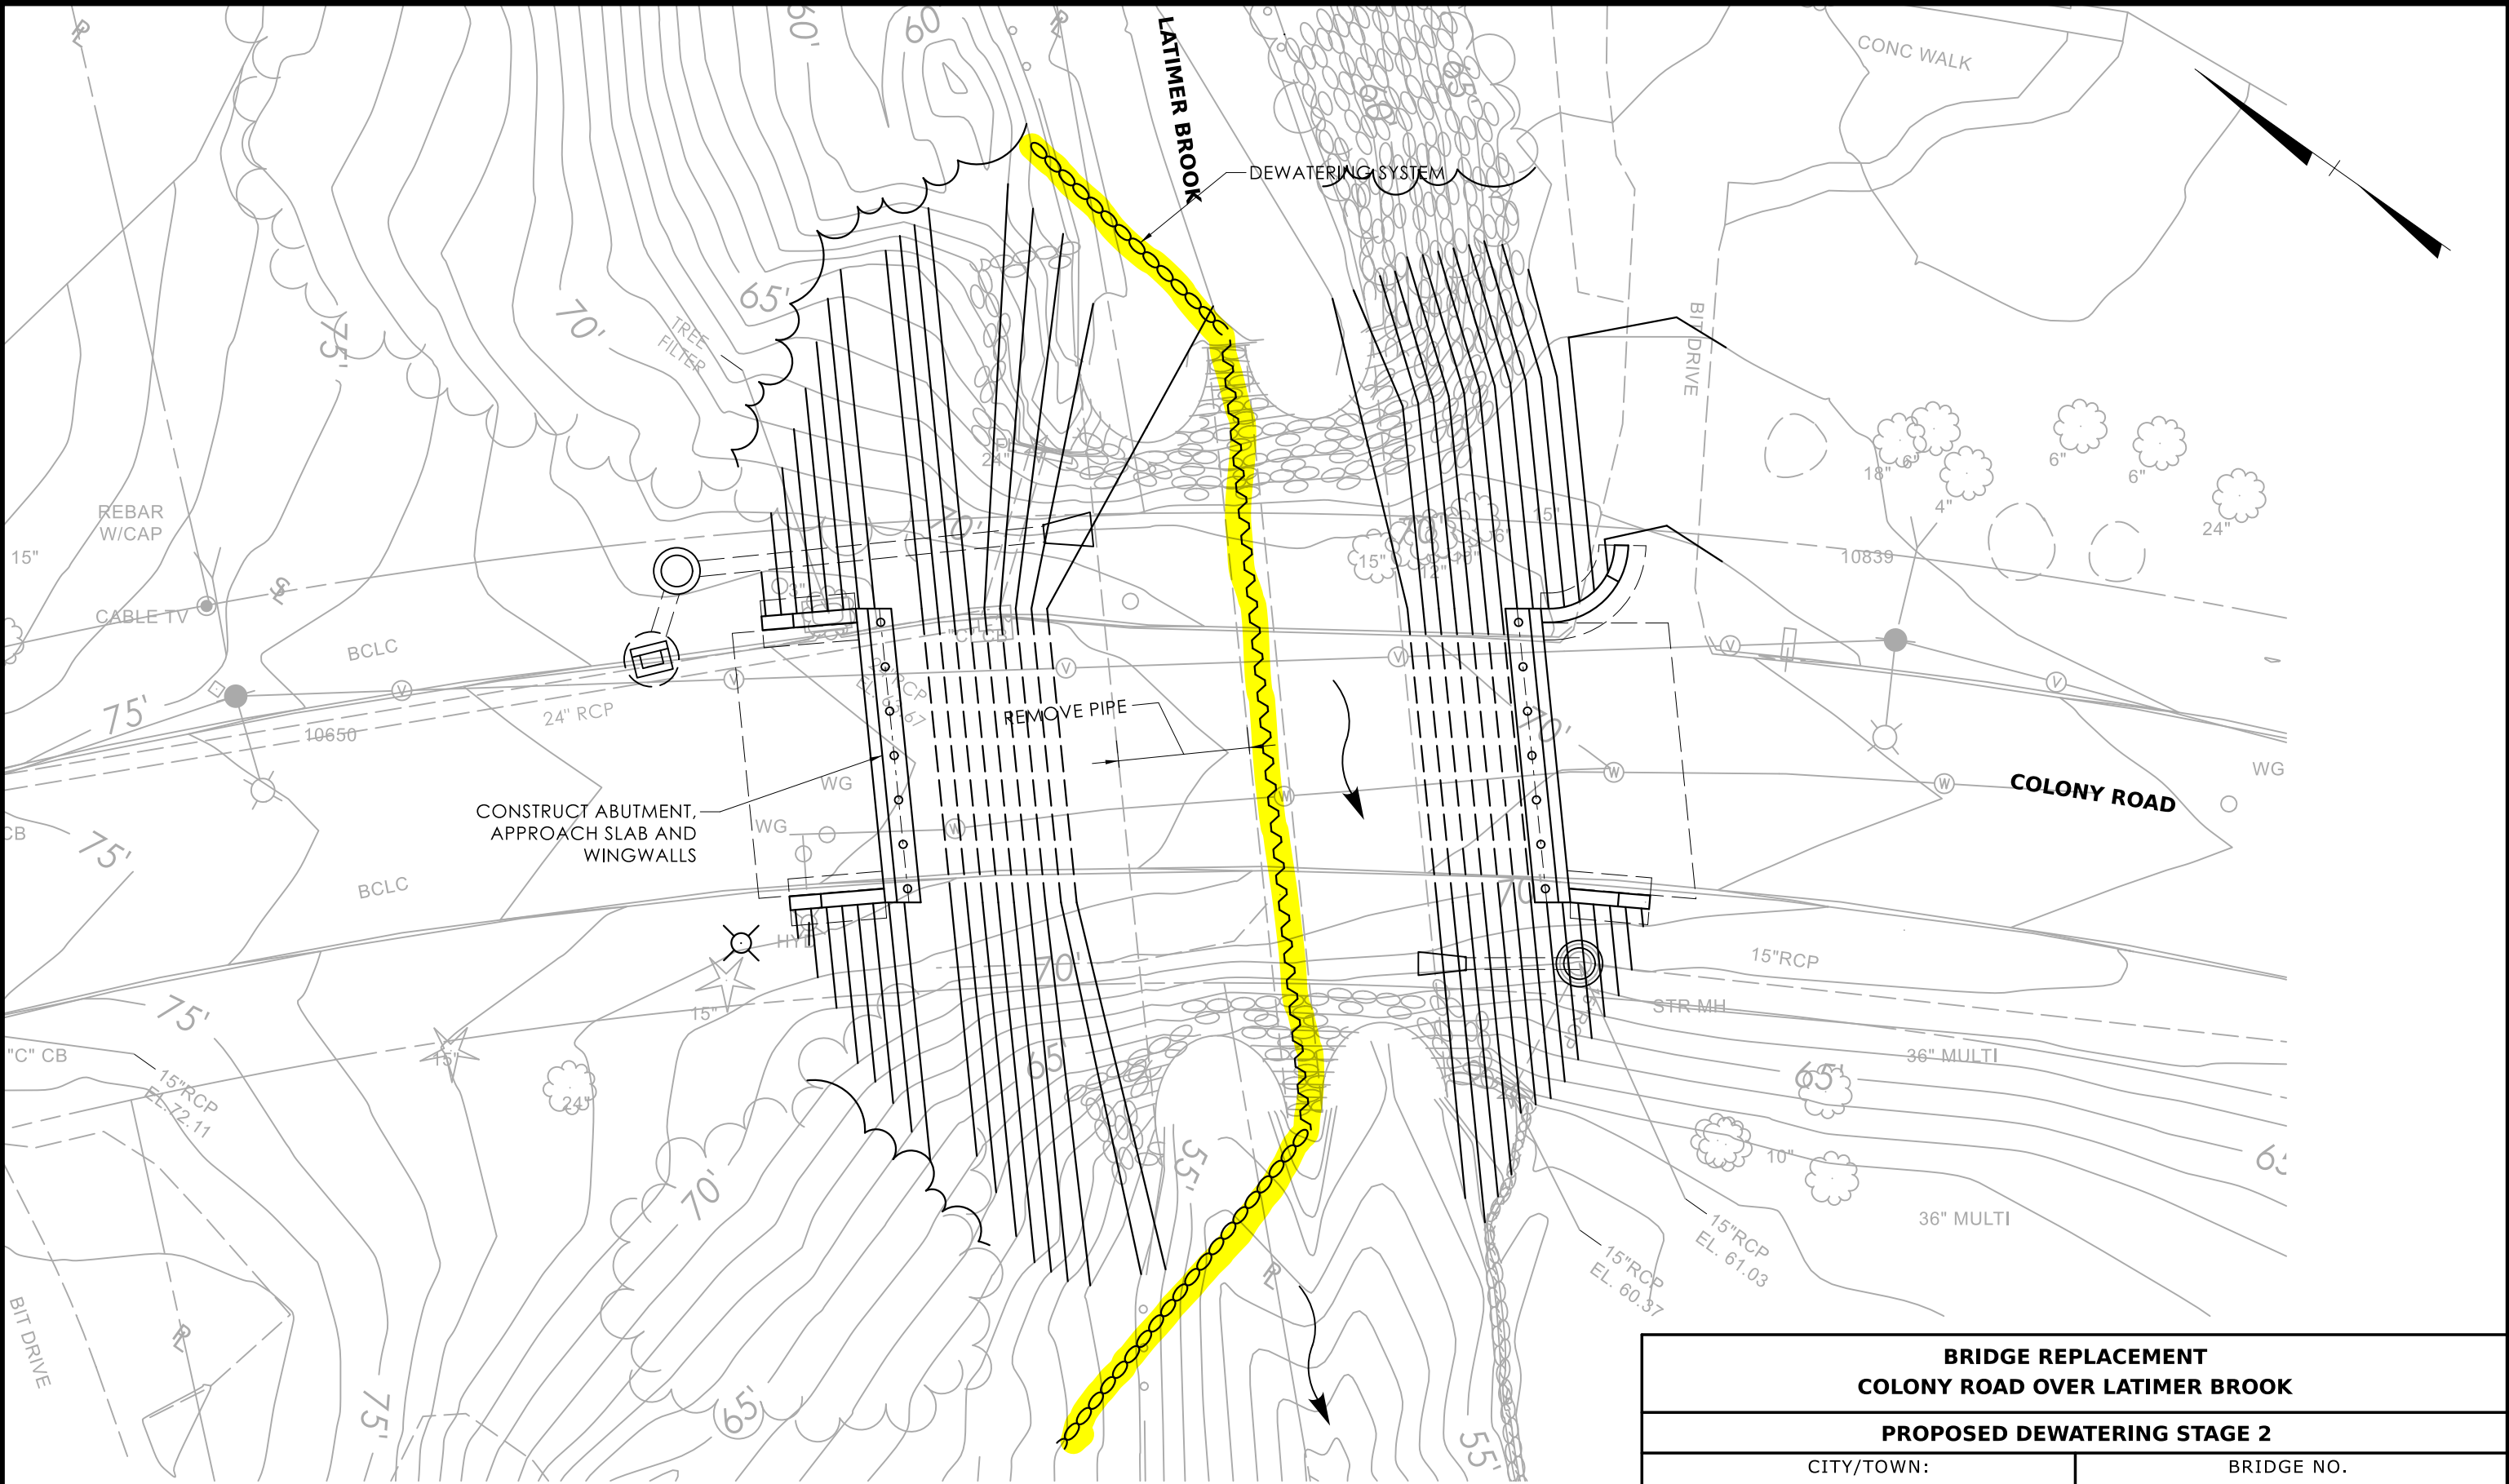

PLAN

SCALE: 1"=20'

BRIDGE REPLACEMENT COLONY ROAD OVER LATIMER BROOK	
PROPOSED DEWATERING STAGE 2	
CITY/TOWN: EAST LYME	BRIDGE NO. 05623
STATE PROJECT NO.: 0044-0161	DATE: 5/9/2024