


SIGN LEGEND:

- A="STOP"
B="ONE LANE ROAD AHEAD"
C="STOP AHEAD"
D="ROAD WORK AHEAD"
E="ROAD WORK AHEAD FINES DOUBLED"
F="CONSTRUCTION AHEAD"
G="END ROAD WORK AHEAD"

Legend

- PAVEMENT
PROPOSED BRIDGE
ORDINARY HIGH WATER
STREAM FLOW
STATE/FEDERAL WETLAND LIMITS
STATE-RIGHT-OF-WAY LINE
TRAFFIC CONTROL DEVICES

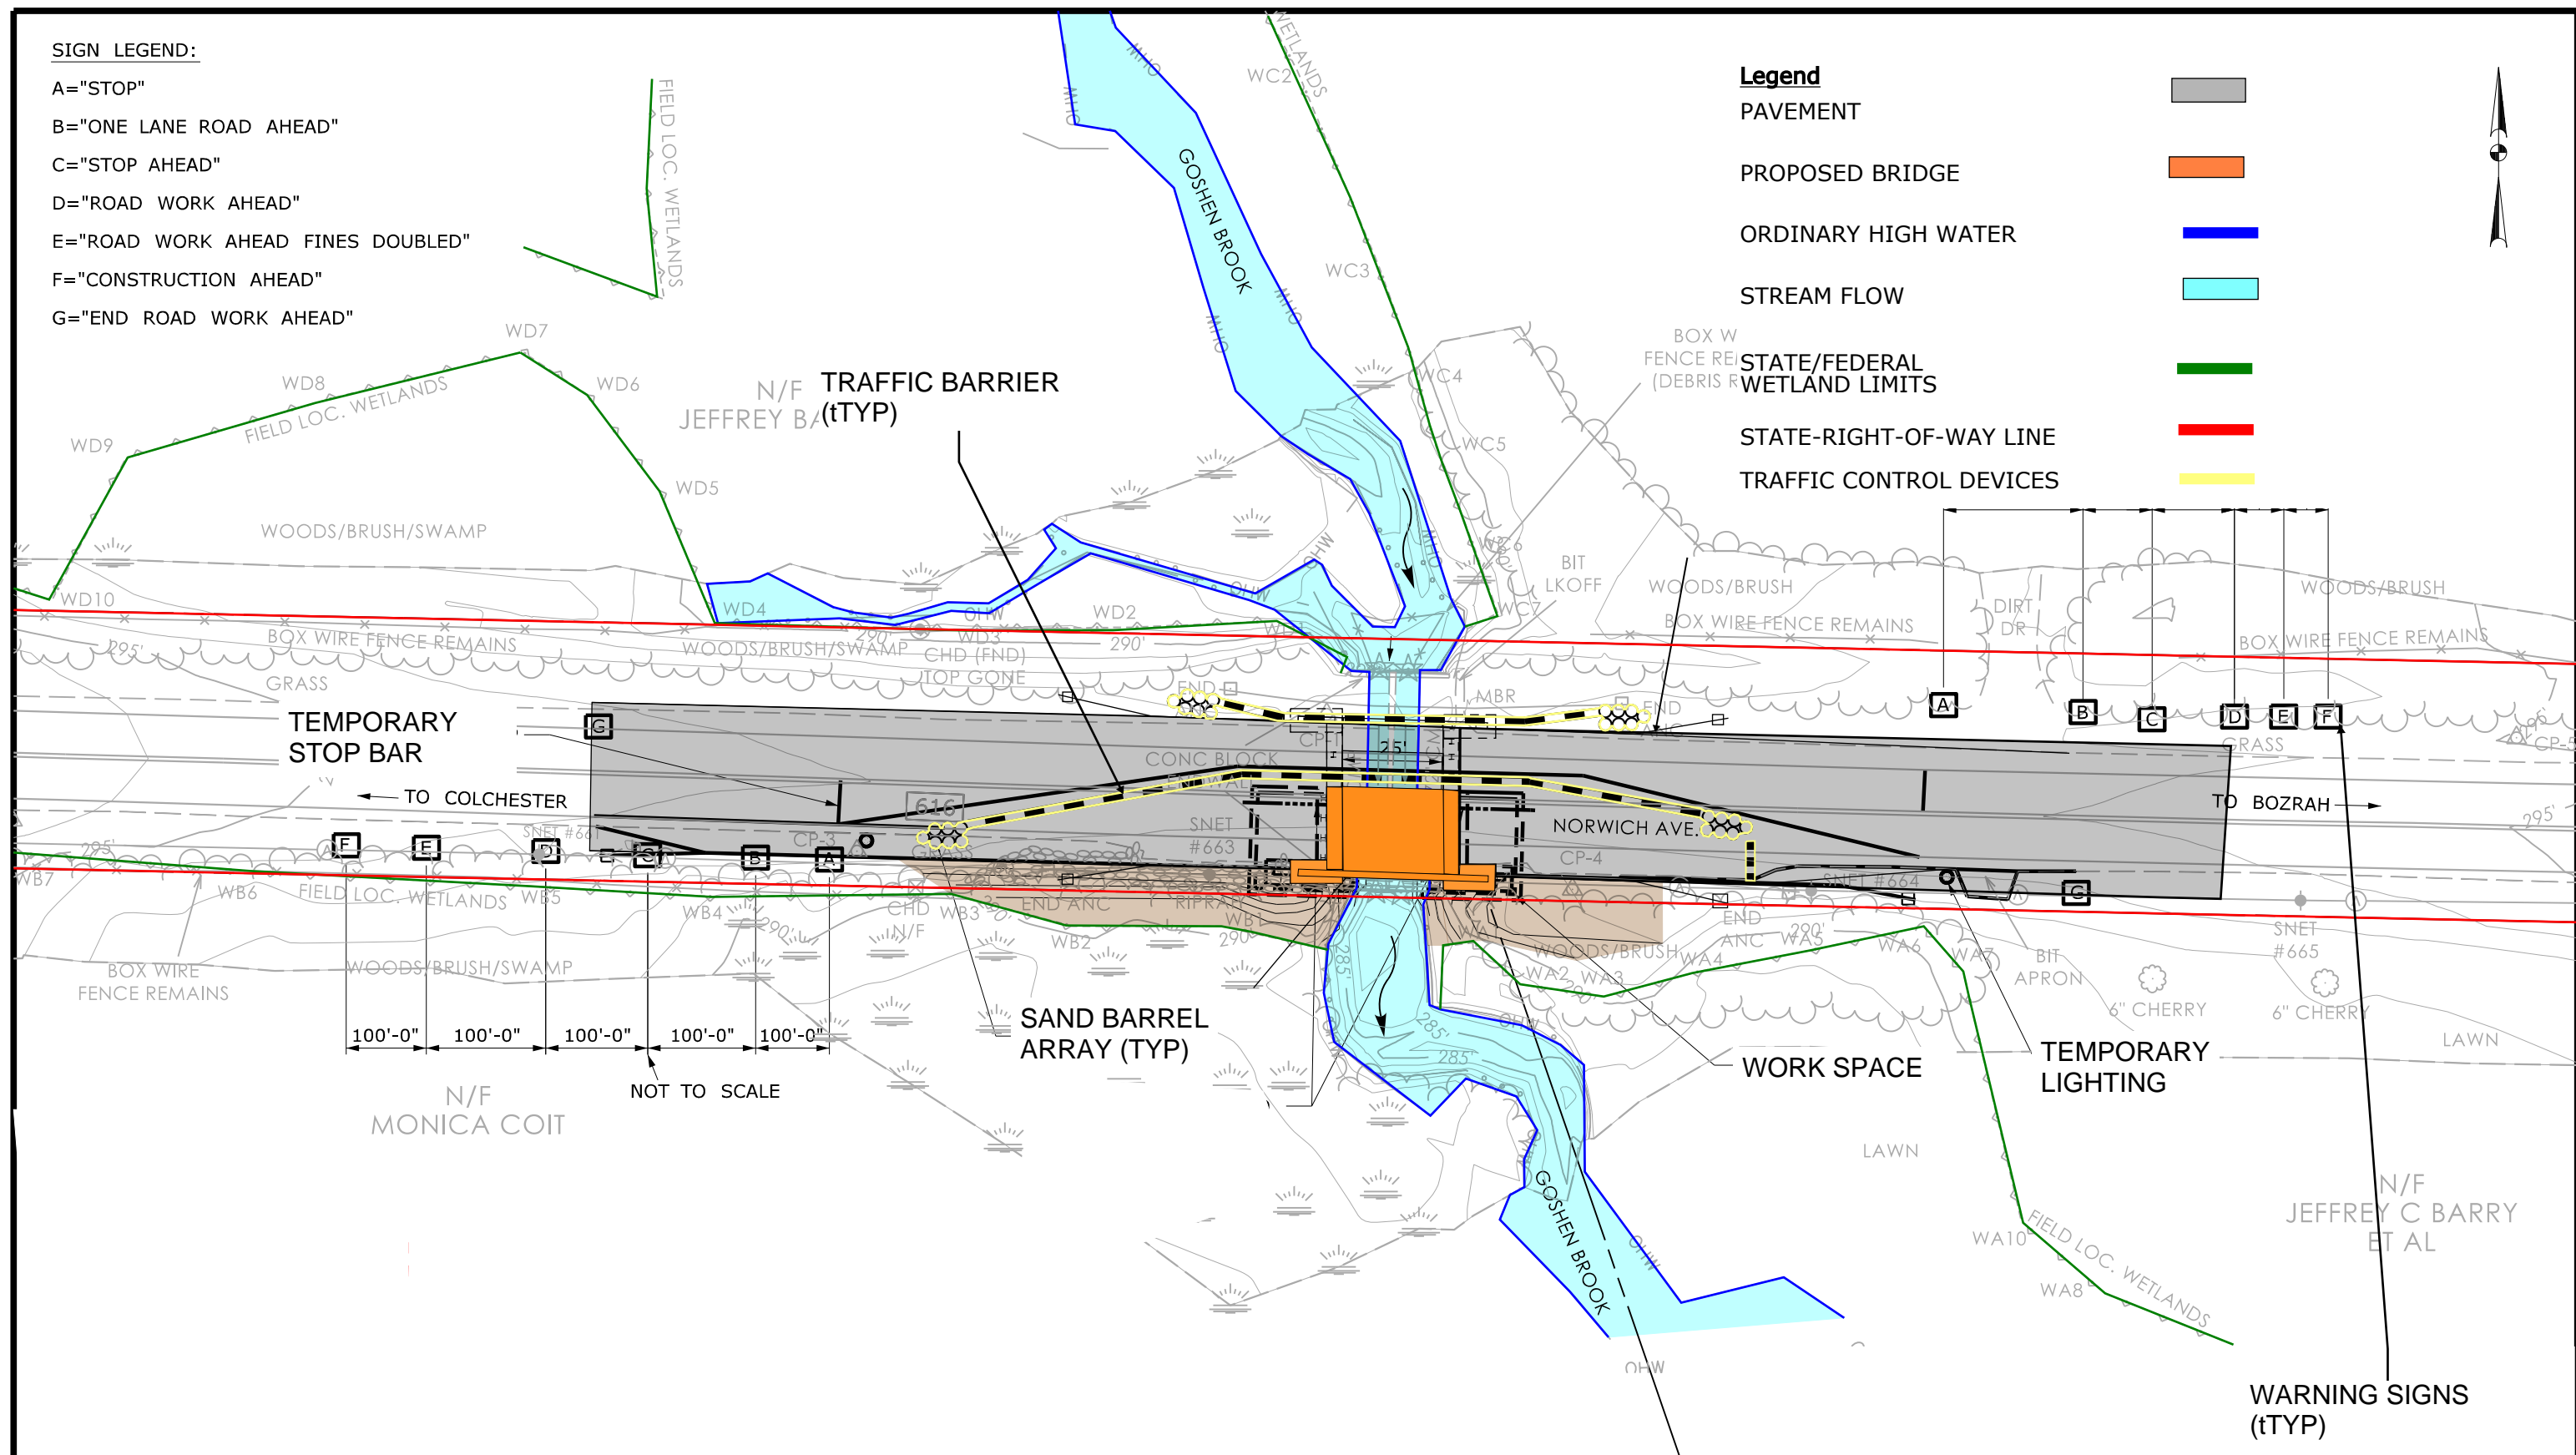


SIGN LEGEND:

- A="STOP"
- B="ONE LANE ROAD AHEAD"
- C="STOP AHEAD"
- D="ROAD WORK AHEAD"
- E="ROAD WORK AHEAD FINES DOUBLED"
- F="CONSTRUCTION AHEAD"
- G="END WORK AHEAD"

Legend

- PAVEMENT
- PROPOSED BRIDGE
- ORDINARY HIGH WATER
- STREAM FLOW
- STATE/FEDERAL WETLAND LIMITS
- STATE-RIGHT-OF-WAY LINE
- TRAFFIC CONTROL DEVICES

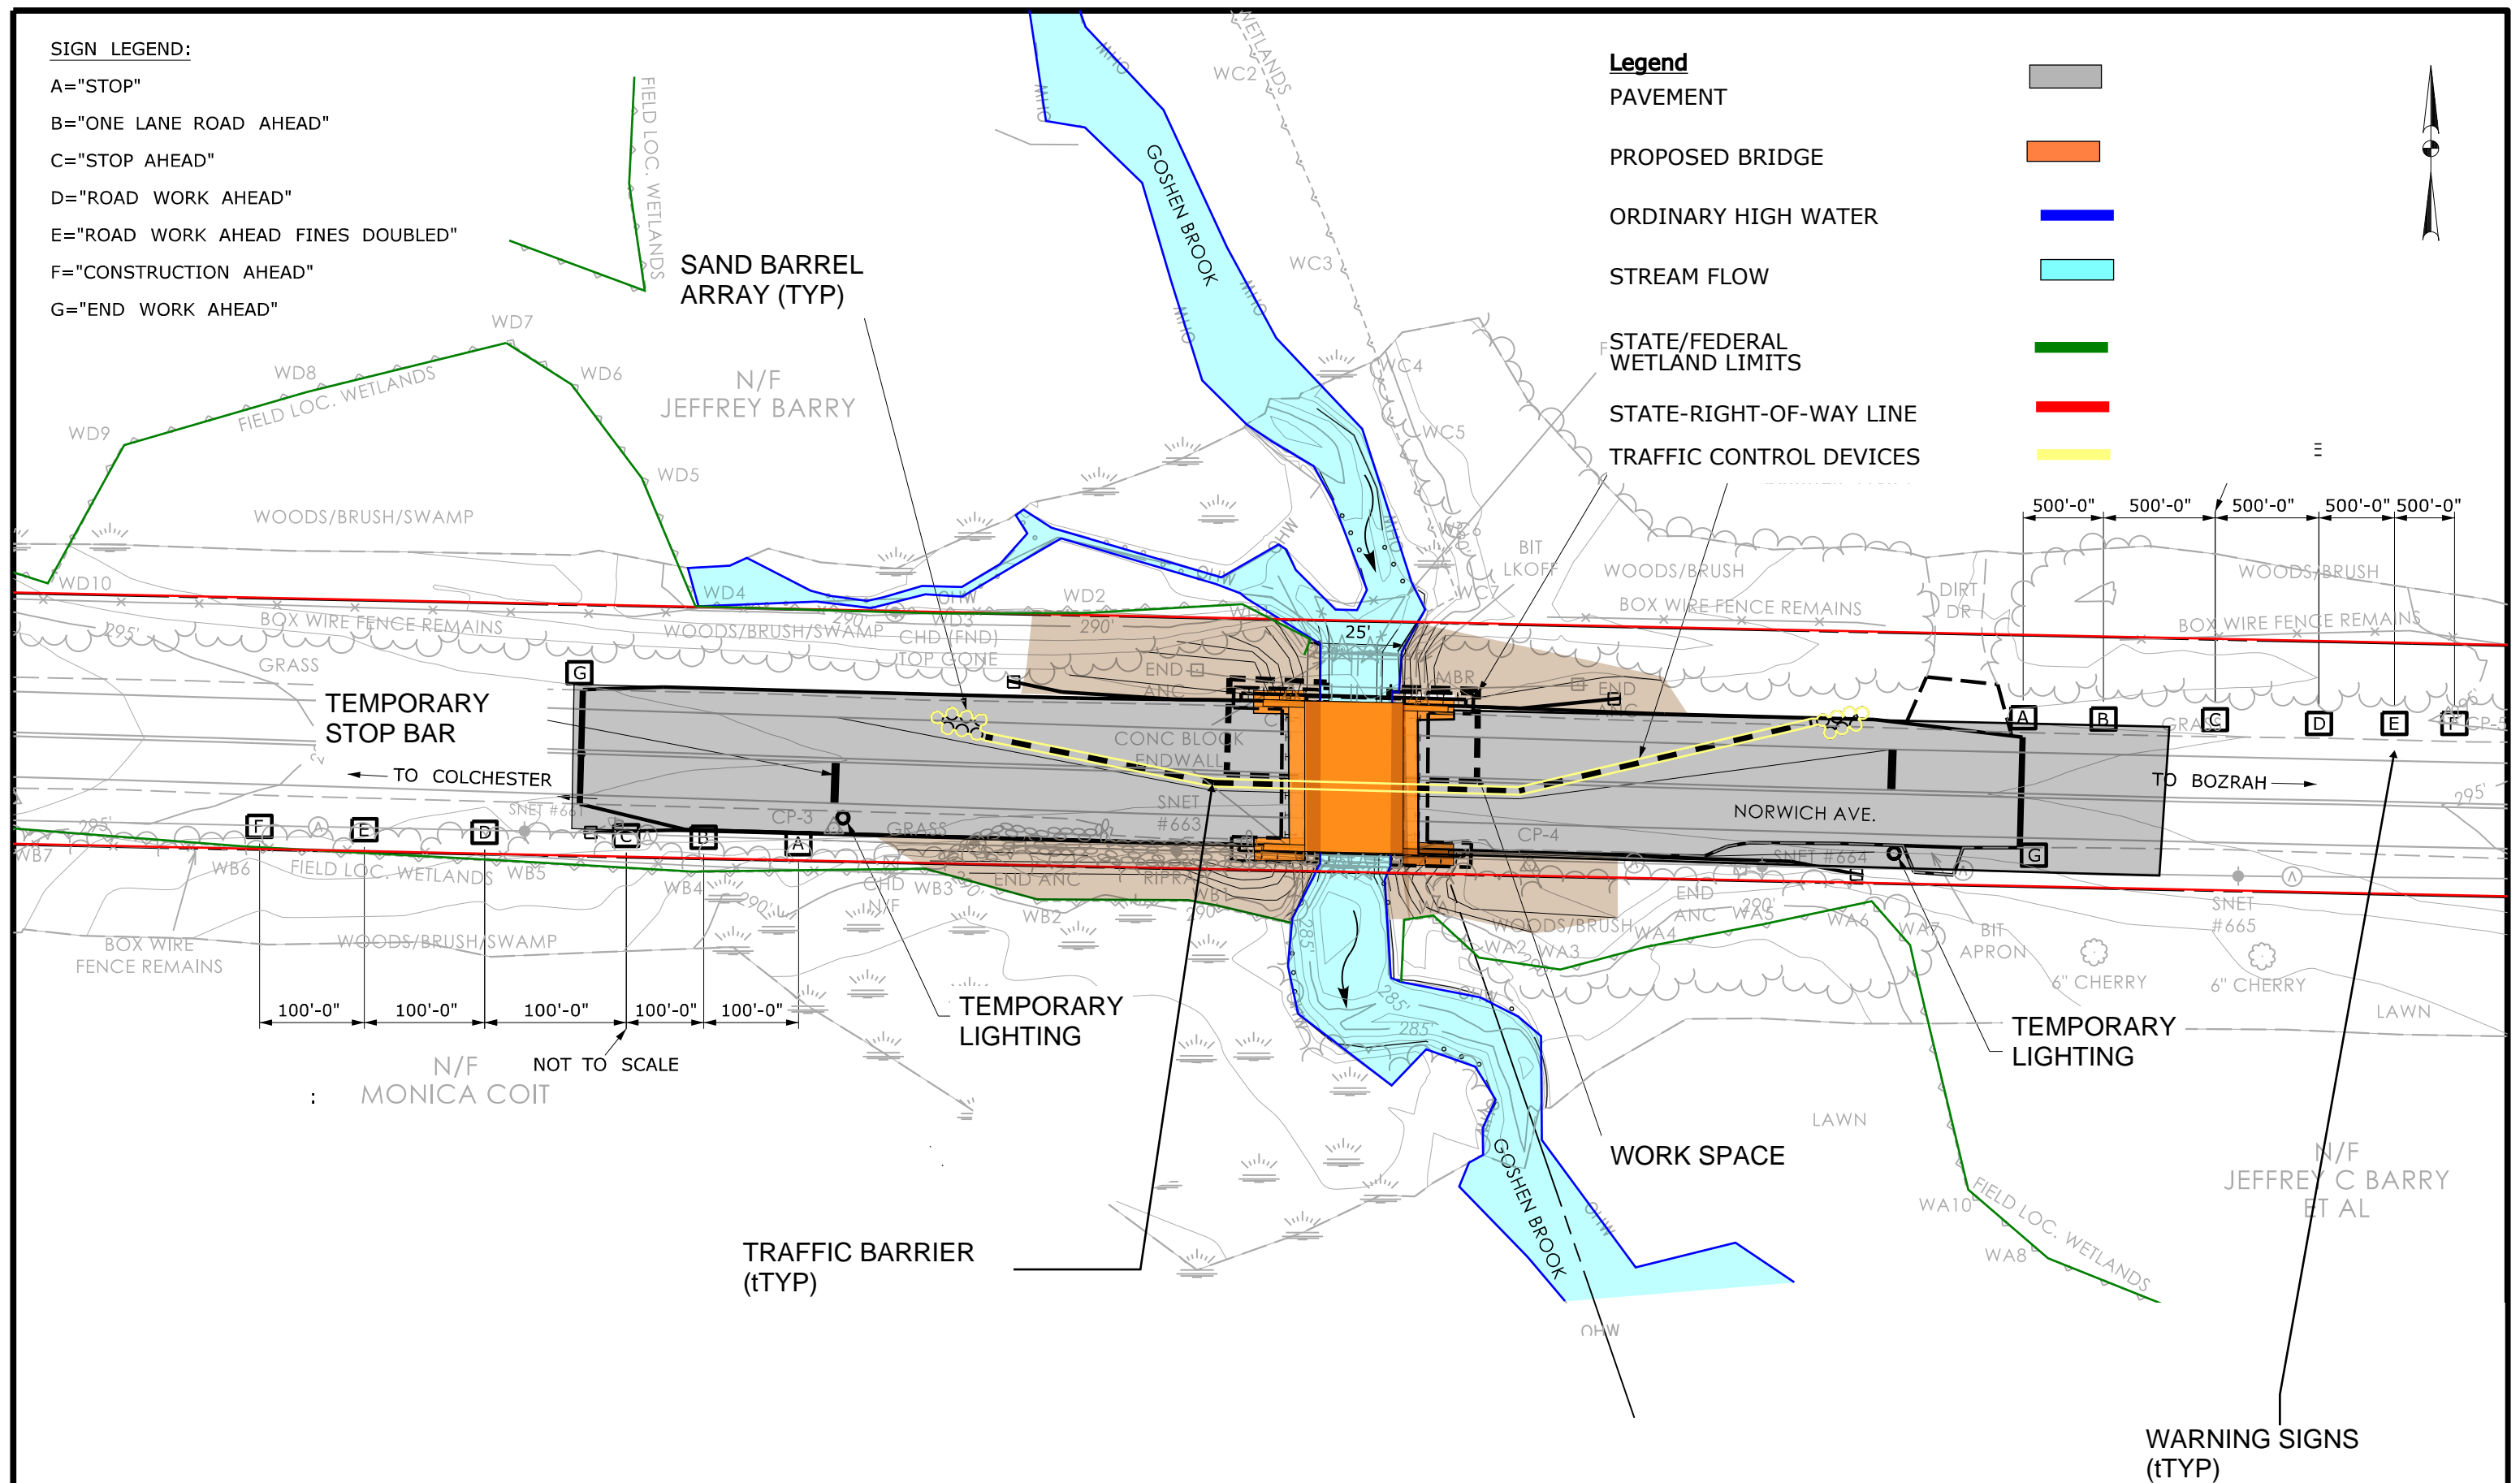

PROJECT 0070-0119 REPLACEMENT OF BRIDGE 07119
NORWICH AVENUE OVER GOSHEN BROOK

SCALE 1" = 40'

BRIDGE 07119 STAGE 2 PLAN