

NOTES:

1. ASSUMED PAVEMENT STRUCTURE FOR ROADWAY IS 2" HMA
S0.5 ON 4" HMA S1.0 ON 12" PROCESSED AGGREGATE BASE.
2. ASSUMED MILL AND OVERLAY TO CONSIST OF: 2" FINE
MILLING OF BITUMINOUS CONCRETE (0" - 4") AND 2" HMA
S0.5 OVERLAY.

LEGEND

- PROPOSED BRIDGE
- PROPOSED SUBSTRUCTURE
- RECONSTRUCTED ROADWAY
- EXISTING PAVEMENT
- PROPOSED GRADING
- WATERCOURSE

DAY HILL ROAD STA. 10+50.00
END MILL AND OVERLAY
BEGIN FULL DEPTH CONSTRUCTION

RESET TYPE 'C-L' CATCH BASIN
TYPE 'C-L' CATCH BASIN TOP

Begin Sta. 10+00.00
N 71535.92
E 1093758.92


1093700
N 715300

DAY HILL ROAD

DAY HILL ROAD STA. 10+30.00
LIMIT OF CONSTRUCTION
BEGIN MILL AND OVERLAY
MATCH EXISTING PAVEMENT
N 715359.971
E 1093743.861

LEGEND:

- DIRECTION OF TRAVEL
- MILL & OVERLAY
- FULL DEPTH CONSTRUCTION

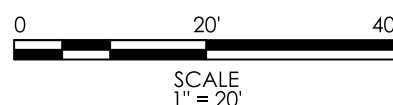

CONNECTICUT
DEPARTMENT OF
TRANSPORTATION

PROJECT TITLE:

REPLACEMENT OF BRIDGE NO. 05818 -
DAY HILL ROAD OVER ROARING BROOK

TOWN(S):

LYME

DRAWING TITLE:

PROPOSED ROADWAY PLAN

PROJECT NO.:

0074-0071

DRAWING NO.:

PLN-01

SHEET NO.:


REV.	DATE	REVISION DESCRIPTION

SIGNATURE BLOCK:



GM2 ASSOCIATES, INC.
115 GLASTONBURY BLVD.
GLASTONBURY, CT 06033

DESIGNER/DRAFTER: SL
CHECKED BY: CV

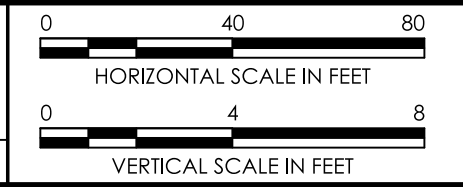

PROJECT TITLE:

REPLACEMENT OF BRIDGE NO. 05818 -
DAY HILL ROAD OVER ROARING BROOK

TOWN(S):

LYME


DRAWING TITLE:


DAY HILL ROAD PROFILE -
ALTERNATIVE 1

PROJECT NO.:
0074-0071


DRAWING NO.:
PRO-01

SHEET NO.:

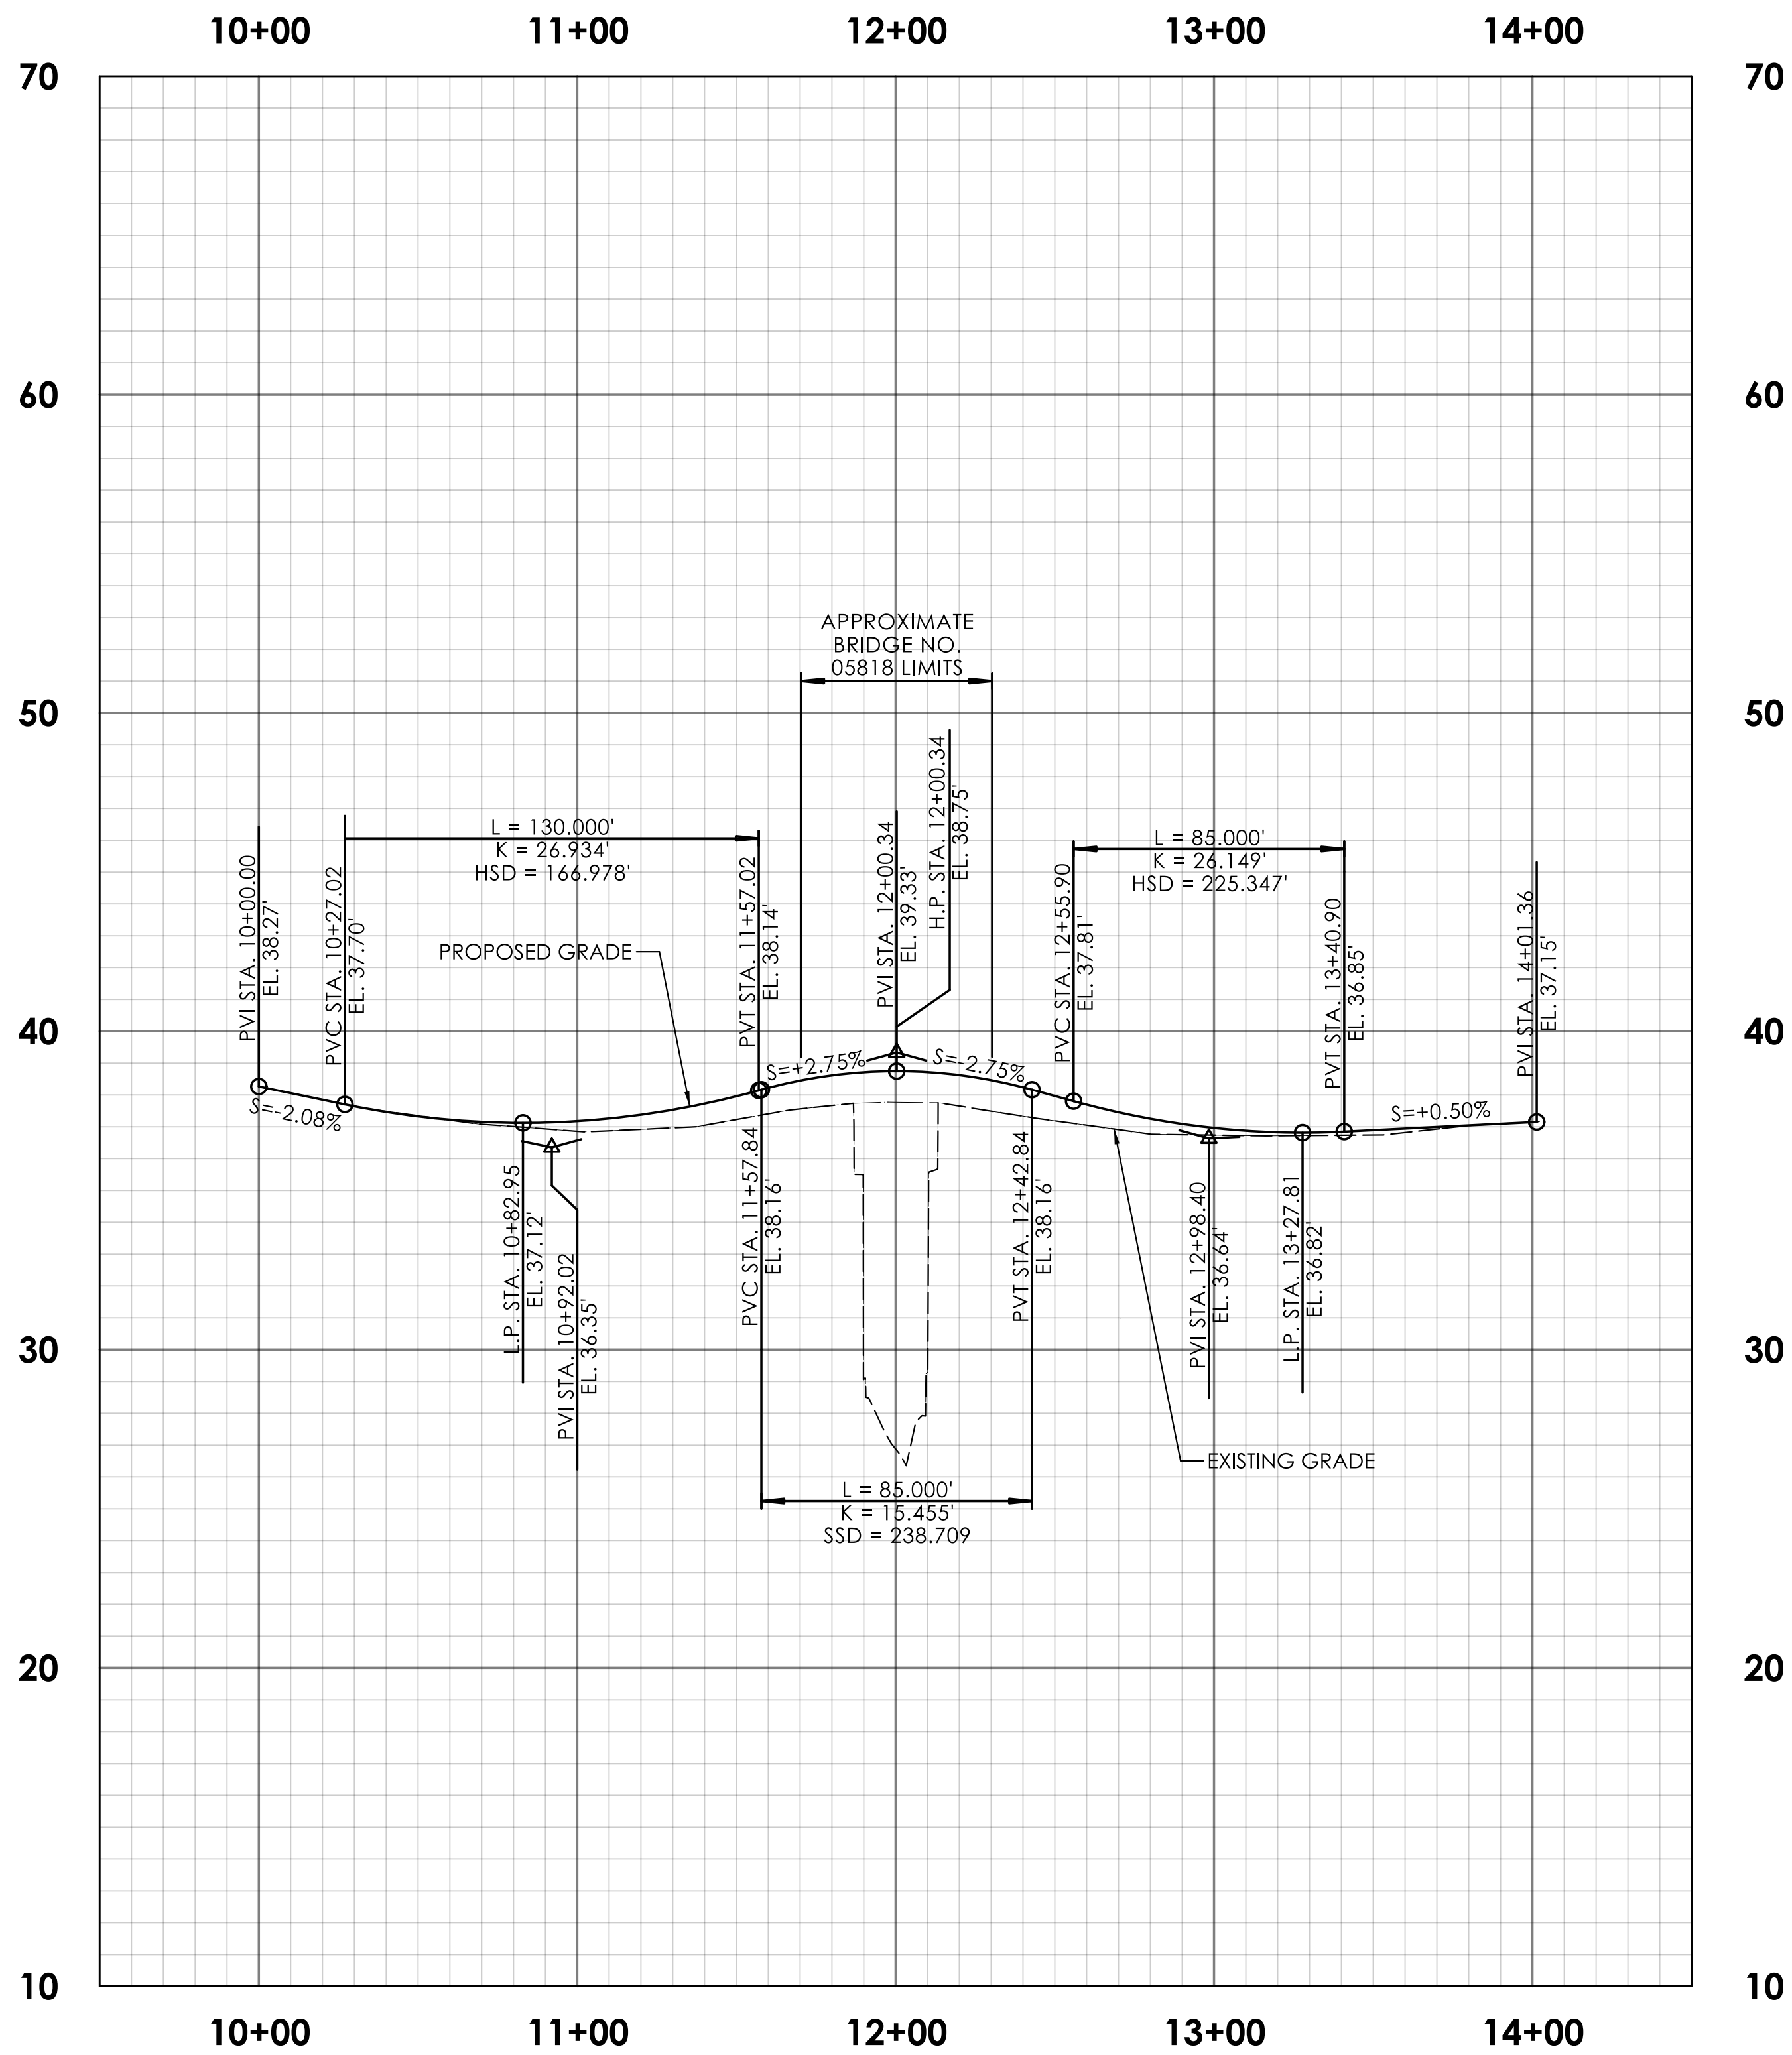


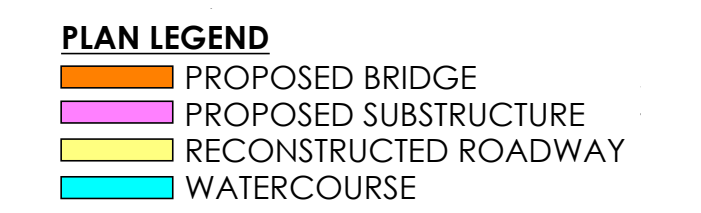

PLAN
SCALE: 1" = 5'-0"

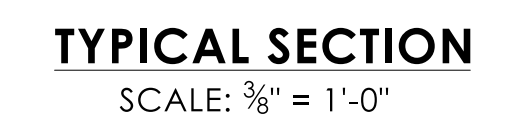

ELEVATION
SCALE: 1" = 5'-0"

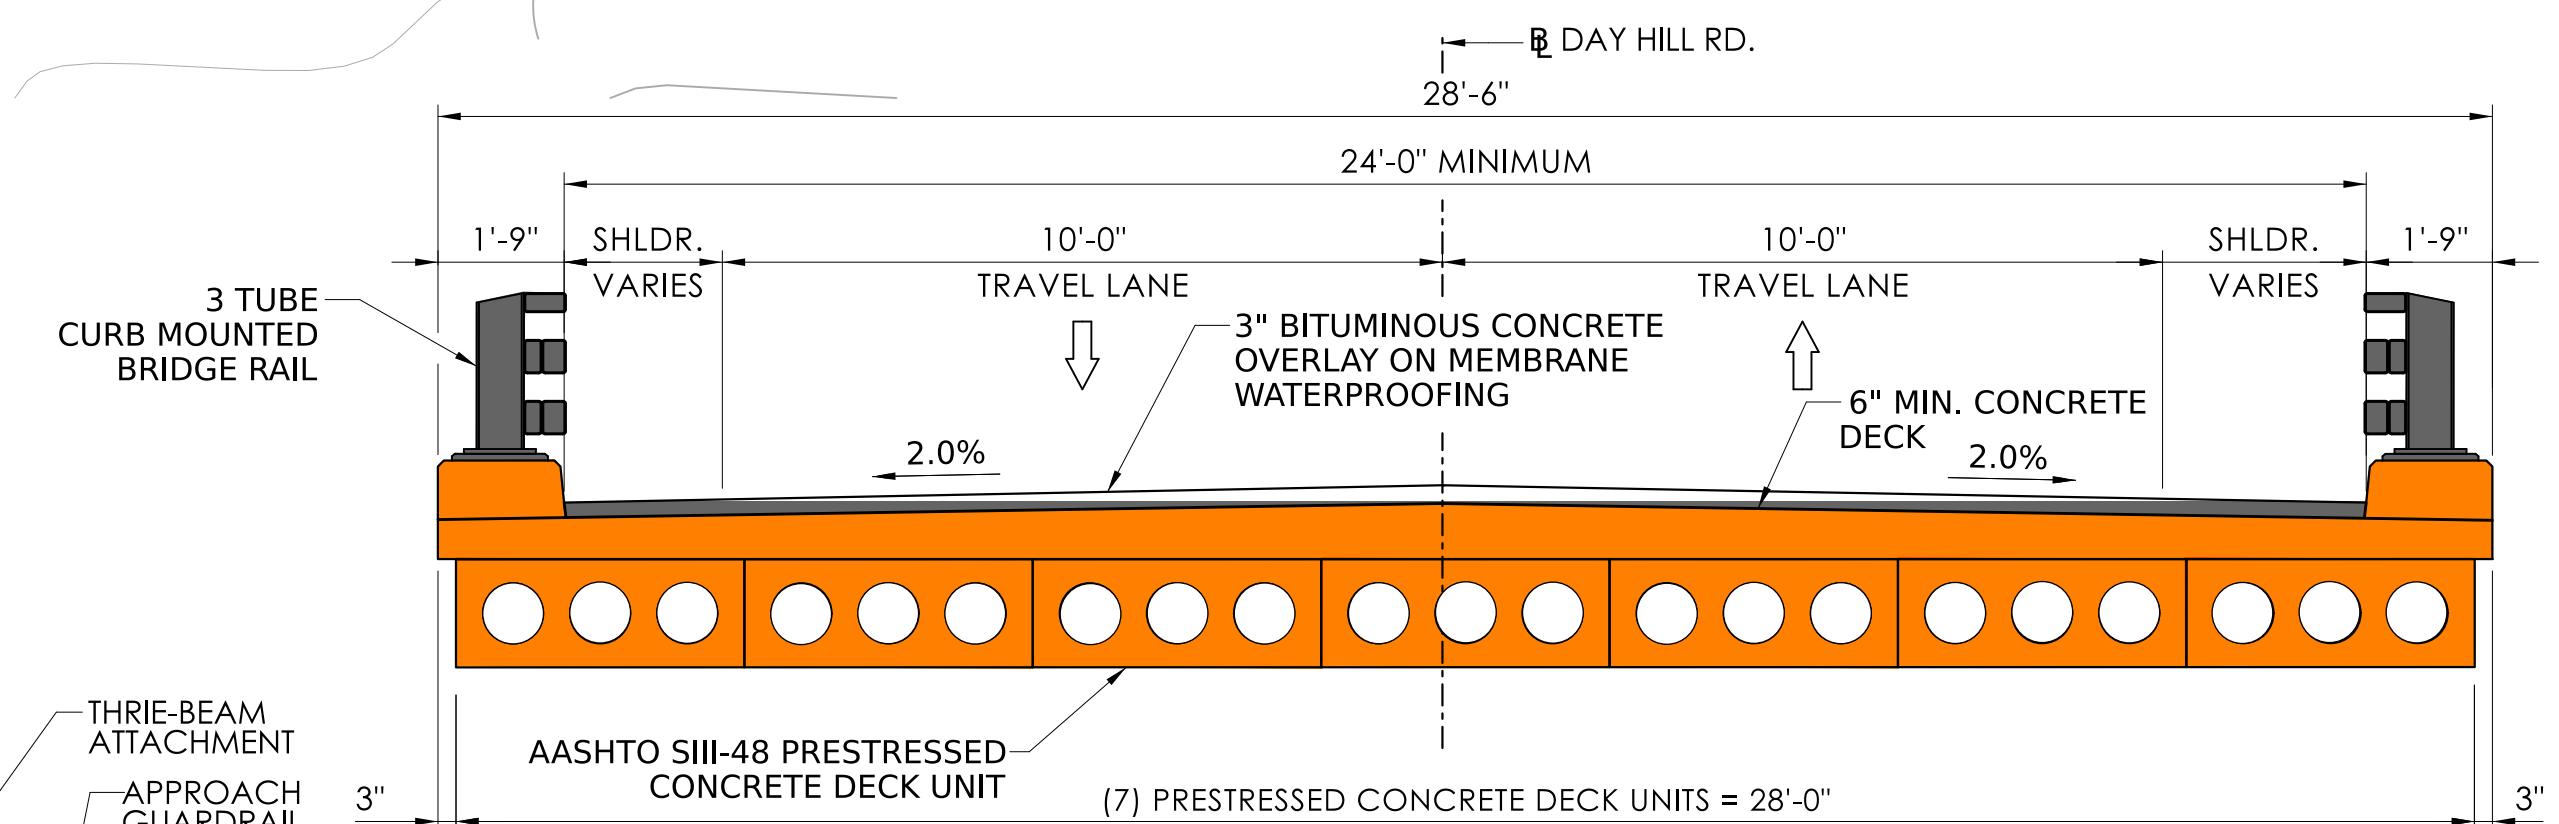

TYPICAL SECTION
SCALE: $\frac{3}{8}" = 1'-0"$

DEV	DATE	REVISION DESCRIPTION

REV.	DATE	SIGNATURE BLOCK:		 GM2 ASSOCIATES, INC. 115 GLASTONBURY BLVD. GLASTONBURY, CT 06033
		DESIGNER/DRAFTER: JS		



CONNECTICUT
DEPARTMENT OF
TRANSPORTATION

PROJECT TITLE: **REPLACEMENT OF BRIDGE NO. 05818
DAY HILL ROAD OVER ROARING BROOK**

TOWN(S): LYME

DRAWING TITLE:

**ALTERNATIVE 1
GENERAL PLAN**

PROJECT NO.:	DR
0074-0071	SHE

DRAWING NO.:
S-01

LASTED SAVED BY: CROsiek **FILE NAME:** M:\CLE_Bridge_Program\FLBP\1. Project Files\05818, 0074-0071, List 24\2. Preliminary Design\g. RSR\2. Design Data\Bridge\Contract Plans\XXXX_XXXX-05818_ALT_1_GPN.dgn
PLOTTED DATE: 10/16/2025

—BRIDGE NO. 05818

APPROX. STREET LINE

APPROX. STREET LINE

APPROX. STREET LINE


DAY HILL ROAD

TEMPORARY CONSTRUCTION
EASEMENT

TEMPORARY CONSTRUCTION EASEMENT

TEMPORARY CONSTRUCTION EASEMENT

EAST H,
LYME

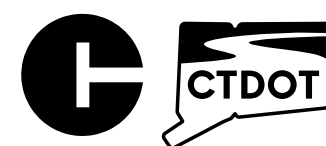[illegible]

CONNECTICUT
DEPARTMENT OF
TRANSPORTATION

PROJECT TITLE: **REPLACEMENT OF BRIDGE NO. 05818 - DAY HILL ROAD OVER ROARING BROOK**

TOWN(S): **LYME**

DRAWING TITLE:

ROW IMPACT PLAN

PROJECT NO.:	D
0074-0071	S

AWING NO.:
ROW-01

LASTED SAVED BY: Slowly **FILE NAME:** M:\CLE_Bridge_Program\FLBP\1. Project Files\05818_0074-0071_List 24\2. Preliminary Design\g. RSR\2. Design Data\Highways\Contract Plans\HW_CP_0074-0071_ROW_Impact_Plan.dgn
PLOTTED DATE: 10/14/2025