



# Project Location



# Proposed Bridge Replacement | Plan View

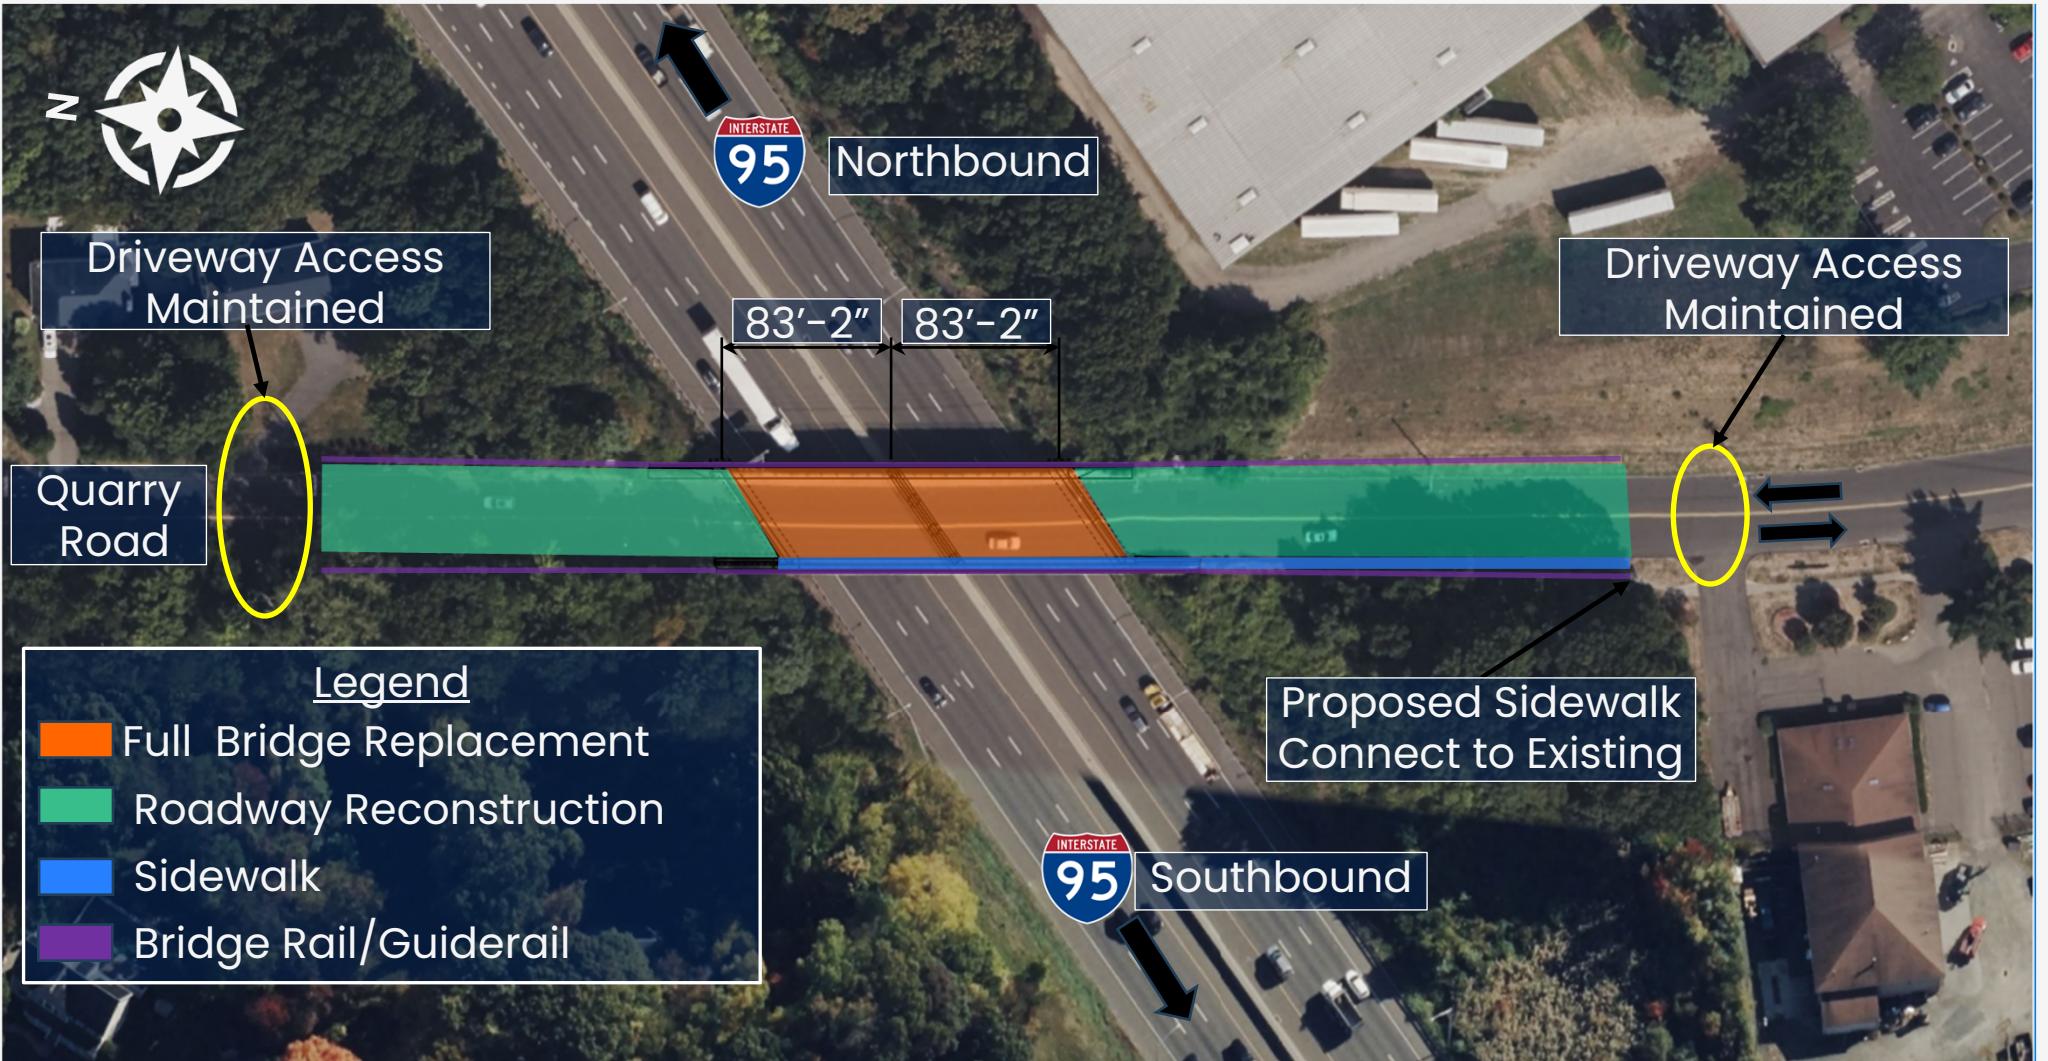


# Maintenance & Protection of Traffic Section | Quarry Road

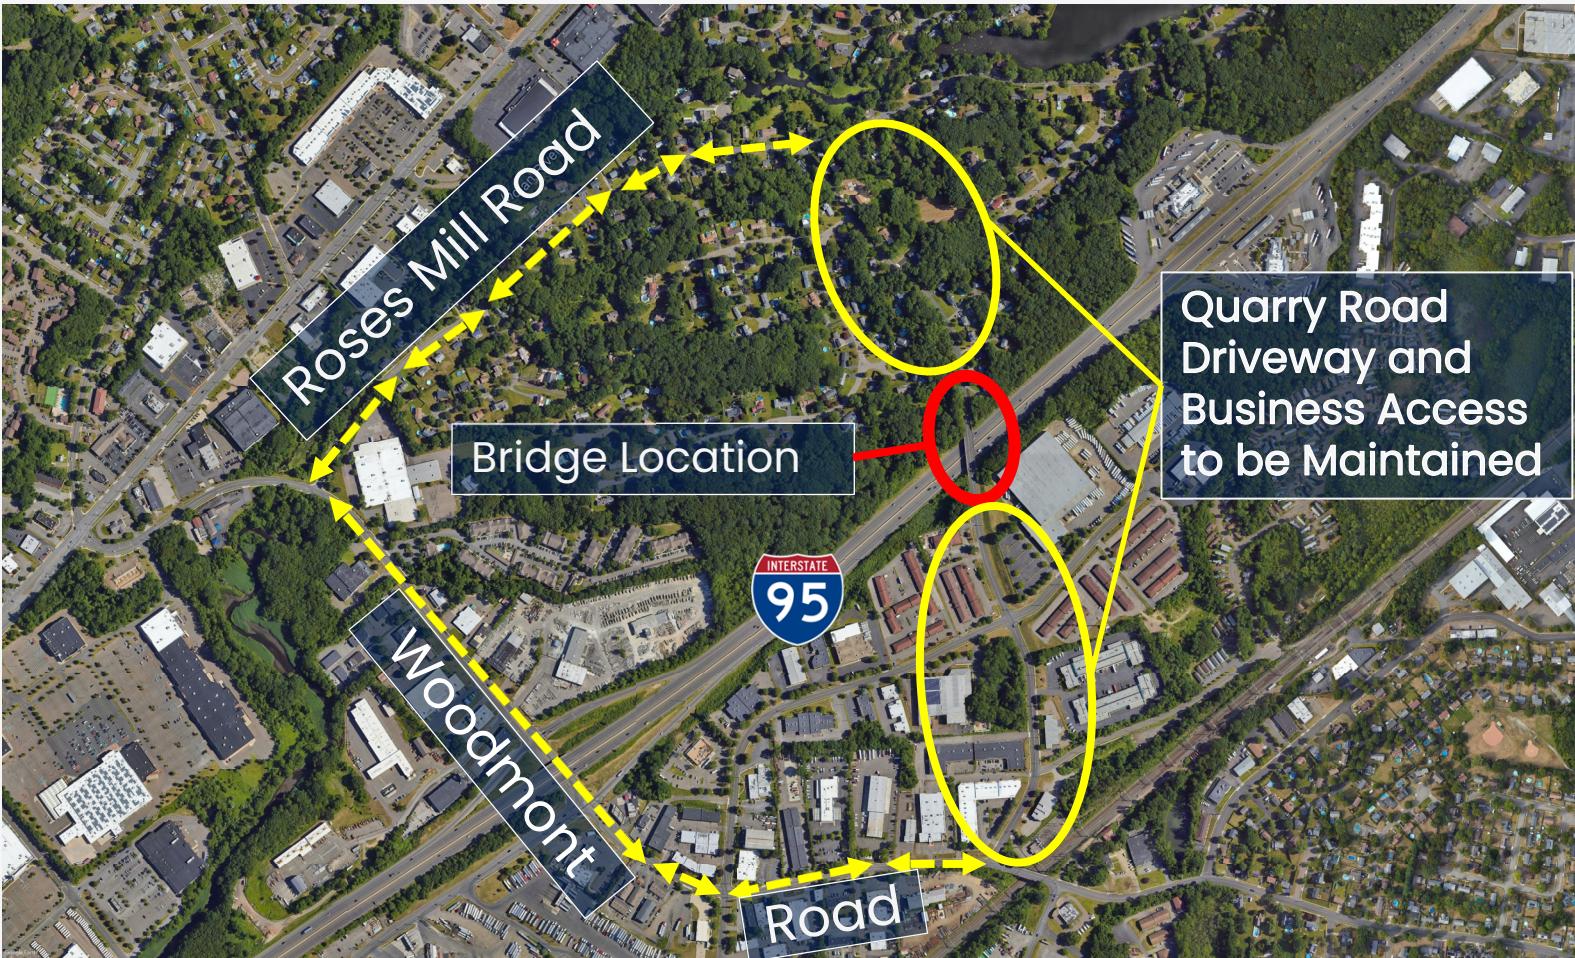

Detour Length: Approximately 2.3 Miles



# Proposed Bridge Replacement | Elevation View

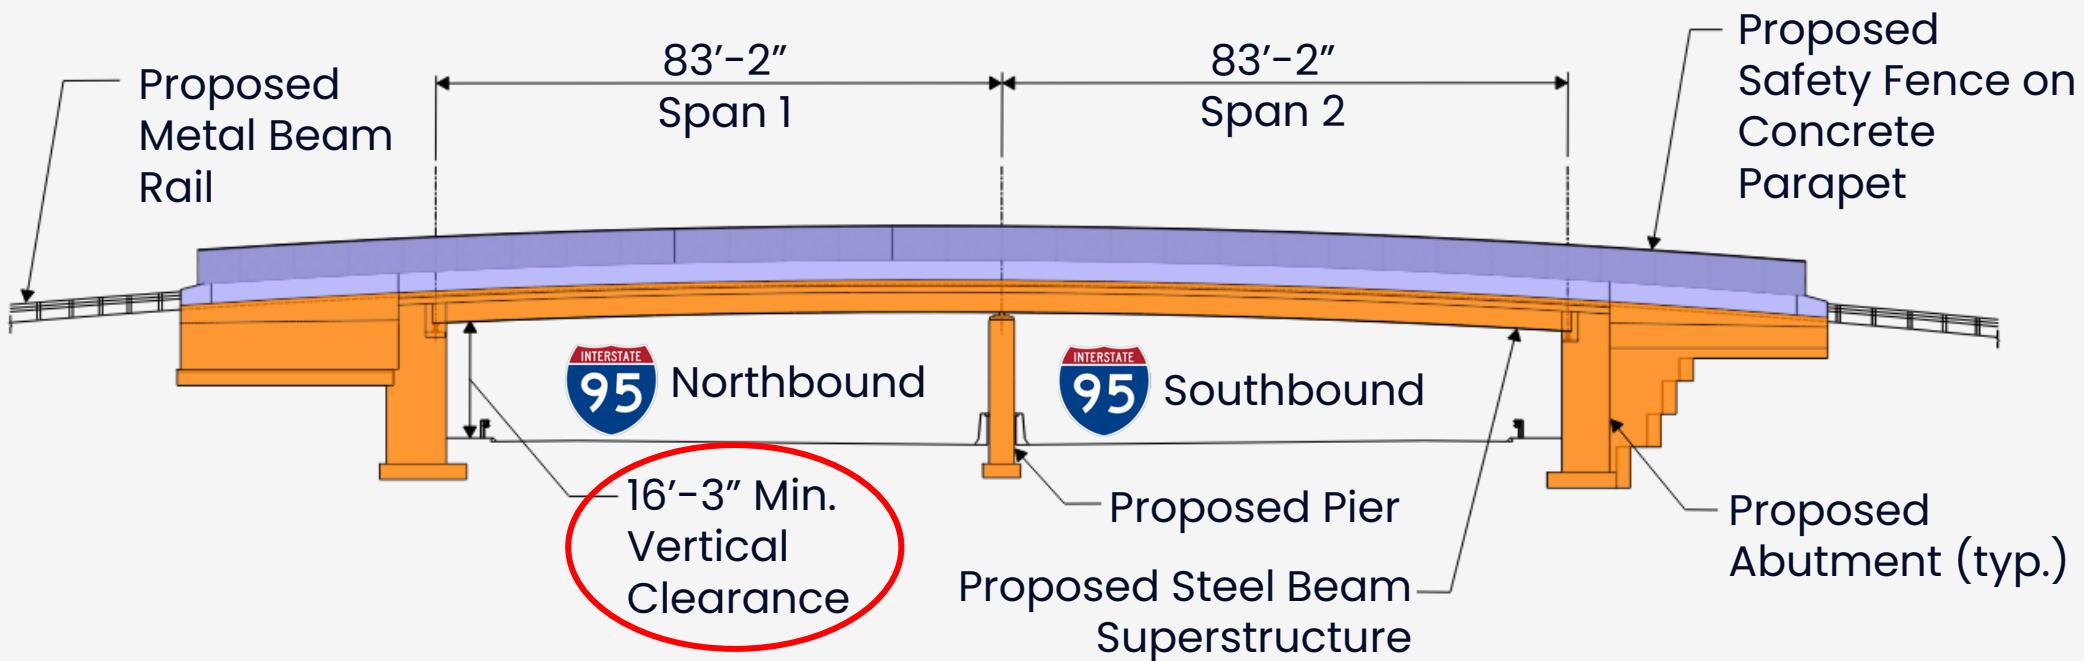

Vertical Clearance Increased to 16'-3" from 14' – Now Meets Current Design Criteria



# Proposed Bridge Replacement | Section View

