




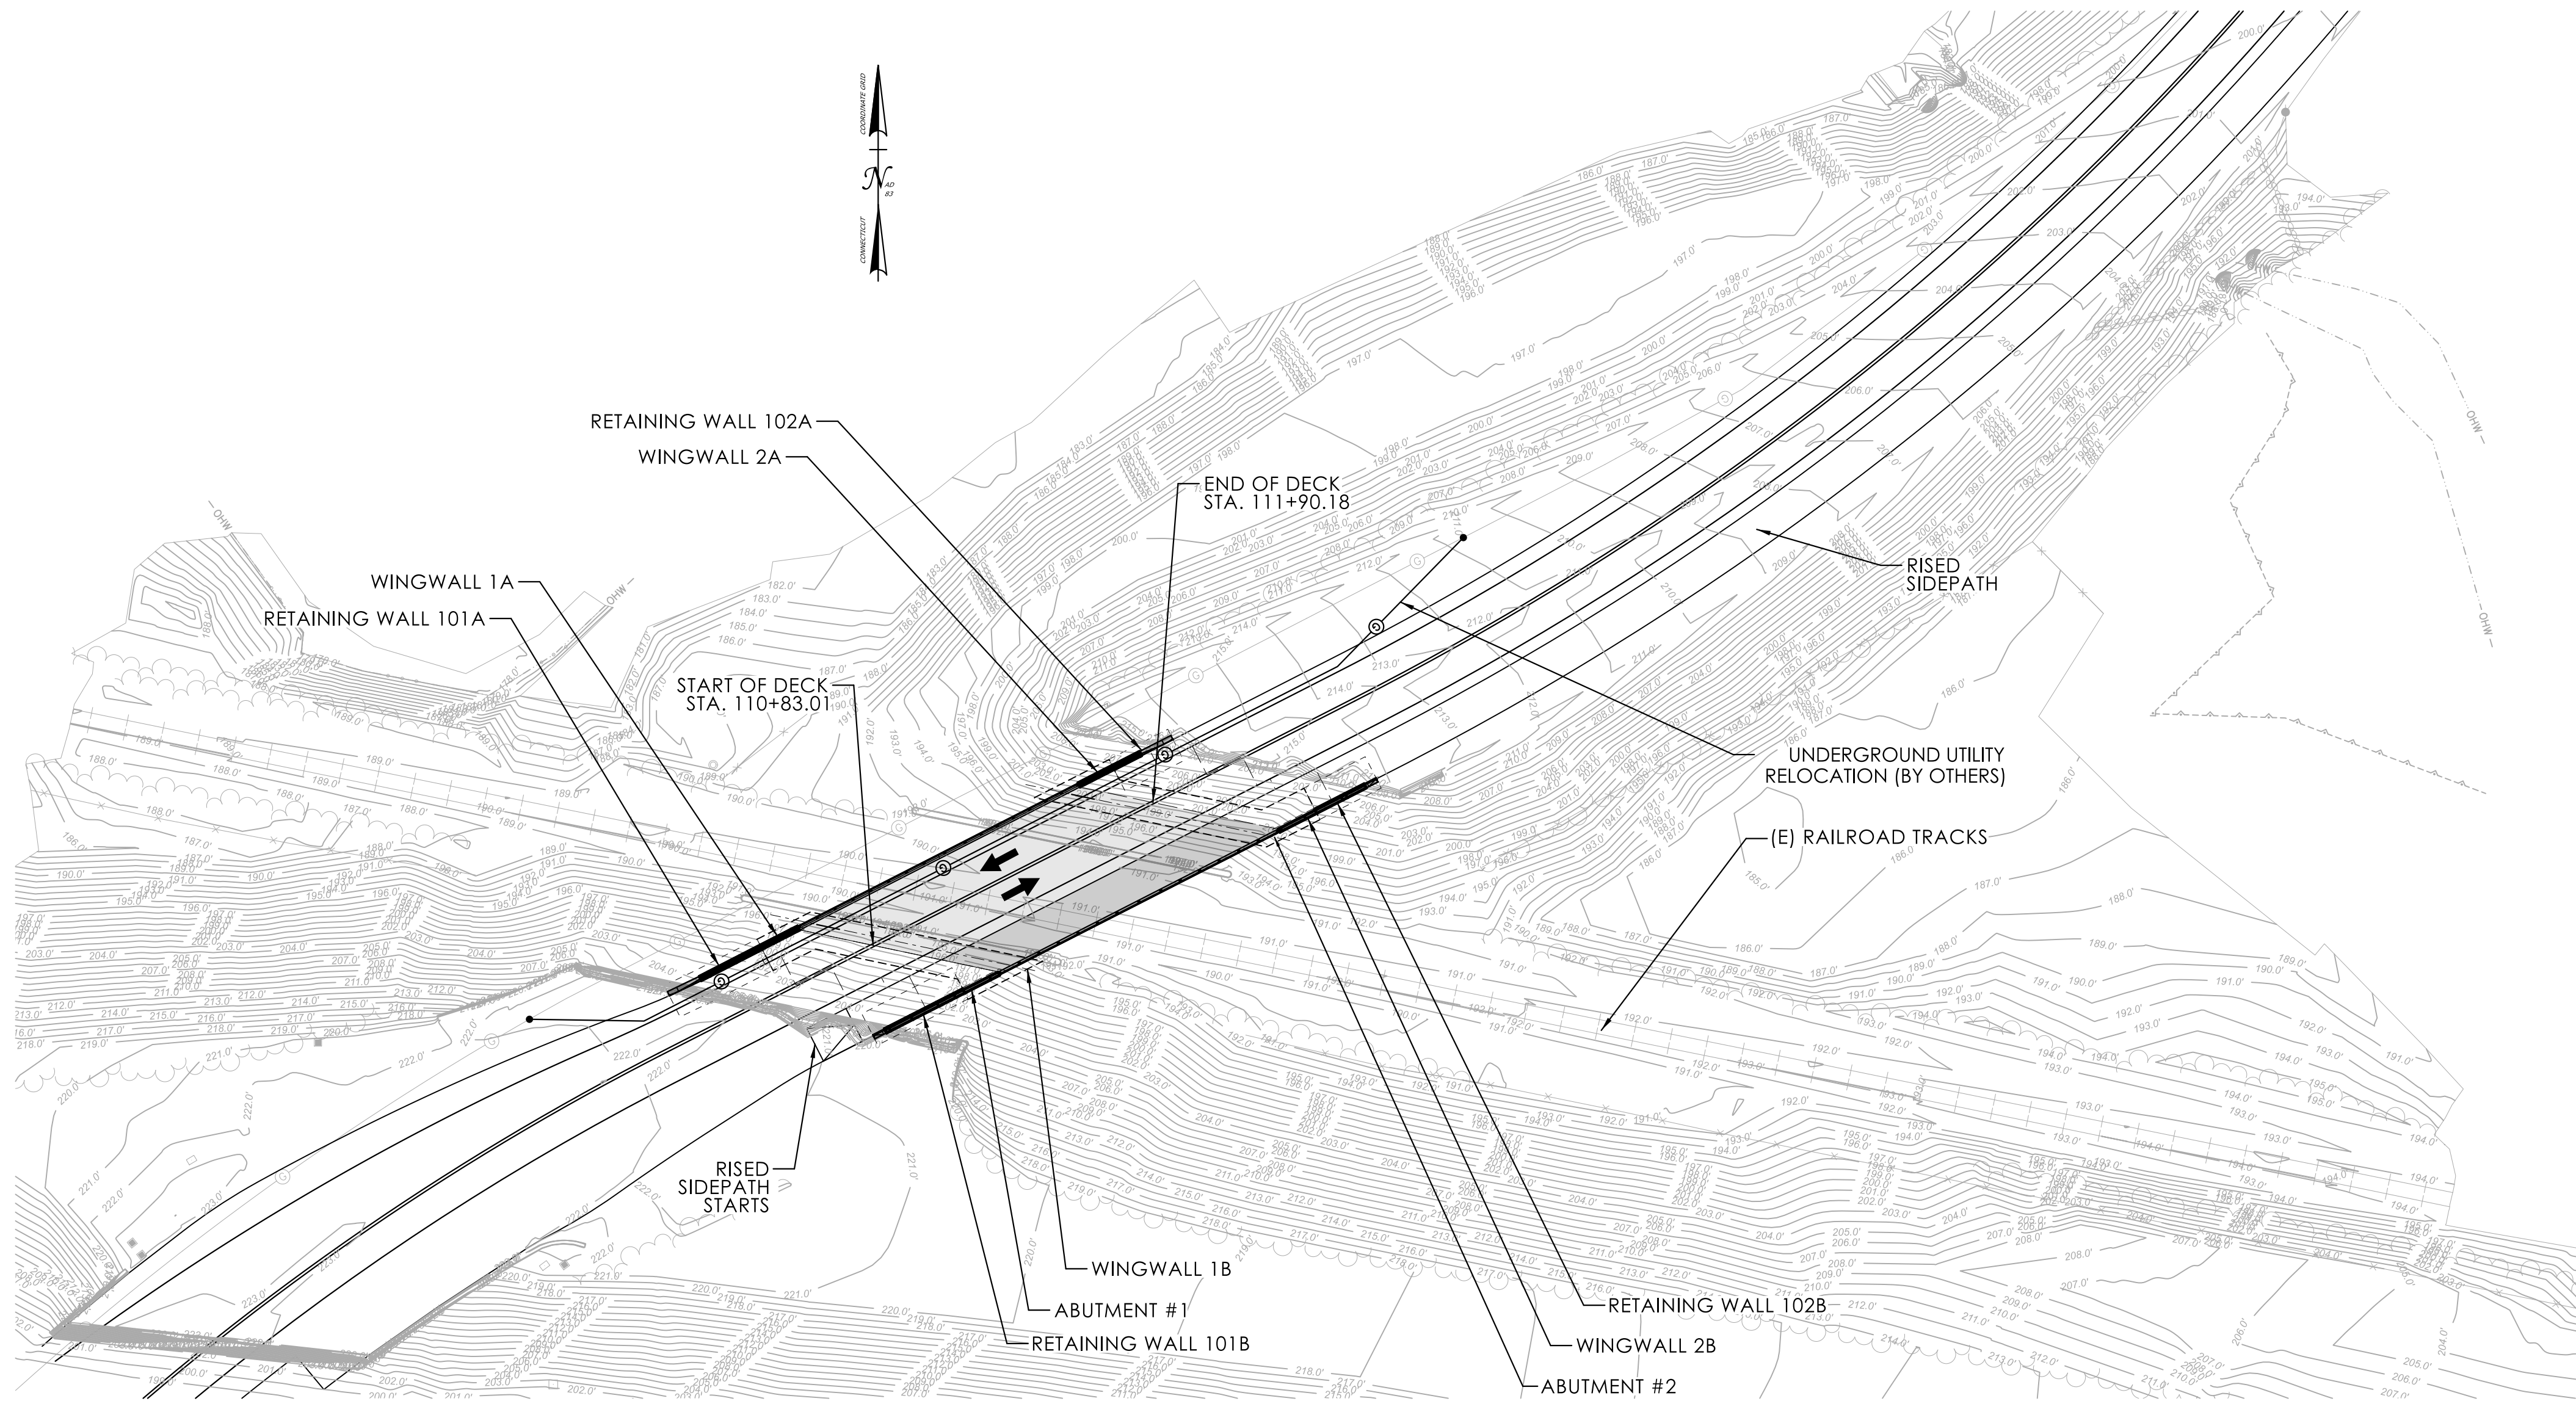


GENERAL PLAN
SCALE: 1"=40'

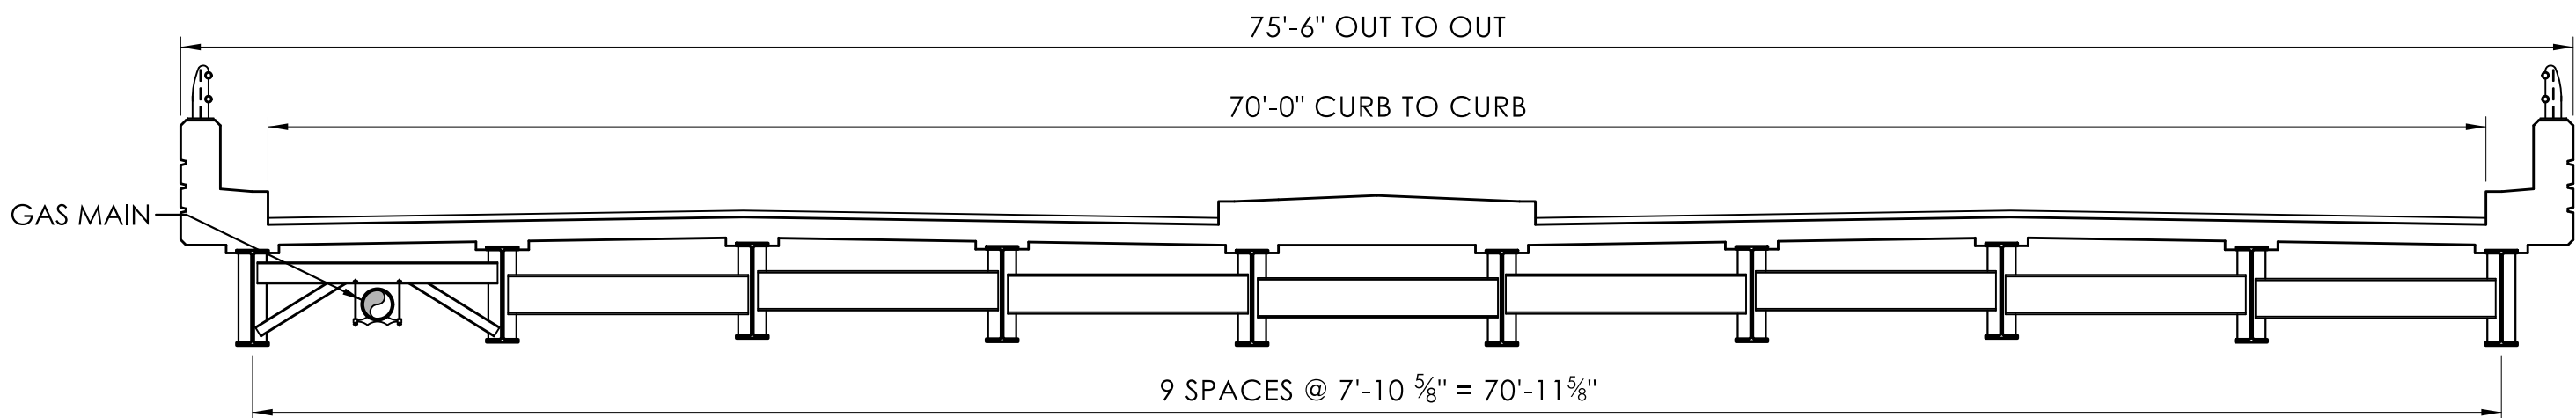

EXISTING BRIDGE SECTION
SCALE: 3/16"=1'-0"

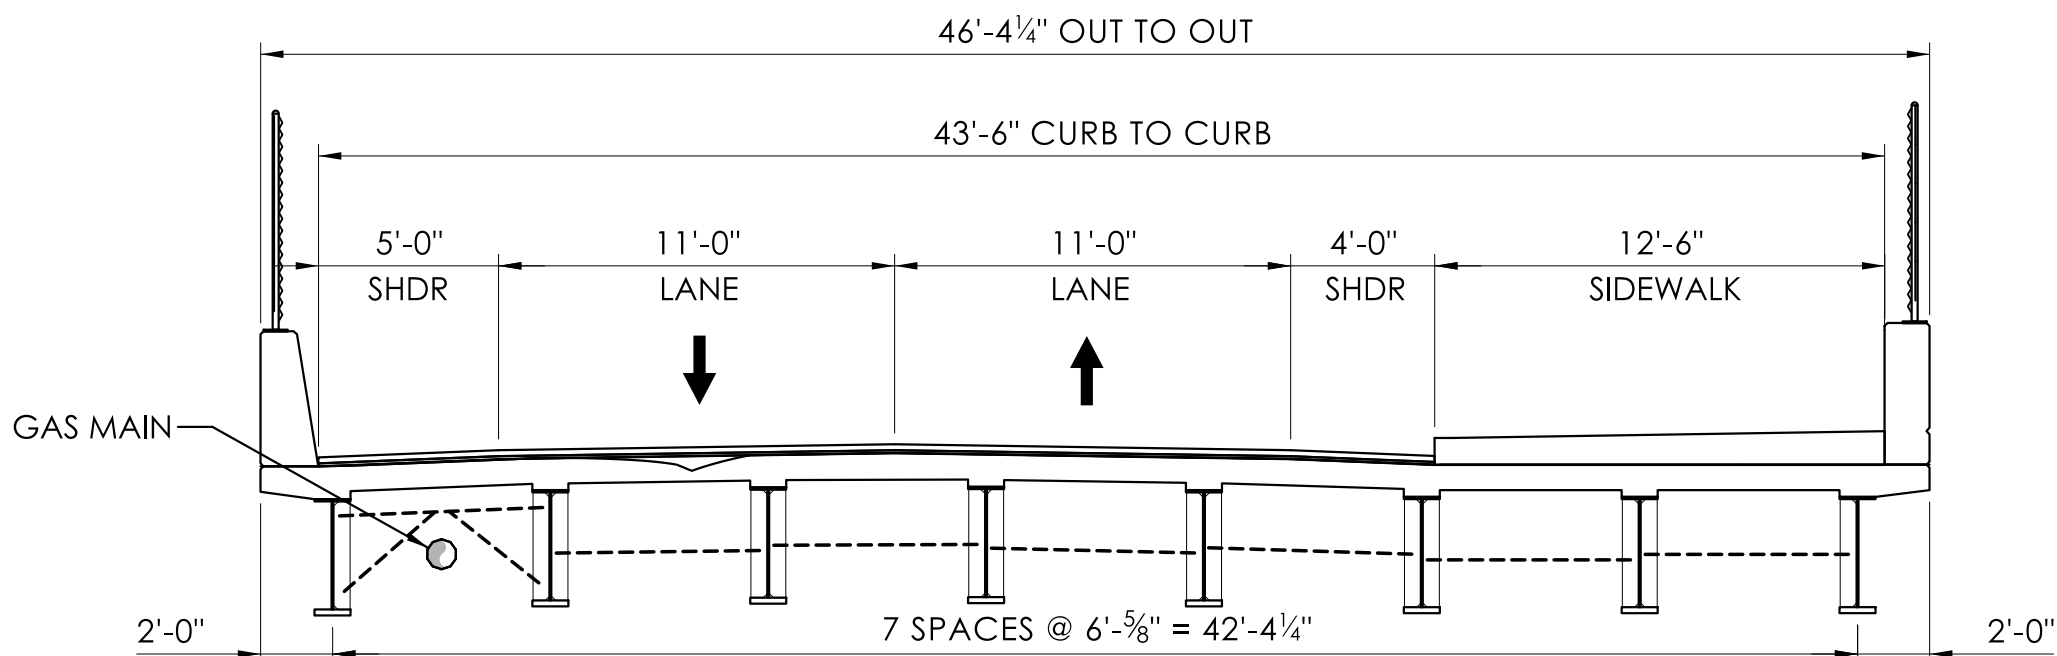

PROPOSED BRIDGE SECTION
SCALE: 3/16"=1'-0"

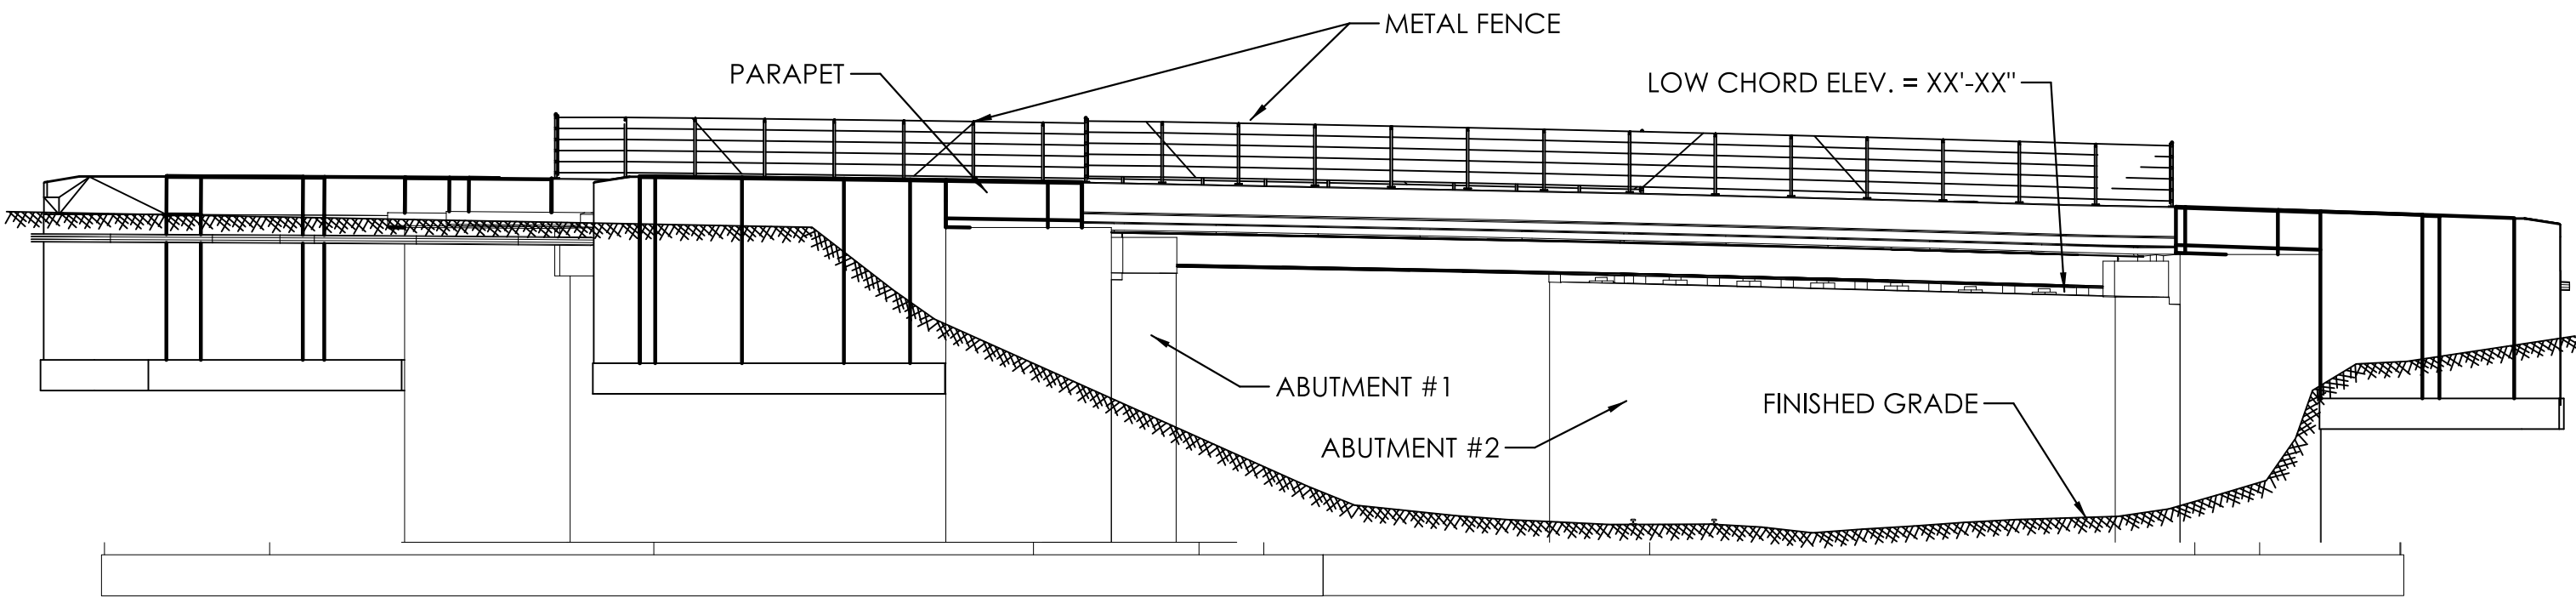

BRIDGE ELEVATION
SCALE: 1/16"=1'-0"

REV.	DATE	REVISION DESCRIPTION

SIGNATURE BLOCK:		SCALE AS NOTED	 CONNECTICUT DEPARTMENT OF TRANSPORTATION	PROJECT TITLE:	TOWN(S):	DRAWING TITLE:	PROJECT NO.:	DRAWING NO.:
DESIGNER/DRAFTER: Cdo CHECKED BY: SMS				REPLACEMENT OF BRIDGE NO. 02214 CARRYING SR 536/CROOKED STREET OVER PAN AM RAILROAD	PLAINVILLE	GENERAL PLAN	0109-0174	S-02
							SHEET NO.:	