


PLAN

SCALE: 1"=20'


BRIDGE REPLACEMENT POVERTY ROAD OVER POMPERAUG RIVER	
EXISTING CONDITION	
CITY/TOWN: SOUTHBURY	BRIDGE NO. 05029
STATE PROJECT NO.: 0130-0192	DATE: 12/19/2023

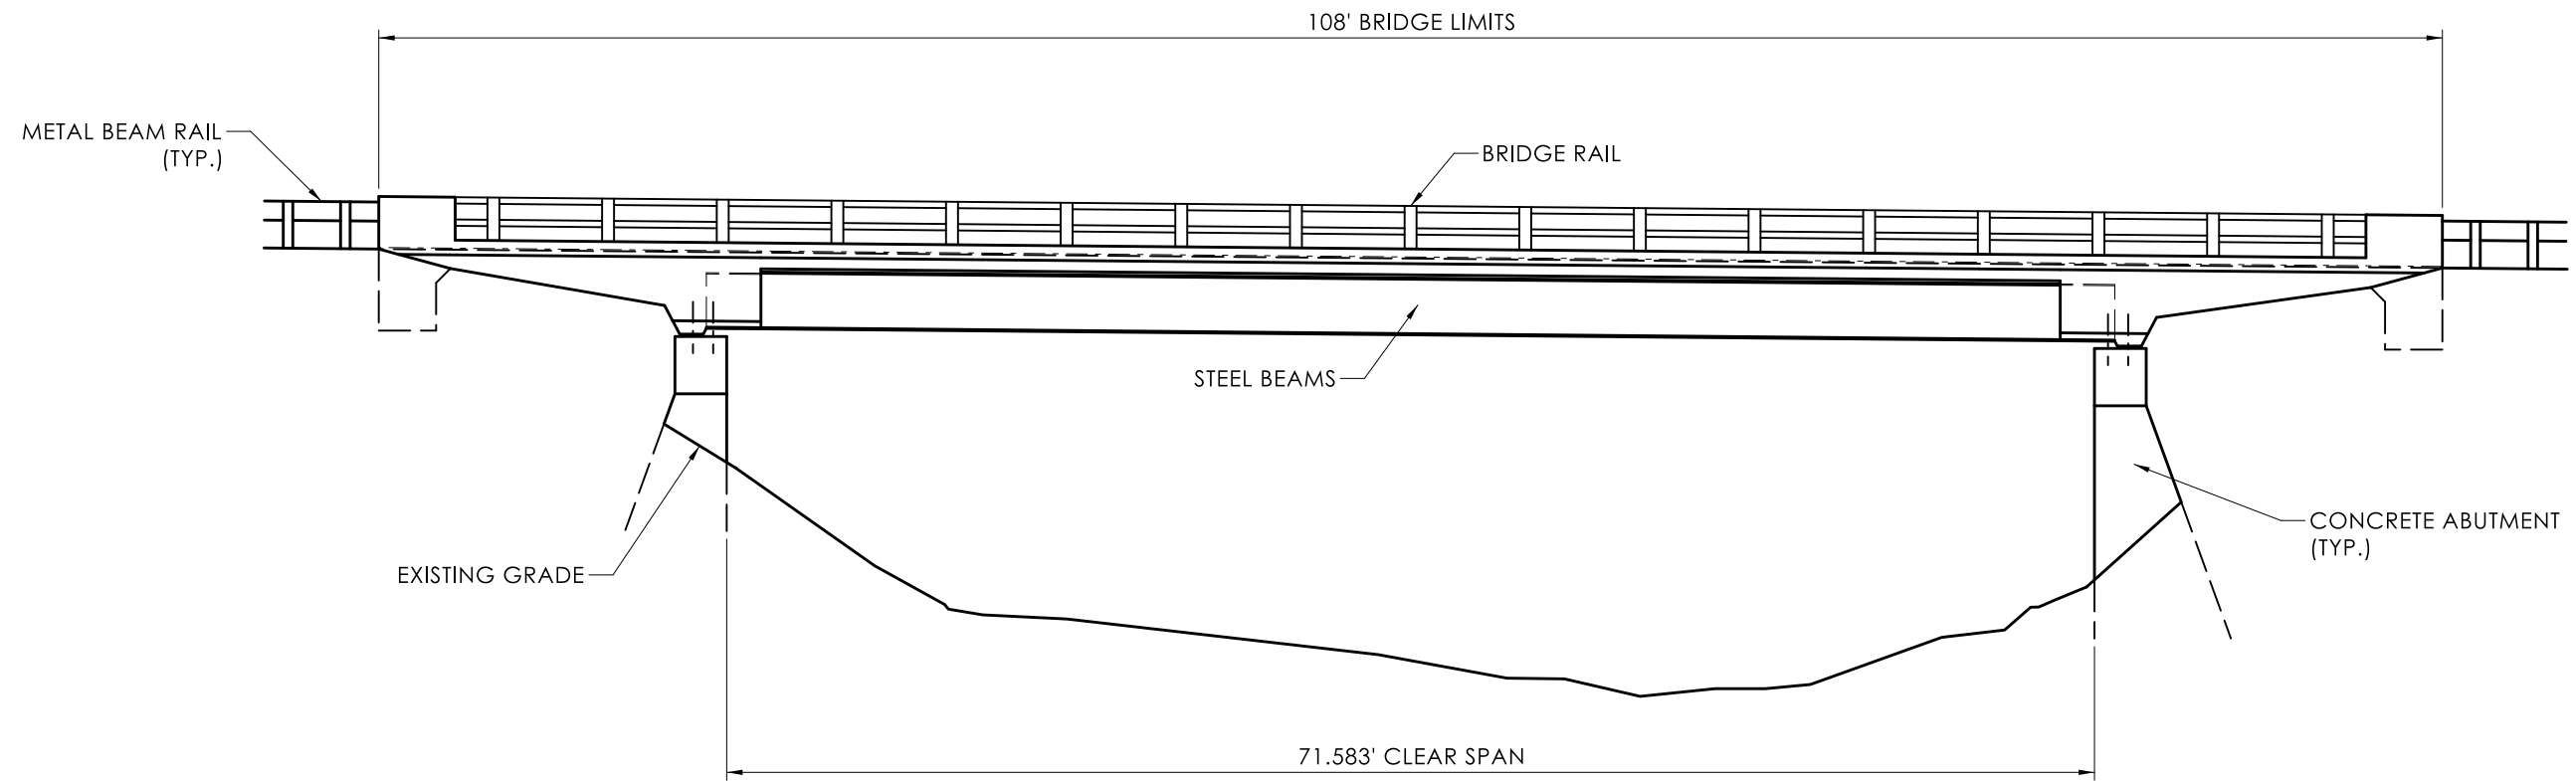

ELEVATION

SCALE: 1"=10'


BRIDGE REPLACEMENT POVERTY ROAD OVER POMPERAUG RIVER	
EXISTING CONDITION	
CITY/TOWN: SOUTHBURY	BRIDGE NO. 05029
STATE PROJECT NO.: 0130-0192	DATE: 12/19/2023

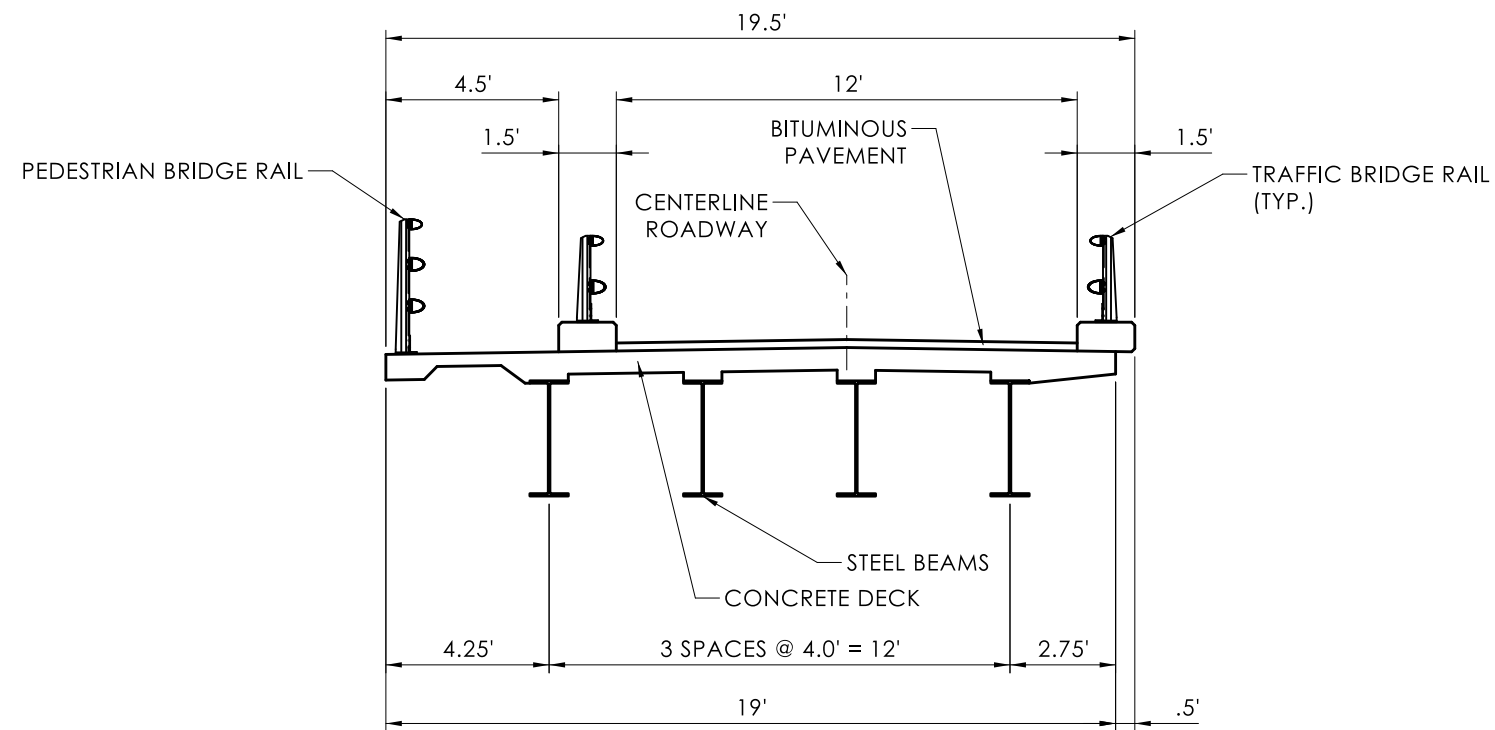

TYPICAL SECTION

SCALE: 1"=5'


BRIDGE REPLACEMENT	
POVERTY ROAD OVER POMPERAUG RIVER	
EXISTING CONDITION	
CITY/TOWN: SOUTHBURY	BRIDGE NO. 05029
STATE PROJECT NO.: 0130-0192	DATE: 12/19/2023

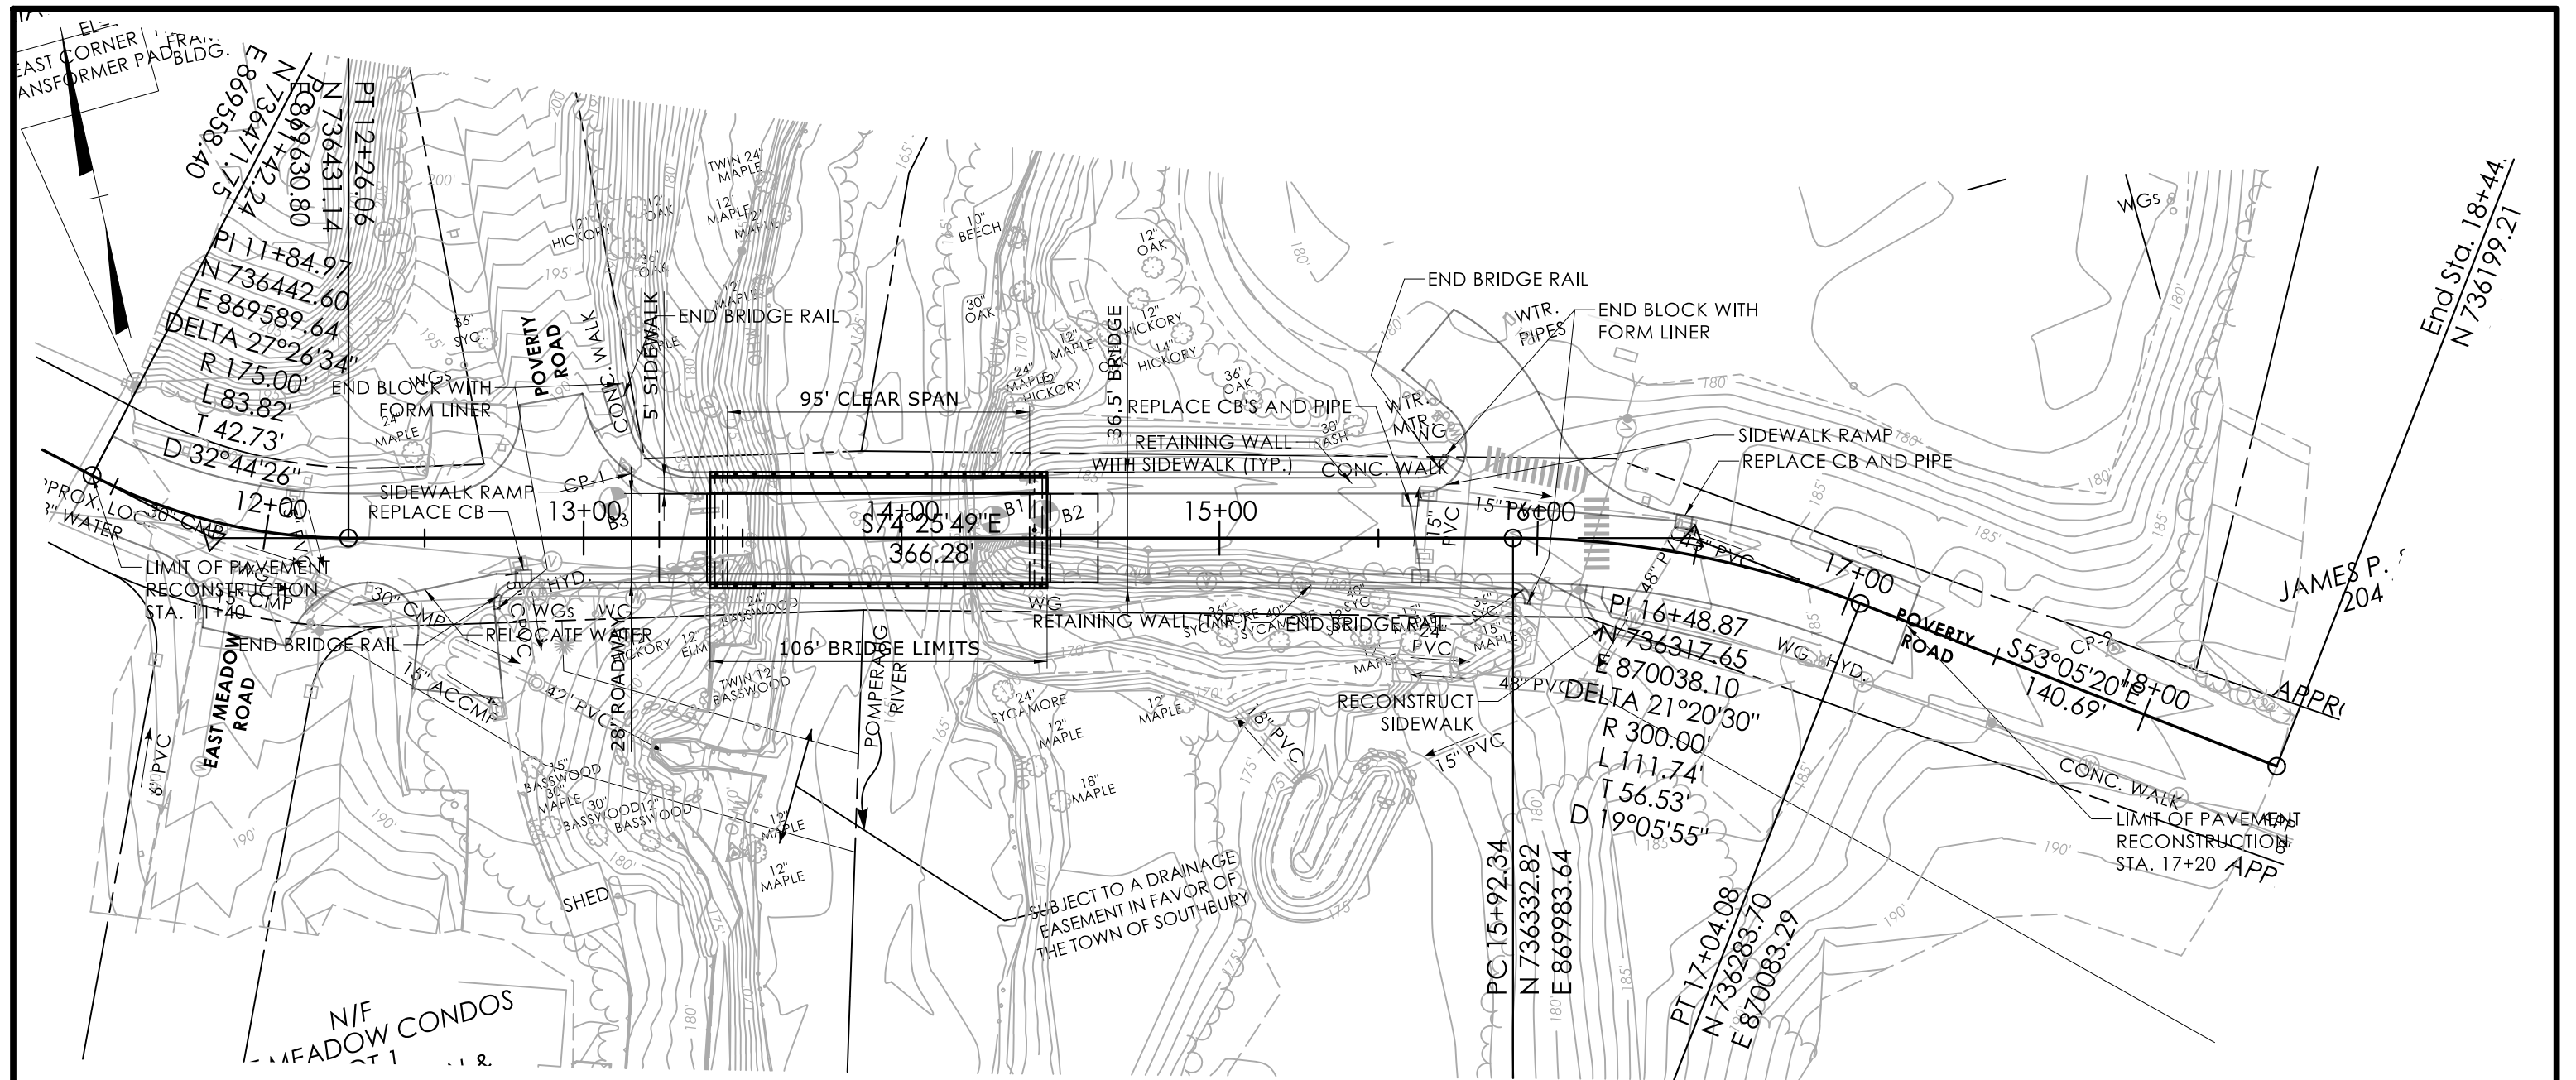


PLAN

SCALE: 1"=50'

BRIDGE REPLACEMENT POVERTY ROAD OVER POMPERAUG RIVER	
PROPOSED ROADWAY IMPROVEMENT	
CITY/TOWN: SOUTHBURY	BRIDGE NO. 05029
STATE PROJECT NO.: 0130-0192	DATE: 12/19/2023

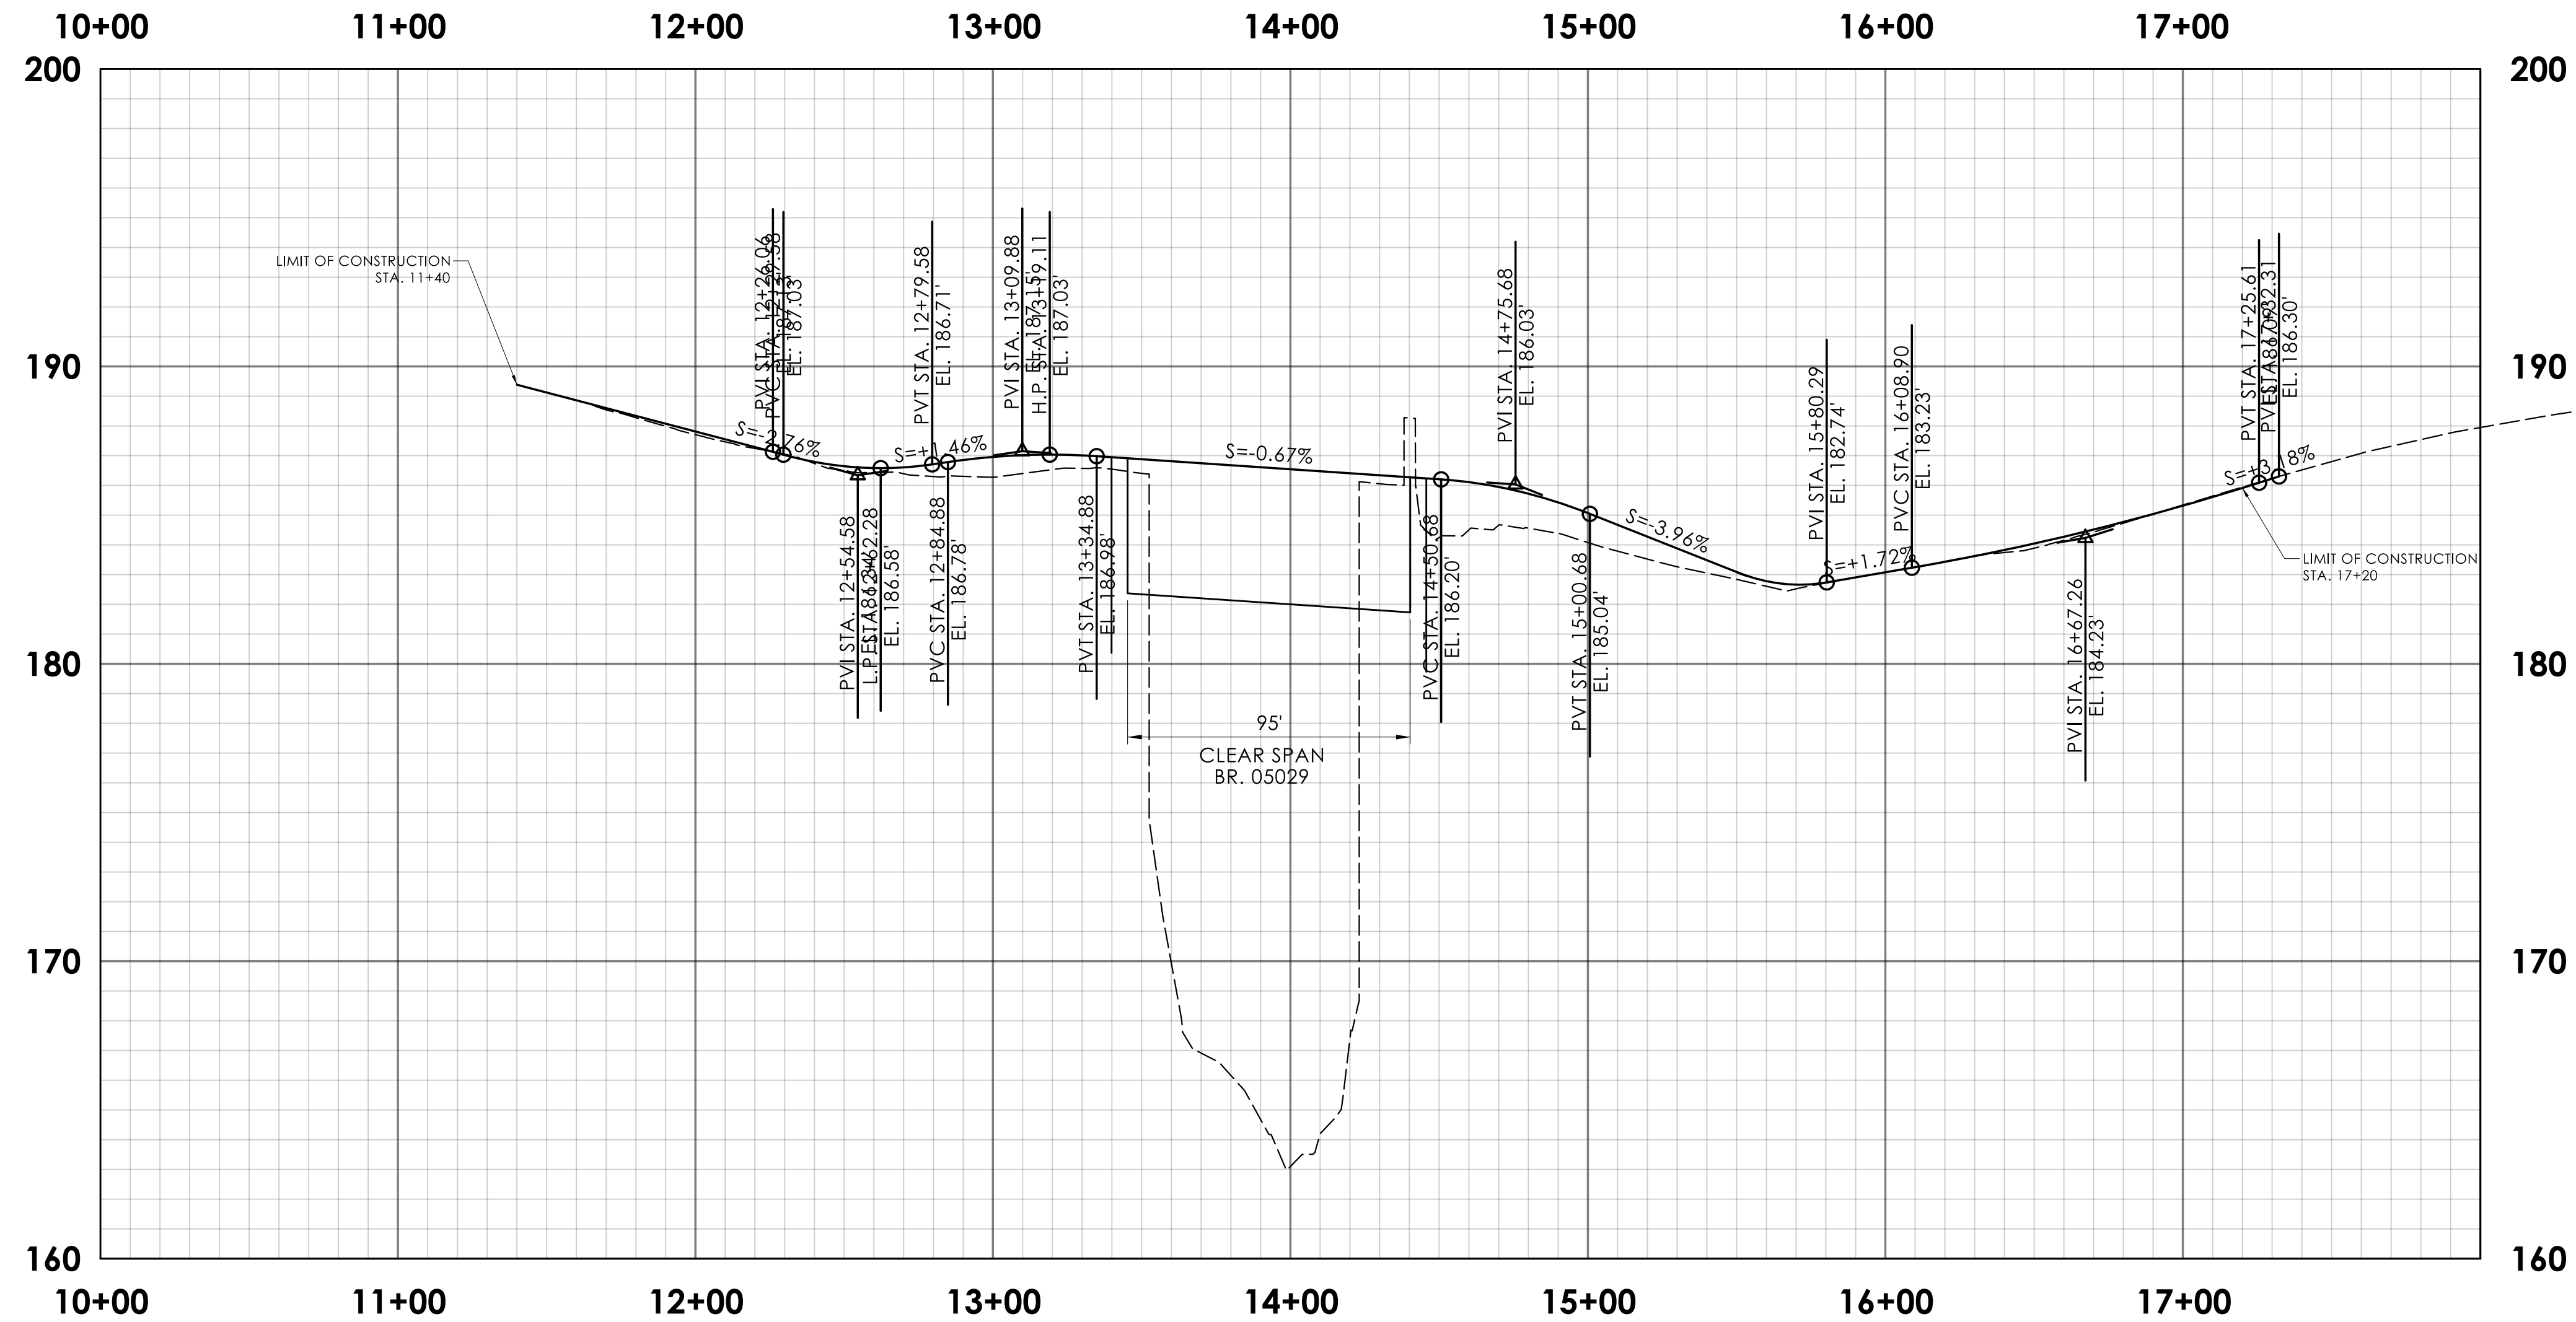


BRIDGE REPLACEMENT POVERTY ROAD OVER POMPERAUG RIVER	
PROPOSED VERTICAL ALIGNMENT	
CITY/TOWN: SOUTHBURY	BRIDGE NO. 05029
STATE PROJECT NO.: 0130-0192	DATE: 12/19/2023

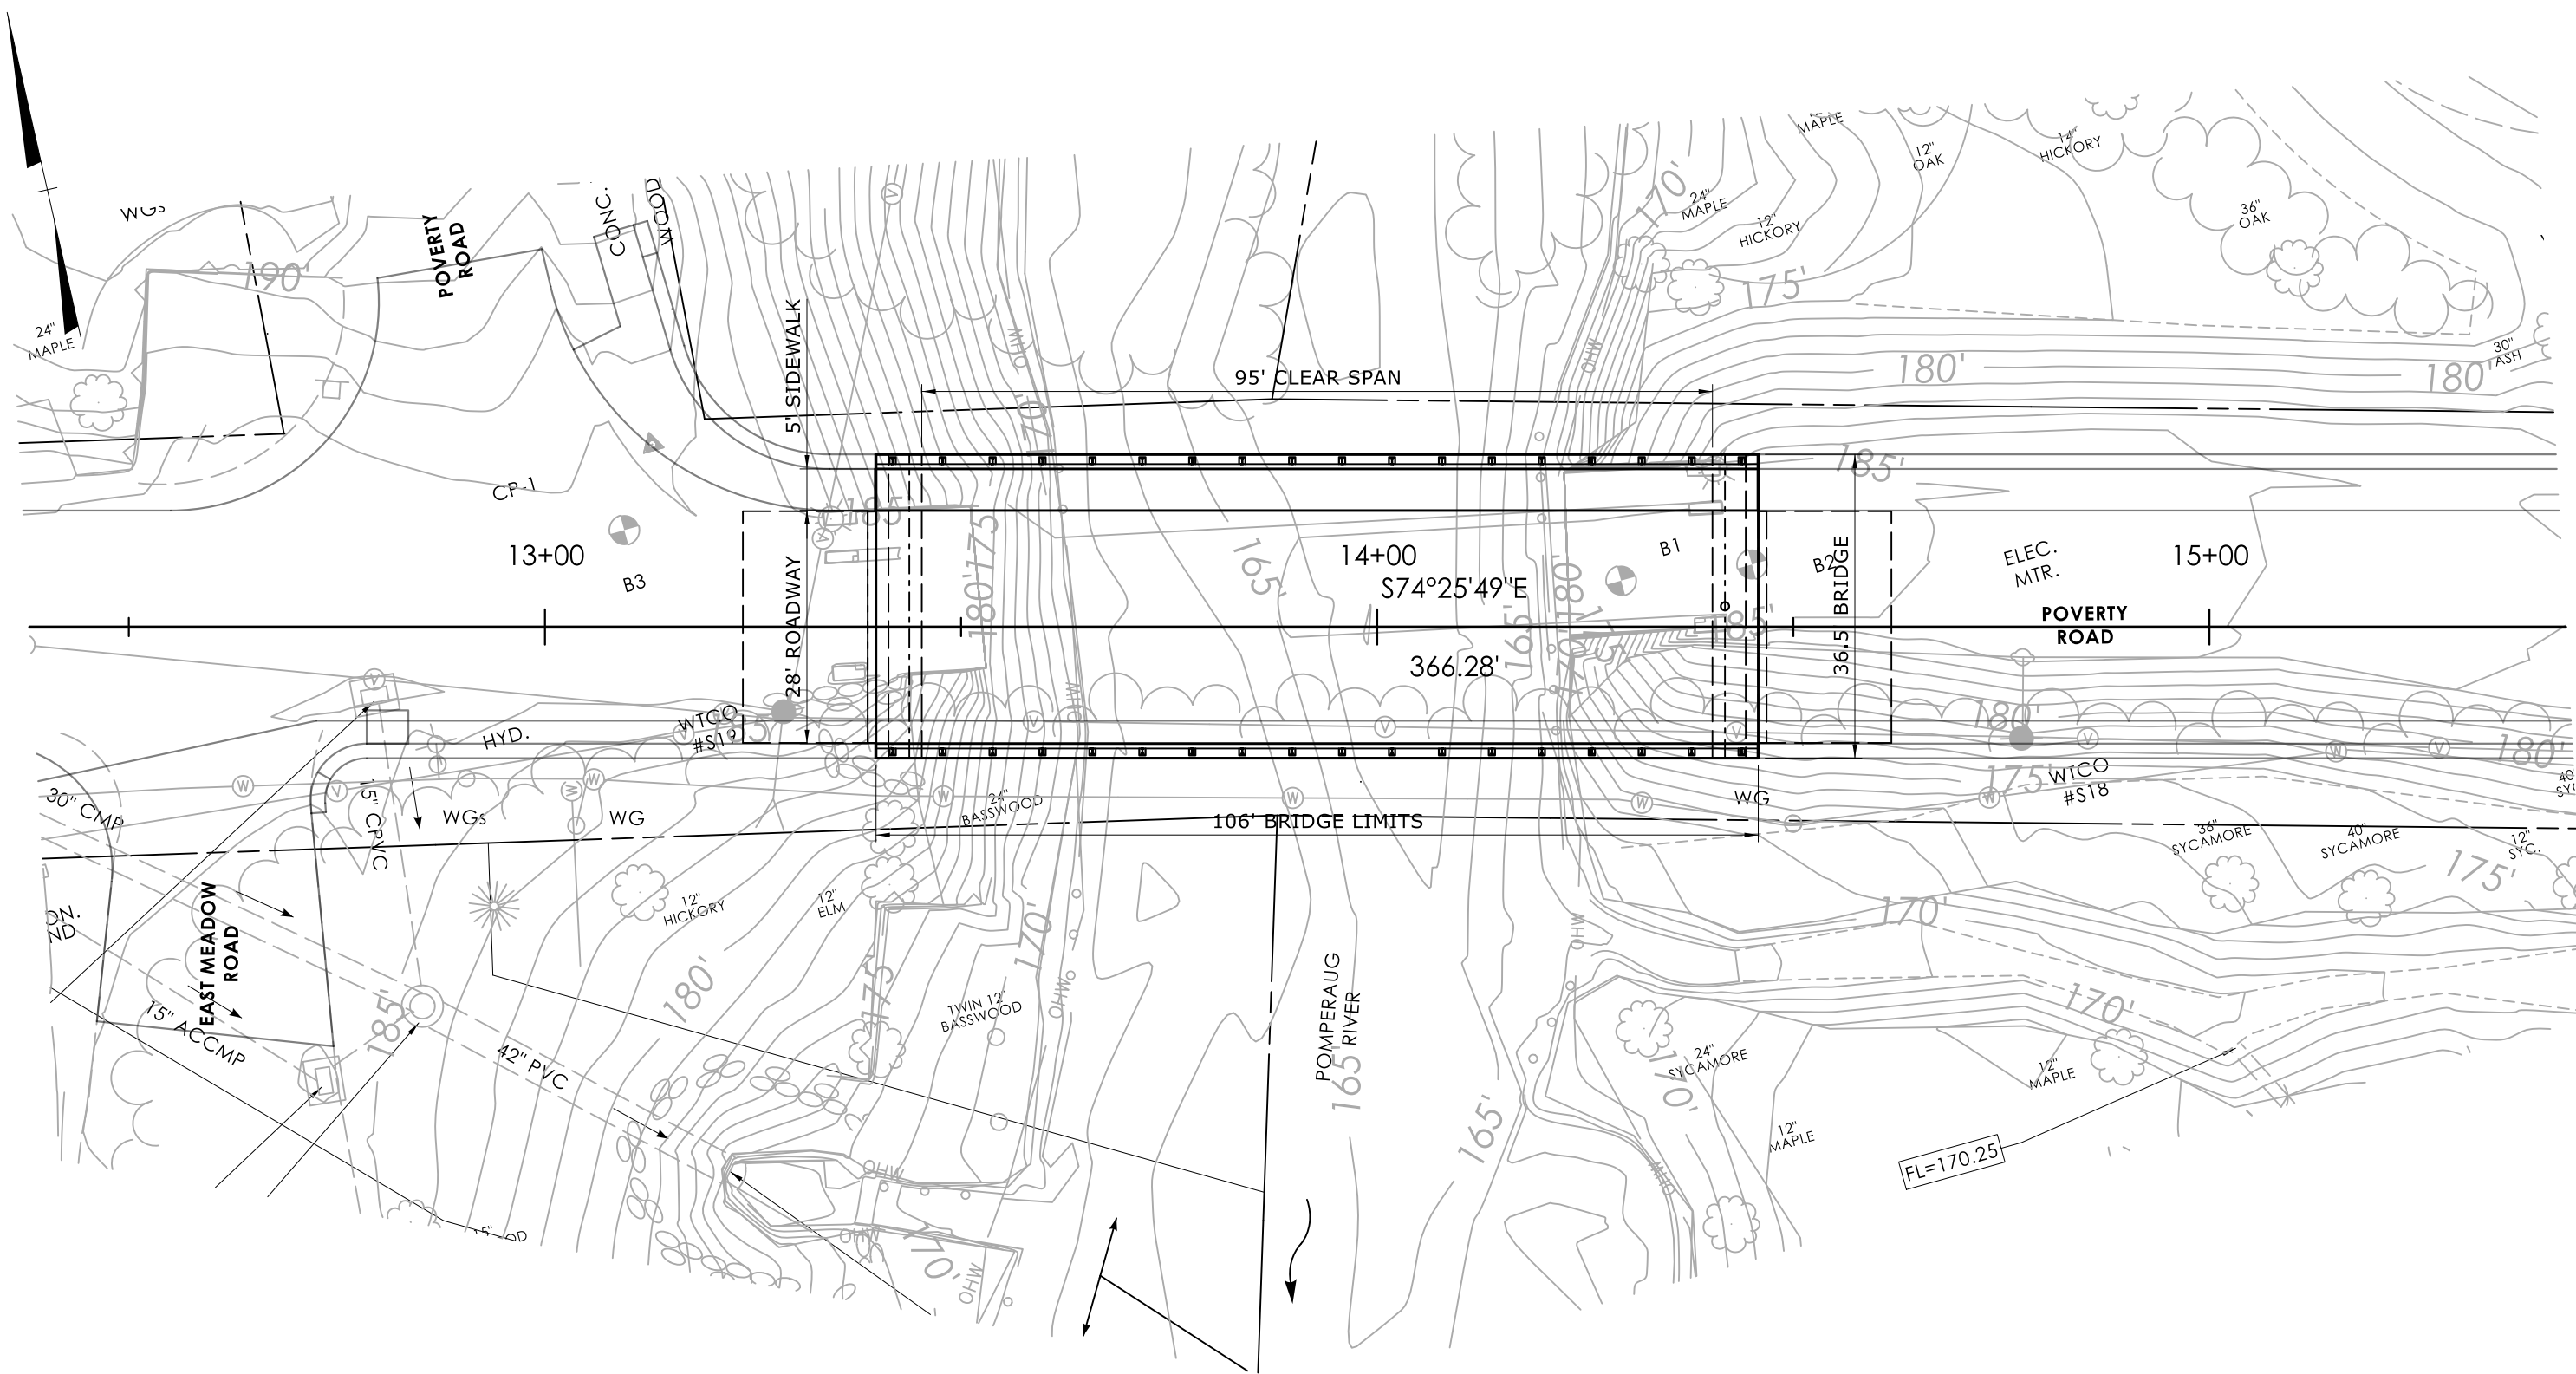

PLAN

SCALE: 1"=20'


BRIDGE REPLACEMENT POVERTY ROAD OVER POMPERAUG RIVER	
PROPOSED ALTERNATE B	
CITY/TOWN: SOUTHBURY	BRIDGE NO. 05029
STATE PROJECT NO.: 0130-0192	DATE: 12/19/2023

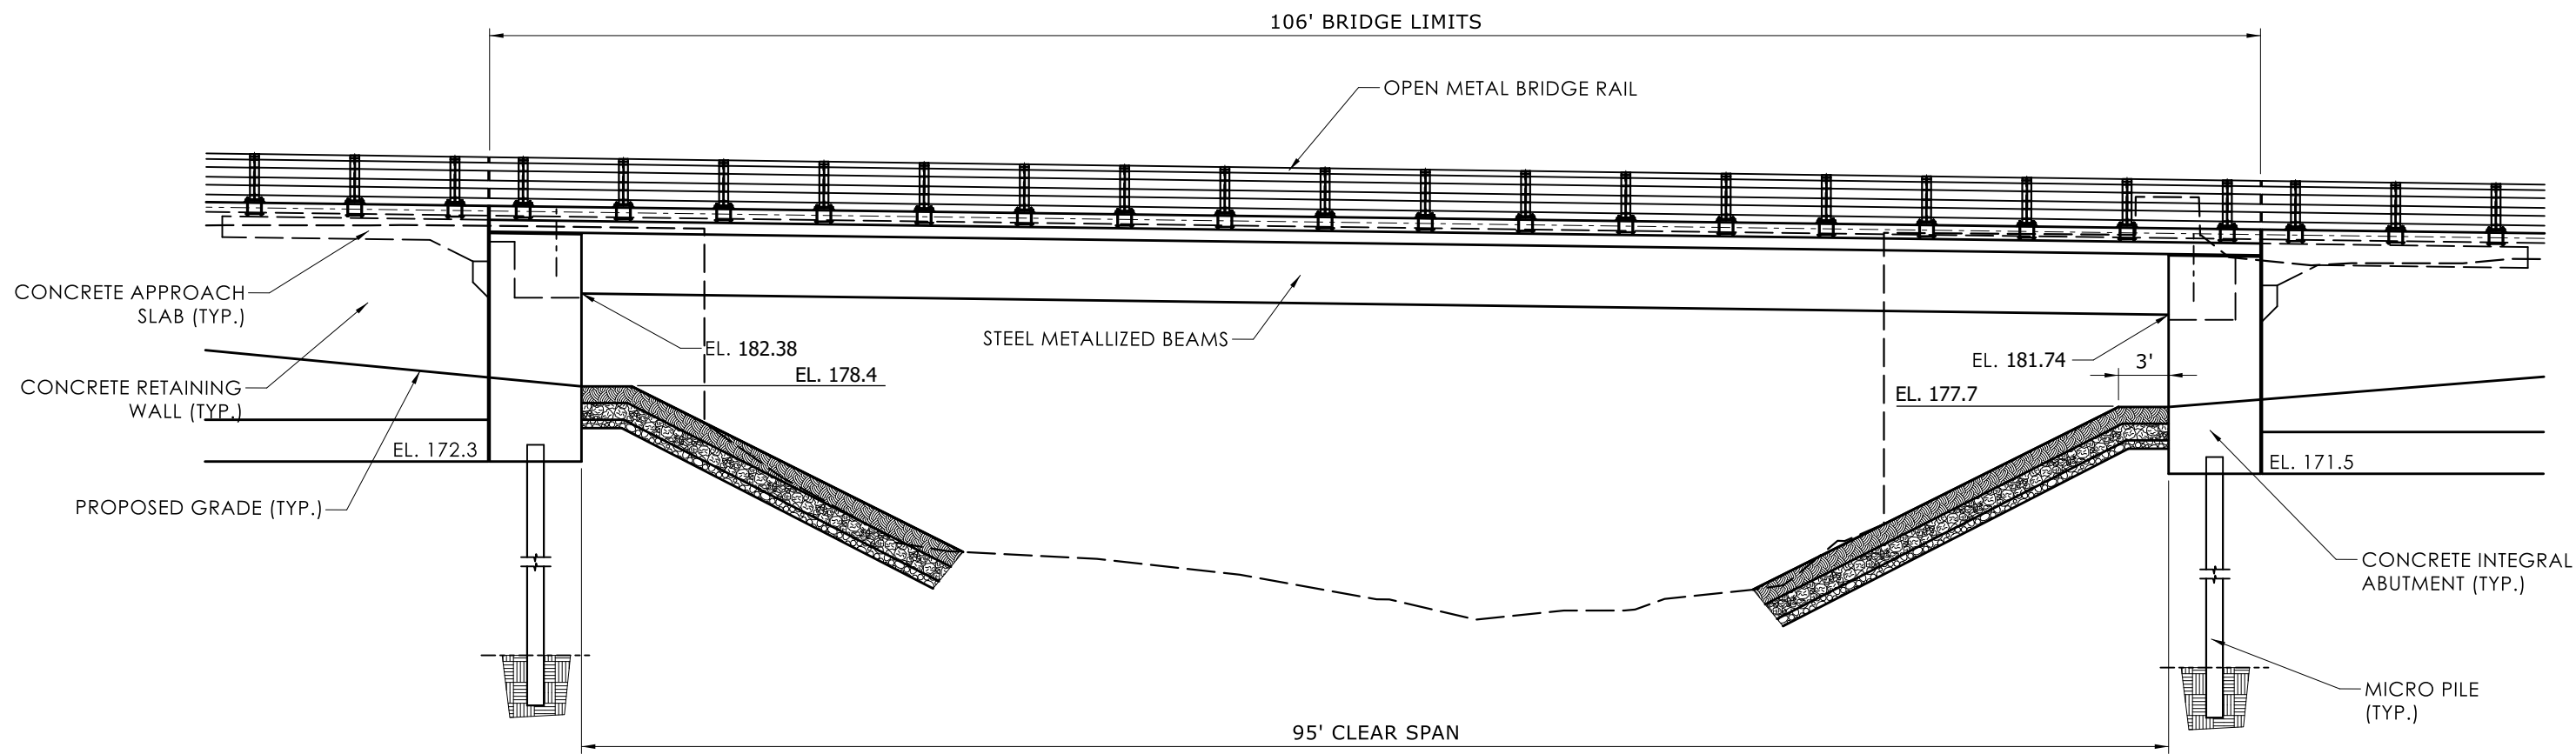

ELEVATION

SCALE: 1"=10'



BRIDGE REPLACEMENT POVERTY ROAD OVER POMPERAUG RIVER	
PROPOSED ALTERNATE B	
CITY/TOWN: SOUTHBURY	BRIDGE NO. 05029
STATE PROJECT NO.: 0130-0192	DATE: 12/19/2023

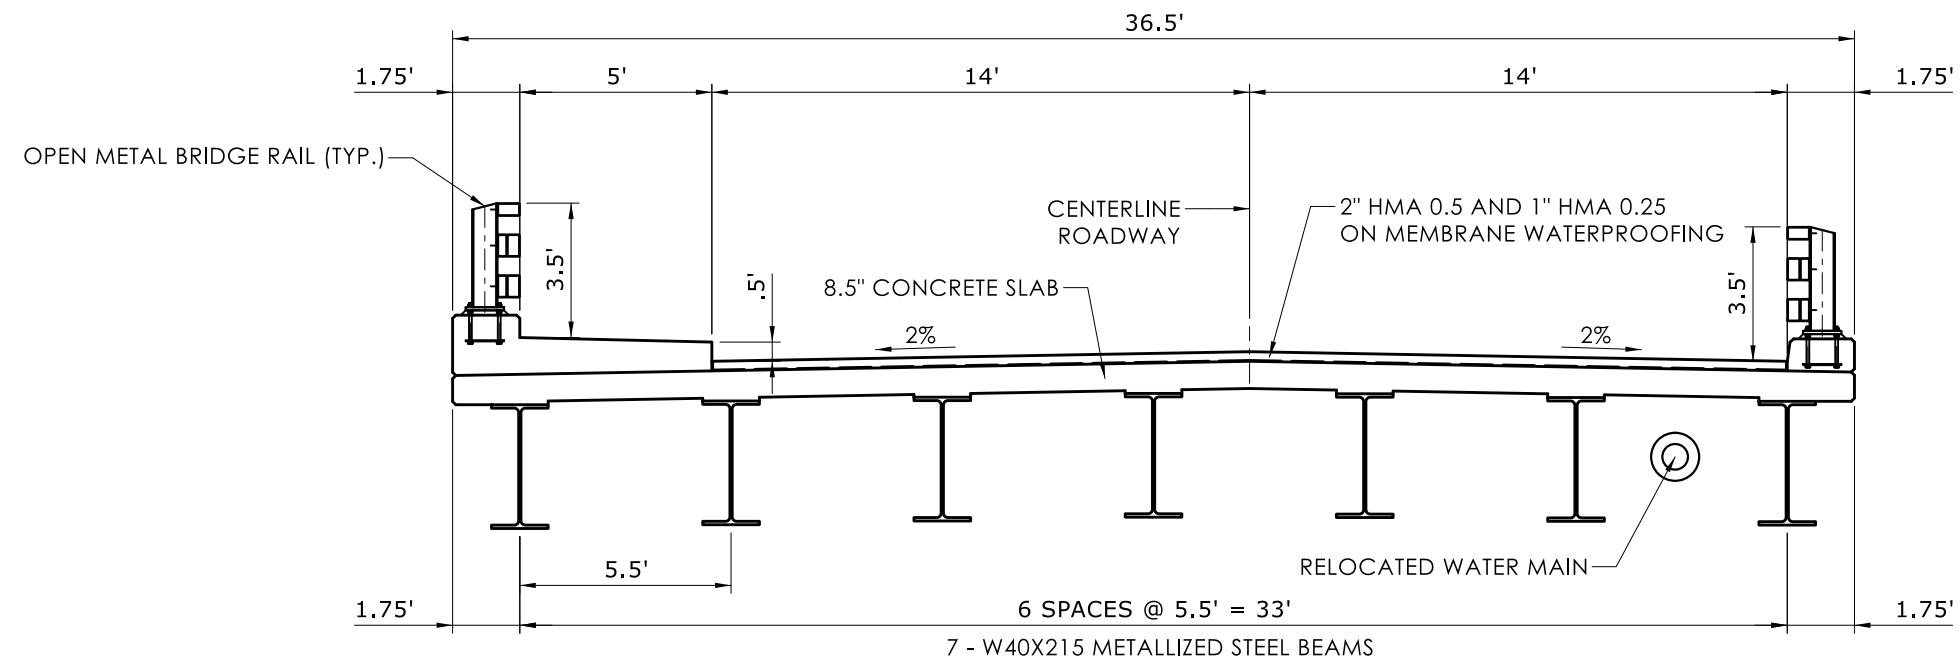


TYPICAL SECTION

SCALE: 1"=5'


BRIDGE REPLACEMENT POVERTY ROAD OVER POMPERAUG RIVER	
PROPOSED ALTERNATE B	
CITY/TOWN: SOUTHBURY	BRIDGE NO. 05029
STATE PROJECT NO.: 0130-0192	DATE: 12/19/2023

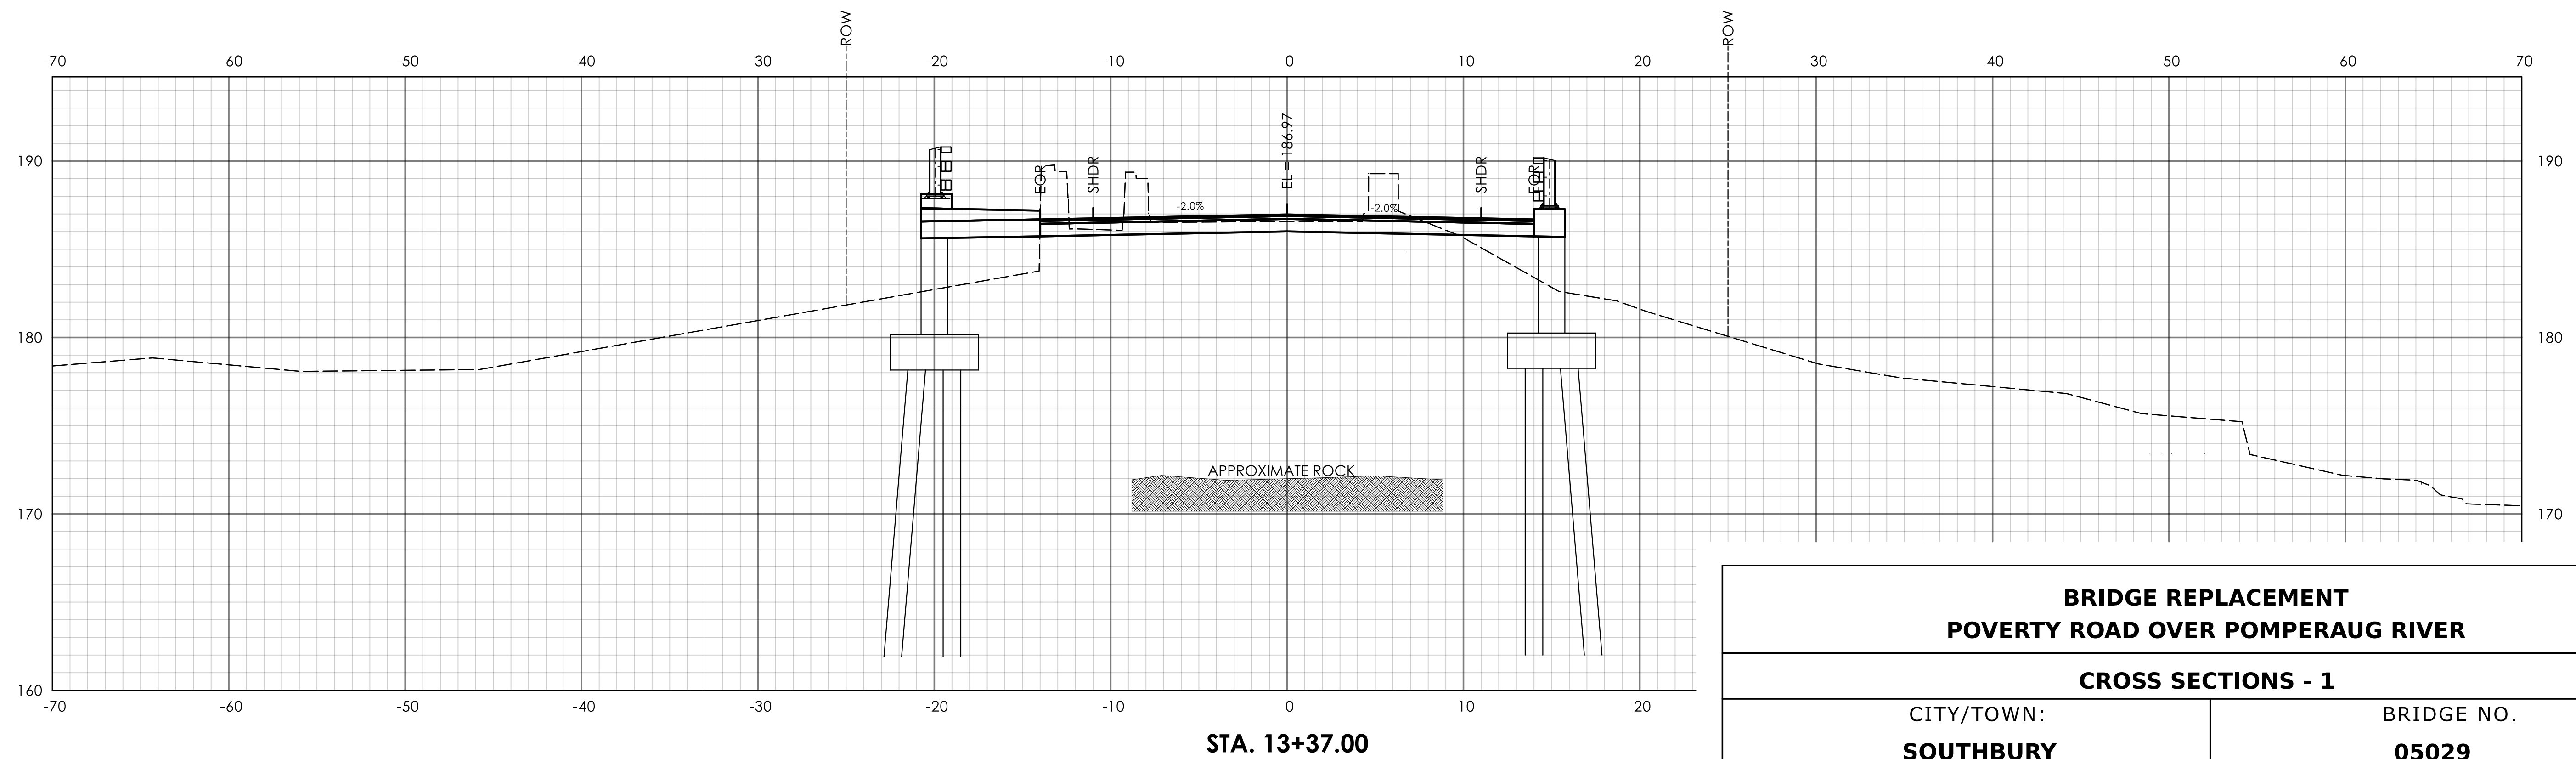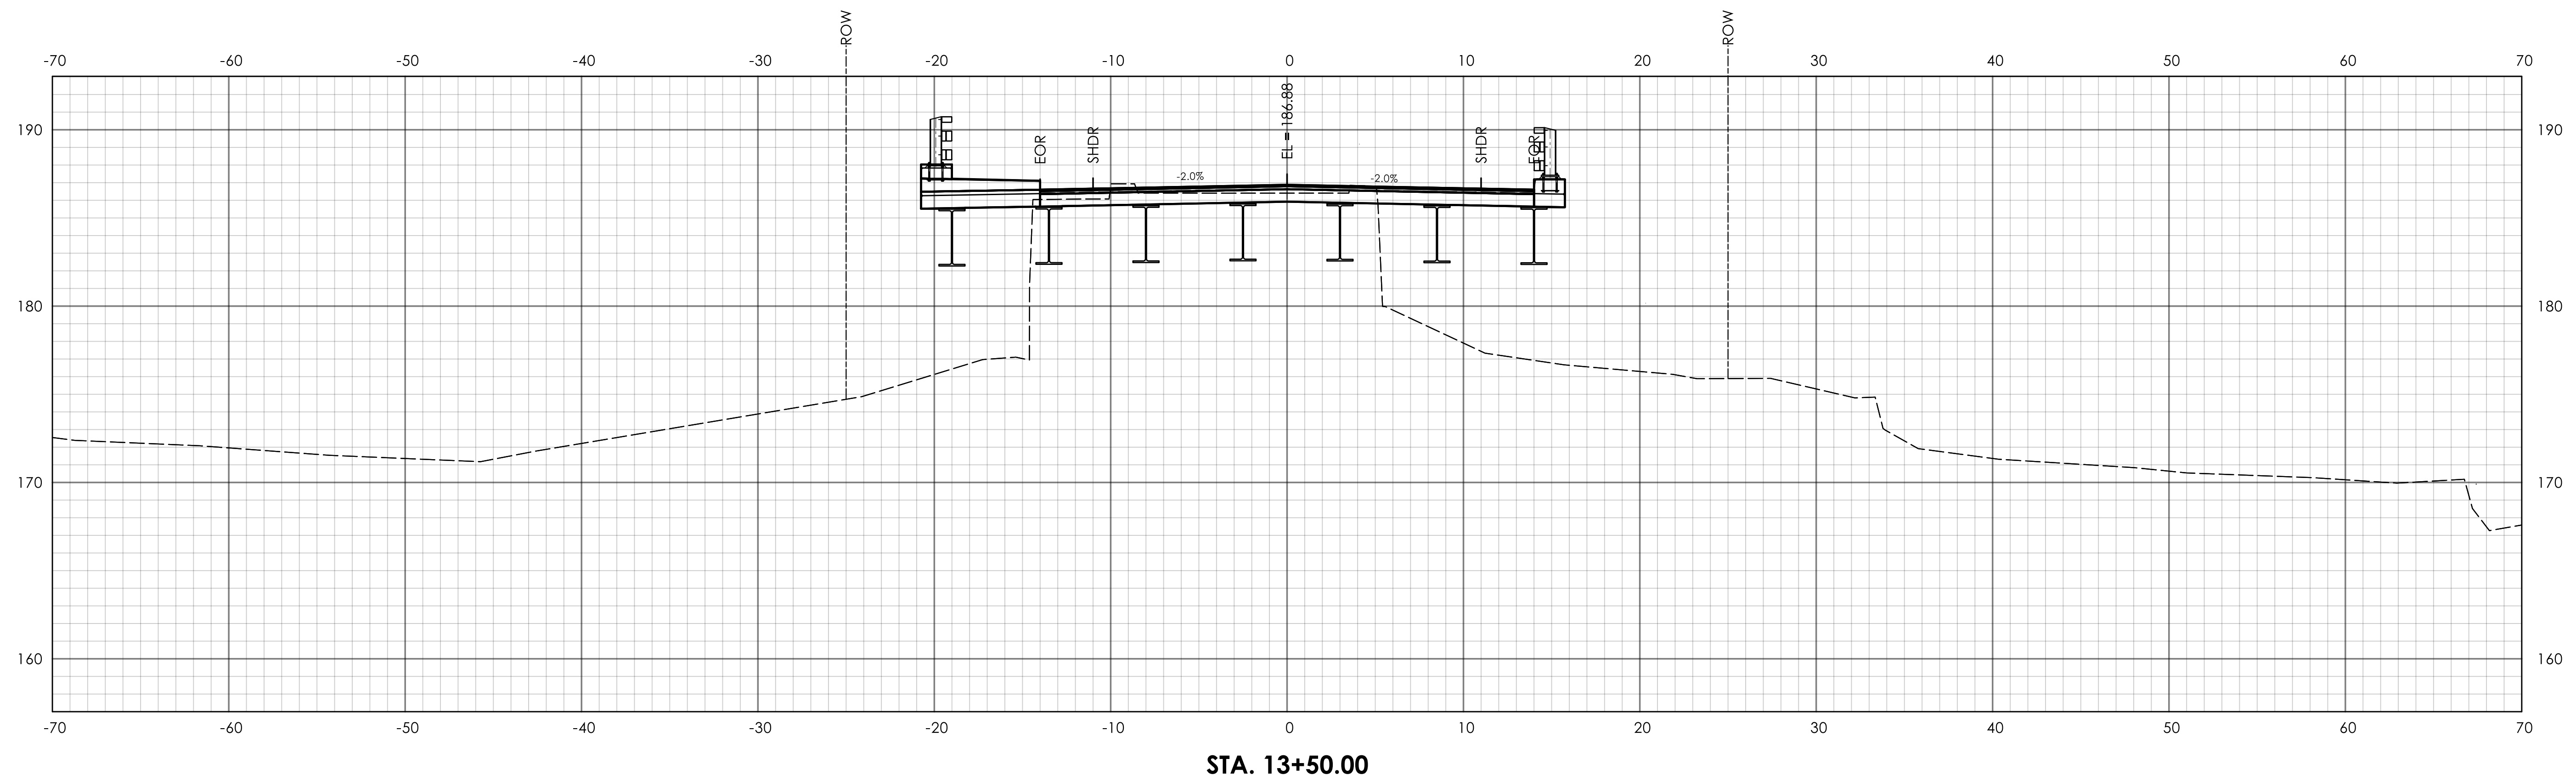

BRIDGE REPLACEMENT POVERTY ROAD OVER POMPERAUG RIVER	
CROSS SECTIONS - 1	
CITY/TOWN: SOUTHBURY	BRIDGE NO. 05029
STATE PROJECT NO.: 0130-0192	DATE: 1/13/2024

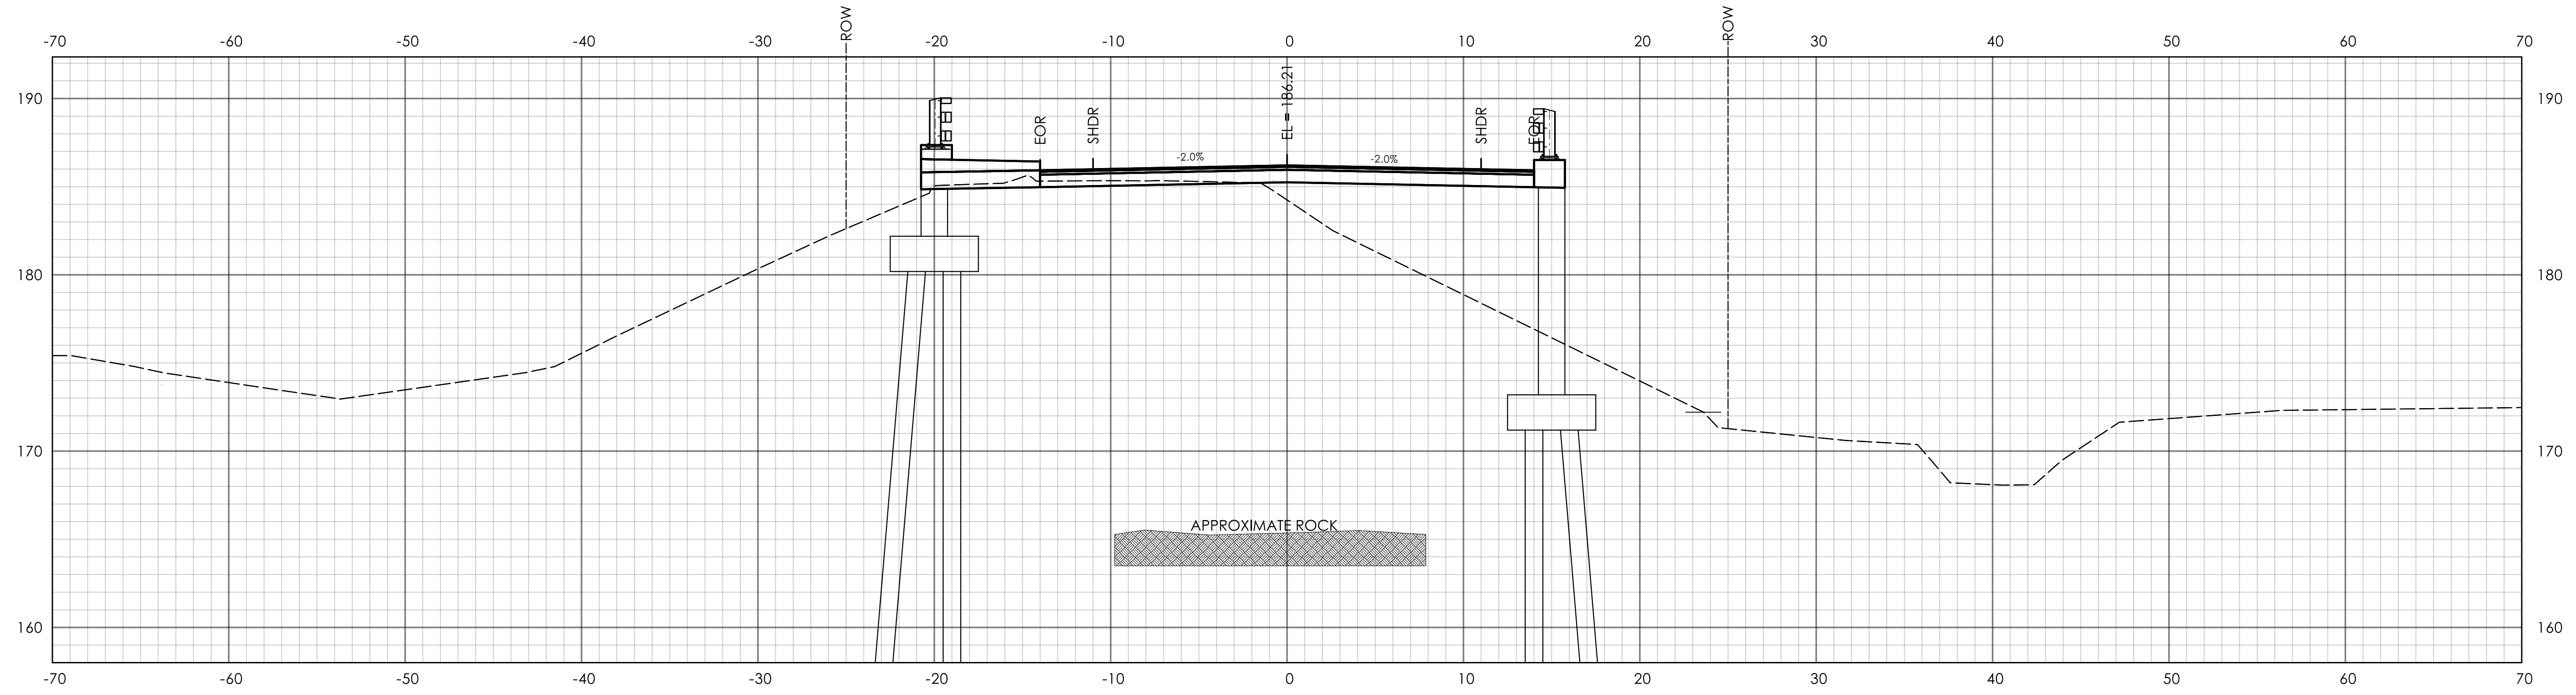


STA. 14+50.00

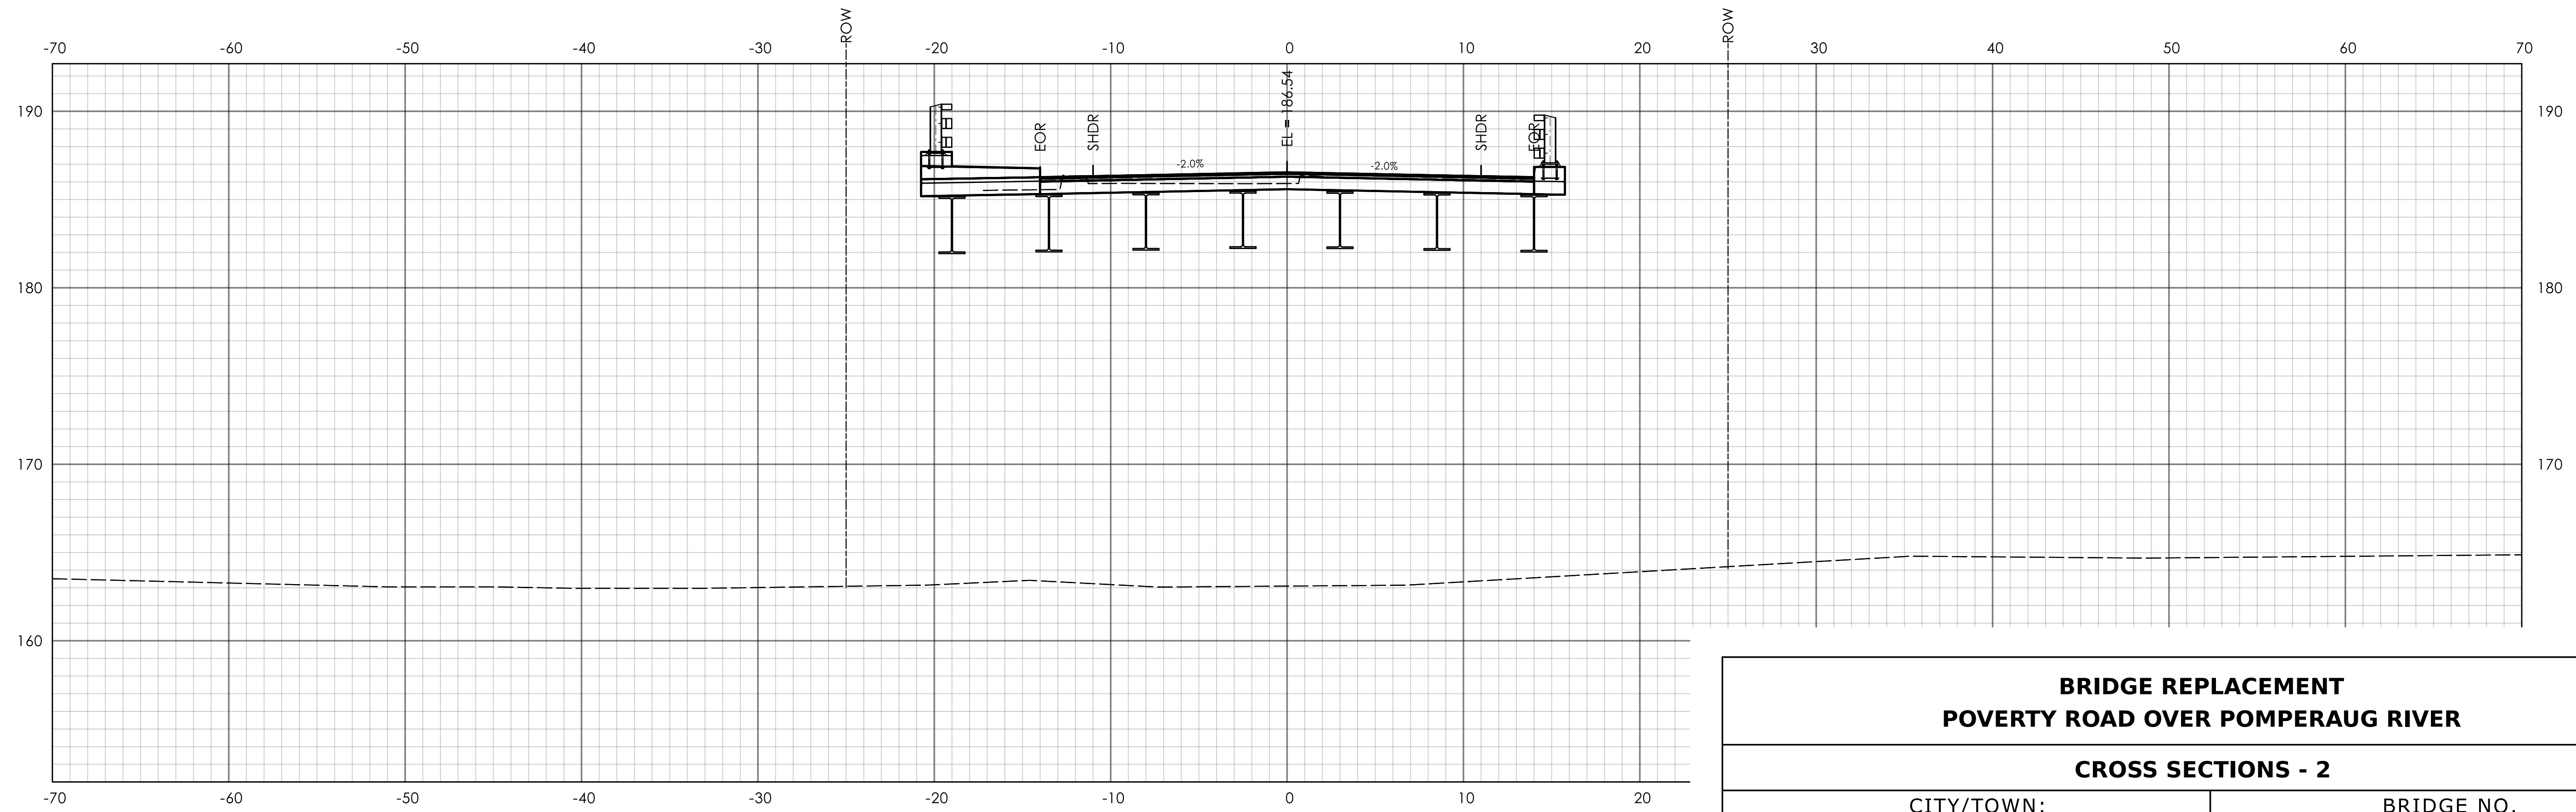


STA. 14+00.00

BRIDGE REPLACEMENT POVERTY ROAD OVER POMPERAUG RIVER	
CROSS SECTIONS - 2	
CITY/TOWN: SOUTHURY	BRIDGE NO. 05029
STATE PROJECT NO.: 0130-0192	DATE: 1/13/2024

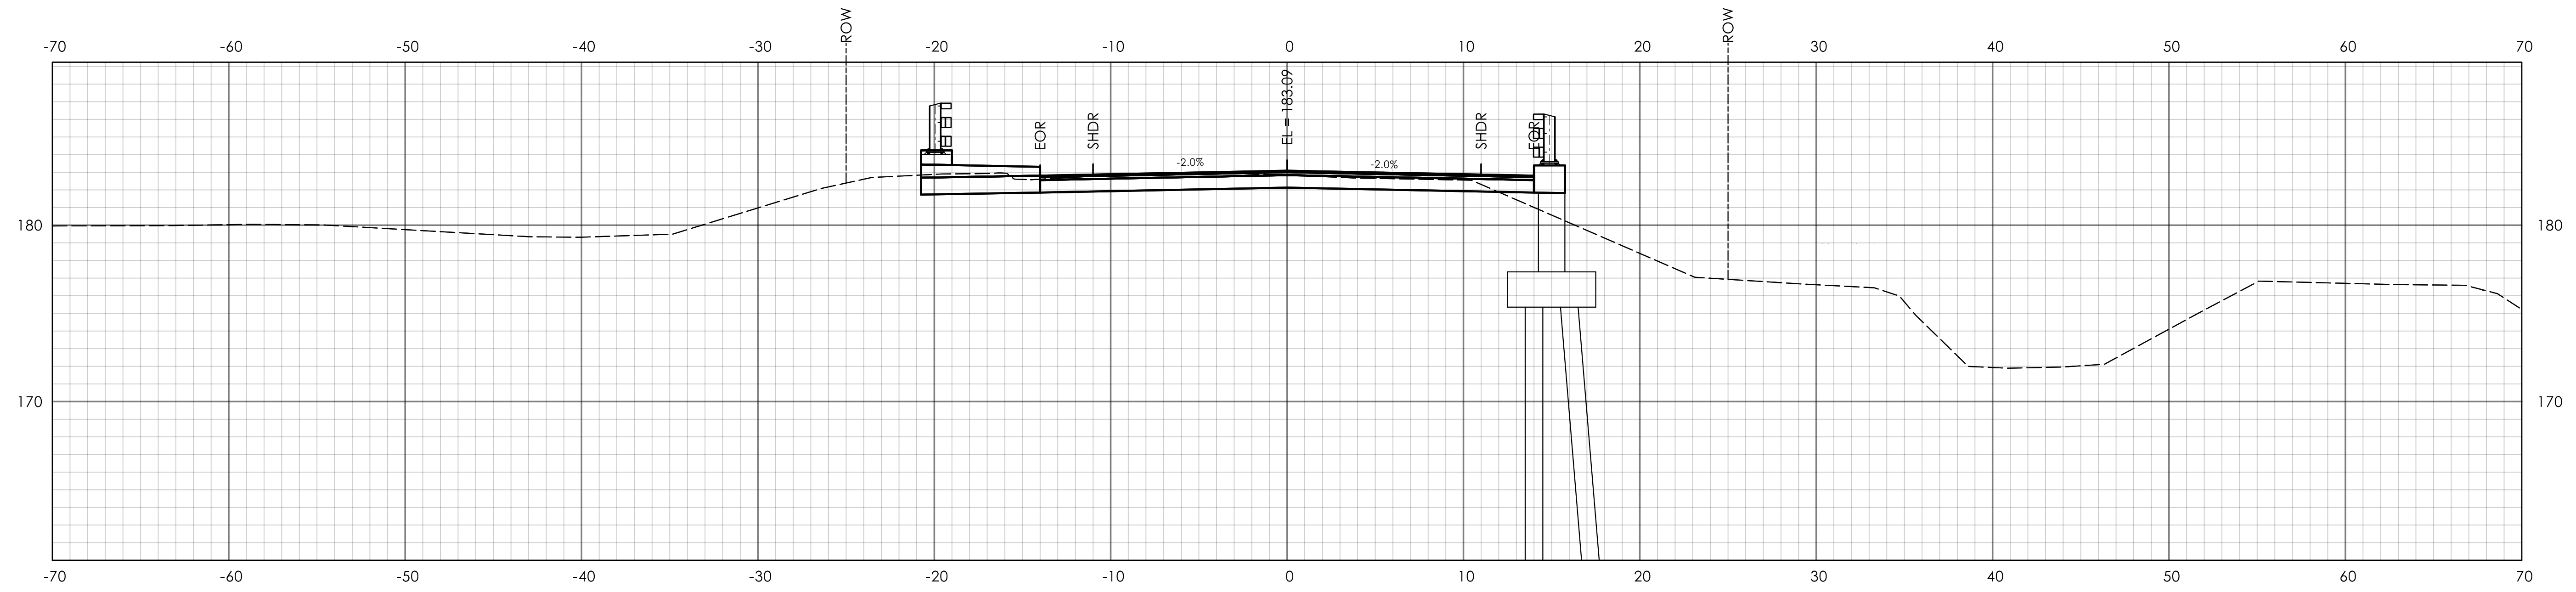

STA. 15+50.00

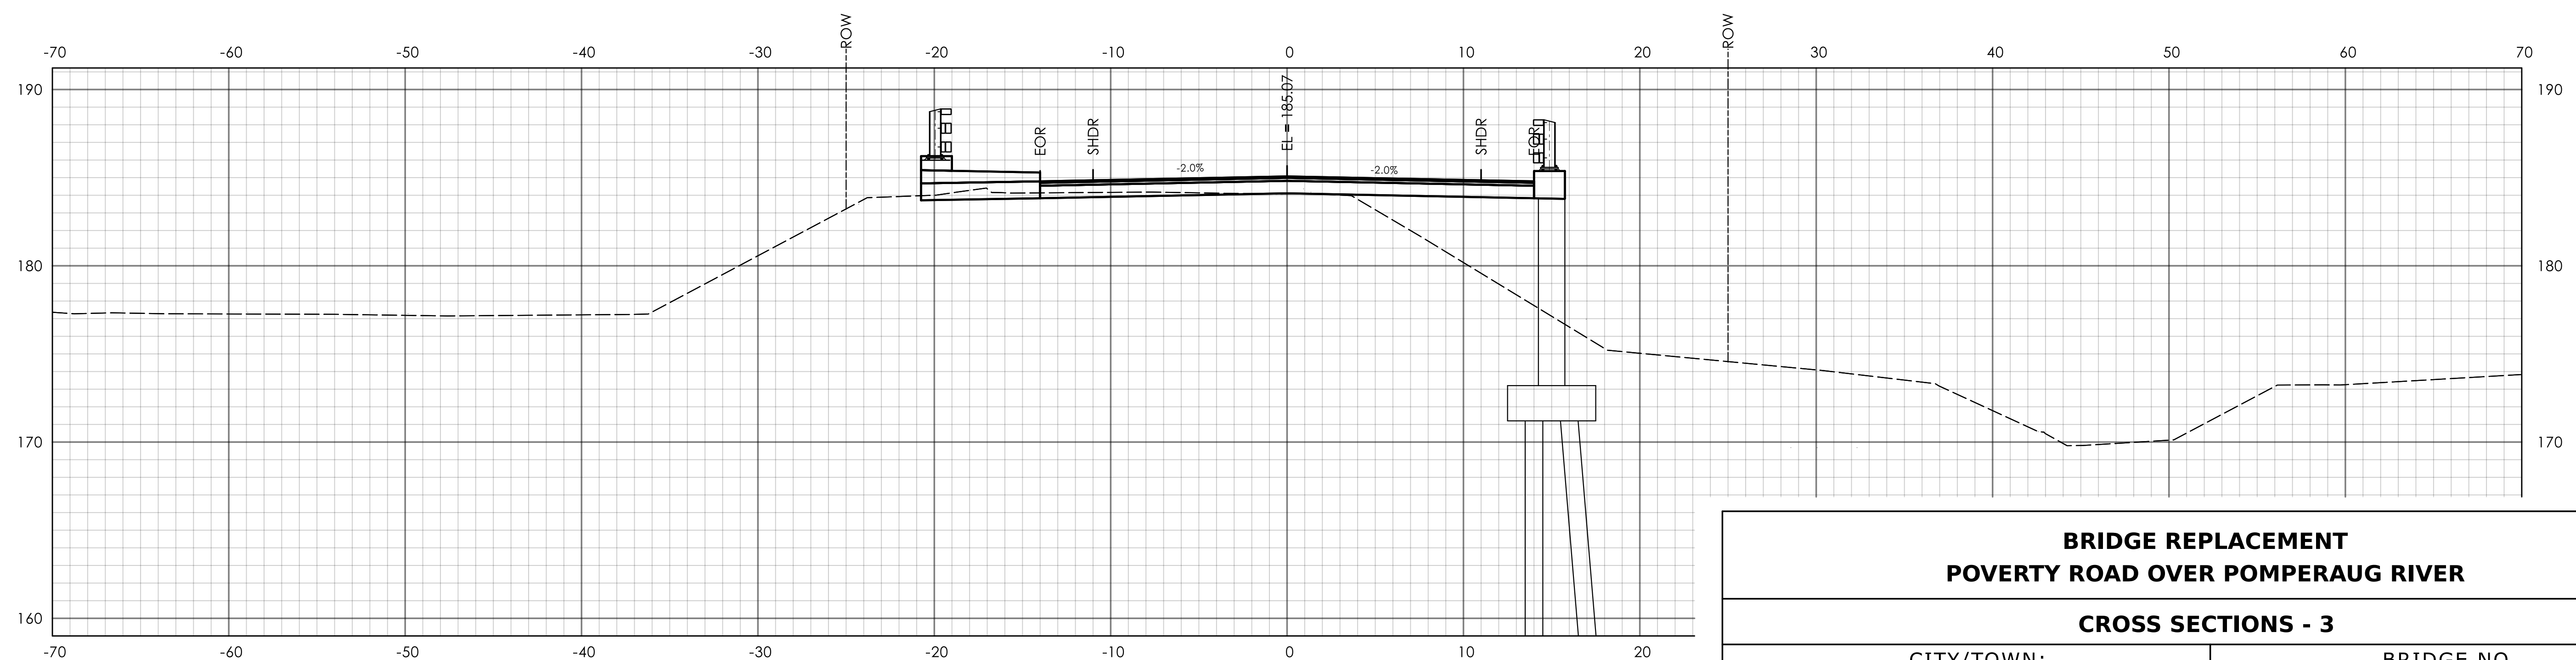

STA. 15+00.00

BRIDGE REPLACEMENT POVERTY ROAD OVER POMPERAUG RIVER	
CROSS SECTIONS - 3	
CITY/TOWN: SOUTHURY	BRIDGE NO. 05029
STATE PROJECT NO.: 0130-0192	DATE: 1/13/2024



BRIDGE NO. 05029



4 min
1.5 miles

**POVERTY ROAD OVER POMPERAUG RIVER
DETOUR MAP**

TOWN:
SOUTHBURY

BRIDGE NO.
05029