



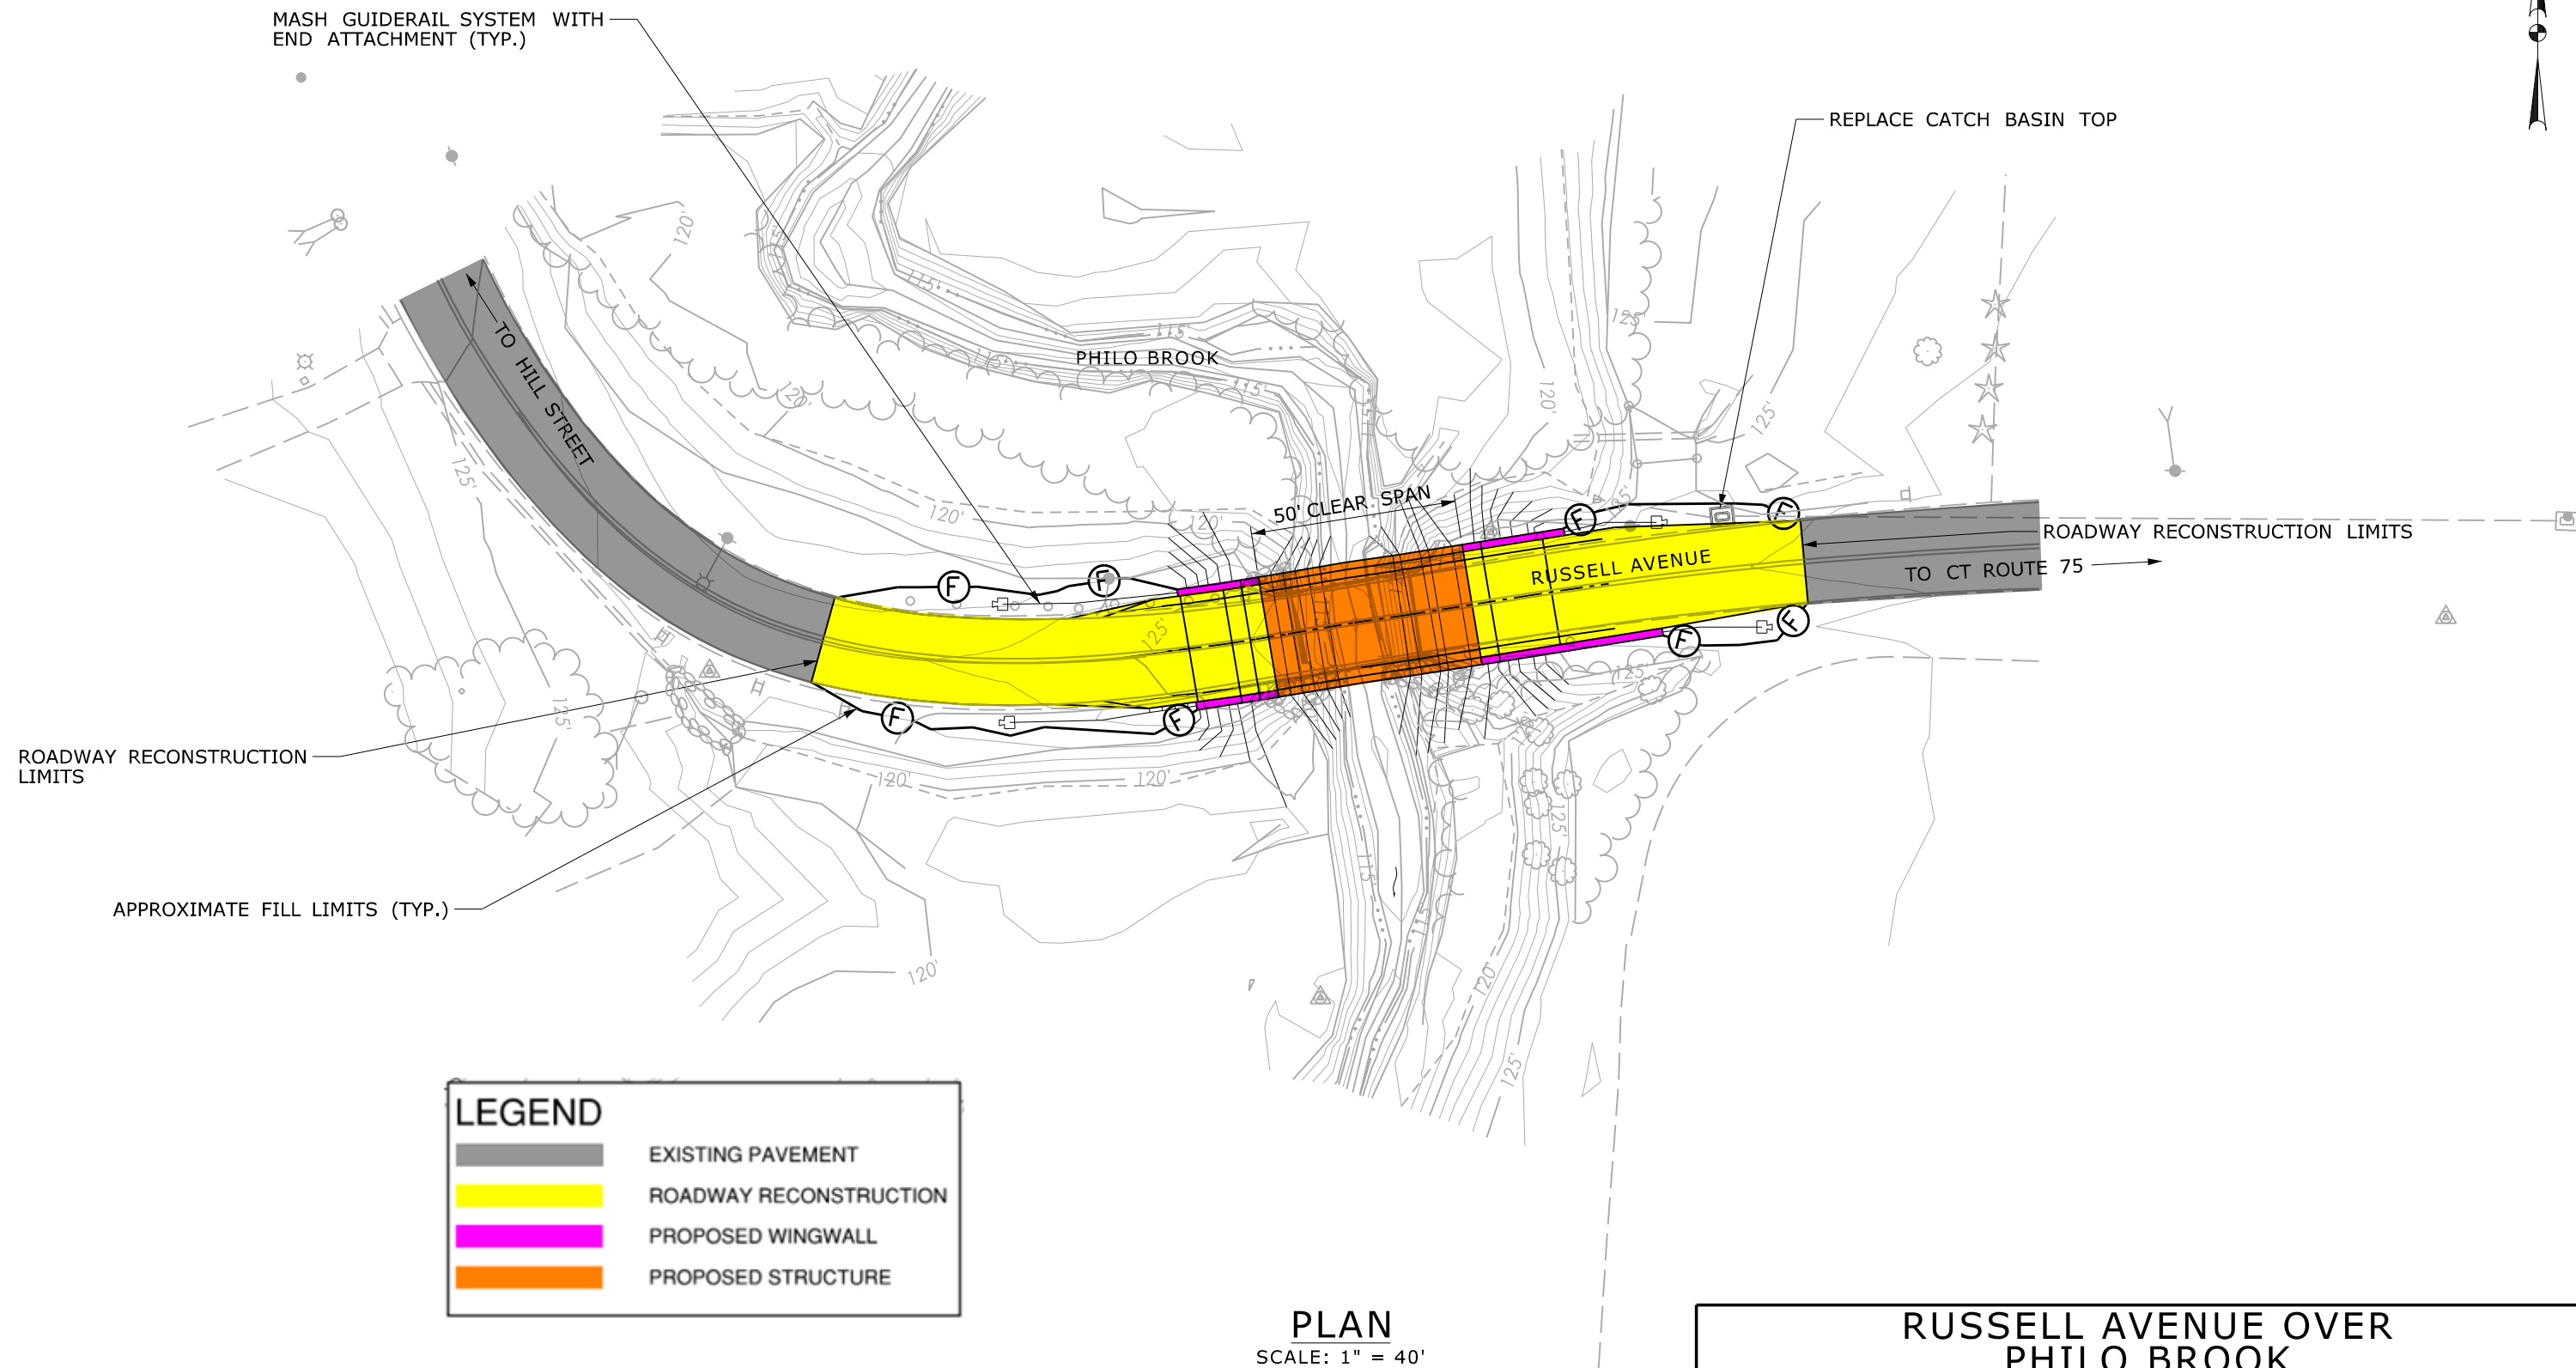

LEGEND	
	EXISTING PAVEMENT
	ROADWAY RECONSTRUCTION
	PROPOSED WINGWALL
	PROPOSED STRUCTURE

PLAN
SCALE: 1" = 40'


RUSSELL AVENUE OVER PHILO BROOK	
PROPOSED ALTERNATIVE B	
CITY/TOWN: SUFFIELD	BRIDGE NO. 04569
STATE PROJECT NO.: 0139-0116	DATE: 5/16/2025

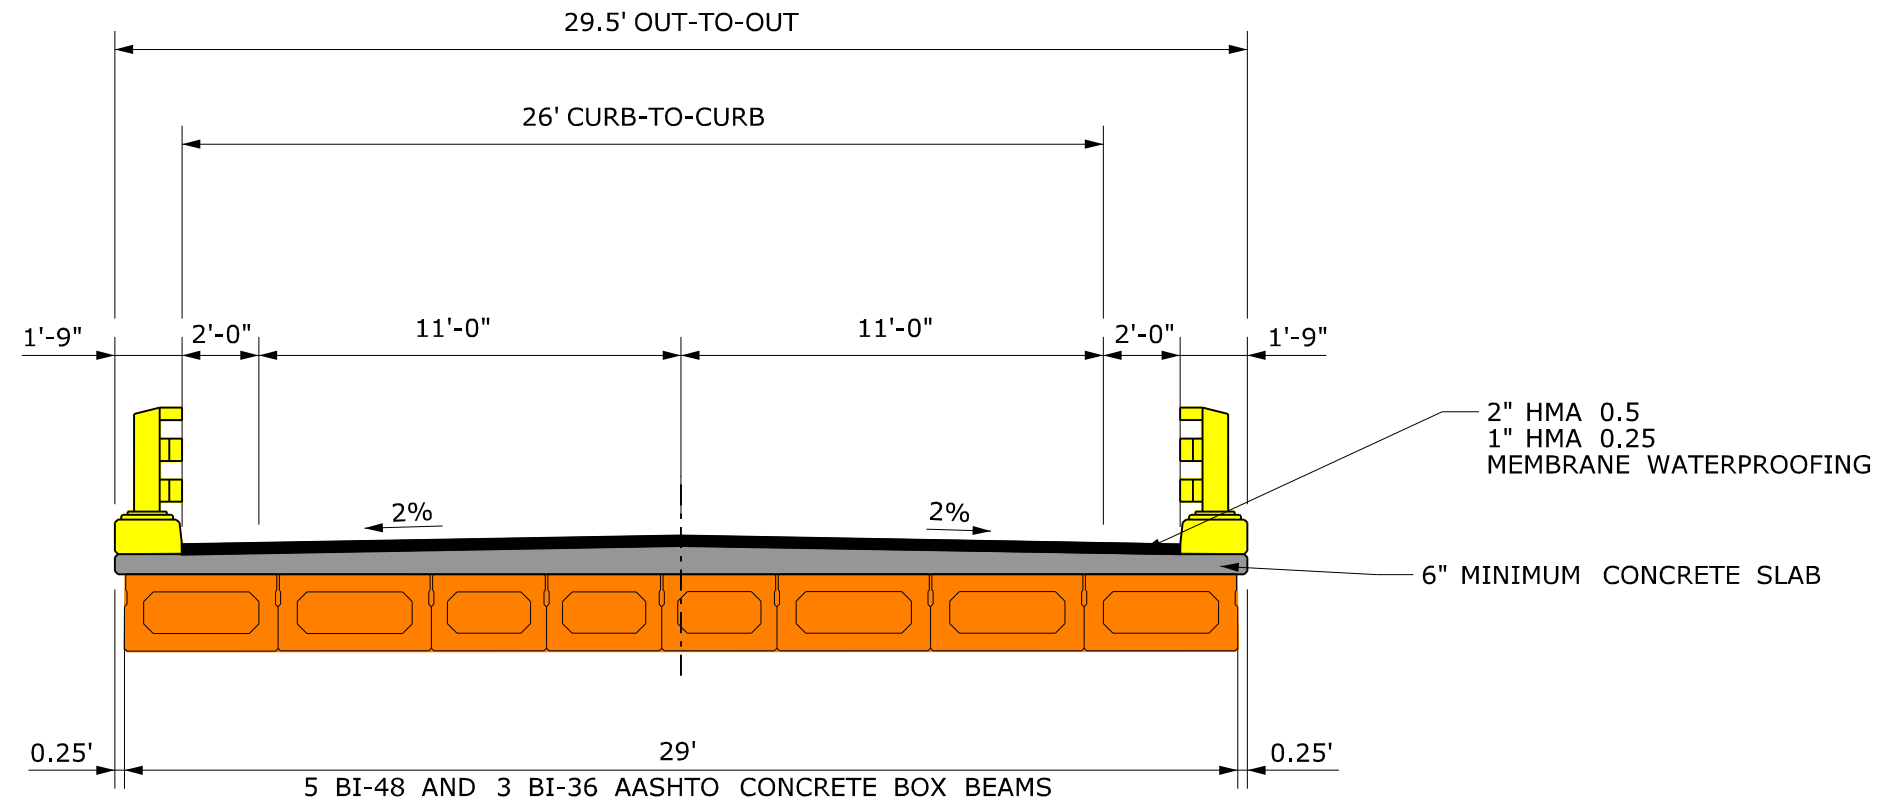

LEGEND	
	PROPOSED SHEAR SLAB
	PROPOSED RAILING
	BITUMINOUS CONCRETE OVERLAY
	PROPOSED AASHTO CONCRETE BOX BEAMS

SECTION
SCALE: 1" = 5'


RUSSELL AVENUE OVER PHILO BROOK	
PROPOSED ALTERNATIVE B	
CITY/TOWN: SUFFIELD	BRIDGE NO. 04569
STATE PROJECT NO.: 0139-0116	DATE: 5/15/2025

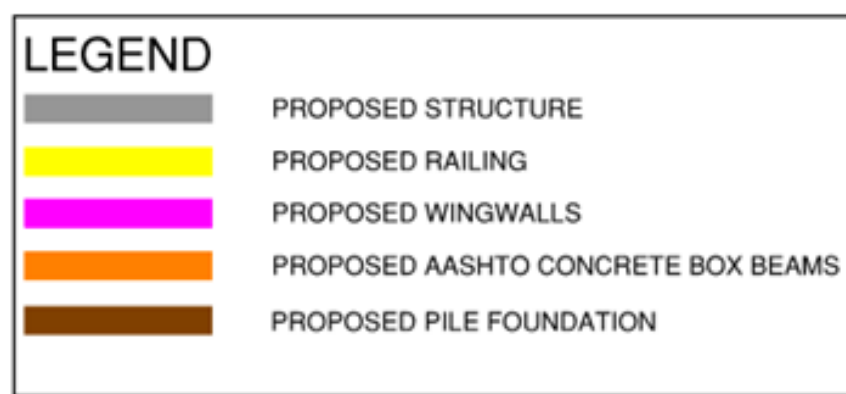

RUSSELL AVENUE OVER PHILO BROOK	
PROPOSED ALTERNATIVE B	
CITY/TOWN: SUFFIELD	BRIDGE NO. 04569
STATE PROJECT NO.: 0139-0116	DATE: 5/16/2025

REV.	DATE	REVISION DESCRIPTION

SIGNATURE BLOCK:	
DESIGNER/DRAFTER: ETJ	CHECKED BY: ABC

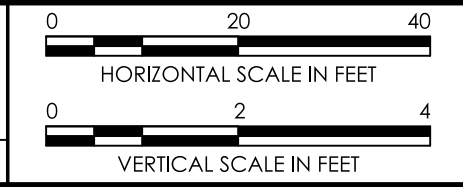

PROJECT TITLE:	BRIDGE 4569
----------------	-------------

TOWN(S):	SUFFIELD
----------	----------

DRAWING TITLE:

PROJECT NO.:	DRAWING NO.:
0139-0116	Profile 1
SHEET NO.:	

