


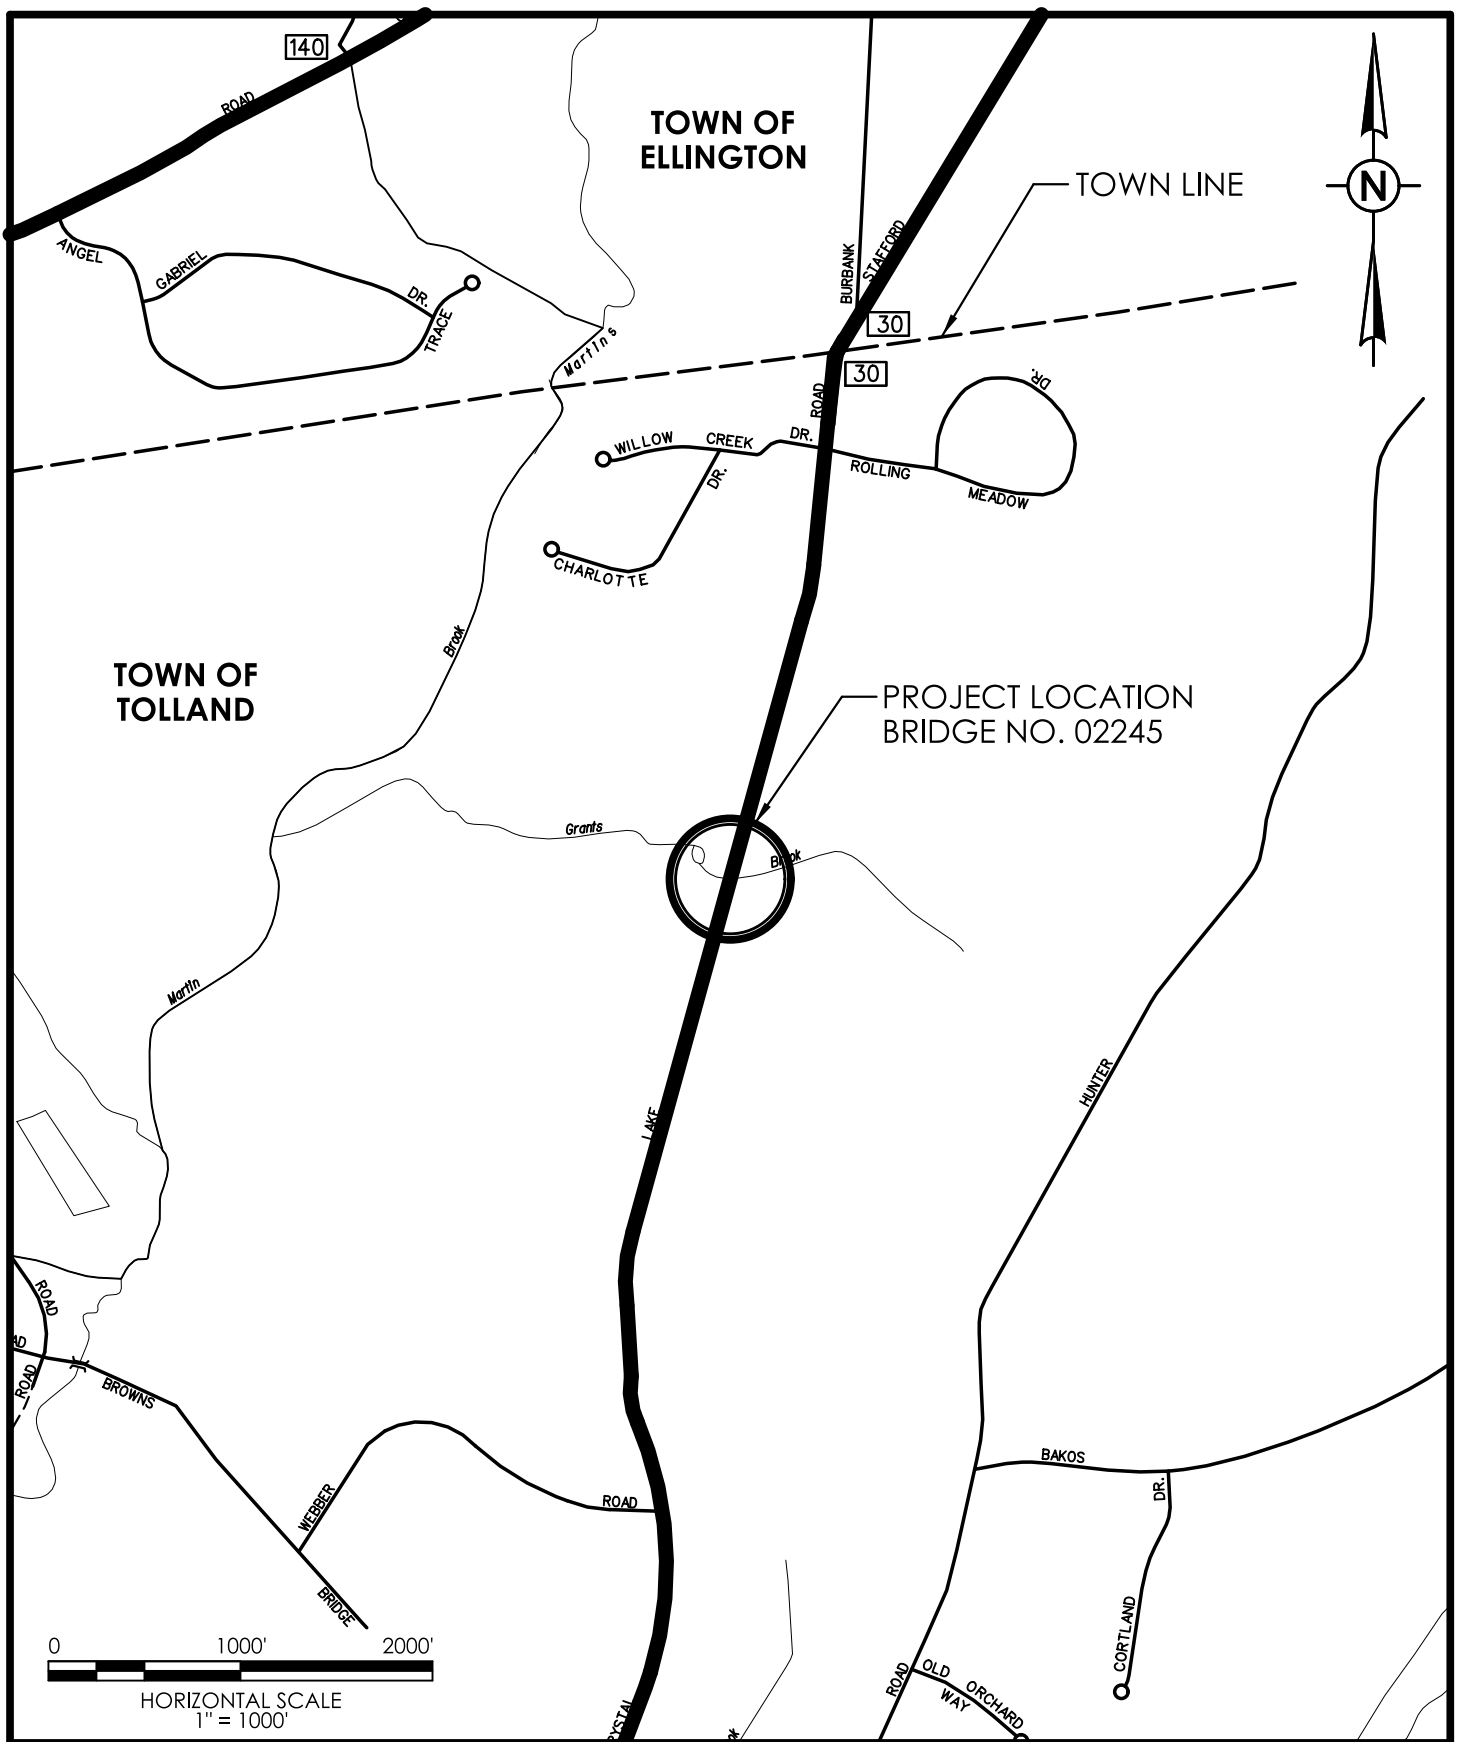

ARCHITECTURE
ENGINEERING
ENVIRONMENTAL
LAND SURVEYING

Companies

LOCATION PLAN
BRIDGE NO. 02245
ROUTE 30 OVER GRANTS BROOK
TOLLAND, CONNECTICUT

DESIGNER	J.A.T
DRAFTER	J.A.T
REVIEWER	W.G.M
SCALE	1" = 1000'
PROJECT NO.	0142-0153
DATE PLOTTED	7/21/2026

FIG-01