


STATE PROJECT NO. 0152-0163

LANE RECONFIGURATIONS ON ROUTE 32 AT OLD NORWICH ROAD AND SR 693 TOWN OF WATERFORD

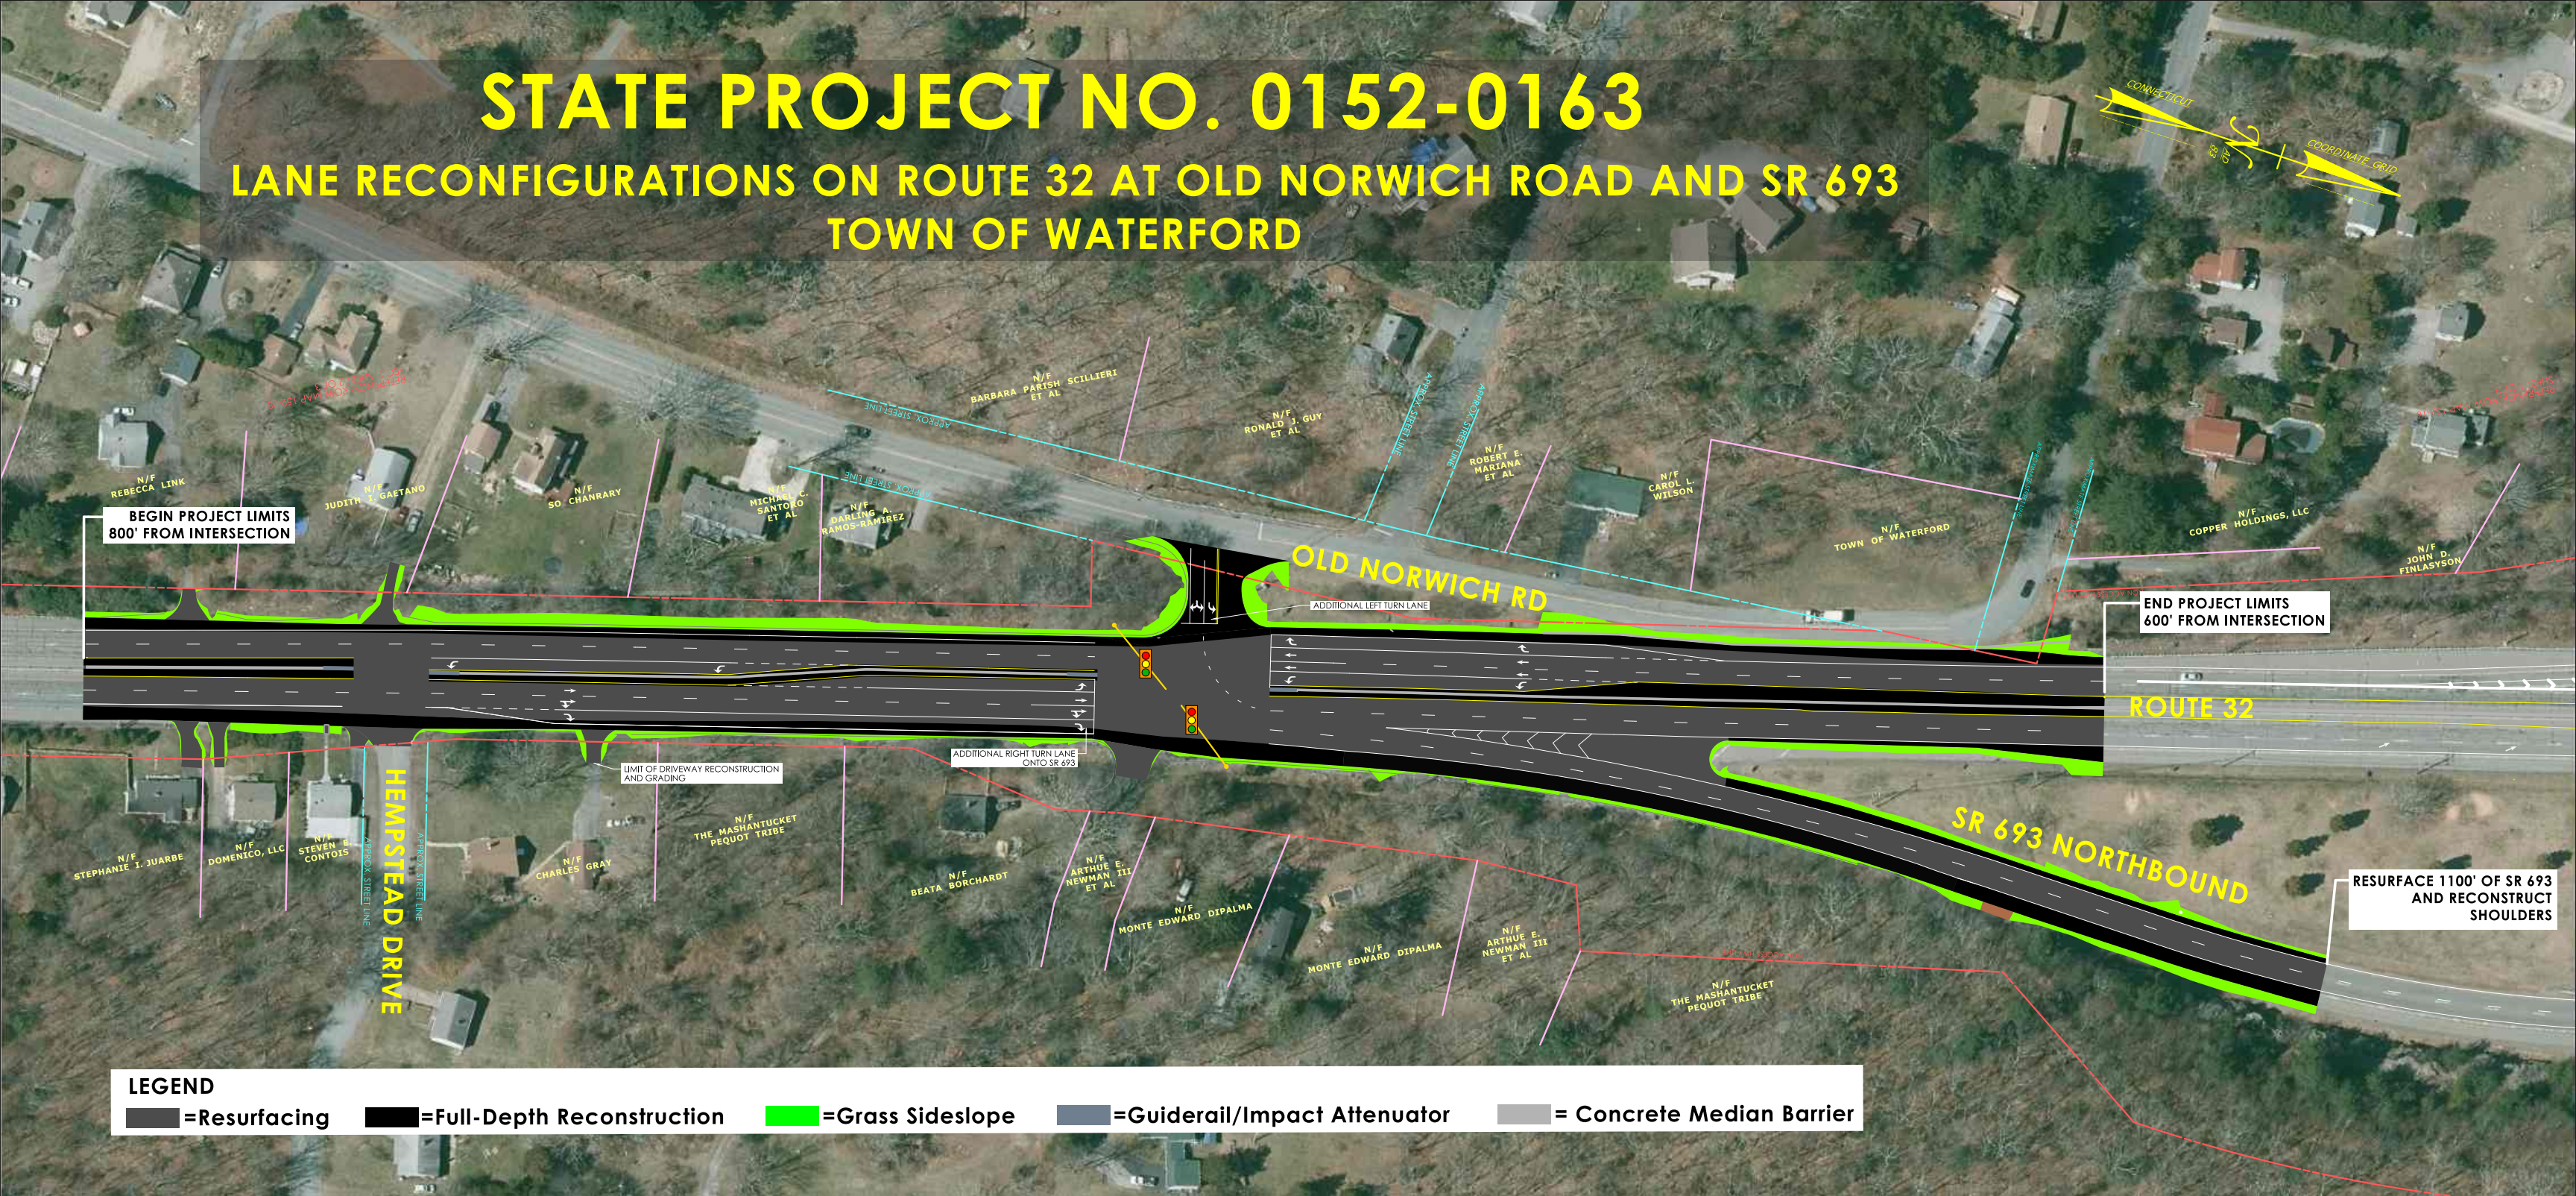

BEGIN PROJECT LIMITS
800' FROM INTERSECTION

END PROJECT LIMITS
600' FROM INTERSECTION

OLD NORWICH RD

ROUTE 32

SR 693 NORTHBOUND

RESURFACE 1100' OF SR 693
AND RECONSTRUCT
SHOULDERS

LEGEND

- =Resurfacing
- =Full-Depth Reconstruction
- =Grass Sideslope
- =Guiderail/Impact Attenuator
- = Concrete Median Barrier