



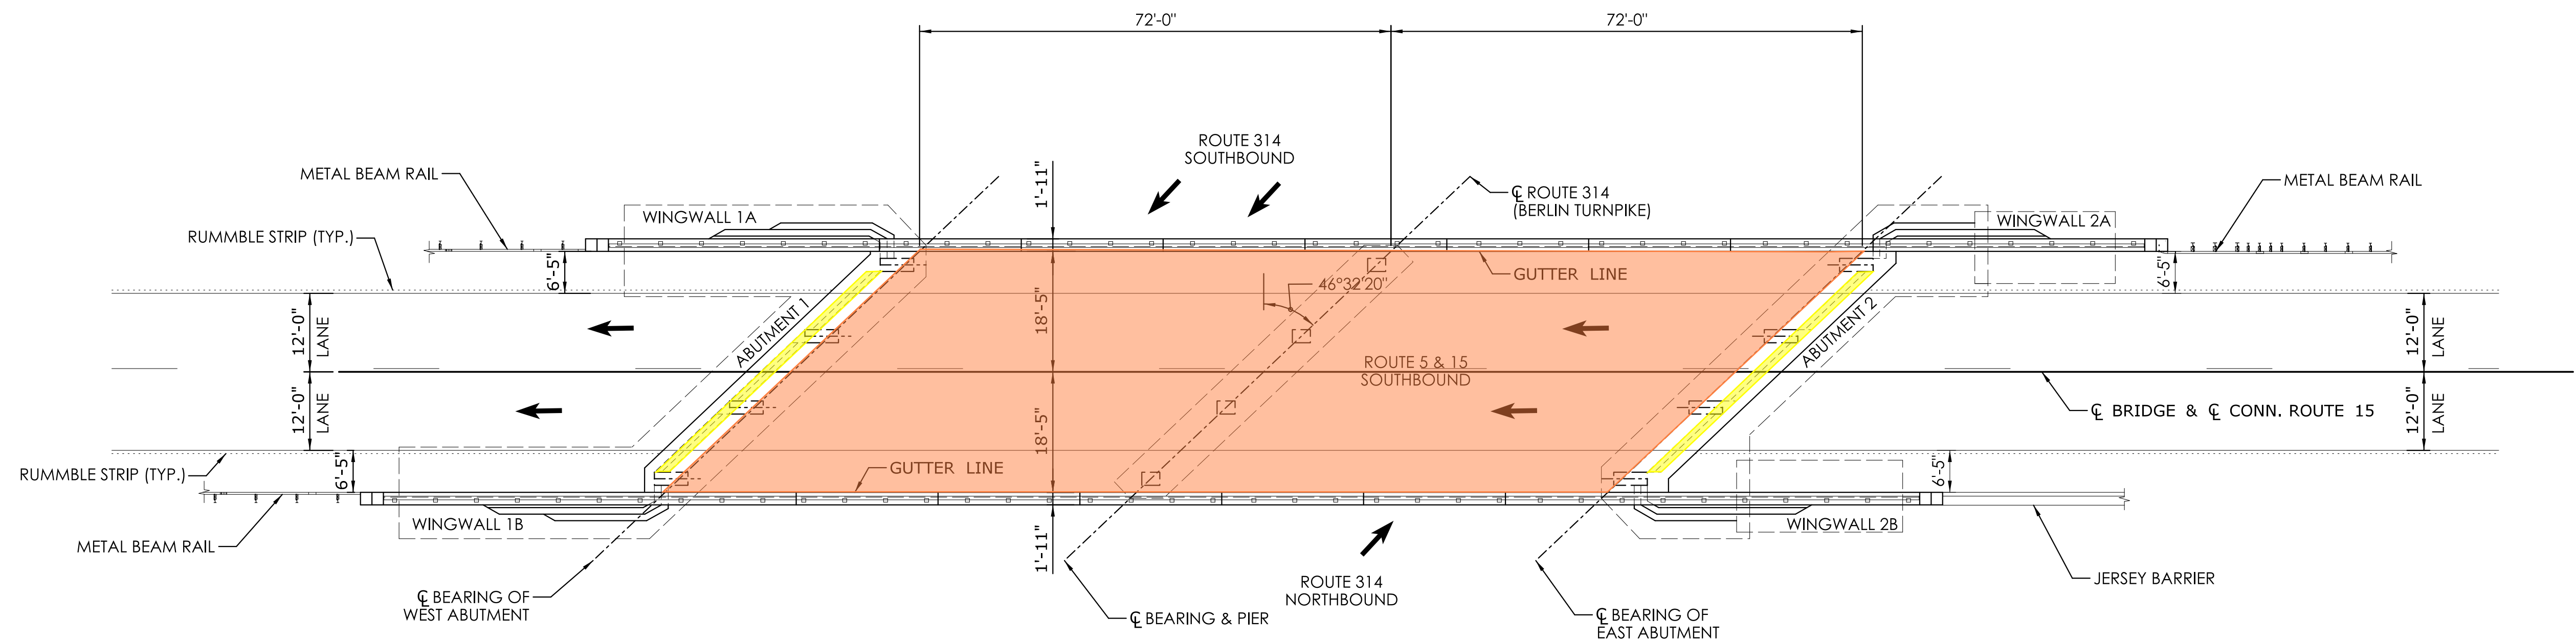

GENERAL PLAN
SCALE: 1" = 15'

- bridge joint replacement
- (SPMO) strip, patch, membrane, overlay
- refacing abutment concrete
- metallizing bridge steel
- blast clean and paint bearings

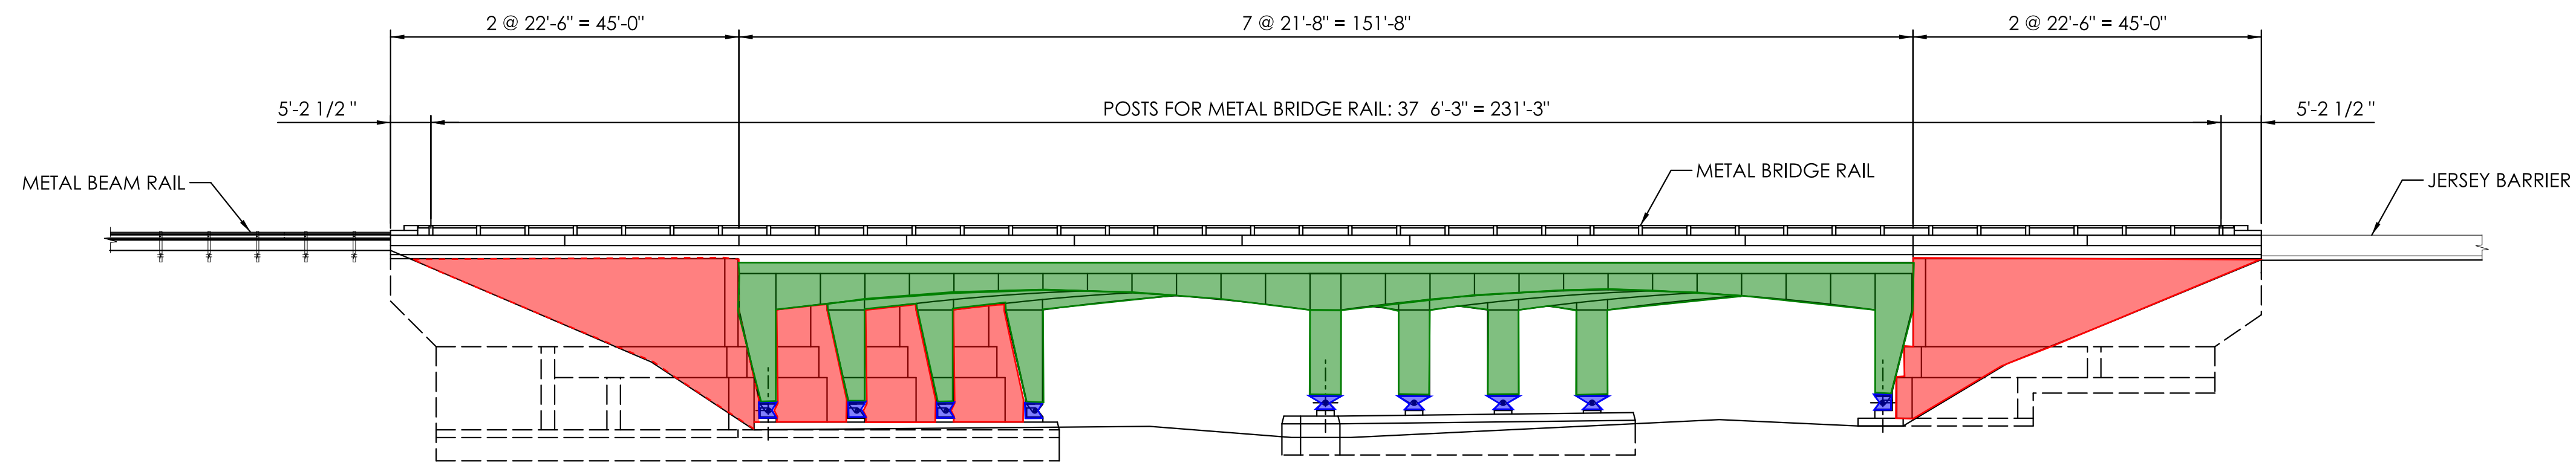


EXISTING ELEVATION
SCALE: 1" = 15'



REV.	DATE	REVISION DESCRIPTION

REHABILITATION STUDY REPORT

DESIGNER/DRAFTER: RAC
CHECKED BY:
LASTED SAVED BY: 7380
FILE NAME: V:\Projects\ANY\K5\067838.STA\br00448\06_Project_Data\Other\bridge.dgn\SB_CP_00448_PLAN_ELEV.dgn
PLOTTED DATE: 1/8/2024

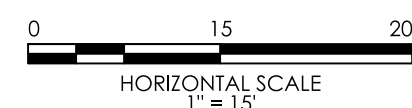

SIGNATURE/
BLOCK:

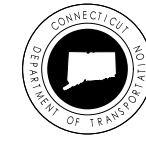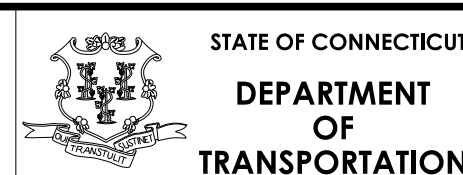PROJECT NUMBER:
PROJECT DESCRIPTION:
TOWN(S):
DRAWING TITLE: EXISTING GENERAL PLAN AND ELEVATION

DRAWING NO.
SHEET NO.