



GENERAL PLAN
SCALE: 1" = 30'

REV.	DATE	REVISION DESCRIPTION


SIGNATURE BLOCK:		 CONNECTICUT DEPARTMENT OF TRANSPORTATION	PROJECT TITLE: REHABILITATION OF VARIOUS BRIDGES ALONG ROUTE 8 CORRIDOR	TOWN(S): HARWINTON, LITCHFIELD, & THOMASTON	DRAWING TITLE: HARWINTON - BRIDGE NOS. 01733 & 01734	PROJECT NO.: 0174-0470	DRAWING NO.: 000 SHEET NO.:
DESIGNER/DRAFTER:	CHECKED BY:						

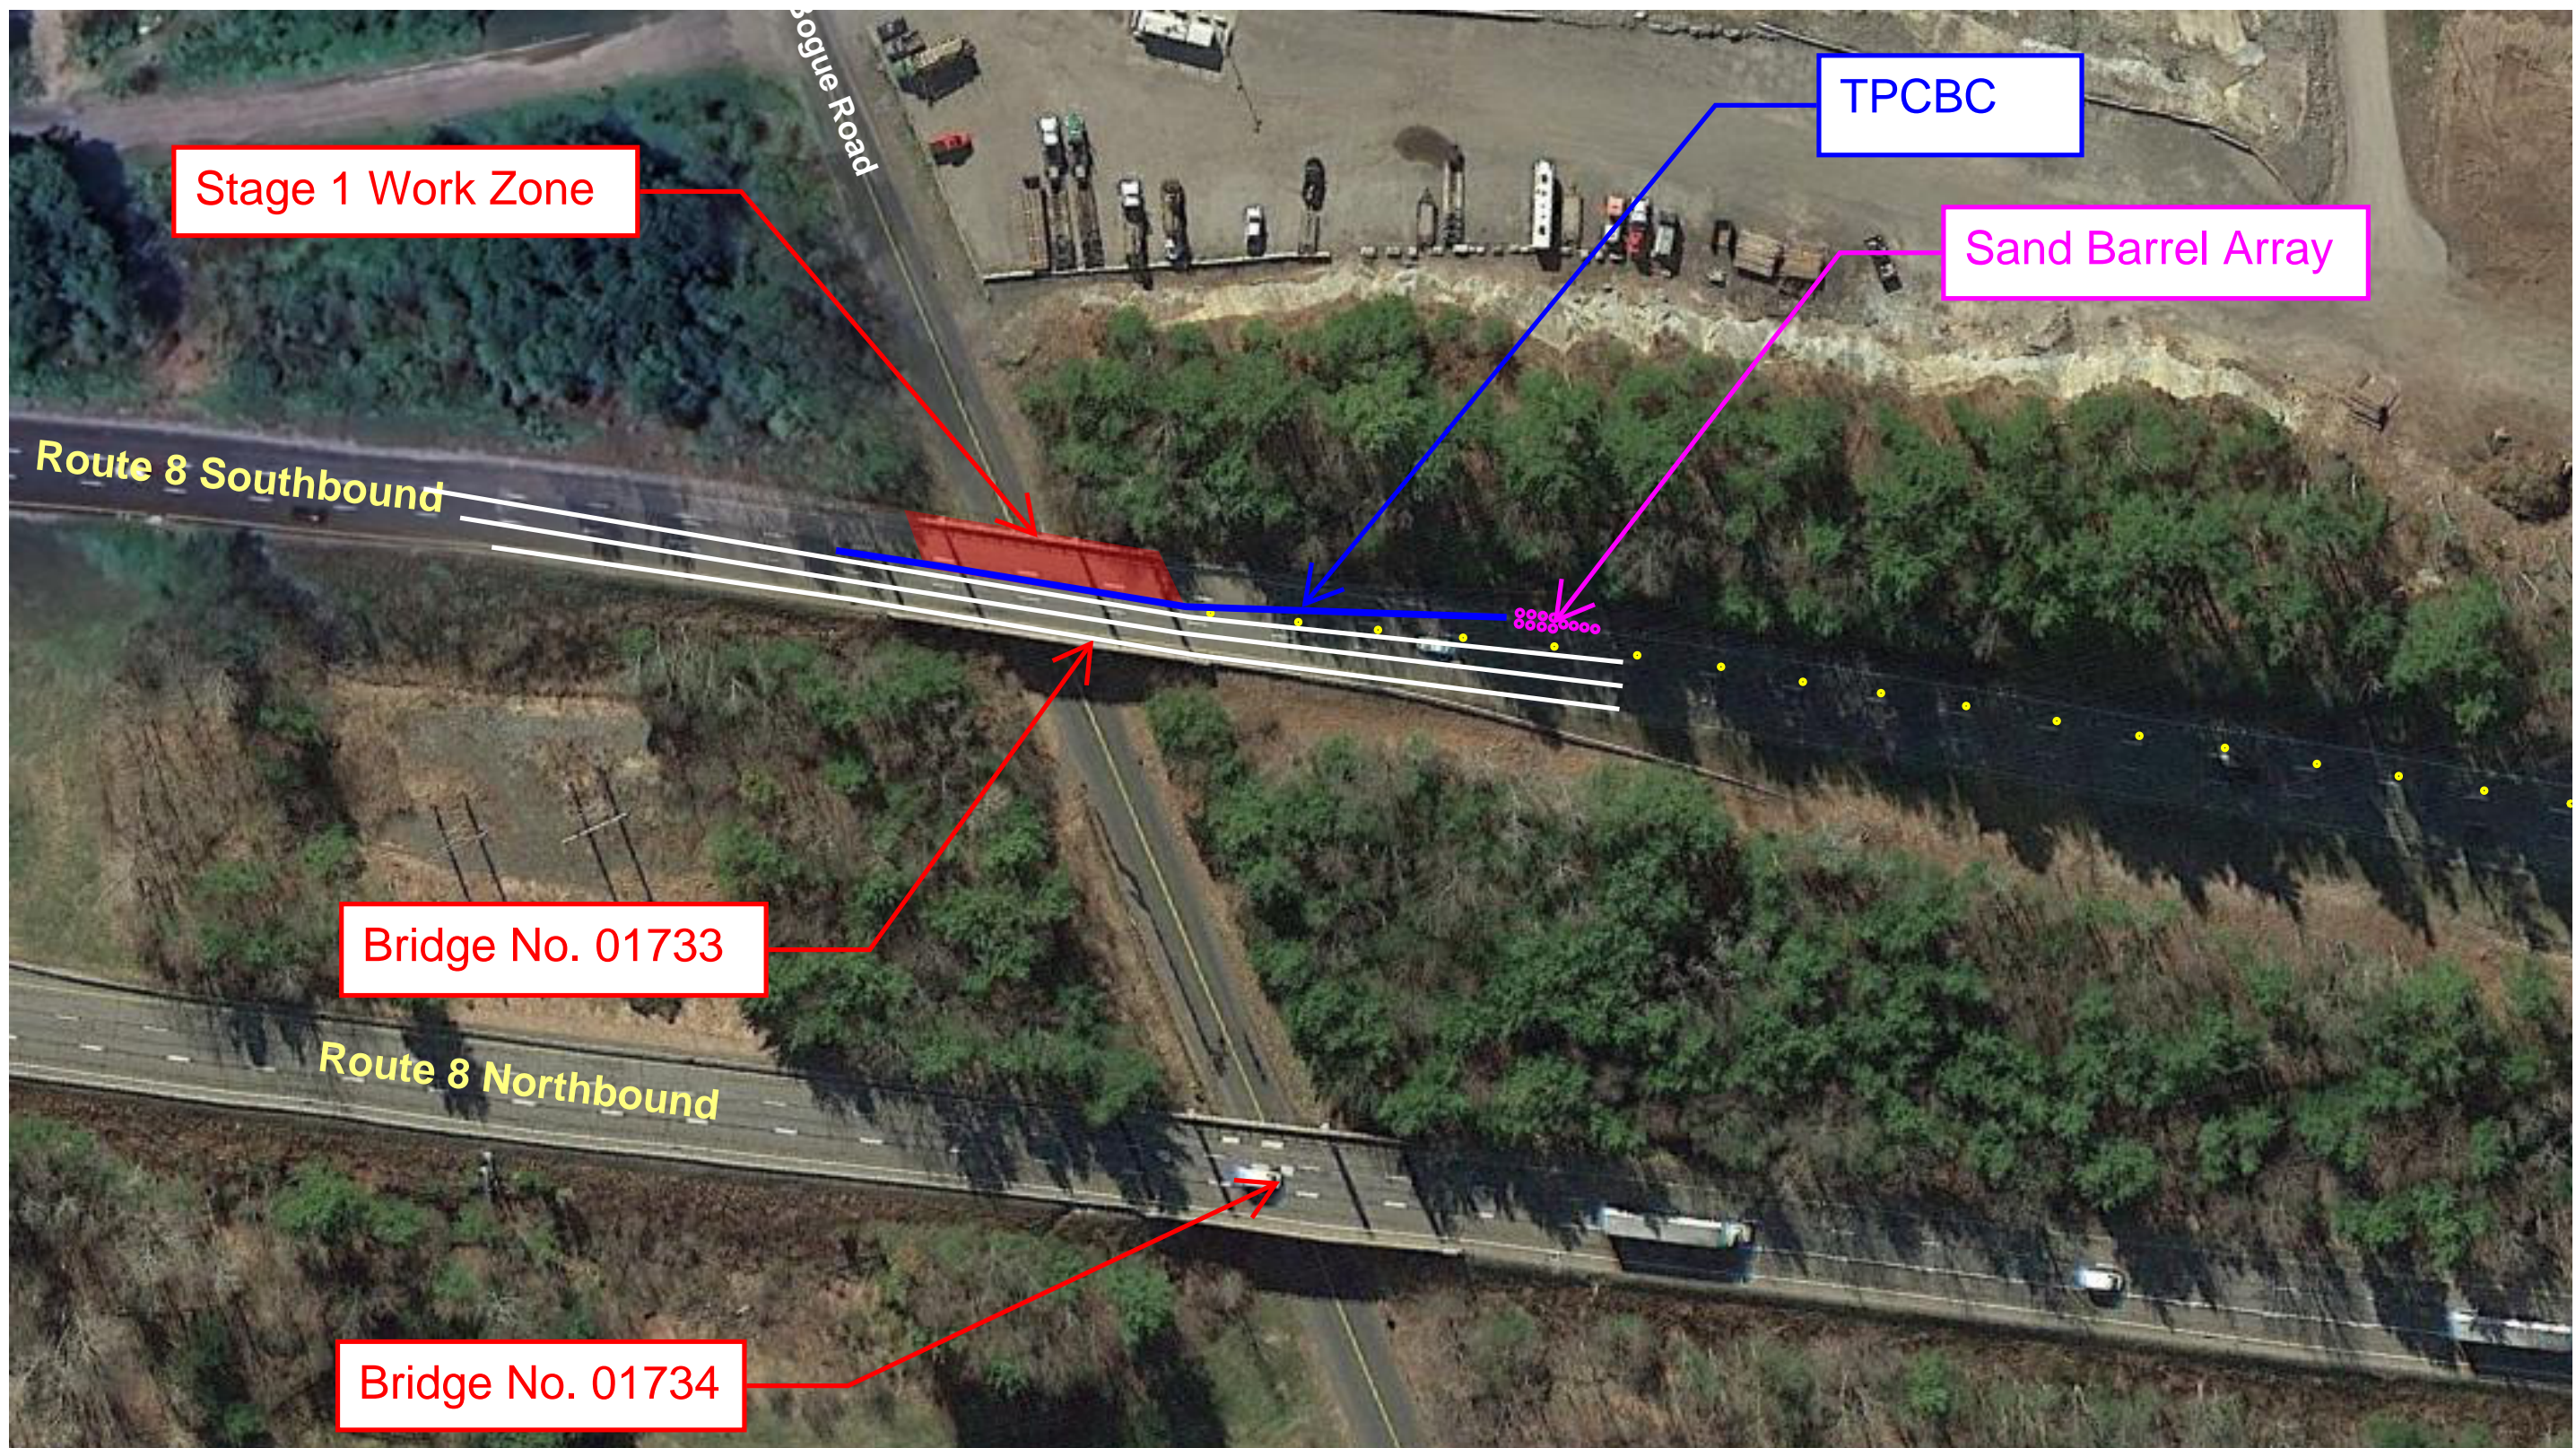


STAGE 1 PLAN
SCALE: N.T.S.

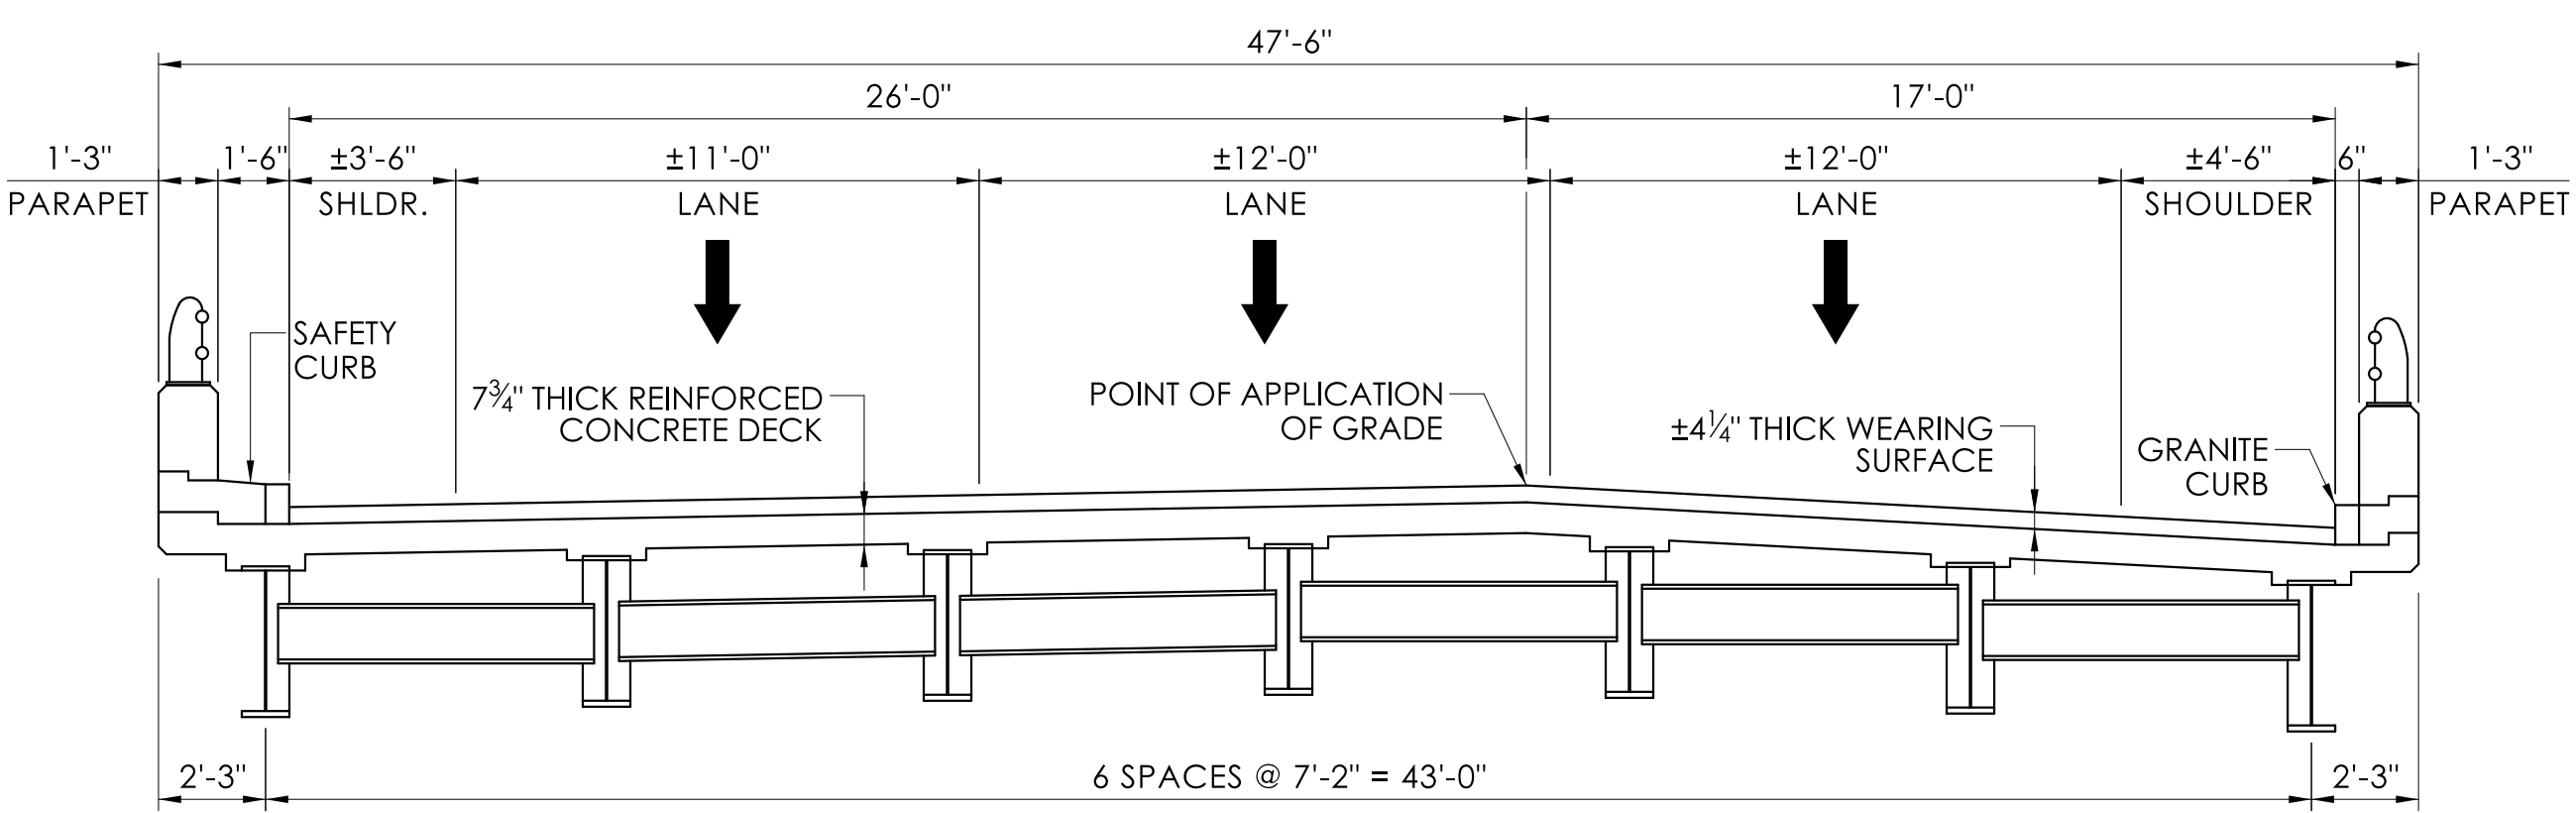


EXISTING SECTION

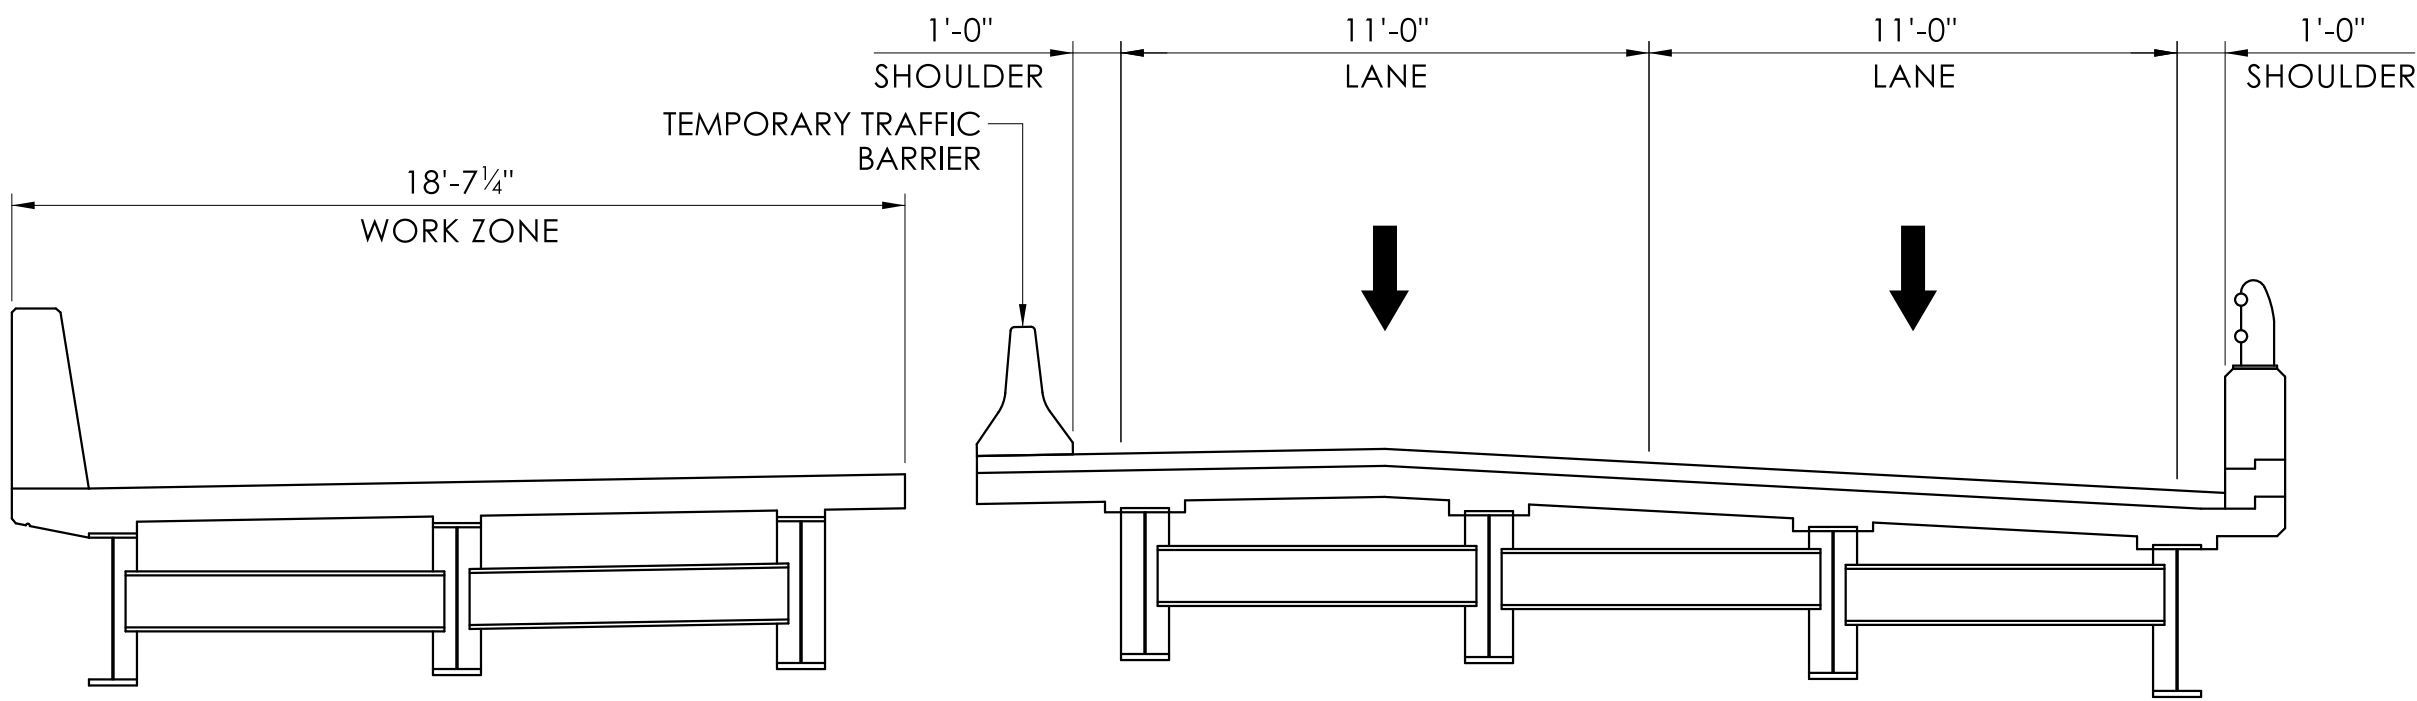

STAGE 1

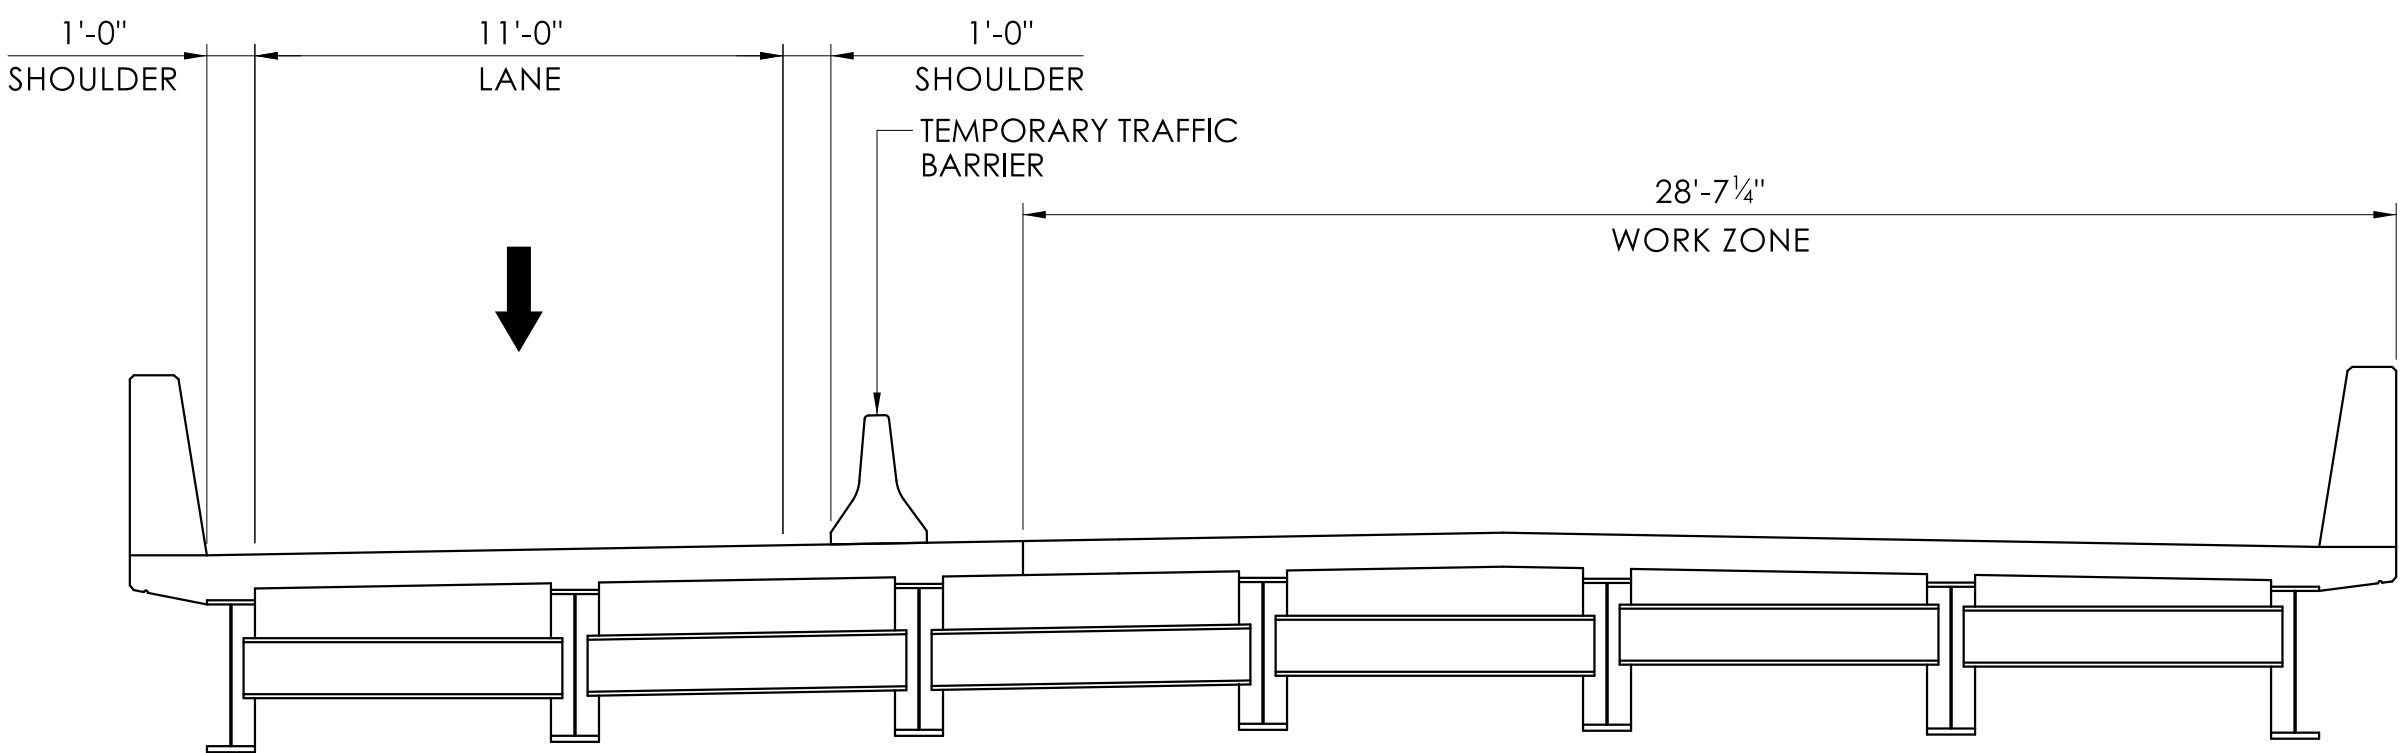


STAGE 2

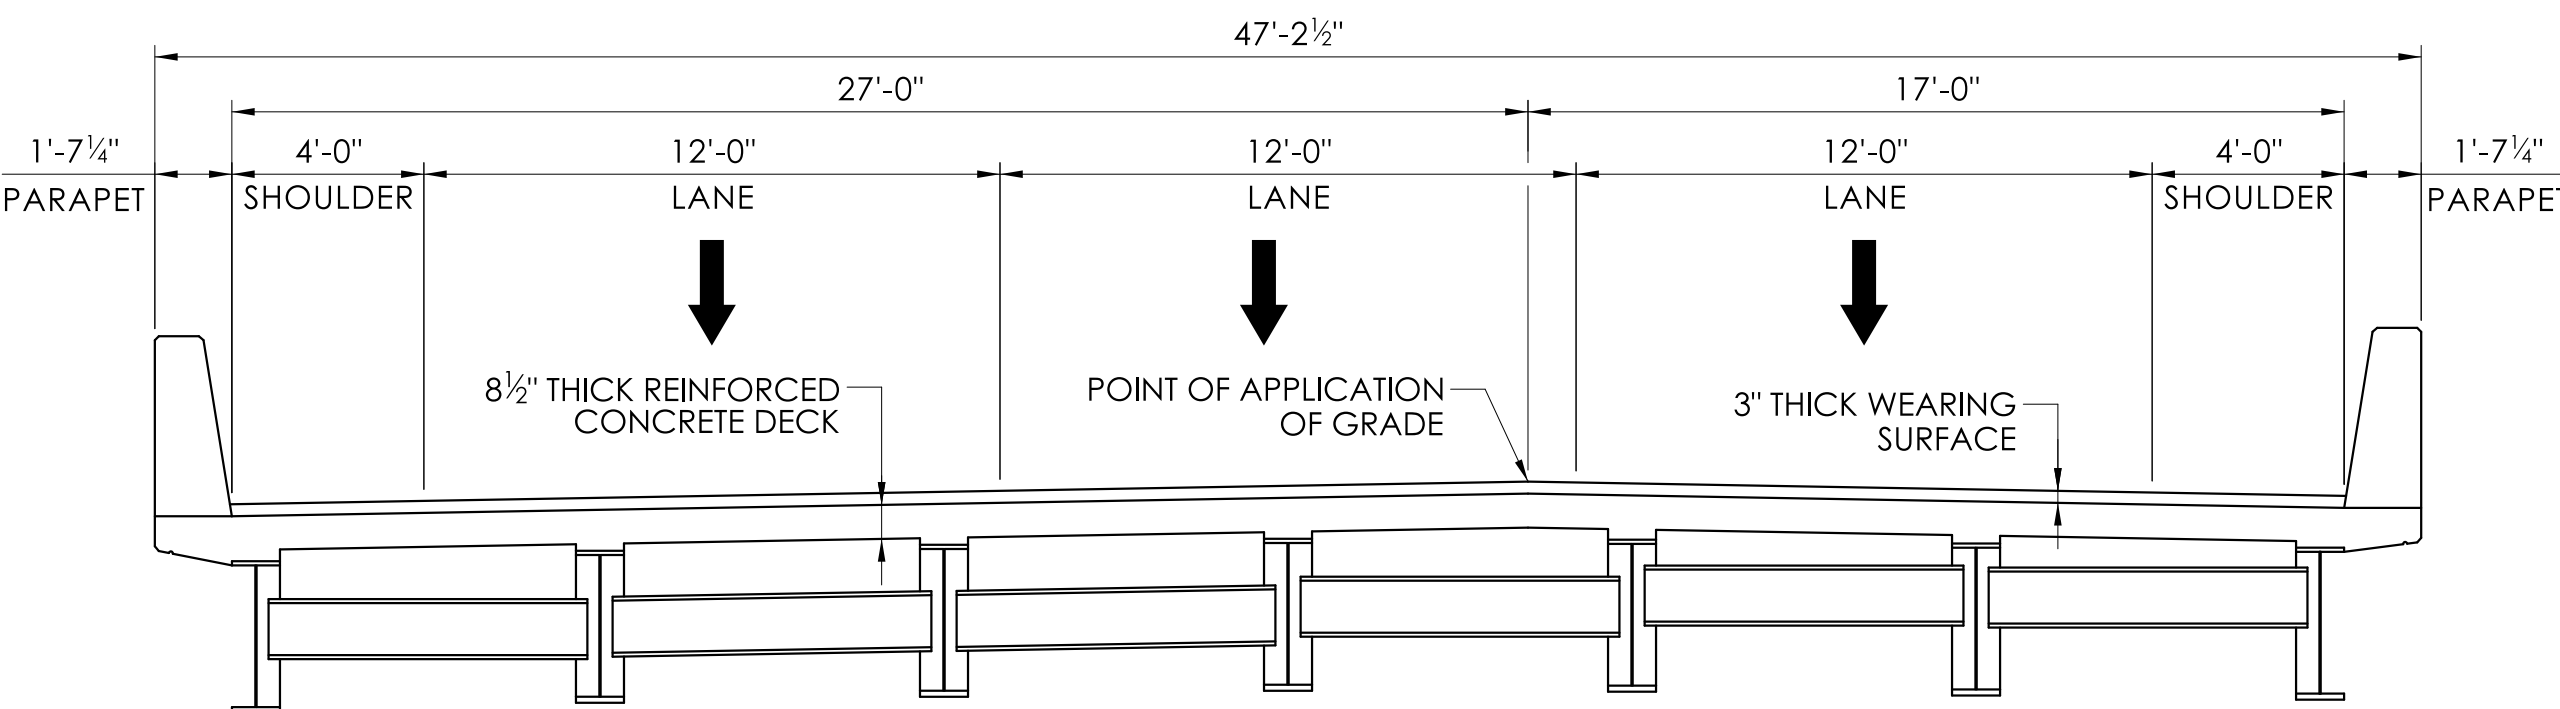


PROPOSED SECTION


BRIDGE NO. 01733 - STAGING SECTIONS
SCALE: 1/4" = 1'-0"

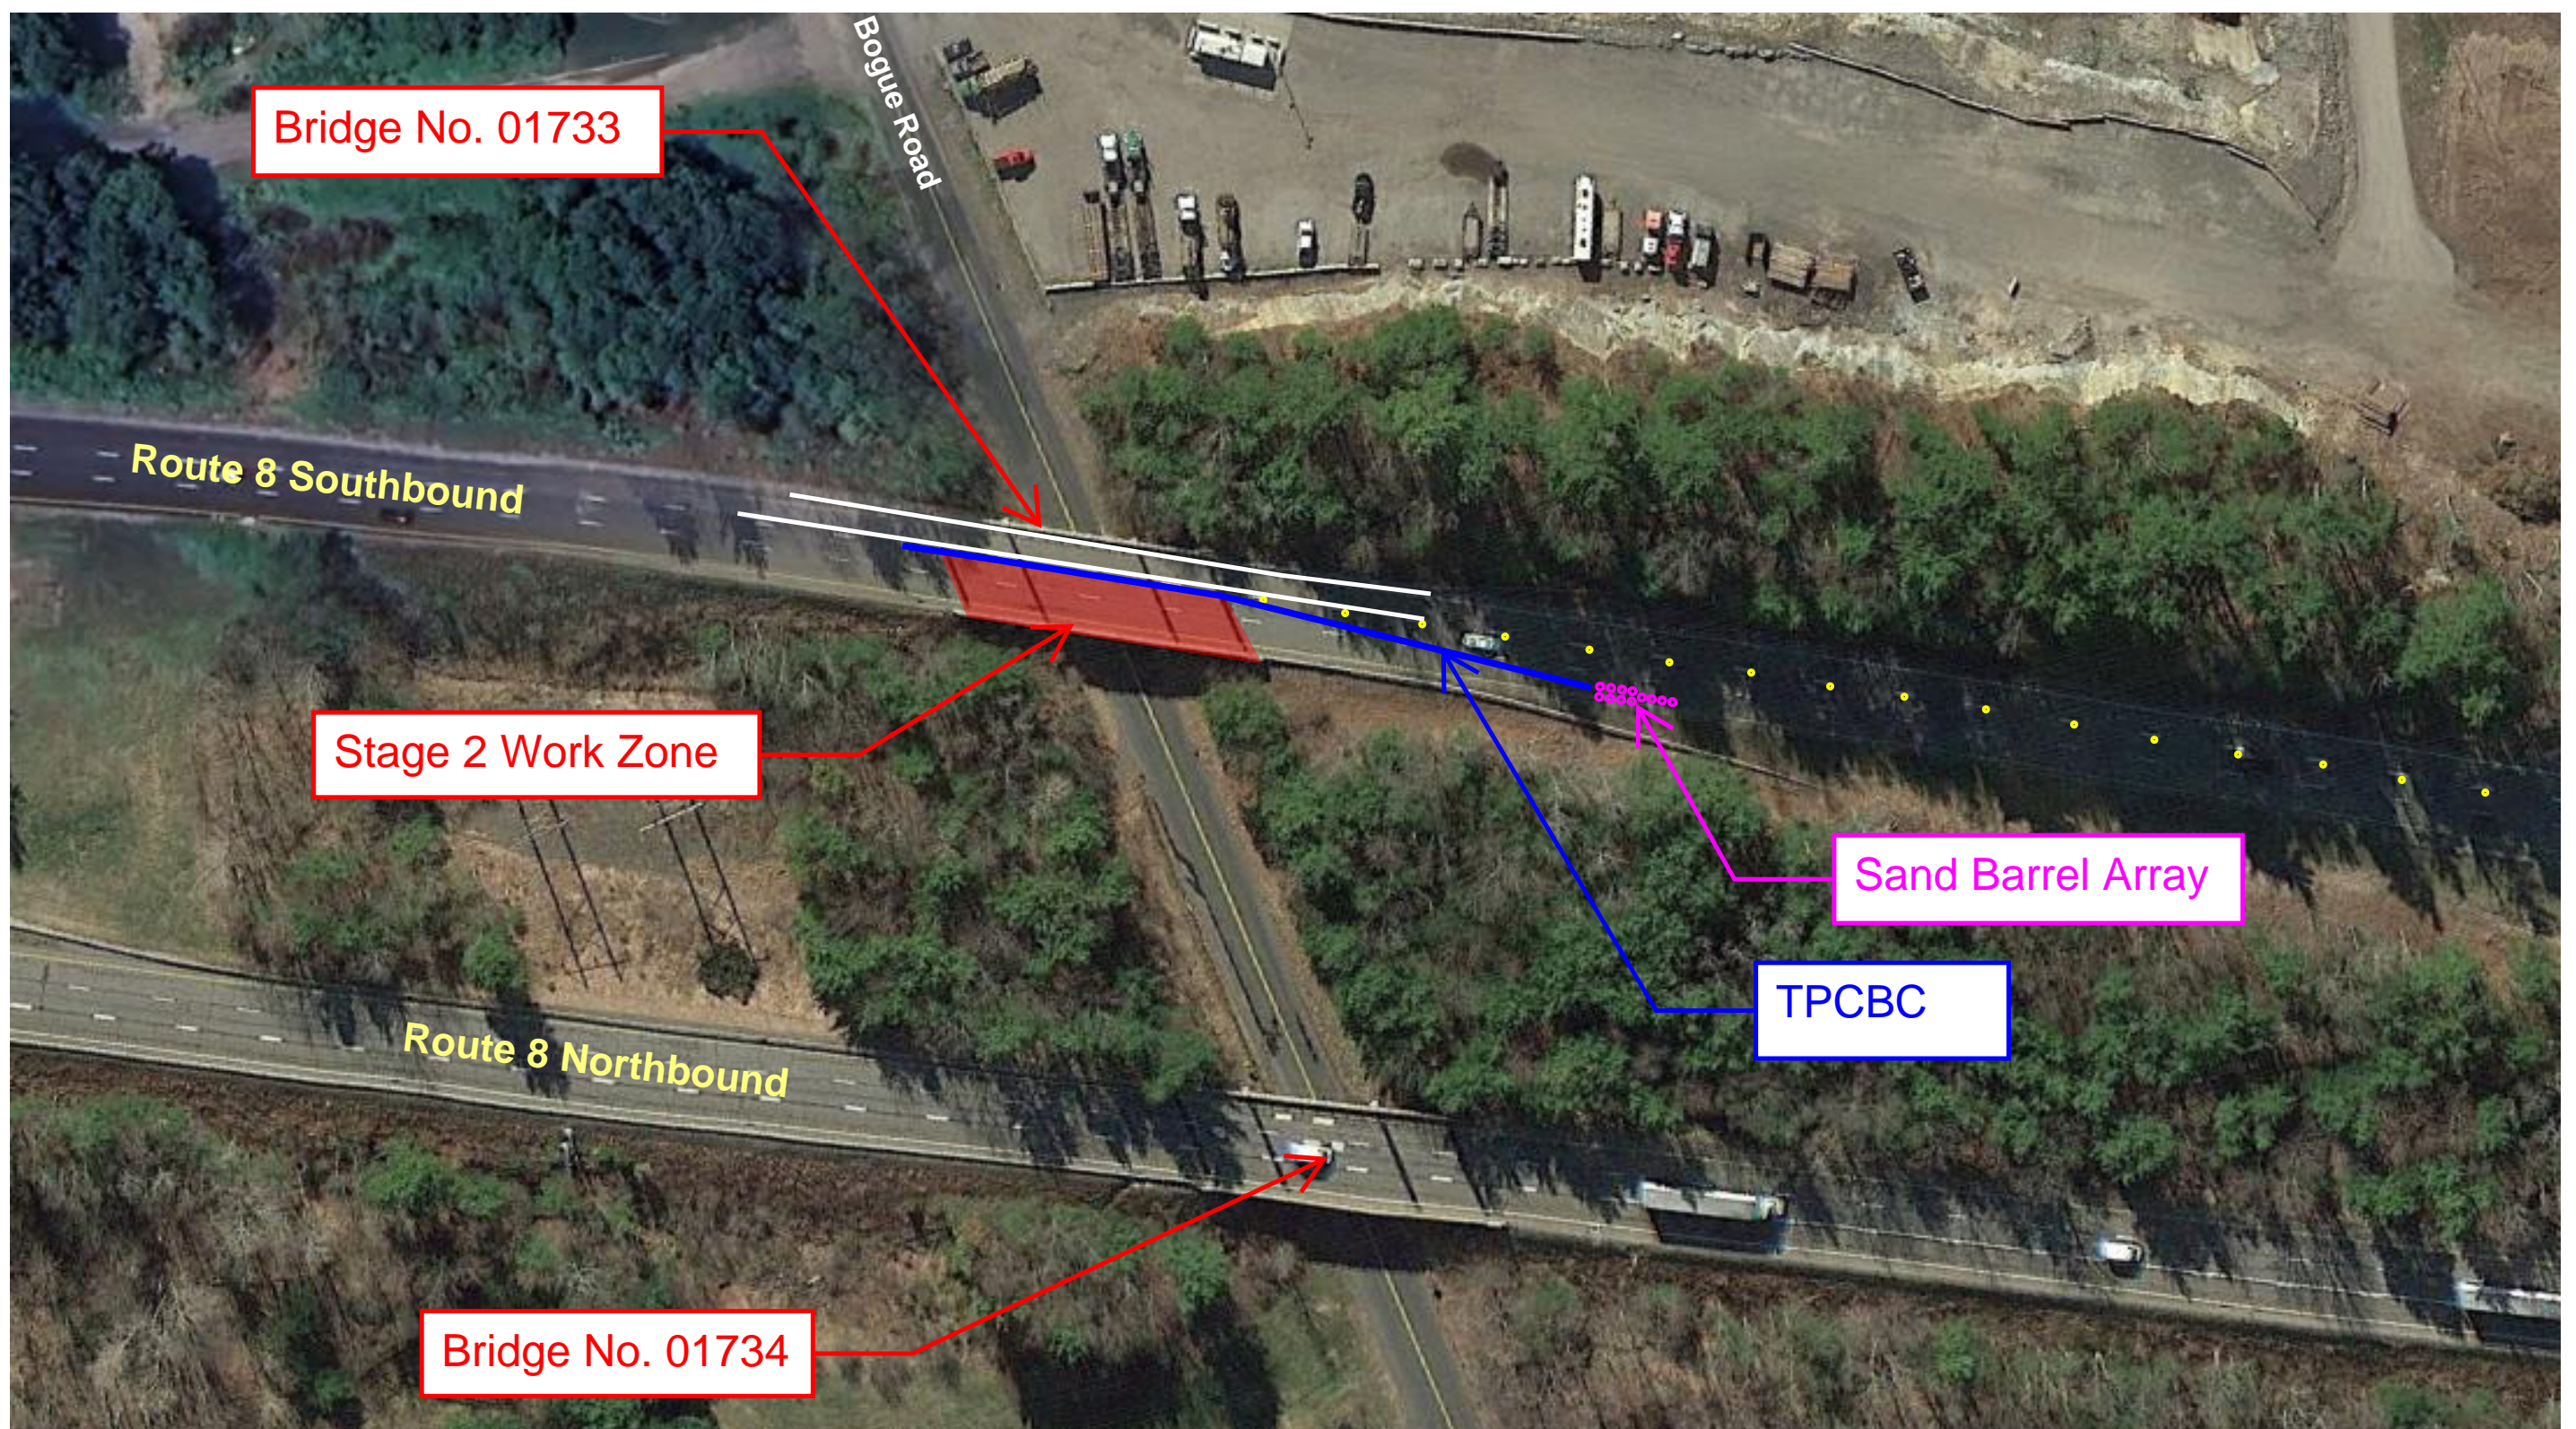


STAGE 2 PLAN
SCALE: N.T.S.

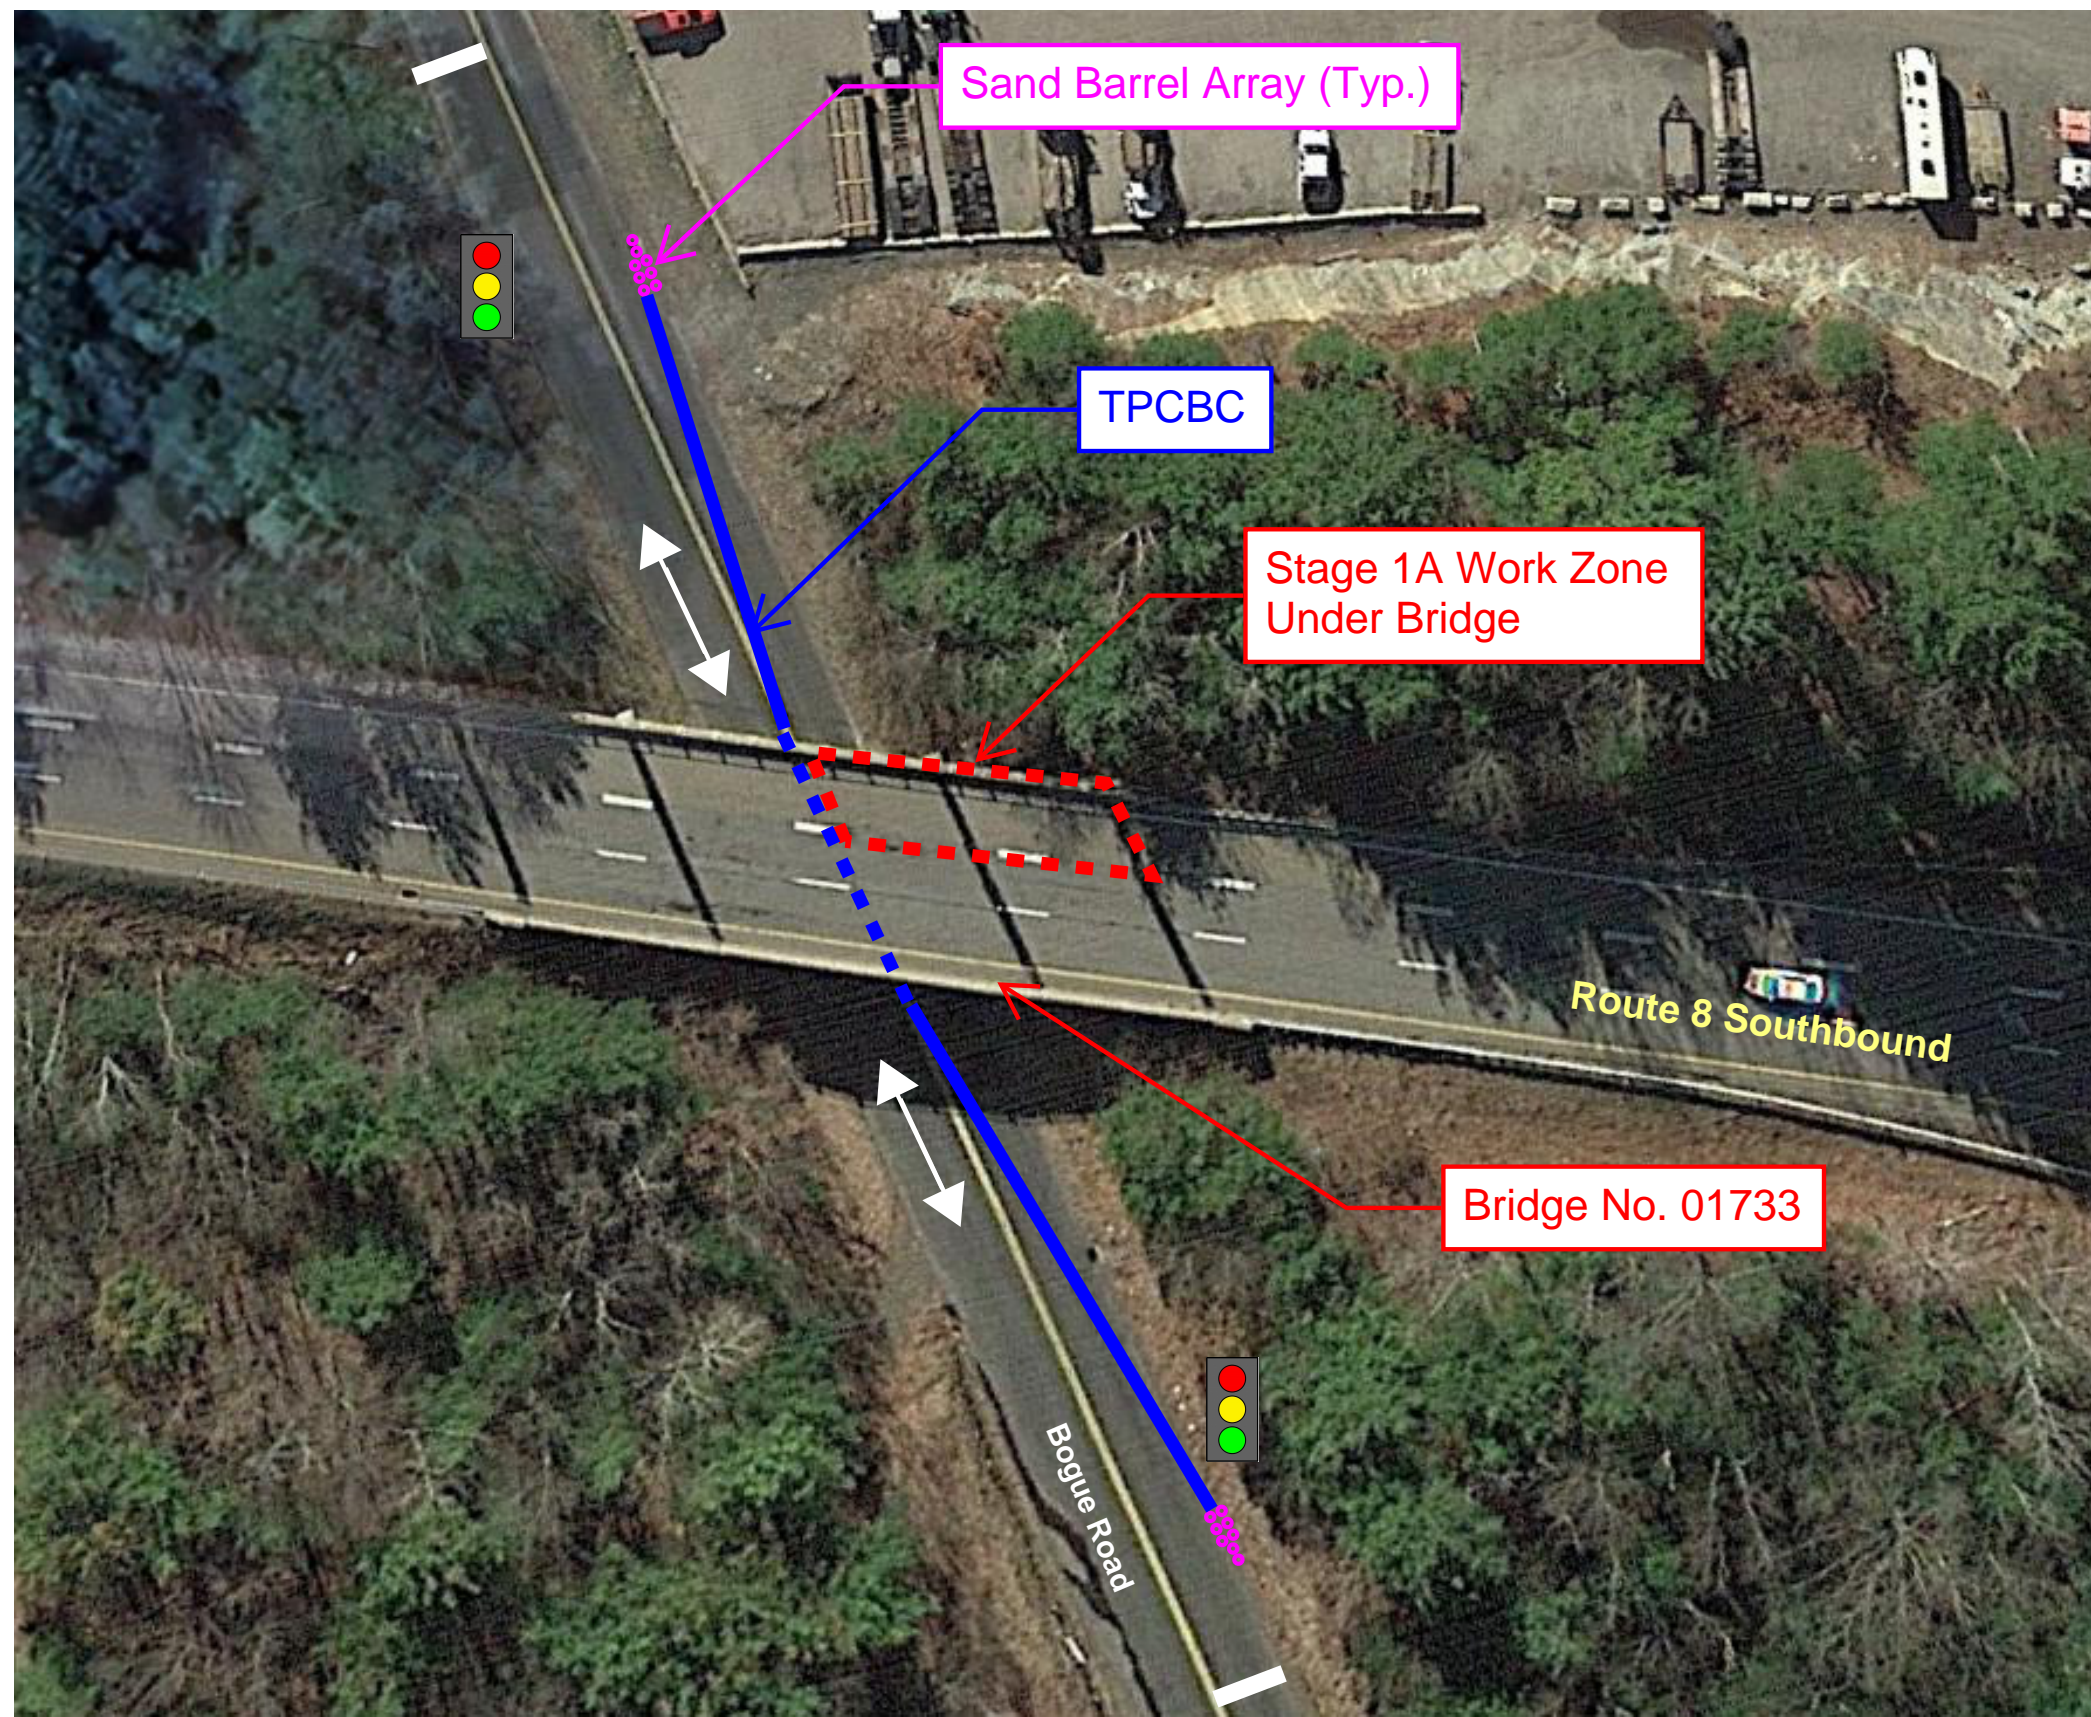


STAGE 1A

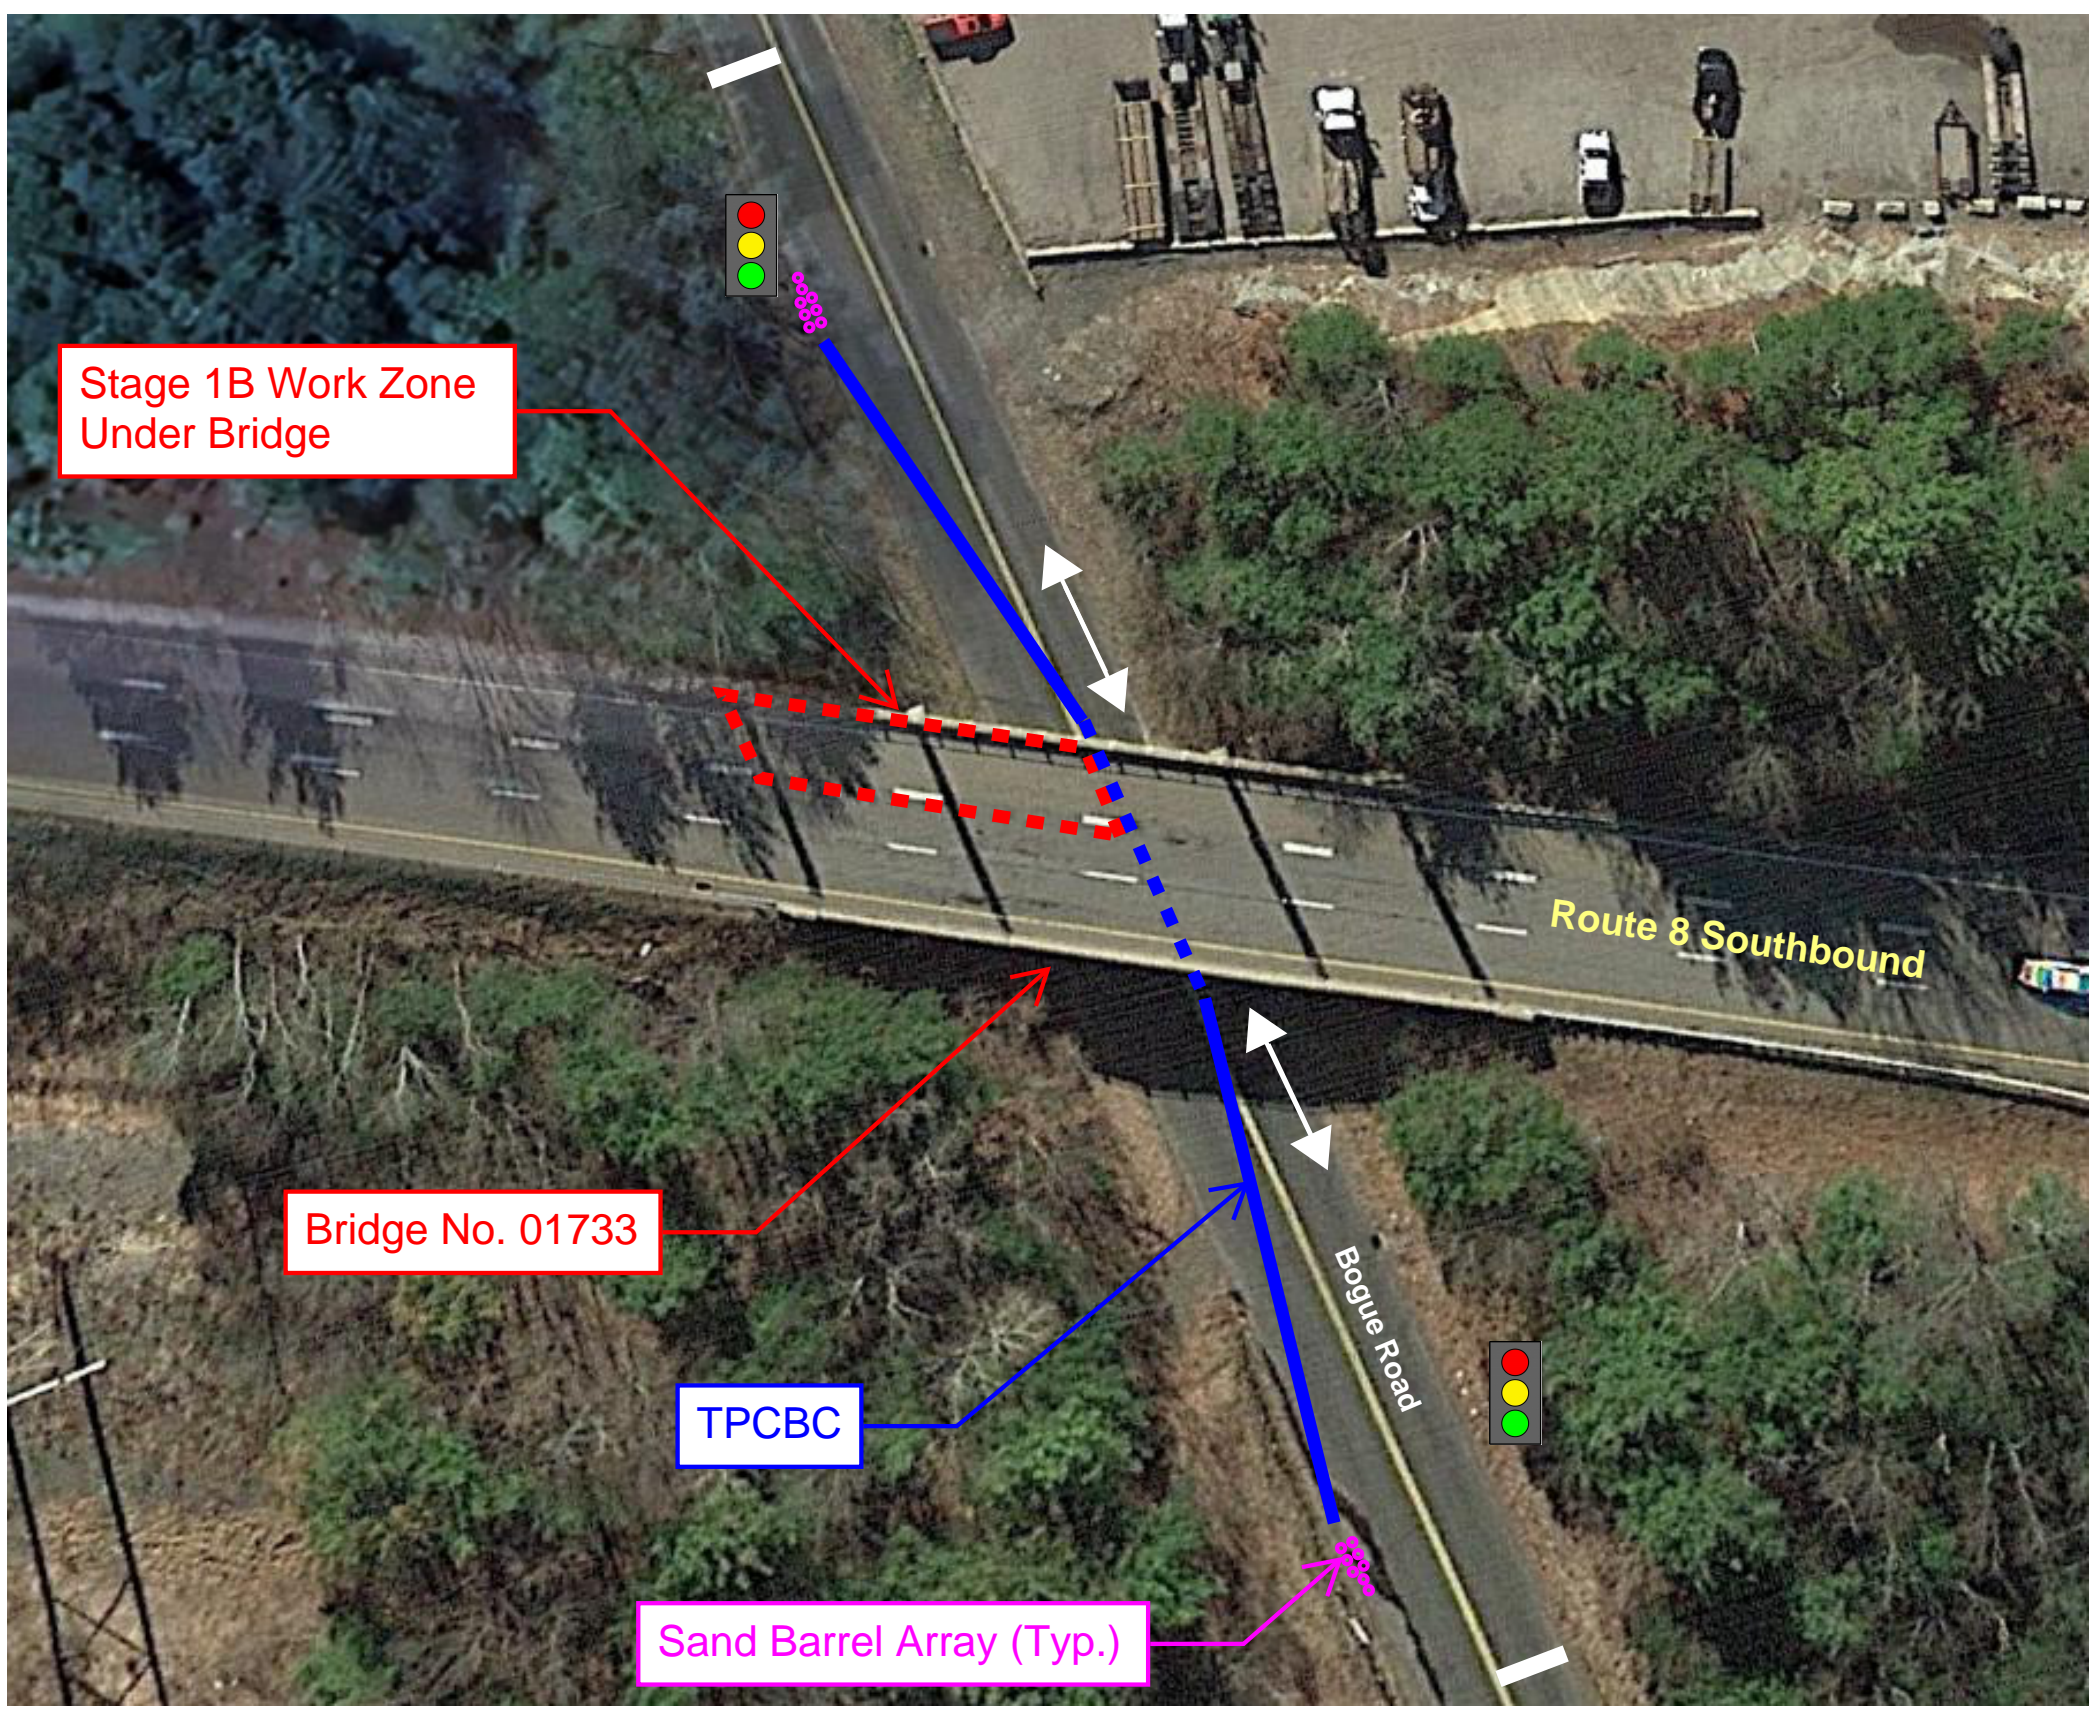

STAGE 1B

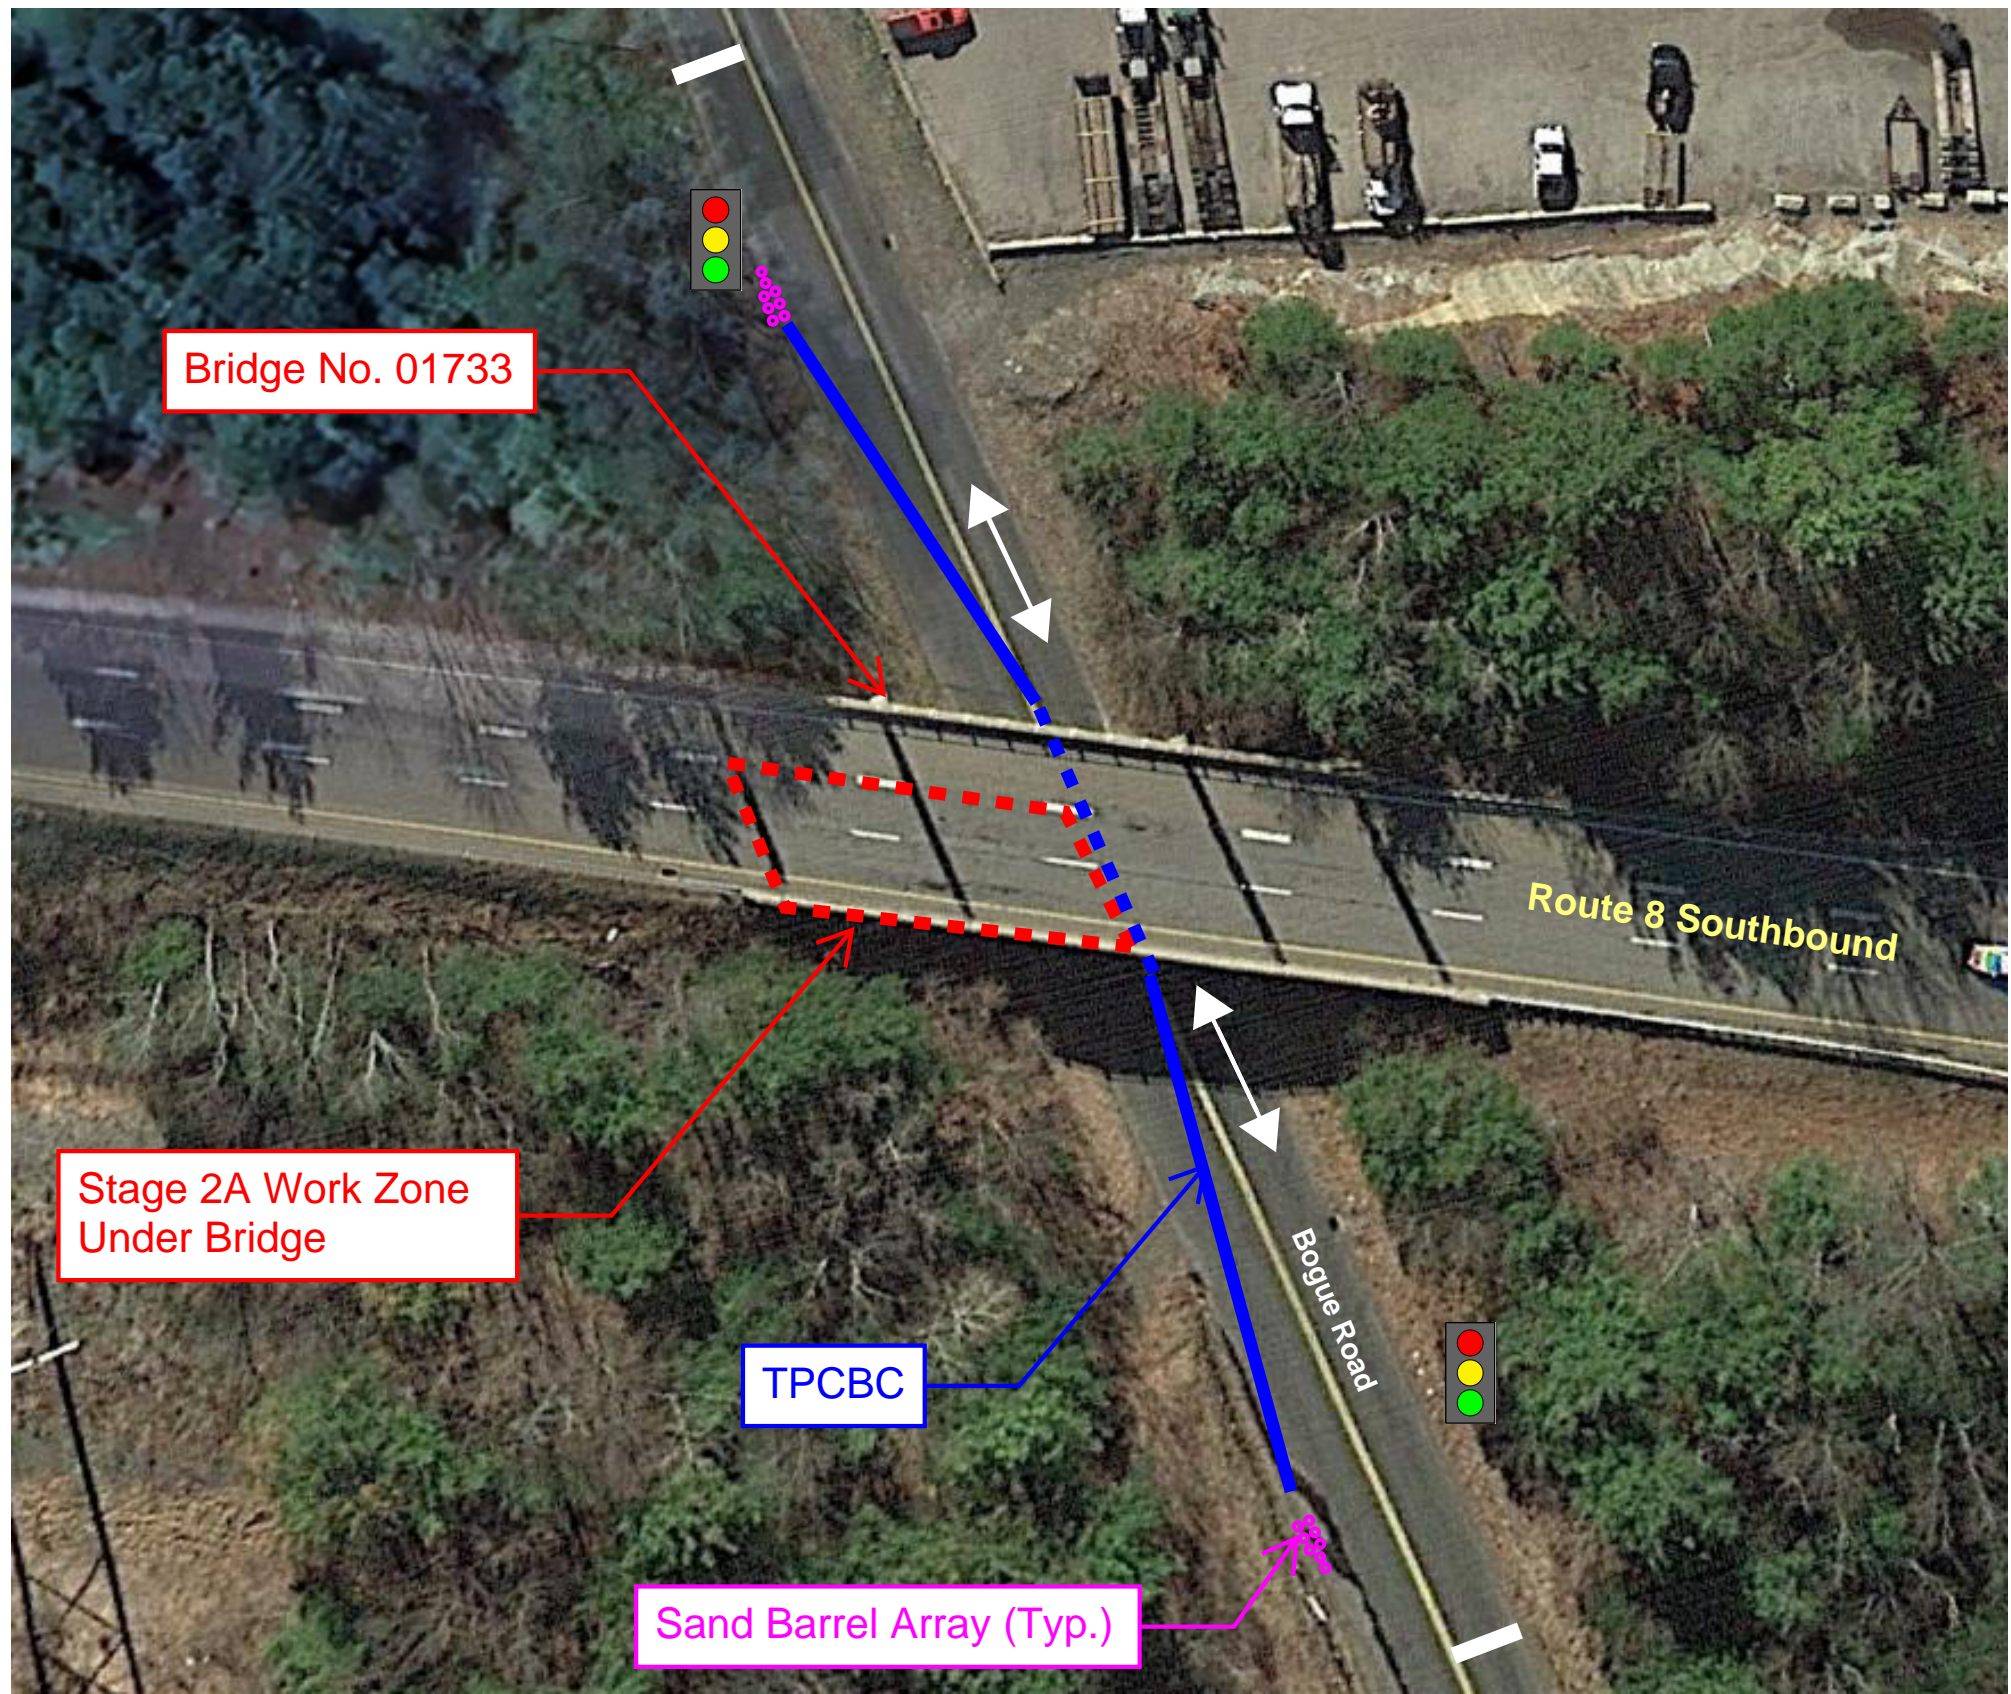

STAGE 2A

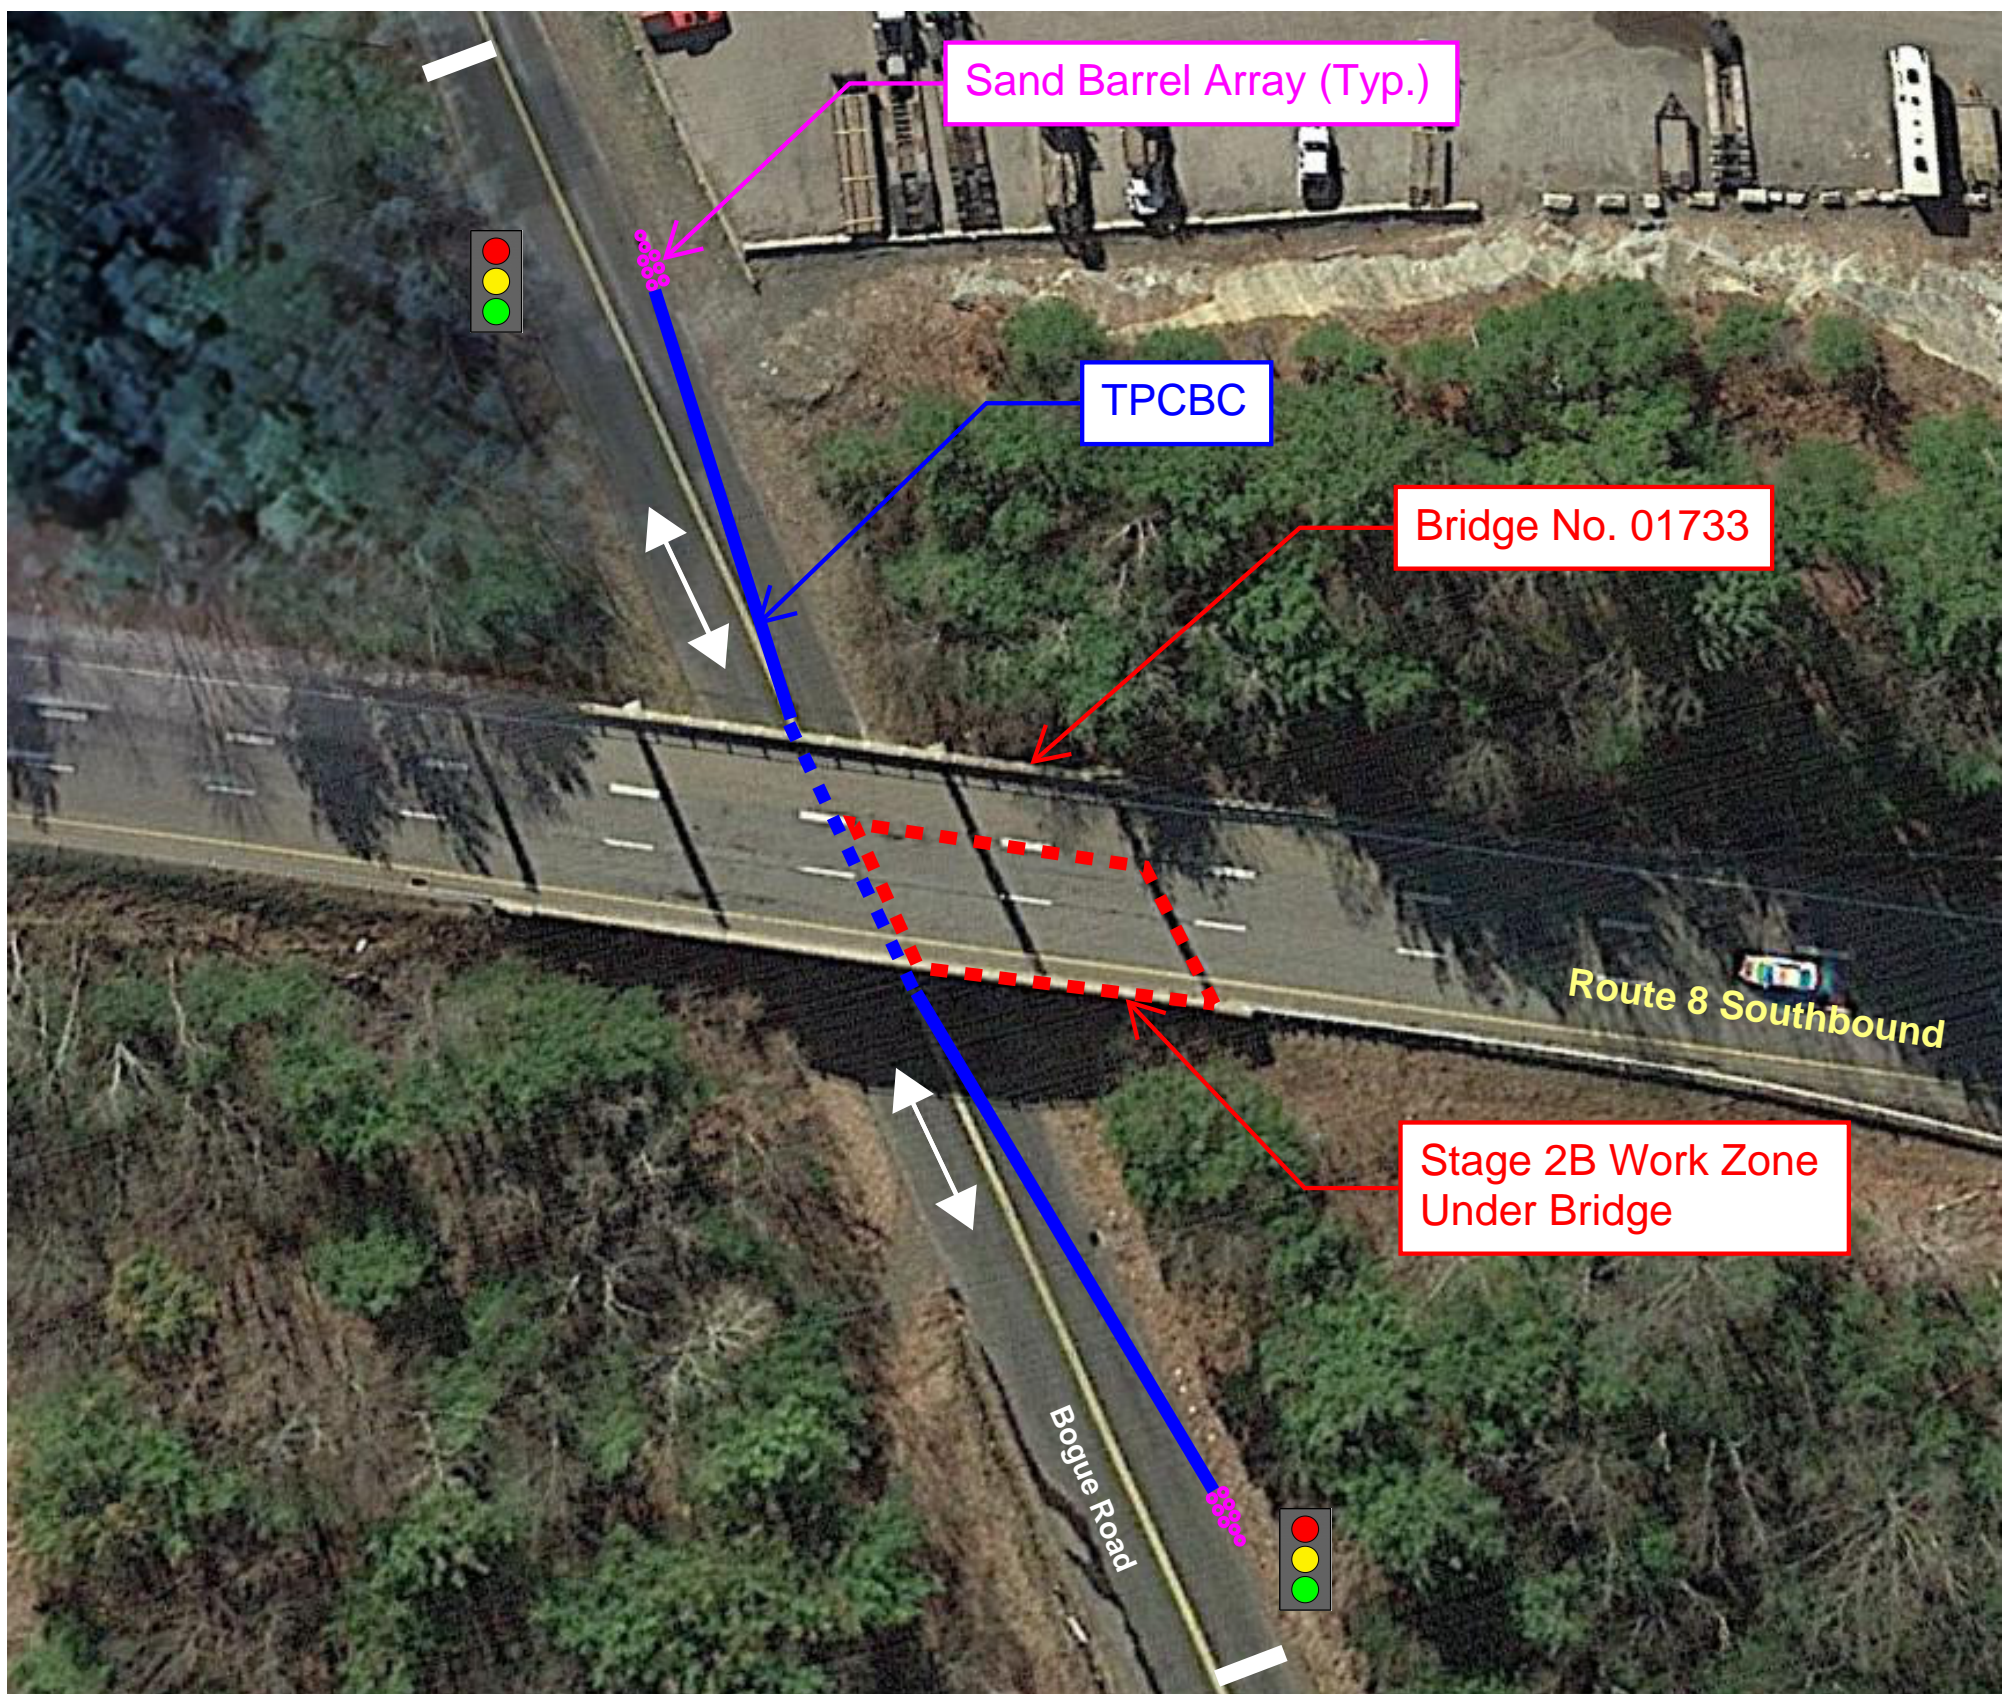

STAGE 2B

BOGUE ROAD STAGING PLAN
SCALE: N.T.S.

REV.	DATE	REVISION DESCRIPTION

SIGNATURE BLOCK:	
DESIGNER/DRAFTER:	CHECKED BY:





CONNECTICUT
DEPARTMENT OF
TRANSPORTATION

PROJECT TITLE:
REHABILITATION OF VARIOUS BRIDGES ALONG ROUTE 8 CORRIDOR


TOWN(S):
HARWINTON, LITCHFIELD, & THOMASTON

DRAWING TITLE:
HARWINTON - BRIDGE NO. 01733


PROJECT NO.:	DRAWING NO.:
0174-0470	000
SHEET NO.:	

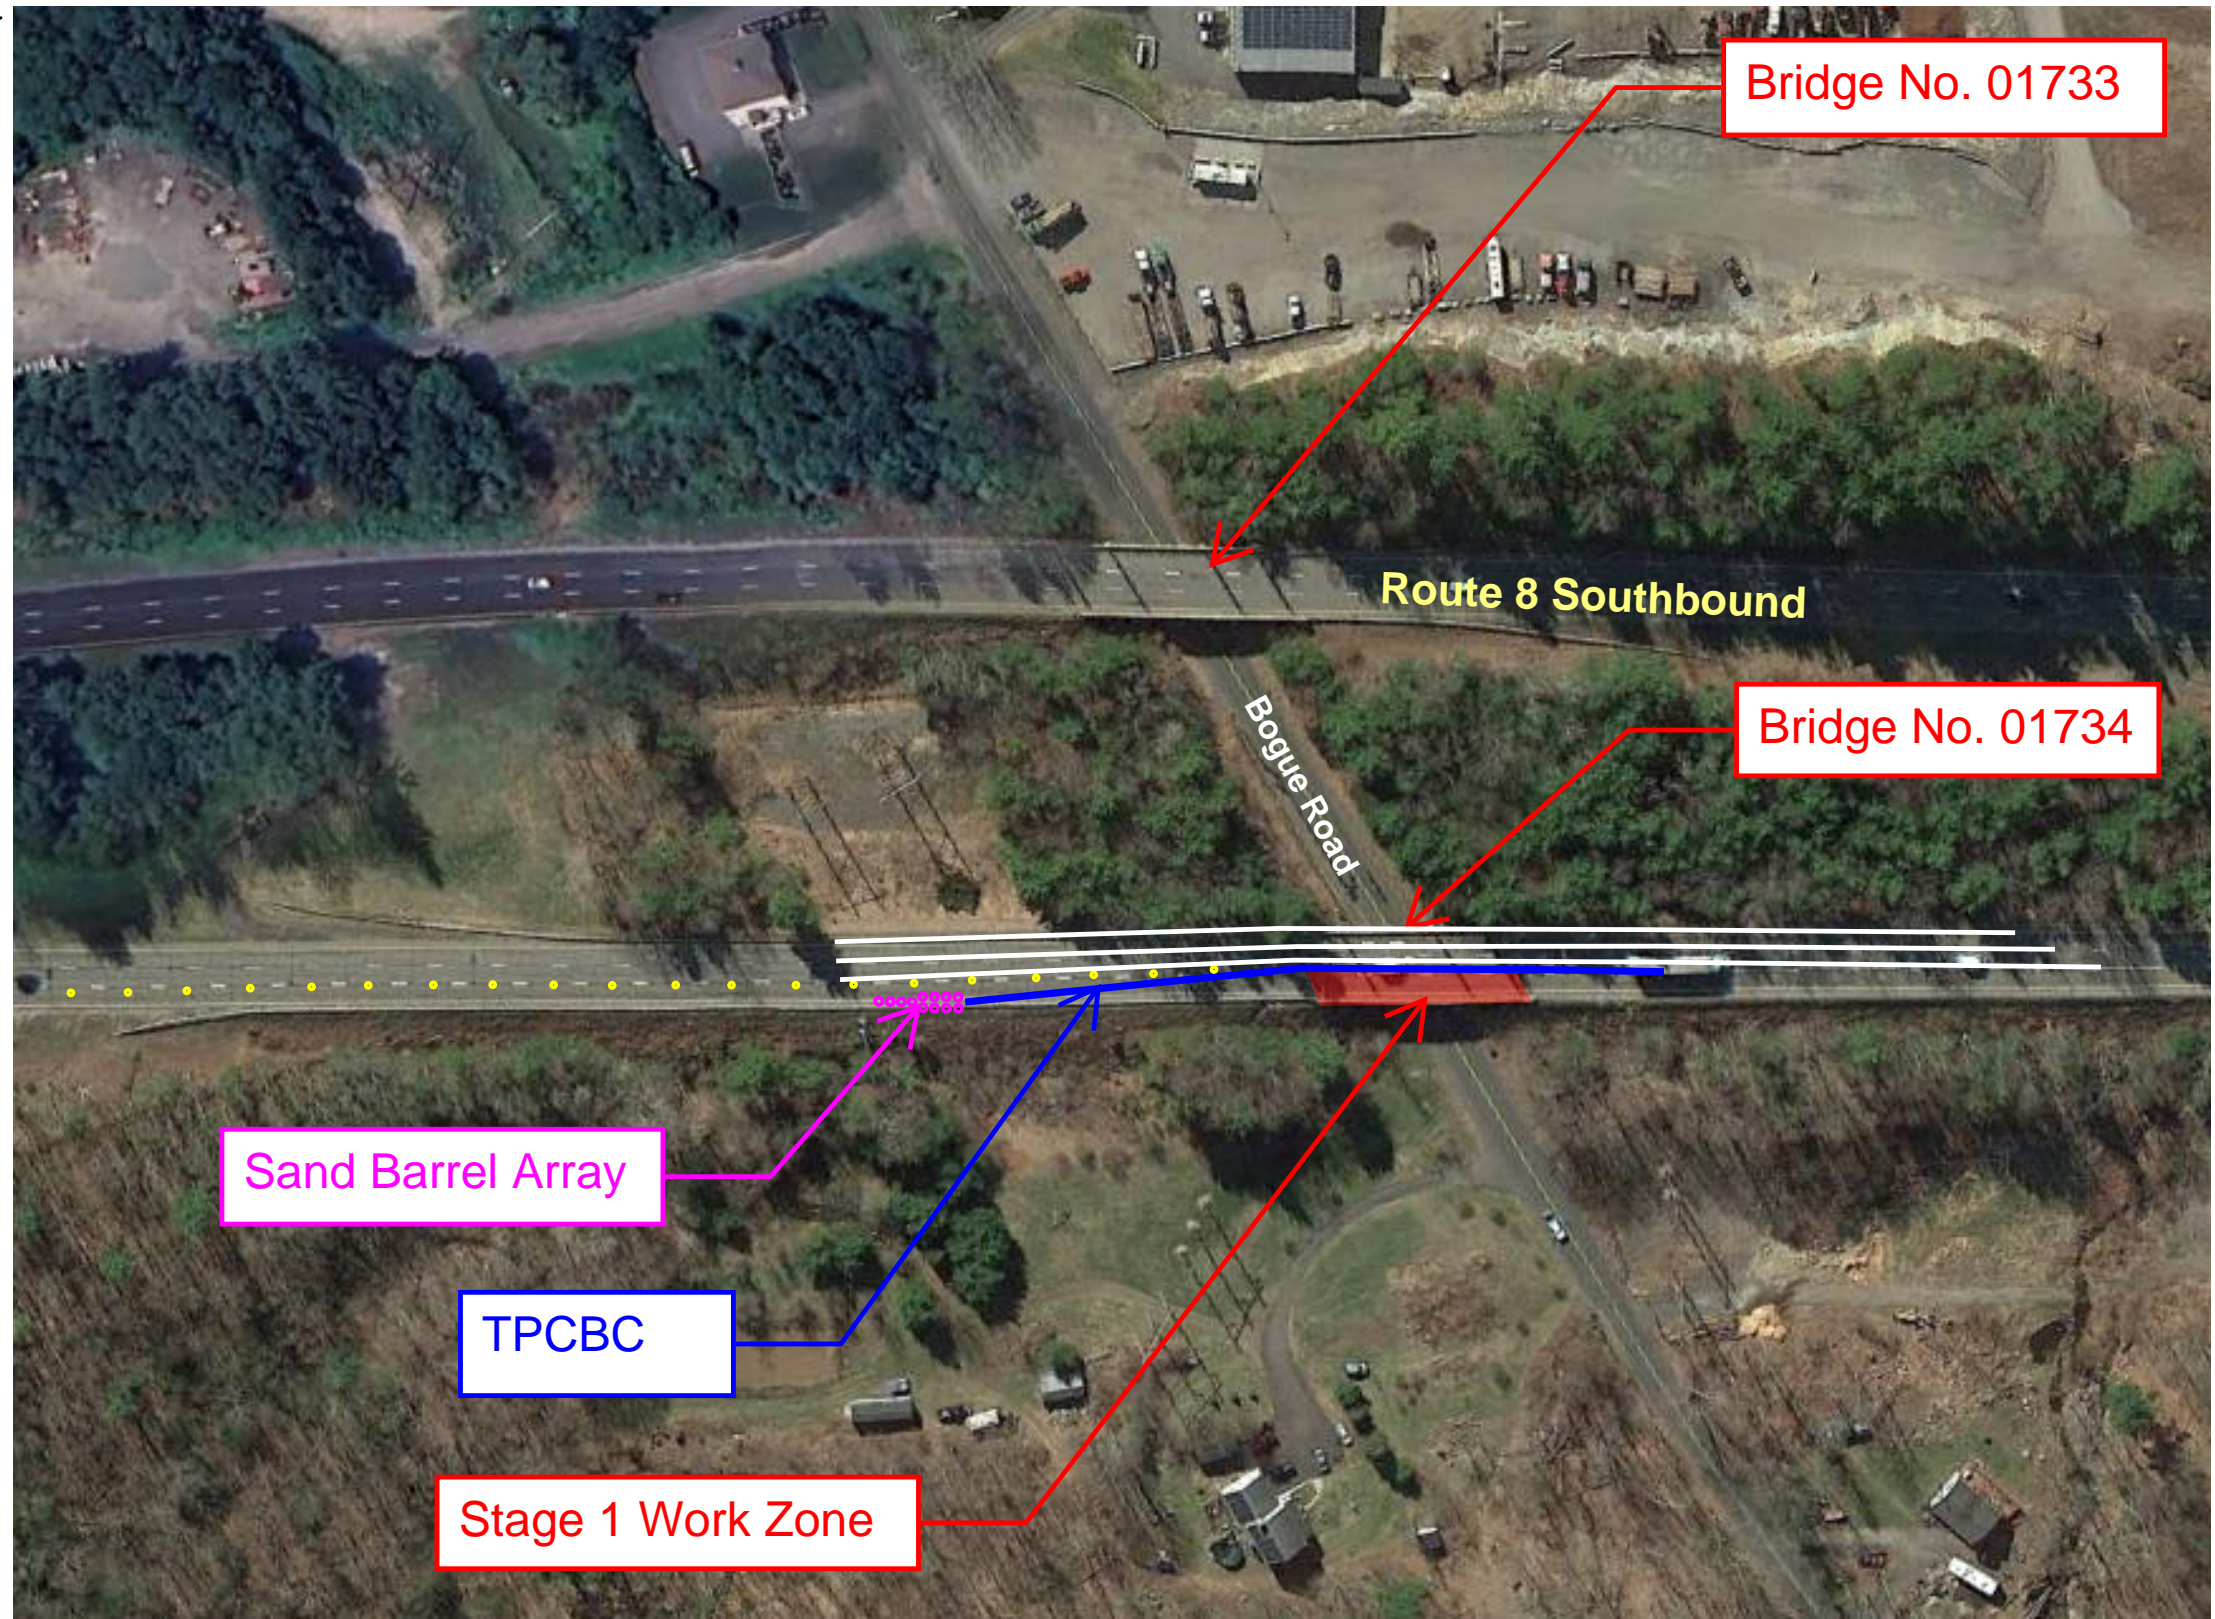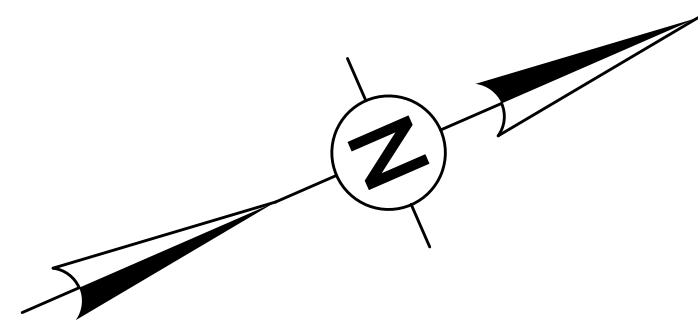


STAGE 1 PLAN
SCALE: N.T.S.

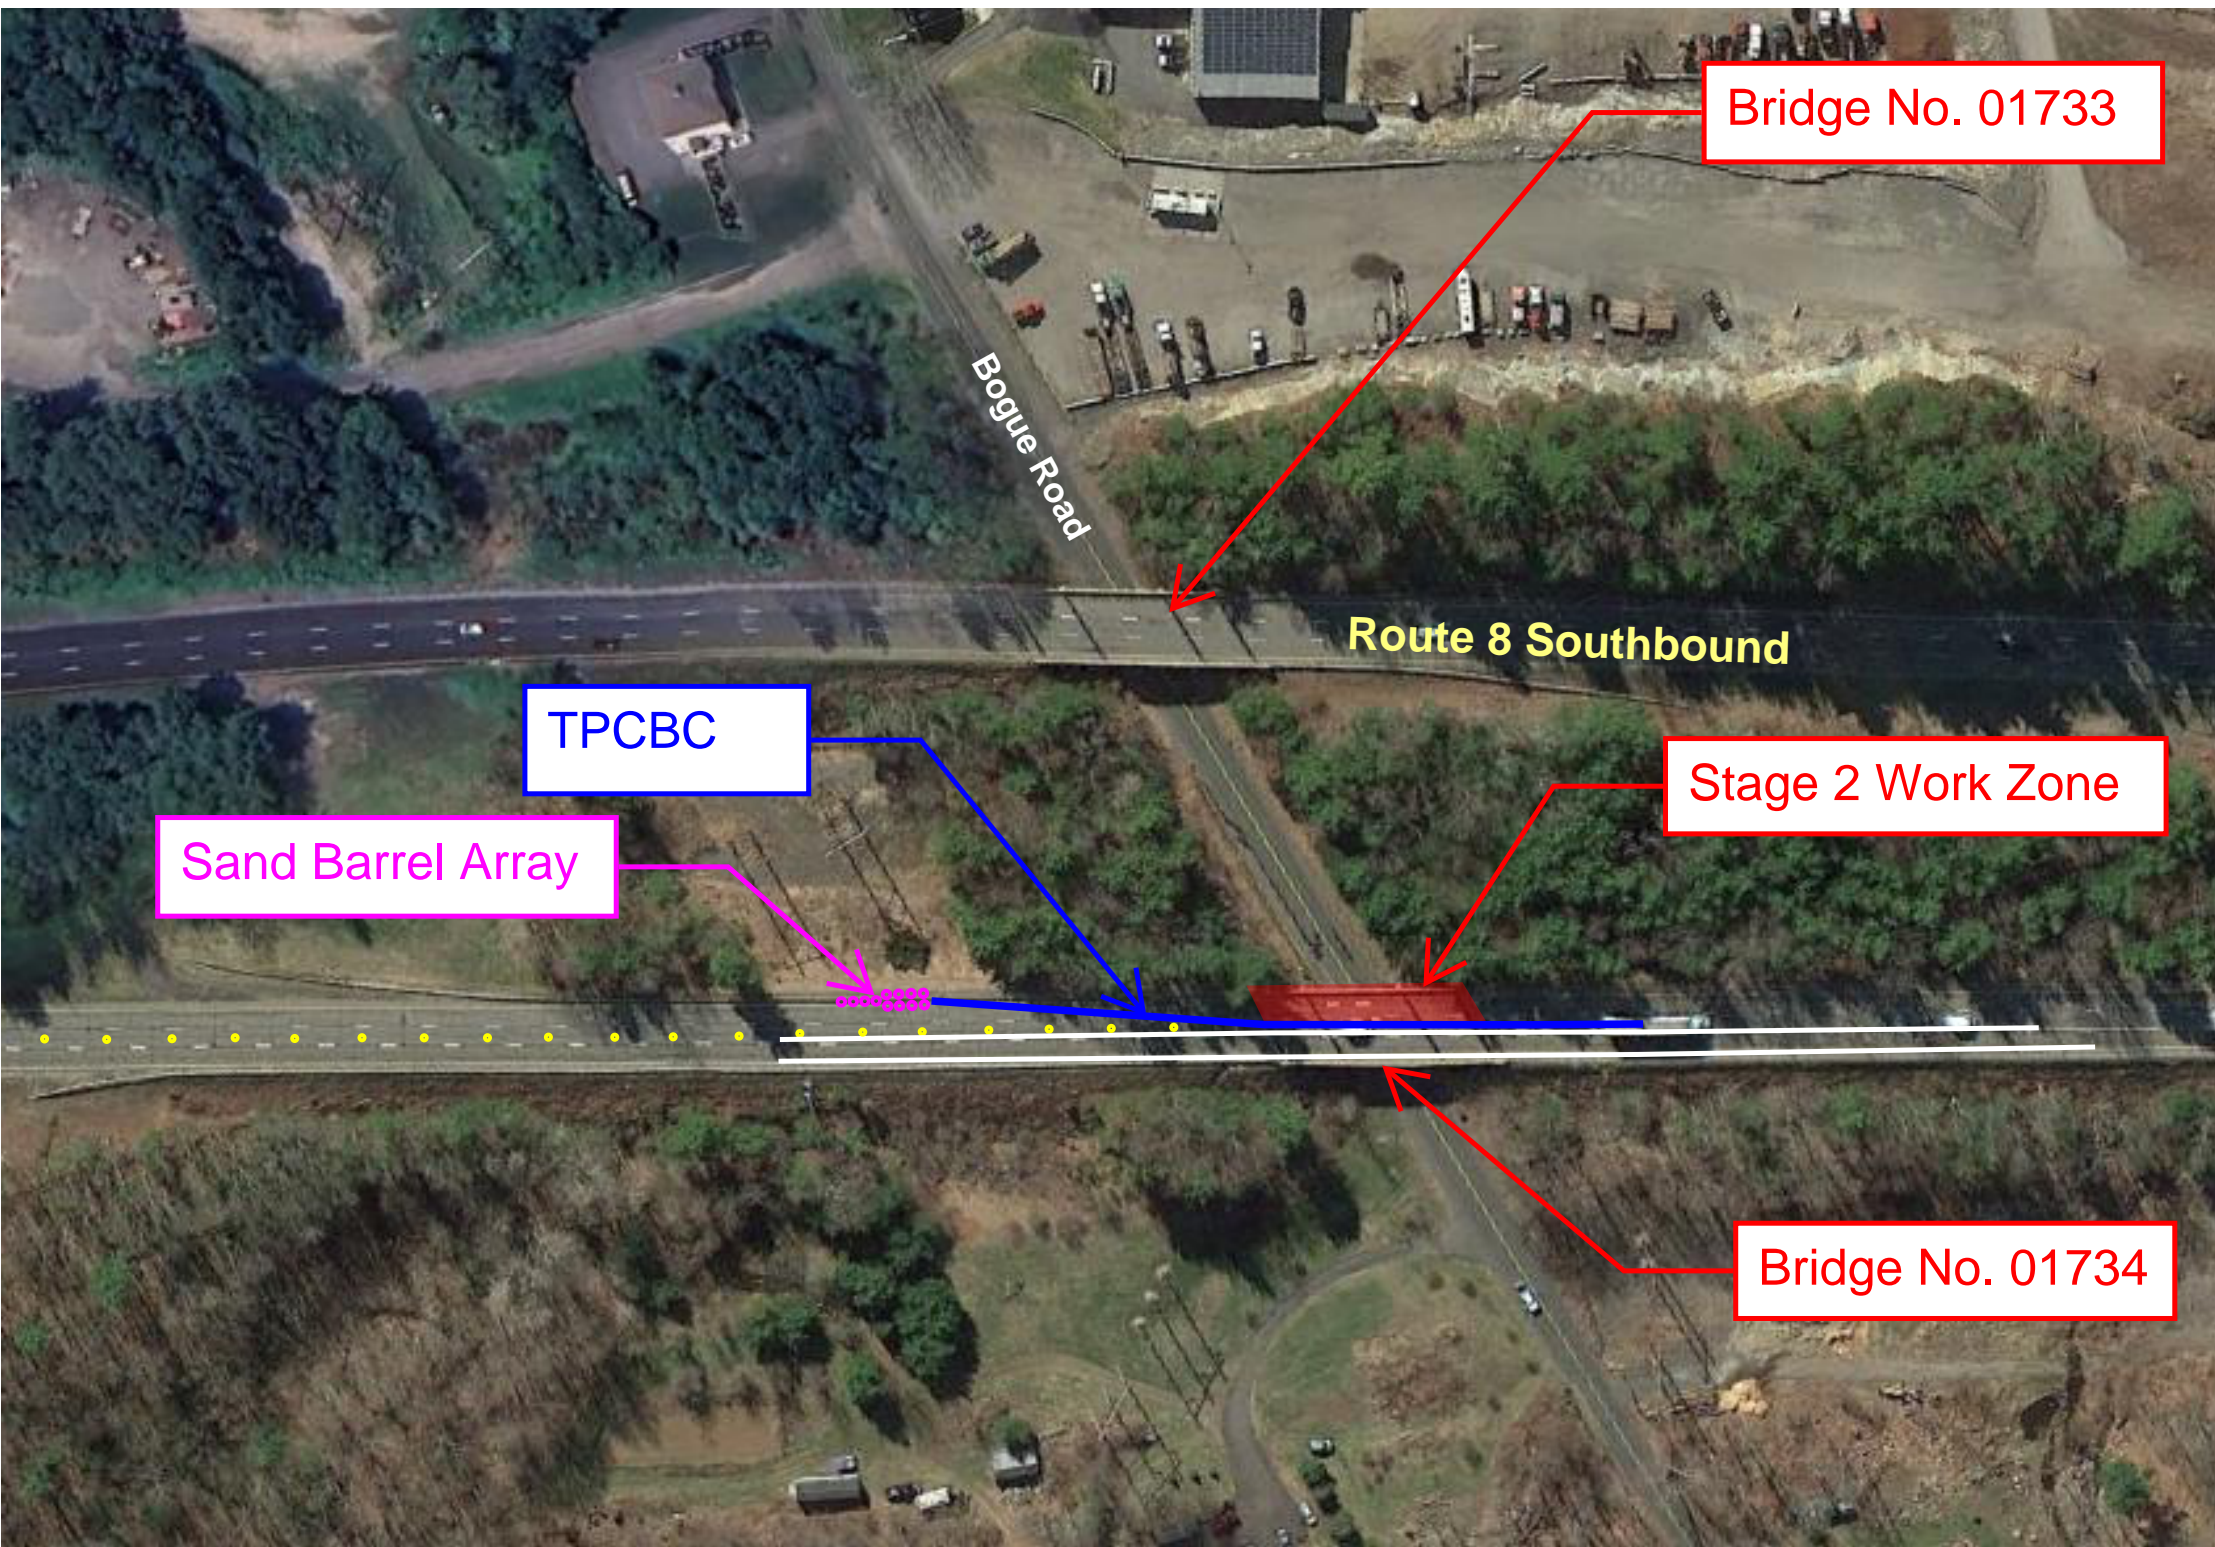


STAGE 2 PLAN
SCALE: N.T.S.

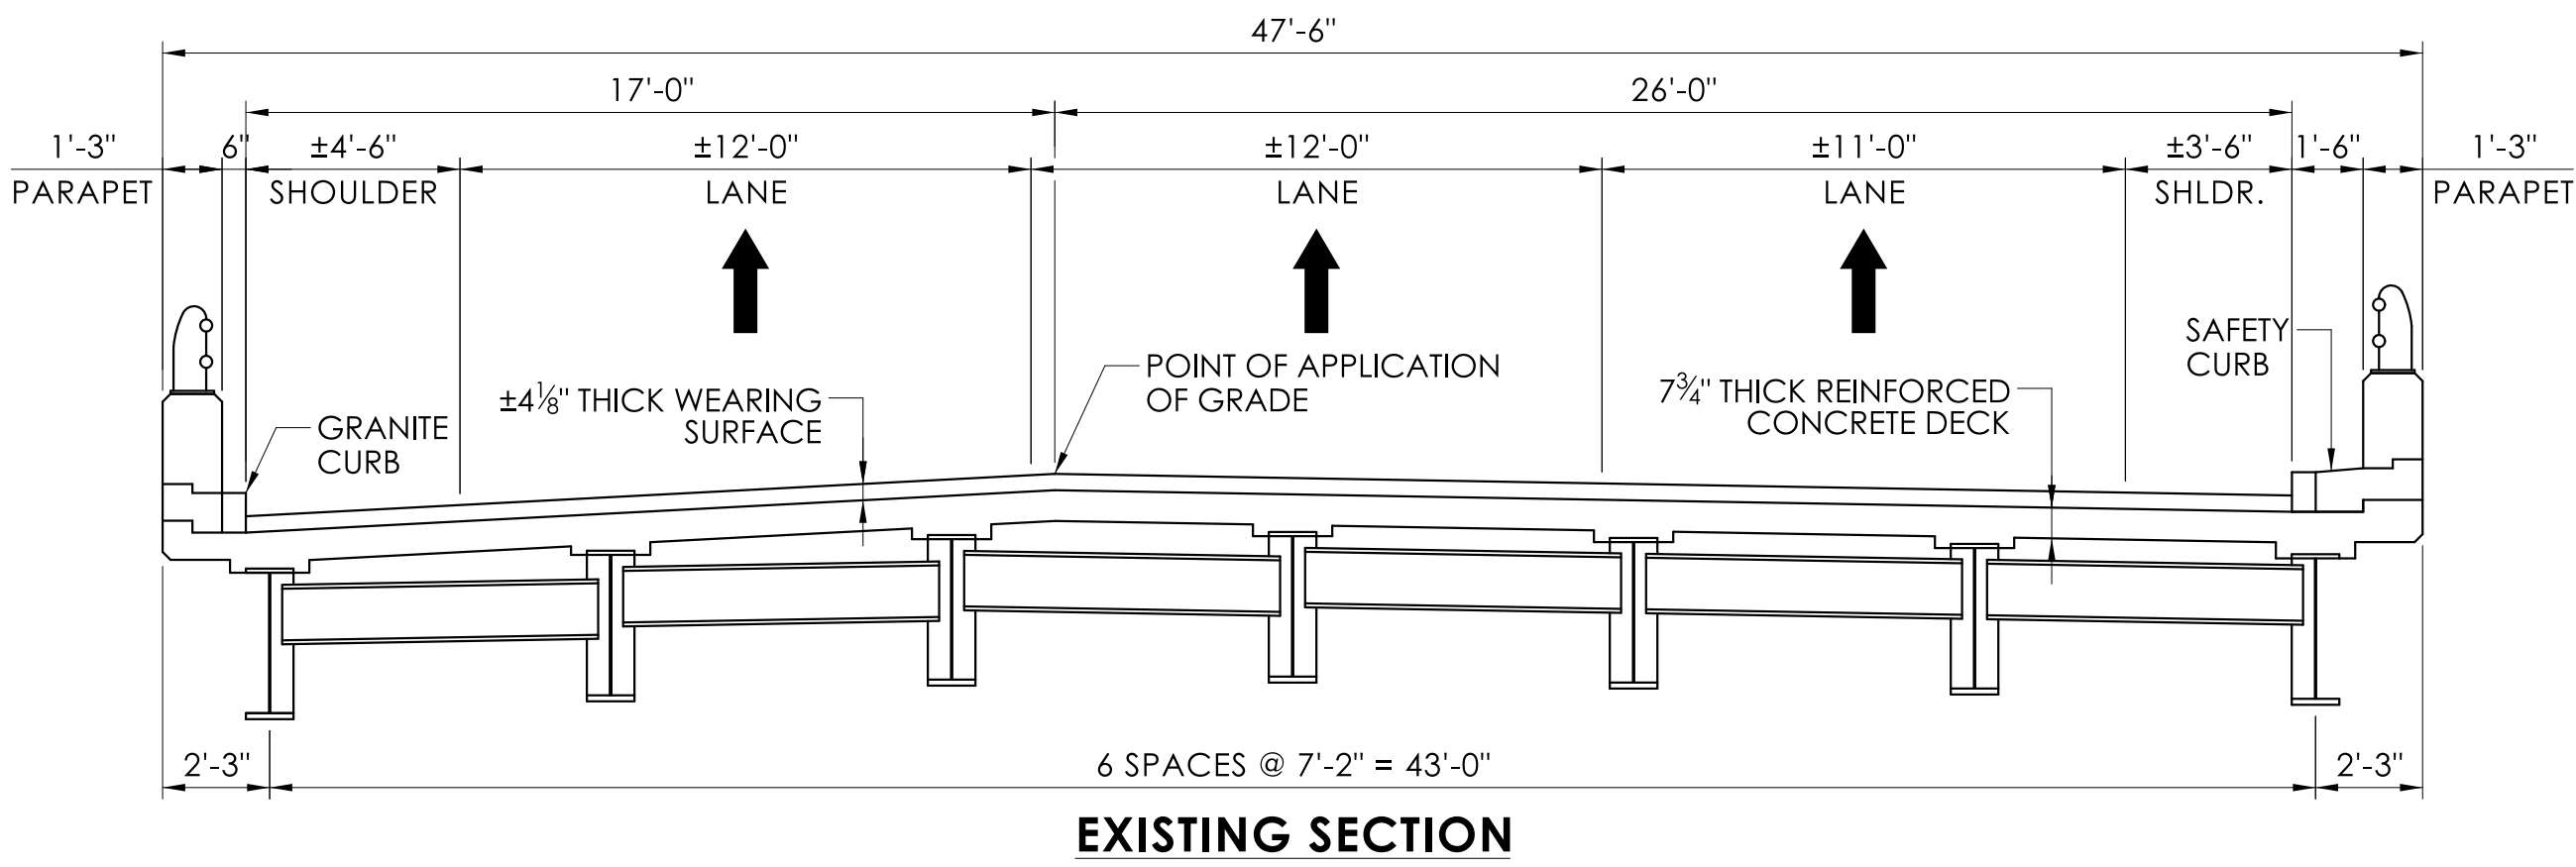


EXISTING SECTION

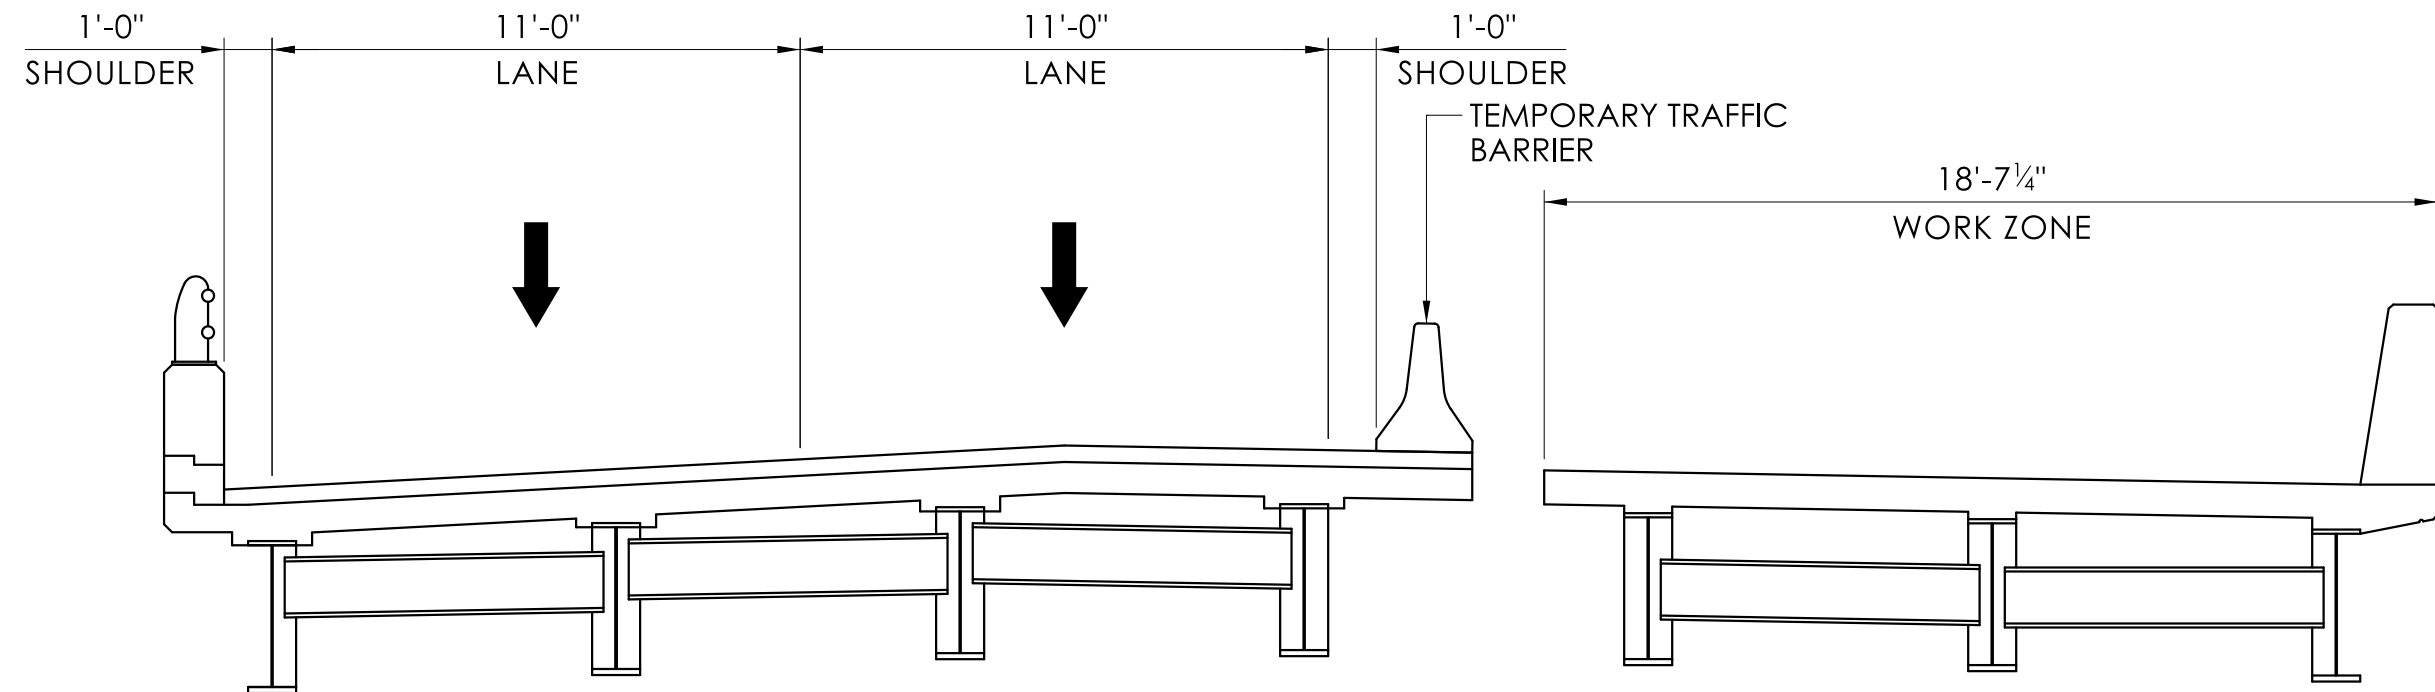

STAGE 1

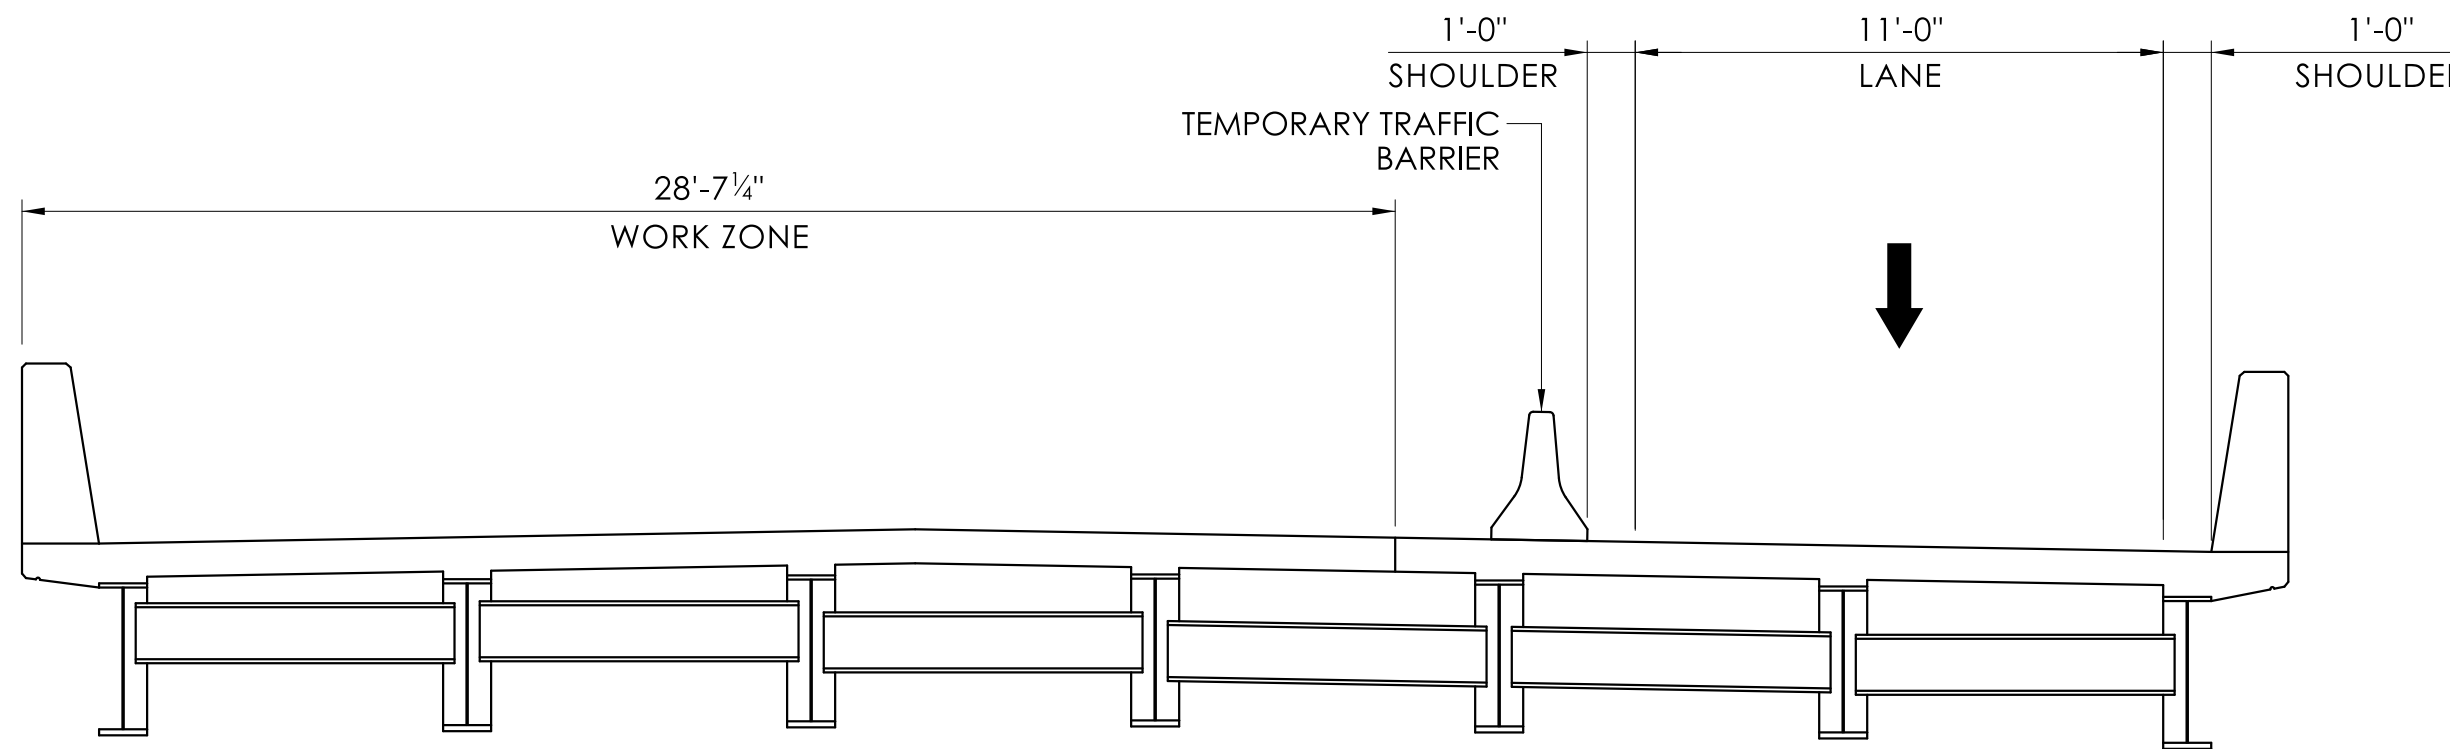

STAGE 2

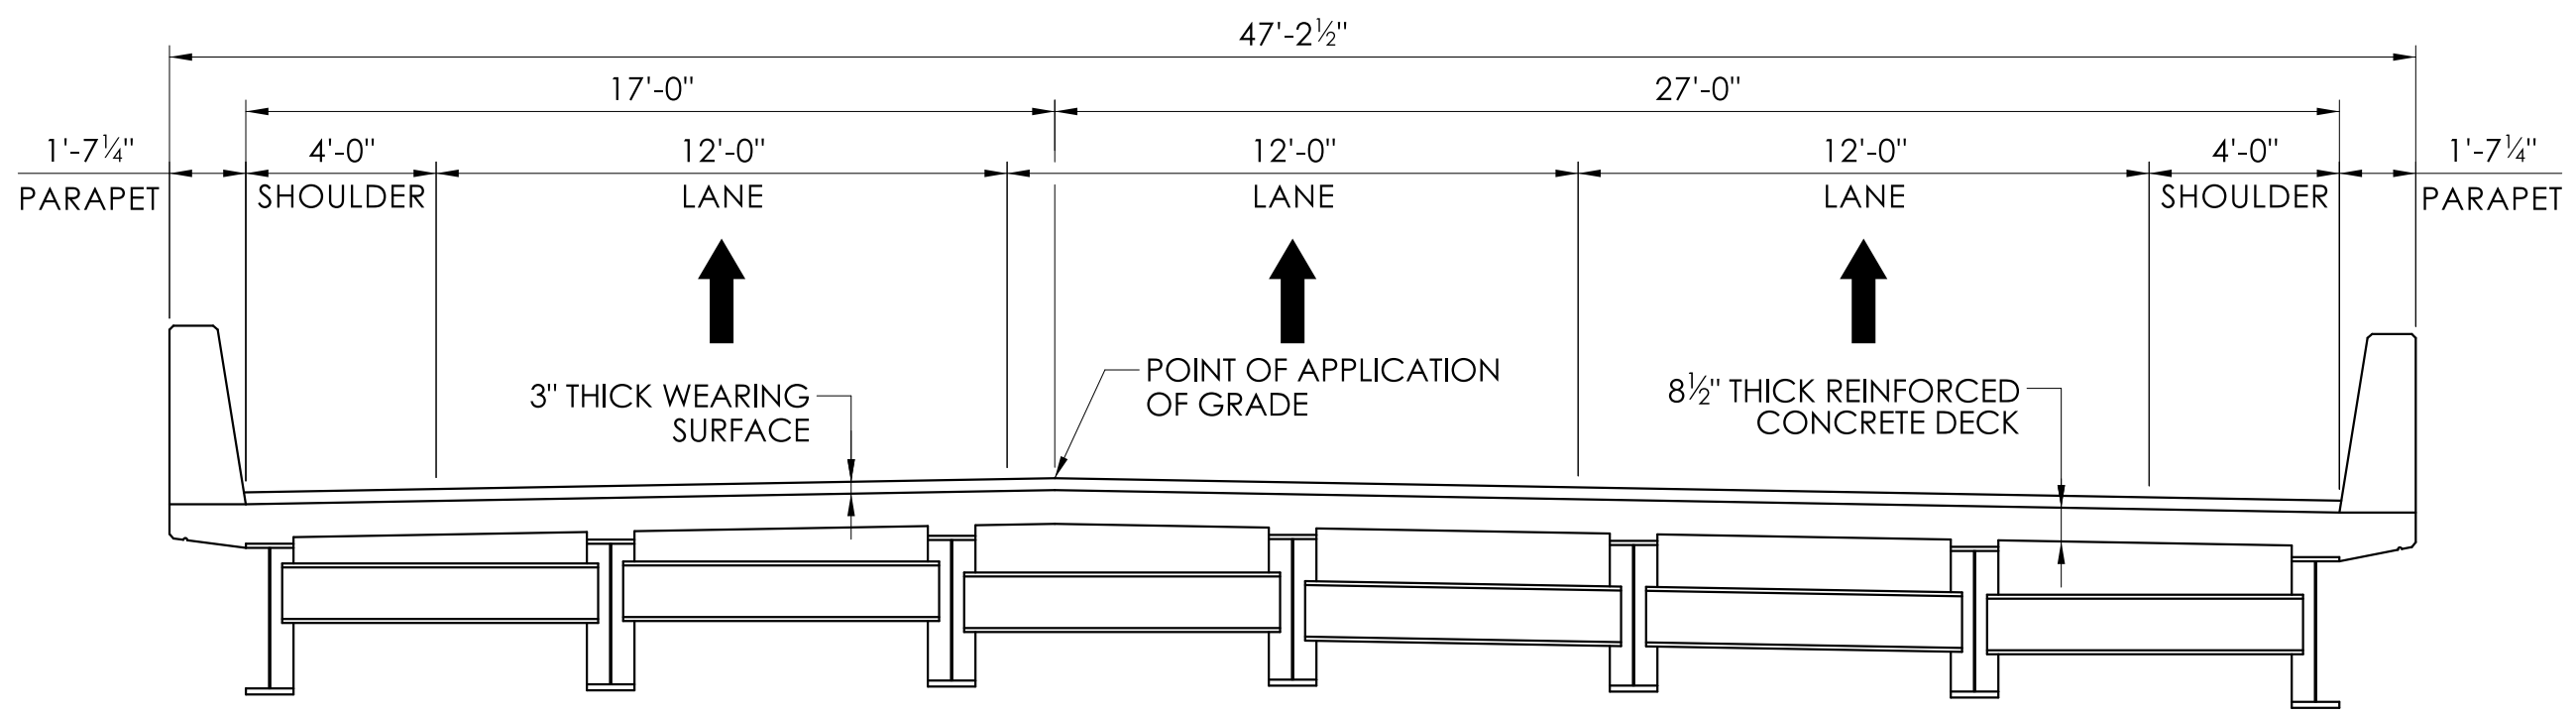

PROPOSED SECTION

BRIDGE NO. 01734 - STAGING SECTIONS
SCALE: 1/4" = 1'-0"

REV.	DATE	REVISION DESCRIPTION

SIGNATURE BLOCK:	
DESIGNER/DRAFTER:	CHECKED BY:



CONNECTICUT
DEPARTMENT OF
TRANSPORTATION


PROJECT TITLE:
REHABILITATION OF VARIOUS BRIDGES ALONG ROUTE 8 CORRIDOR

TOWN(S):
HARWINTON, LITCHFIELD, & THOMASTON


DRAWING TITLE:
HARWINTON - BRIDGE NO. 01734

PROJECT NO.:
0174-0470


DRAWING NO.:
000
SHEET NO.:

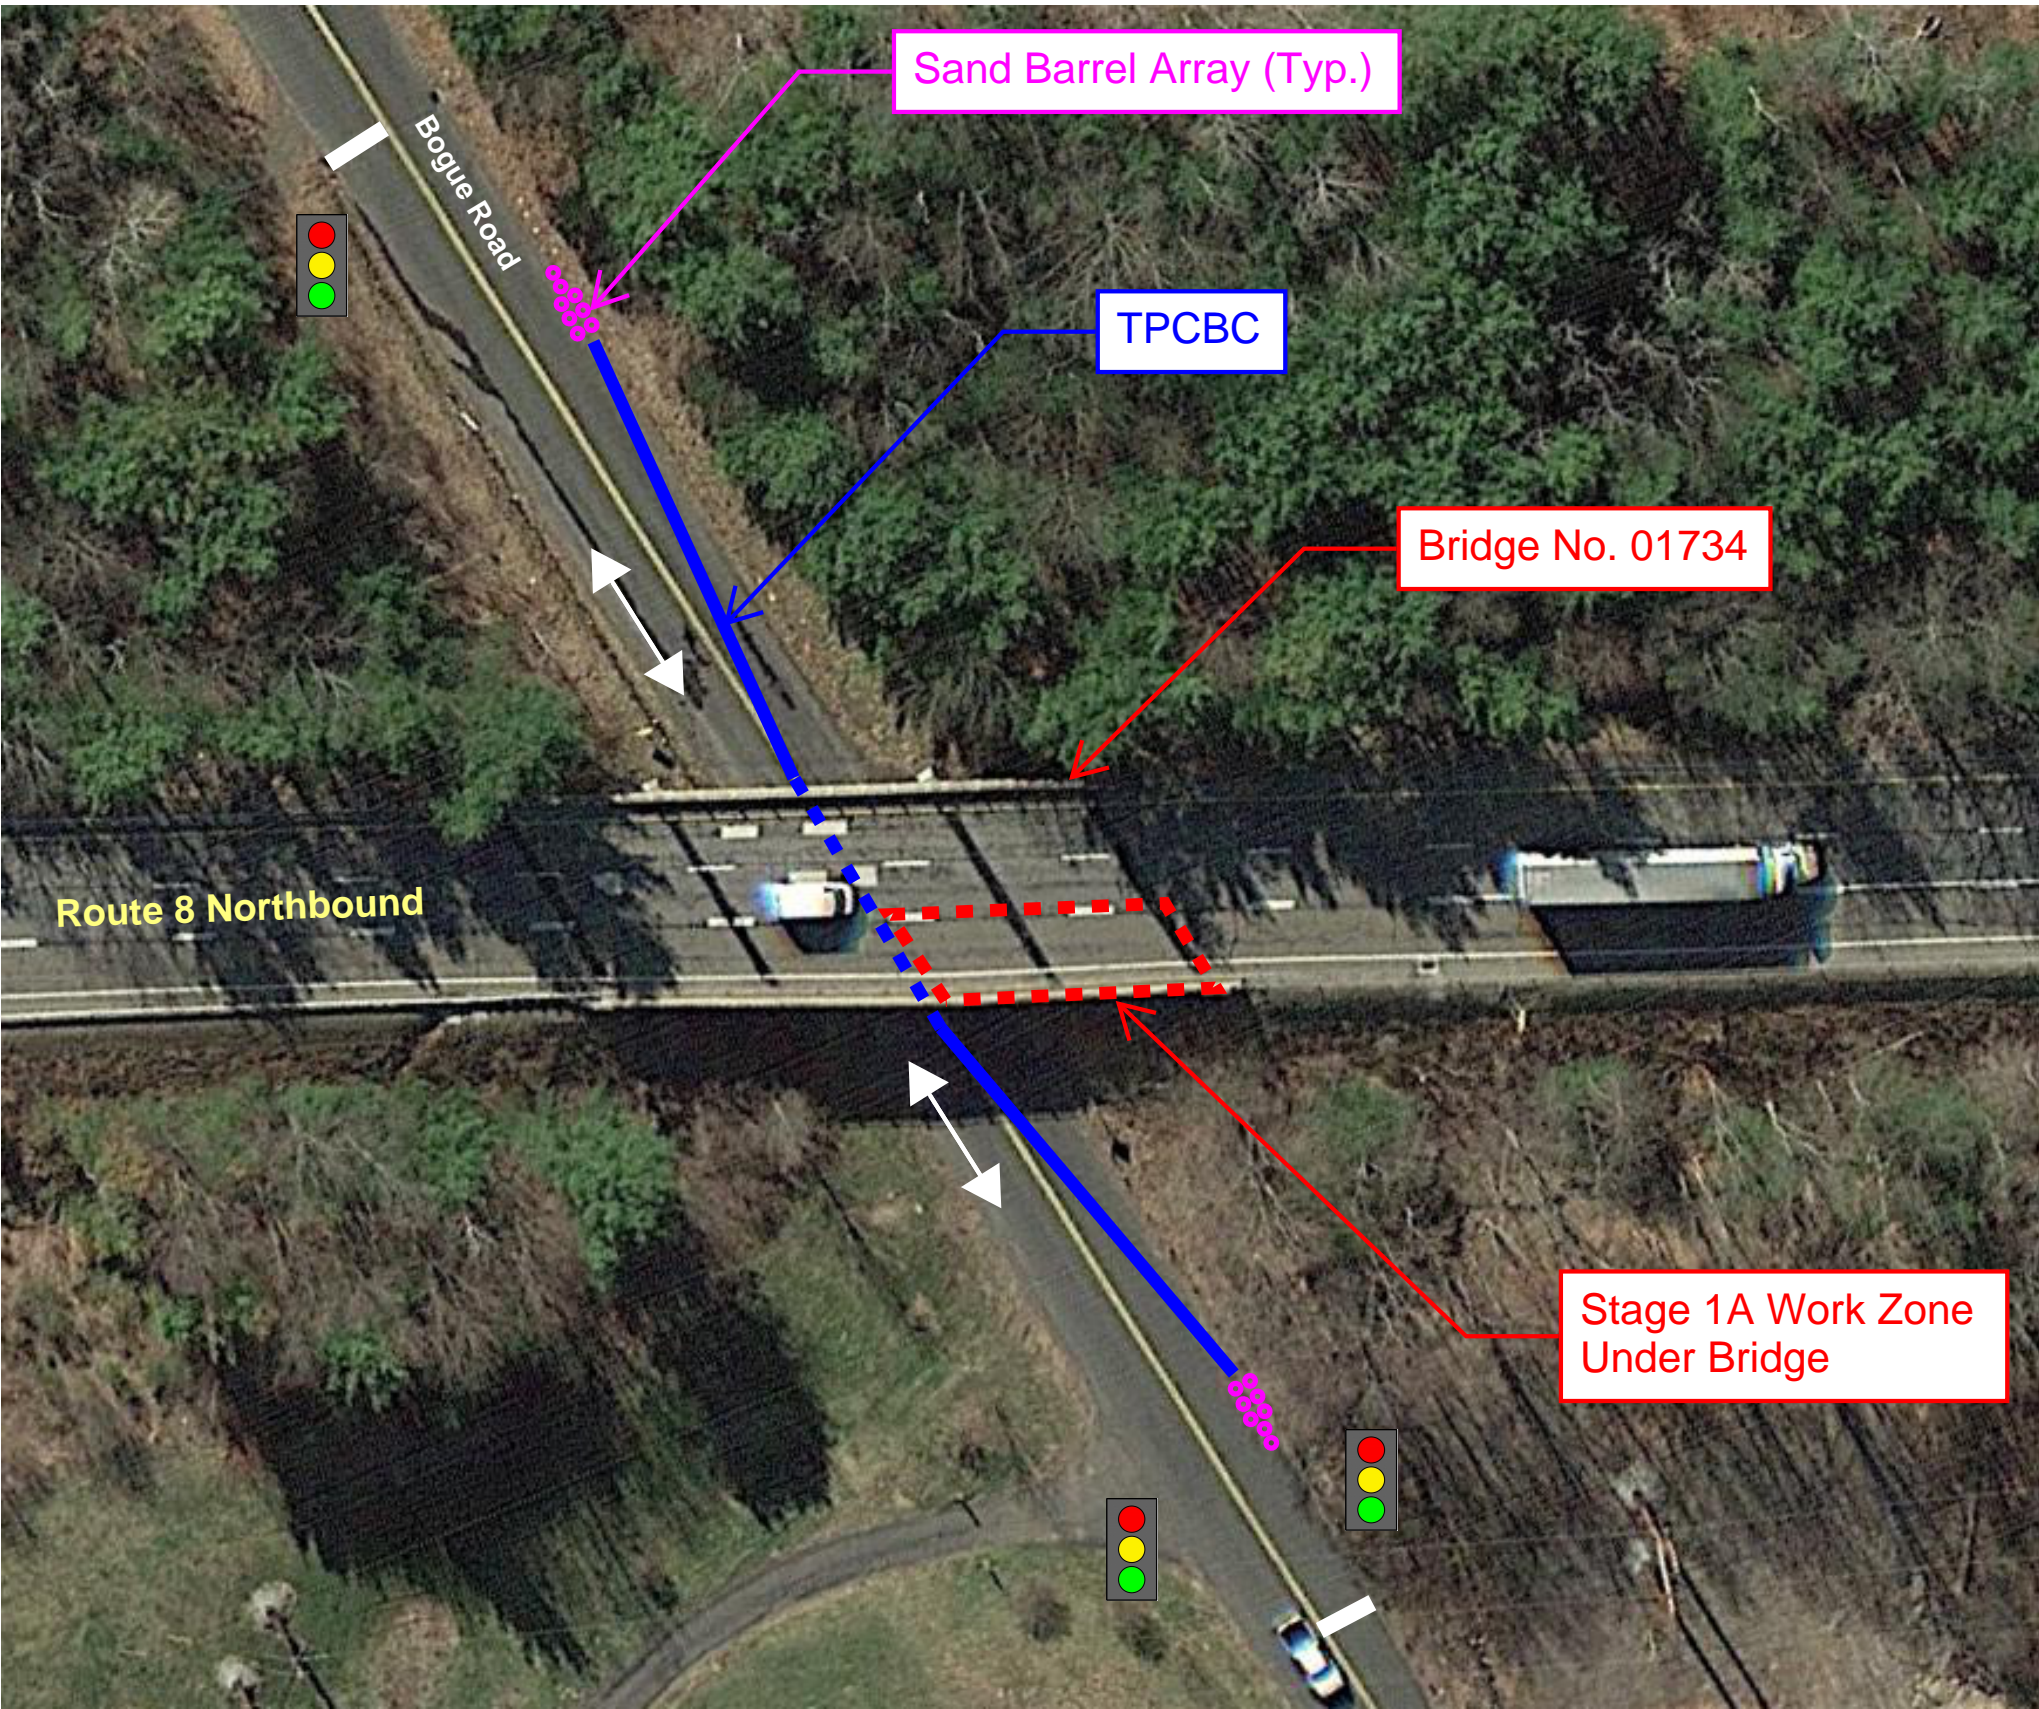


STAGE 1A

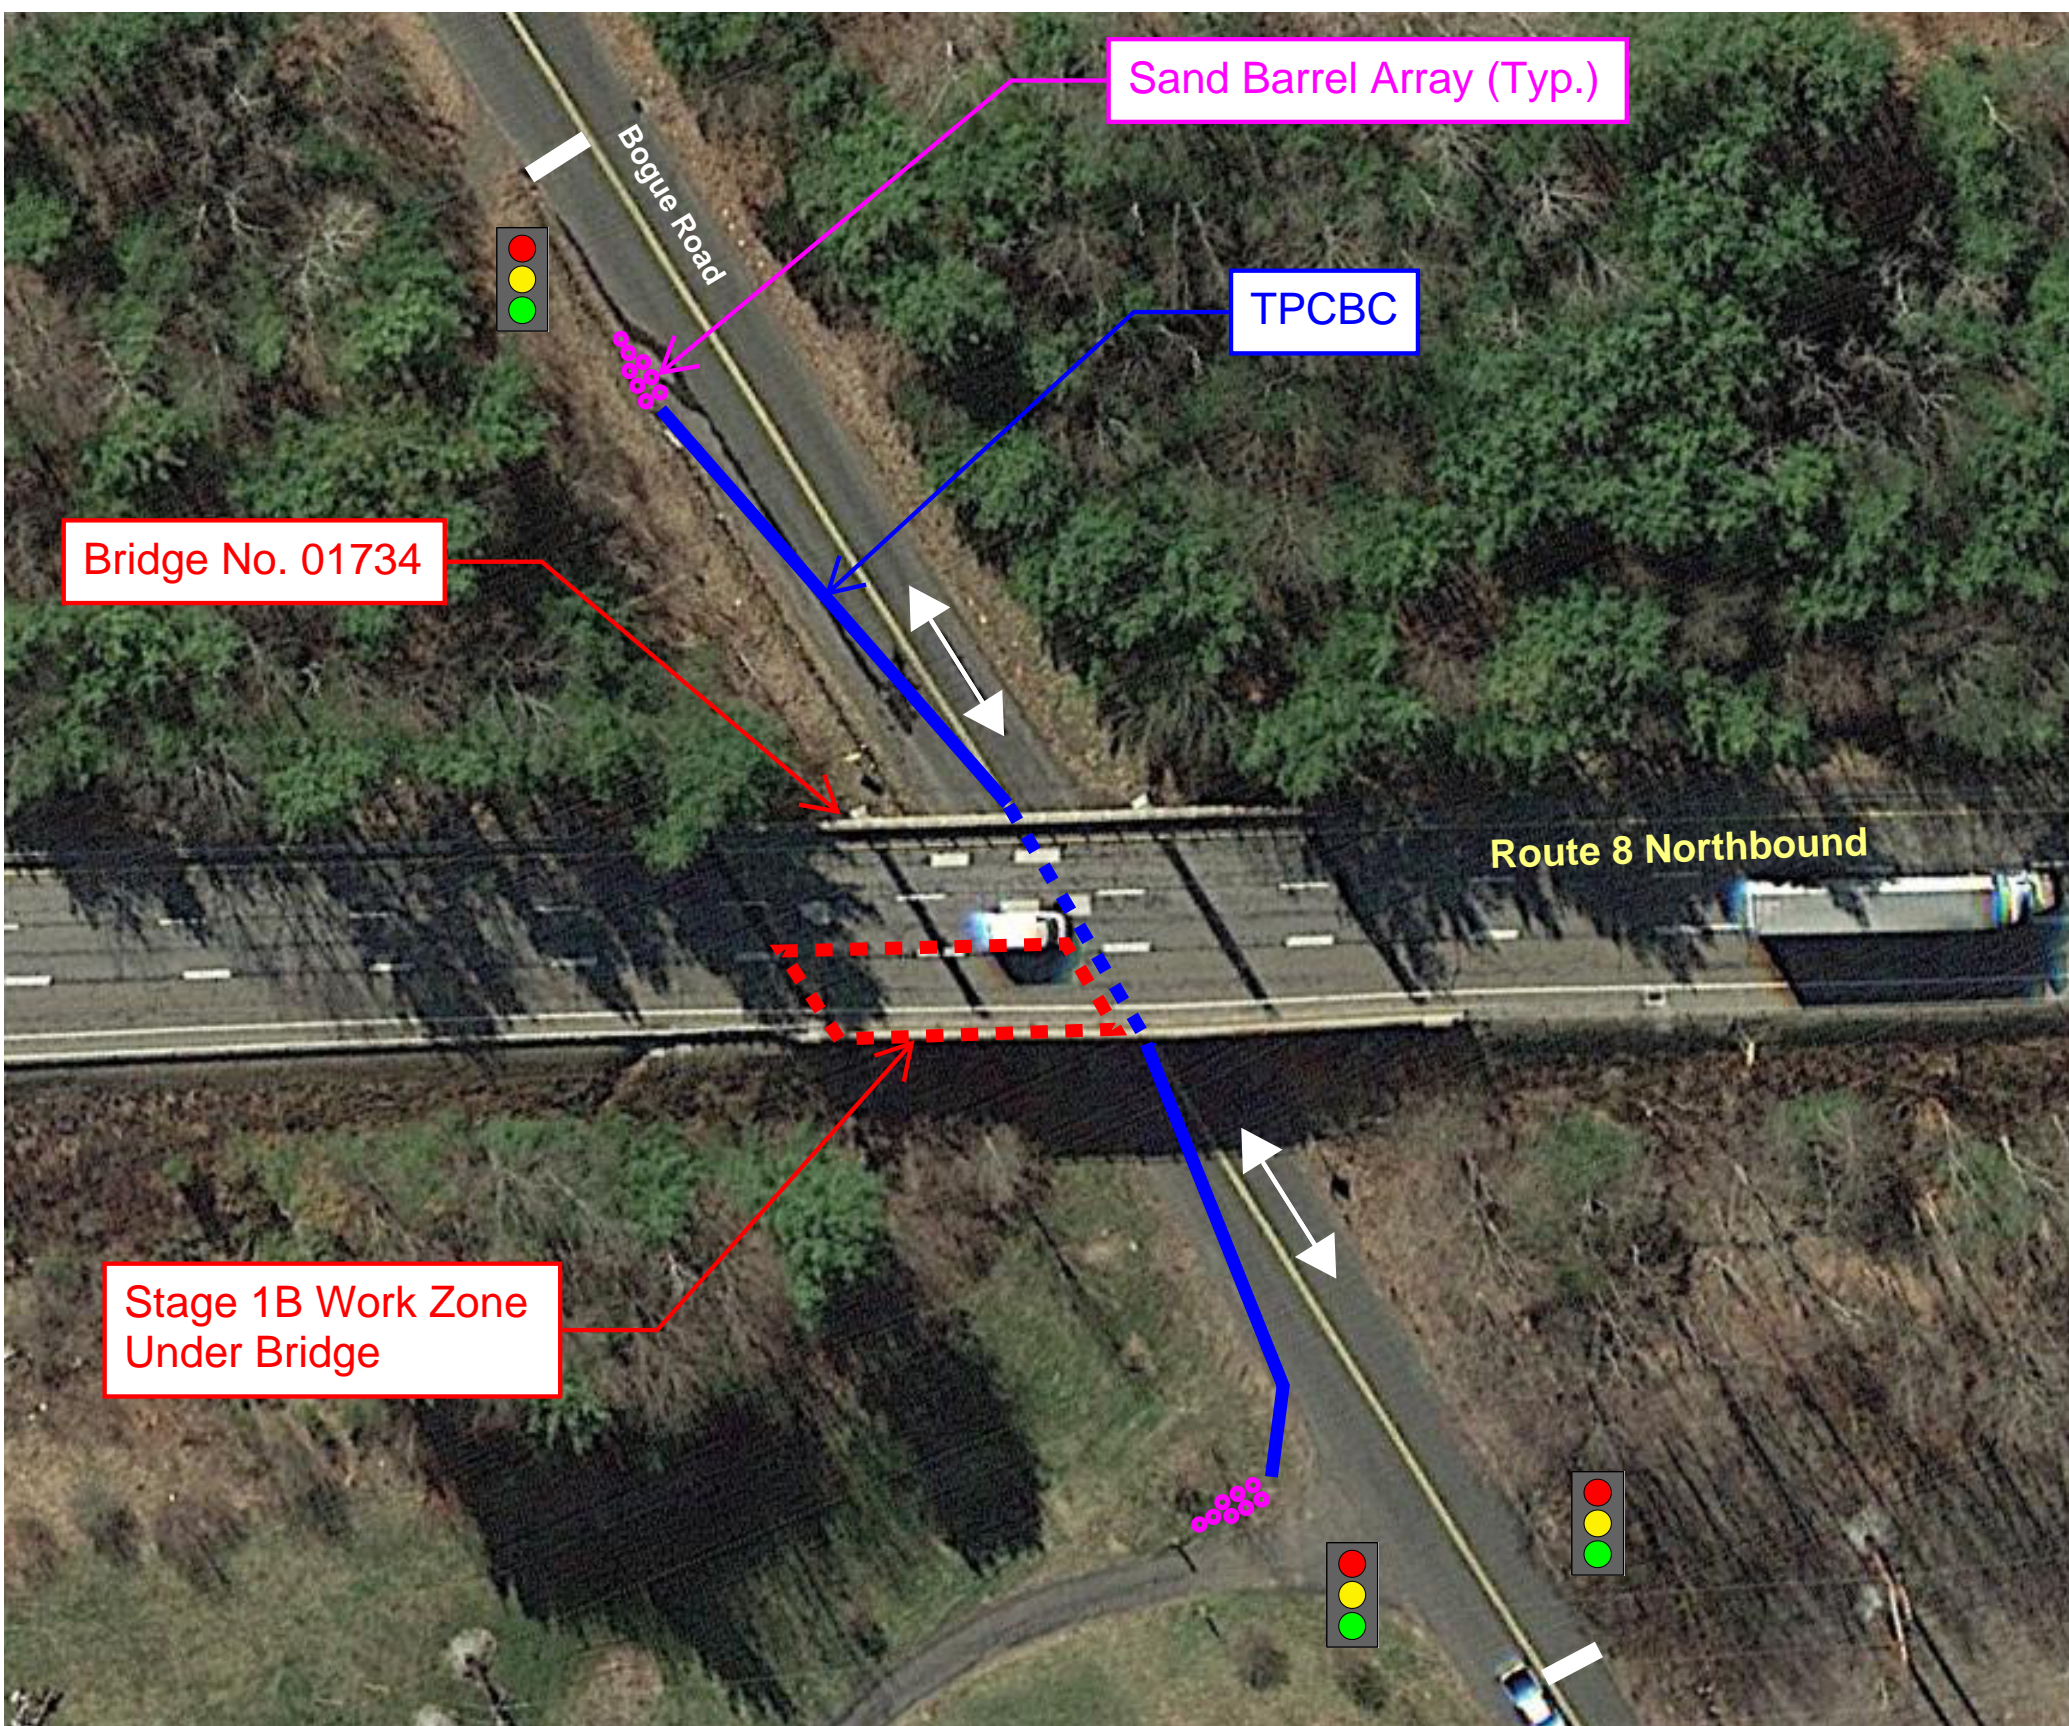


STAGE 1B

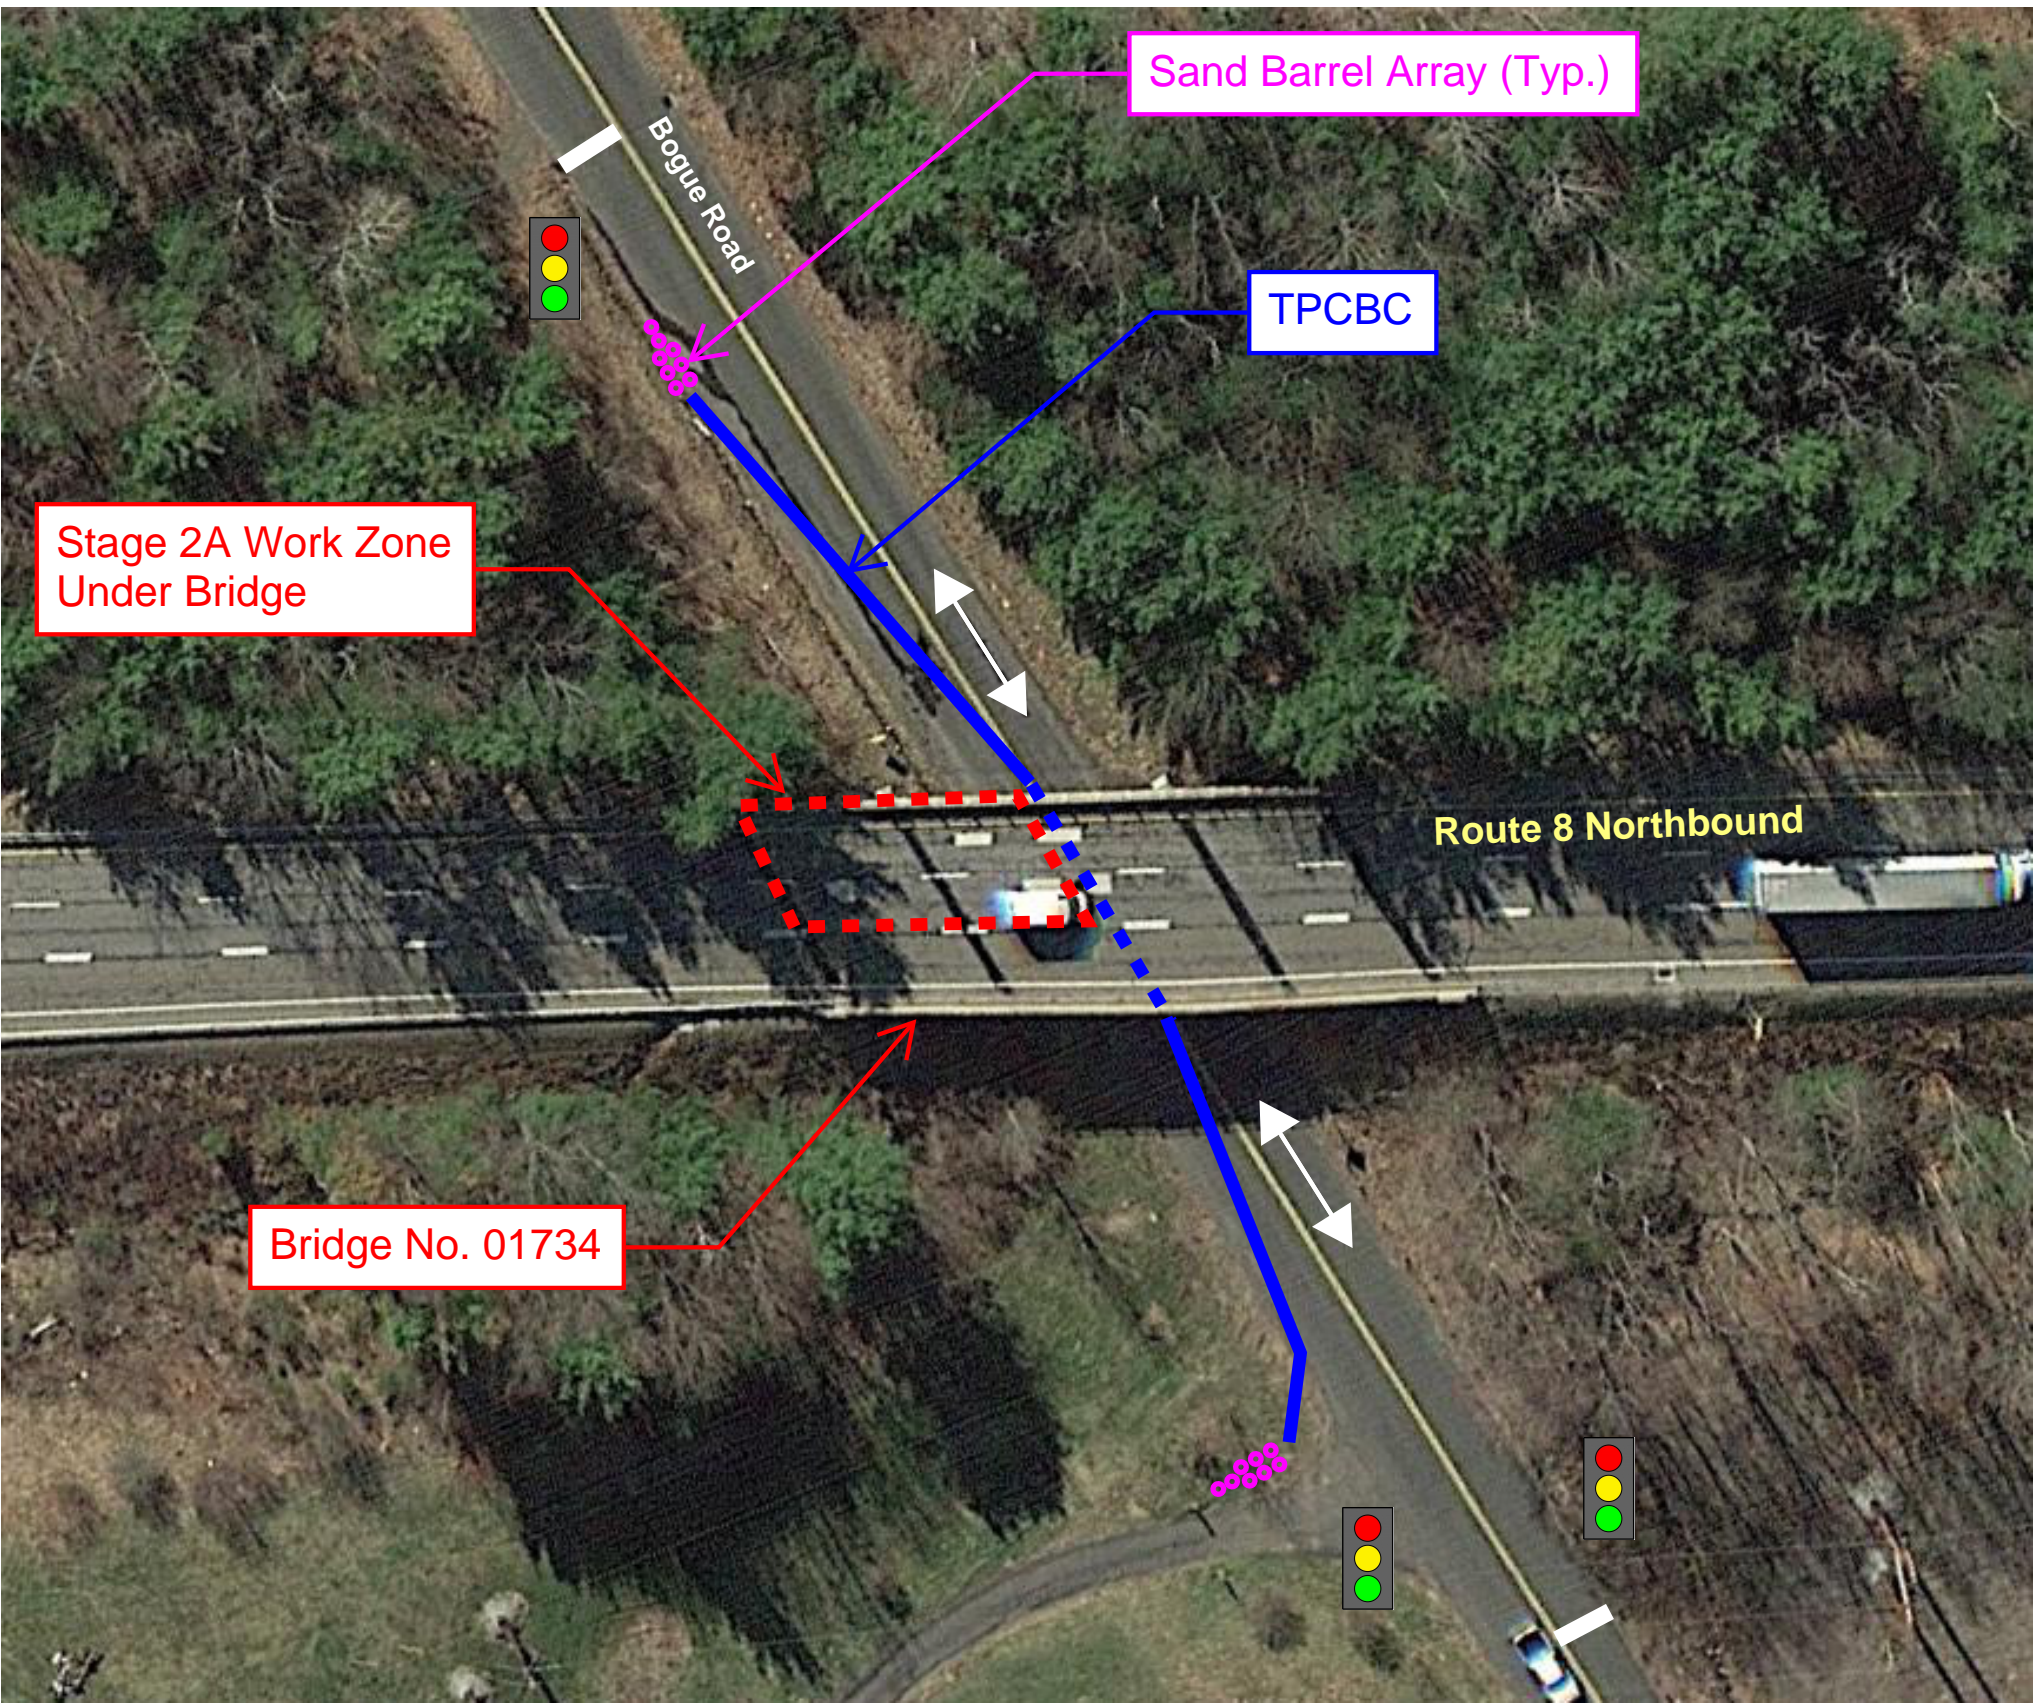

STAGE 2A

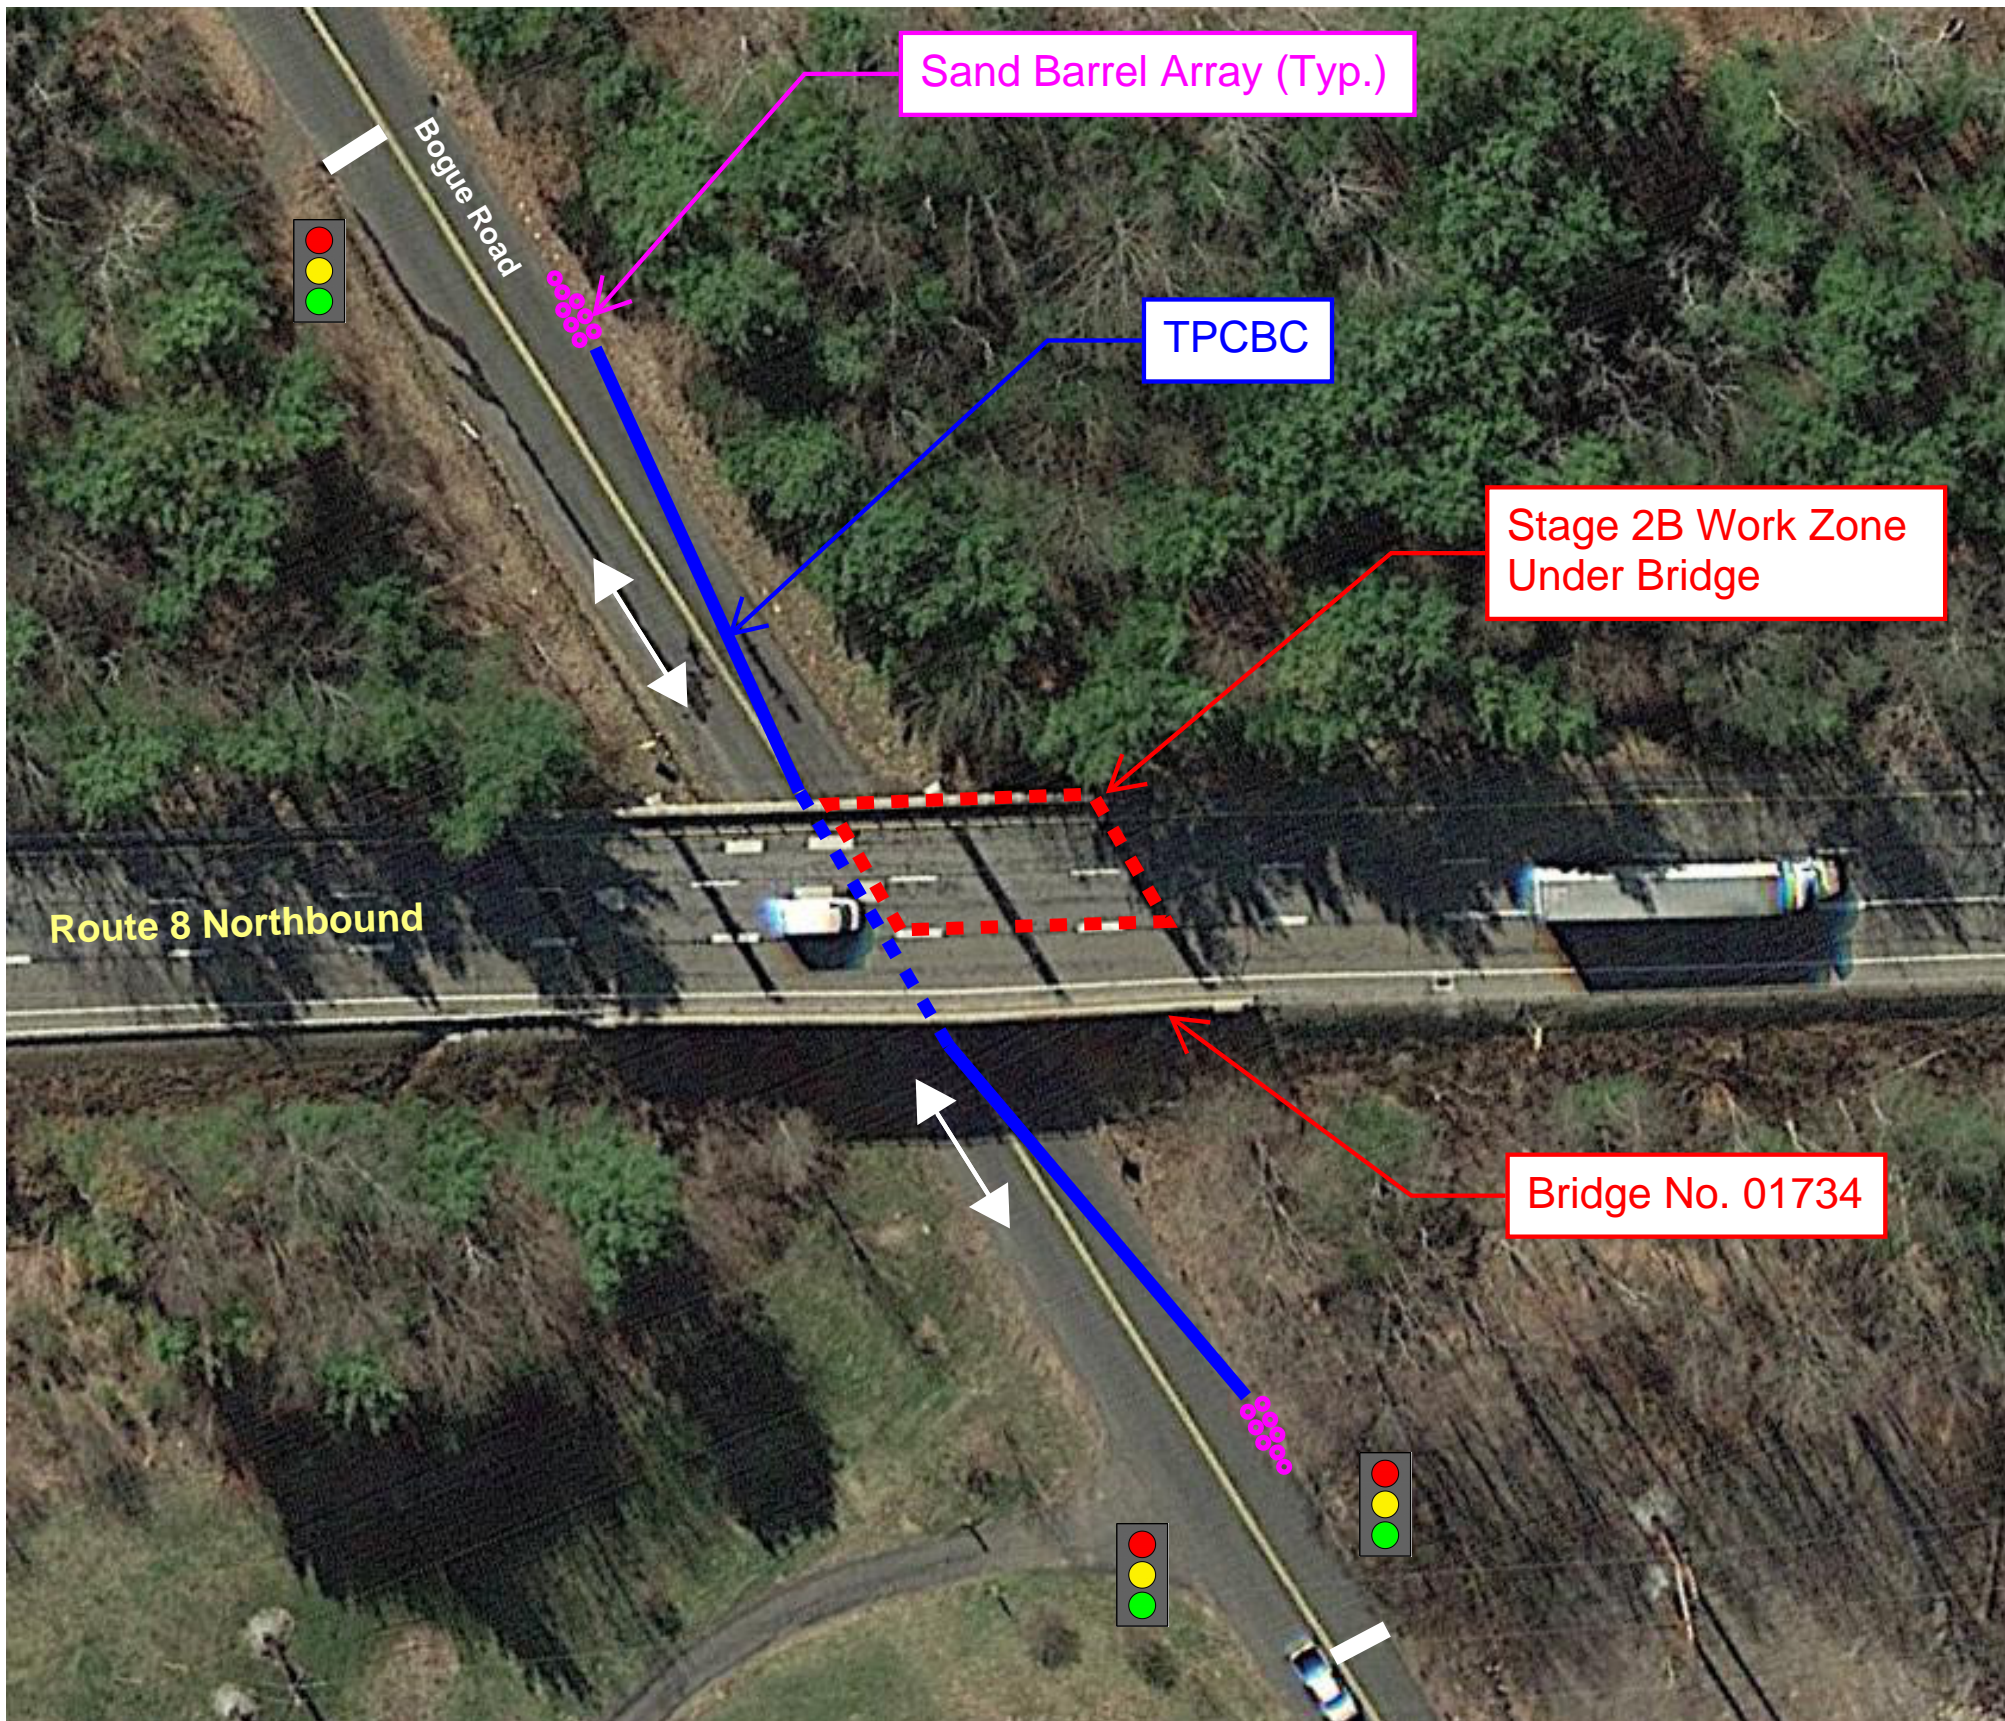

STAGE 2B

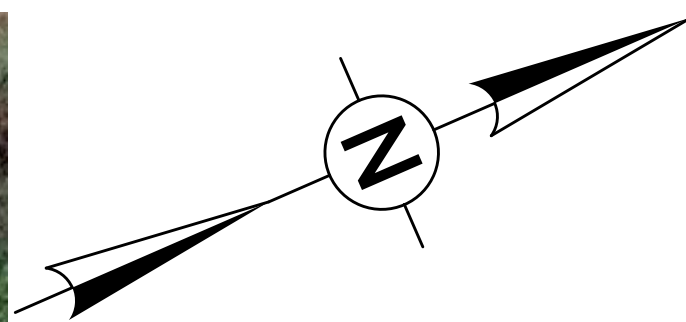

BOGUE ROAD STAGING PLAN
SCALE: N.T.S.

REV.	DATE	REVISION DESCRIPTION

SIGNATURE BLOCK:	
DESIGNER/DRAFTER:	CHECKED BY:




CONNECTICUT
DEPARTMENT OF
TRANSPORTATION

PROJECT TITLE:
REHABILITATION OF VARIOUS BRIDGES ALONG ROUTE 8 CORRIDOR

TOWN(S):
HARWINTON, LITCHFIELD, & THOMASTON

DRAWING TITLE:
HARWINTON - BRIDGE NO. 01734



PROJECT NO.:	DRAWING NO.:
0174-0470	000
SHEET NO.:	

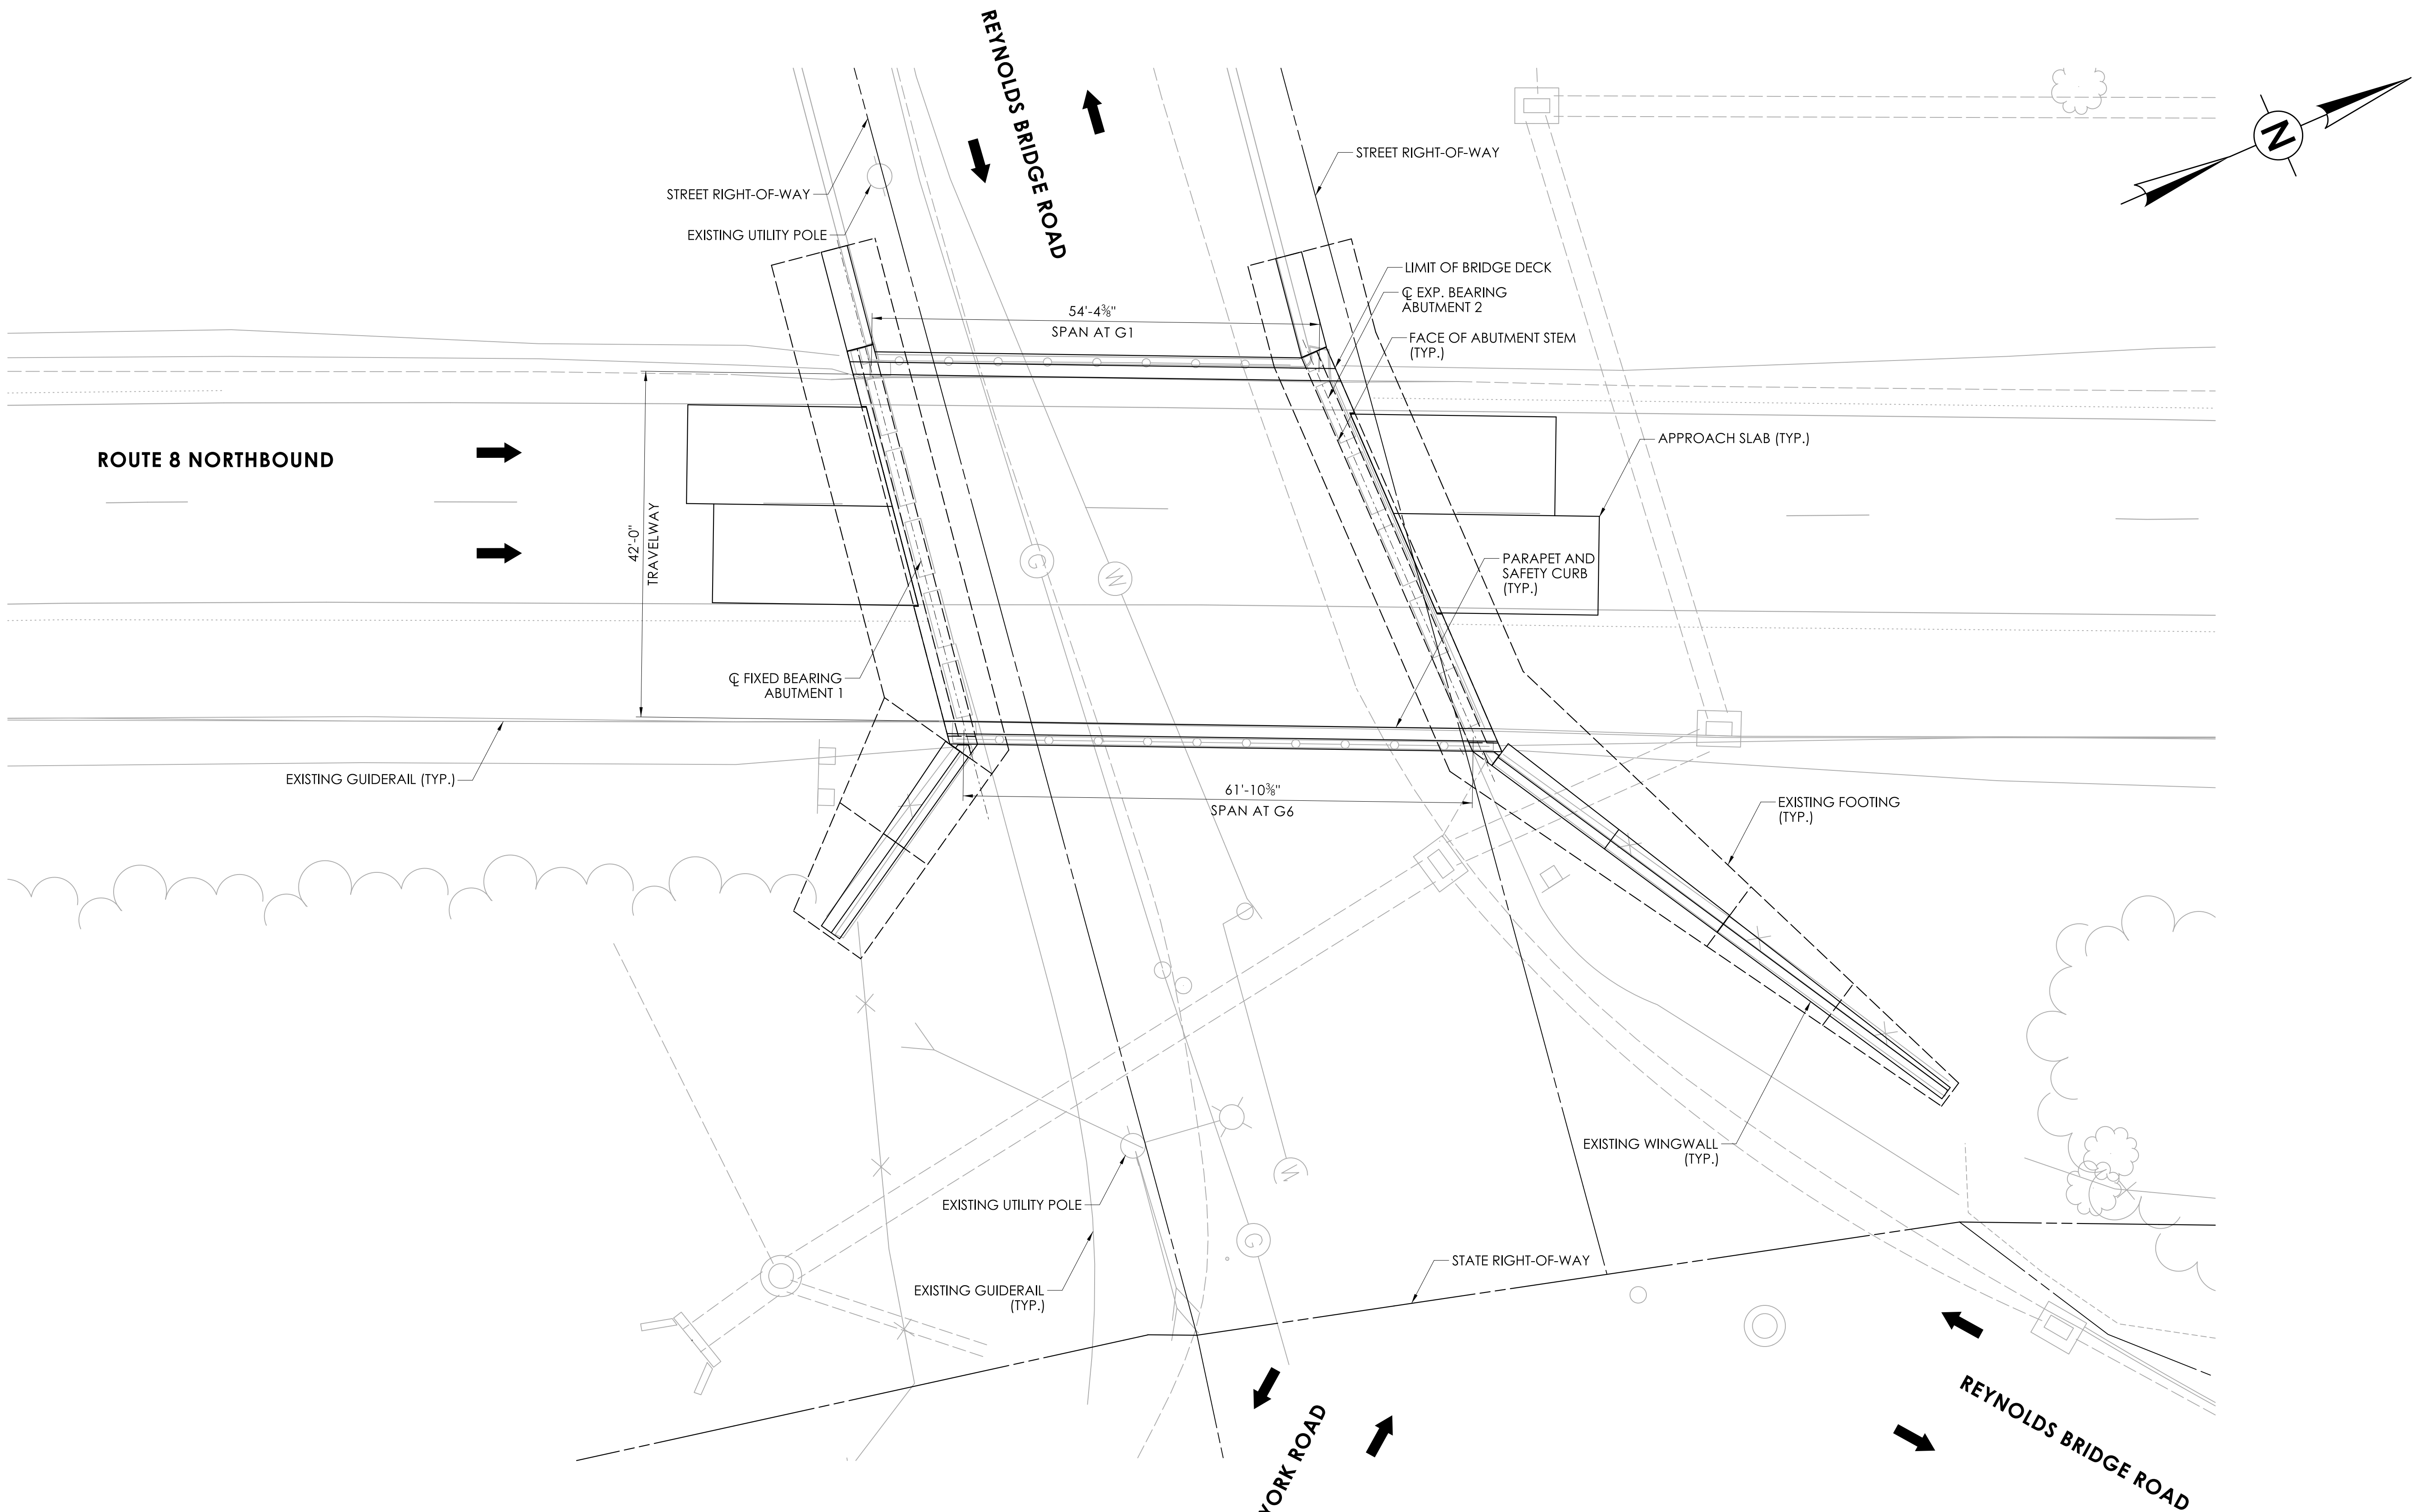


GENERAL PLAN
SCALE: 1" = 10'

REV.	DATE	REVISION DESCRIPTION


SIGNATURE BLOCK:		SCALE AS NOTED	 CONNECTICUT DEPARTMENT OF TRANSPORTATION	PROJECT TITLE: REHABILITATION OF VARIOUS BRIDGES ALONG ROUTE 8 CORRIDOR	TOWN(S): HARWINTON, LITCHFIELD, & THOMASTON	DRAWING TITLE: THOMASTON - BRIDGE NO. 01730	PROJECT NO.: 0174-0470	DRAWING NO.: 000	
DESIGNER/DRAFTER: CHECKED BY:								SHEET NO.:	

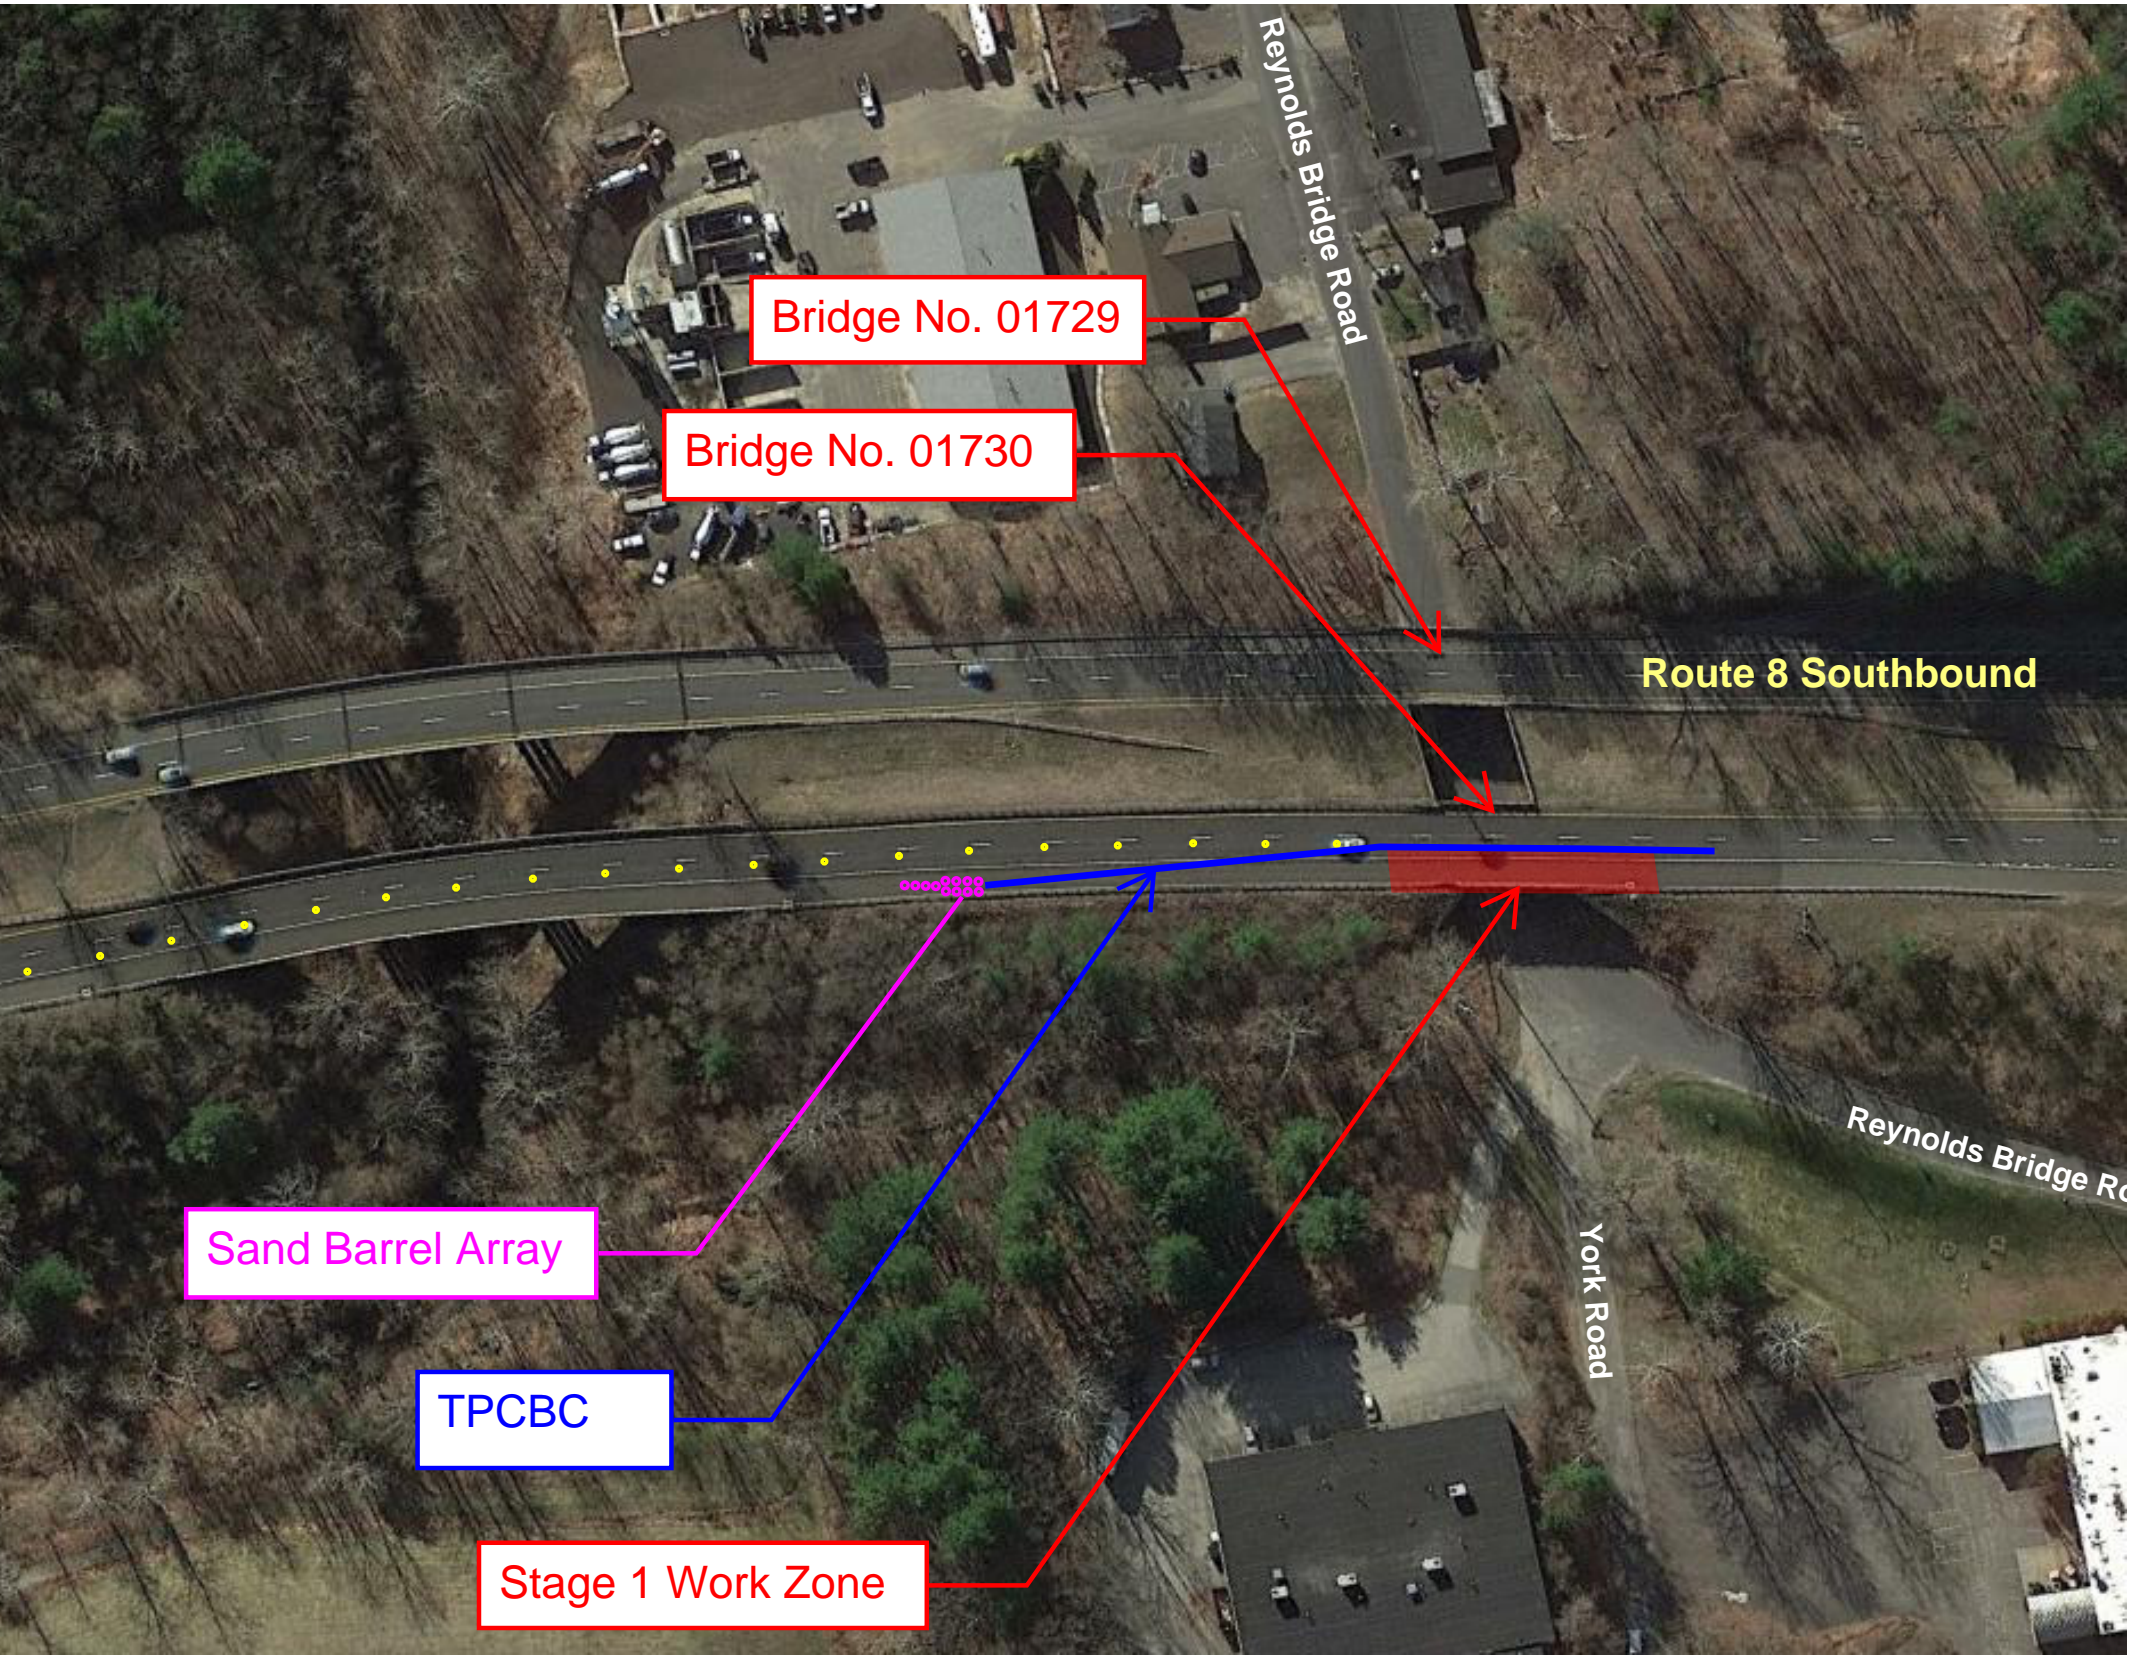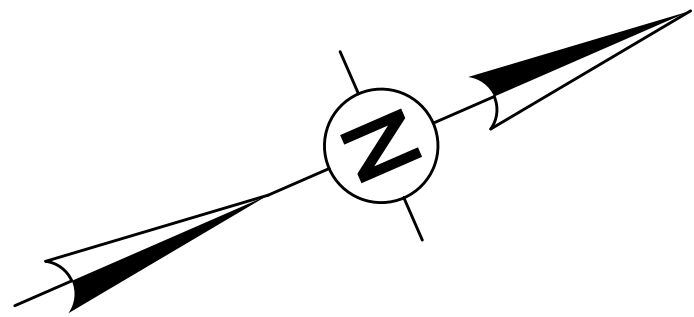


STAGE 1 PLAN
SCALE: N.T.S.

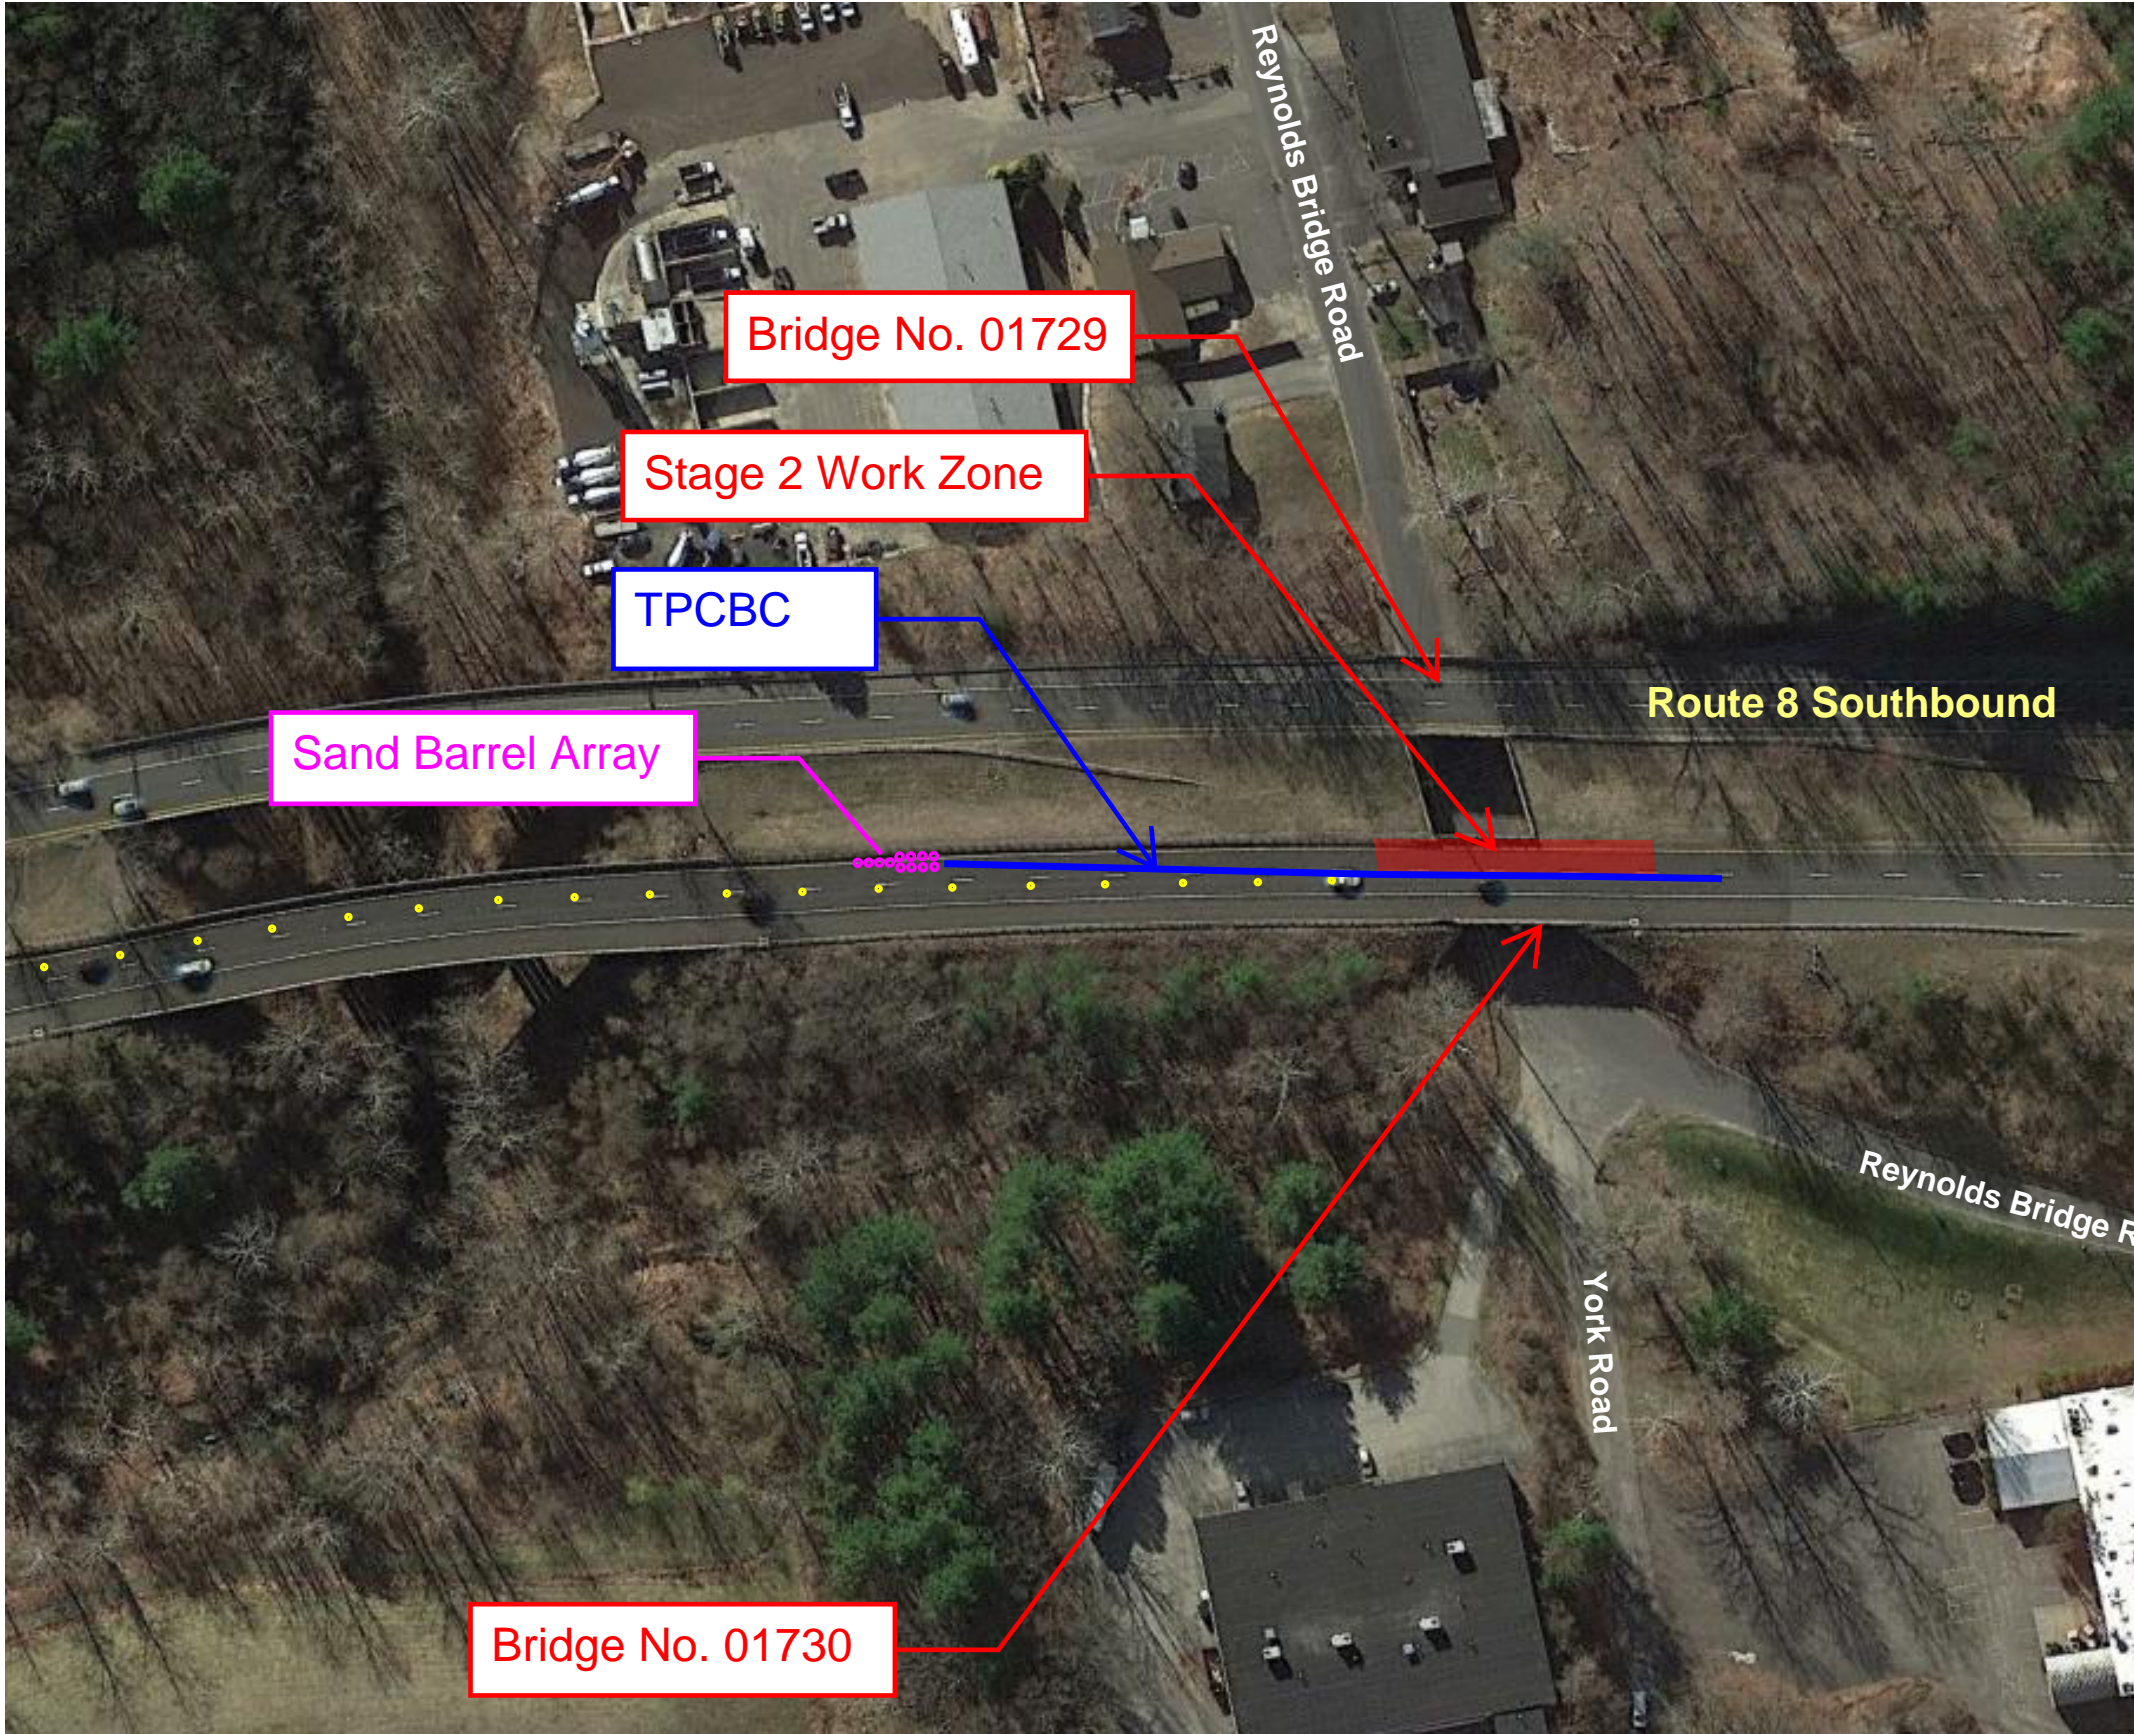


STAGE 2 PLAN
SCALE: N.T.S.

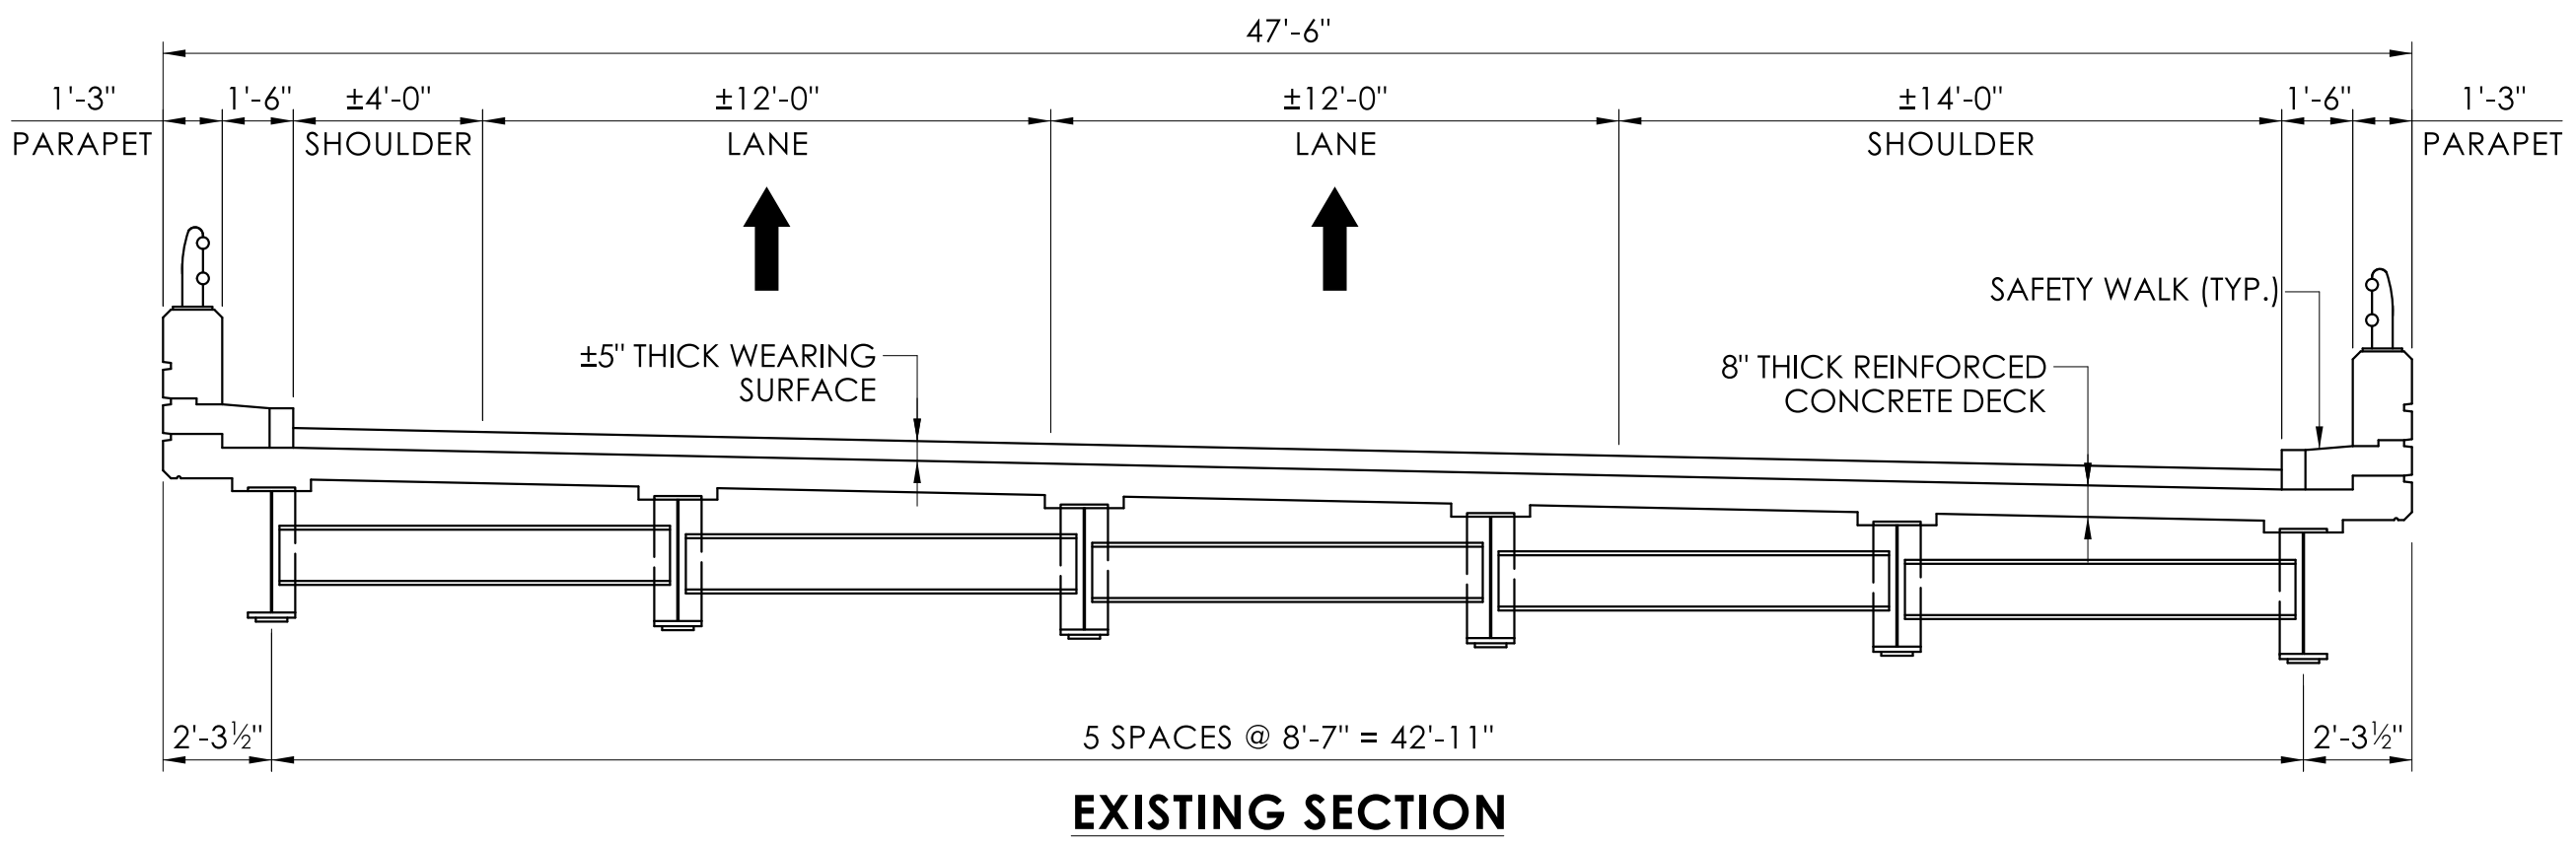


EXISTING SECTION

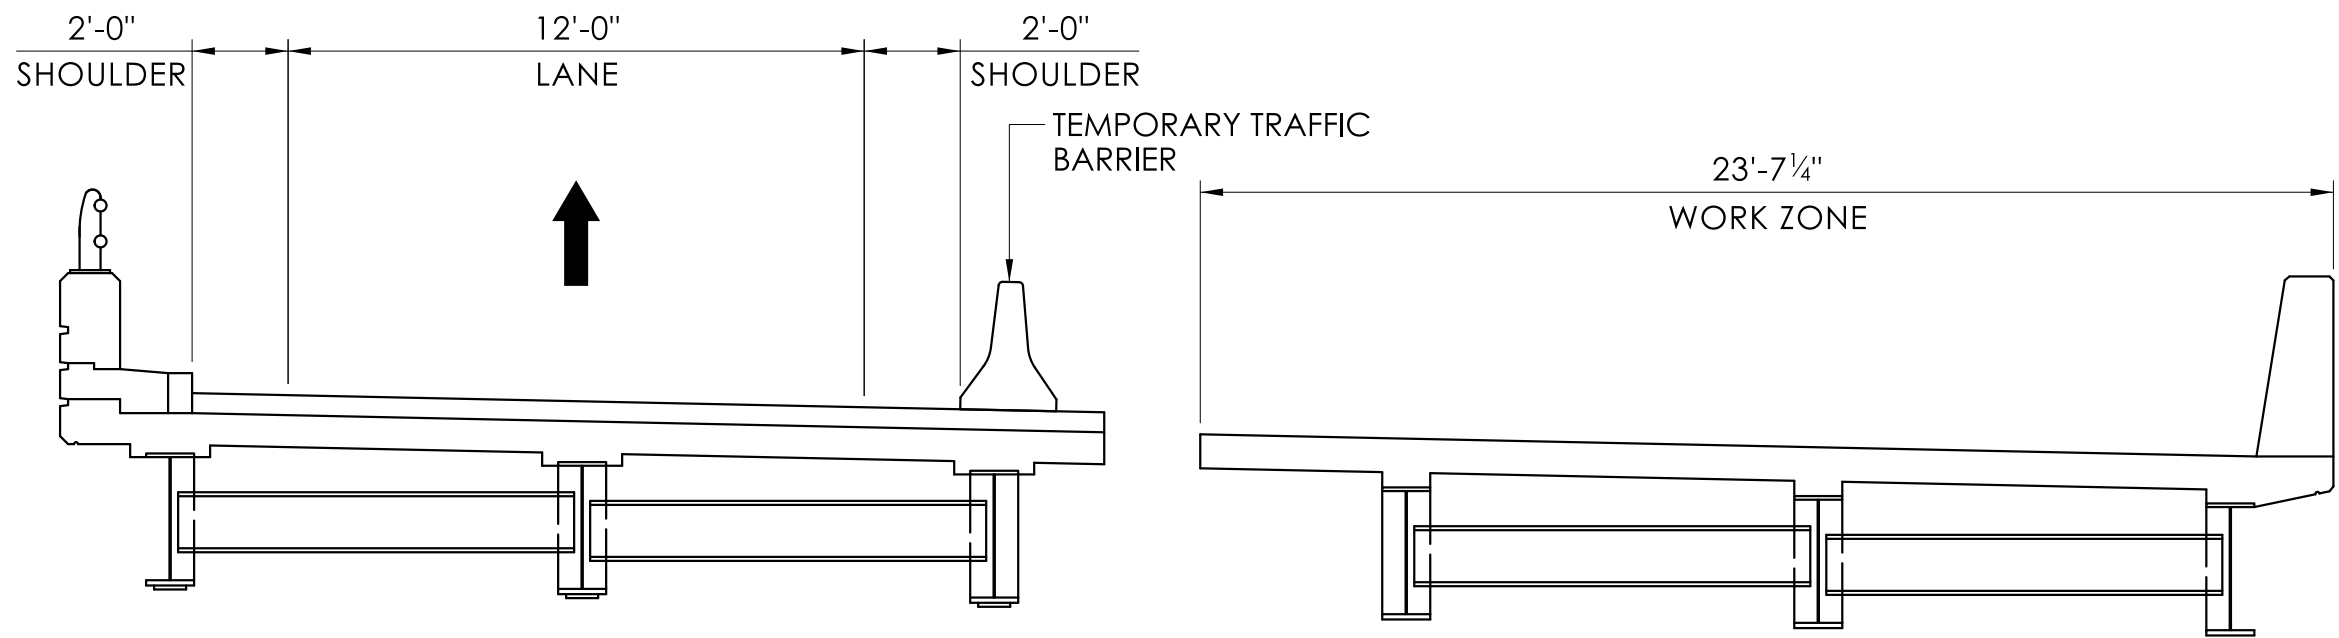

STAGE 1

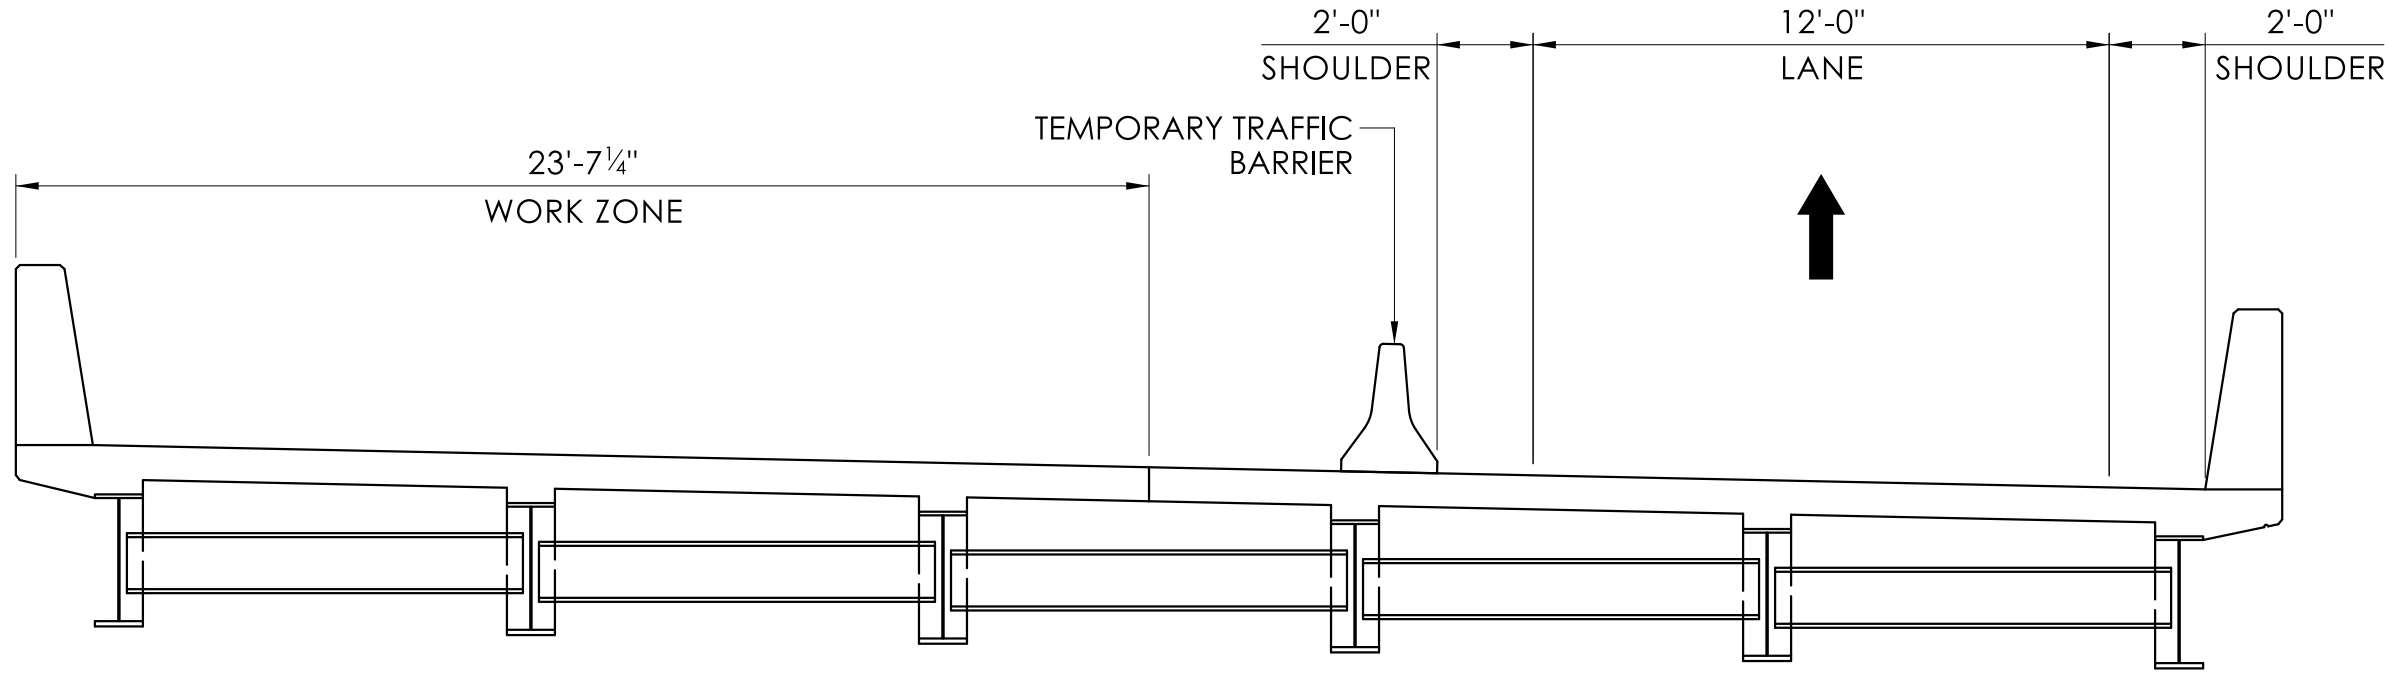

STAGE 2

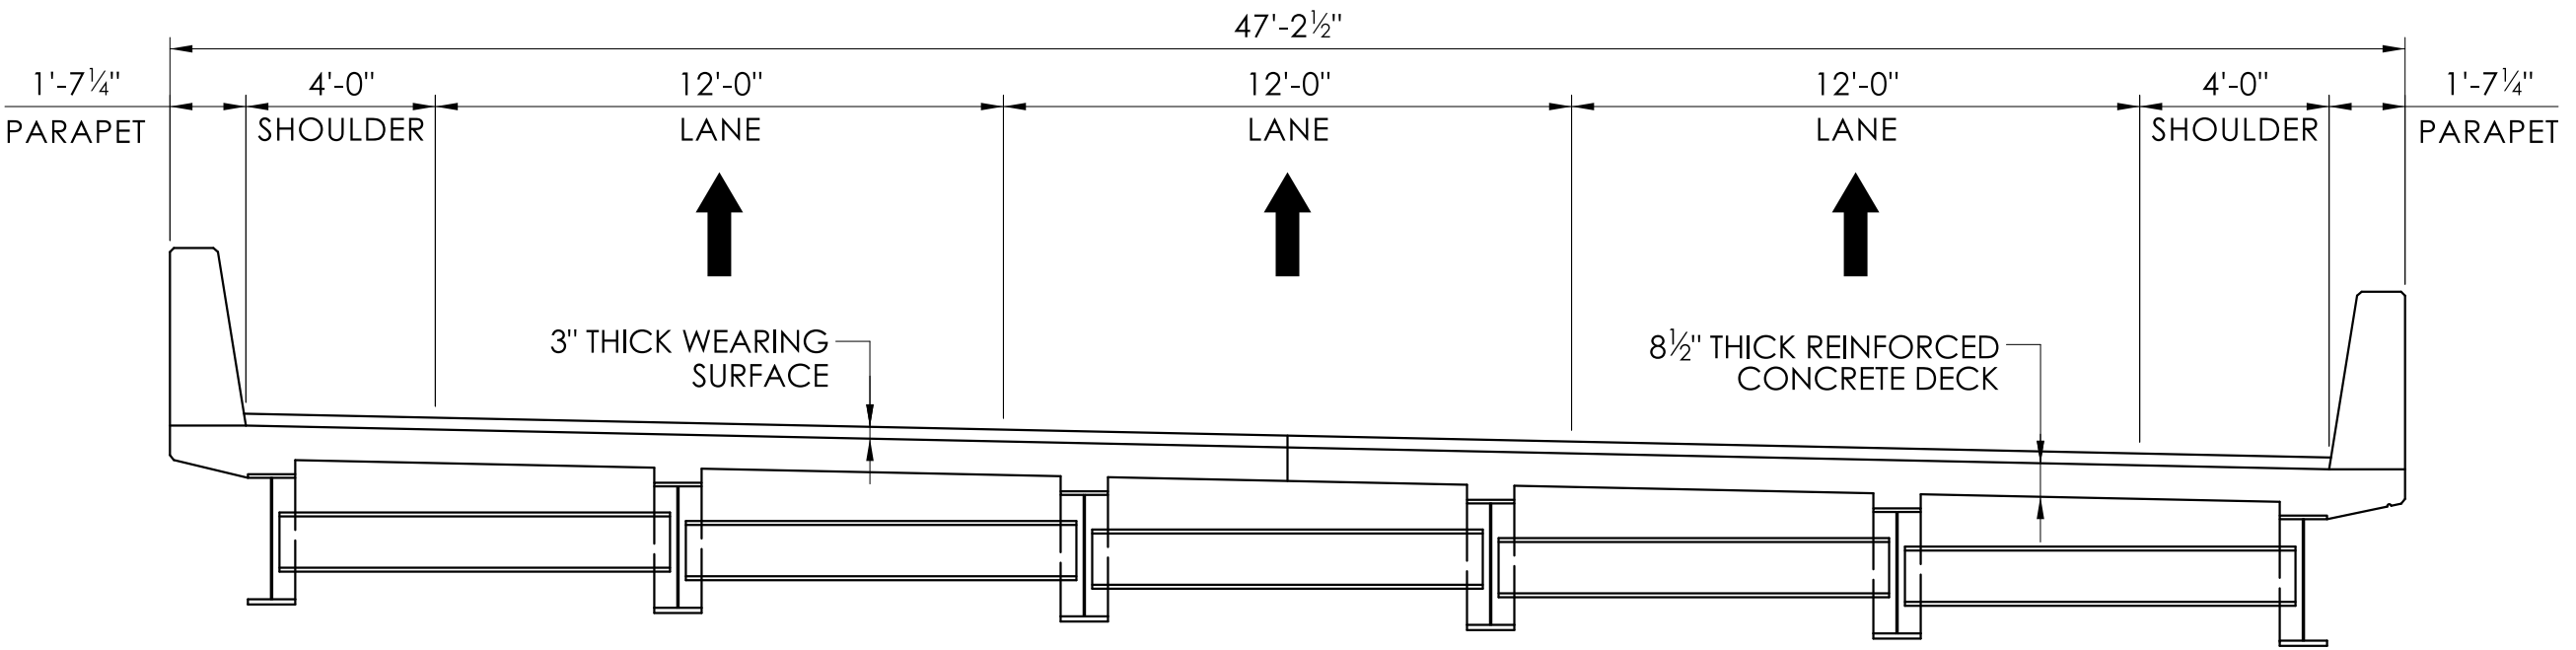

PROPOSED SECTION

BRIDGE STAGING SECTIONS
SCALE: 1/4" = 1'-0"

REV.	DATE	REVISION DESCRIPTION

SIGNATURE BLOCK:	
DESIGNER/DRAFTER:	CHECKED BY:



CONNECTICUT
DEPARTMENT OF
TRANSPORTATION



PROJECT TITLE:
REHABILITATION OF VARIOUS BRIDGES ALONG ROUTE 8 CORRIDOR

TOWN(S):
HARWINTON, LITCHFIELD, & THOMASTON


DRAWING TITLE:
THOMASTON - BRIDGE NO. 01730

PROJECT NO.:
0174-0470


DRAWING NO.:
000
SHEET NO.:

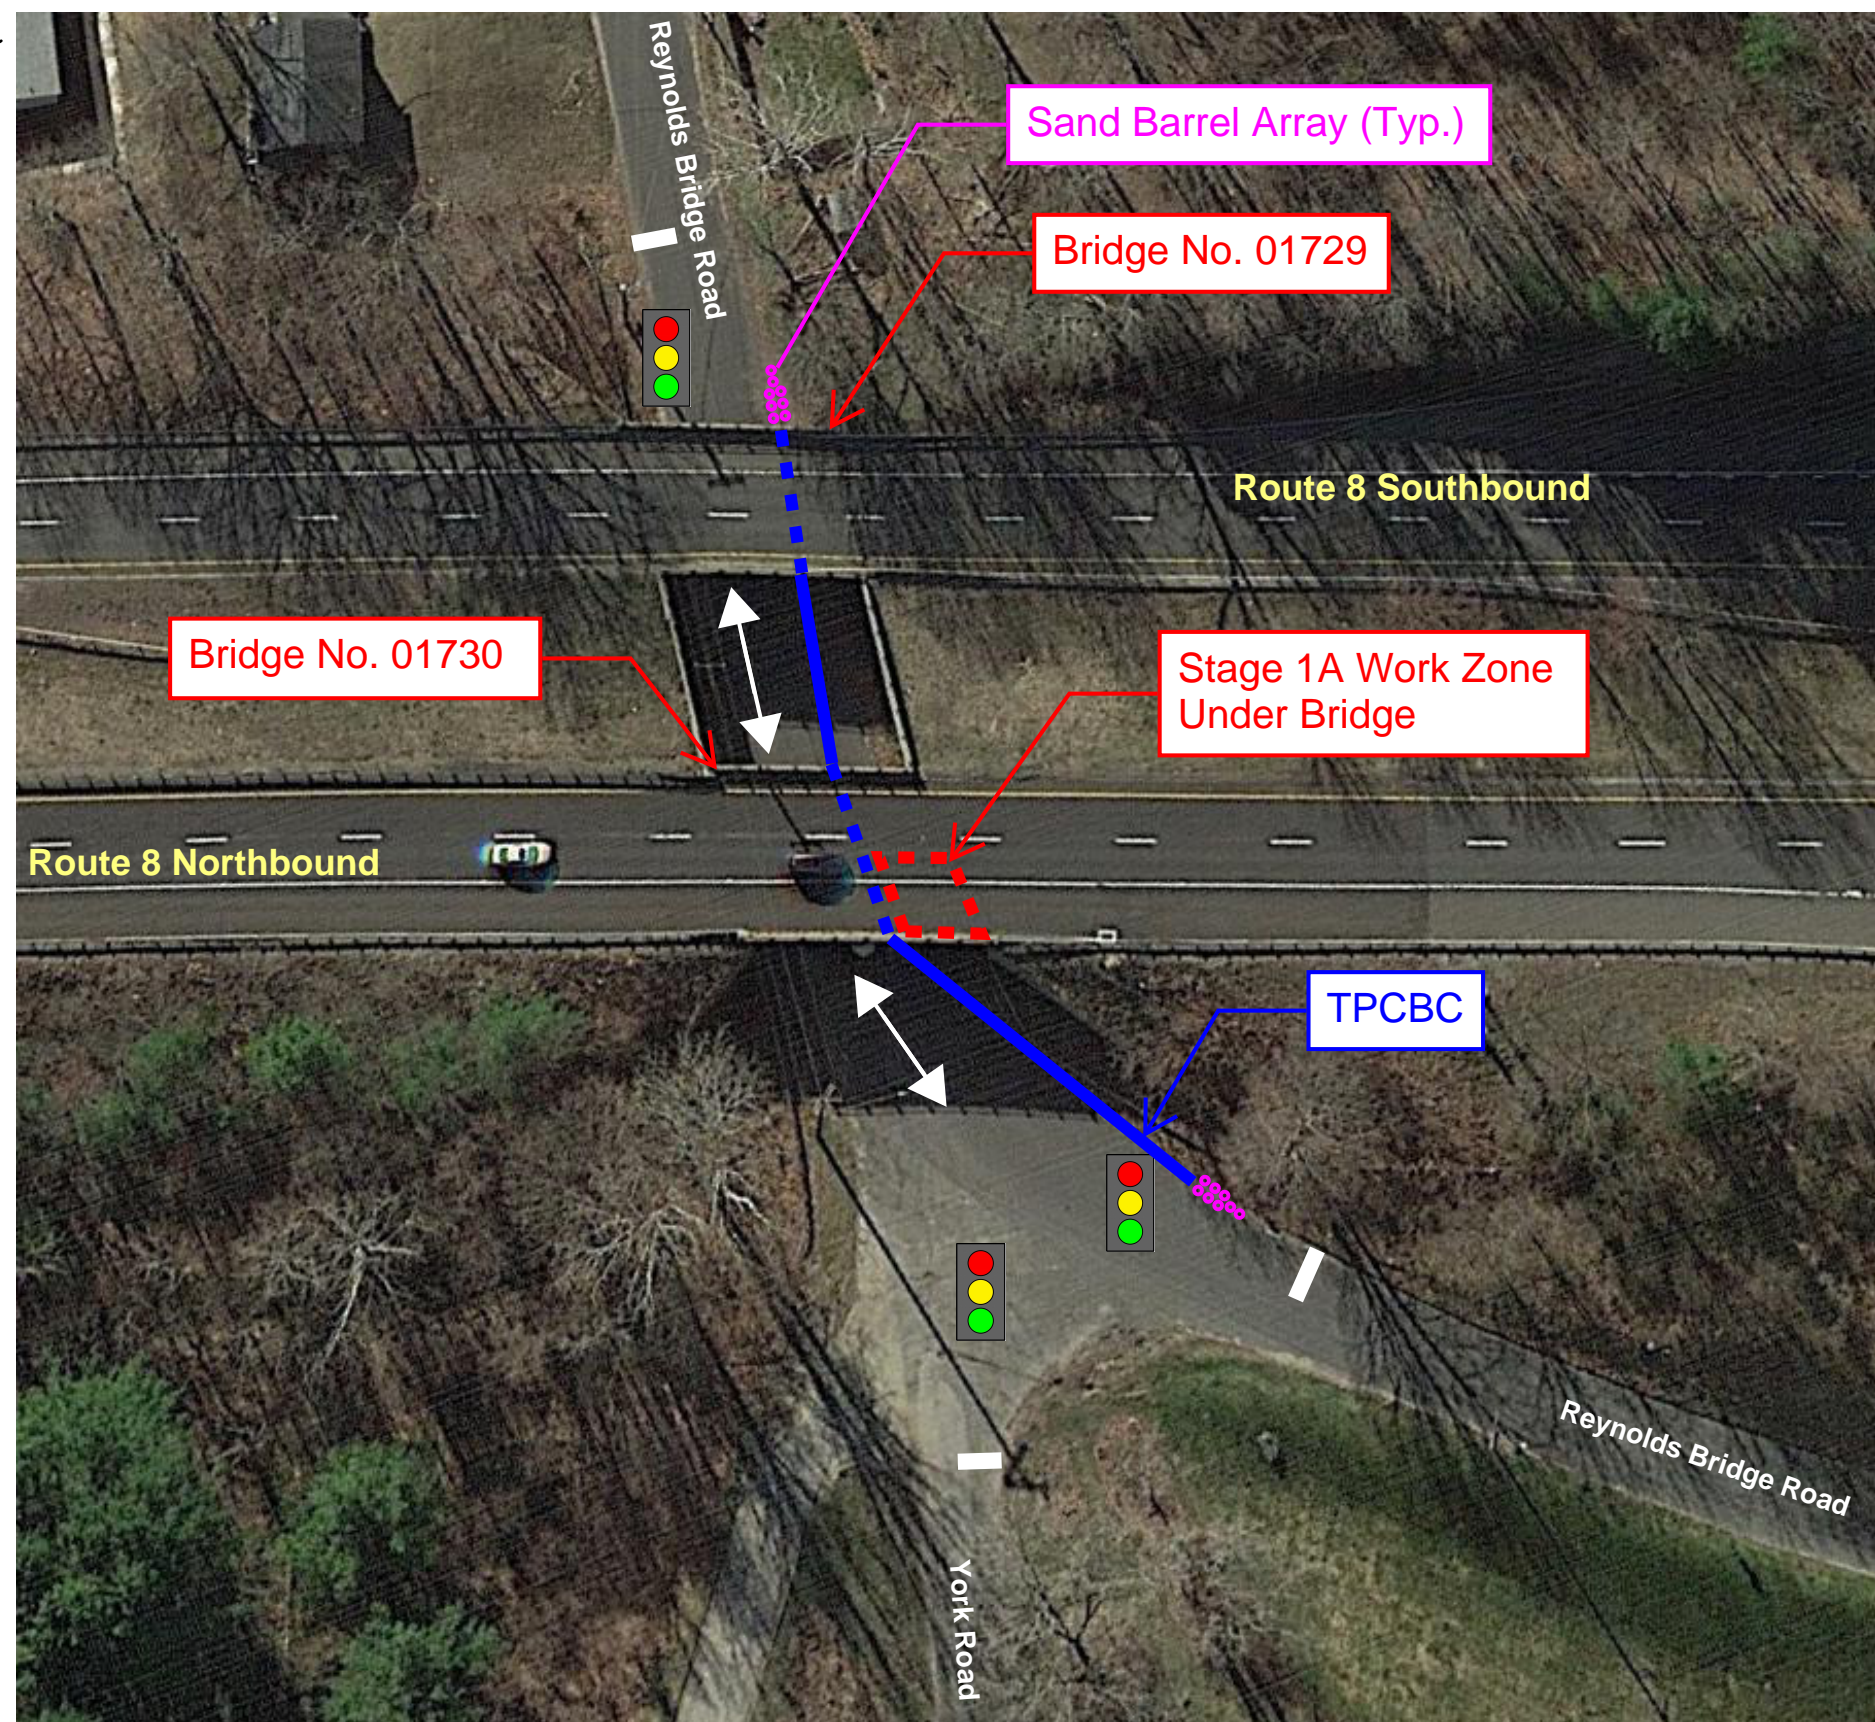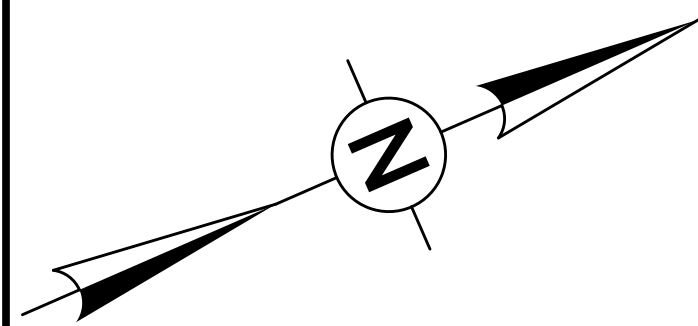


STAGE 1A

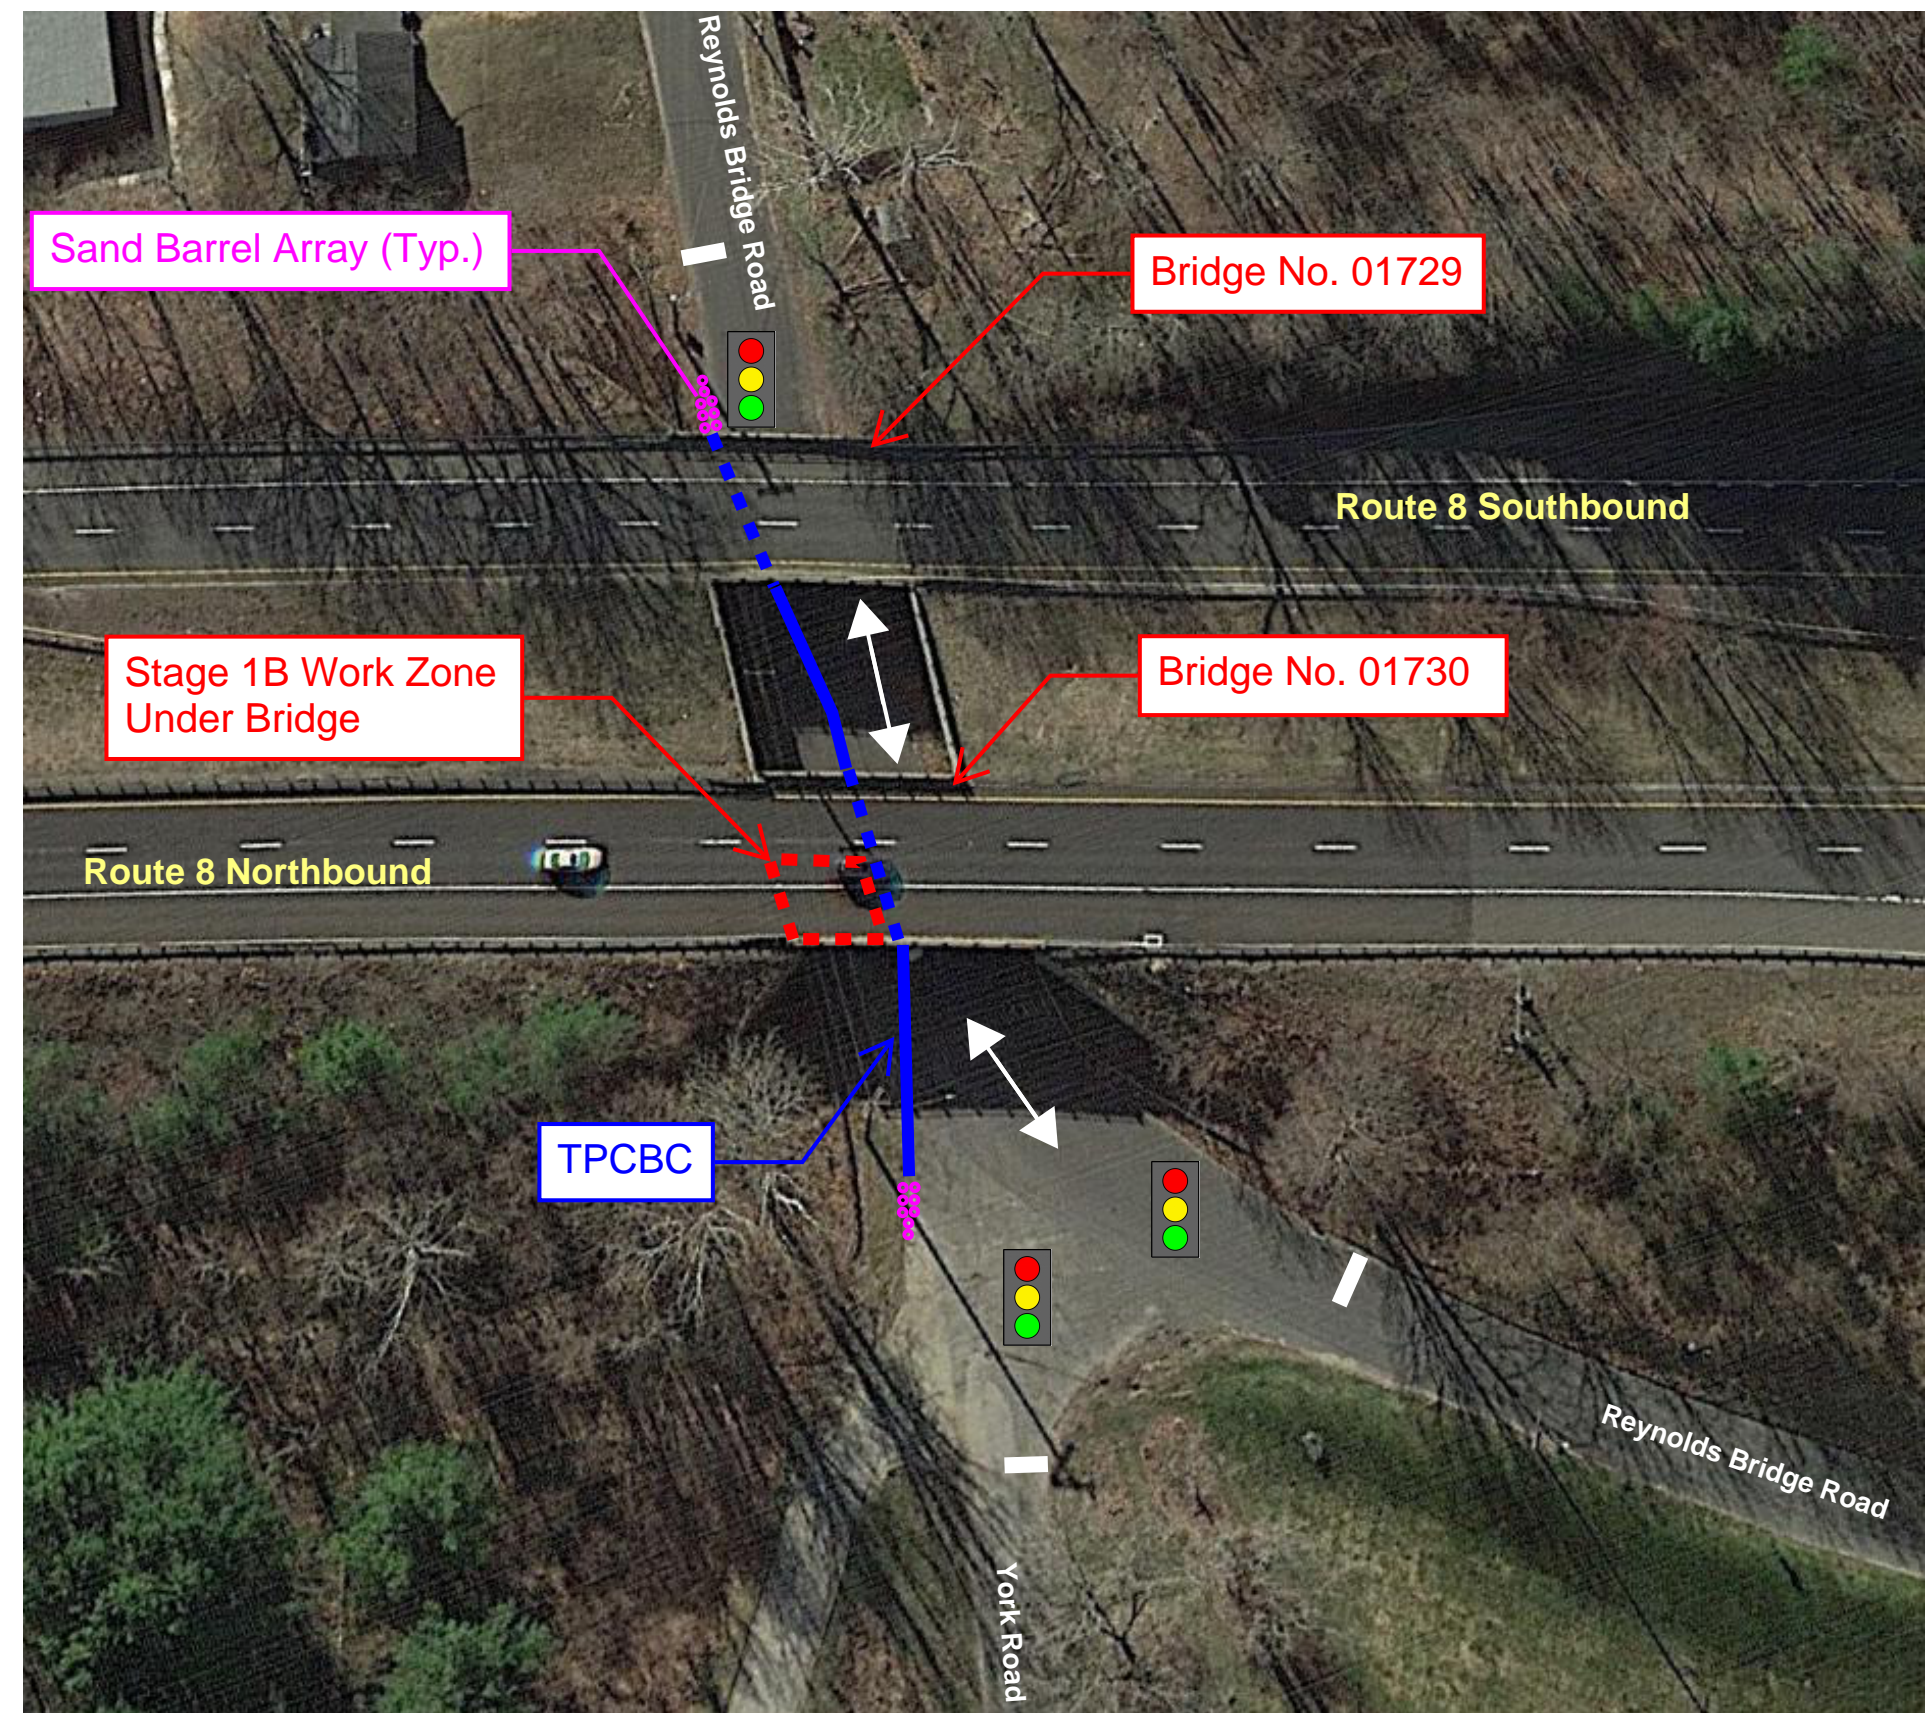

STAGE 1B

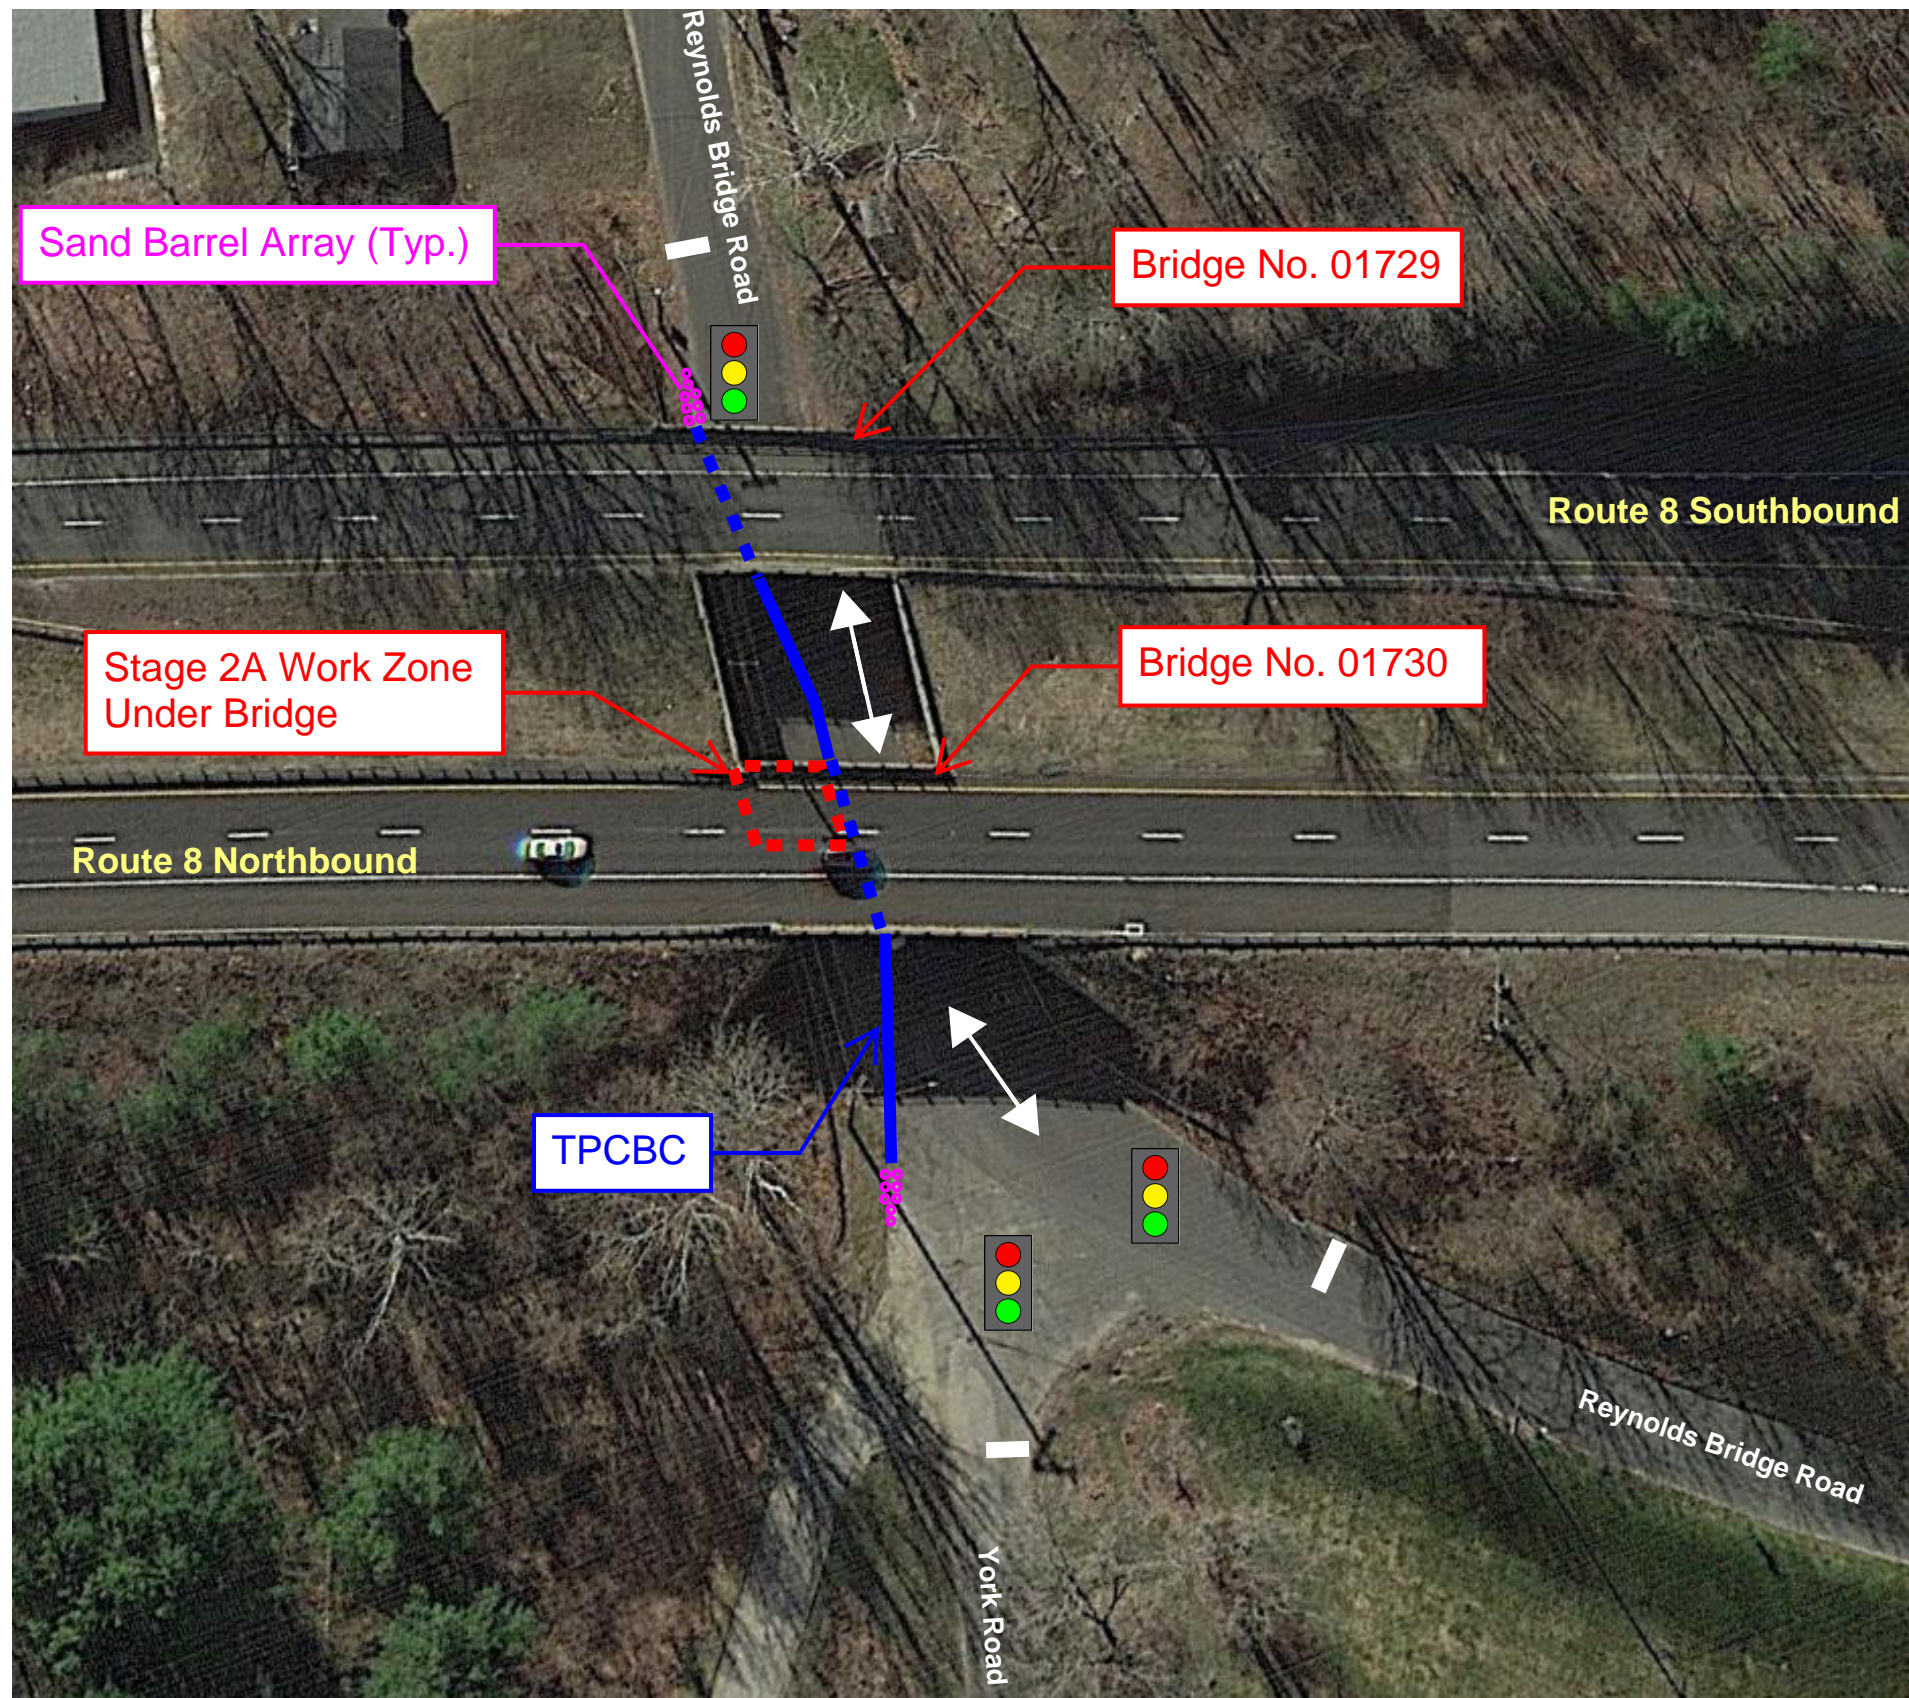

STAGE 2A

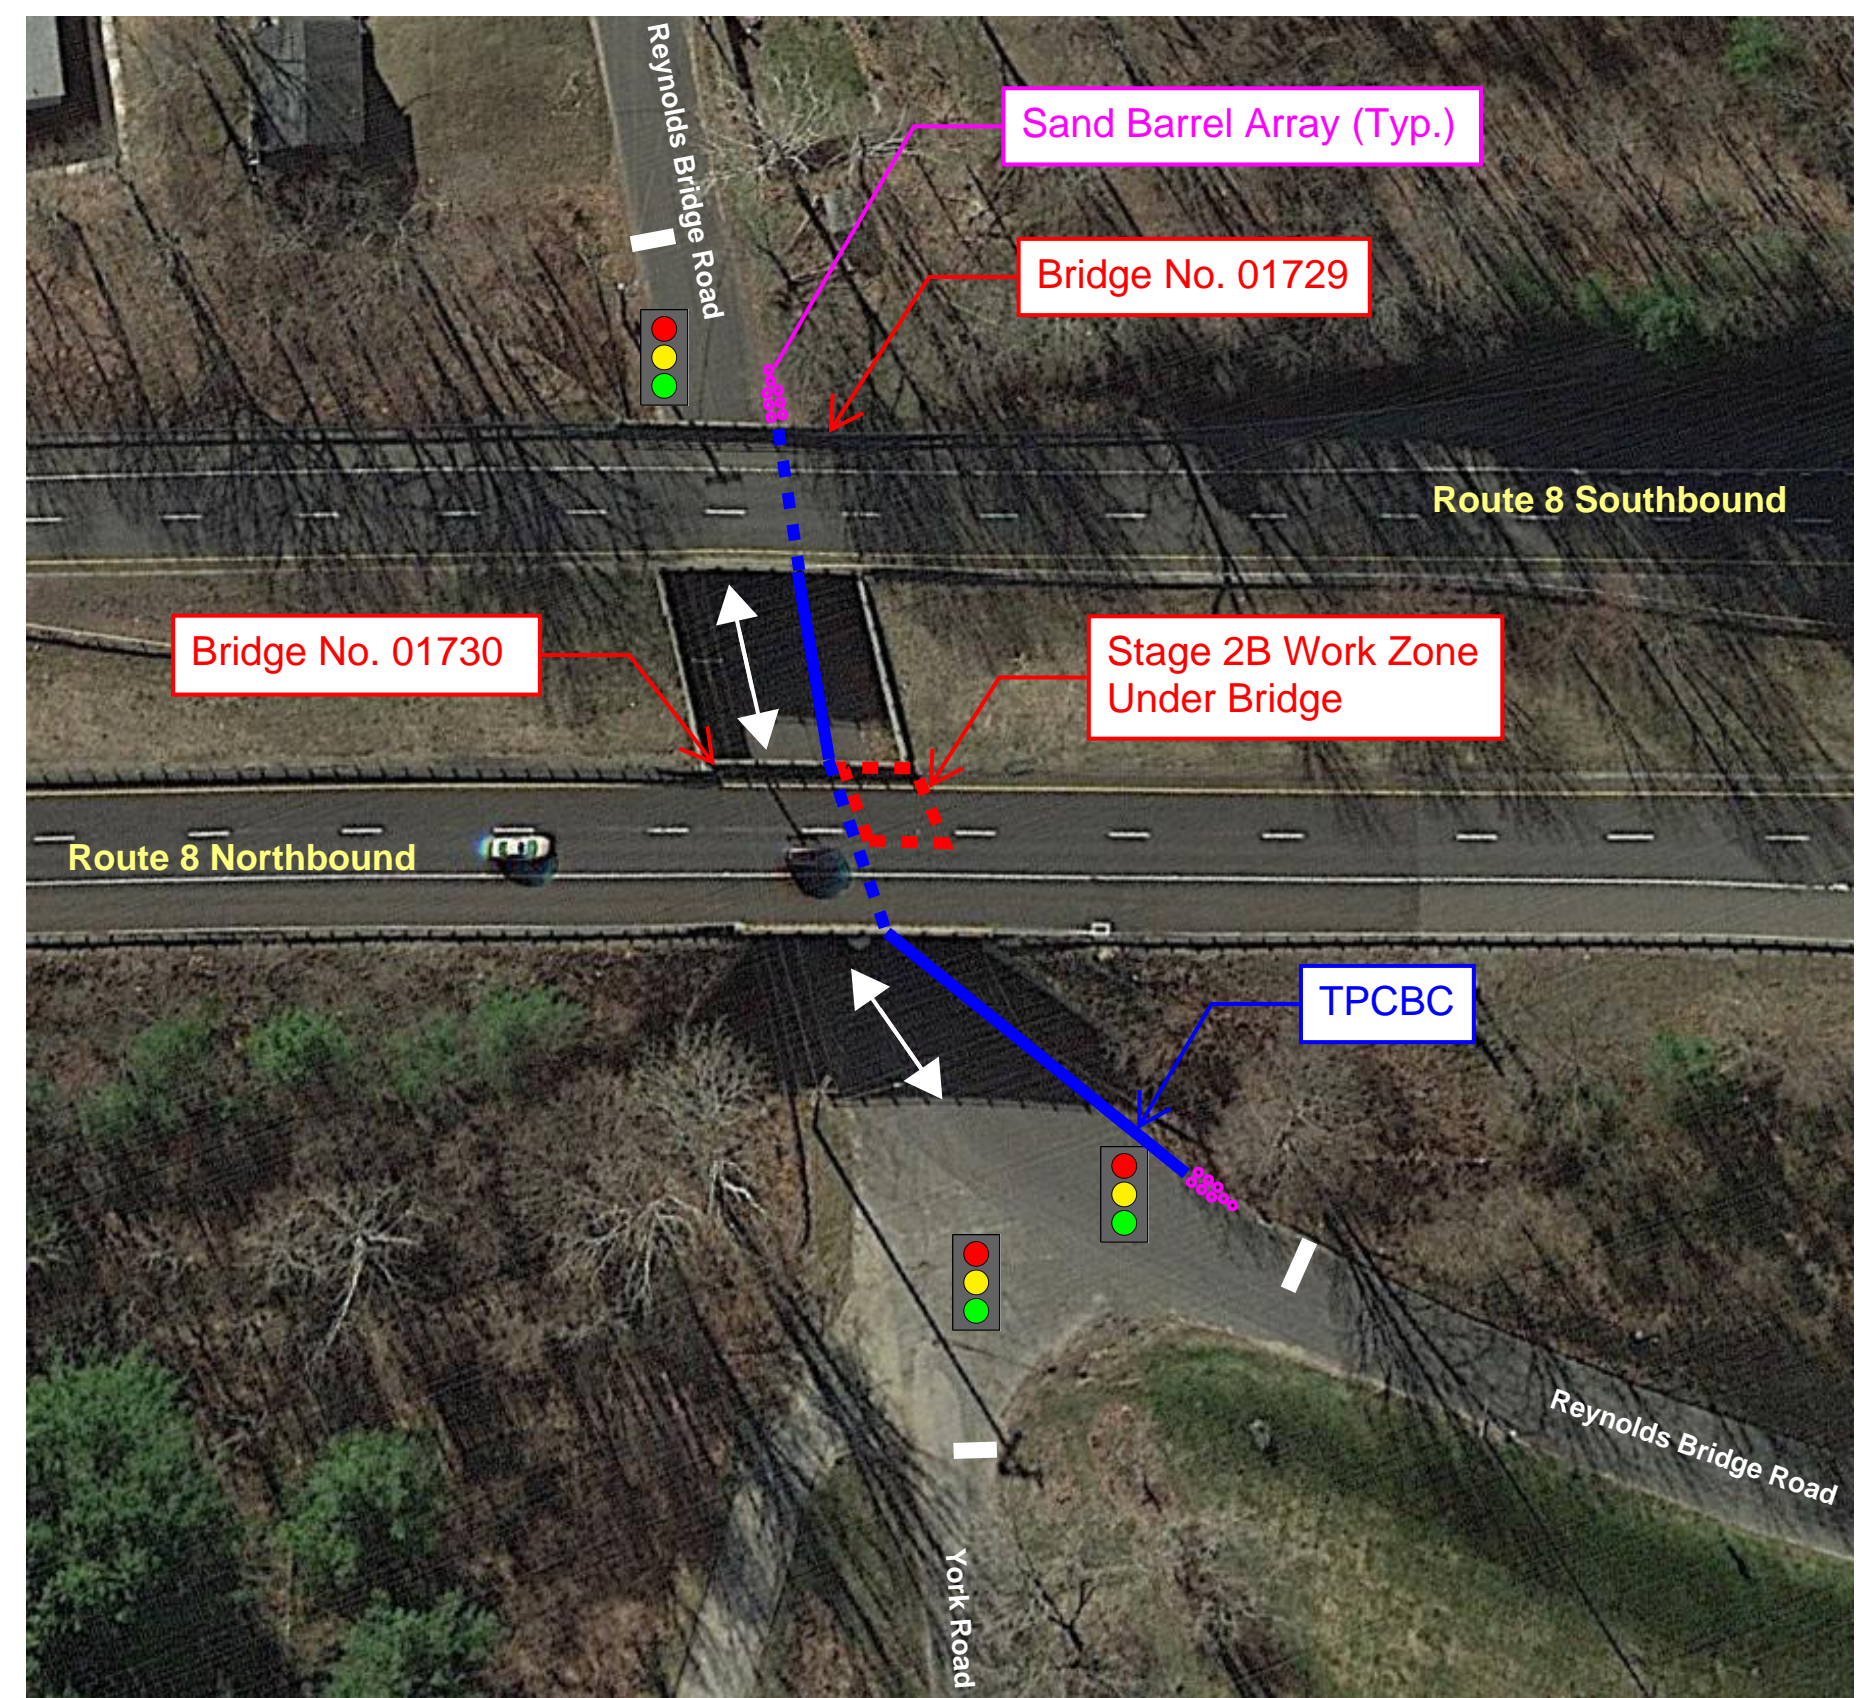


STAGE 2B

REYNOLDS BRIDGE ROAD STAGING PLAN
SCALE: N.T.S.

REV.	DATE	REVISION DESCRIPTION

SIGNATURE BLOCK:	
DESIGNER/DRAFTER:	CHECKED BY:

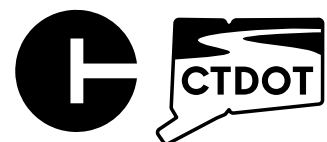



CONNECTICUT
DEPARTMENT OF
TRANSPORTATION

PROJECT TITLE:
REHABILITATION OF VARIOUS BRIDGES ALONG ROUTE 8 CORRIDOR

TOWN(S):
HARWINTON, LITCHFIELD, & THOMASTON

DRAWING TITLE:
THOMASTON - BRIDGE NO. 01730

PROJECT NO.:	DRAWING NO.:
0174-0470	000
SHEET NO.:	

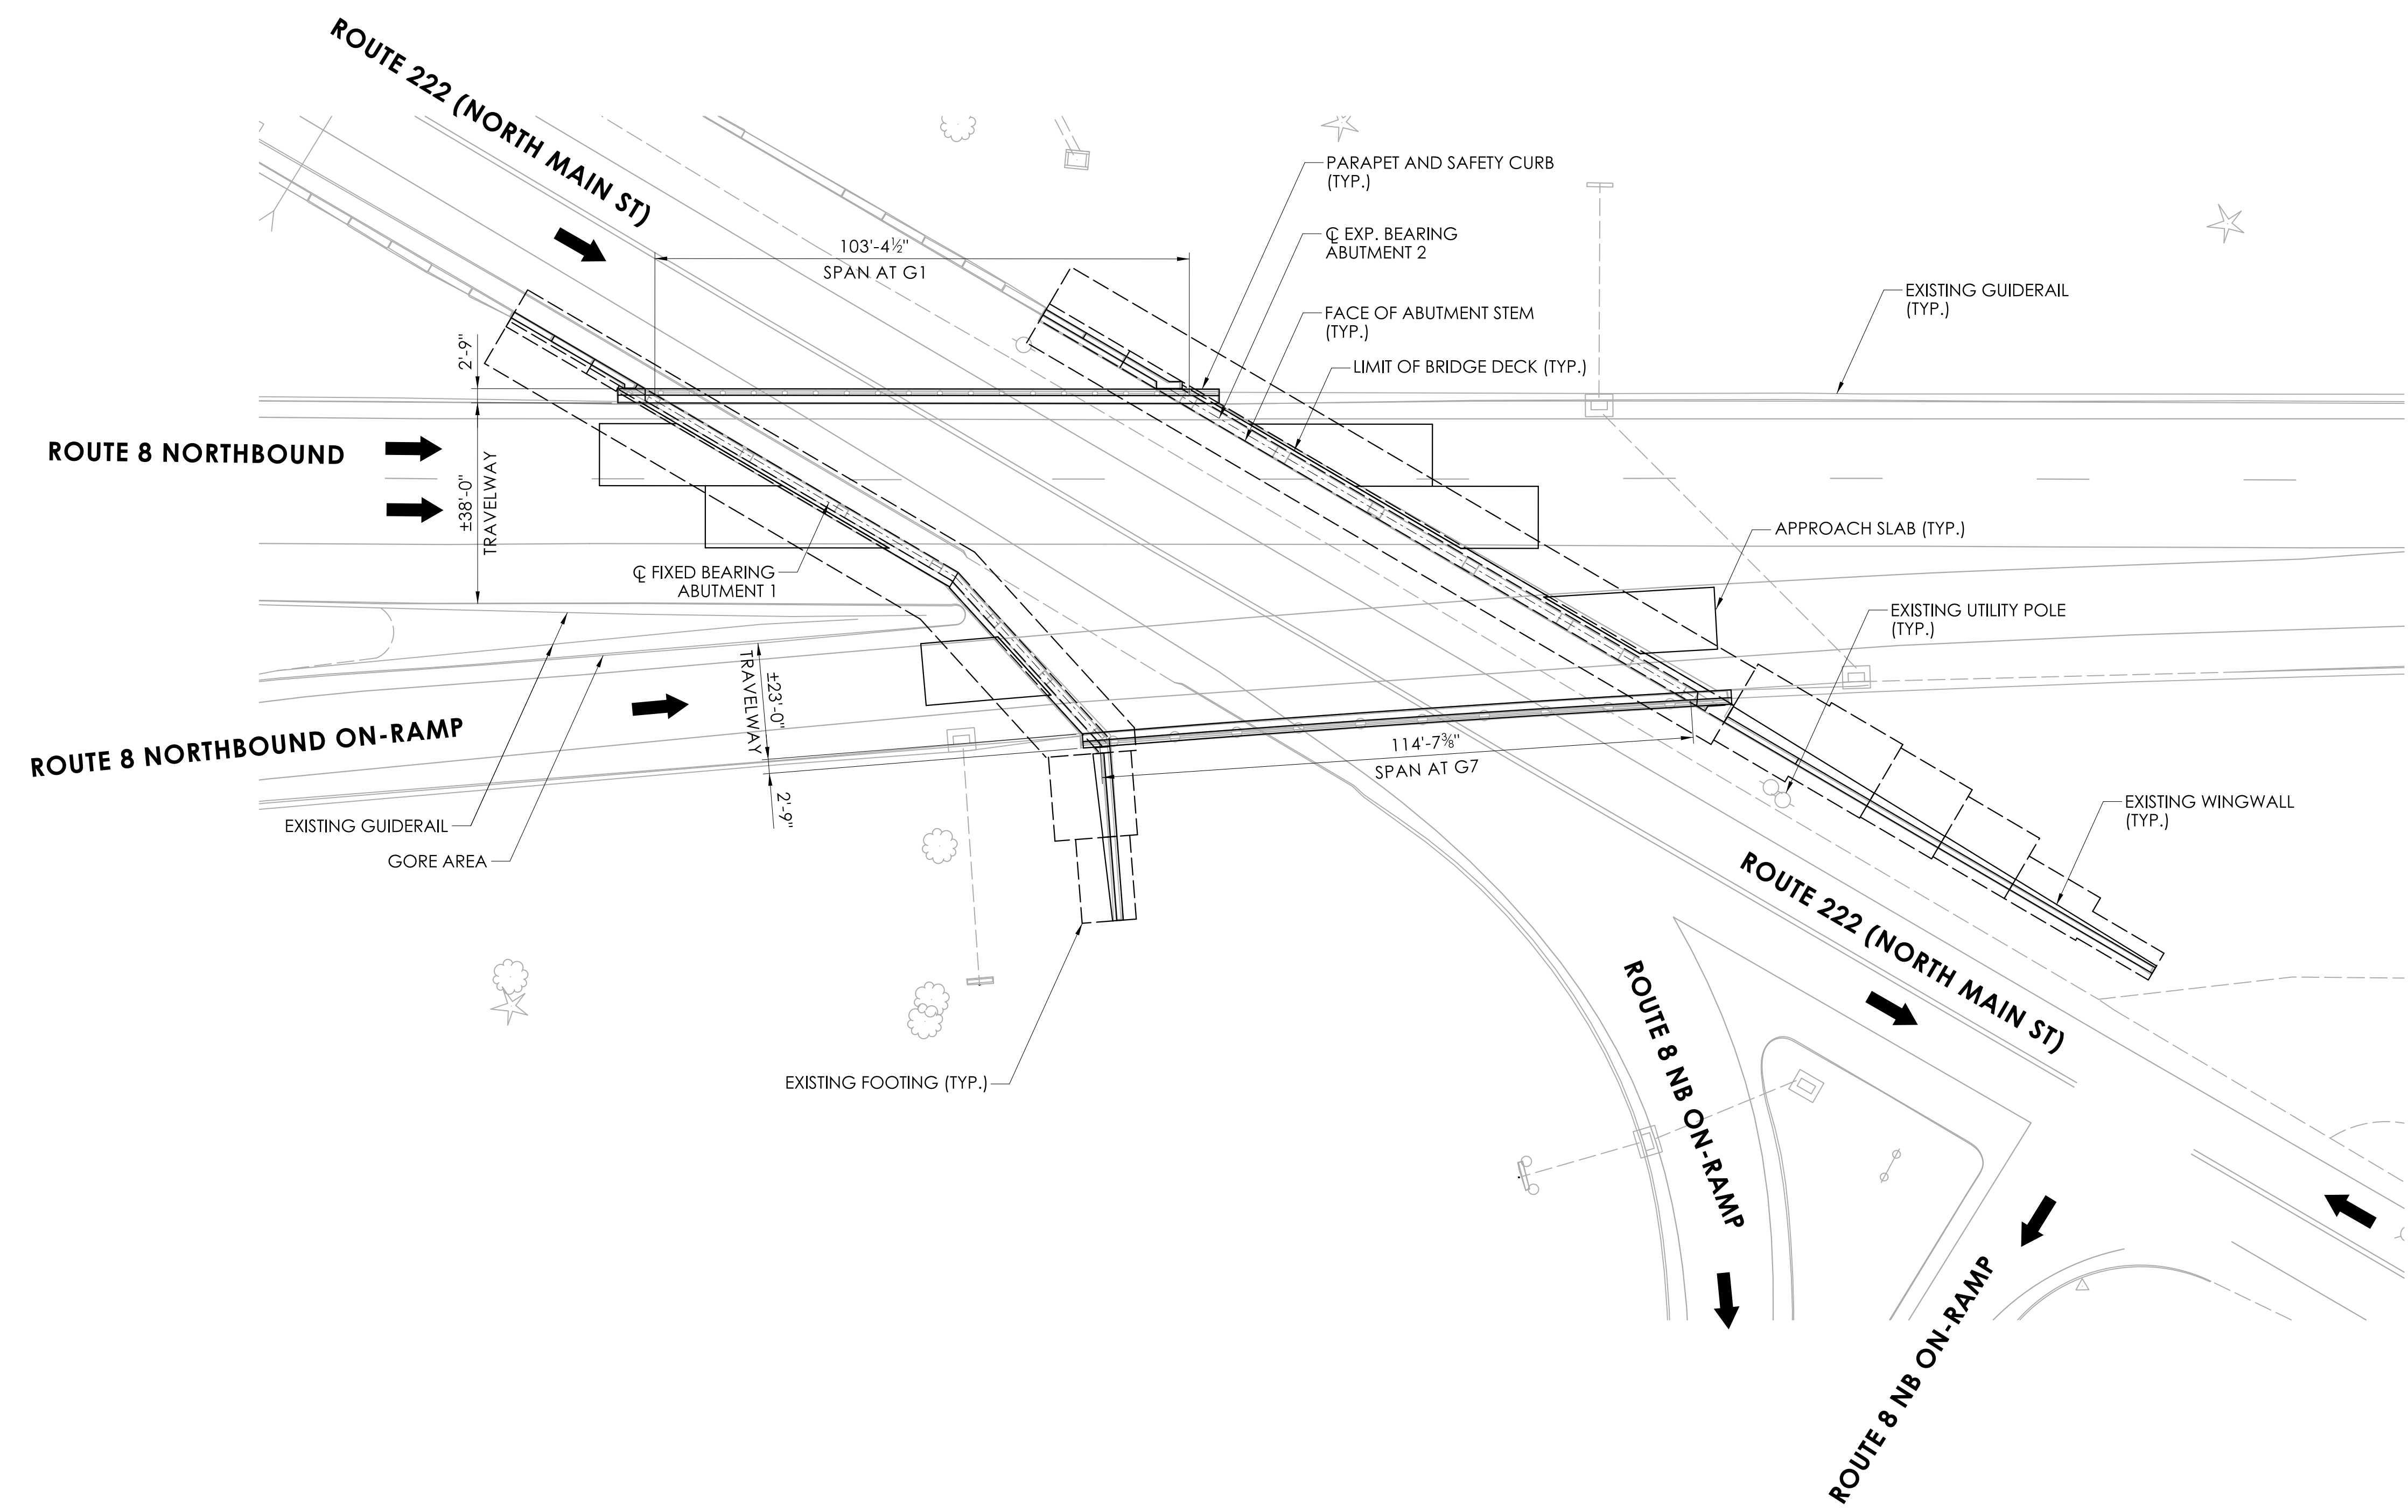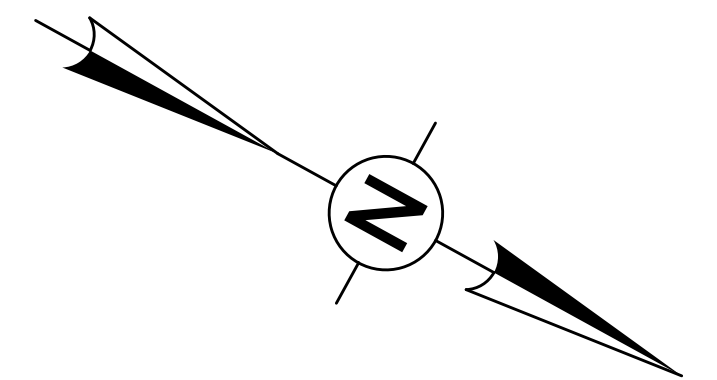


GENERAL PLAN
SCALE: 1" = 20'


REV.	DATE	REVISION DESCRIPTION

SIGNATURE BLOCK:		SCALE AS NOTED	 CONNECTICUT DEPARTMENT OF TRANSPORTATION	PROJECT TITLE: REHABILITATION OF VARIOUS BRIDGES ALONG ROUTE 8 CORRIDOR	TOWN(S): HARWINTON, LITCHFIELD, & THOMASTON	DRAWING TITLE: THOMASTON - BRIDGE NO. 03359	PROJECT NO.: 0174-0470	DRAWING NO.: 000
DESIGNER/DRAFTER: _____ CHECKED BY: _____								SHEET NO.:






LASTED SAVED BY: jfigueroa FILE NAME: C:\Users\jfigueroa\OneDrive - VHB\Documents\CTDOT CLE\0174-0470 - 48201.00\VPIM - Package Material\0174-0470_Display Materials.dgn
PLOTTED DATE: 11/12/2025

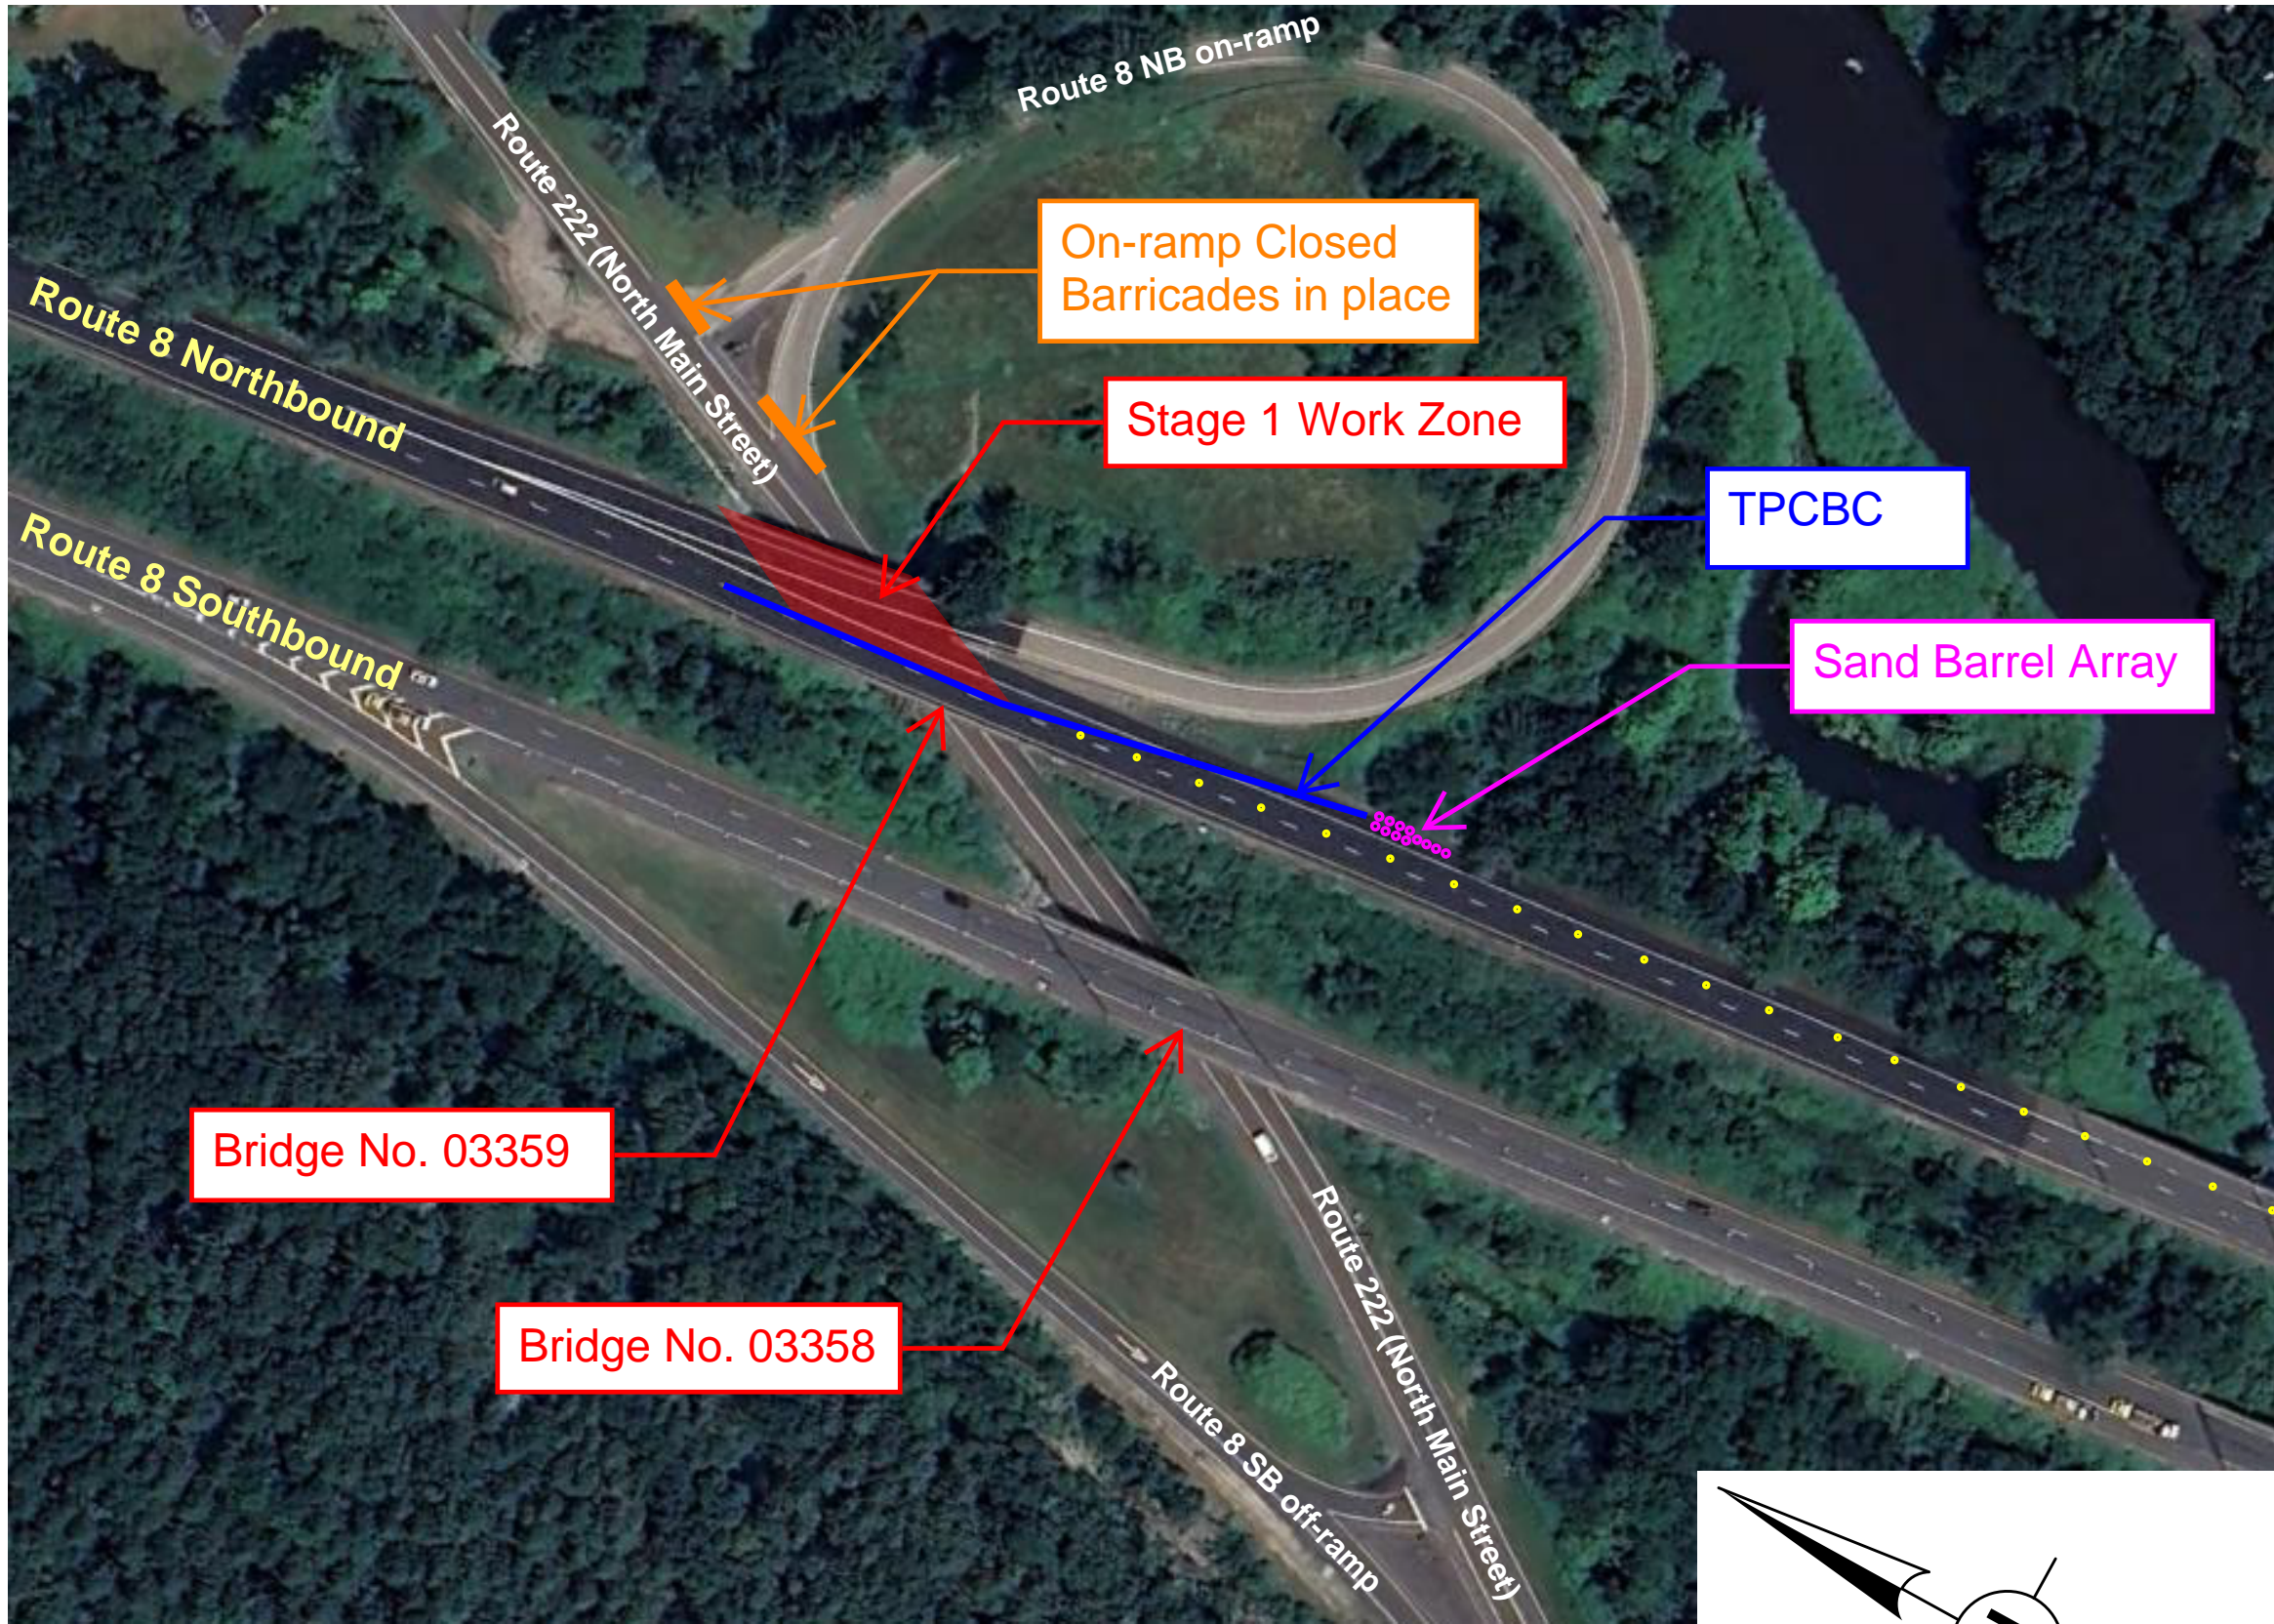

STAGE 1 PLAN
SCALE: N.T.S.

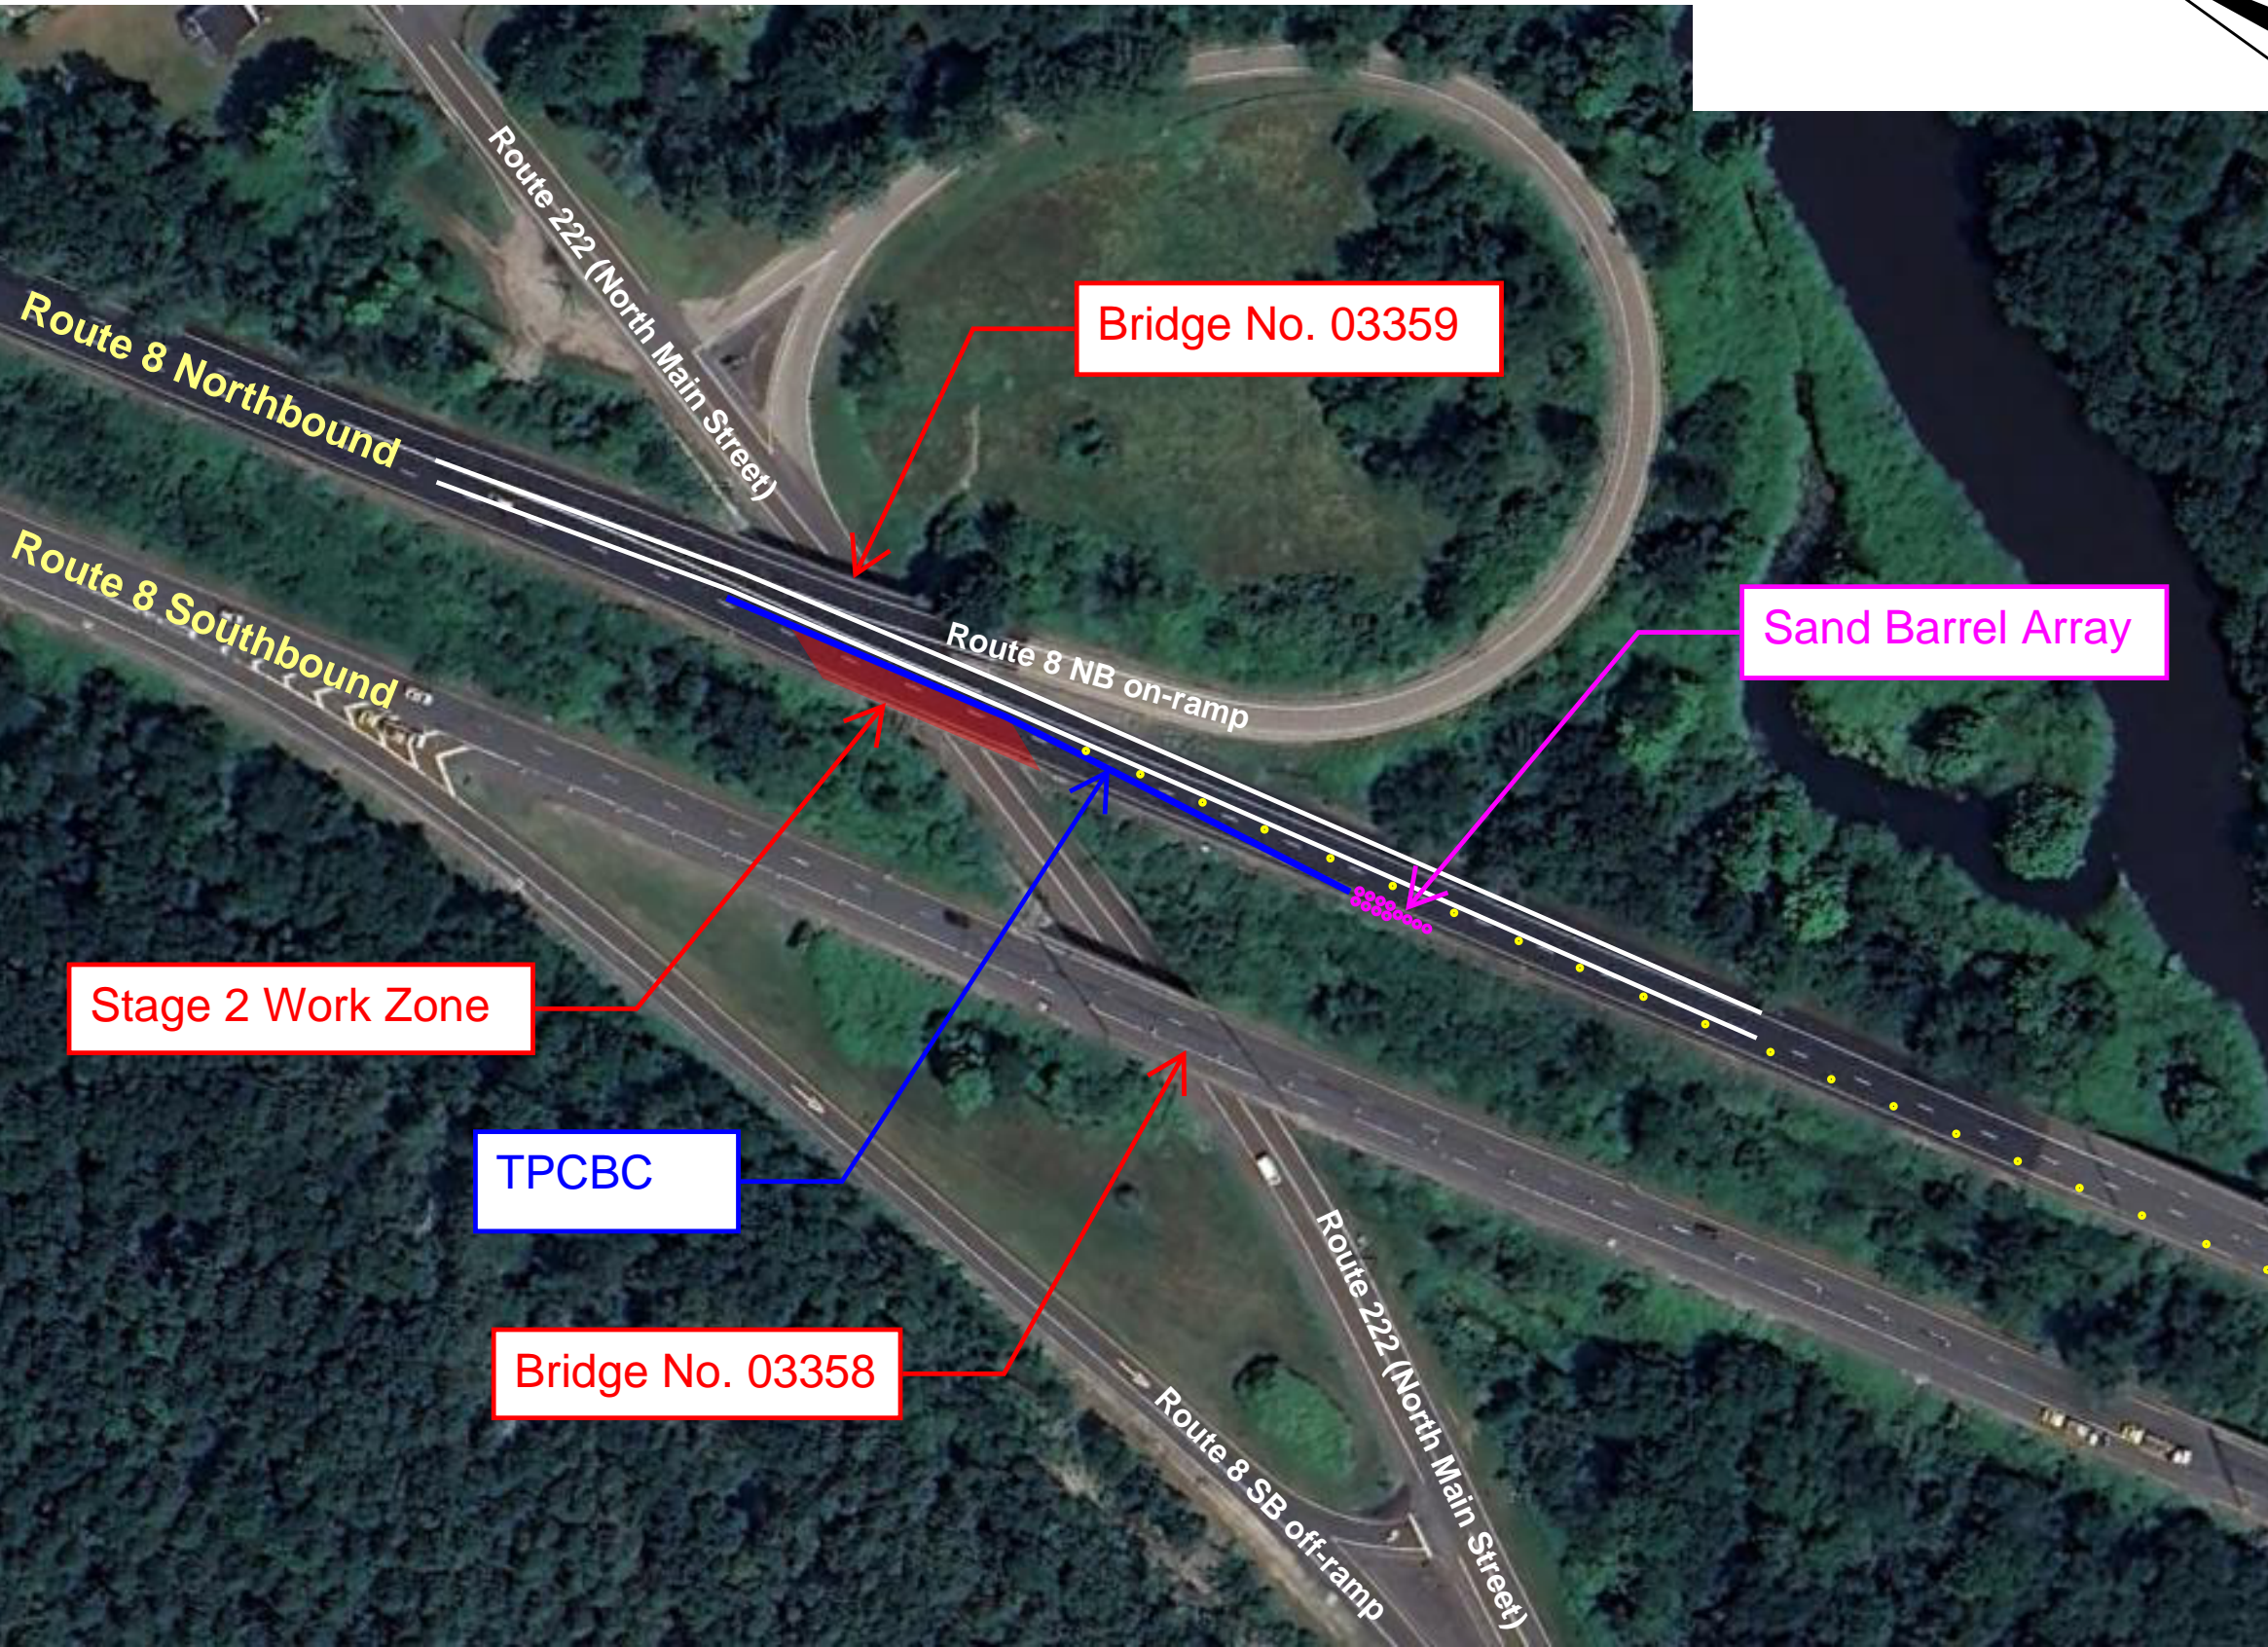


STAGE 2 PLAN
SCALE: N.T.S.

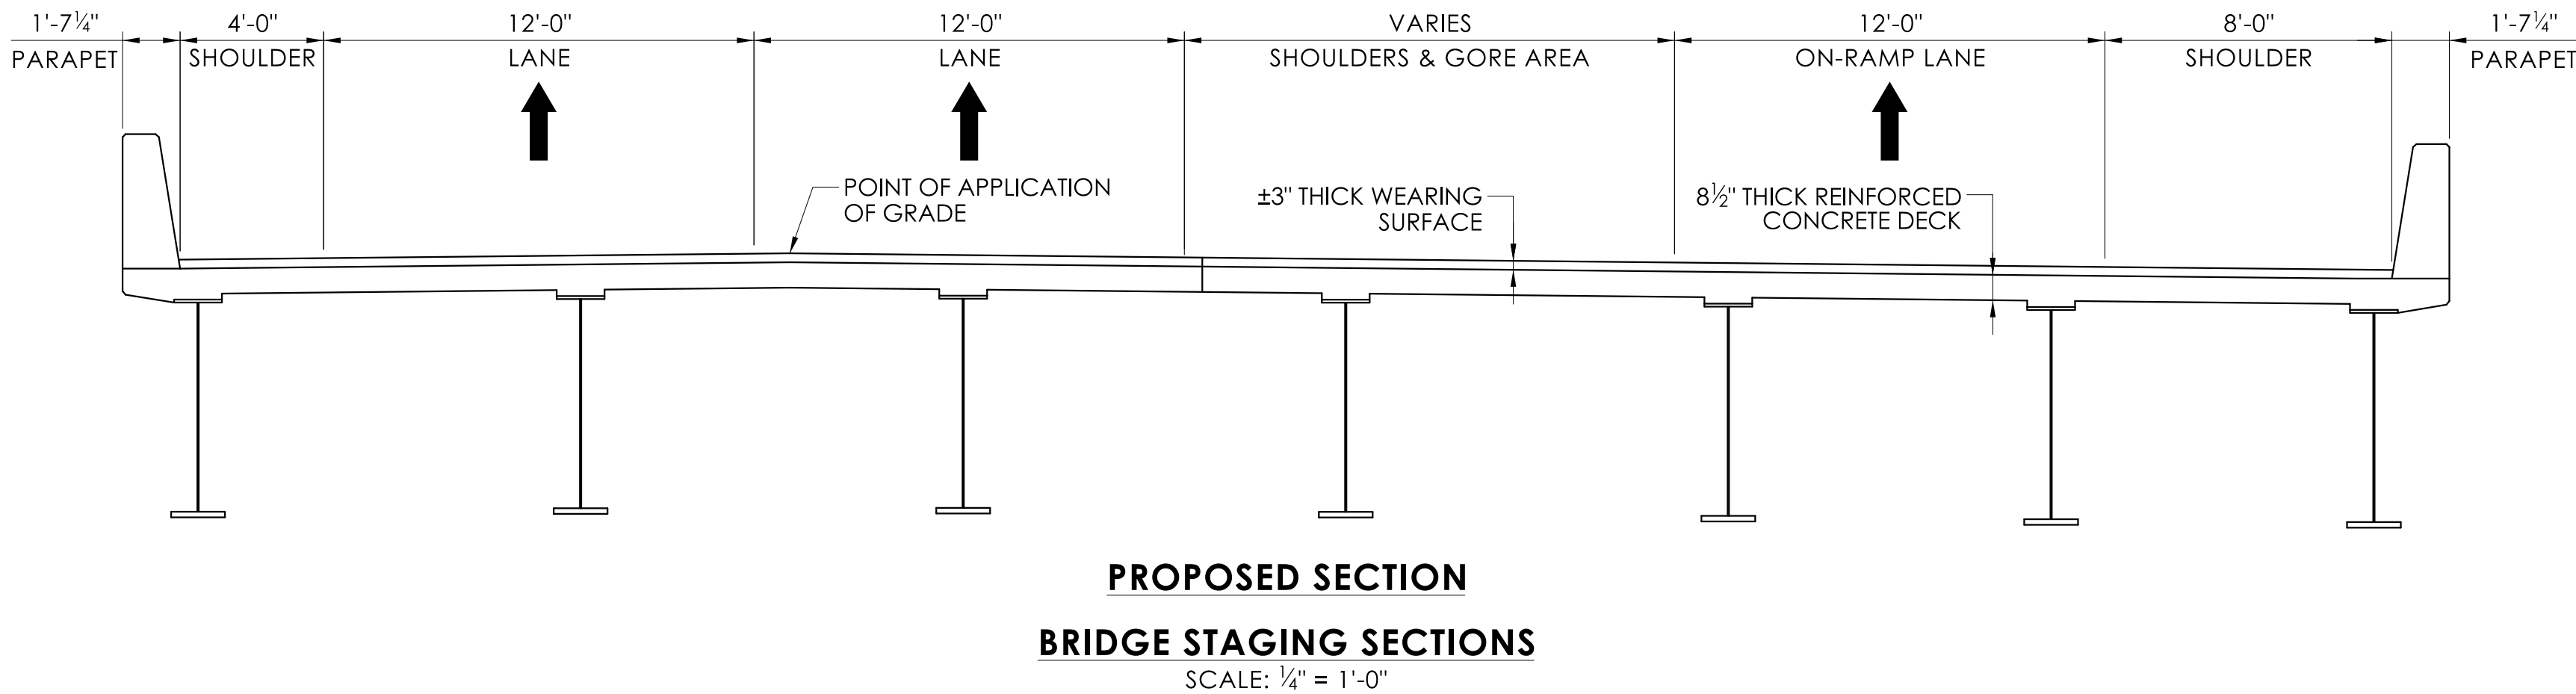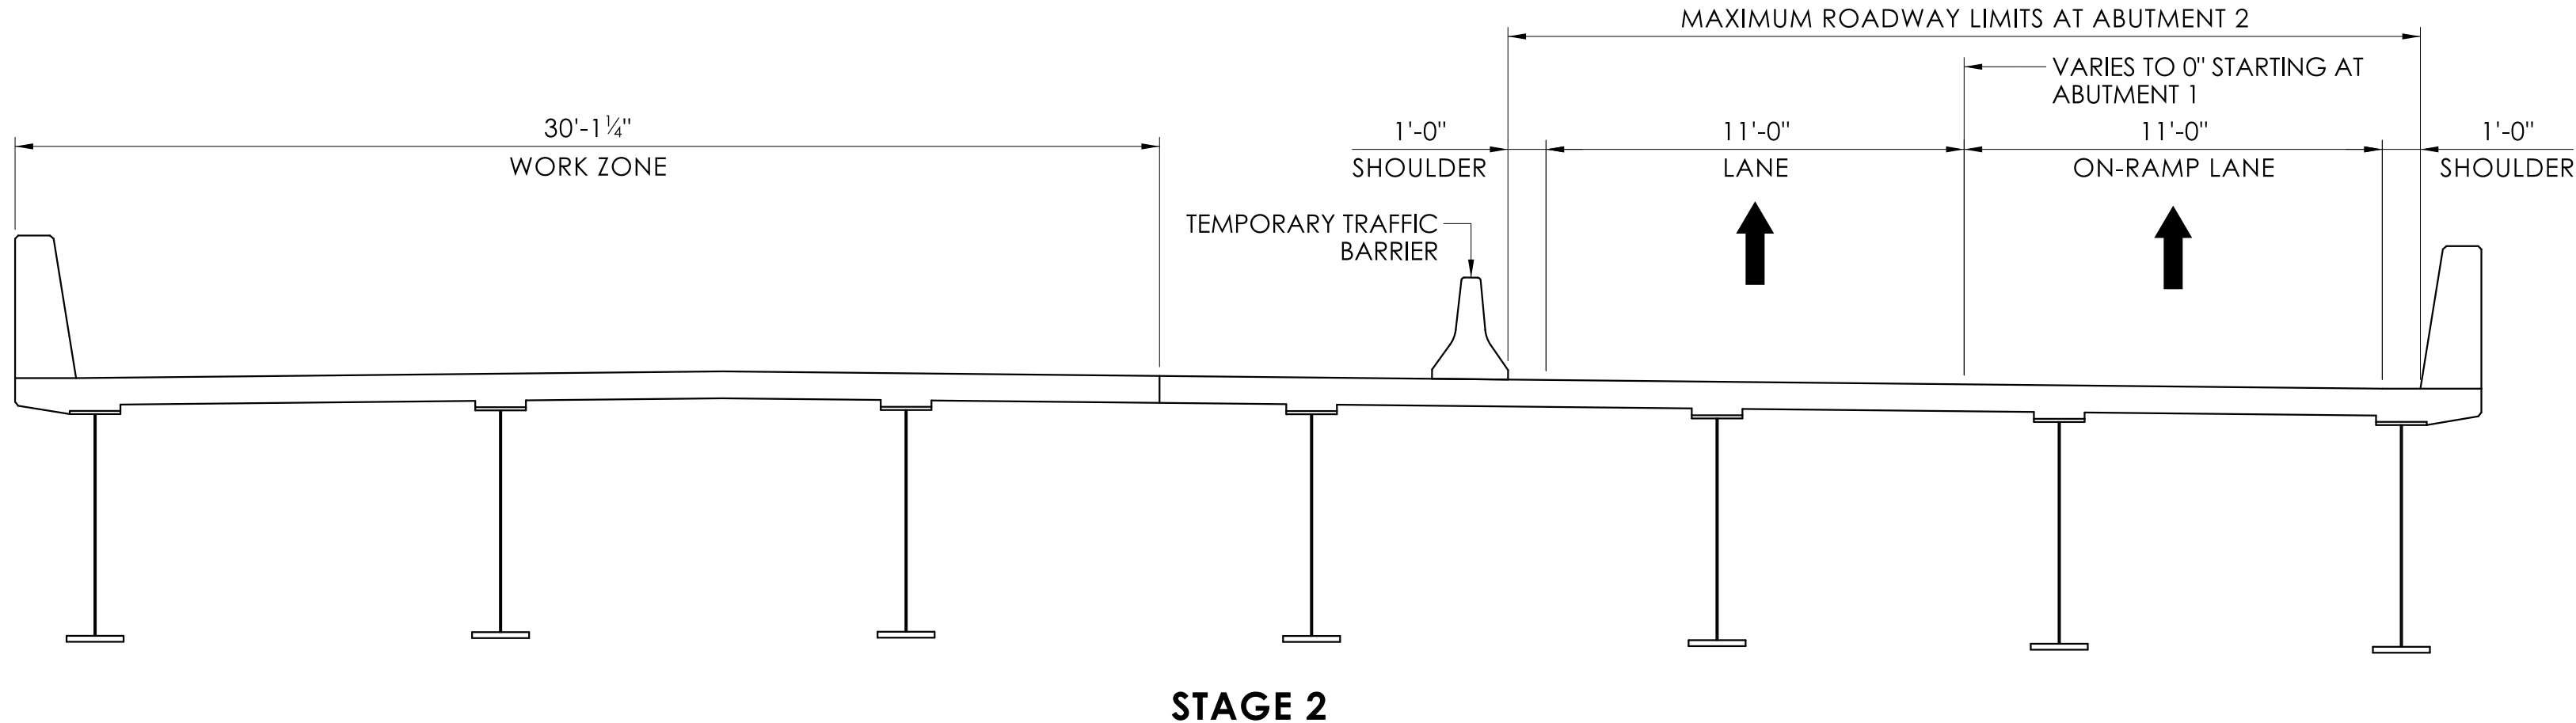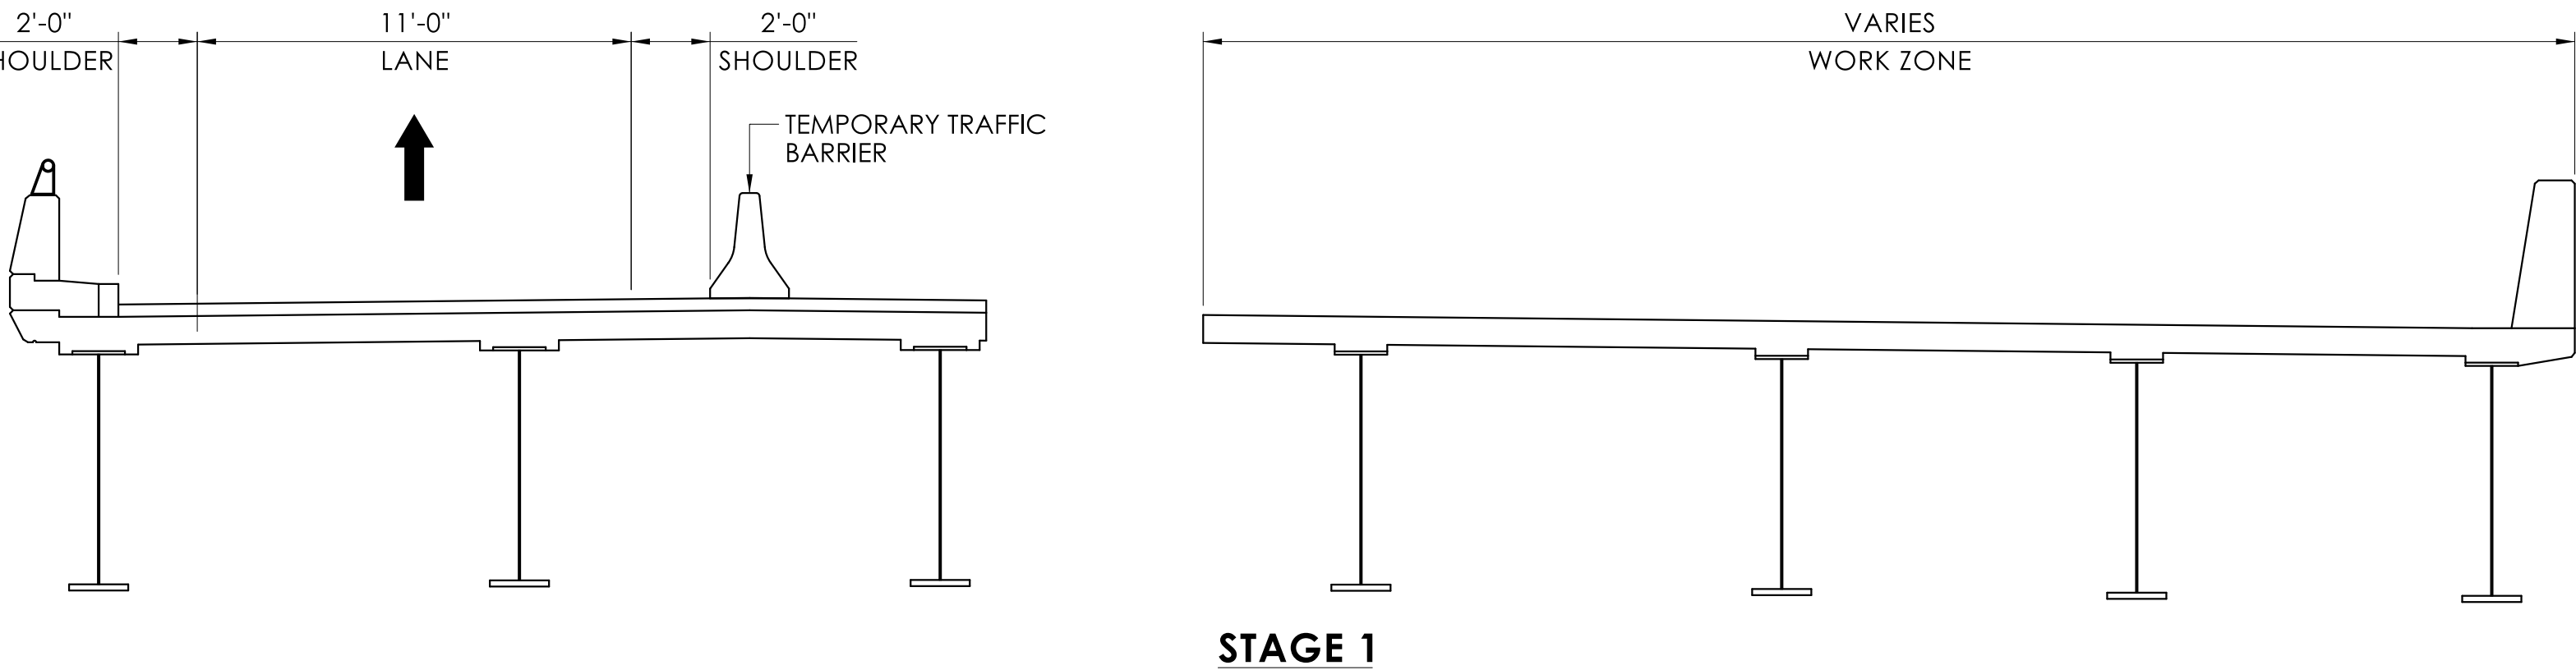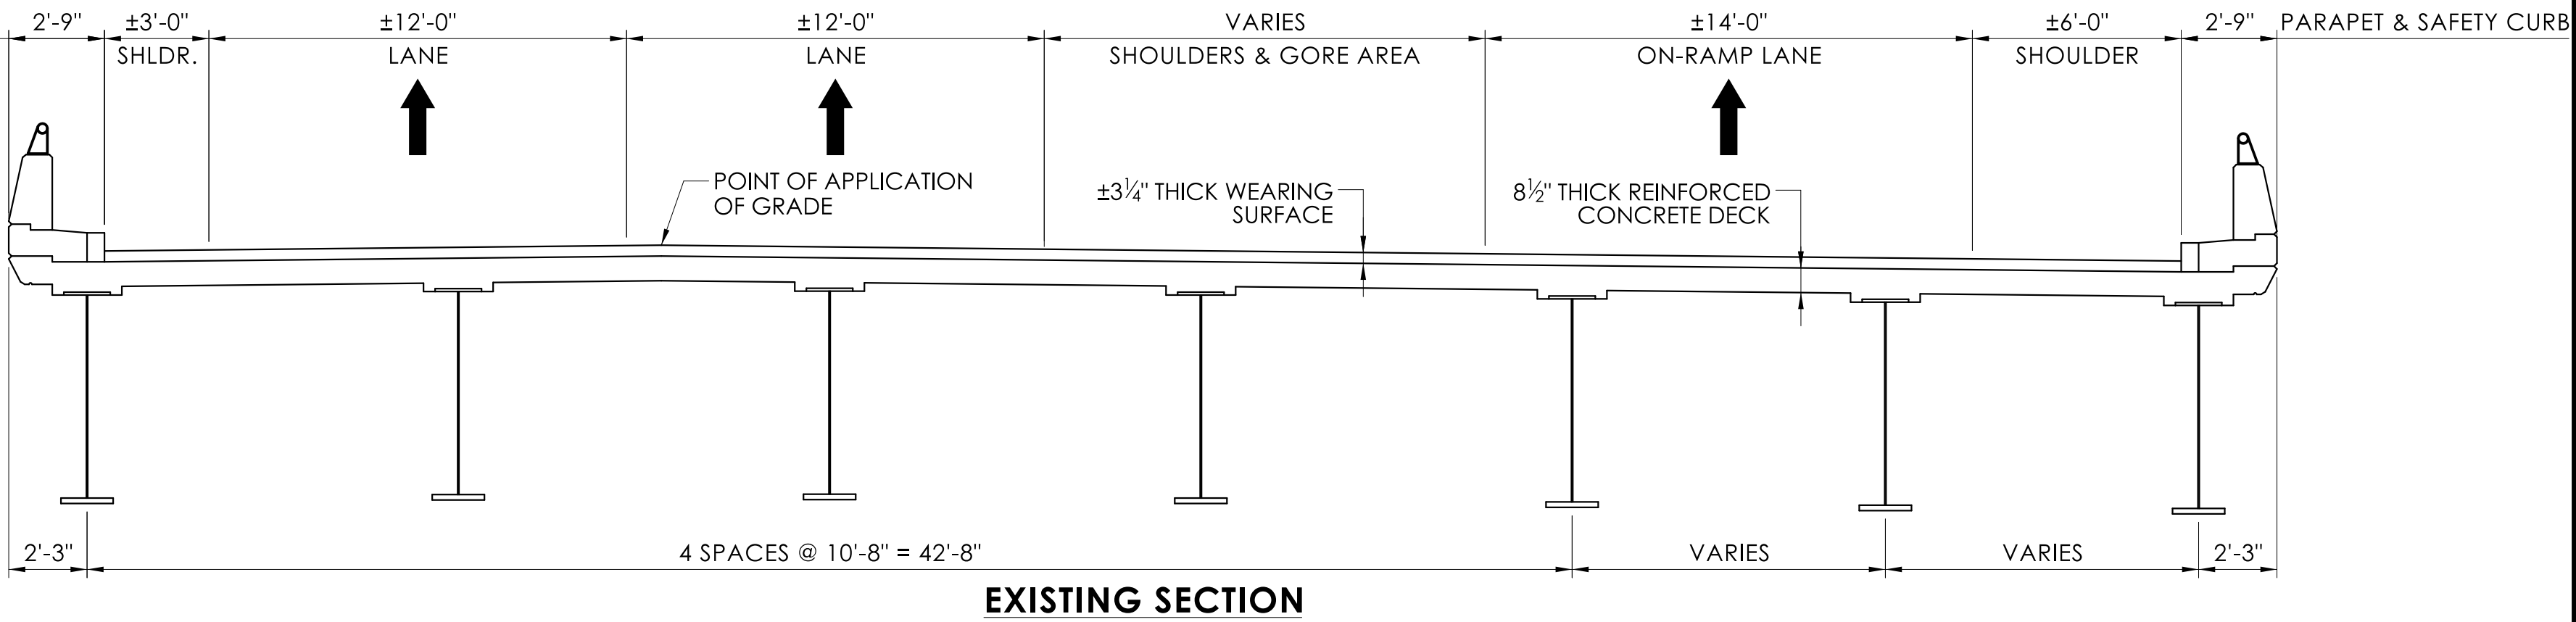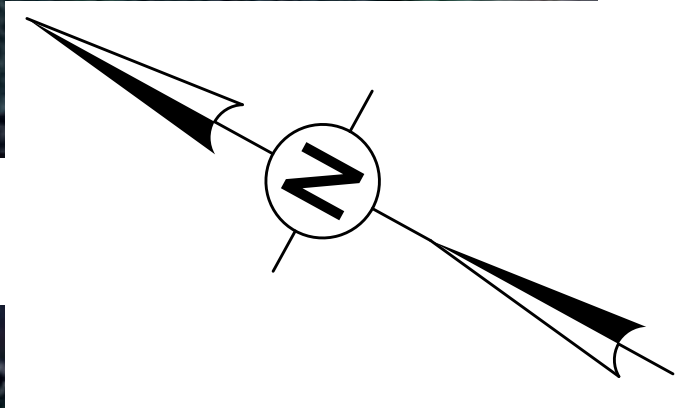


PROPOSED SECTION
BRIDGE STAGING SECTIONS
SCALE: 1/4" = 1'-0"

REV.	DATE	REVISION DESCRIPTION


SIGNATURE BLOCK:		 CONNECTICUT DEPARTMENT OF TRANSPORTATION	PROJECT TITLE: REHABILITATION OF VARIOUS BRIDGES ALONG ROUTE 8 CORRIDOR	TOWN(S): HARWINTON, LITCHFIELD, & THOMASTON	DRAWING TITLE: THOMASTON - BRIDGE NO. 03359	PROJECT NO.: 0174-0470	DRAWING NO.: 000
DESIGNER/DRAFTER:	CHECKED BY:						

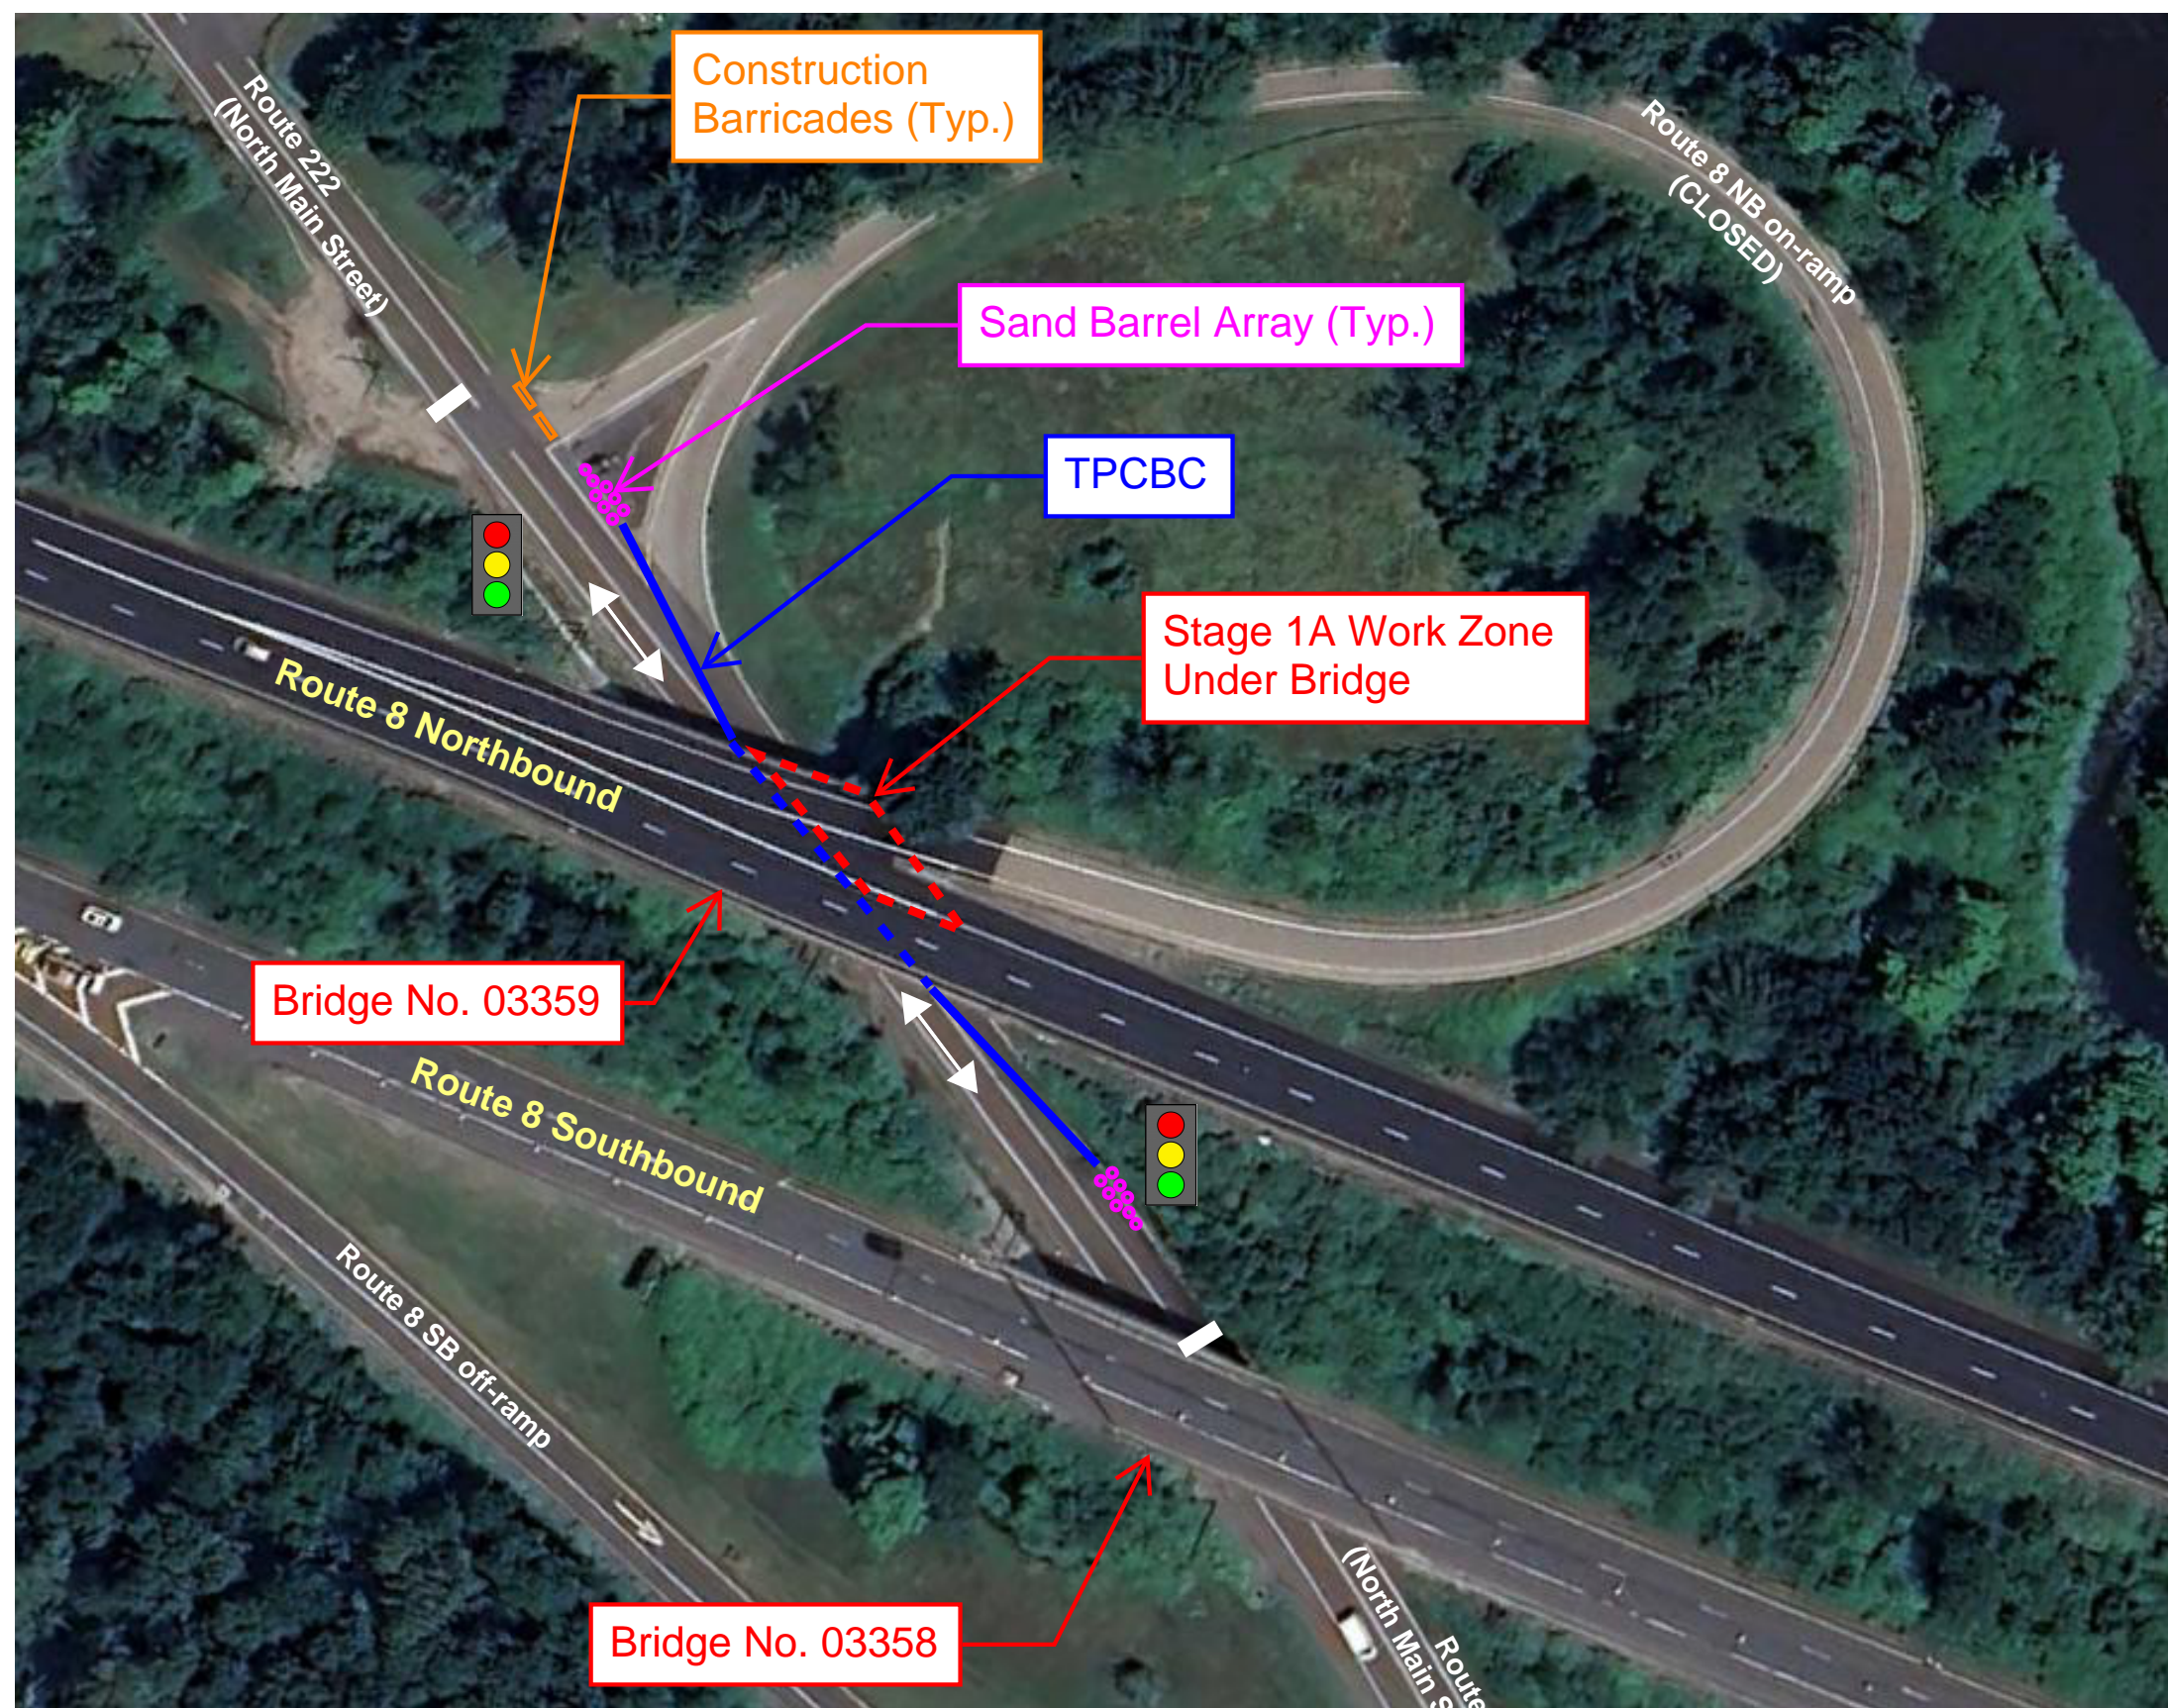


STAGE 1A

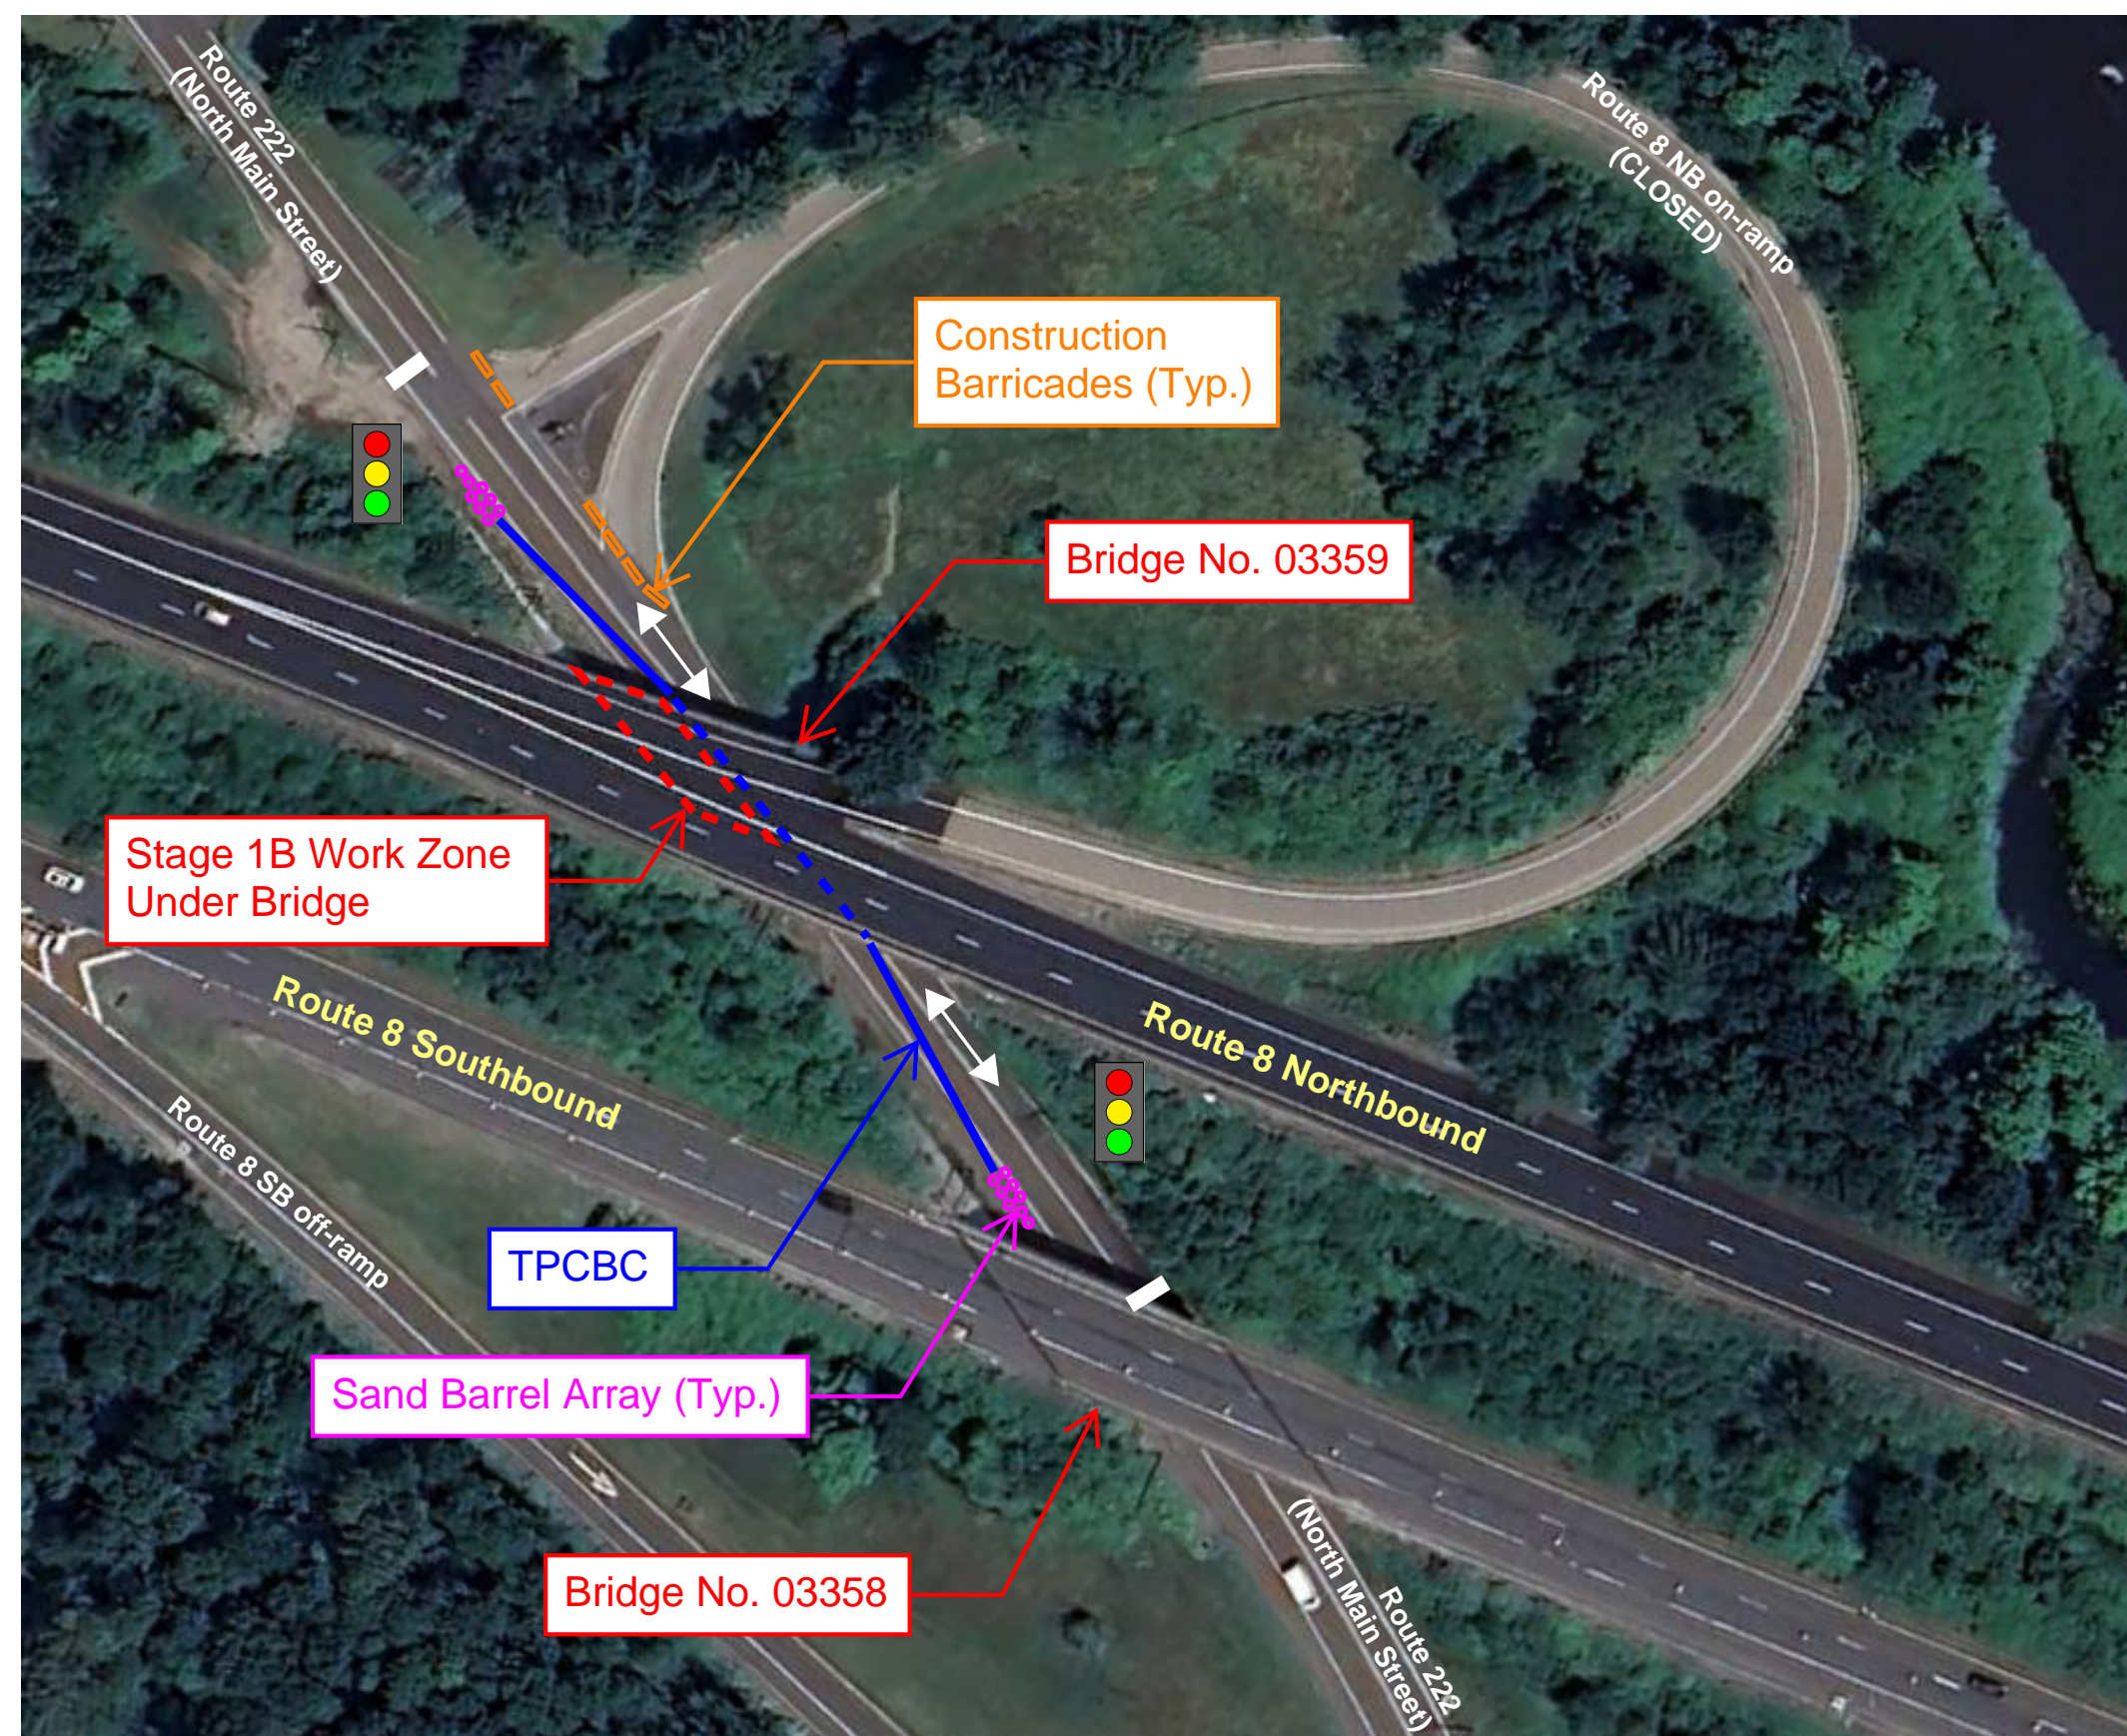

STAGE 1B

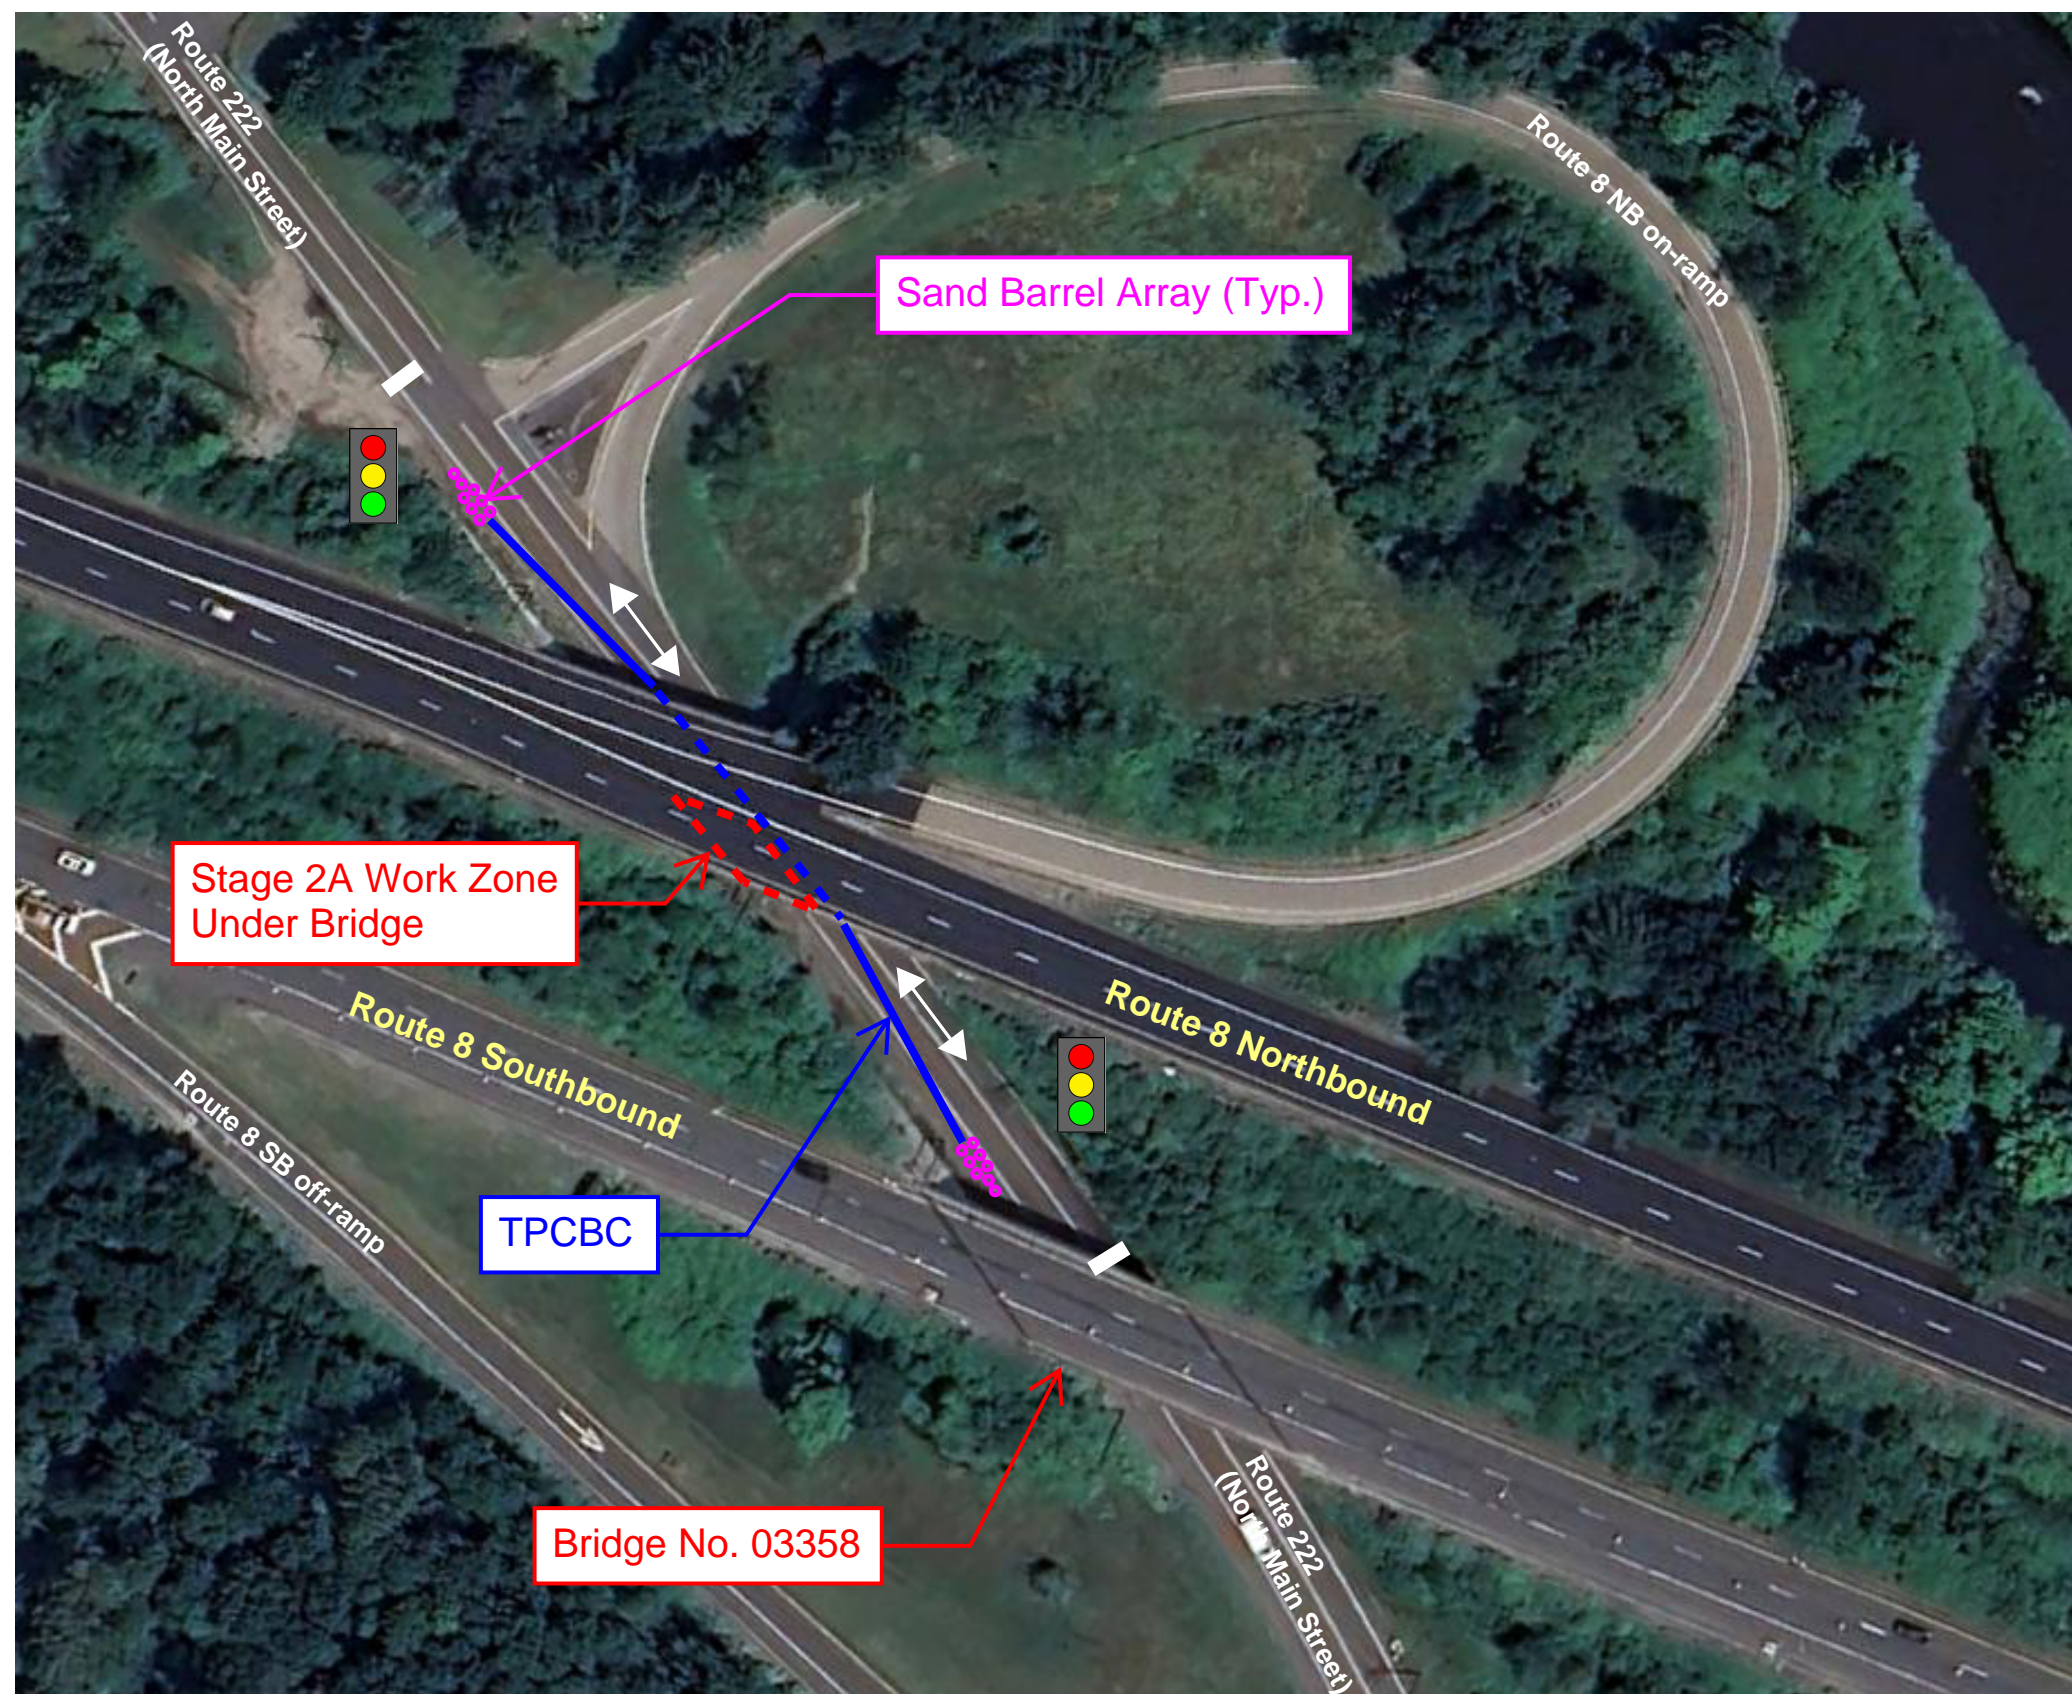


STAGE 2A

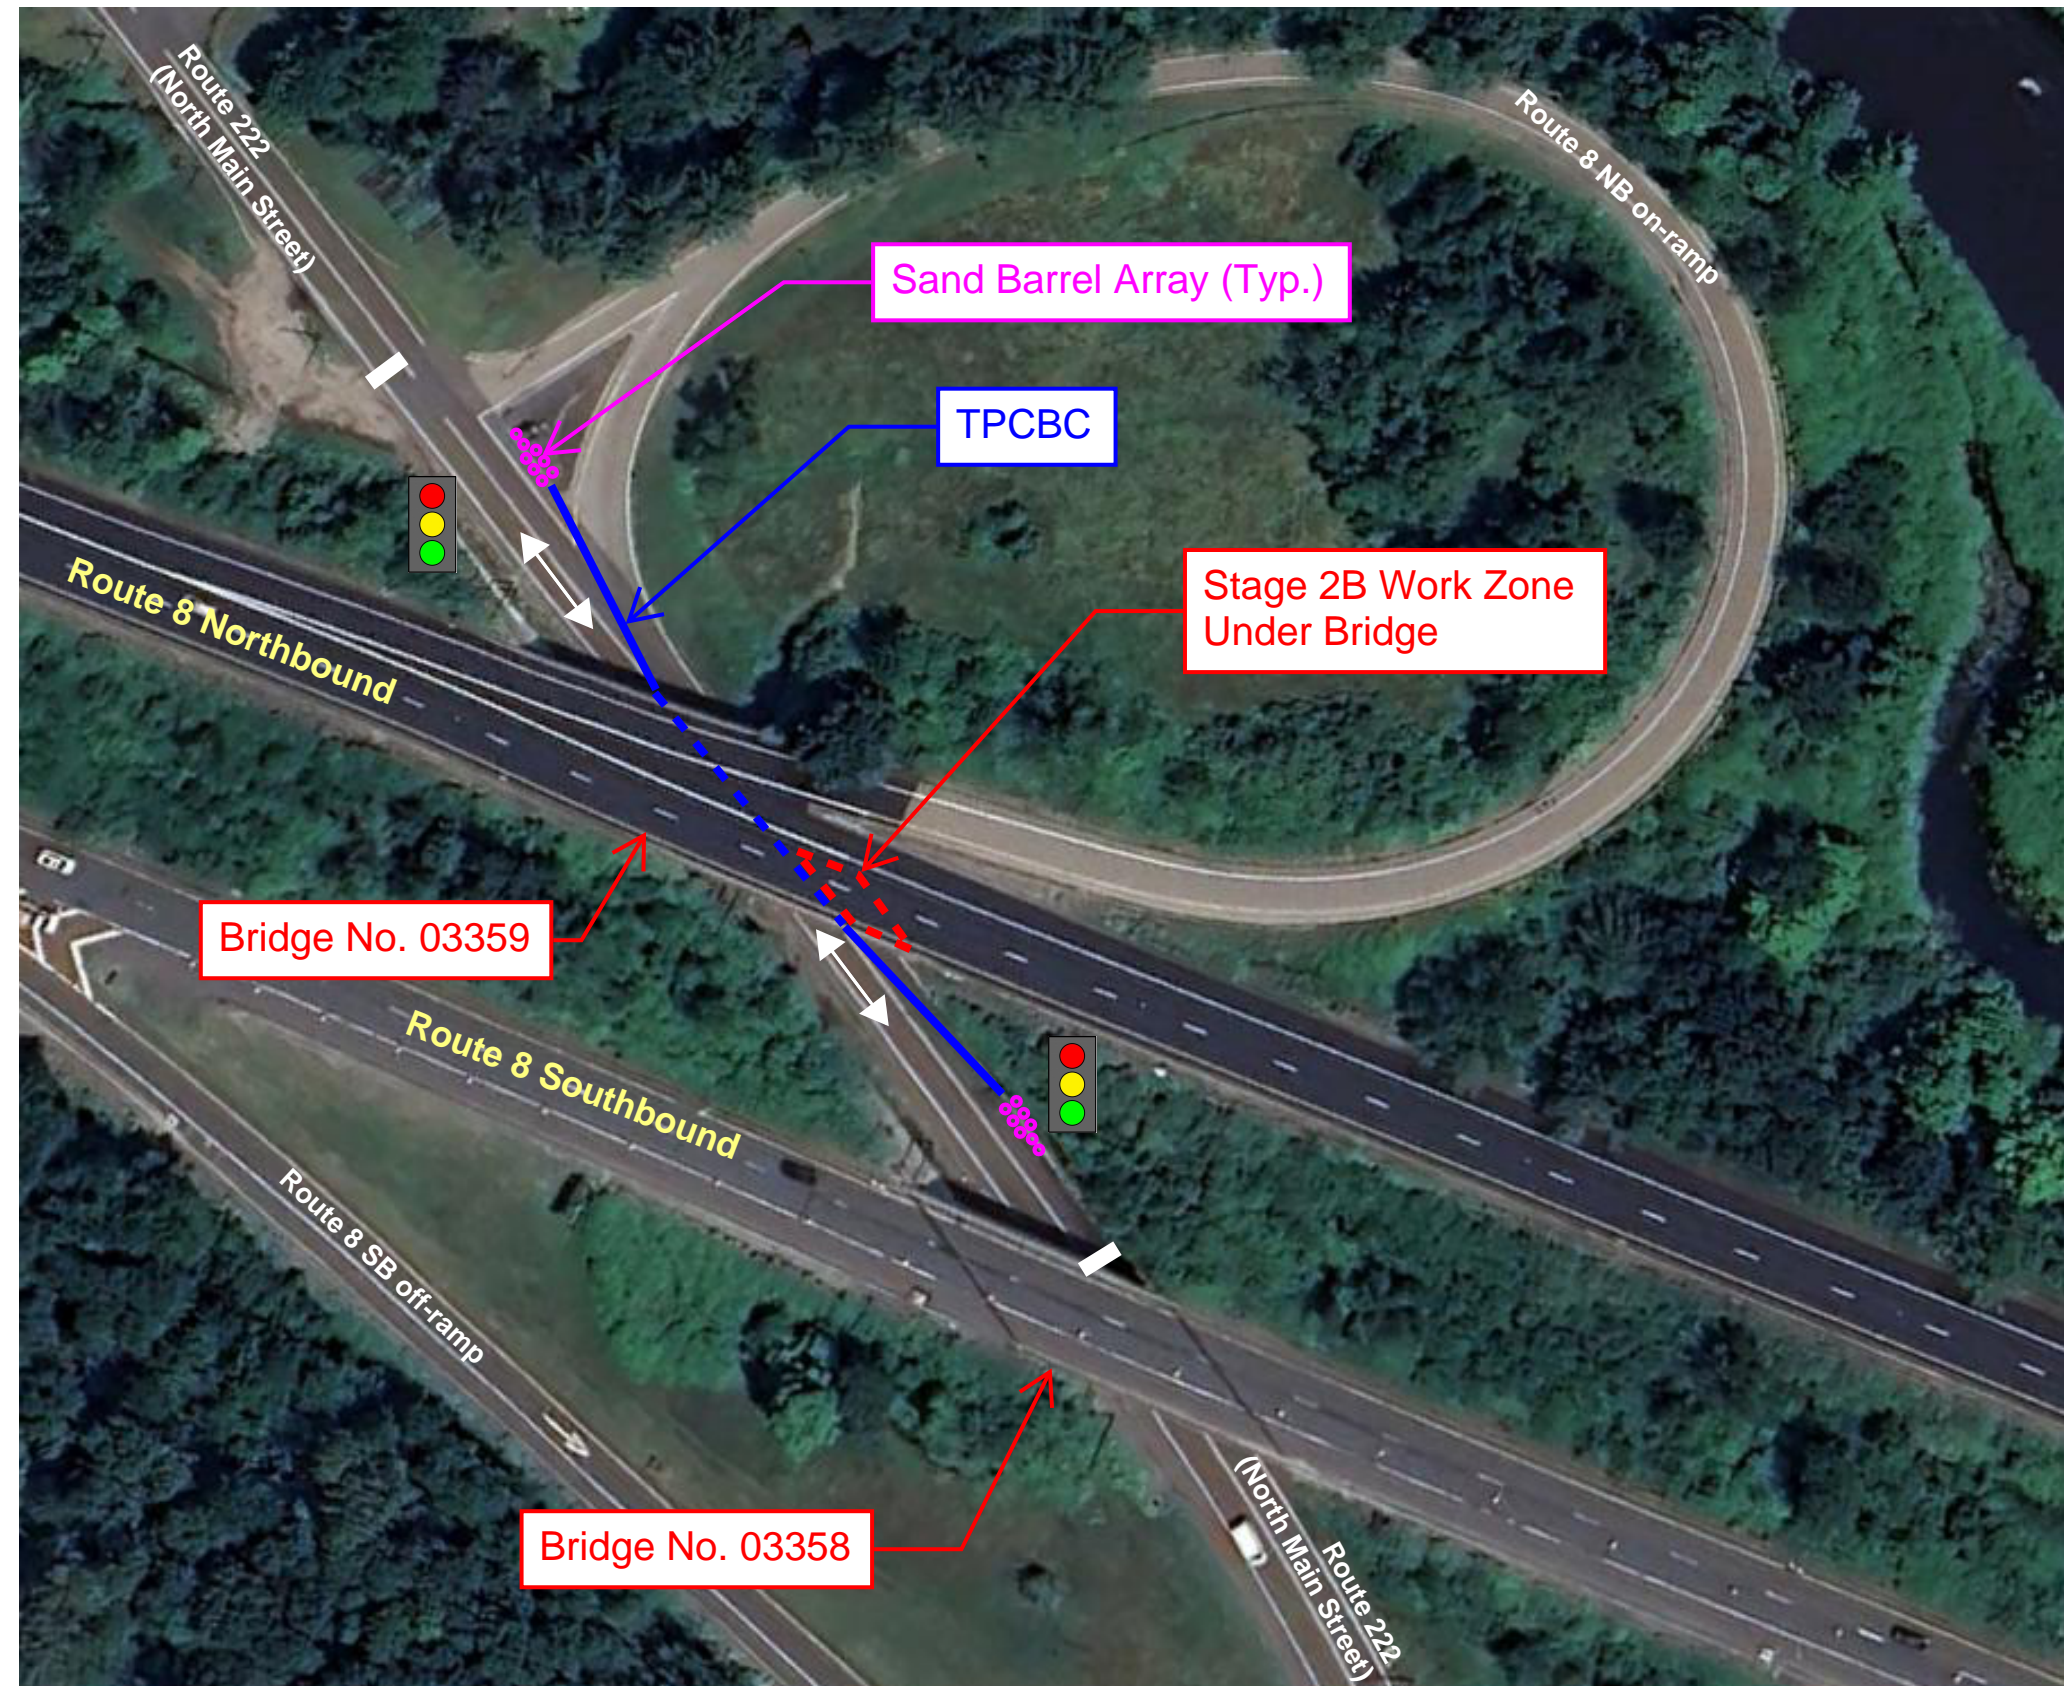


STAGE 2B

ROUTE 222 (NORTH MAIN ST) STAGING PLAN
SCALE: N.T.S.

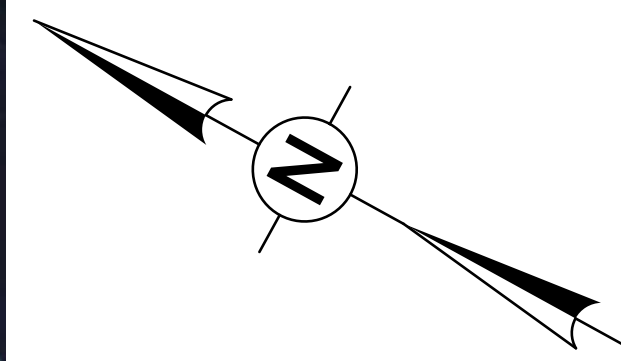

REV.	DATE	REVISION DESCRIPTION

SIGNATURE BLOCK:	
DESIGNER/DRAFTER:	CHECKED BY:

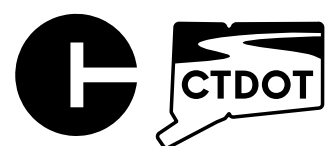

CONNECTICUT
DEPARTMENT OF
TRANSPORTATION

PROJECT TITLE:
REHABILITATION OF VARIOUS BRIDGES ALONG ROUTE 8 CORRIDOR

TOWN(S):
HARWINTON, LITCHFIELD, & THOMASTON

DRAWING TITLE:
THOMASTON - BRIDGE NO. 03359

PROJECT NO.:
0174-0470
DRAWING NO.:
000
SHEET NO.: