


CONCEPTUAL DESIGN

NOT FOR CONSTRUCTION



REV.	DATE	REVISION DESCRIPTION

SIGNATURE BLOCK:
 DESIGNER/DRAFTER: _____ CHECKED BY: _____

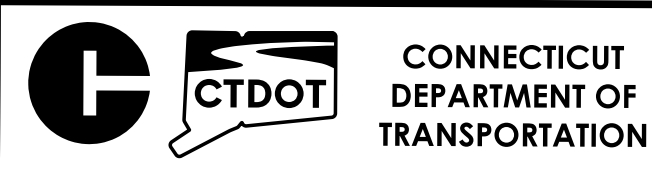

PROJECT TITLE:
**TRAFFIC OPERATIONAL IMPROVEMENTS ALONG ROUTE 63,
 ROUTE 202, AND ROUTE 118**

TOWN(S):
LITCHFIELD


DRAWING TITLE:
**ROUTE 63 PARTIAL
 REROUTE CONCEPT**

PROJECT NO.:
PP73-0018

DRAWING NO.:
1


SHEET NO.:

CONCEPTUAL DESIGN NOT FOR CONSTRUCTION

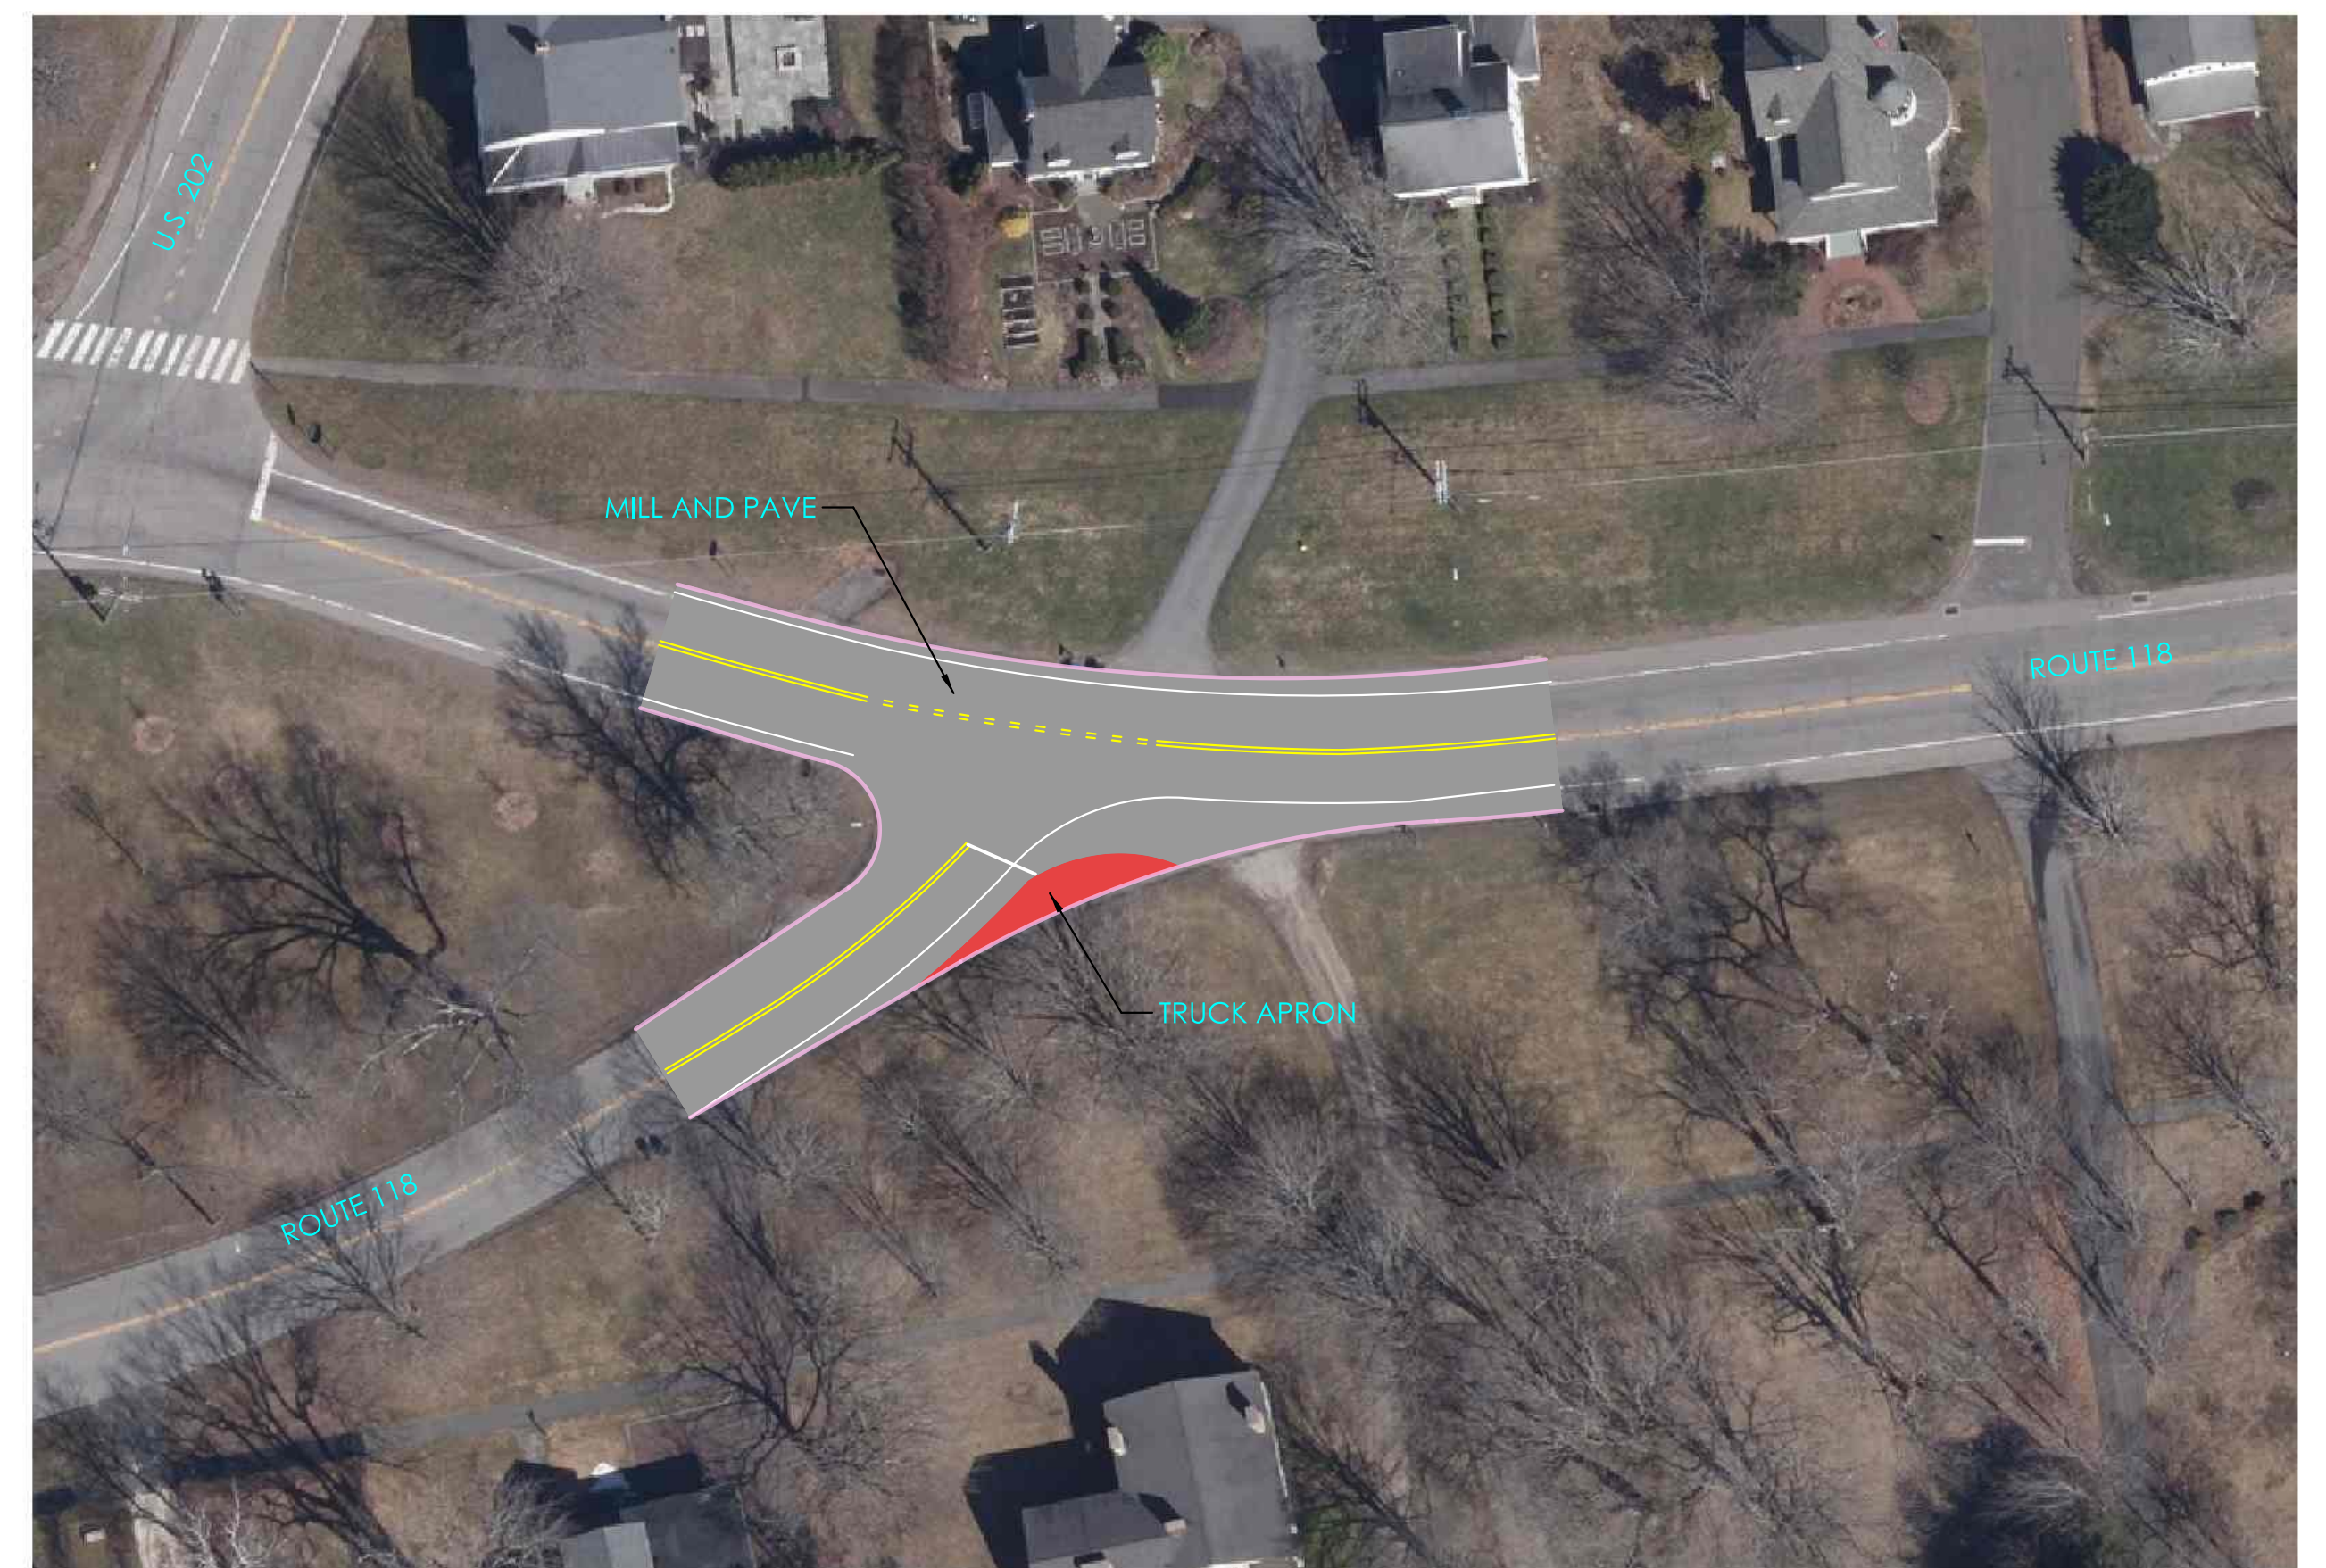

REV.	DATE	REVISION DESCRIPTION

SIGNATURE BLOCK:
DESIGNER/DRAFTER: _____ CHECKED BY: _____

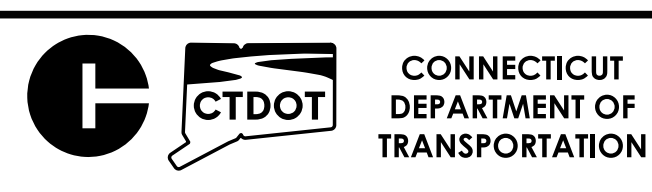

PROJECT TITLE:
**TRAFFIC OPERATIONAL IMPROVEMENTS ALONG ROUTE 63,
ROUTE 202, AND ROUTE 118**

TOWN(S):
LITCHFIELD

DRAWING TITLE:
**ROUTE 118 REALIGNMENT
CONCEPT**

PROJECT NO.:
PP73-0018

DRAWING NO.:
2
SHEET NO.: