

Project Area  
 41.57687°  
 -72.06688°

Copyright: © 2013 National Geographic Society, i-cubed

**CLA Engineers, Inc.**  
 CIVIL • STRUCTURAL • SURVEYING

---

317 Main Street    Norwich, Connecticut  
 860-886-1966    claengineers.com

**LOCATION MAP**


*Norwich Public Utilities  
 Countryside Drive  
 Water System Consolidation  
 Norwich, Connecticut*

DATE: 9/14/2020  
 SCALE: 1:24,000  
 SOURCE: USGS Quad

N

**FIGURE**

**1**

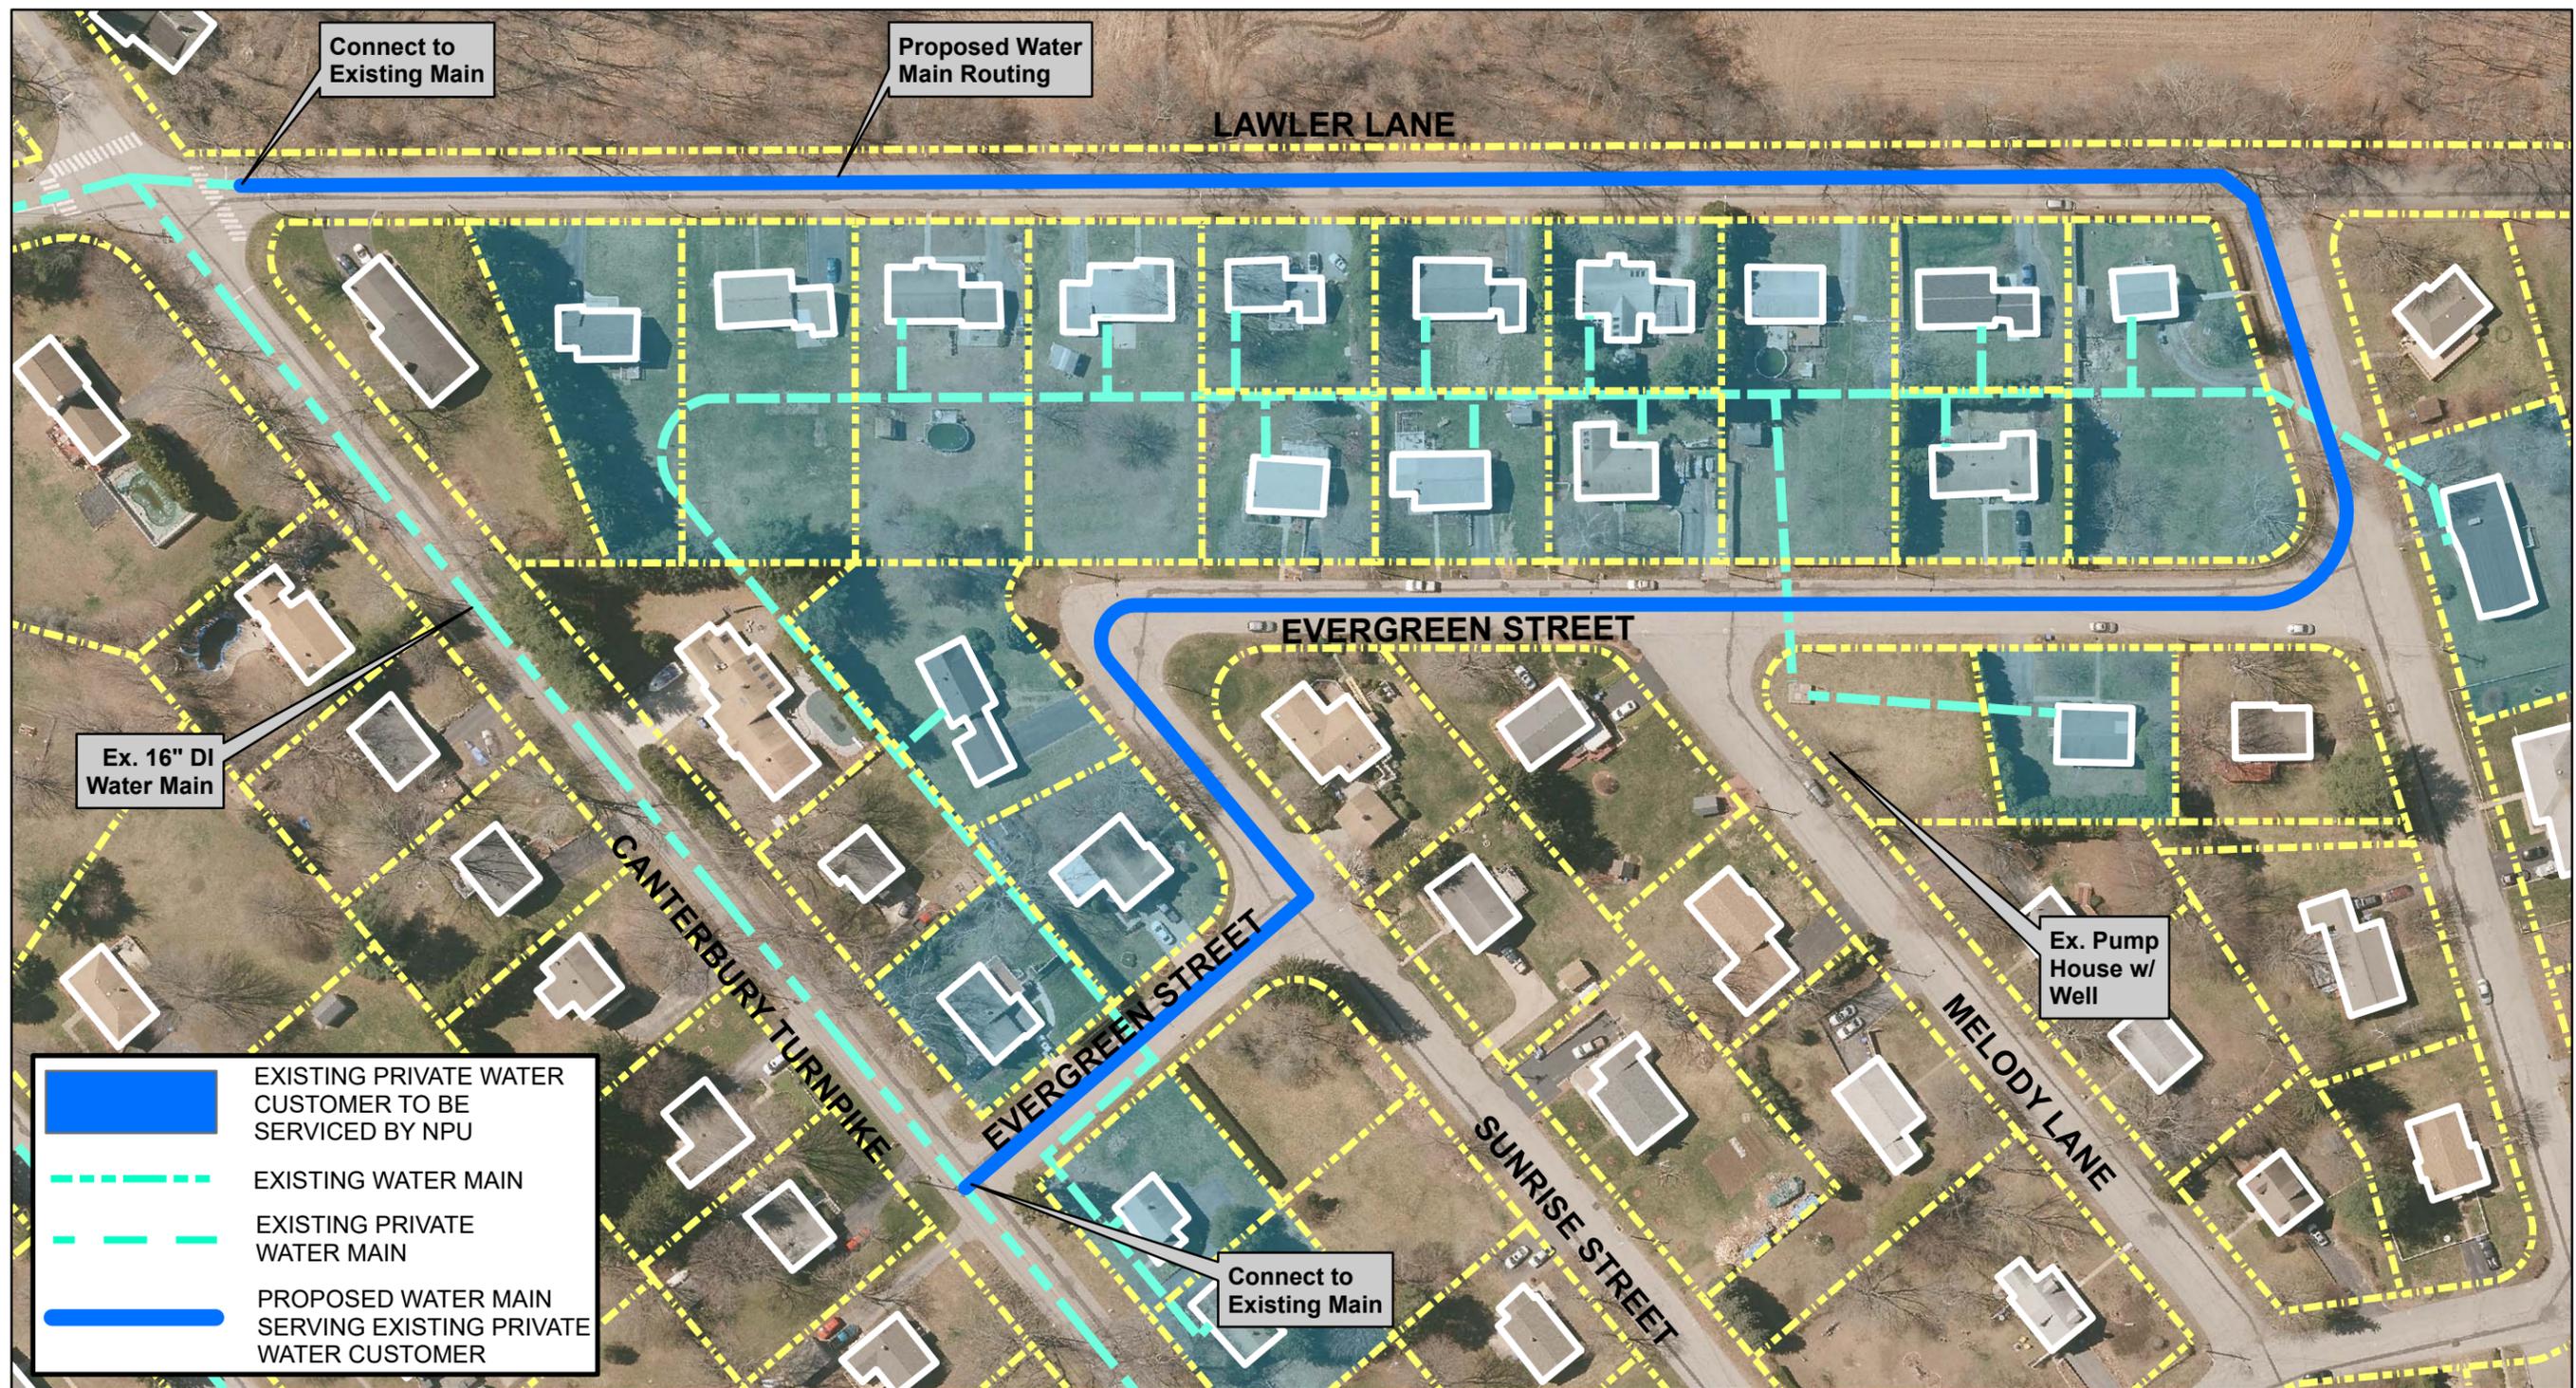

**CLA Engineers, Inc.**  
 CIVIL • STRUCTURAL • SURVEYING  
 317 Main Street    Norwich, Connecticut  
 860-886-1966    claengineers.com

**NORWICH PUBLIC UTILITIES**  
**Countryside Drive Water System Consolidation**



Project No.: CLA-6297  
 Date: 9/14/2020  
 Scale: 1 inch = 100 feet

**Figure**  
**2**