

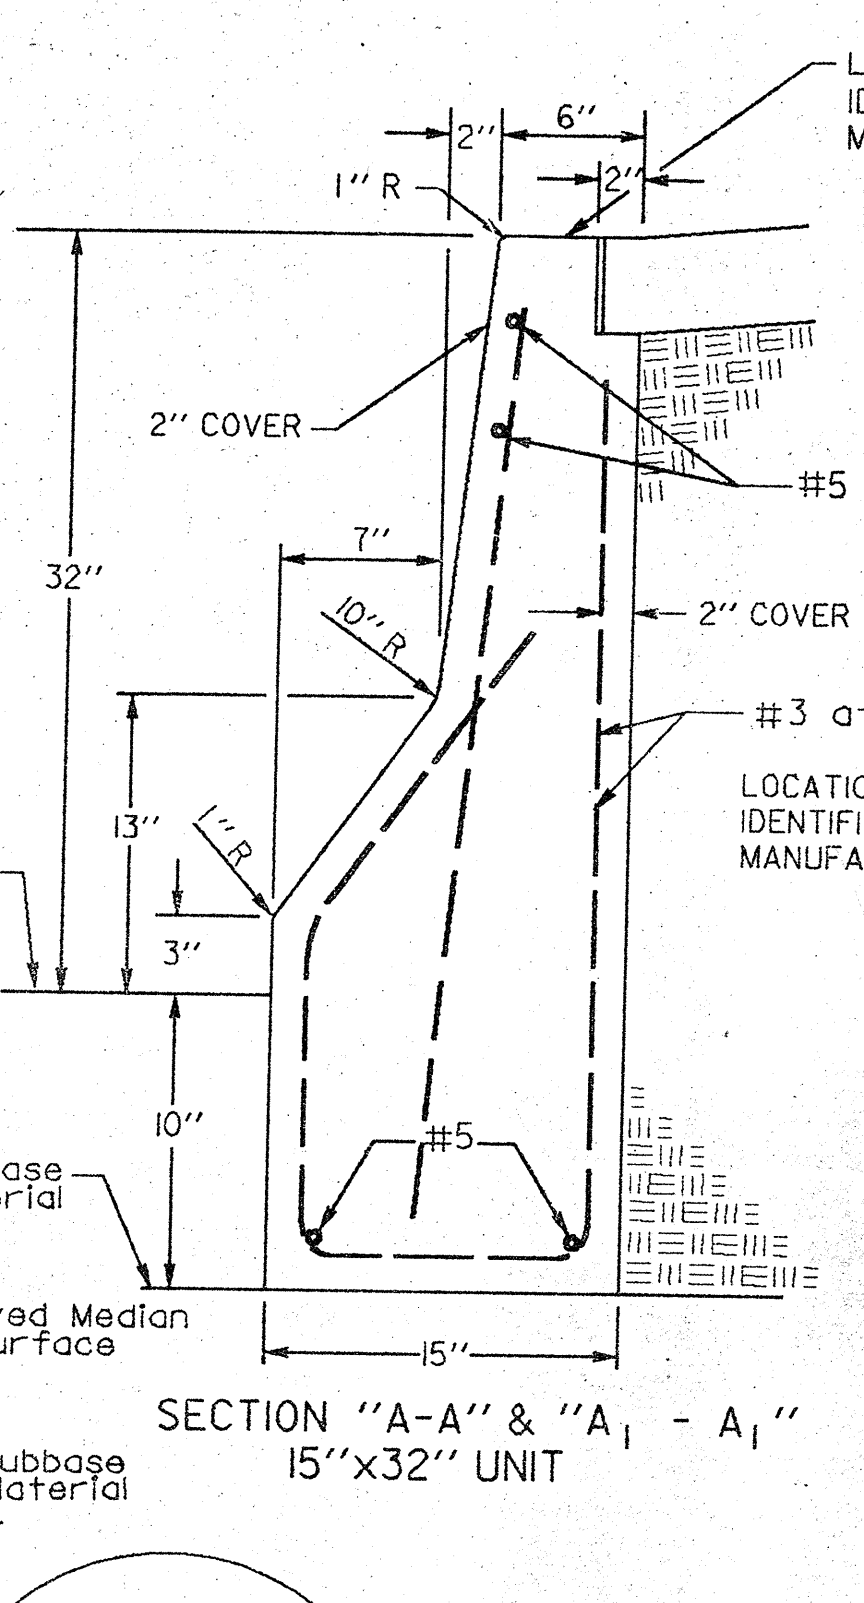



15' X 32" PRECAST CONCRETE MEDIAN BARRIER CURB UNIT

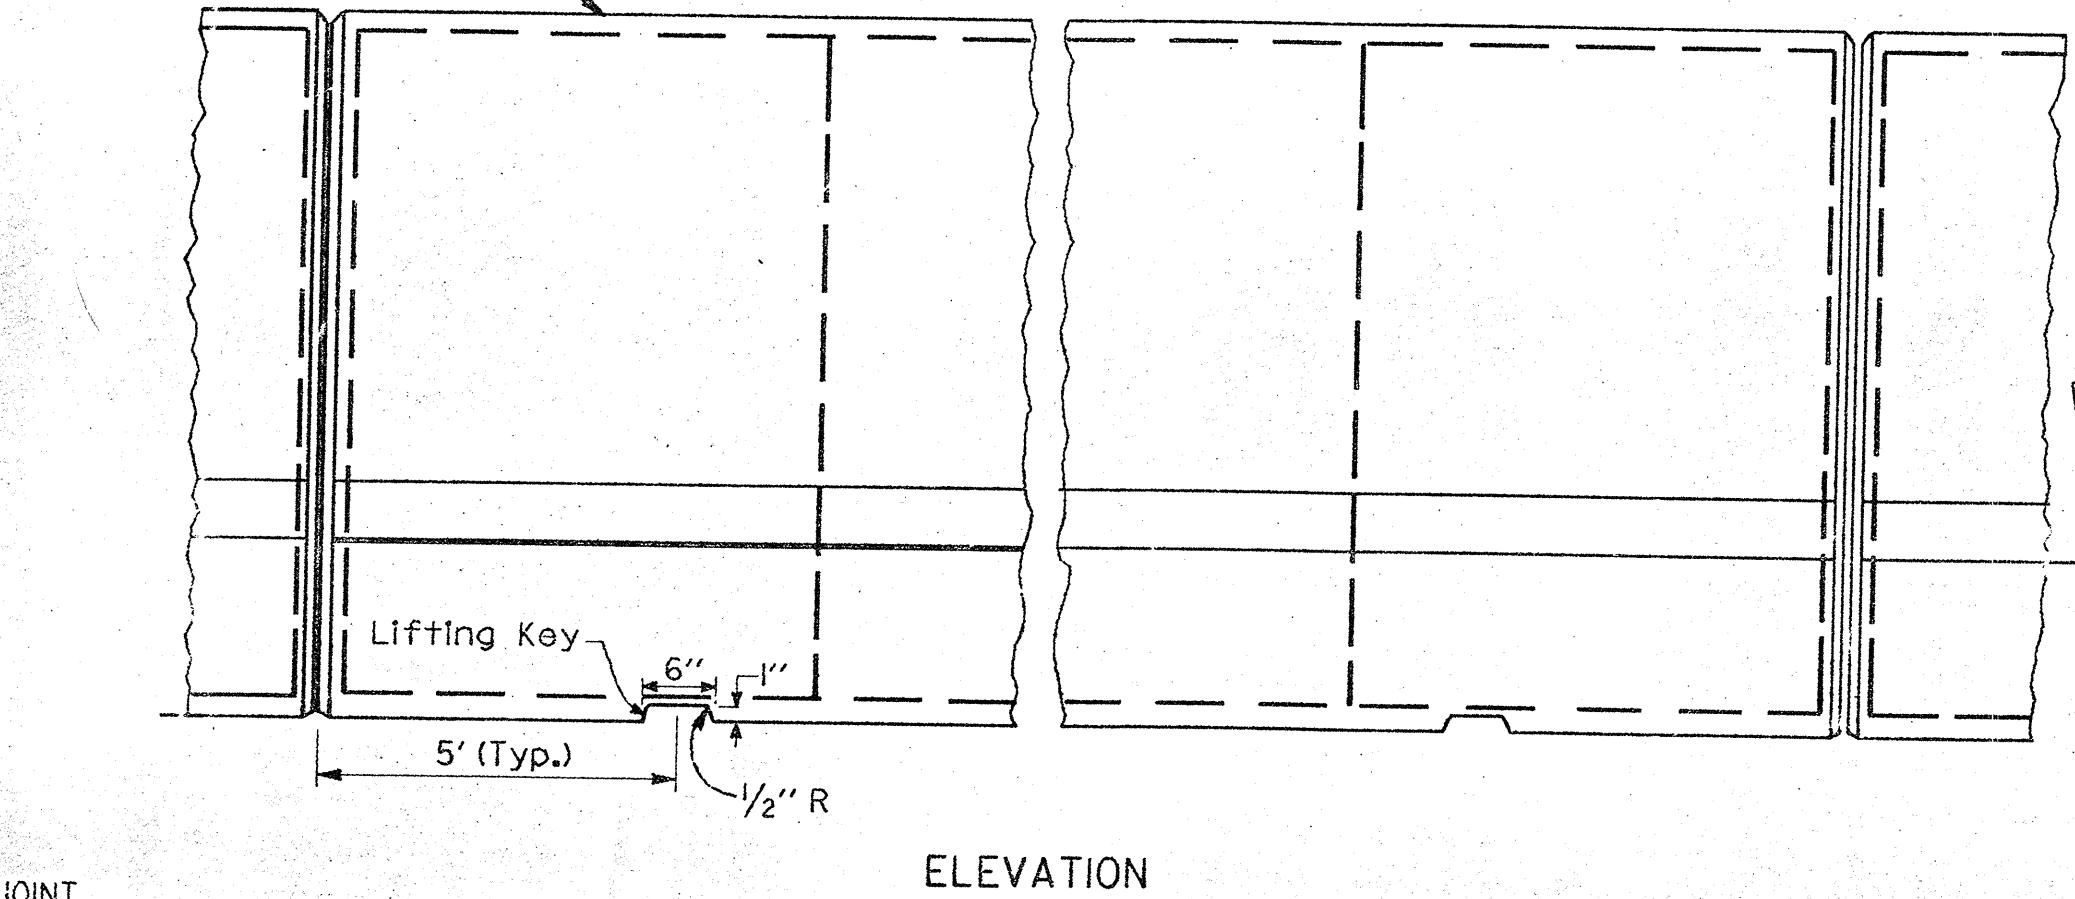


SECTION "A-A" & "A1 - A1" 15' X 32" UNIT

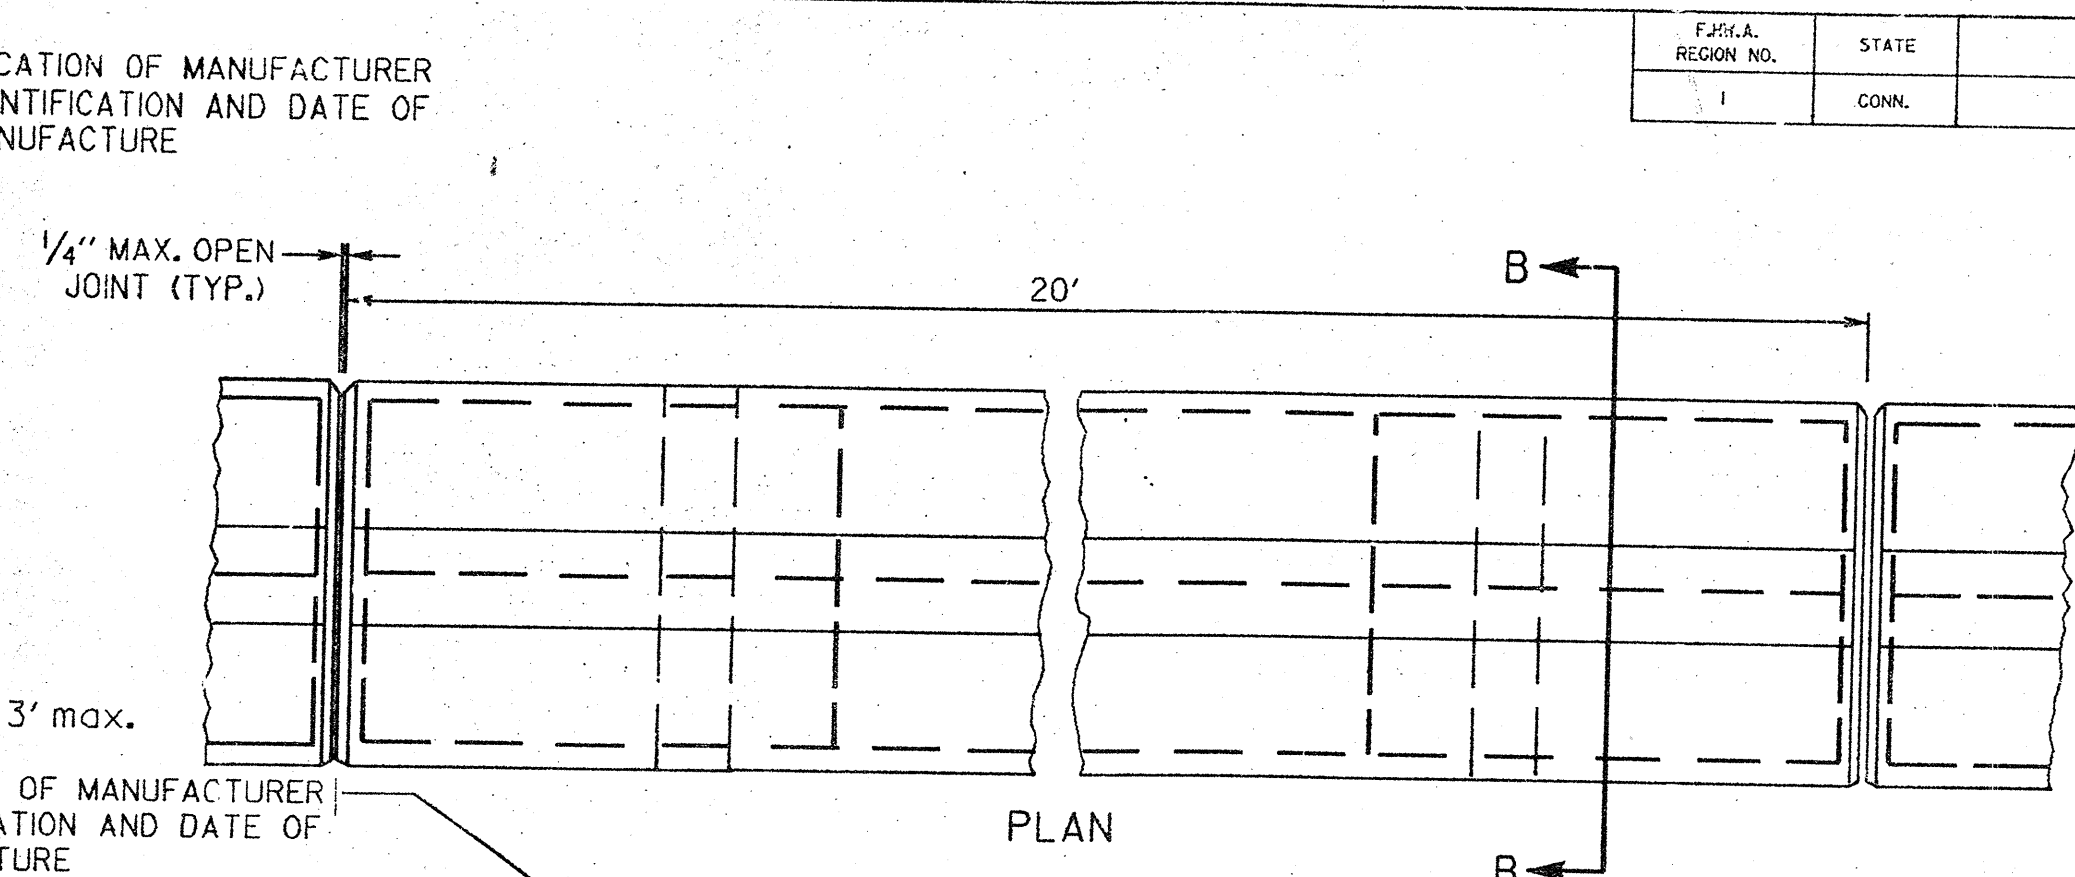


24' X 32" PRECAST CONCRETE MEDIAN BARRIER CURB UNIT

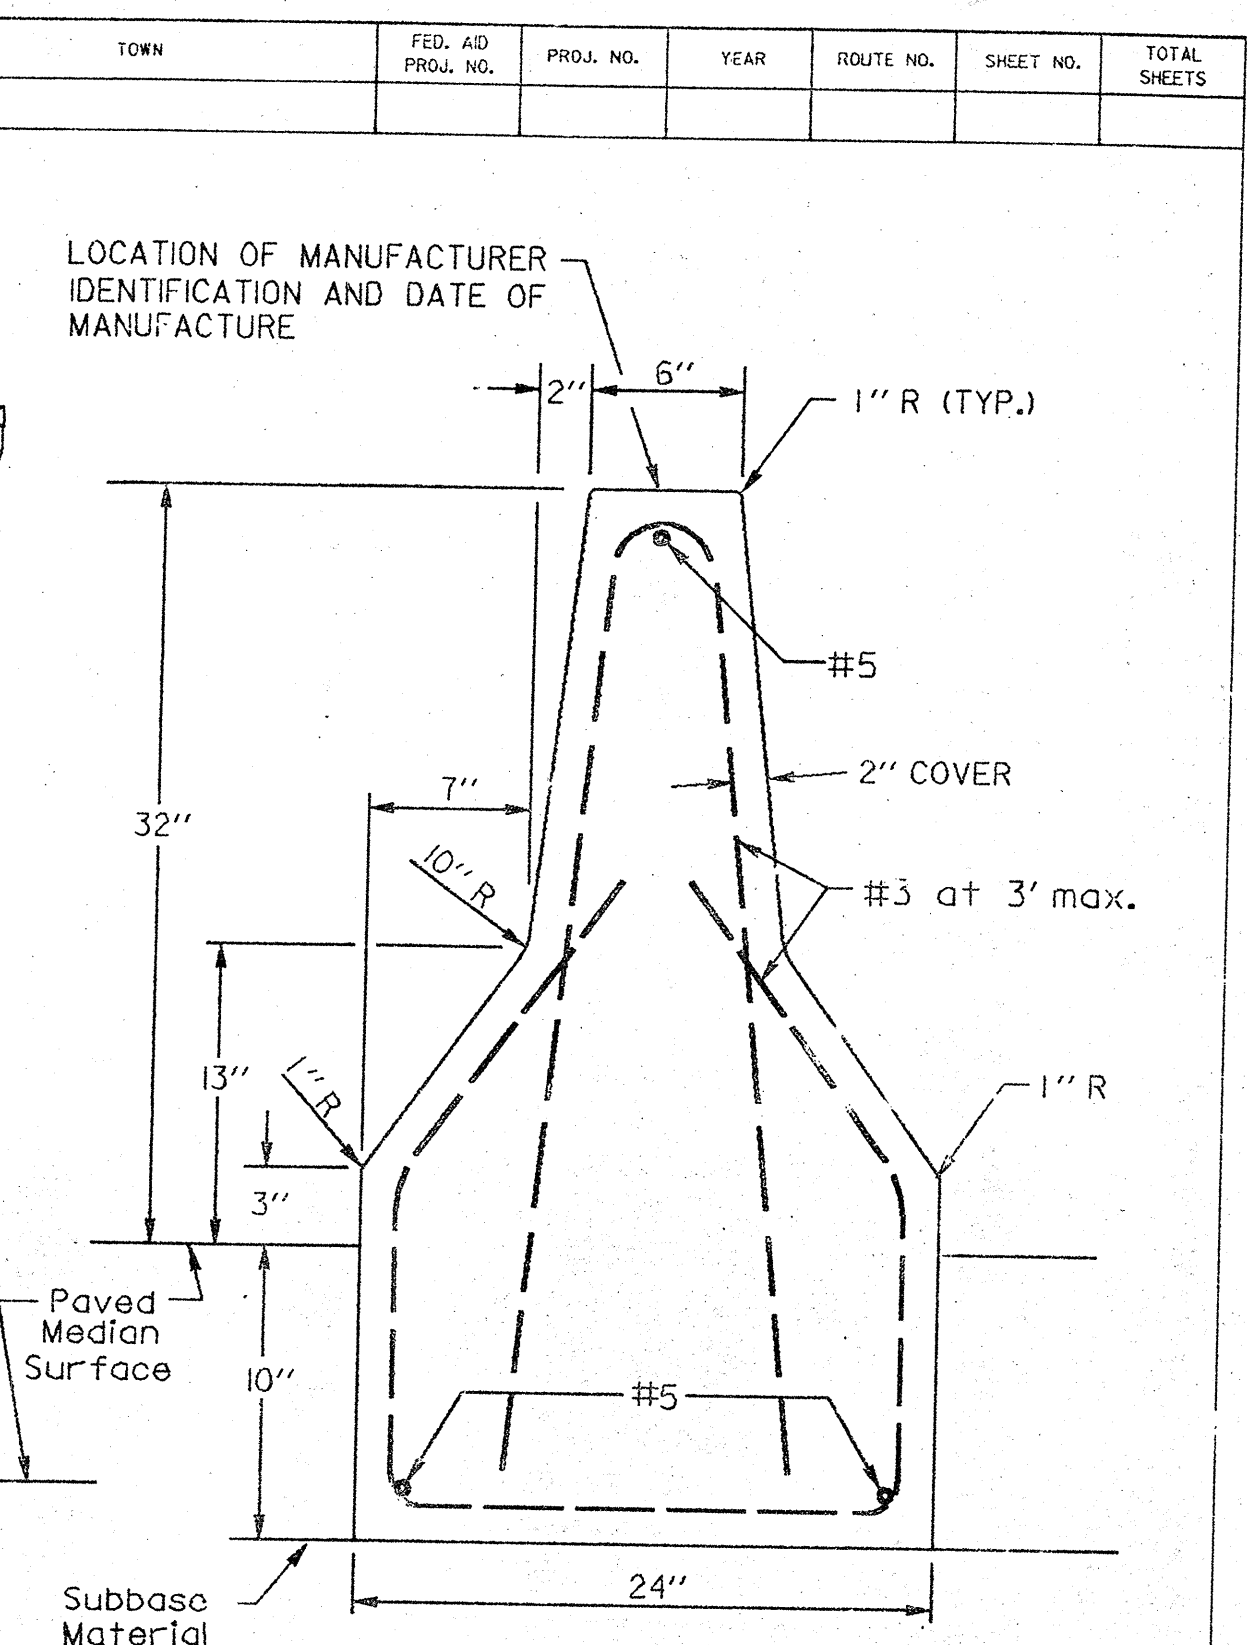


SECTION "B-B" 24' X 32" UNIT

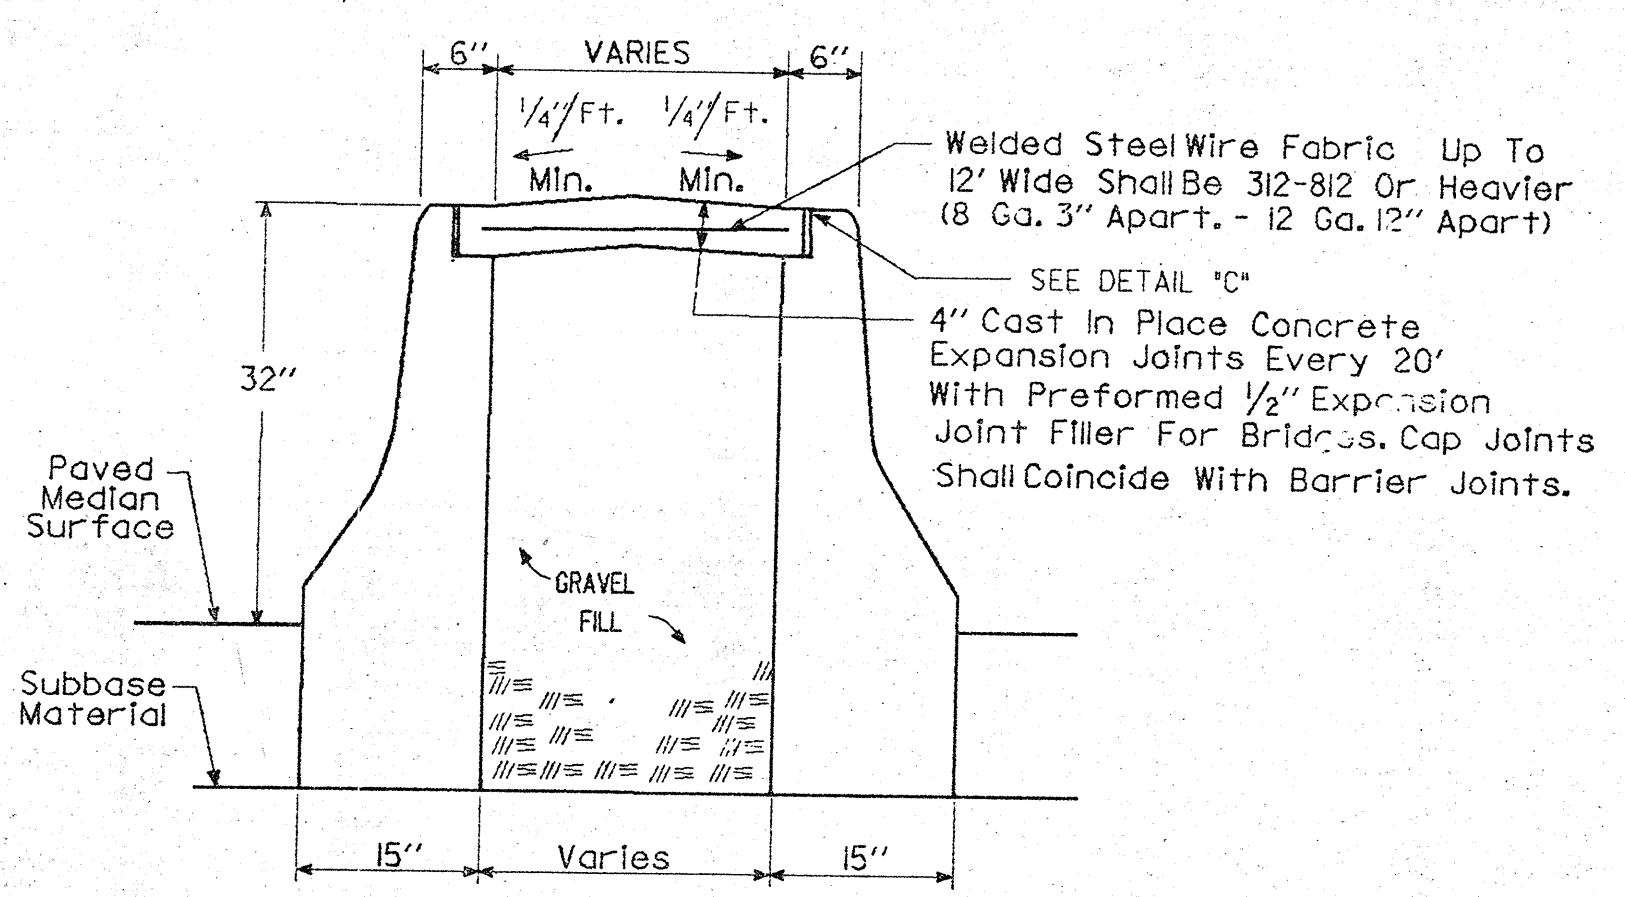

SECTION "C-C"

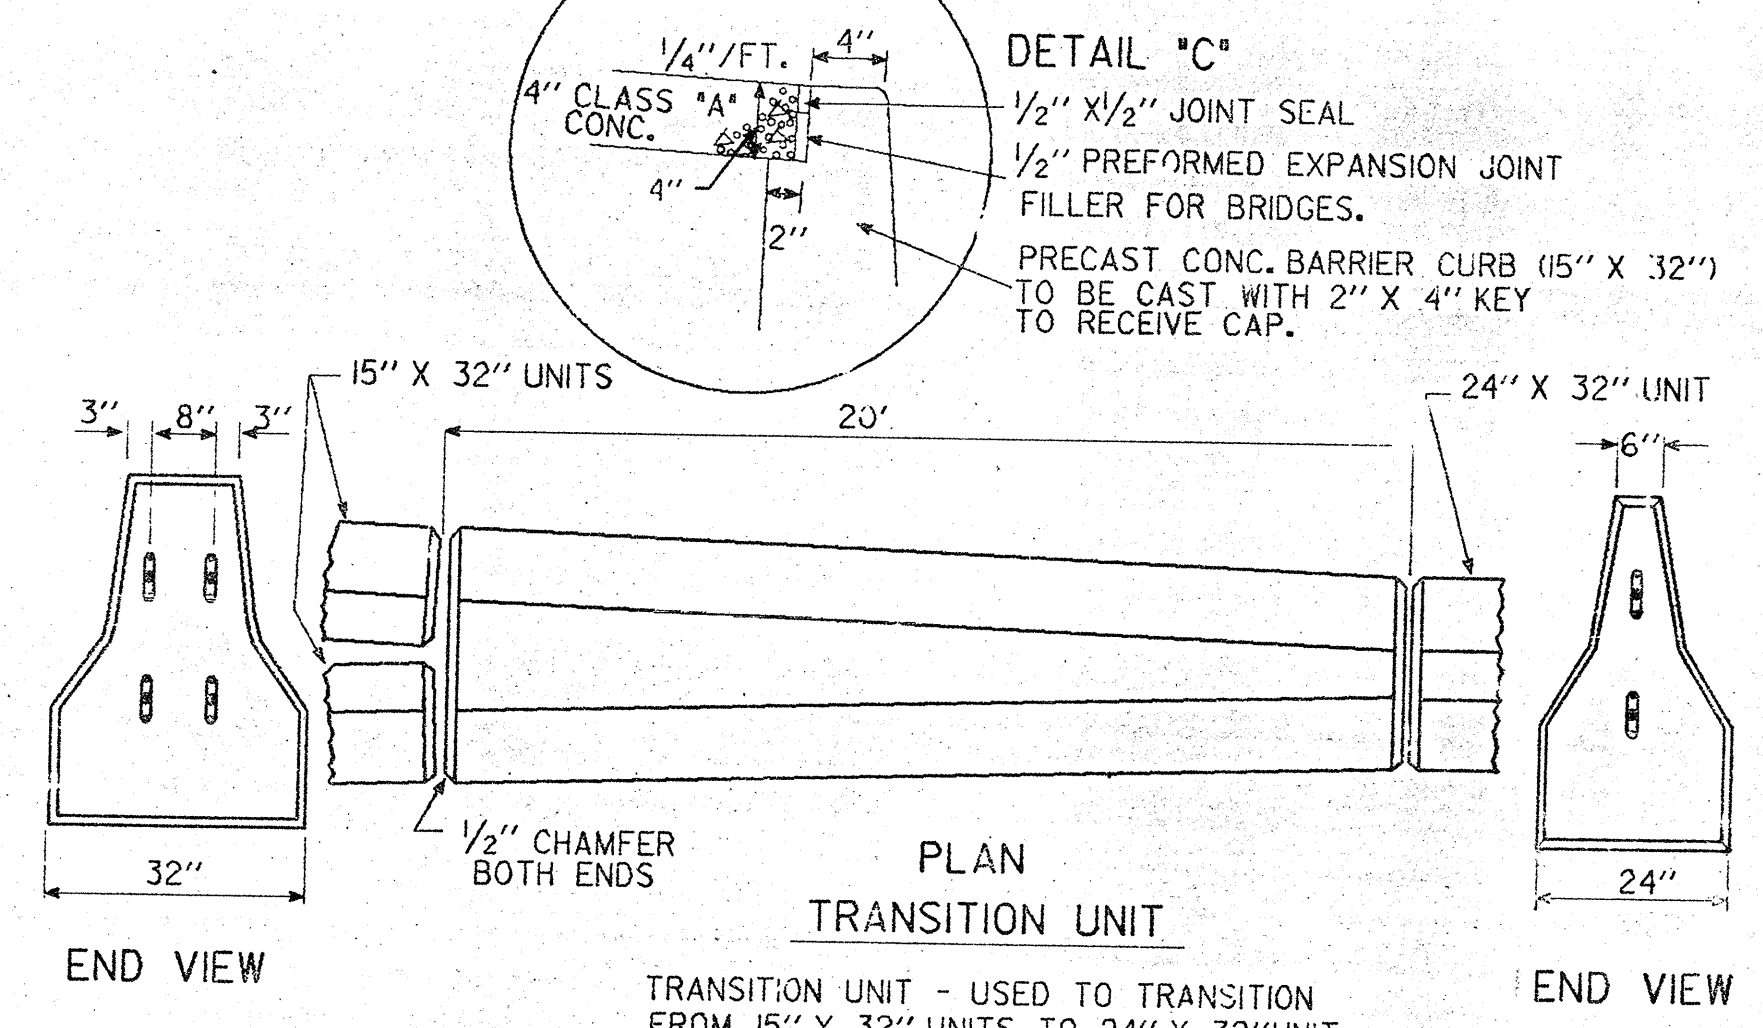


PLAN TRANSITION UNIT
TRANSITION UNIT - USED TO TRANSITION FROM 15' X 32" UNITS TO 24' X 32" UNIT (PAID AS 24' X 32")

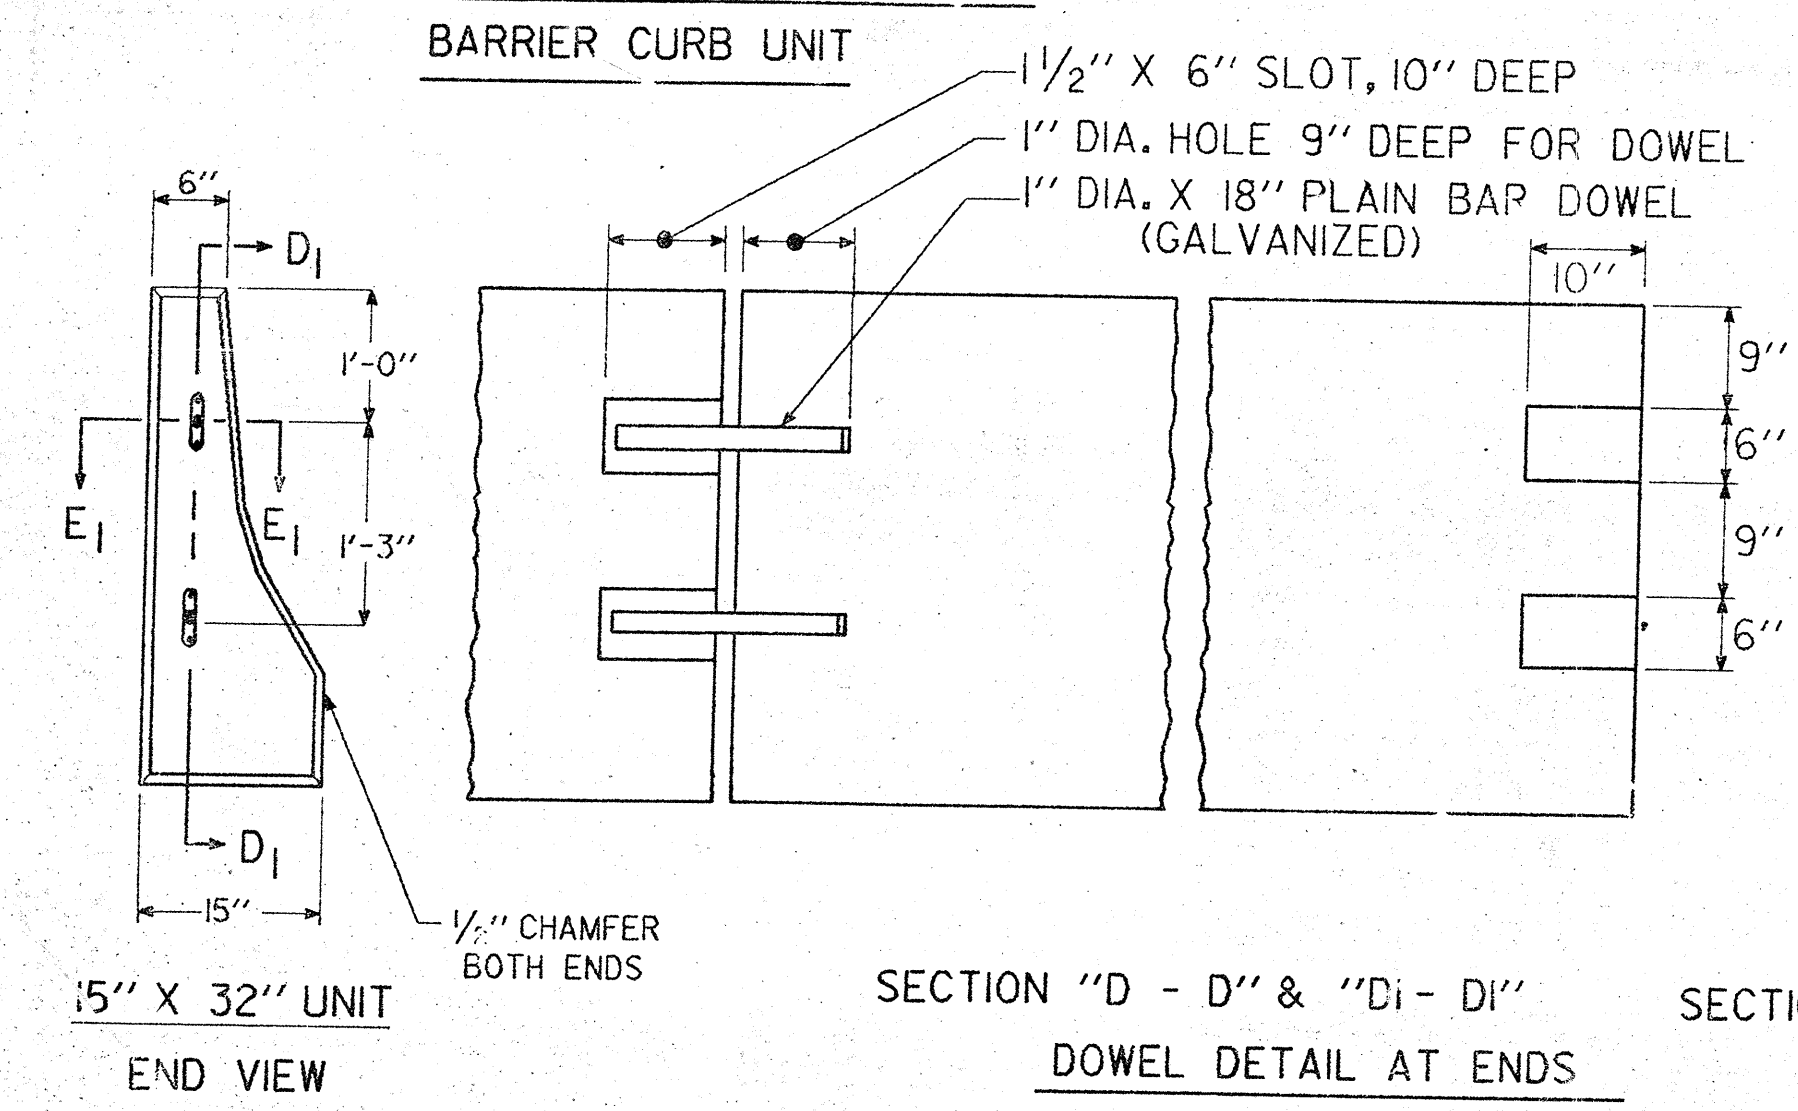

15' X 32" UNIT END VIEW

SECTION "D - D" & "D1 - D1" DOWEL DETAIL AT ENDS

SECTION "E - E" & "E1 - E1" 24' X 32" UNIT END VIEW


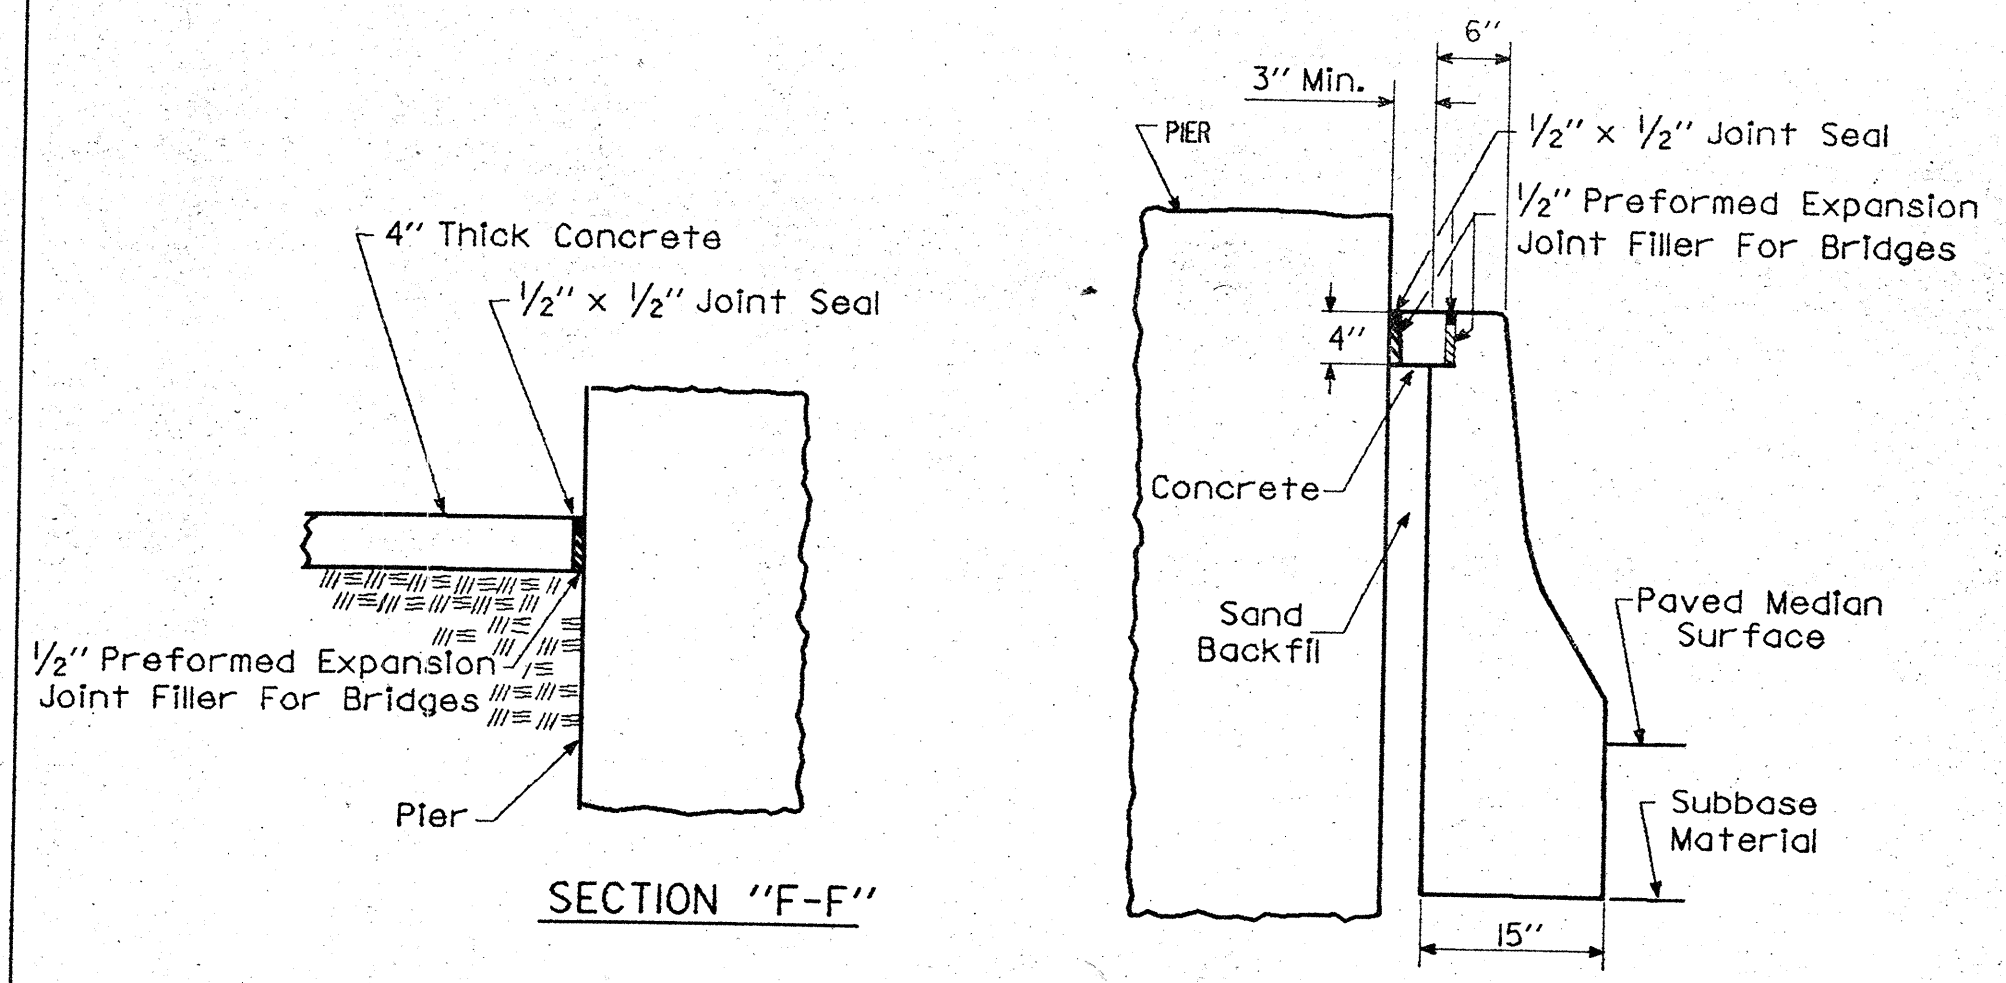


SECTION "F-F"


SECTION "G-G"

- NOTES
- ALTERNATE DESIGNS FOR THE FOLLOWING ITEMS MAY BE SUBMITTED TO THE ENGINEER FOR APPROVAL
 - a) UNIT END CONNECTIONS SIMILAR TO THE DESIGNS SHOWN
 - b) LIFTING HOLES, KEYS OR OTHER HANDLING DEVICES
 - TERMINAL END TREATMENTS SHALL BE CONSTRUCTED AS SHOWN ON THE PLANS OR AS DIRECTED BY THE ENGINEER

MANUAL REVISIONS TO THIS DOCUMENT ARE PROHIBITED. ALL REVISIONS MUST BE PERFORMED ON Cadd File: 05A24200_2003821A.DGN

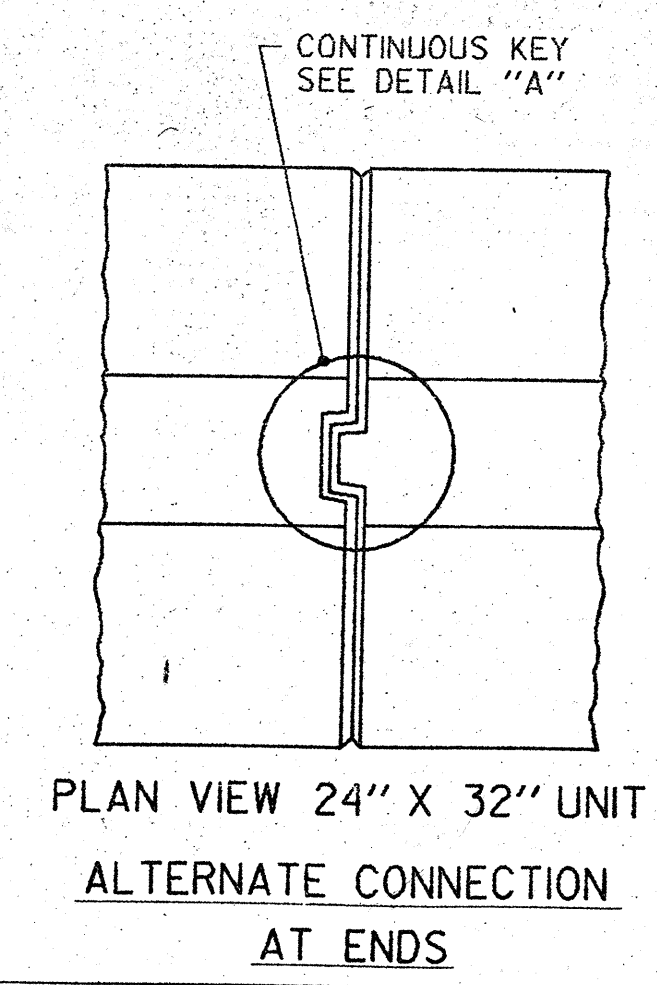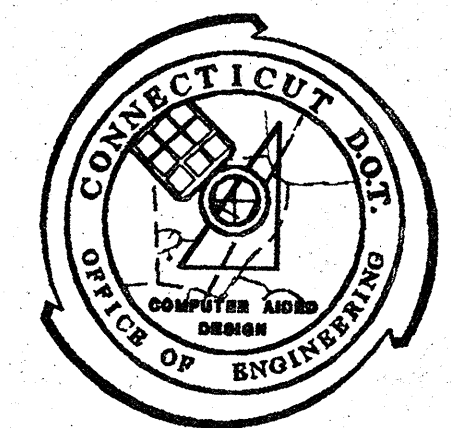

PLAN VIEW 24' X 32' UNIT ALTERNATE CONNECTION AT ENDS

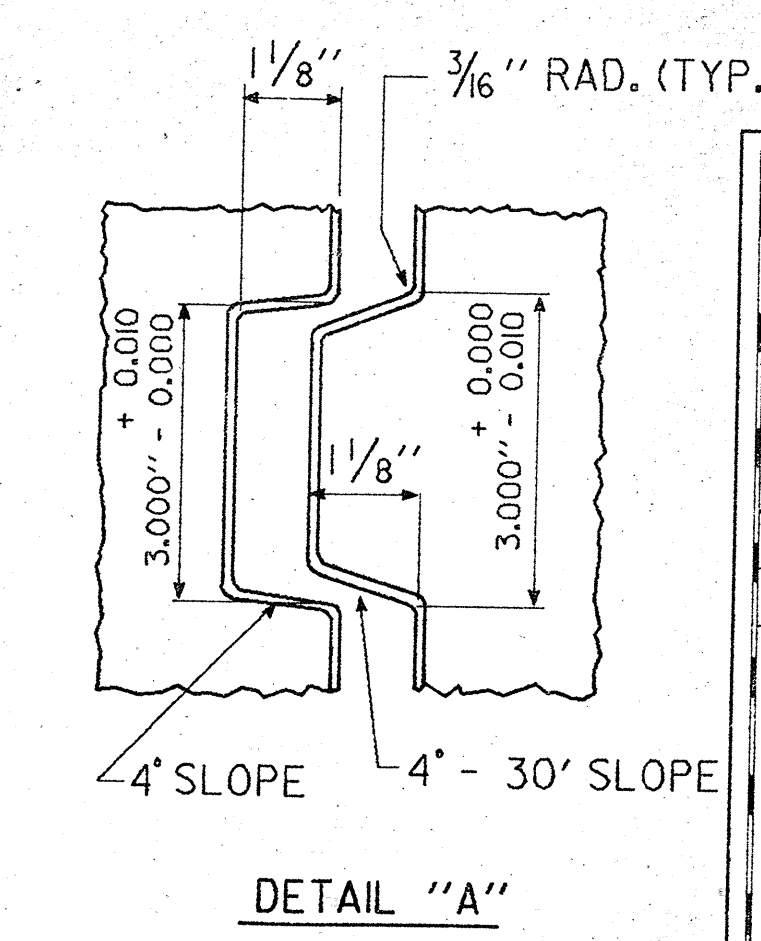

DETAIL "A"

STANDARD SHEET		CONN. DEPT. OF TRANSPORTATION	
PRECAST CONCRETE BARRIER CURB			
REVISIONS		DESIGNED BY: Conn. DOT	
NO.	DATE	DESCRIPTION	DATE
			July 89
			Sept 89
			Sept 89
			MAR 91
			3-11-91
			8-26-91
Scale: NOT TO SCALE		STANDARD NUMBER	
		821-A	