


**NOTES TO DESIGNER:**


1. REFER TO PROJECT SPECIFIC DEEP FISHERIES COMMENTS FOR FURTHER DIRECTION AND RECOMMENDATION ON THE FISHERIES ENHANCEMENT(S)
2. BOULDER SIZE IS TO BE SPECIFIED IN THE DETAIL. REPLACE "X" WITH SIZE AS SPECIFIED BY DEEP FISHERIES OR AS RECOMMENDED BY OFFICE OF ENVIRONMENTAL PLANNING (OEP). SIZE MAY BE SPECIFIED BY A MINIMUM DIAMETER OR A RANGE
3. IF MULTIPLE CLUSTERS ARE PROPOSED, THE DISTANCE BETWEEN CLUSTERS WILL BE BASED ON FIELD CONDITIONS
4. ALL WORK ASSOCIATED WITH THE PLACEMENT OF CHANNEL BOULDER(S) TO BE PAID FOR UNDER SPECIAL PROVISION "PLACEMENT OF CHANNEL BOULDER." EXISTING OR NATURAL STREAMBED MATERIAL TO BE PAID FOR UNDER SPECIAL PROVISION "EXCAVATION AND REUSE OF EXISTING CHANNEL BOTTOM MATERIAL" AND, IF SPECIFIED, "SUPPLEMENTAL STREAMBED CHANNEL MATERIAL"
5. BOULDERS SHALL BE PLACED WITHIN THE DEPARTMENT'S RIGHT-OF-WAY OR EASEMENT. BOULDERS SHALL NOT BE PLACED UNDER BRIDGES OR WITHIN CULVERTS
6. THE LOCATION OF THE BOULDERS CAN BE SHOWN IN PLAN VIEW ON THE PROJECT DRAWINGS. THE PLAN VIEW SHOWN HERE IS NOT NECESSARY FOR THE DRAWING DETAILS, BUT GIVES GUIDANCE ON BOULDER ARRANGEMENT. THE SECTION VIEW, HOWEVER, SHOULD BE PROVIDED ON THE PROJECT DRAWINGS.

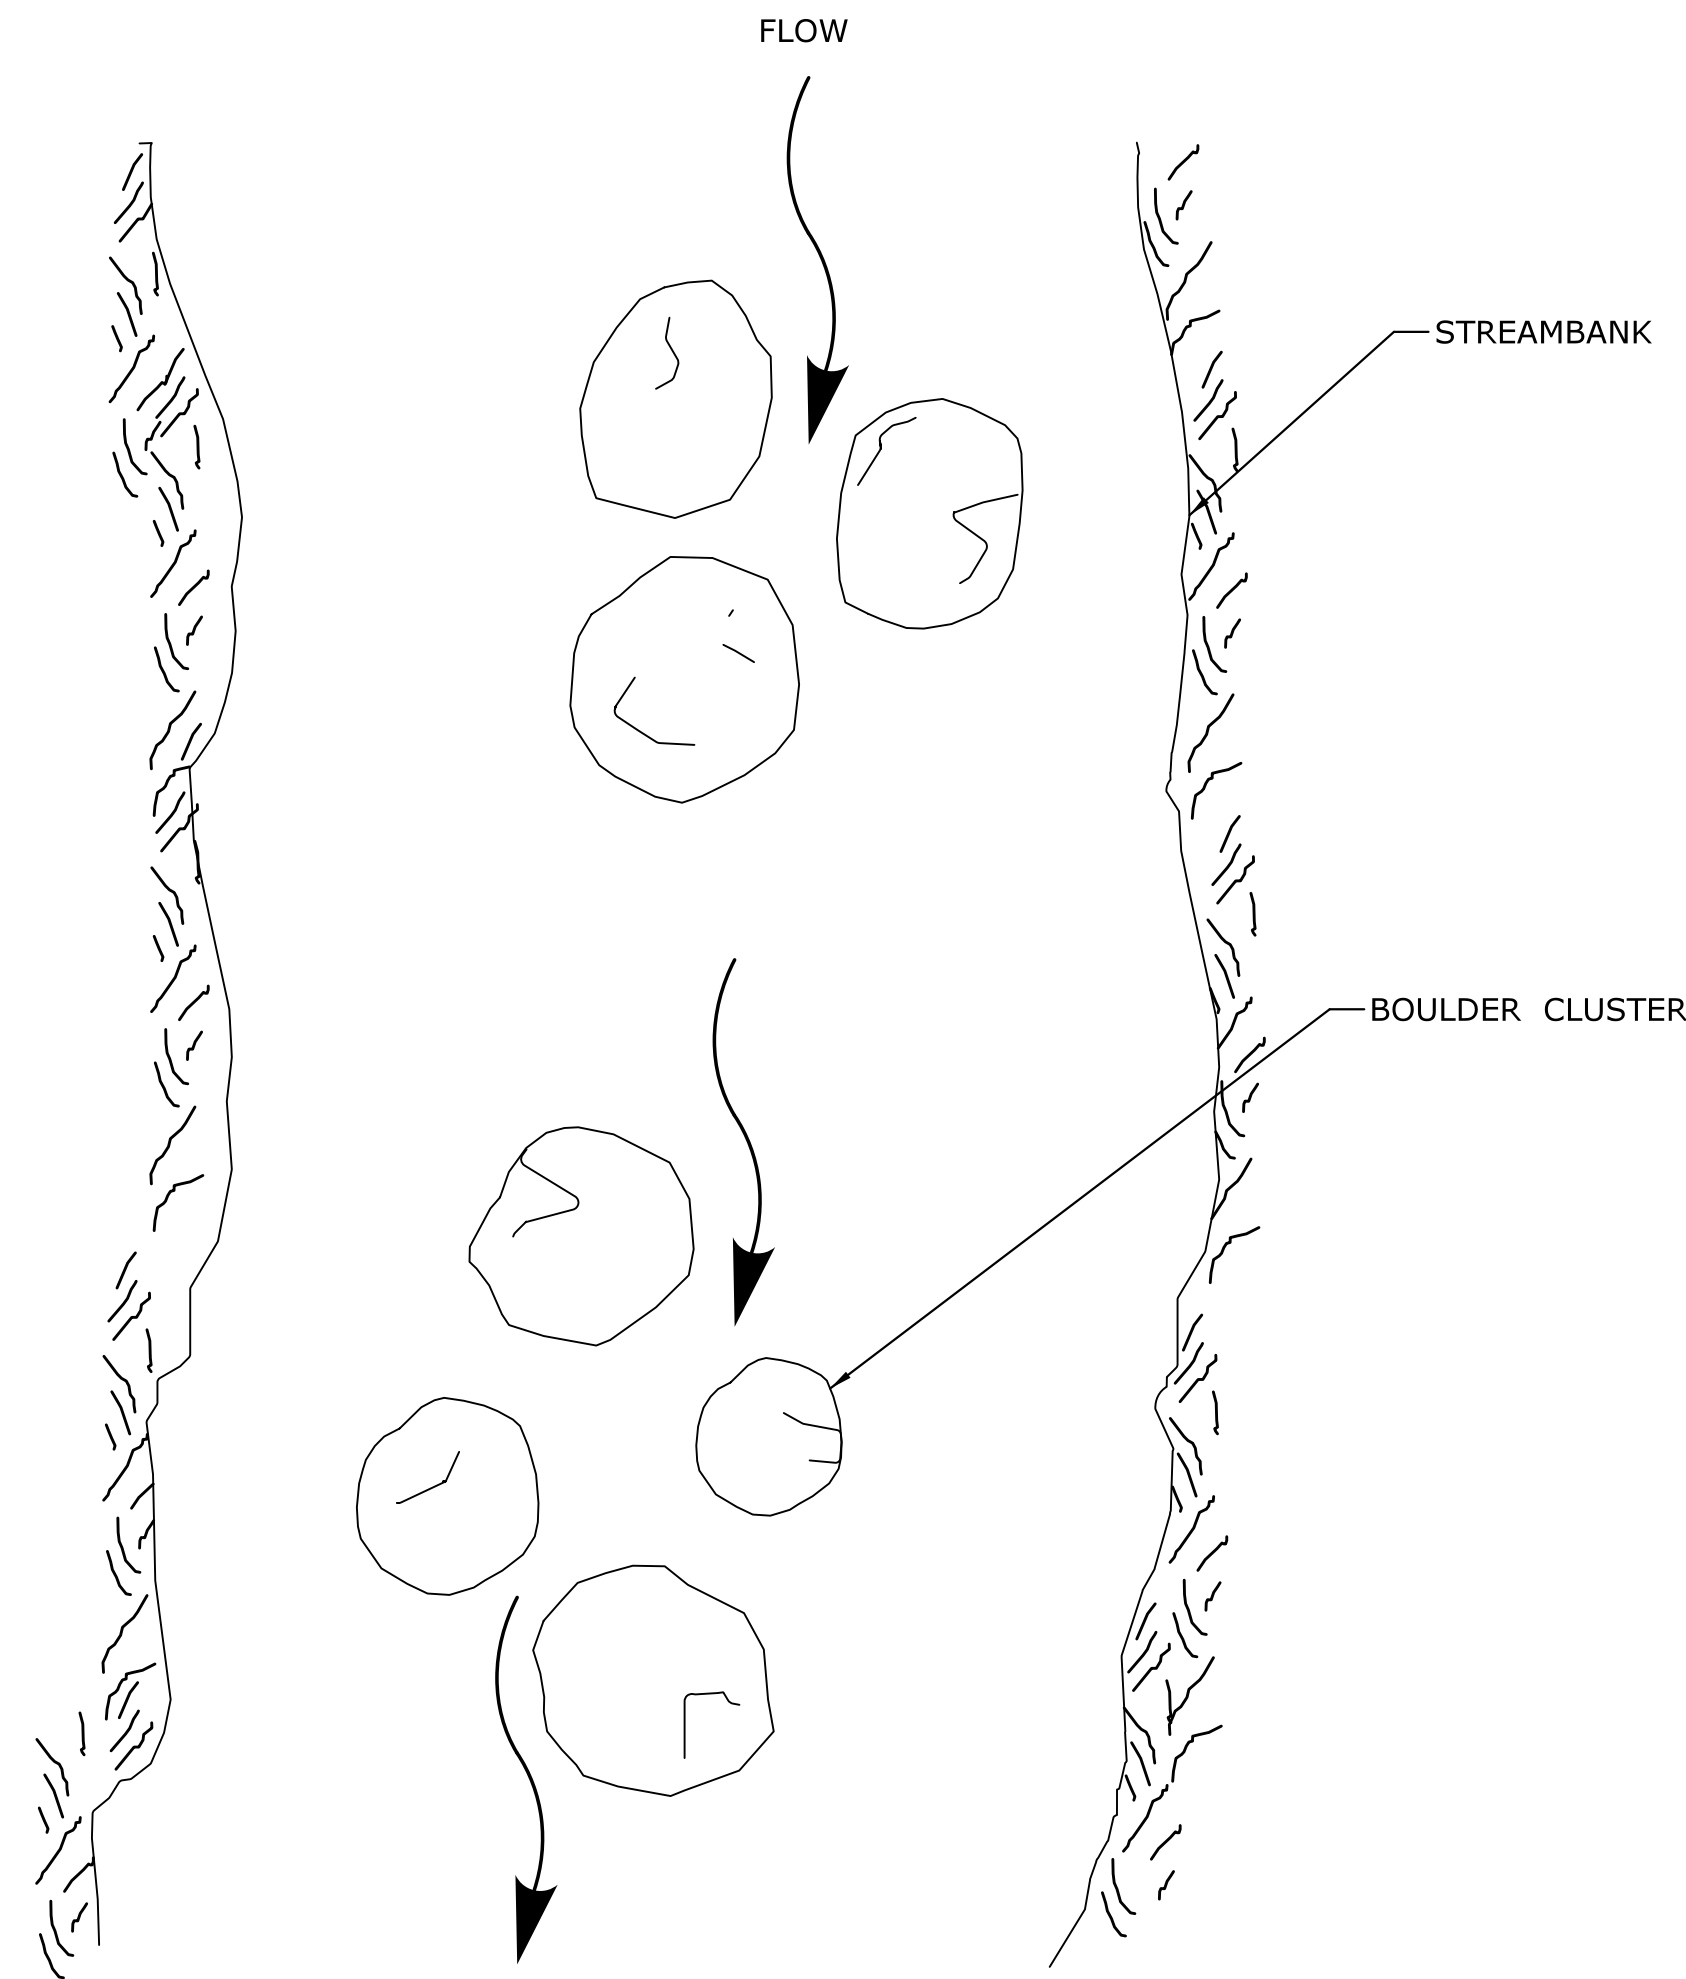

**PLACEMENT OF CHANNEL BOULDERS  
PLAN VIEW**  
N.T.S.

**NOTES**

1. ROUNDED BOULDERS APPROXIMATELY "X" FT. MIN. DIAMETER SHALL BE PLACED IN CLUSTERS, AS DIRECTED IN THE FIELD BY THE ENGINEER OR THEIR AUTHORIZED DELEGATE. SEE SPECIAL PROVISION "PLACEMENT OF CHANNEL BOULDER"
2. FOR MULTIPLE CLUSTERS, THE DISTANCE BETWEEN CLUSTERS WILL BE BASED ON FIELD CONDITIONS

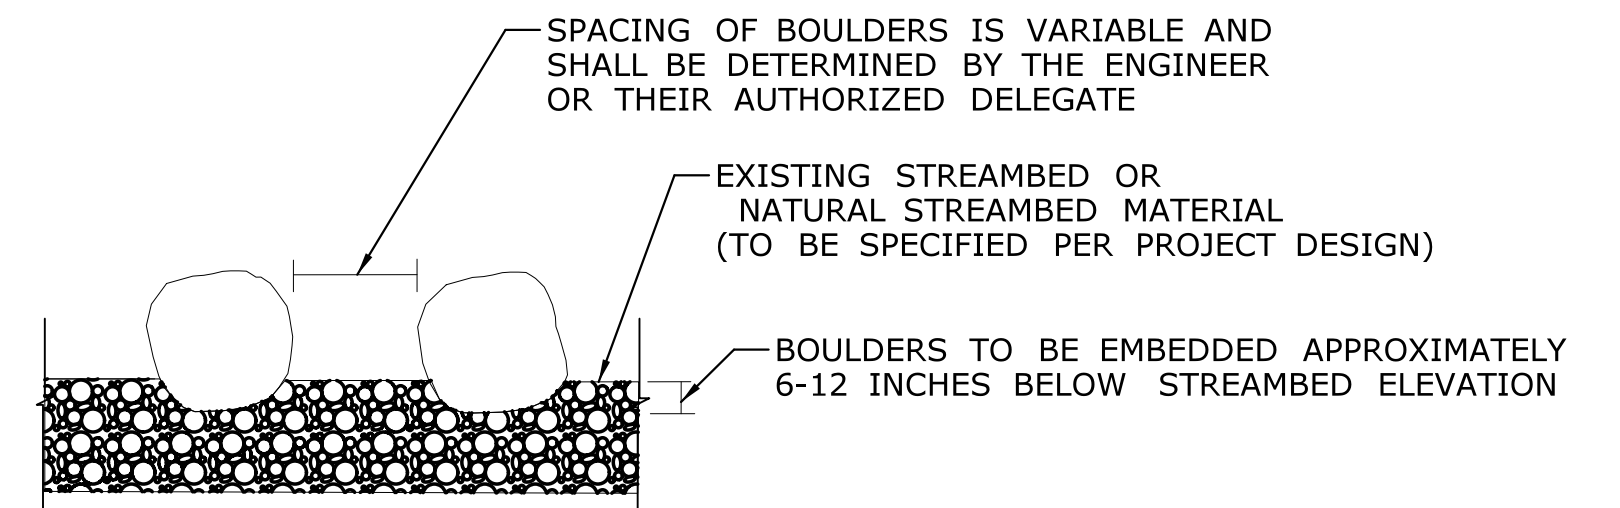

**PLACEMENT OF CHANNEL BOULDERS  
SECTION VIEW**  
N.T.S.

		DESIGNER/DRAFTER: -		<p><b>STATE OF CONNECTICUT DEPARTMENT OF TRANSPORTATION</b></p>	SIGNATURE/ BLOCK: -	PROJECT TITLE:  <b>PLACEMENT OF CHANNEL BOULDER</b>	TOWN: -	PROJECT NO. -
		CHECKED BY: -			APPROVED BY: -		DRAWING TITLE:  <b>DETAIL</b>	DRAWING NO. -
10/28/2021	REMOVED "ANGULAR"; ADJUSTED NOTES			NOT TO SCALE				SHEET NO. -
REV.	DATE	REVISION DESCRIPTION	SHEET NO.	Plotted Date: 10/29/2021	Filename: ...Channel Boulder.dgn			