


PE 1153


Owners Name	Site Address	City	Zip	Owner Mailing Address	Owner Mailing City
DEBBIE HOLMES	6 FARMERY LANE	SANDY HOOK, CT	06482	6 FARMERY LANE	SANDY HOOK
DANIEL R & MICHELLE A MCALOON	11 FARMERY LANE	SANDY HOOK, CT	06482	11 FARMERY LANE	SANDY HOOK
LINDA A OSULLIVAN	10 FARMERY LANE	SANDY HOOK, CT	06482	10 FARMERY LANE	SANDY HOOK
ROBERT D & BARBARA S SIBLEY	39 GREAT RING ROAD	SANDY HOOK, CT	06482	39 GREAT RING ROAD	SANDY HOOK
GERALD JR & DIANE ALENA	7 GRACE MOORE ROAD	SANDY HOOK, CT	06482	7 GRACE MOORE ROAD	SANDY HOOK
CHRISTOPHER HAGGERTY	9 GRACE MOORE ROAD	SANDY HOOK, CT	06482	P O BOX 3244	SANDY HOOK
TOWN OF NEWTOWN	GREAT RING ROAD	SANDY HOOK, CT	06482	3 PRIMROSE STREET	SANDY HOOK
WILLIAM GARY & MARY L DEMENNA	3 FARMERY LANE	SANDY HOOK, CT	06482	3 FARMERY LANE	SANDY HOOK
KERRI K & JEFFREY J MUBAREK	5 FARMERY LANE	SANDY HOOK, CT	06482	5 FARMERY LANE	SANDY HOOK
BRIAN T & JENNIFER D OCHS	7 FARMERY LANE	SANDY HOOK, CT	06482	7 FARMERY LANE	SANDY HOOK
KYLE & JESSICA IBBITSON	1 FARMERY LANE	SANDY HOOK, CT	06482	1 FARMERY LANE	SANDY HOOK
DOUGLAS C & THERESA M JONES	9 FARMERY LANE	SANDY HOOK, CT	06482	9 FARMERY LANE	SANDY HOOK
JASON M & SUSAN C HORN	12 GRACE MOORE ROAD	SANDY HOOK, CT	06482	12 GRACE MOORE ROAD	SANDY HOOK
MARCO & DEBRA MARINI	8 GRACE MOORE ROAD	SANDY HOOK, CT	06482	8 GRACE MOORE ROAD	SANDY HOOK
PETER & DEENA SZKLARZ	10 GRACE MOORE ROAD	SANDY HOOK, CT	06482	10 GRACE MOORE ROAD	SANDY HOOK
John & Jennifer Faircloth	11 GRACE MOORE ROAD	SANDY HOOK, CT	06482	11 GRACE MOORE ROAD	SANDY HOOK
SANDRA L & GARY P DOSKI	33 GREAT RING ROAD	SANDY HOOK, CT	06482	33 GREAT RING ROAD	SANDY HOOK

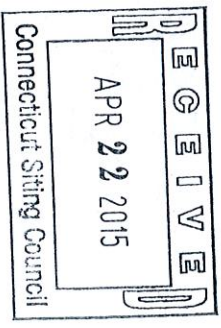

PE 1153

RECEIVED
APR 22 2015

Stirling Goffin
CONNECTICUT
LOCATION MAP
NOT TO SCALE

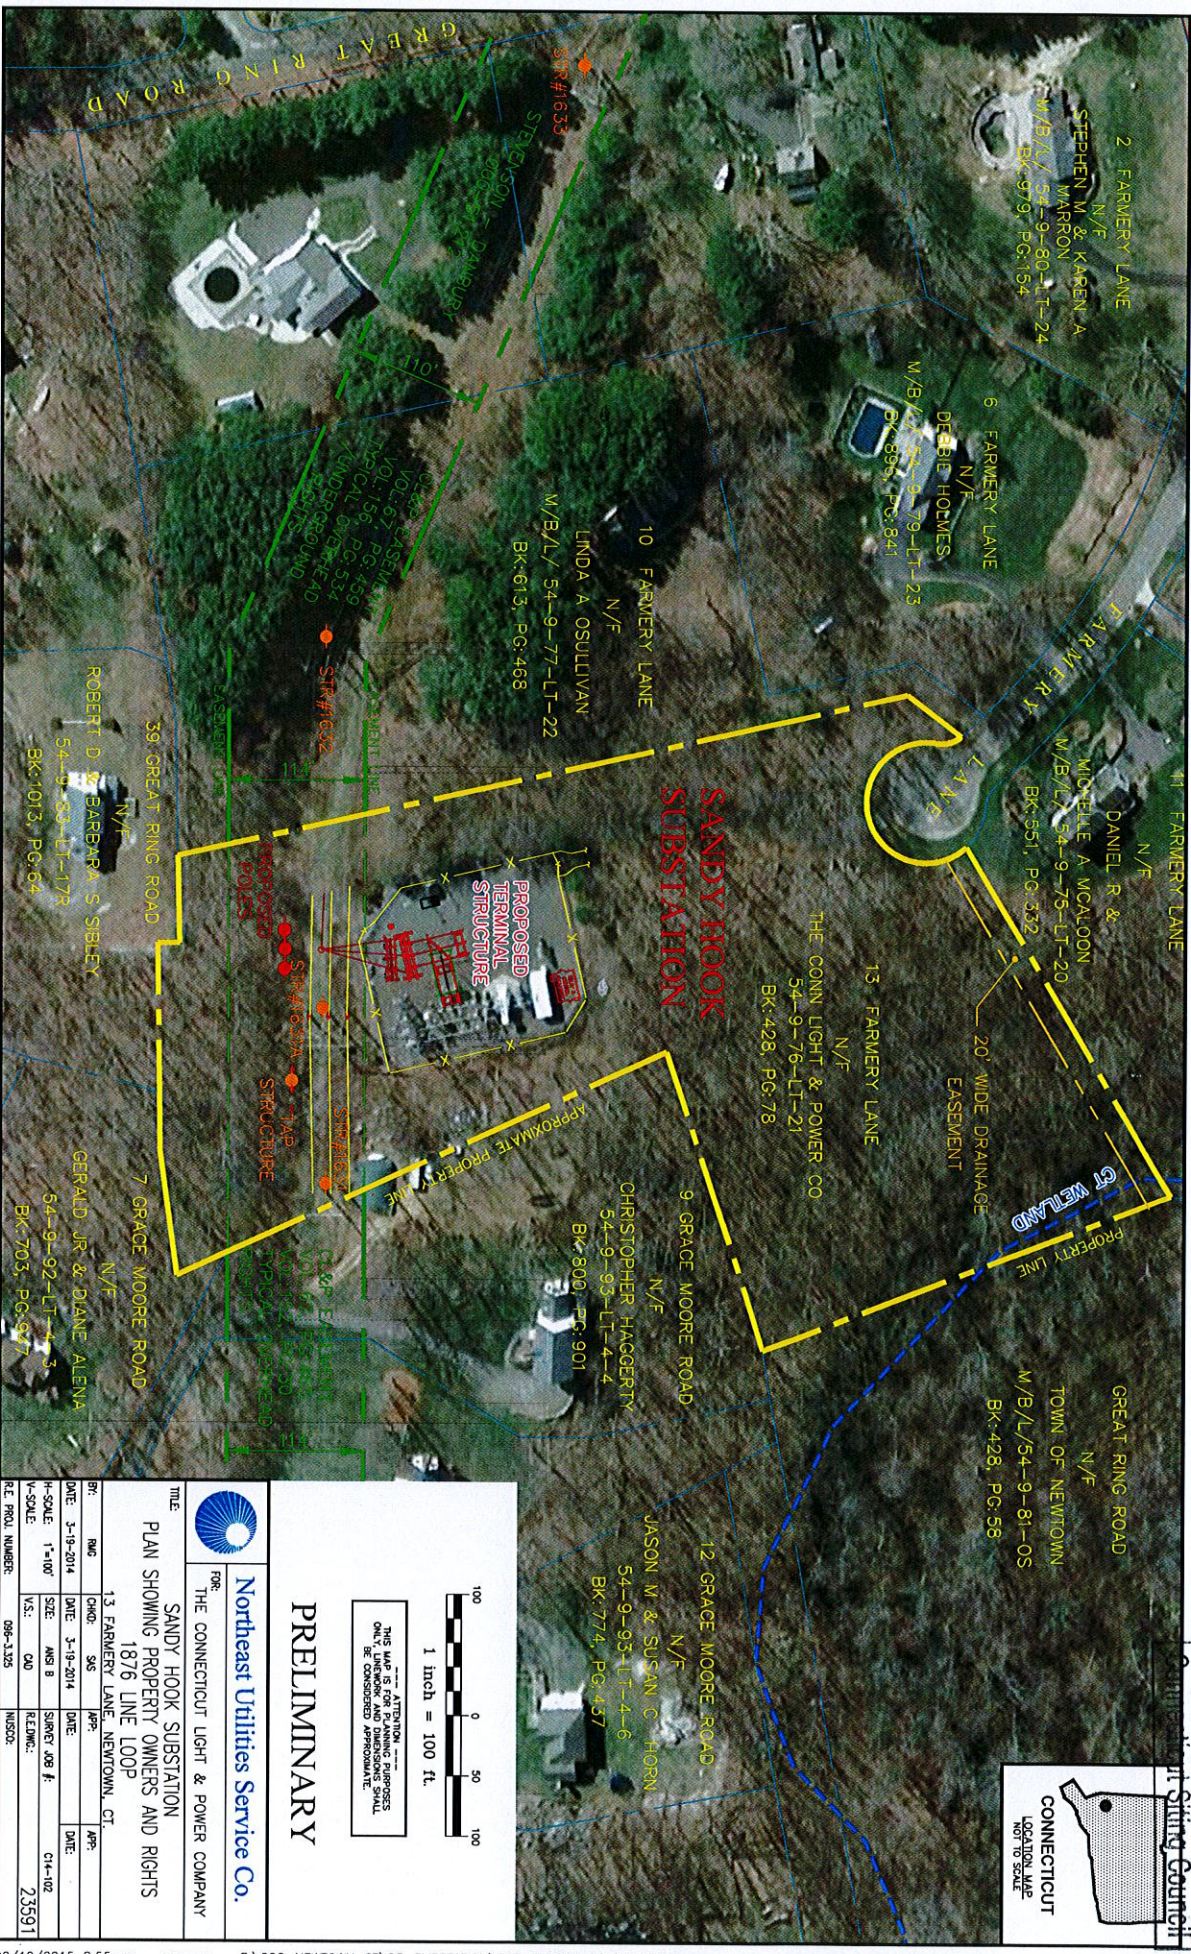

PRELIMINARY

Northeast Utilities Service Co.

FOR: THE CONNECTICUT LIGHT & POWER COMPANY

TITLE: SANDY HOOK SUBSTATION
PLAN SHOWING PROPERTY OWNERS AND RIGHTS
18/6 LINE LOOP
13 FARMERY LANE, NEWTOWN, CT

100 0 50 100
1 Inch = 100 ft.

THIS MAP IS FOR INFORMATION PURPOSES ONLY. LINES AND DIMENSIONS SHALL BE CONSIDERED APPROXIMATE.

BR:	RUC	CHG:	SAS	APP:	APP:
DATE:	3-19-2014	DATE:	3-19-2014	DATE:	
H-SCALE:	1"=100'	SIZE:	AWS B	SWR#:	JOB F.
V-SCALE:	1"=100'	DATE:	04-10-12	REVISION:	23591
RE. PROJ. NUMBER:	096-1305	INSSON:			