

Exhibit F

Visibility of Solar Rooftop Equipment

(VP1, VP2, and VP3 refer to Exhibit D)



Safari Energy



Richard A. Ivins
PROFESSIONAL ENGINEER
CT LICENSE No. 0029262

PROJECT:

TAUBMAN
WESTFARMS MALL ROOF


1500 New Britain Ave.,
West Hartford, CT 06110

Account Number: _____


Rev	Description	Date	Dwn	Chk
1	Original	04/16/18	MAT	

Viewpoints


Page Drawing
 G300

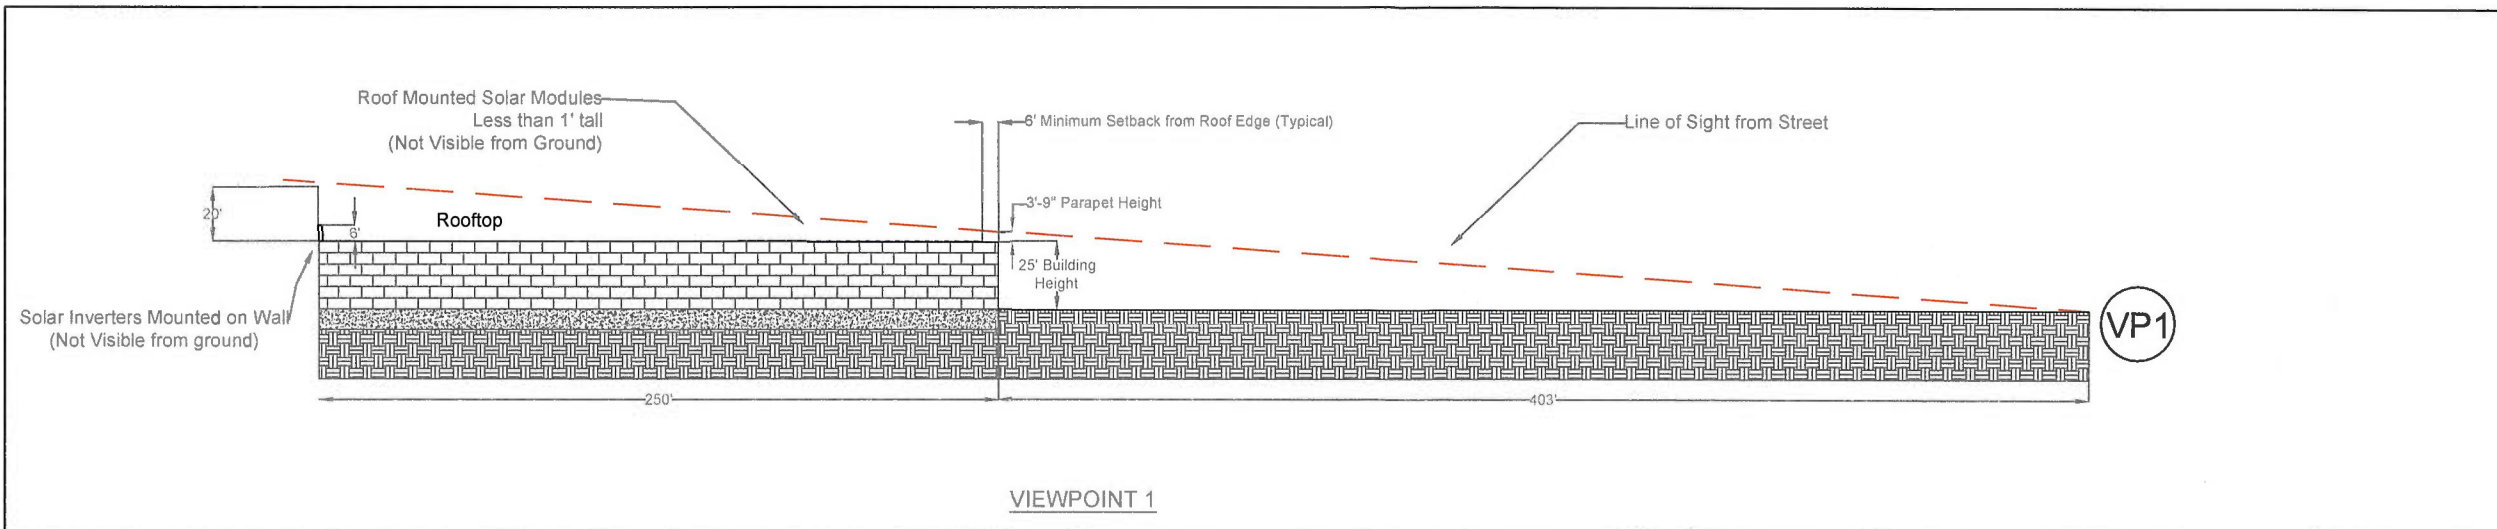

VIEWPOINT 1

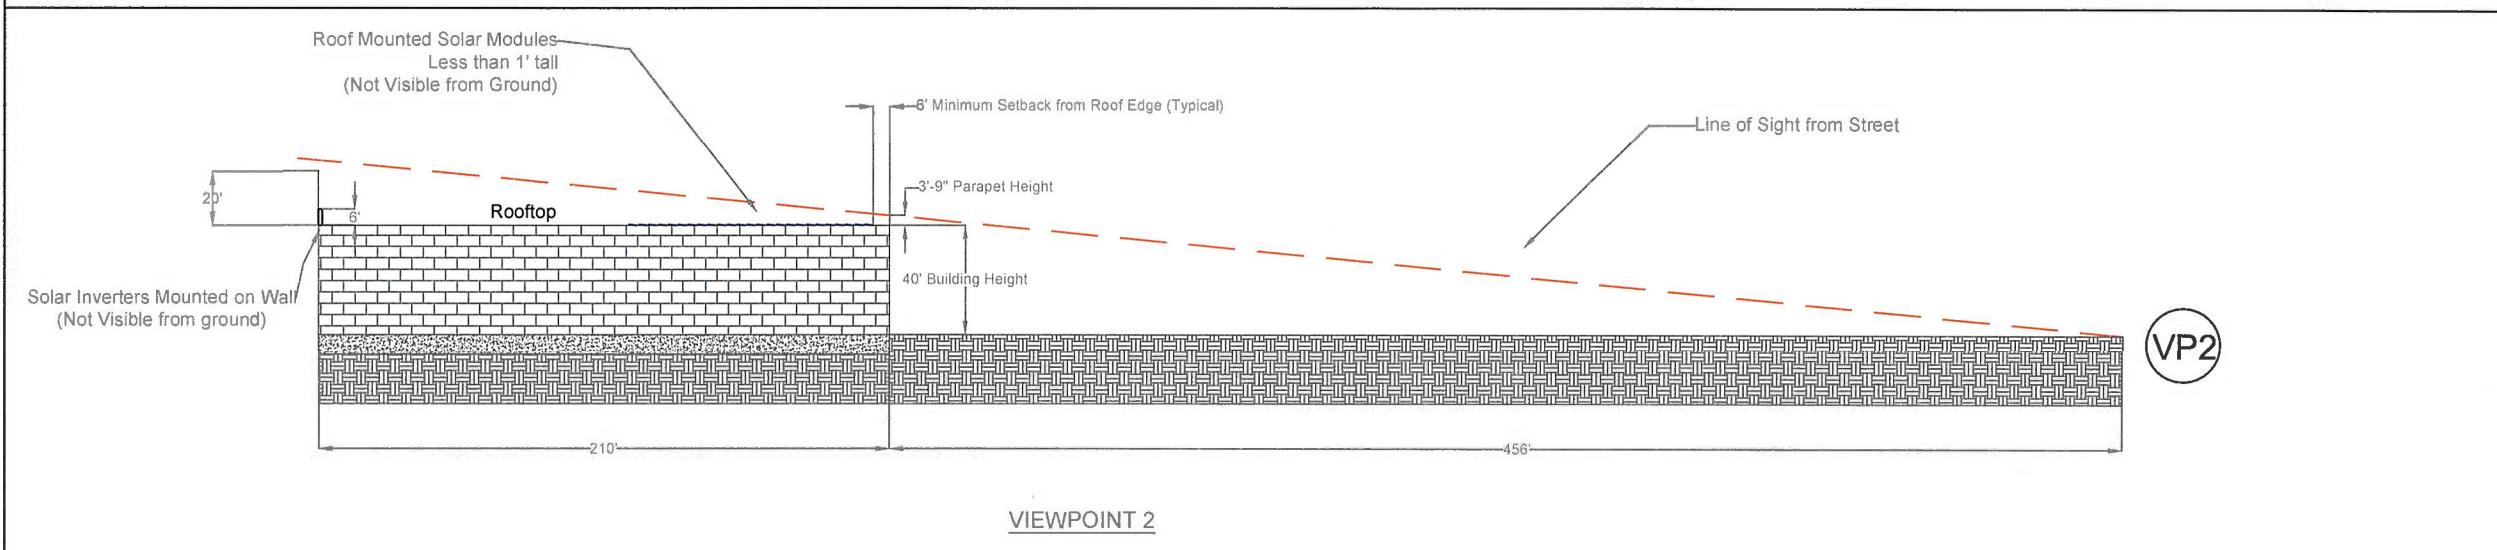

VIEWPOINT 2

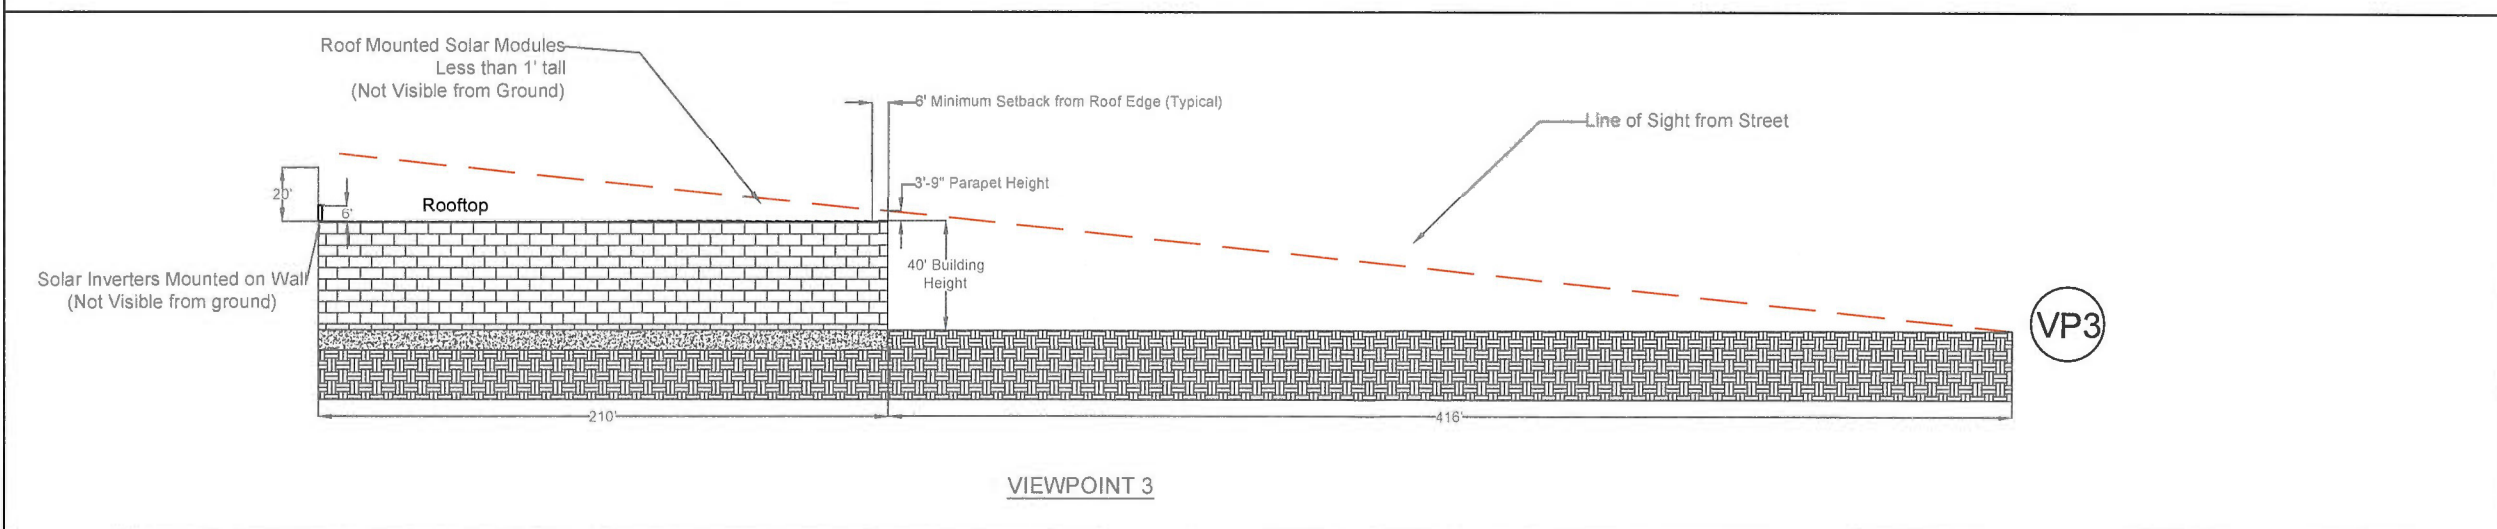

VIEWPOINT 3