


LEGEND

- PROPOSED TRAVEL WAY
- PROPOSED STRUCTURES
- UNDISTURBED EXISTING PAVEMENT
- WATER COURSE / STREAM
- WETLANDS
- ALTERNATE ALIGNMENT
- PROPOSED BUILDING

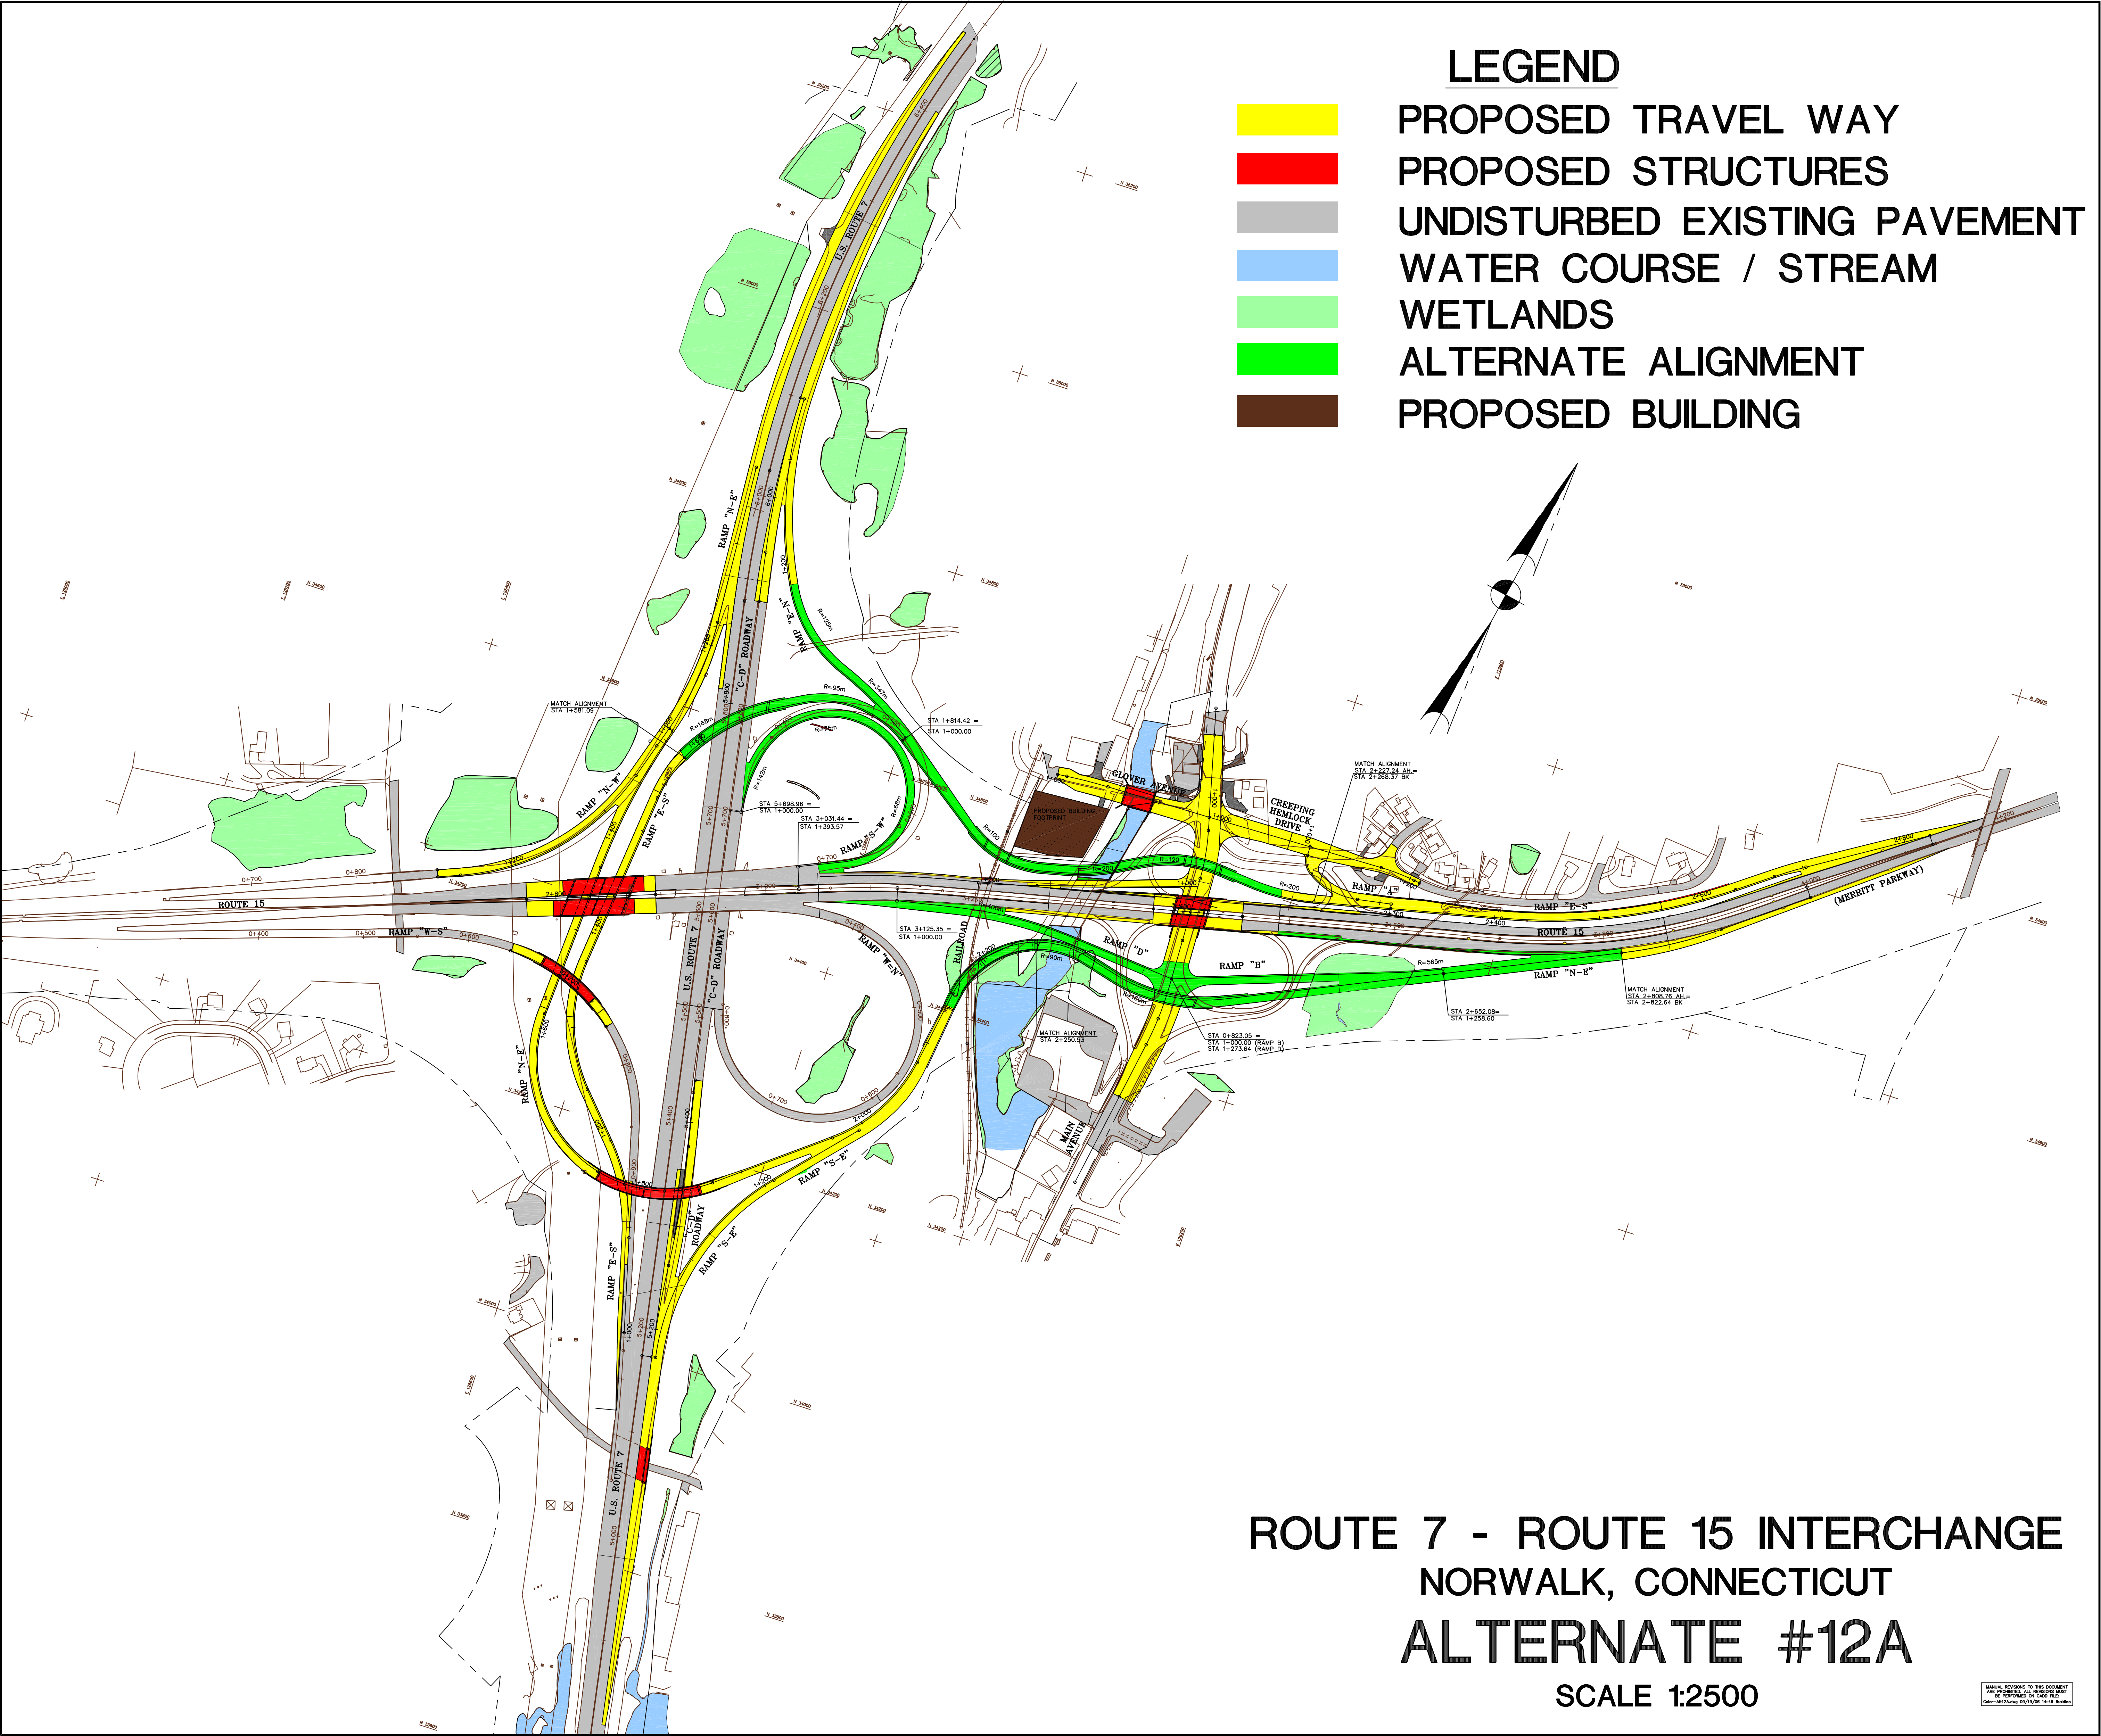

ROUTE 7 - ROUTE 15 INTERCHANGE NORWALK, CONNECTICUT ALTERNATE #12A

SCALE 1:2500

MANUAL REVISIONS TO THIS DOCUMENT ARE PROHIBITED. ALL REVISIONS MUST BE APPROVED BY CAD FILE. Color-AT12A.dwg 05/15/08 14:46 Bdd/bk