



Friday, August 24, 2018

Melanie Bachman
Connecticut Siting Council
Executive Director
10 Franklin Square
New Britain, CT 06051

RE: Notice of Exempt Modification — 630 James Farm Road, Stratford, CT 06614 — SITE ID: CT52XC083

- SAC Wireless, on behalf of Sprint, is requesting the necessary approvals from Connecticut Siting Council (CSC) for our scope of work for an existing Sprint facility located at – 630 James Farm Road, Stratford, CT 06614. Scope of work is as follows:
 - Sprint is proposing to install fiber at the telecommunication facility located at the above address.
 - *No tower work will be performed; only ground work.* Therefore, no structural analysis or RF analysis required
 - Site is located at the coordinates (Lat/Long): 41.245361, -73.120167
 - The underlying property owner of the site is Dana Ravanis.
 - Attached is the current property record held by the Town of Stratford.
- RF Engineers have determined this minor modification is required to help increase the network for the residents and the workforce within the local jurisdiction by offering faster data transfer speeds, fewer dropped calls and higher capacity.
- Please accept this letter as notification to the Council, pursuant to R.C.S.A Section 16-50j-73, for construction which constitutes an exempt modification pursuant to R.C.S.A Section 16-50j-72 (b)(2). In compliance with R.C.S.A Section 16-50j-73, a copy will be sent to the CC'd parties below.
- Please e-mail/mail me any receipts for application fees and/or fees due after plan review, prior to permit issuance. If any questions or concerns arise, please contact me at 312-858-3641.
- We greatly appreciate your help with this proposed Sprint facility upgrade.

CC:

Laura R. Hoydick
Mayor of Stratford
2725 Main Street,
Stratford, CT 06615

John Rusatsky
Stratford Zoning
Enforcement
Officer
2725 Main Street,
Stratford, CT 06615

Brian Donovan
Stratford Building
Official
2725 Main Street,
Stratford, CT 06615

Dana Ravanis
Underlying LL
67 Elm Street
Hanover, MA 02339

Best Regards,

Luz Guzman

Luzmaria Guzman | Zoning and Permitting Specialist | O: (312)858-3641

SAC Wireless, 540 W. Madison, 9th Floor, Chicago, IL 60661

luzmaria.guzman@sacw.com | www.sacw.com



TOWN OF STRATFORD

[Recent Sales in Neighborhood](#)

[Previous Parcel](#)

[Next Parcel](#)

[Field Definitions](#)

[Return to Main Search](#)

[Stratford Home](#)

Owner and Parcel Information

Owner Name	SHOOP DARCY (50%) & SHOOP DANA (50%)	Today's Date	August 24, 2018
Mailing Address	57 ELM ST	Account #	0857800
Location Address	HANOVER, MA 02339	Census Tract	0813
Map / Block / Lot	630 JAMES FARM RD 50 / 19 / 3 / 28/ Dev Lot: 11.8 ACRES E/S	Acres	9.61
Use Class / Description	101 Single Family	Parcel Map	Show Parcel Map

[Owner List By Radius](#)

Current Appraised Value Information

Building Value	OB Value	Land Value	Special Land Value	Total Appraised Value	Net Appraised Value	Current Assessment
No Appraisal Information available for this parcel						

Assessment History

Year	Building	OB/Misc	Land	Total Assessment
2017	\$ 89,390	\$ 182,910	\$ 272,090	\$ 544,390
2016	\$ 89,390	\$ 182,910	\$ 272,090	\$ 544,390

Land Information

Use	Class	Zoning	Area	Value
Single Family	R	RS-1	1 AC	\$ 109,300
Single Family	R	RS-1	6.61 AC	\$ 108,900
Cell Site	I	RS-1	1 SF	\$ 170,500


Residential Building Information

Style	Modern/Contemp	Year Built	1947	Stories	2.00	Grade	C+	Exterior Wall	Stone	Interior Wall	Plastered and Plastered	Firplaces	1
Roof Cover	T&G/Rubber	Roof Structure	Flat	Floor Type	Vinyl/Asphalt and Ceram Clay TI	Heat Type	Oil	Heat Fuel	Radiant	Bedrooms/Full Baths/Half Baths/Total Rooms	3 / 2 / 1 / 6	Basement Sq Ft	1,428

Building Sub Areas

Code	Description	Living Area	Gross Area	Effective Area
BAS	First Floor	1,428	1,428	
CRL	Crawl Space	0	200	
FEP	Finished Enclosed Porch	0	200	
FOP	Finished Open Porch	0	54	
FUS	Finished Upper Story	884	884	
PTO	Patio	0	544	
UBM	Unfinished Basement	0	1,428	
Totals		2,312	4,738	2,803

Building Sketch [Enlarge](#)

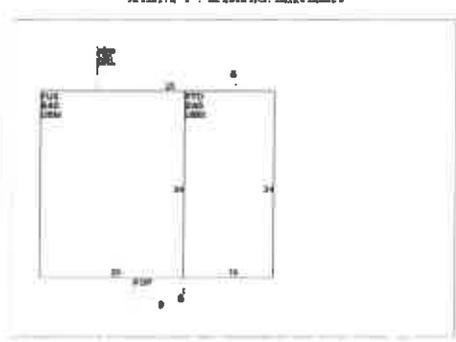

Building Photo [Enlarge](#)



Out Buildings / Extra Features

Description	Sub Description	Area	Year Built	Value
Garage	Frame	1,050 S.F.	1947	\$ 14,300
	Shed	240 S.F.	1953	\$ 1,300
	Shed	60 S.F.	2000	\$ 0
	Shed	360 S.F.	2006	\$ 113,400
	Shed	Cell	420 S.F.	2008
ELEVATOR-NON FUNCTIONAL		1		\$ 0

Sale Information

Sale Date	Sale Price	Deed Book/Page	Sale Qualification	Reason	Vacant or Improved
07/19/2012		3594/0229	Unqualified	Judicial Sale	Improved
10/27/2011		3517/0310	Unqualified	Judicial Sale	Improved
02/24/2005		2587/ 348	Unqualified	Other	Improved
06/27/2003		2181/0244	Unqualified	NT	
05/11/1945		0208/0309	Unqualified		Improved

Owner

SHOOP DARCY (50%) & SHOOP DANA (50%)
 FEDORKO WILHELMINA EST & SHOOP RANDY CO- SHOOP WILHELMINA J
 FEDORKO WILHELMINA & SHOOP RANDY CO-TRUSTEES
 FEDORKO PETRO EST & WILMA B
 FEDORKO PETRO & WILMA B

Permit Information

Permit ID	Issue Date	Type	Description	Amount	Inspection Date	% Complete	Date Complete	Comments
23305	12/20/2016	BP	Building Permi	\$ 15,000	08/04/2017	100		REPLACE ANTENNA TOWERS
21237	03/06/2014	BP	Building Permi	\$ 9,000		100		ADD 3 ANTEENNAS; BELL ATLANTIC
18415	06/04/2010	EL	Electrical Per	\$ 1,500	08/09/2010	100		WIRE NEW CABINET

18583	05/17/2010	BP	Building Permi	\$ 20,000	07/13/2010	100
18375	02/16/2010	BP	Building Permi	\$ 39,000	05/24/2010	100
11668	09/29/2005	EL	Electrical Per	\$ 14,000	06/27/2006	100
14848	06/20/2005	BP	Building Permi	\$ 100,000	06/27/2006	100
11207	06/16/2000					100

REPL ANTENNAS/DISHES & CAB.
 REPL ANTENNAE
 WIRE CELL SITE
 TELE/COM ANTENNA
 COMMUNICATION FACILITY;

[Recent Sales in Neighborhood](#)

[Previous Parcel](#)

[Next Parcel](#)

[Field Definitions](#)

[Return to Main Search Page](#)

[Stratford Home](#)

The Town of Stratford Assessor's Office makes every effort to produce the most accurate information possible. No warranties, expressed or implied, are provided for the data herein, its use or interpretation. Website Updated: August 5, 2018

© 2012 by the Town of Stratford, CT | Website design by [qpublic.net](#)

ORIGIN DC-CM
LUDWIGIA G.DUBOIS
300 W. WILSON
SOUTH WINDSOR
CONNECTICUT
06106
UNITED STATES US

(312) 800-9013

SHIP DATE: 2018.18
ACTIVITY: 0018
CND: 1028/01/NET2000

BILL SERVICE

TO DANA PAVANIS

67 ELM ST

HANOVER MA 02339

REF: CH200021 YORK (S) 000000

DEPT:

PO BOX 2005 CH20003



552.26532DC/6

TRAK
0201 7727 7039 9523

TUE - 24 JUL 8:00P


2 DAY

RES

02339

MA-US BOS

SEXP UA

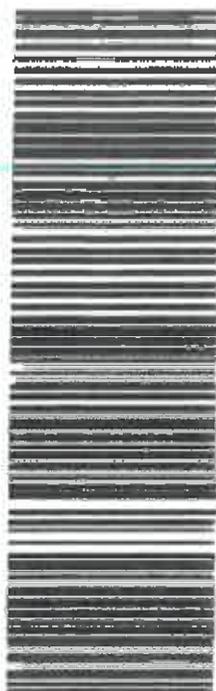

After printing this label:

1. Use the "Print" button on this page to print your label to your laser or inkjet printer.
2. Fold the printed page along the horizontal line.
3. Place label in shipping pouch and affix it to your shipment so that the barcode portion of the label can be read and scanned.

Warning: Use only the printed original label for shipping. Using a photocopy of this label for shipping purposes is fraudulent and could result in additional billing charges, along with the cancellation of your FedEx account number.

Use of this system constitutes your agreement to the service conditions in the current FedEx Service Guide, available on fedex.com. FedEx will not be responsible for any claim in excess of \$100 per package, whether the result of loss, damage, delay, non-delivery, misdelivery, or misinformation, unless you declare a higher value, pay an additional charge, document your actual loss and file a timely claim. Limitations found in the current FedEx Service Guide apply. Your right to recover from FedEx for any loss, including intrinsic value of the package, loss of sales, income interest, profit, attorney's fees, costs, and other forms of damage whether direct, incidental, consequential, or special is limited to the greater of \$100 or the authorized declared value. Recovery cannot exceed actual documented loss. Maximum for items of extraordinary value is \$1,000, e.g. jewelry, precious metals, negotiable instruments and other items listed in our Service Guide. Written claims must be filed within strict time limits, see current FedEx Service Guide.

ORIGIN DCHM
LUDWIG GIZMAN
501 WINDYBUSH
CHICAGO, IL 60616
UNITED STATES

(312) 608-8013


SHIP DATE: 2018 JUL 18
ACT WT: 1.00 LB
CIC: 102817WNET3900
BILL SENDER

TO BRIAN DONOVAN
TOWN OF STRATFORD
2725 MAIN ST

STRATFORD CT 06615

REF: CTR5008120URX,03000100
DEPT:

652.08832DC05

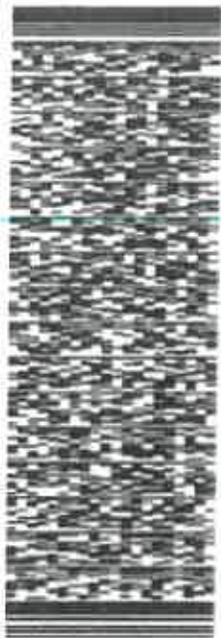

TRACKING
7727 6991 4295

TUE - 24 JUL 4:30P

2ND DAYSM

SE CIVA

06615
CT-US BDL



After printing this label:

1. Use the 'Print' button on this page to print your label to your laser or inkjet printer.
2. Fold the printed page along the horizontal line.
3. Place label in shipping pouch and affix it to your shipment so that the barcode portion of the label can be read and scanned.

Warning: Use only the printed original label for shipping. Using a photocopy of this label for shipping purposes is fraudulent and could result in additional billing charges, along with the cancellation of your FedEx account number.

Use of this system constitutes your agreement to the service conditions in the current FedEx Service Guide, available on fedex.com. FedEx will not be responsible for any claim in excess of \$100 per package, whether the result of loss, damage, delay, non-delivery, misdelivery, or misinformation, unless you declare a higher value, pay an additional charge, document your actual loss and file a timely claim. Limitations found in the current FedEx Service Guide apply. Your right to recover from FedEx for any loss, including intrinsic value of the package, loss of sales, income interest, profit, attorney's fees, costs, and other forms of damage whether direct, incidental, consequential, or special is limited to the greater of \$100 or the authorized declared value. Recovery cannot exceed actual documented loss. Maximum for items of extraordinary value is \$1,000, e.g. jewelry, precious metals, negotiable instruments and other items listed in our Service Guide. Written claims must be filed within strict time limits, see current FedEx Service Guide.

ORIGIN DC# 44
LITCHFIELD GAZDAN
510 WILSON ST
SHELBYVILLE
KY 40381-0001
UNITED STATES US

(312) 699-9973

SHIP DATE: 2018 JUL 18
ACT WT: 1.00 LB
COD: 1028/81/INSTR000

BILL GENDER

TO JOHN RUSATSKY
TOWN OF STRATFORD
2725 MAIN ST

STRATFORD CT 06615

REF: 07820082104RX (SOURCE)

DEPT:

PO BOX 510000



0022832DC05

TRK# 7727 6988 9316
0001

TUE - 24 JUL 4:30P

2ND DAYSM

SE CIVA

06615
CT-US BDL



After printing this label:

1. Use the 'Print' button on this page to print your label to your laser or Inkjet printer.
2. Fold the printed page along the horizontal line.
3. Place label in shipping pouch and affix it to your shipment so that the barcode portion of the label can be read and scanned.

Warning: Use only the printed original label for shipping. Using a photocopy of this label for shipping purposes is fraudulent and could result in additional billing charges, along with the cancellation of your FedEx account number.

Use of this system constitutes your agreement to the service conditions in the current FedEx Service Guide, available on fedex.com. FedEx will not be responsible for any claim in excess of \$100 per package, whether the result of loss, damage, delay, non-delivery, misdelivery, or misinformation, unless you declare a higher value, pay an additional charge, document your actual loss and file a timely claim. Limitations found in the current FedEx Service Guide apply. Your right to recover from FedEx for any loss, including intrinsic value of the package, loss of sales, income interest, profit, attorney's fees, costs, and other forms of damage whether direct, incidental, consequential, or special is limited to the greater of \$100 or the authorized declared value. Recovery cannot exceed actual documented loss. Maximum for items of extraordinary value is \$1,000, e.g. jewelry, precious metals, negotiable instruments and other items listed in our Service Guide. Written claims must be filed within strict time limits, see current FedEx Service Guide.



SPRINT DARK FIBER

SPRINT AUGMENT ID:
SPRINT SITE CASCADE:
SPRINT SITE NAME:
TOWER TYPE:

CT52XC083-AF17.1
CT52XC083-A
ORONOQUE
SELF SUPPORT

SITE ADDRESS: 630 JAMES FARM RD
STRATFORD, CT 06614
COUNTY: FAIRFIELD
JURISDICTION: STRATFORD

PLANS PREPARED FOR:



SITE ACQUISITION:



540 W. MADISON ST.
 17TH FLOOR
 CHICAGO, IL 60661
 WWW.SAC.COM
 312.895.4977

PLANS PREPARED BY:



604 FOX GLEN
 BARRINGTON, IL 60010
 TELEPHONE: 847.277.0070
 FAX : 847.277.0080
 ae@westchesterservices.com

PLANS PREPARED BY:

JOHN M. BANKS
ARCHITECT

604 FOX GLEN
 BARRINGTON, IL 60010
 TELEPHONE: 847-277-0070
 FAX : 847-277-0080
 jbanks@westchesterservices.com

ARCHITECT LICENSE:



DRAWING NOTICE:

THESE DOCUMENTS ARE CONFIDENTIAL AND ARE THE SOLE PROPERTY OF SPRINT AND MAY NOT BE REPRODUCED, DISSEMINATED OR REDISTRIBUTED WITHOUT THE EXPRESS WRITTEN CONSENT OF SPRINT.

REVISIONS:	DESCRIPTION	DATE	BY	REV.
PERMIT/CONSTRUCTION		07/03/18	RA	0

SITE CASCADE:

CT52XC083-A

SITE ADDRESS:

630 JAMES FARM RD
STRATFORD, CT 06614

PROJECT:

SPRINT DARK FIBER

SHEET DESCRIPTION:

TITLE SHEET

SHEET NUMBER:

T-1

SITE INFORMATION

SPRINT SITE CASCADE: CT52XC083-A
 SPRINT SITE NAME: ORONOQUE
 SITE ADDRESS: 630 JAMES FARM RD
 STRATFORD, CT 06614
 COUNTY: FAIRFIELD
 LATITUDE: 41° 14' 43.3" N
 LONGITUDE: 73° 07' 12.6" W
 LAT/LONG TYPE: NAD '83
 GROUND ELEVATION: 41' AMSL
 JURISDICTION: STRATFORD
 A.D.A. COMPLIANCE: FACILITY IS UNMANNED AND NOT FOR HUMAN HABITATION
 TOWER OWNER: PETRO & WILMA FEDORKO
 630 JAMES FARM RD
 STRATFORD, CT 06614
 CARRIER/APPLICANT: SPRINT
 6200 SPRINT PARKWAY
 OVERLAND PARK, KS 66251
 ELECTRIC PROVIDER: NORTHEAST UTILITIES
 (800) 286-2000
 FIBER PROVIDER: LIGHTOWER
 PARCEL/ACCOUNT: 0857800
 TYPE OF CONSTRUCTION: VB
 OCCUPANCY USE: U
 CURRENT ZONING: RS-1

DRAWING INDEX

SHEET	DESCRIPTION	REV
T-1	TITLE SHEET	0
AAV-1	DARK FIBER SITE PLANS	0
AAV-2	DARK FIBER EQUIPMENT DETAILS & SITE PHOTOS	0

ALL DRAWINGS CONTAINED HEREIN ARE FORMATTED FOR 11X17. CONTRACTOR SHALL VERIFY ALL PLANS AND EXISTING DIMENSIONS AND CONDITIONS ON THE JOB SITE AND SHALL IMMEDIATELY NOTIFY THE ENGINEER IN WRITING OF ANY DISCREPANCIES BEFORE PROCEEDING WITH THE WORK OR BE RESPONSIBLE FOR SAME

LOCATION MAP



- NOT TO SCALE**
- DIRECTIONS DIRECTIONS FROM LAGUARDIA INTERNATIONAL AIRPORT:**
1. GET ON GRAND CENTRAL PKWY
 2. HEAD NORTH TOWARD 102ND ST
 3. EXIT THE TRAFFIC CIRCLE ONTO DITMARS BLVD
 4. TURN RIGHT ONTO THE GRAND CENTRAL PKWY E RAMP TO EASTERN LONG ISLAND
 5. TAKE HUTCHINSON RIVER PKWY N AND CT-15 N TO CT-110 S/MAIN ST IN STRATFORD. TAKE EXIT 53 FROM CT-15 N
 6. MERGE ONTO GRAND CENTRAL PKWY
 7. USE THE RIGHT 2 LANES TO TAKE EXIT 9E FOR NY-25A/NORTHERN BLVD/WHITESTONE EXPY TOWARD INTERSTATE 678
 8. KEEP LEFT, FOLLOW SIGNS FOR I-678/WHITESTONE BRIDGE/VAN WYCK EXPY/KENNEDY AIRPORT
 9. CONTINUE ONTO WHITESTONE EXPRESSWAY
 10. MERGE ONTO I-678 N
 11. KEEP RIGHT AT THE FORK TO STAY ON I-678 N. FOLLOW SIGNS FOR WHITESTONE BRIDGE/BRONX PARTIAL TOLL ROAD
 12. KEEP LEFT TO STAY ON I-678 N. FOLLOW SIGNS FOR HUTCHINSON PKWY N/I-95 S/I-278 W/C WASHINGTON BRIDGE/MANHATTAN
 13. CONTINUE ONTO HUTCHINSON RIVER PKWY N
 14. KEEP LEFT TO STAY ON HUTCHINSON RIVER PKWY N
 15. KEEP RIGHT AT THE FORK TO STAY ON HUTCHINSON RIVER PKWY N ENTERING CONNECTICUT
 16. CONTINUE ONTO CT-15 N
 17. TAKE EXIT 53 FOR STATE ROUTE 110 TOWARD STRATFORD SHELTON
 18. CONTINUE ON MAIN ST. DRIVE TO JAMES FARM RD
 19. TURN RIGHT ONTO CT-110 S/MAIN ST
 20. SLIGHT RIGHT ONTO MAIN ST
 21. TURN RIGHT ONTO CHAPEL ST
 22. SLIGHT RIGHT ONTO JAMES FARM RD
 23. DESTINATION WILL BE ON THE RIGHT

PROJECT TEAM

SAC CONTACTS: SAC WIRELESS
 540 W. MADISON ST.
 17th FLOOR
 CHICAGO, IL 60661
 PHONE: (312) 895-4977

SPRINT CONTACTS: LAURA PAPPENFORT
 LAURA.PAPPENFORT@SPRINT.COM
 (913) 315-4866

A&E FIRM: WESTCHESTER SERVICES, LLC
 604 FOX GLEN
 BARRINGTON, IL 60010
 (847) 277-0070

PROJECT DESCRIPTION

- SPRINT PROPOSES TO MODIFY AN EXISTING UNMANNED TELECOMMUNICATIONS FACILITY
- SPRINT TO INSTALL NEW ELTEK E-CAB WITH ELTEK I-CAB ATTACHMENT TO SERVE AS MMBTS
 - SPRINT TO INSTALL NEW TELCO PPC BEHIND NEW ELTEK E-CAB WITH ELTEK I-CAB ATTACHMENT SERVING AS MMBTS
 - SPRINT TO INSTALL ±5' OF NEW 2" CONDUIT FROM NEW TELCO PPC TO NEW ELTEK E-CAB WITH ELTEK I-CAB ATTACHMENT SERVING AS MMBTS.
 - SPRINT TO INSTALL ±55' OF NEW 2" CONDUIT FROM H-BOX TO NEW SPRINT INSTALLED TELCO PPC
 - FIELD SERVICES TO INSTALL NEW FDP IN NEW SPRINT INSTALLED TELCO PPC
 - DFV TO INSTALL ±405' OF NEW FIBER IN EXISTING 4" CONDUIT WITH (2) 1" INNERDUCTS AND NEW 2" CONDUIT FROM UTILITY POLE 3027 TO H-BOX TO NEW SPRINT INSTALLED TELCO PPC.
 - DFV TO UTILIZE UTILITY POLE 3027 AS DFV MMP

THE PARTIES ABOVE HEREBY APPROVE AND ACCEPT THESE DOCUMENTS AND AUTHORIZE THE CONTRACTOR TO PROCEED WITH THE CONSTRUCTION DESCRIBED HEREIN. ALL CONSTRUCTION DOCUMENTS ARE SUBJECT TO REVIEW BY THE LOCAL BUILDING DEPARTMENT AND ANY CHANGES AND MODIFICATIONS THEY MAY IMPOSE.

APPLICABLE CODES/REFERENCE DOCUMENTS

- ALL WORK AND MATERIALS SHALL BE PERFORMED AND INSTALLED IN ACCORDANCE WITH THE CURRENT EDITIONS OF THE FOLLOWING CODES AS ADOPTED BY THE LOCAL GOVERNING AUTHORITIES. NOTHING IN THESE PLANS IS TO BE CONSTRUCTED TO PERMIT WORK NOT CONFORMING TO THESE CODES.
- BUILDING/DWELLING CODE 2012 INTERNATIONAL BUILDING CODE
 STRUCTURAL CODE TIA-222 - G ADDENDUM NO. 2
 MECHANICAL CODE 2012 INTERNATIONAL MECHANICAL CODE
 PLUMBING CODE 2012 INTERNATIONAL PLUMBING CODE
 ELECTRICAL CODE 2014 NATIONAL ELECTRICAL CODE (NEC) - NFPA 70
 FIRE/LIFE SAFETY CODE 2016 CONNECTICUT STATE FIRE SAFETY CODE

IN THE EVENT OF CONFLICT, THE MOST RESTRICTIVE CODE SHALL PREVAIL

INSTALLER NOTE

REFERENCE LATEST SPRINT CONSTRUCTION STANDARDS




Know what's below.
 Call before you dig.

TO OBTAIN LOCATION OF PARTICIPANTS UNDERGROUND FACILITIES BEFORE YOU DIG IN CONNECTICUT, CONTACT CALL BEFORE YOU DIG
 TOLL FREE: 1-800-922-4455 OR
 www.cbyd.com

CONNECTICUT STATUTE REQUIRES MIN OF 2 WORKING DAYS NOTICE BEFORE YOU EXCAVATE

THE INFORMATION CONTAINED IN THIS SET OF CONSTRUCTION DOCUMENTS IS PROPRIETARY BY NATURE. ANY USE OR DISCLOSURE OTHER THAN THAT WHICH RELATES TO CARRIER SERVICES IS STRICTLY PROHIBITED.

THE INFORMATION CONTAINED IN THIS SET OF CONSTRUCTION DOCUMENTS IS PROPRIETARY BY NATURE. ANY USE OR DISCLOSURE OTHER THAN THAT WHICH RELATES TO CARRIER SERVICES IS STRICTLY PROHIBITED.

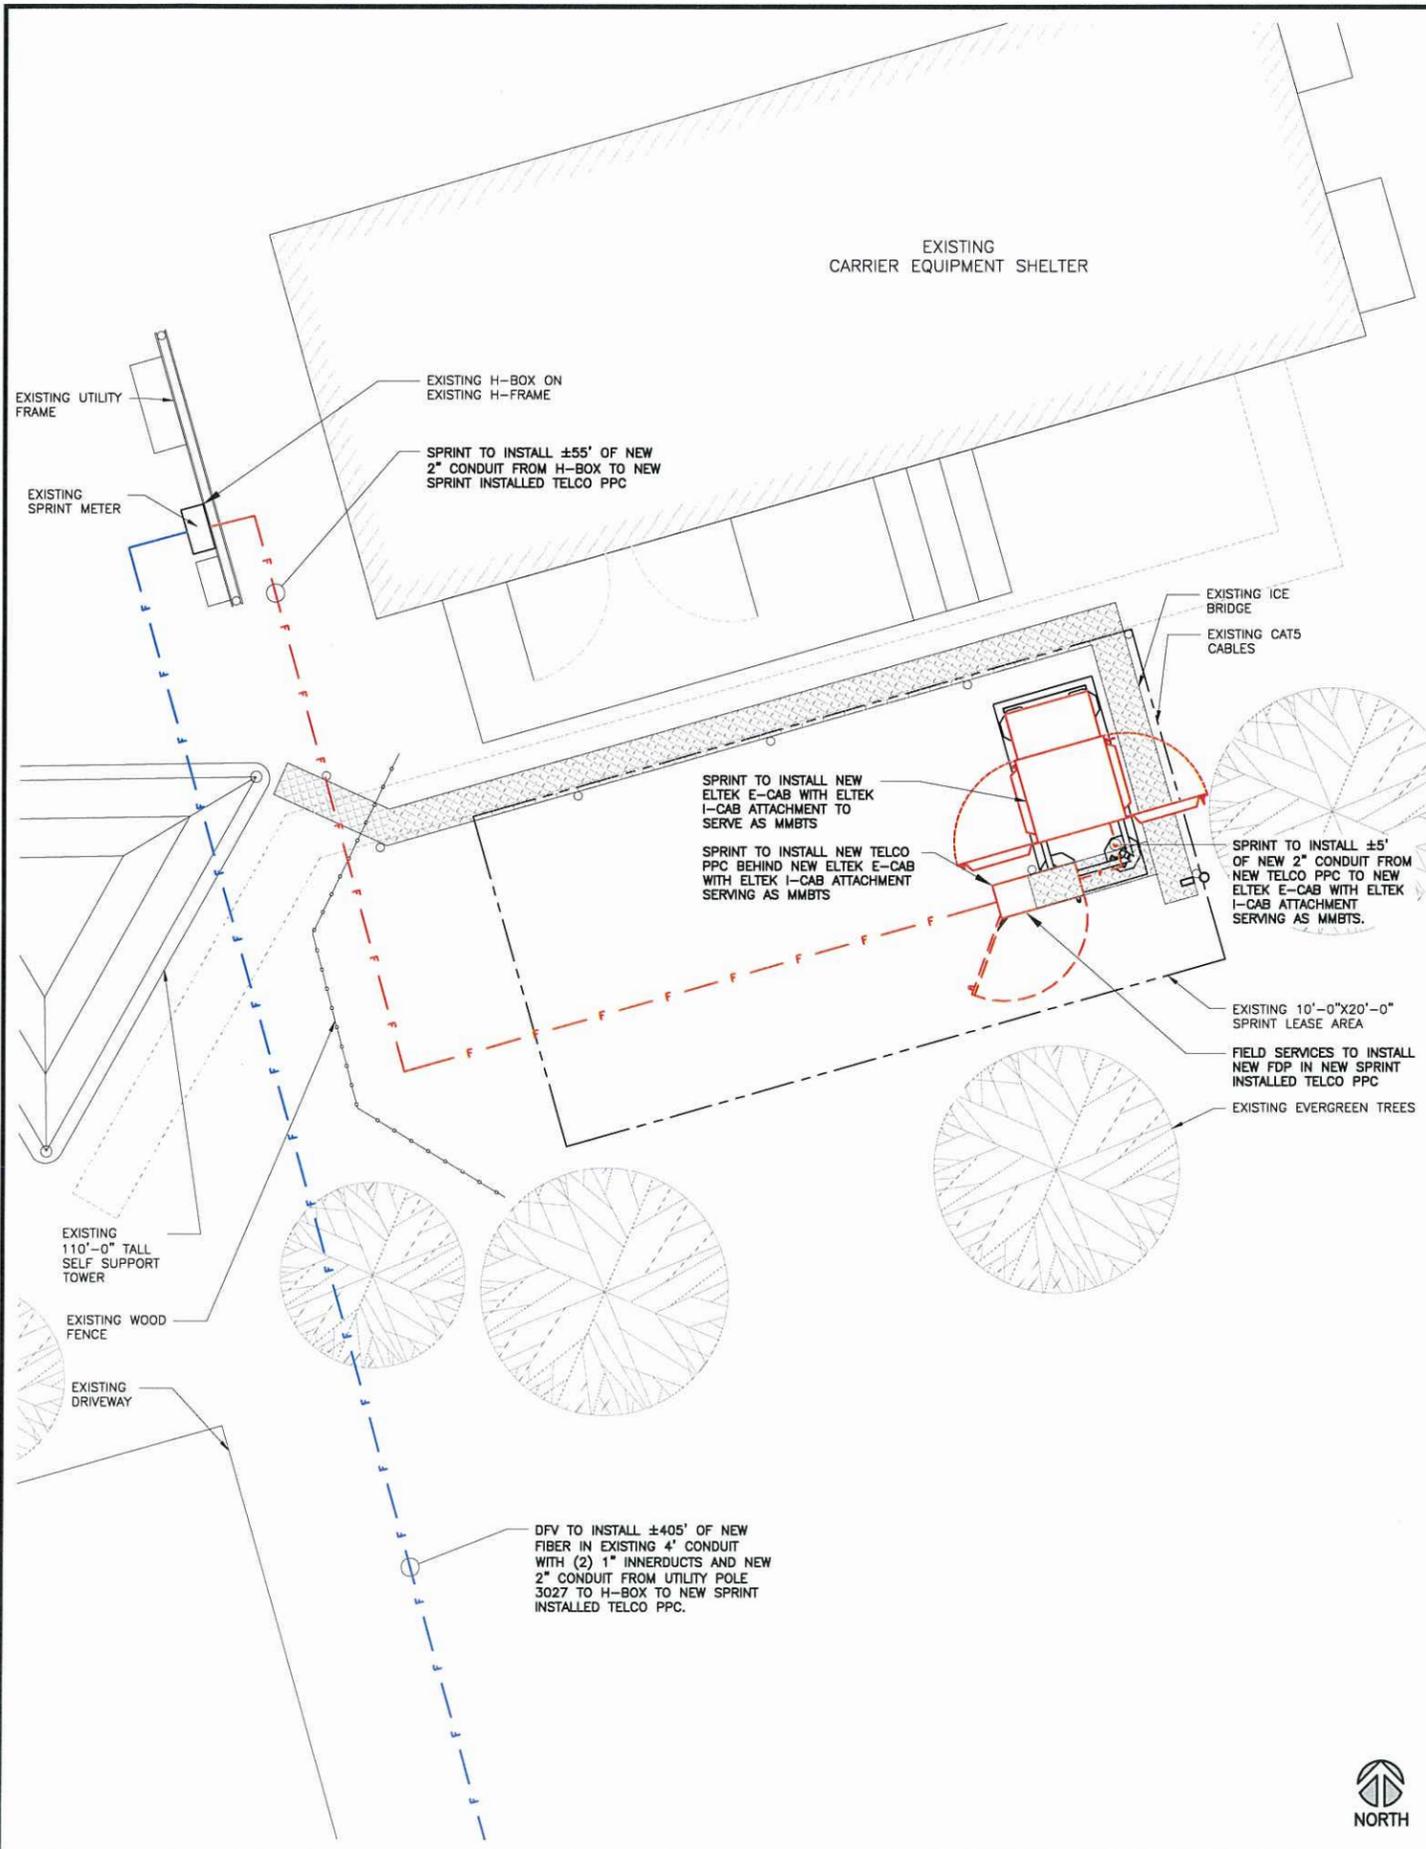

SITE PLAN DETAIL

0 1' 2' 3' SCALE: 3/8"=1'-0" (22x34)
(OR) 3/16"=1'-0" (11x17)

2

- PROJECT SCOPE (HEAVY SCOPE):**
1. SPRINT TO INSTALL NEW ELTEK E-CAB WITH ELTEK I-CAB ATTACHMENT TO SERVE AS MMBTS
 2. SPRINT TO INSTALL NEW TELCO PPC BEHIND NEW ELTEK E-CAB WITH ELTEK I-CAB ATTACHMENT SERVING AS MMBTS
 3. SPRINT TO INSTALL ±5' OF NEW 2" CONDUIT FROM NEW TELCO PPC TO NEW ELTEK E-CAB WITH ELTEK I-CAB ATTACHMENT SERVING AS MMBTS.
 4. SPRINT TO INSTALL ±55' OF NEW 2" CONDUIT FROM H-BOX TO NEW SPRINT INSTALLED TELCO PPC
 5. FIELD SERVICES TO INSTALL NEW FDP IN NEW SPRINT INSTALLED TELCO PPC
 6. DFV TO INSTALL ±405' OF NEW FIBER IN EXISTING 4" CONDUIT WITH (2) 1" INNERDUCTS AND NEW 2" CONDUIT FROM UTILITY POLE 3027 TO H-BOX TO NEW SPRINT INSTALLED TELCO PPC.
 7. DFV TO UTILIZE UTILITY POLE 3027 AS DFV MMP


- SITE NOTES:**
1. SITE INFORMATION WAS PREPARED USING EXISTING DOCUMENTATION AND/OR SITE MEASUREMENTS AND SHOULD NOT BE INTERPRETED AS AN ACCURATE BOUNDARY SURVEY.
 2. THIS SITE PLAN WAS PREPARED WITHOUT THE BENEFIT OF A TITLE REPORT AND IS SUBJECT TO ALL THE EASEMENTS AND RESTRICTIONS OF RECORD.
 3. CONTRACTOR SHALL MAKE A UTILITY "ONE CALL" TO LOCATE ALL UTILITIES PRIOR TO CONSTRUCTION.

- ROLES AND RESPONSIBILITIES:**
- SPRINT R&R:**
1. SPRINT TO PERFORM ALL NEW CONDUIT INSTALLATIONS FROM THE MMP TO THE PPC AND FROM PPC TO MMBTS.
- FIELD SERVICE R&R:**
1. FIELD SERVICES TO PULL FIBER FROM FDP TO MMBTS.
 2. FIELD SERVICES TO INSTALL FDP. FDP ASSUMED TO BE INSTALLED IN TELCO BOX UNLESS NOTED OTHERWISE.

- DARK FIBER VENDOR:**
1. DARK FIBER VENDOR RESPONSIBLE FOR ANY NEW CONDUIT INSTALLATION, FIBER WORK OR MMP CONSTRUCTION REQUIRED FROM THE ROW TO THE MMP.
 2. DARK FIBER VENDOR RESPONSIBLE FOR PULLING FIBER MMP TO FDP.

GENERAL NOTES

SCALE 3
N.T.S.

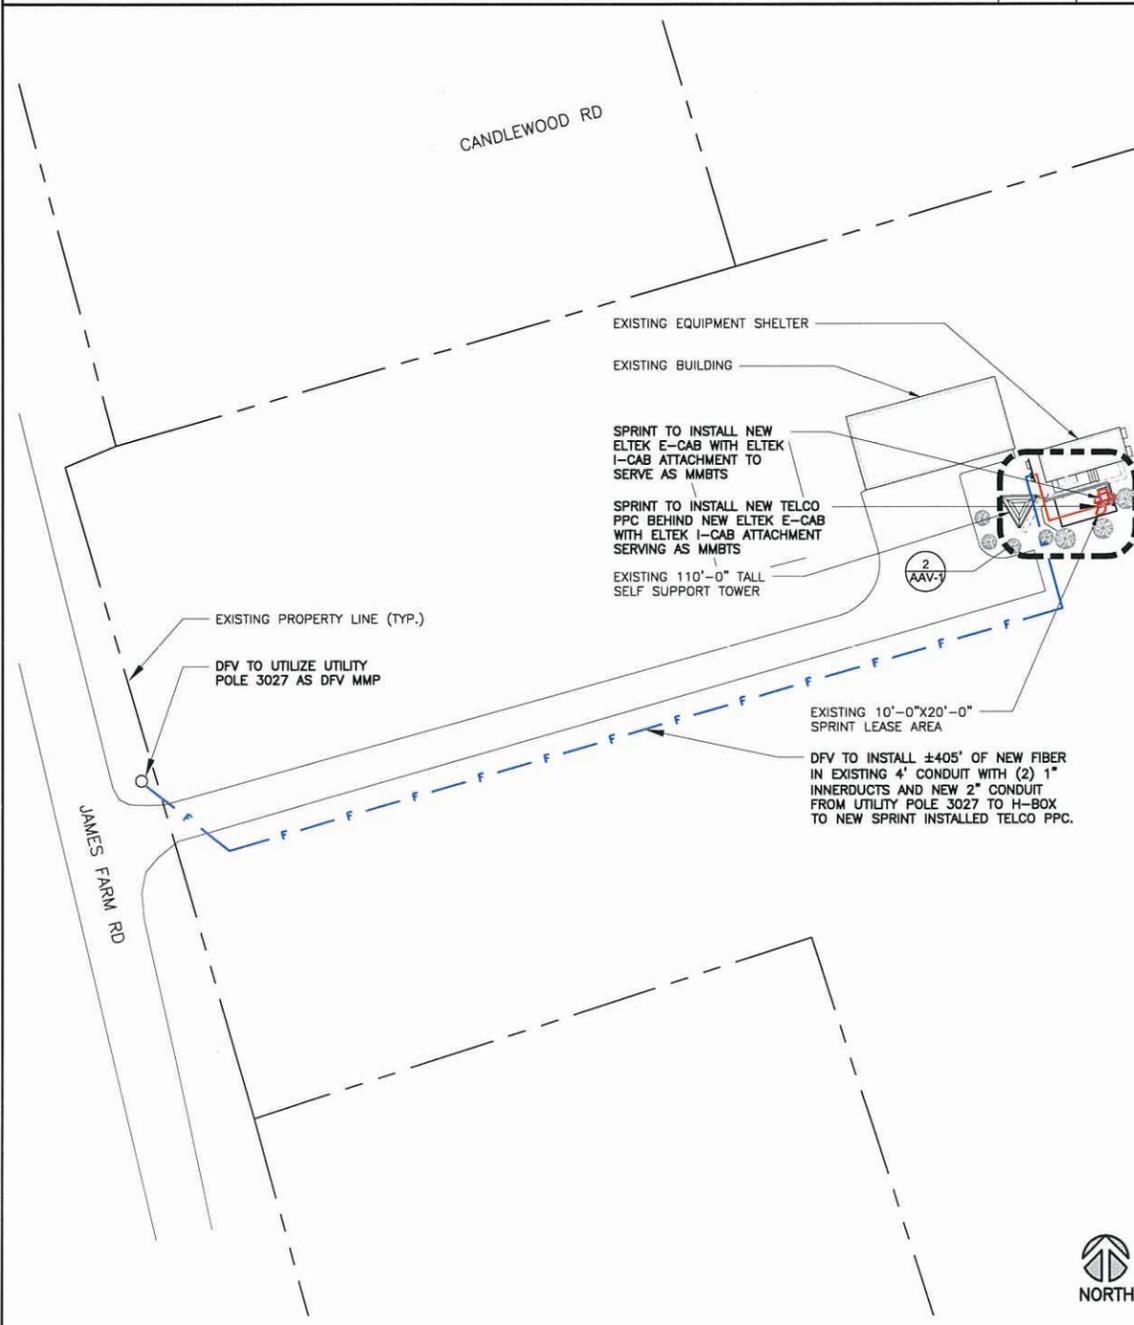

OVERALL SITE PLAN

0 10' 20' 30' SCALE: 1/32"=1'-0" (22x34)
(OR) 1/64"=1'-0" (11x17)

1

PLANS PREPARED FOR:



SITE ACQUISITION:



PLANS PREPARED BY:



604 FOX GLEN
BARRINGTON, IL 60010
TELEPHONE: 847.277.0070
FAX: 847-277-0080
ae@westchesterservices.com

PLANS PREPARED BY:

JOHN M. BANKS ARCHITECT
604 FOX GLEN
BARRINGTON, IL 60010
TELEPHONE: 847-277-0070
FAX: 847-277-0080
jbanks@westchesterservices.com



DRAWING NOTICE:

THESE DOCUMENTS ARE CONFIDENTIAL AND ARE THE SOLE PROPERTY OF SPRINT AND MAY NOT BE REPRODUCED, DISSEMINATED OR REDISTRIBUTED WITHOUT THE EXPRESS WRITTEN CONSENT OF SPRINT.

REVISIONS:	DESCRIPTION	DATE	BY	REV.
PERMIT/CONSTRUCTION		07/03/18	RA	0

SITE CASCADE:

CT52XC083-A

SITE ADDRESS:

630 JAMES FARM RD
STRATFORD, CT 06614

PROJECT:

SPRINT DARK FIBER


SHEET DESCRIPTION:

DARK FIBER SITE PLANS

SHEET NUMBER:

AAV-1

THE INFORMATION CONTAINED IN THIS SET OF CONSTRUCTION DOCUMENTS IS PROPRIETARY BY NATURE. ANY USE OR DISCLOSURE OTHER THAN THAT WHICH RELATES TO CARRIER SERVICES IS STRICTLY PROHIBITED.

 

H-BOX


SCALE
N.T.S. 4

NOT USED

SCALE
N.T.S. 6


NOT USED

SCALE
N.T.S. 5

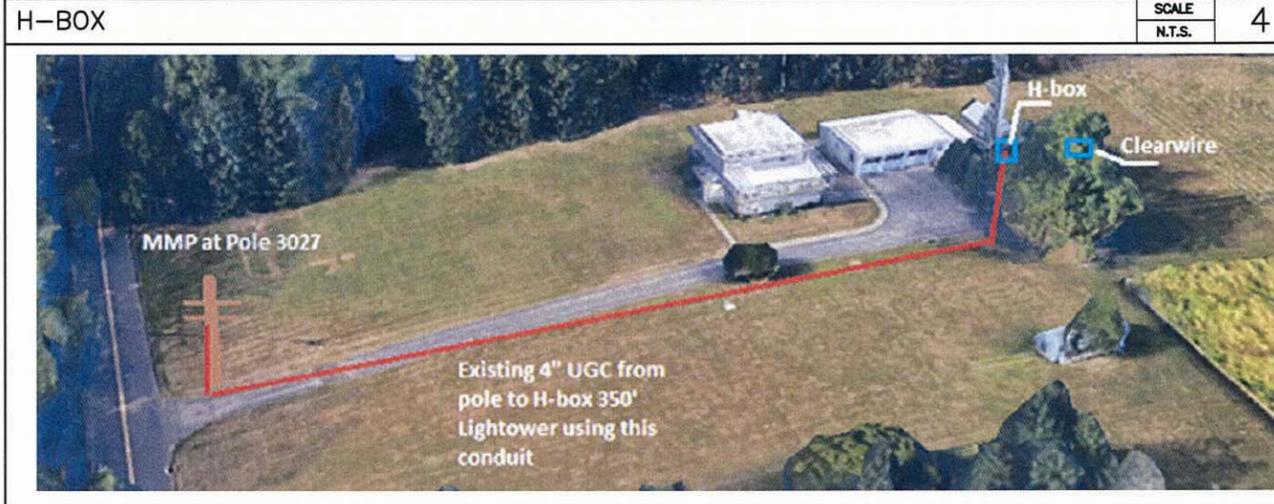


CONDUIT & MMP

SCALE
N.T.S. 3

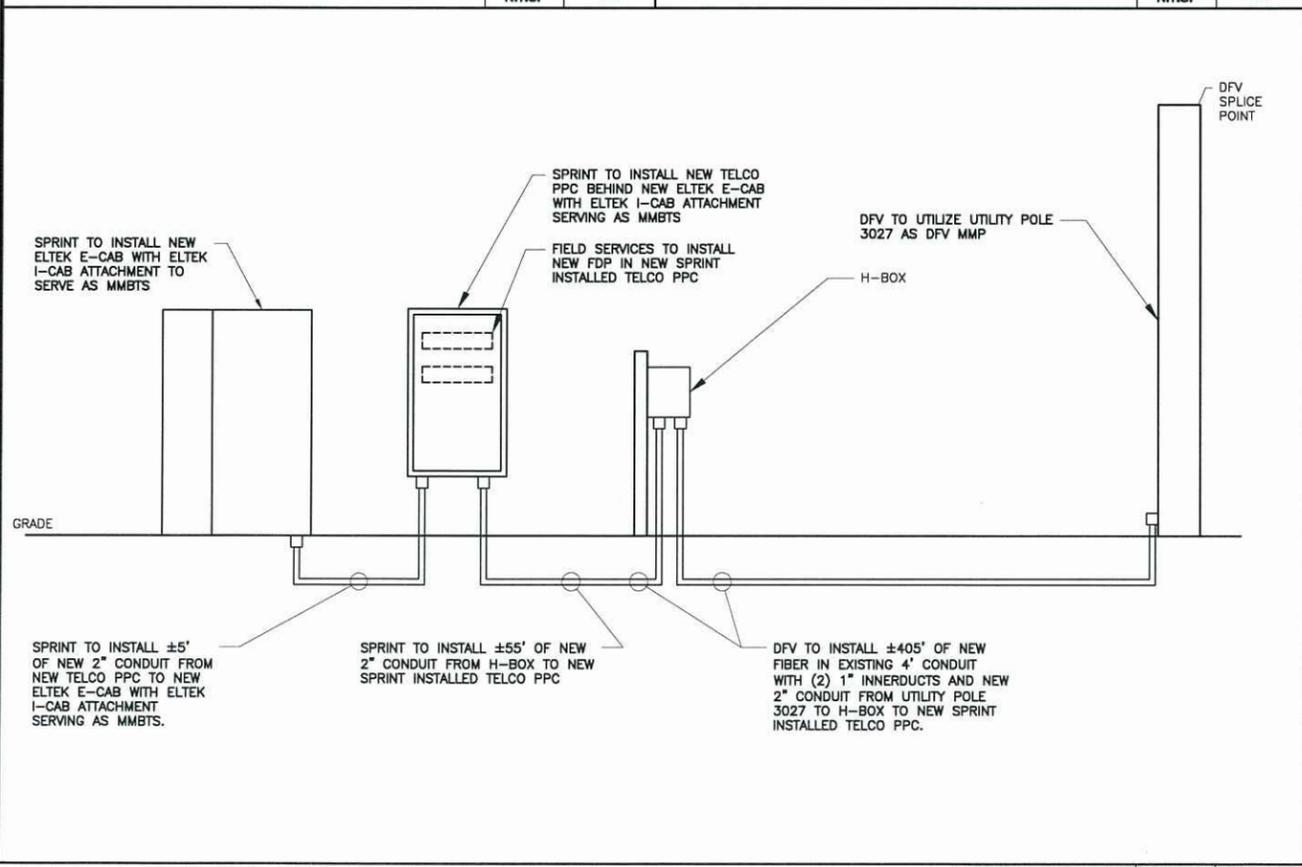

FIBER SCHEMATIC

SCALE
N.T.S. 2

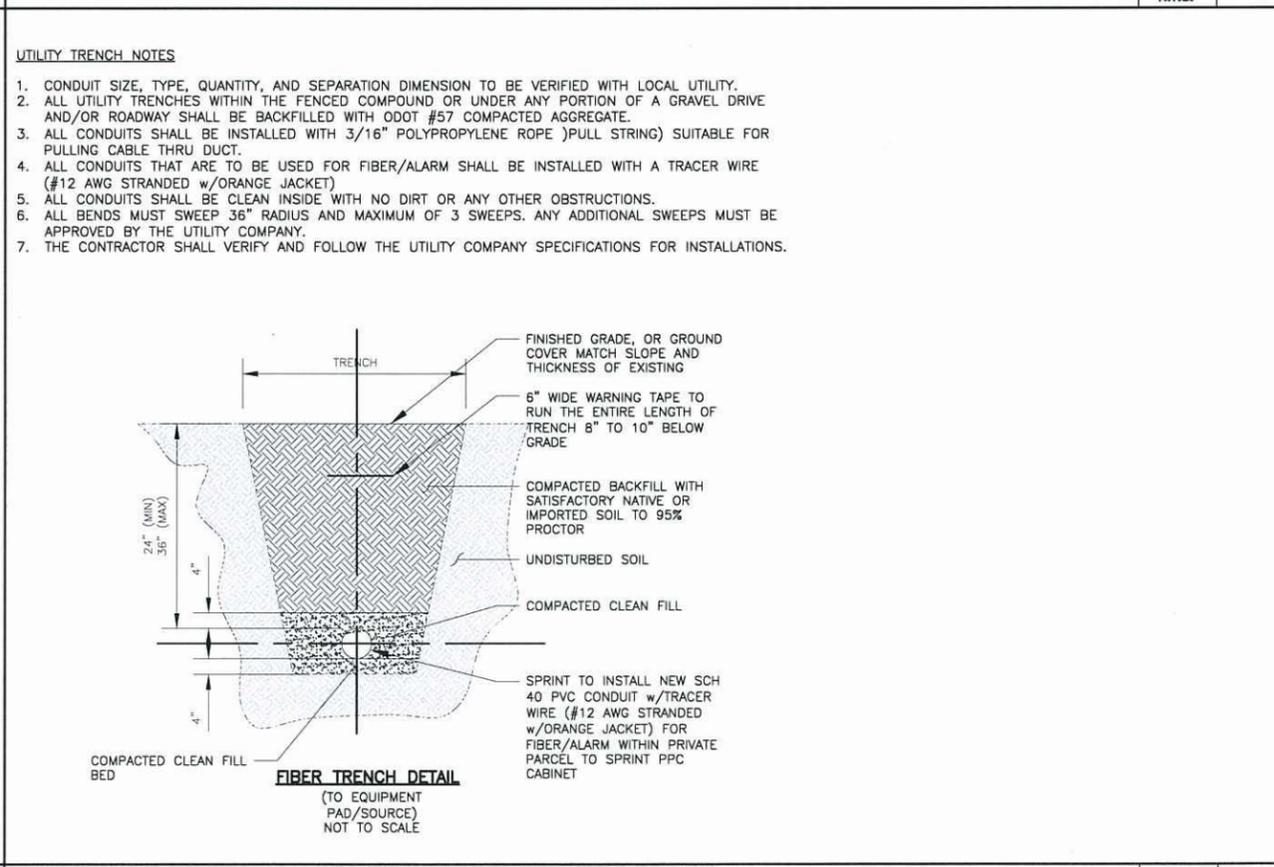

TRENCH DETAIL

SCALE
N.T.S. 1

PLANS PREPARED FOR:

Sprint

SITE ACQUISITION:

SOC WIRELESS
A NOKIA COMPANY

540 W. MADISON ST.
17TH FLOOR
CHICAGO, IL 60661
www.socw.com
312.895.4977

PLANS PREPARED BY:

WESTCHESTER SERVICES LLC

604 FOX GLEN
BARRINGTON, IL 60010
TELEPHONE: 847.277.0070
FAX : 847.277.0080
ae@westchesterservices.com

PLANS PREPARED BY:

JOHN M. BANKS ARCHITECT

604 FOX GLEN
BARRINGTON, IL 60010
TELEPHONE: 847-277-0070
FAX : 847-277-0080
jbanks@westchesterservices.com

ARCHITECT

STATE OF CONNECTICUT
JOHN M. BANKS
LICENSED ARCHITECT
NO. 70137

DATED: 07/03/18 EXPIRES DATE: 07/31/18

DRAWING NOTICE:

THESE DOCUMENTS ARE CONFIDENTIAL AND ARE THE SOLE PROPERTY OF SPRINT AND MAY NOT BE REPRODUCED, DISSEMINATED OR REDISTRIBUTED WITHOUT THE EXPRESS WRITTEN CONSENT OF SPRINT.

REVISIONS:	DESCRIPTION	DATE	BY	REV.
PERMIT/CONSTRUCTION		07/03/18	RA	0

SITE CASCADE:

CT52XC083-A

SITE ADDRESS:

630 JAMES FARM RD
STRATFORD, CT 06614

PROJECT:

SPRINT DARK FIBER

SHEET DESCRIPTION:

DARK FIBER EQUIPMENT DETAILS & SITEPHOTOS

SHEET NUMBER:

AAV-2