


- NEW DESIGN
- PREVIOUS DESIGN
- - - NEW GRADING
- - - PREVIOUS GRADING

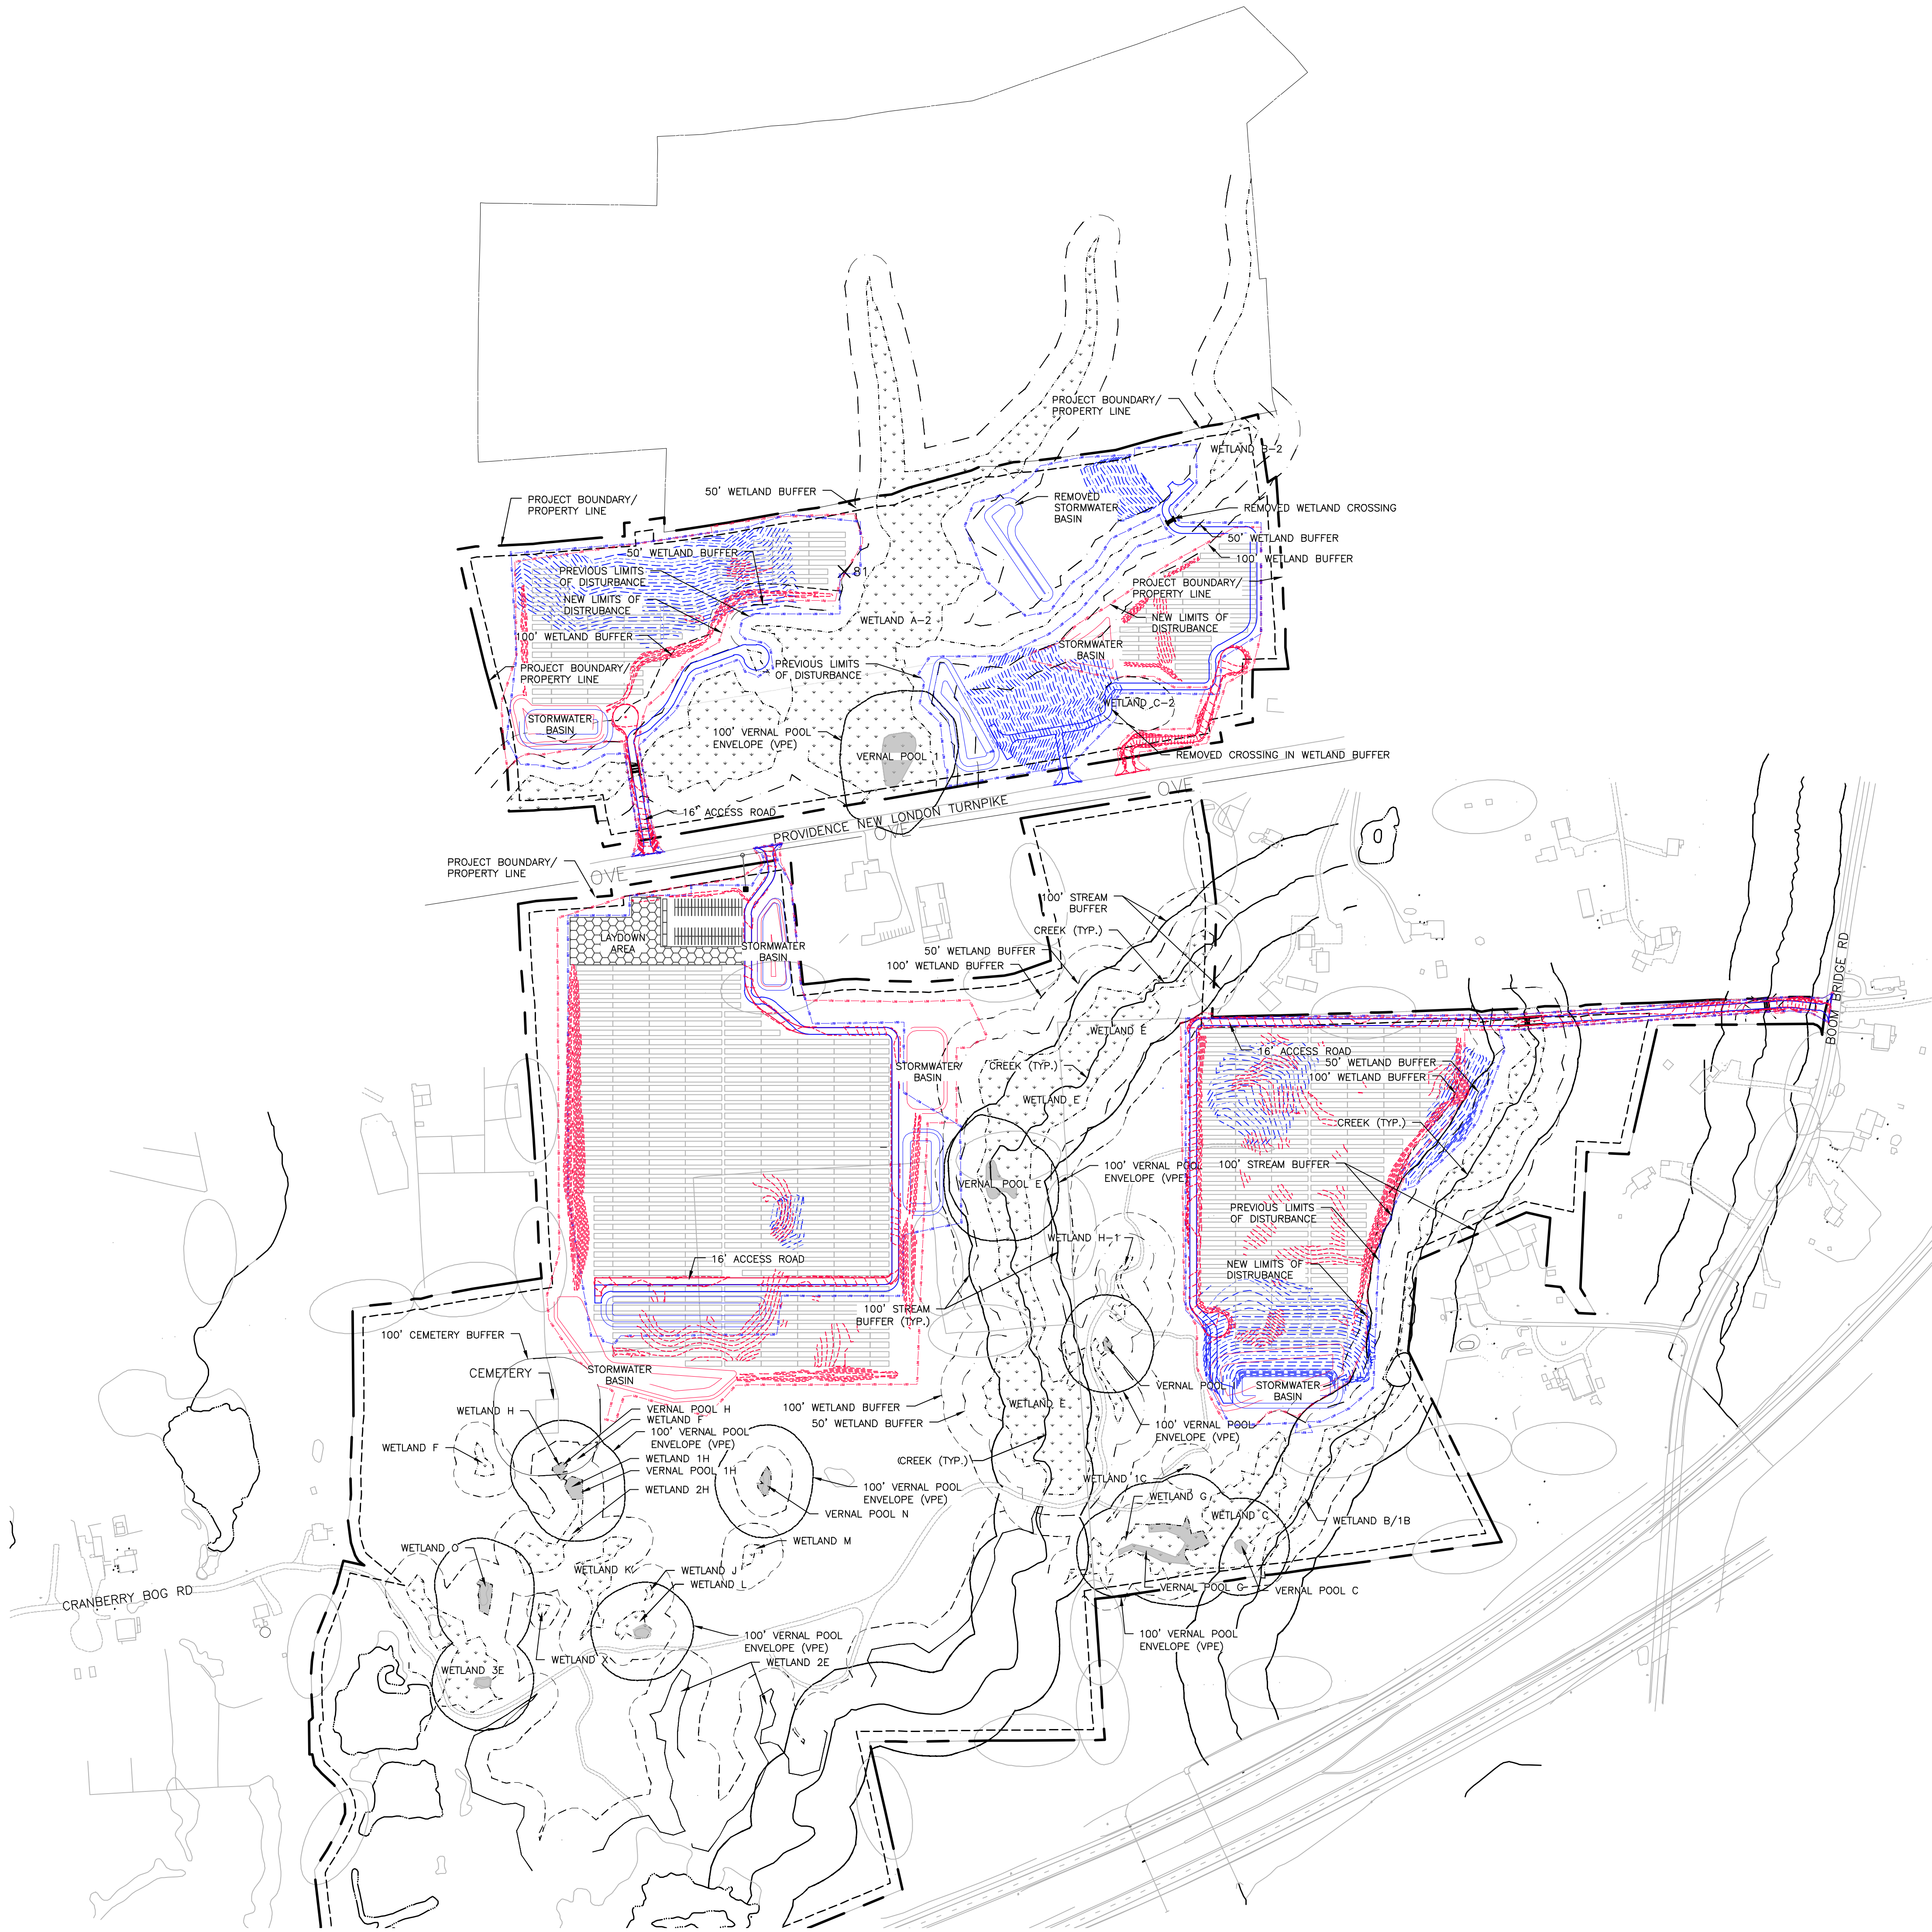

**NOT FOR  
CONSTRUCTION**

**STONINGTON  
SOLAR**

428, PROVIDENCE-NEW LONDON TURNPIKE  
NORTH STONINGTON, CT 06359, USA  
LAT: 41.431830°N  
LON: 71.821514°W

STONINGTON, CT

REV. NO	DESCRIPTION	DATE
3	RE-ISSUED FOR PERMIT	06/23/21
2	RE-ISSUED FOR PERMIT	05/28/21
1	RE-ISSUED FOR PERMIT	02/19/21
0	ISSUED FOR PERMIT	09/30/20

SHEET TITLE:

**COMPARISON MAP**

PROJ. MGR. WK	PROJ. ENGR. MB	DATE: 6/28/21
DRAWN BY: NC	CHECKED BY: CP	SCALE: 1"=200'
DRAWING NO.		

**EXHIBIT 2**