


**PROJECT NO. 53-189
PAVEMENT LIMITS**

April 15, 2022
80 Scale

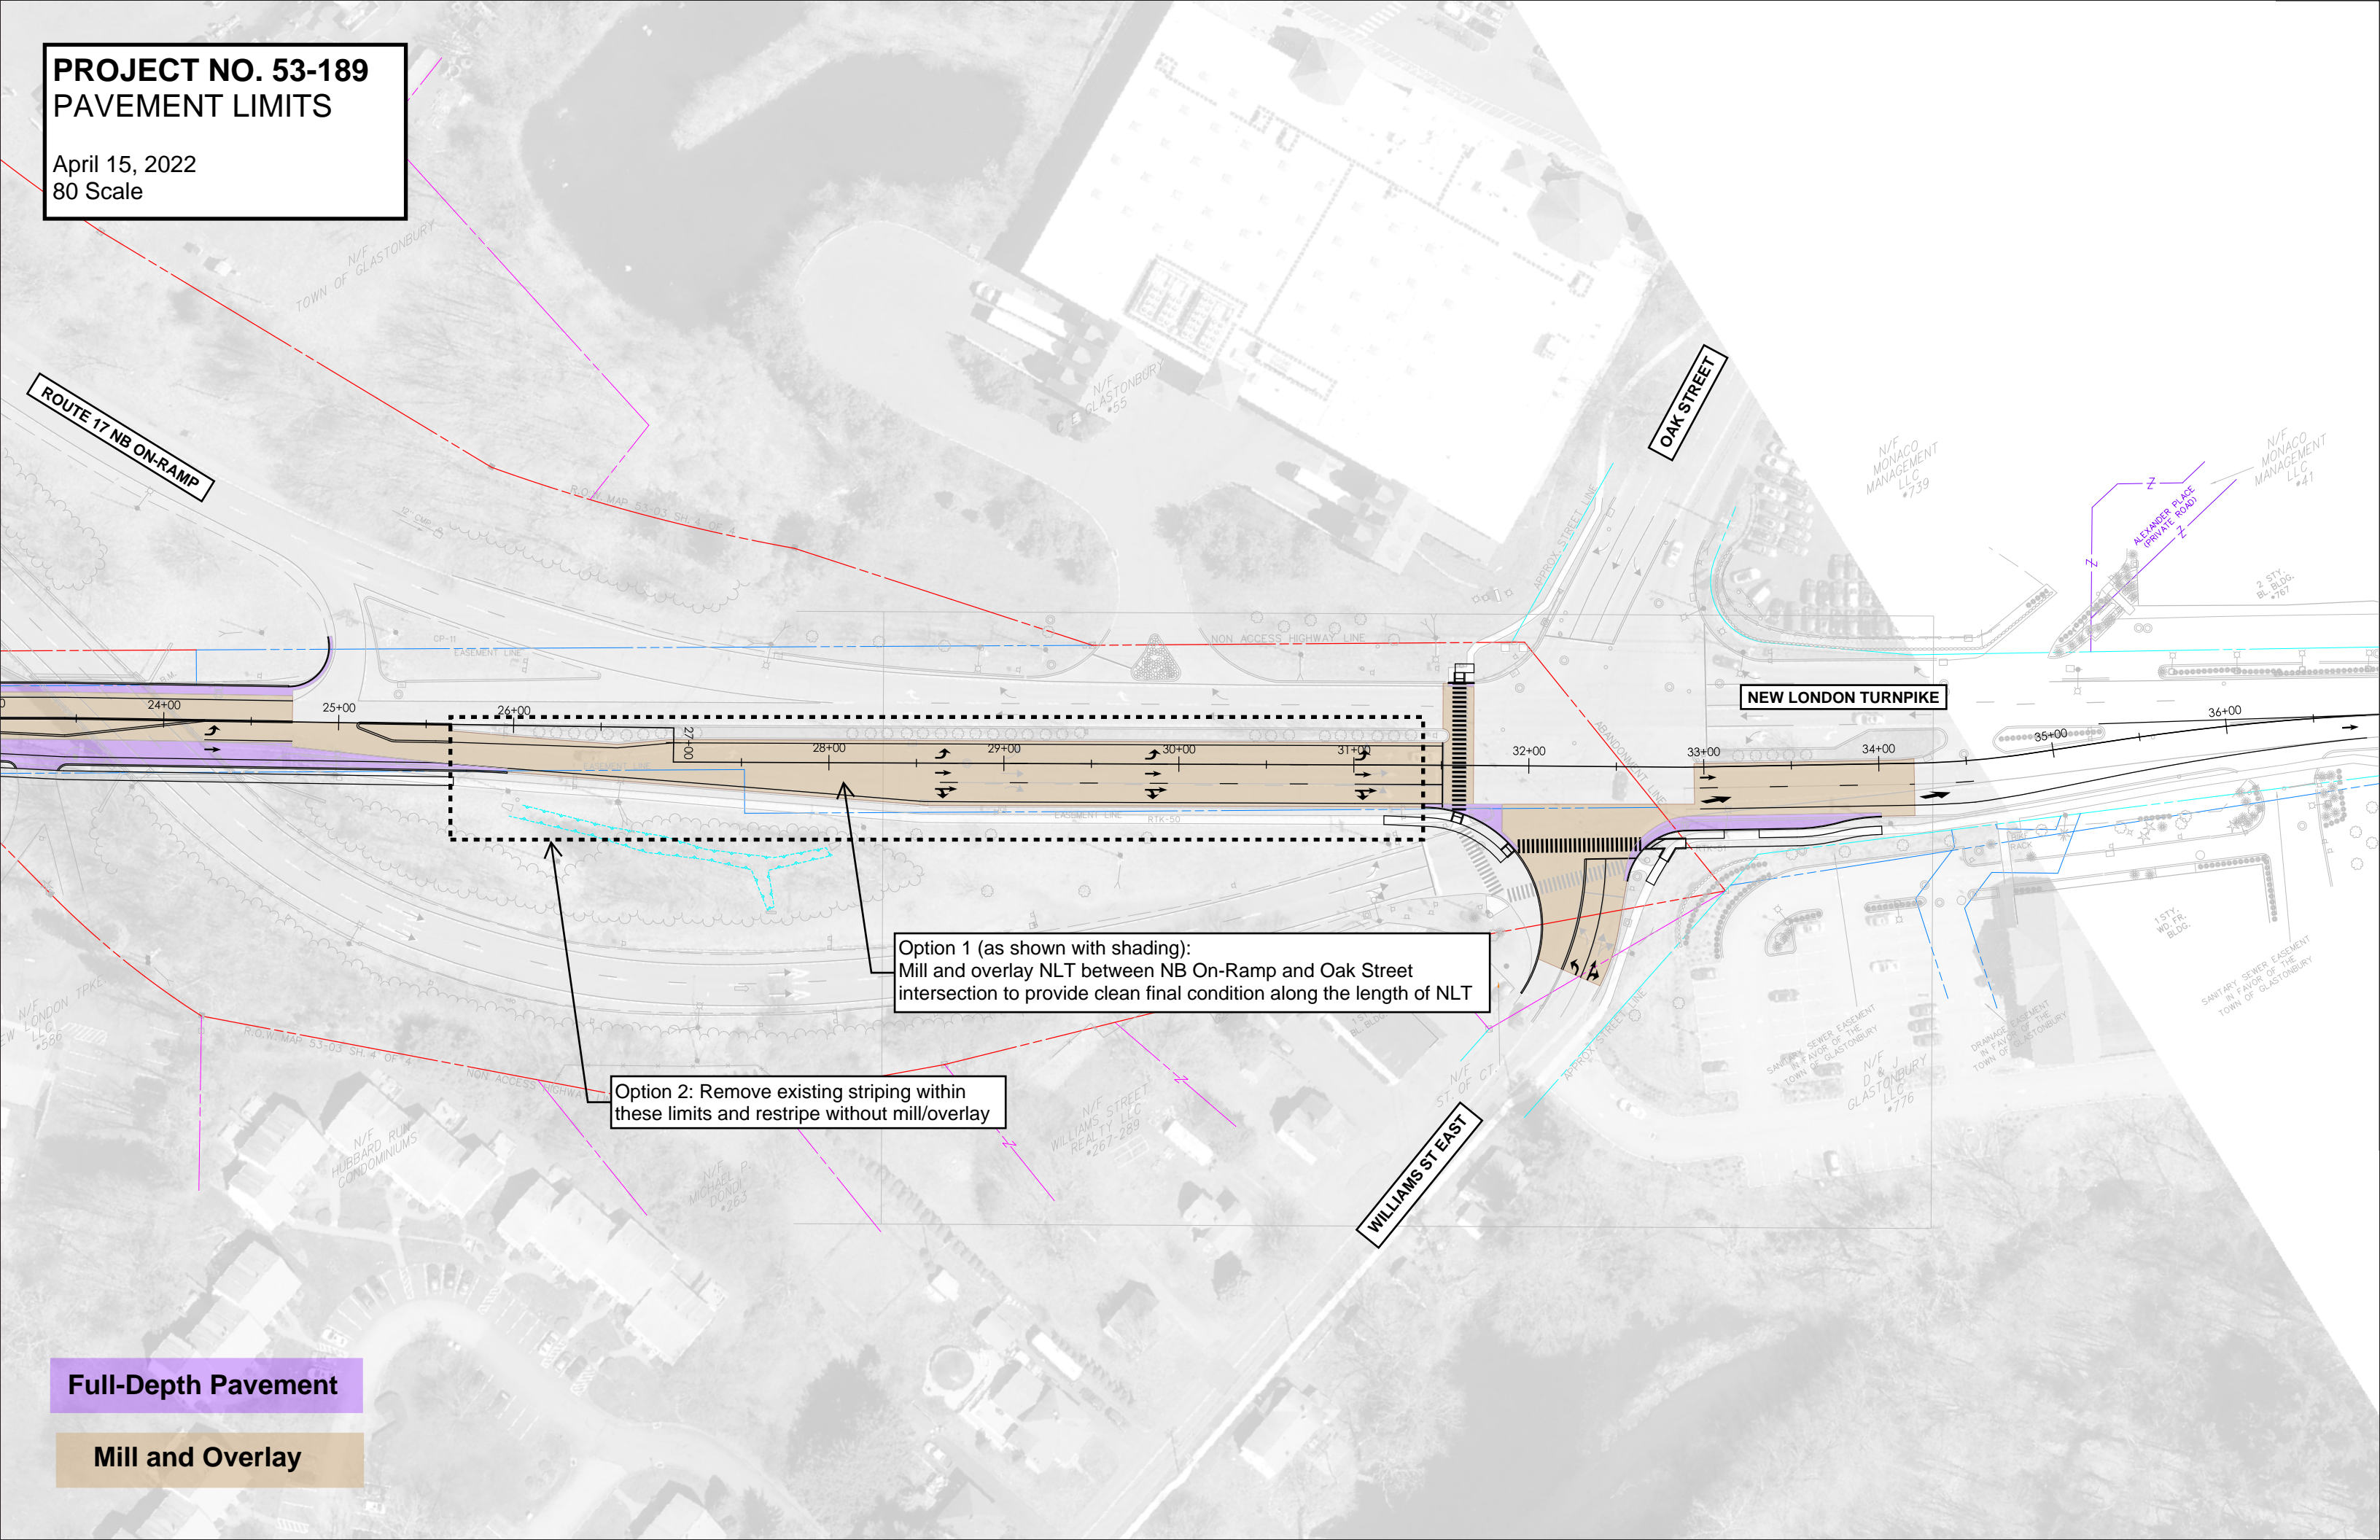

Option 1 (as shown with shading):
Mill and overlay NLT between NB On-Ramp and Oak Street
intersection to provide clean final condition along the length of NLT

Option 2: Remove existing striping within
these limits and restripe without mill/overlay

Full-Depth Pavement

Mill and Overlay