


FIGURE 1
 CITY OF DANBURY, CONNECTICUT
 WEST SIDE SEWER INTERCEPTOR
**LIMIT OF WEST SIDE SEWER INTERCEPTOR
 STUDY AREA**
 Scale: 1"=1,000'
 ROALD HAESTAD, INC. APRIL 2009

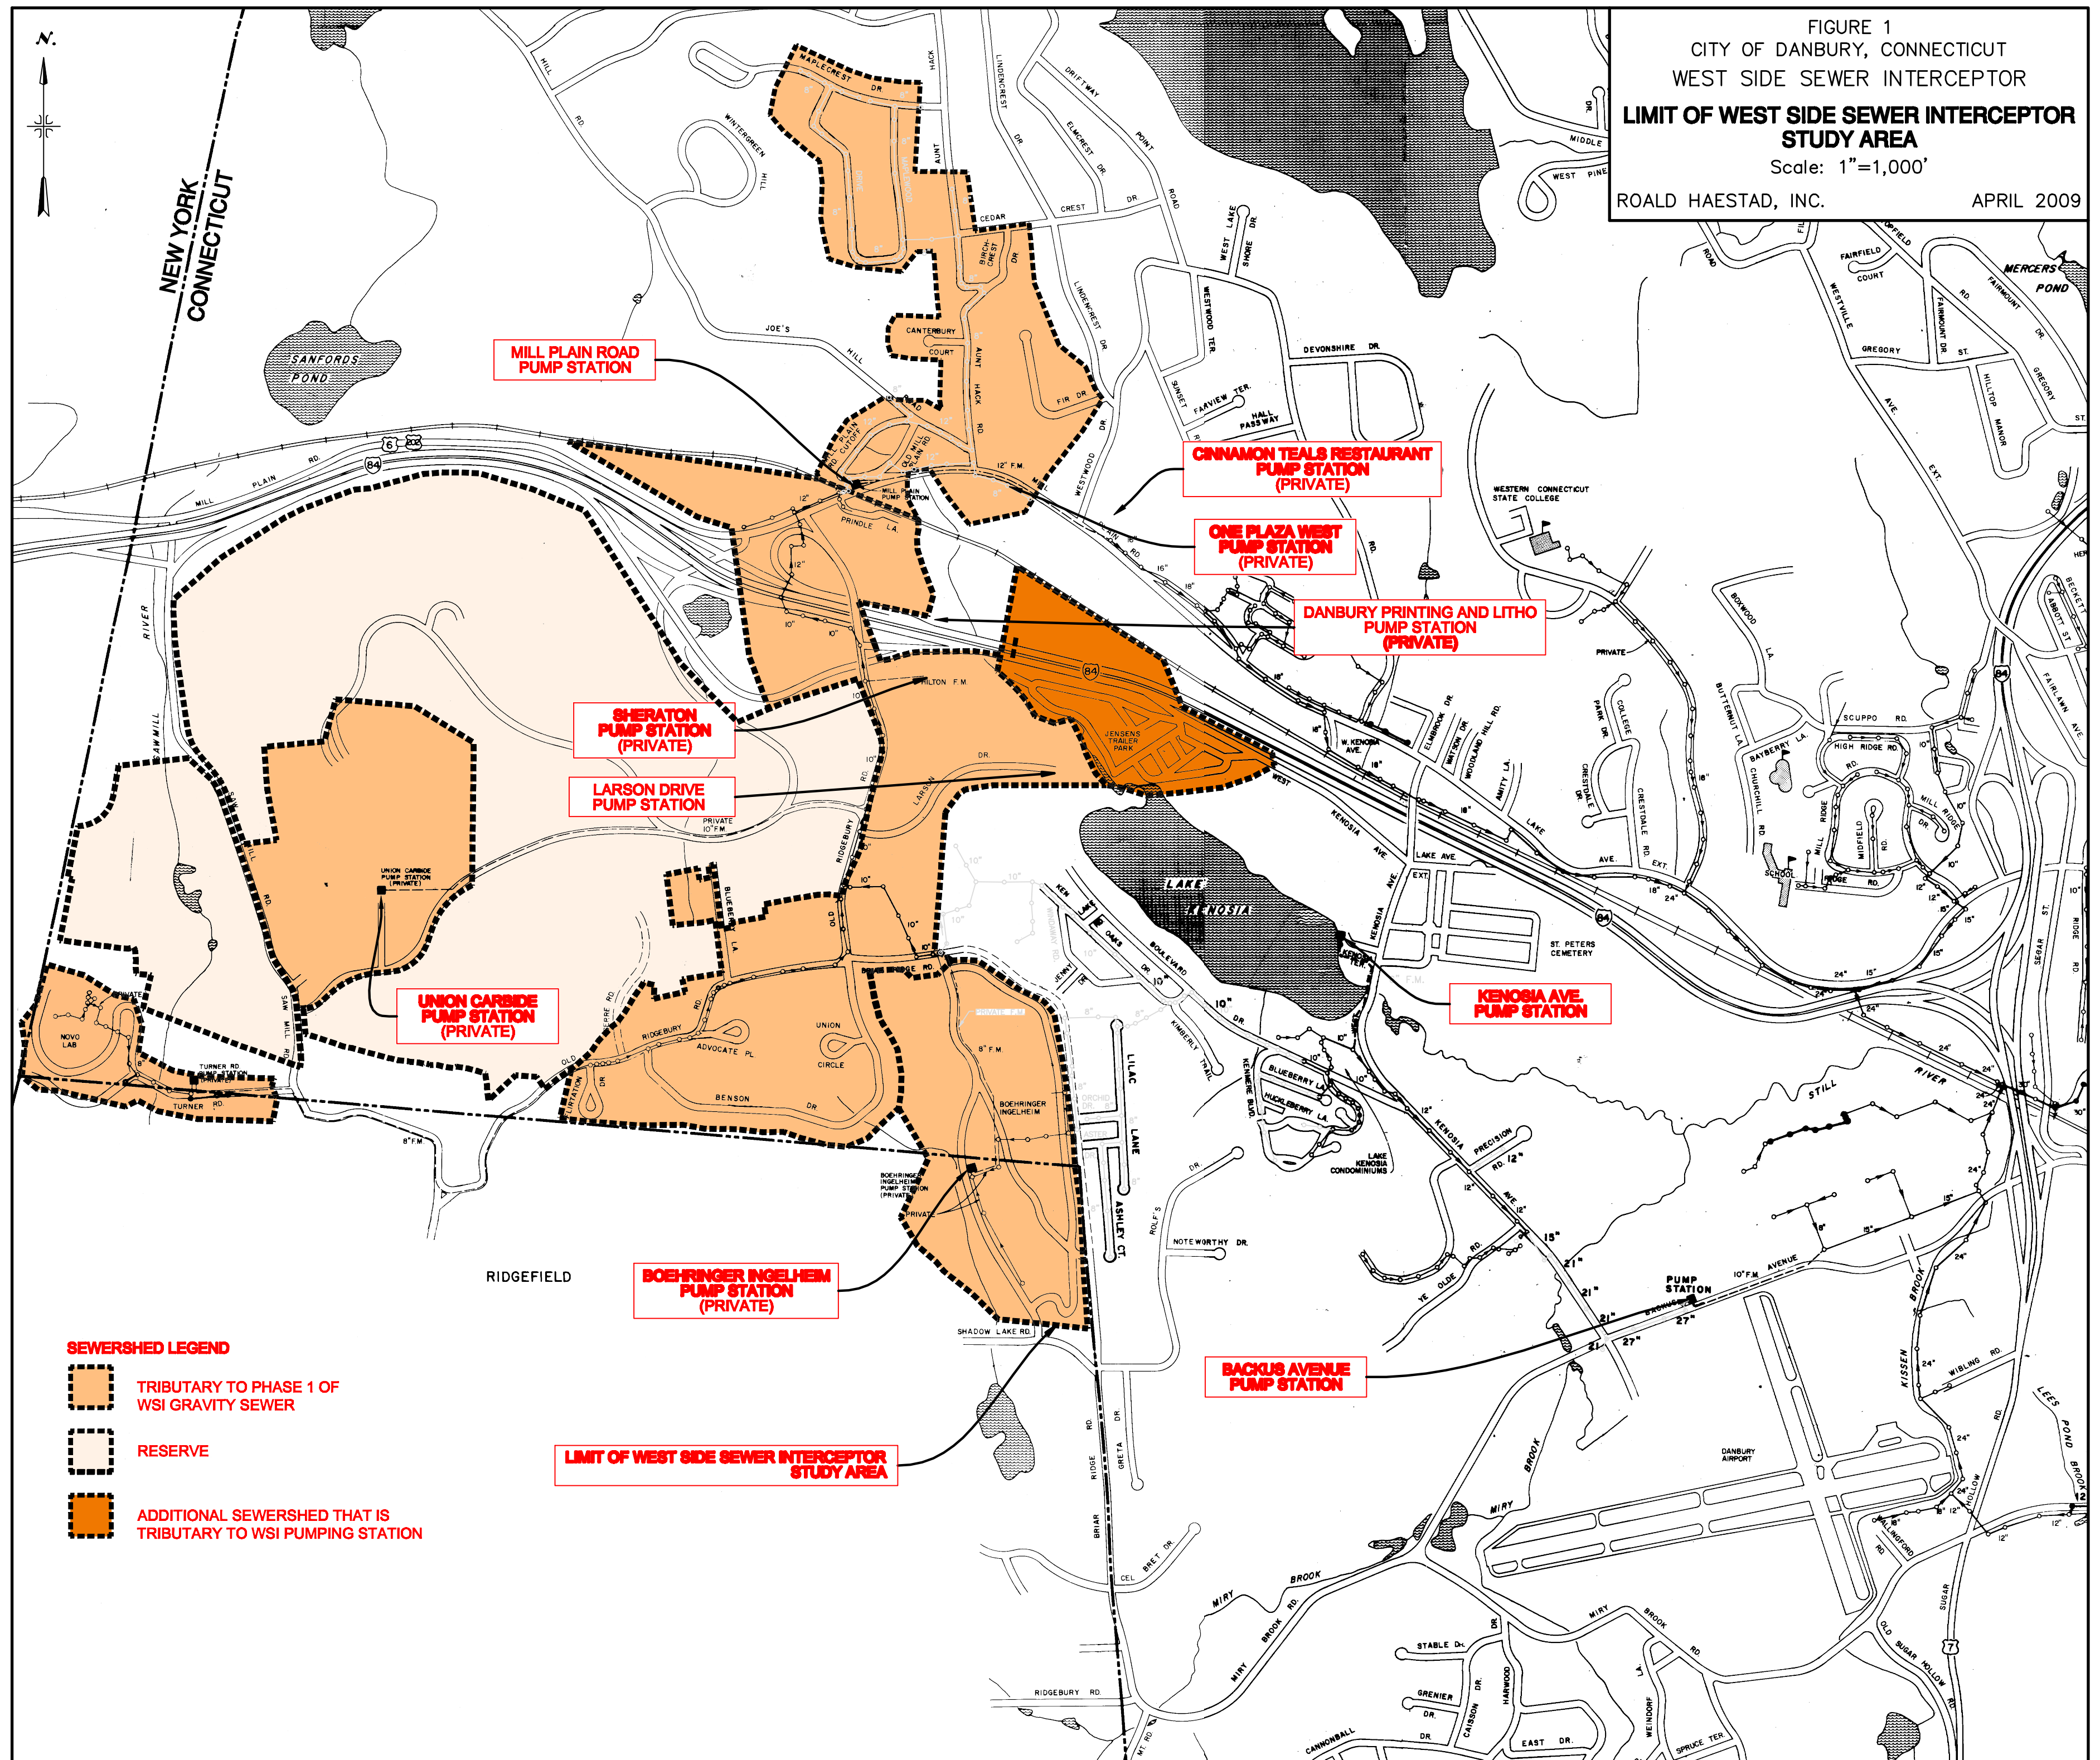

- SEWERSHED LEGEND**
- TRIBUTARY TO PHASE 1 OF WSI GRAVITY SEWER
 - RESERVE
 - ADDITIONAL SEWERSHED THAT IS TRIBUTARY TO WSI PUMPING STATION

LIMIT OF WEST SIDE SEWER INTERCEPTOR STUDY AREA

MILL PLAIN ROAD PUMP STATION

CINNAMON TEALS RESTAURANT PUMP STATION (PRIVATE)

ONE PLAZA WEST PUMP STATION (PRIVATE)

DANBURY PRINTING AND LITHO PUMP STATION (PRIVATE)

SHERATON PUMP STATION (PRIVATE)

LARSON DRIVE PUMP STATION

UNION CARBIDE PUMP STATION (PRIVATE)

KENOSIA AVE. PUMP STATION

BOEHRINGER INGELHEIM PUMP STATION (PRIVATE)

BACKUS AVENUE PUMP STATION